




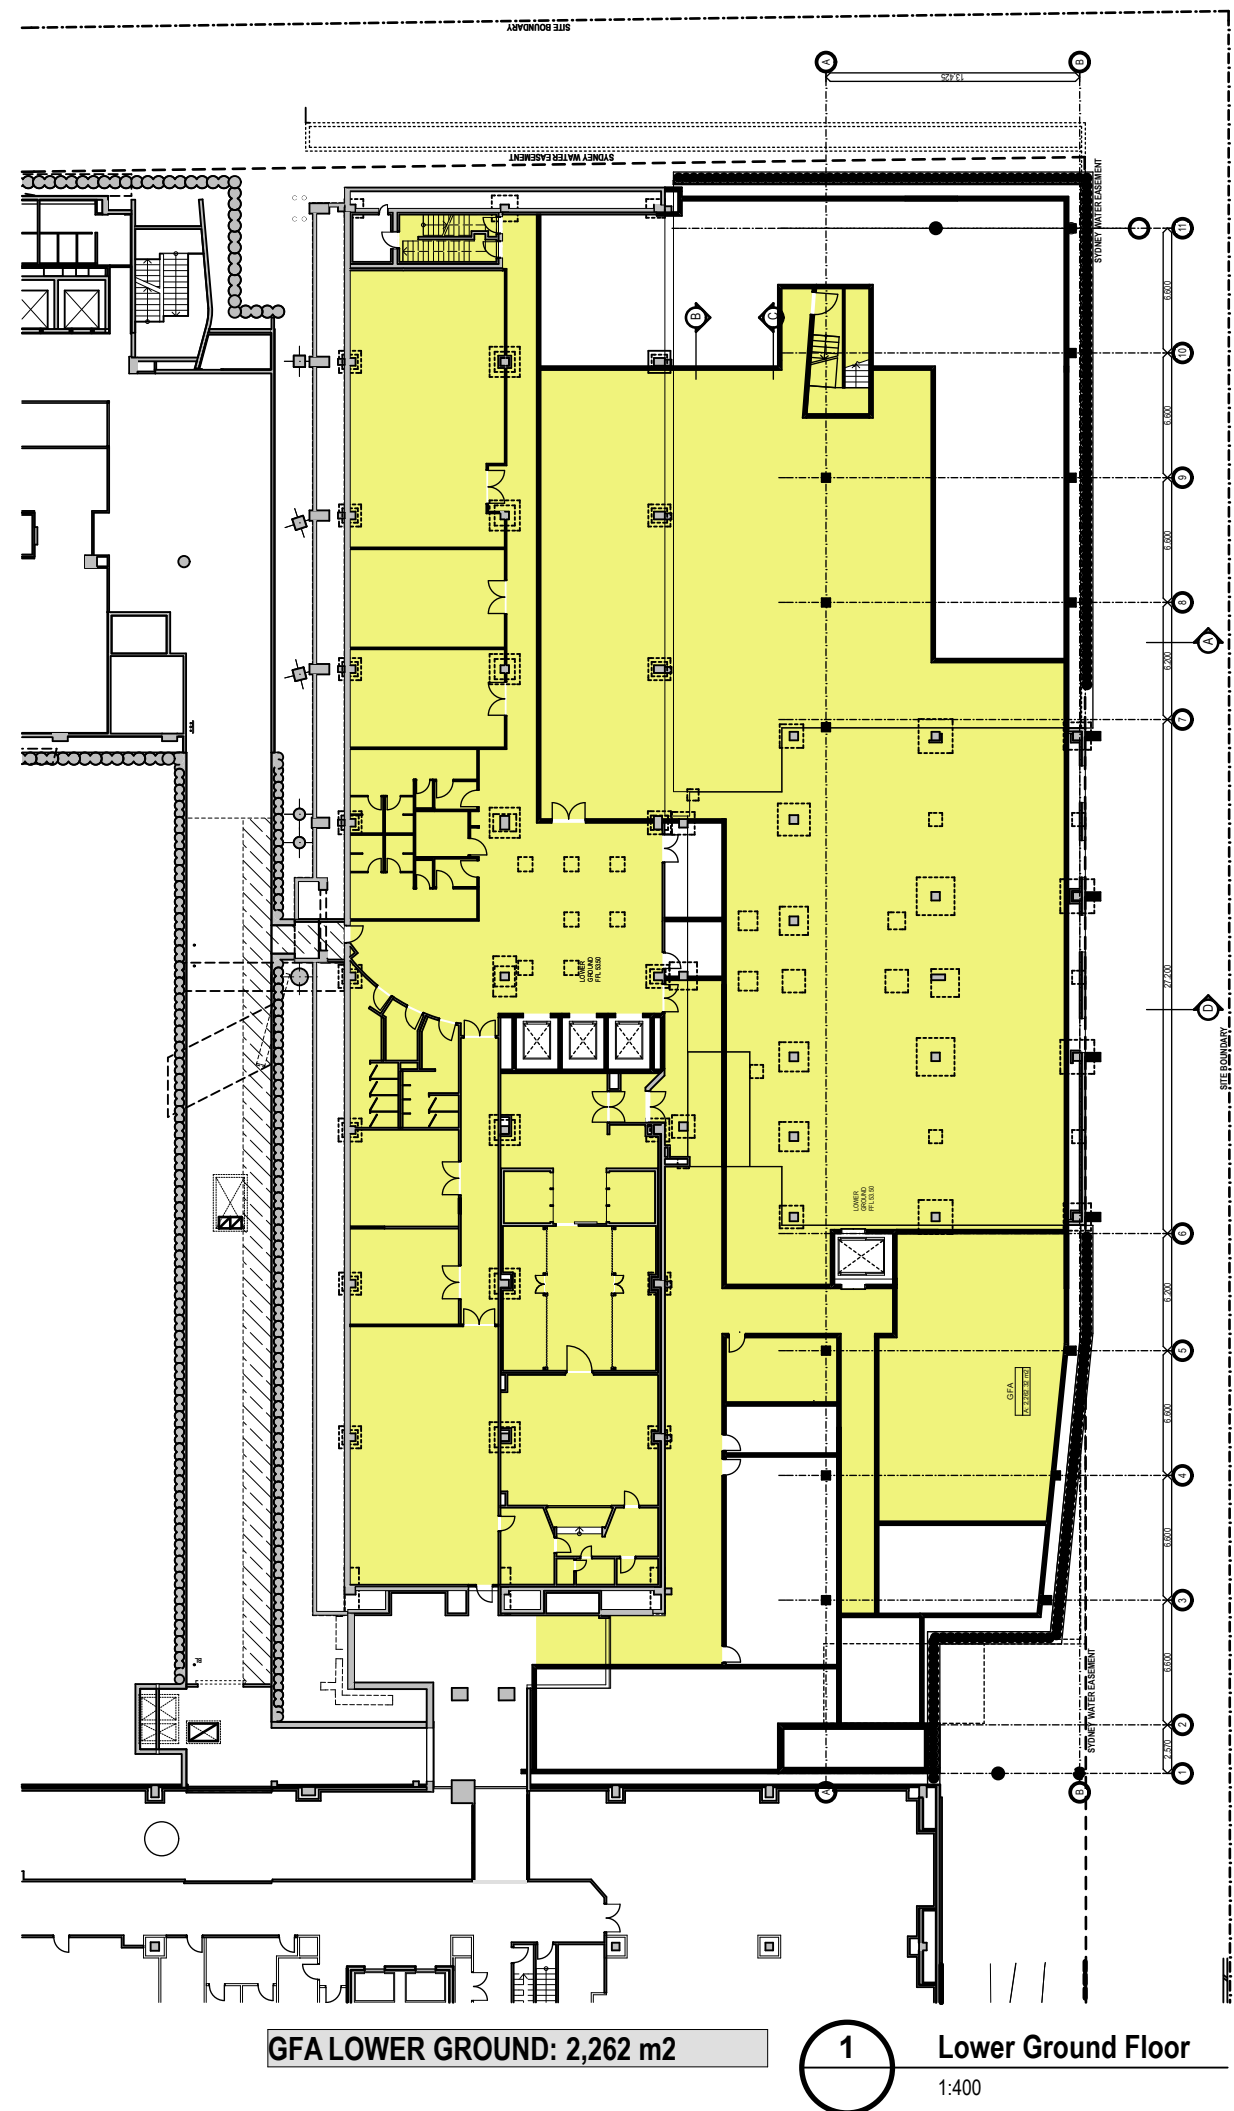


GFA LOWER GROUND: 2,262 m² 1 Lower Ground Floor 1:400

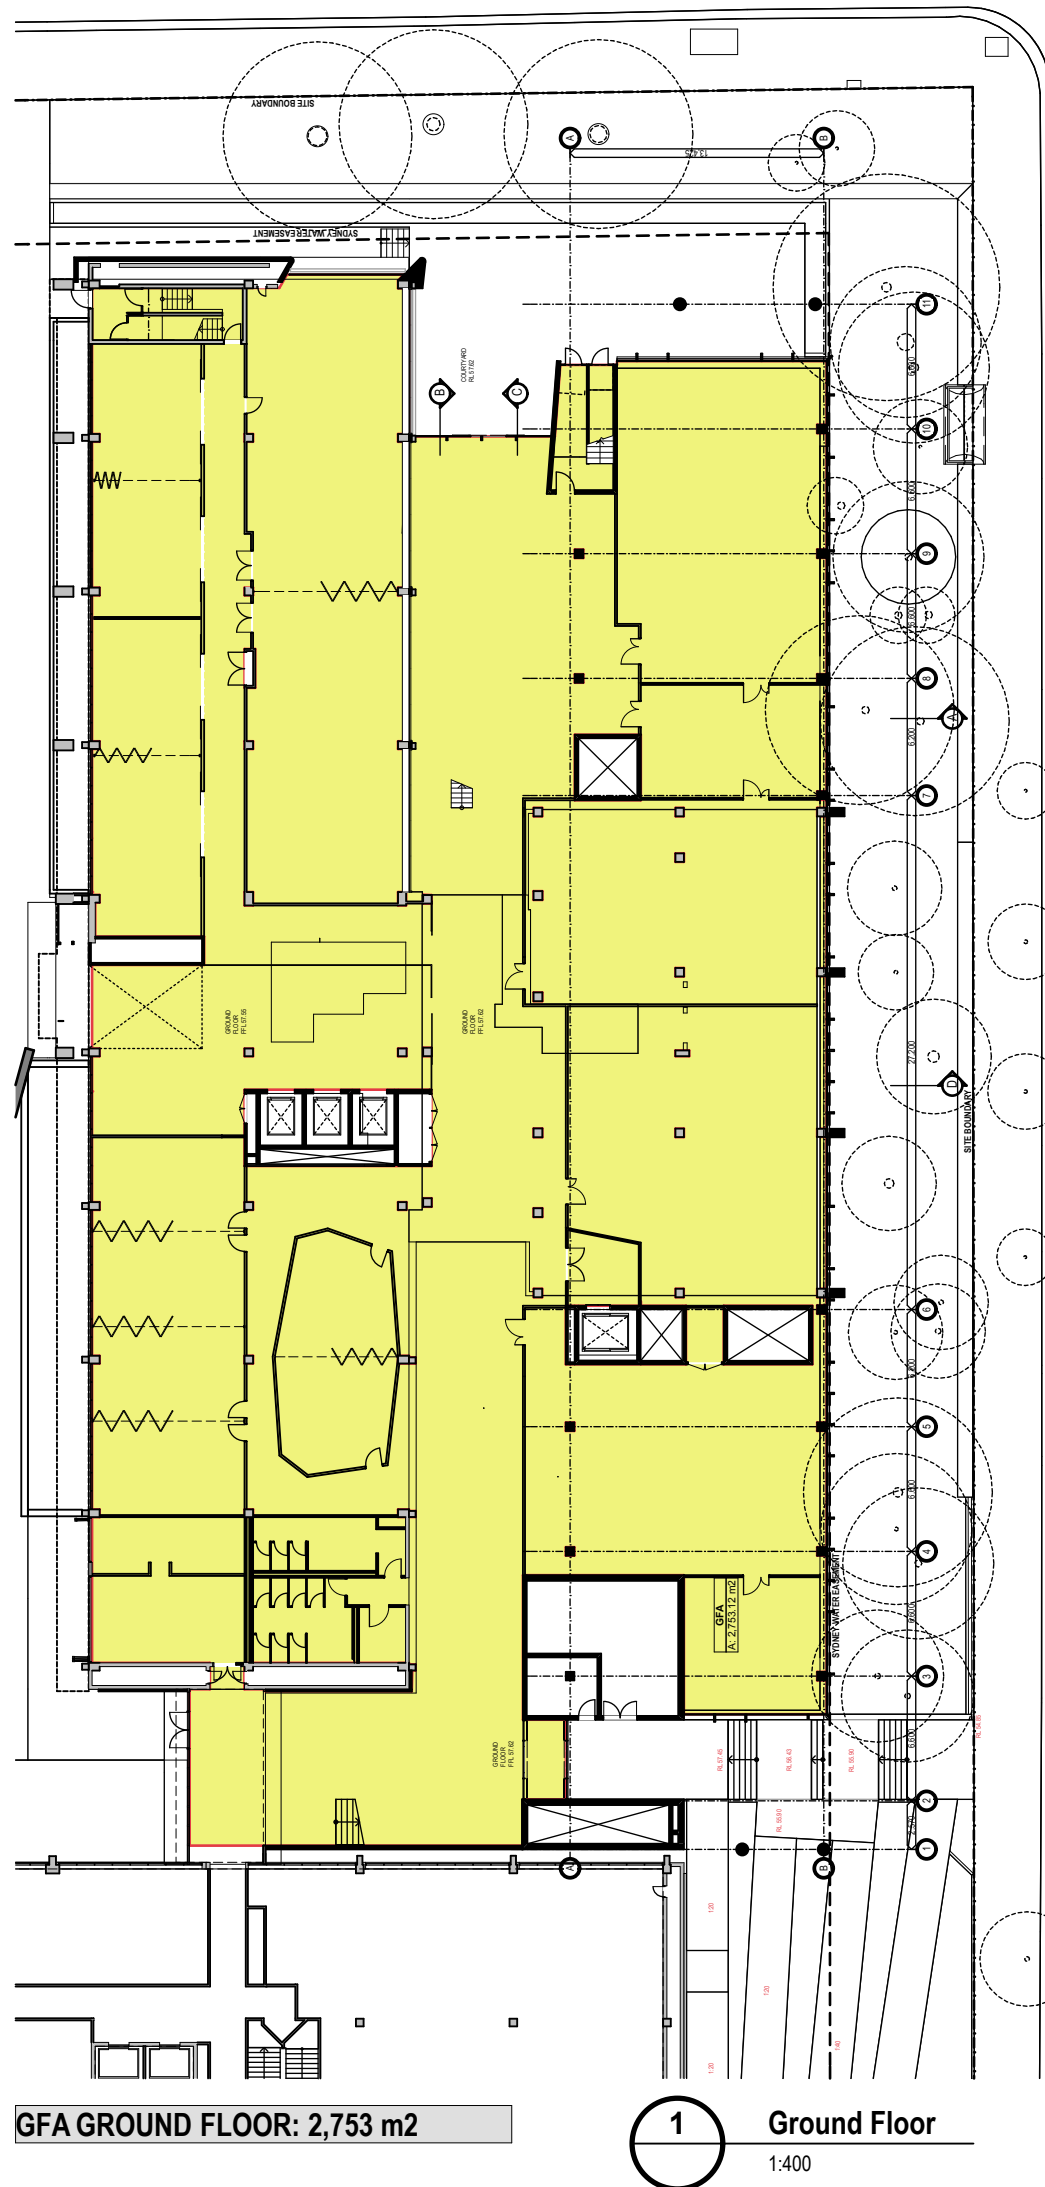


GFA GROUND FLOOR: 2,753 m² 1 Ground Floor 1:400

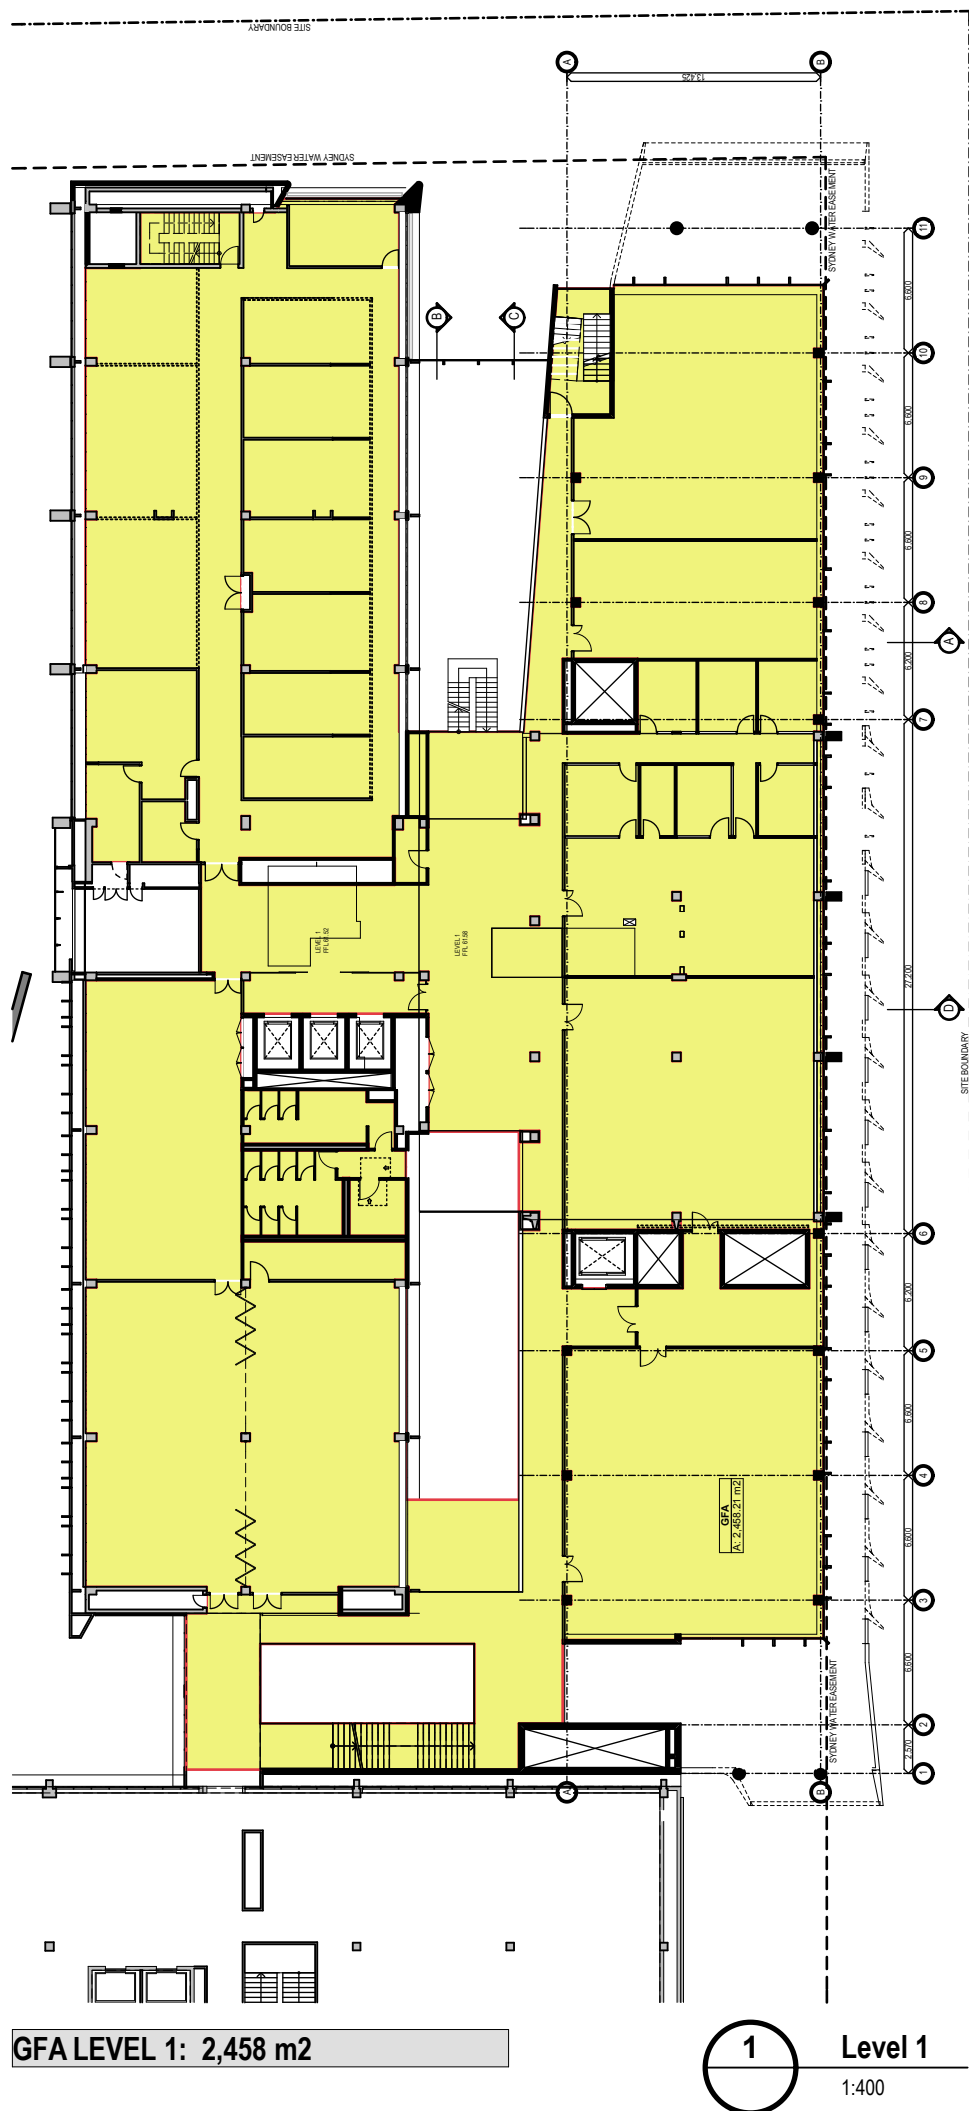


GFA LEVEL 1: 2,458 m² 1 Level 1 1:400

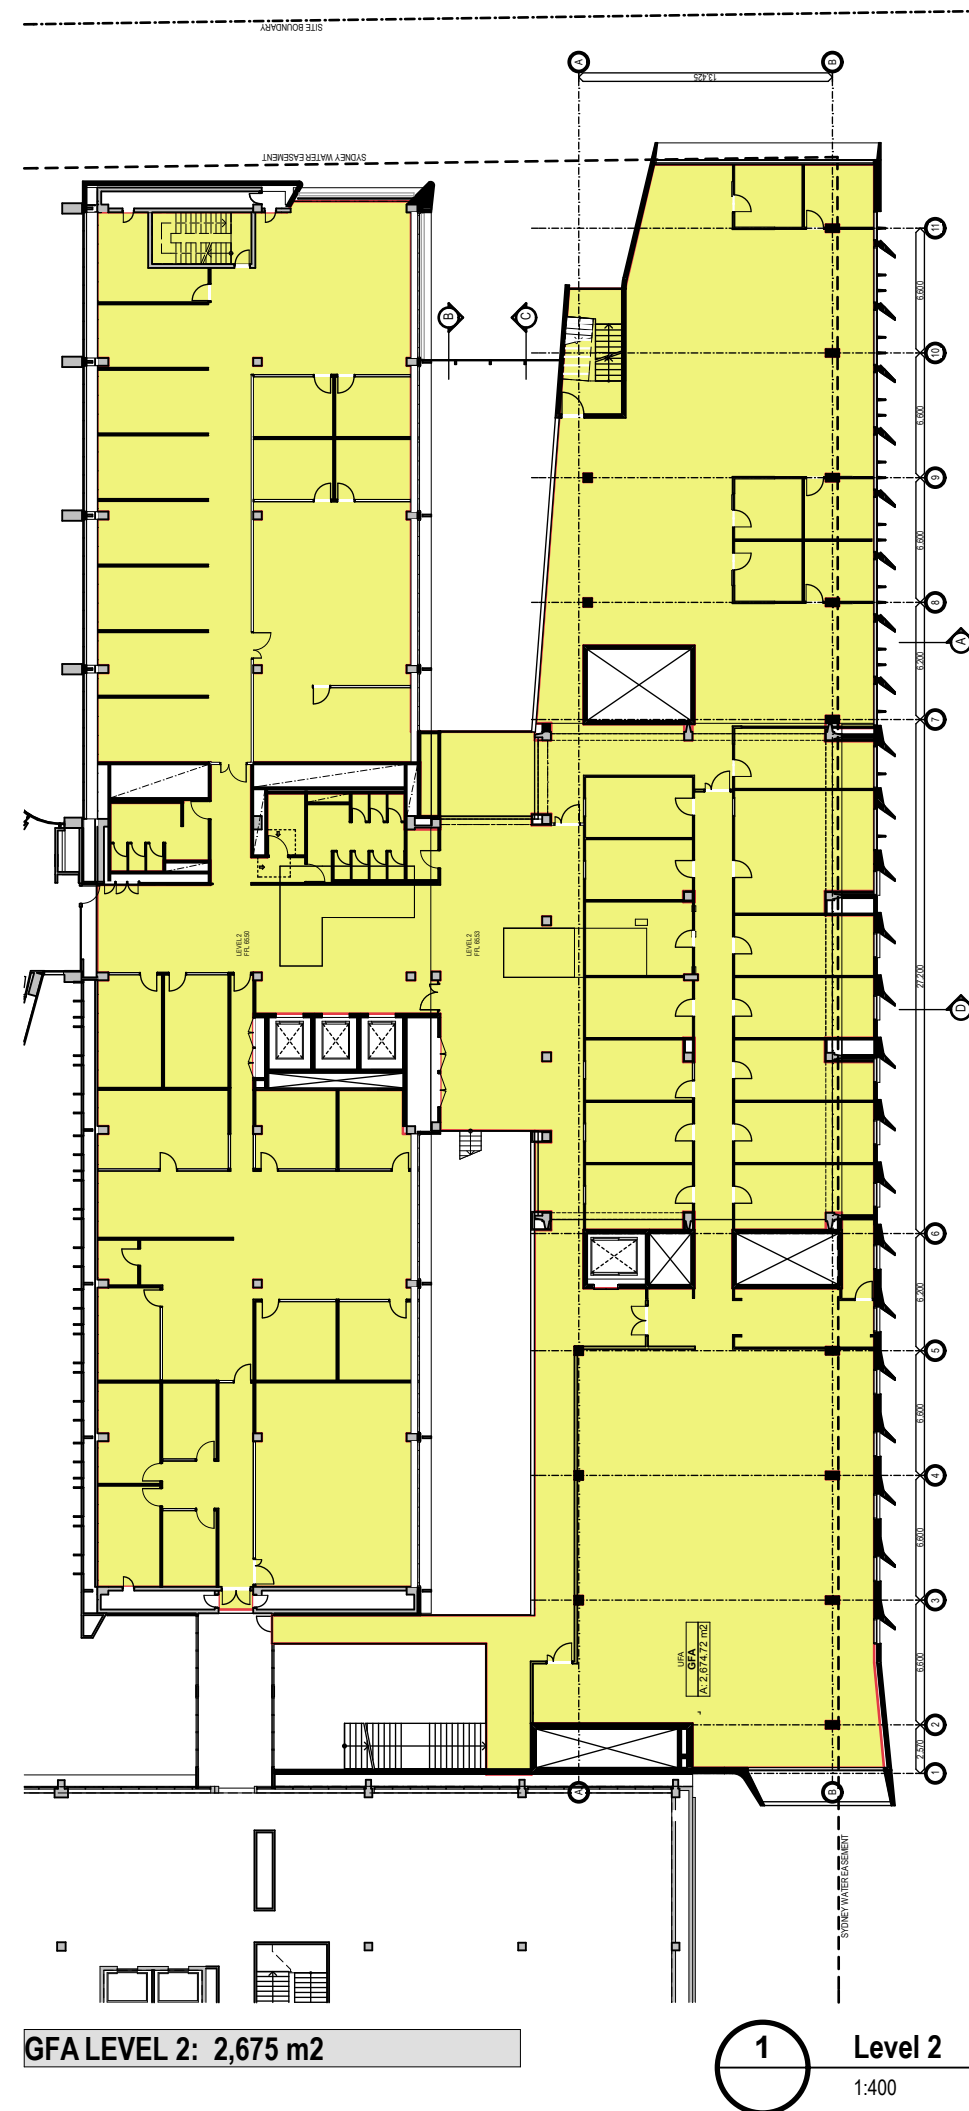

GFA LEVEL 2: 2,675 m² 1 Level 2 1:400

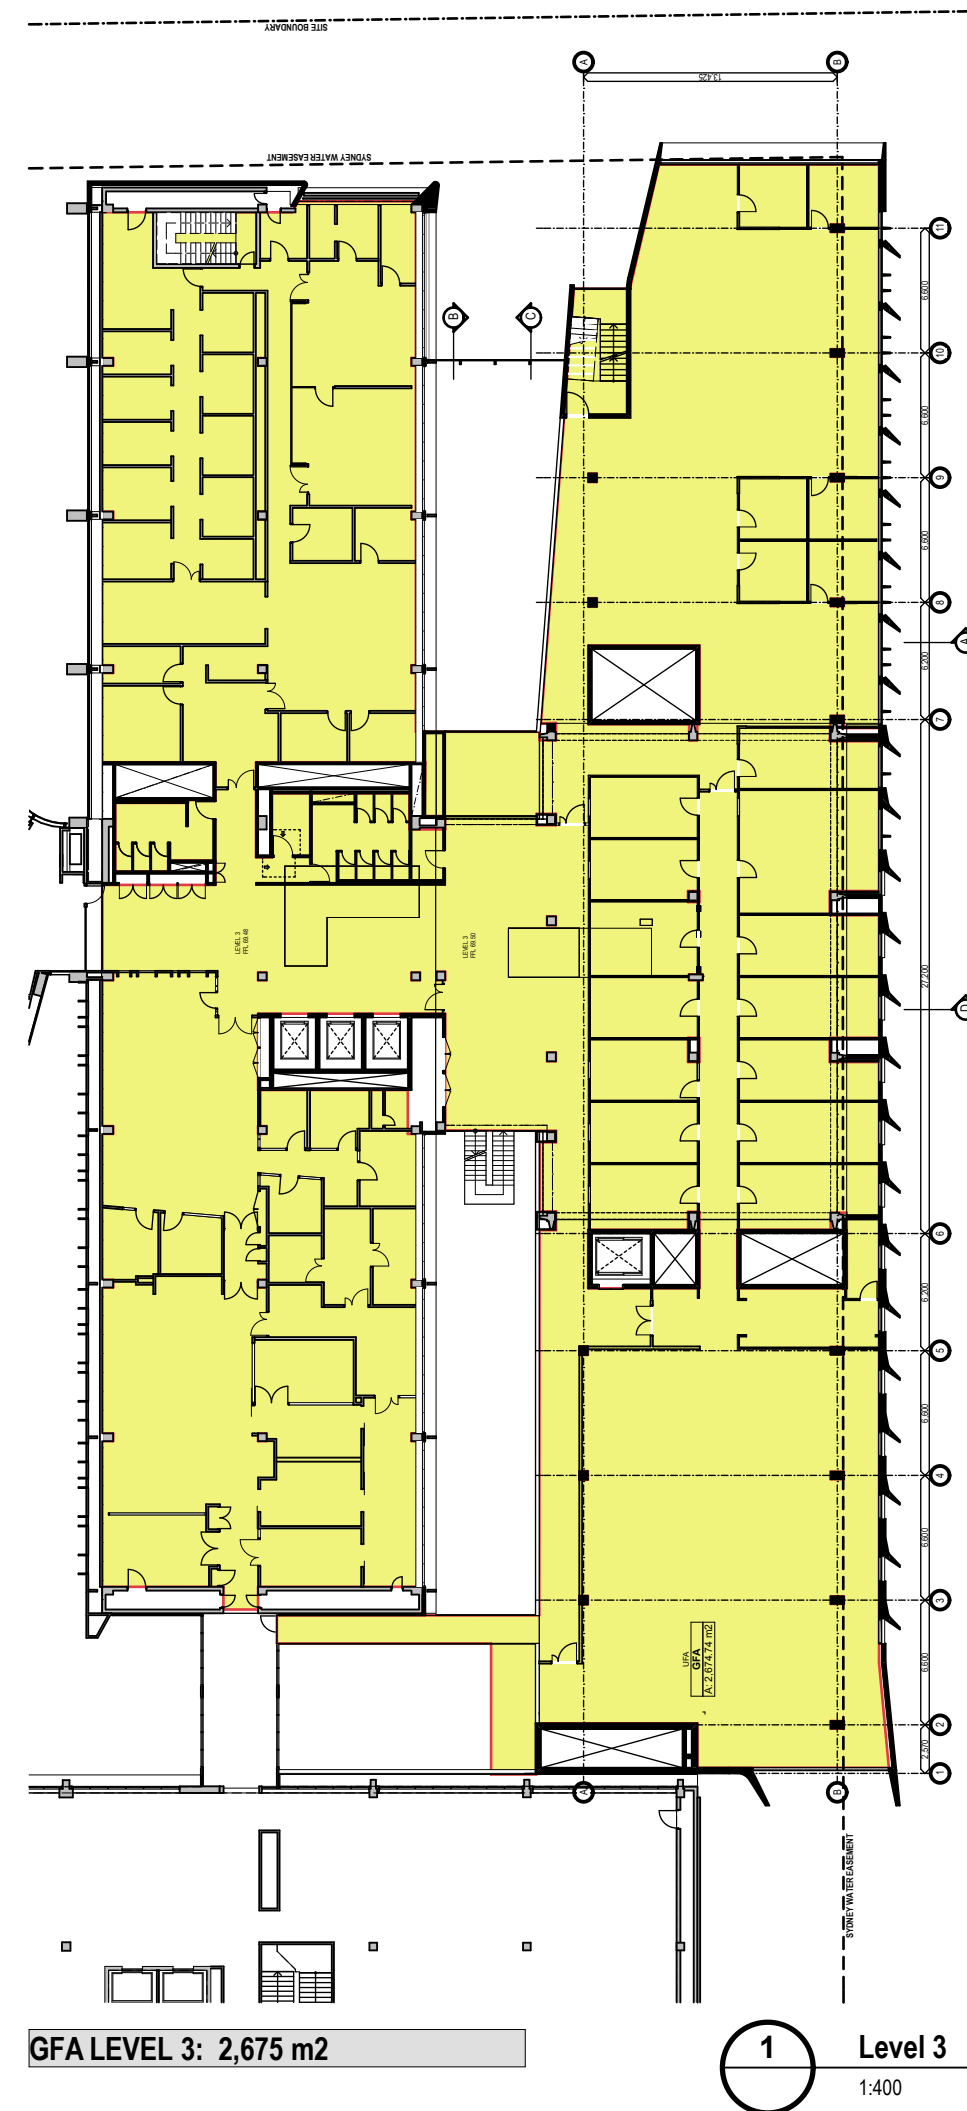


GFA LEVEL 3: 2,675 m² 1 Level 3 1:400

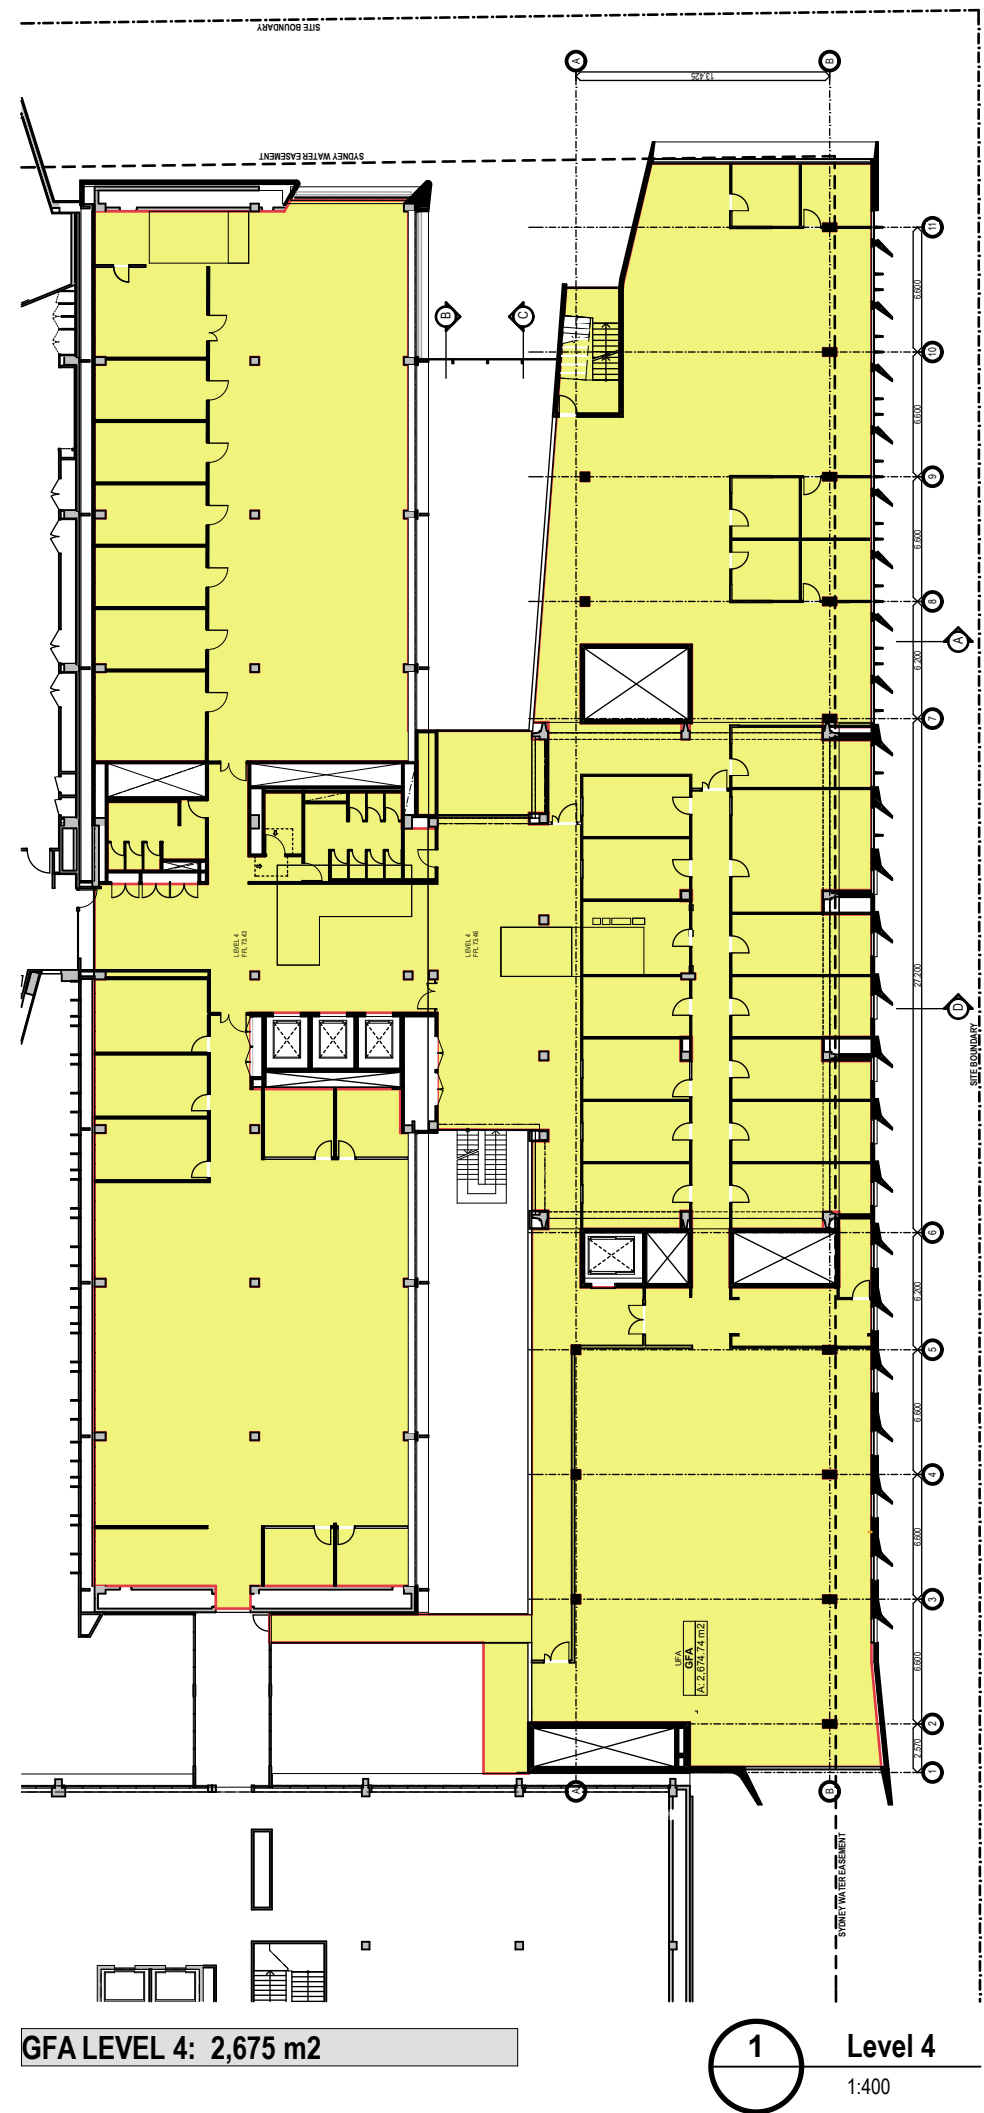


GFA LEVEL 4: 2,675 m² 1 Level 4 1:400



GFA LEVEL 5: 2,675 m² 1 Level 5 1:400

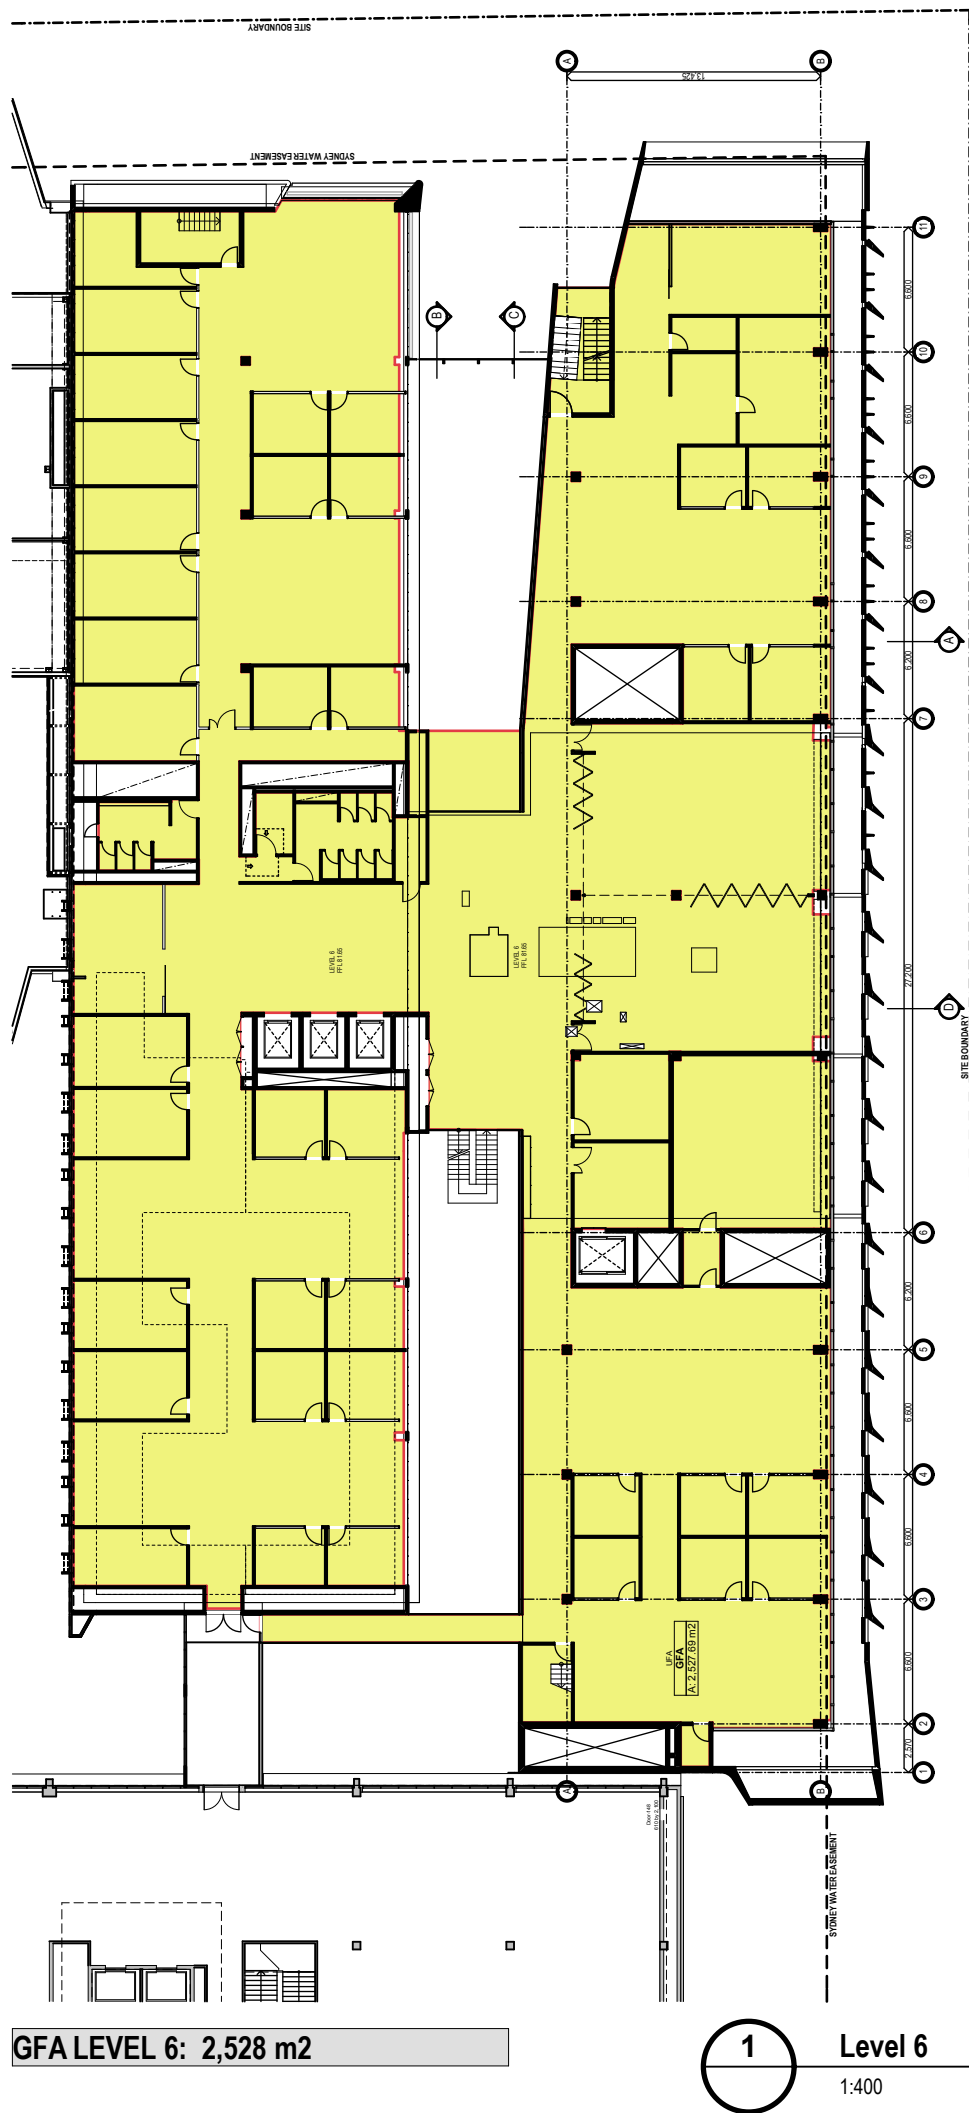

GFA LEVEL 6: 2,528 m² 1 Level 6 1:400

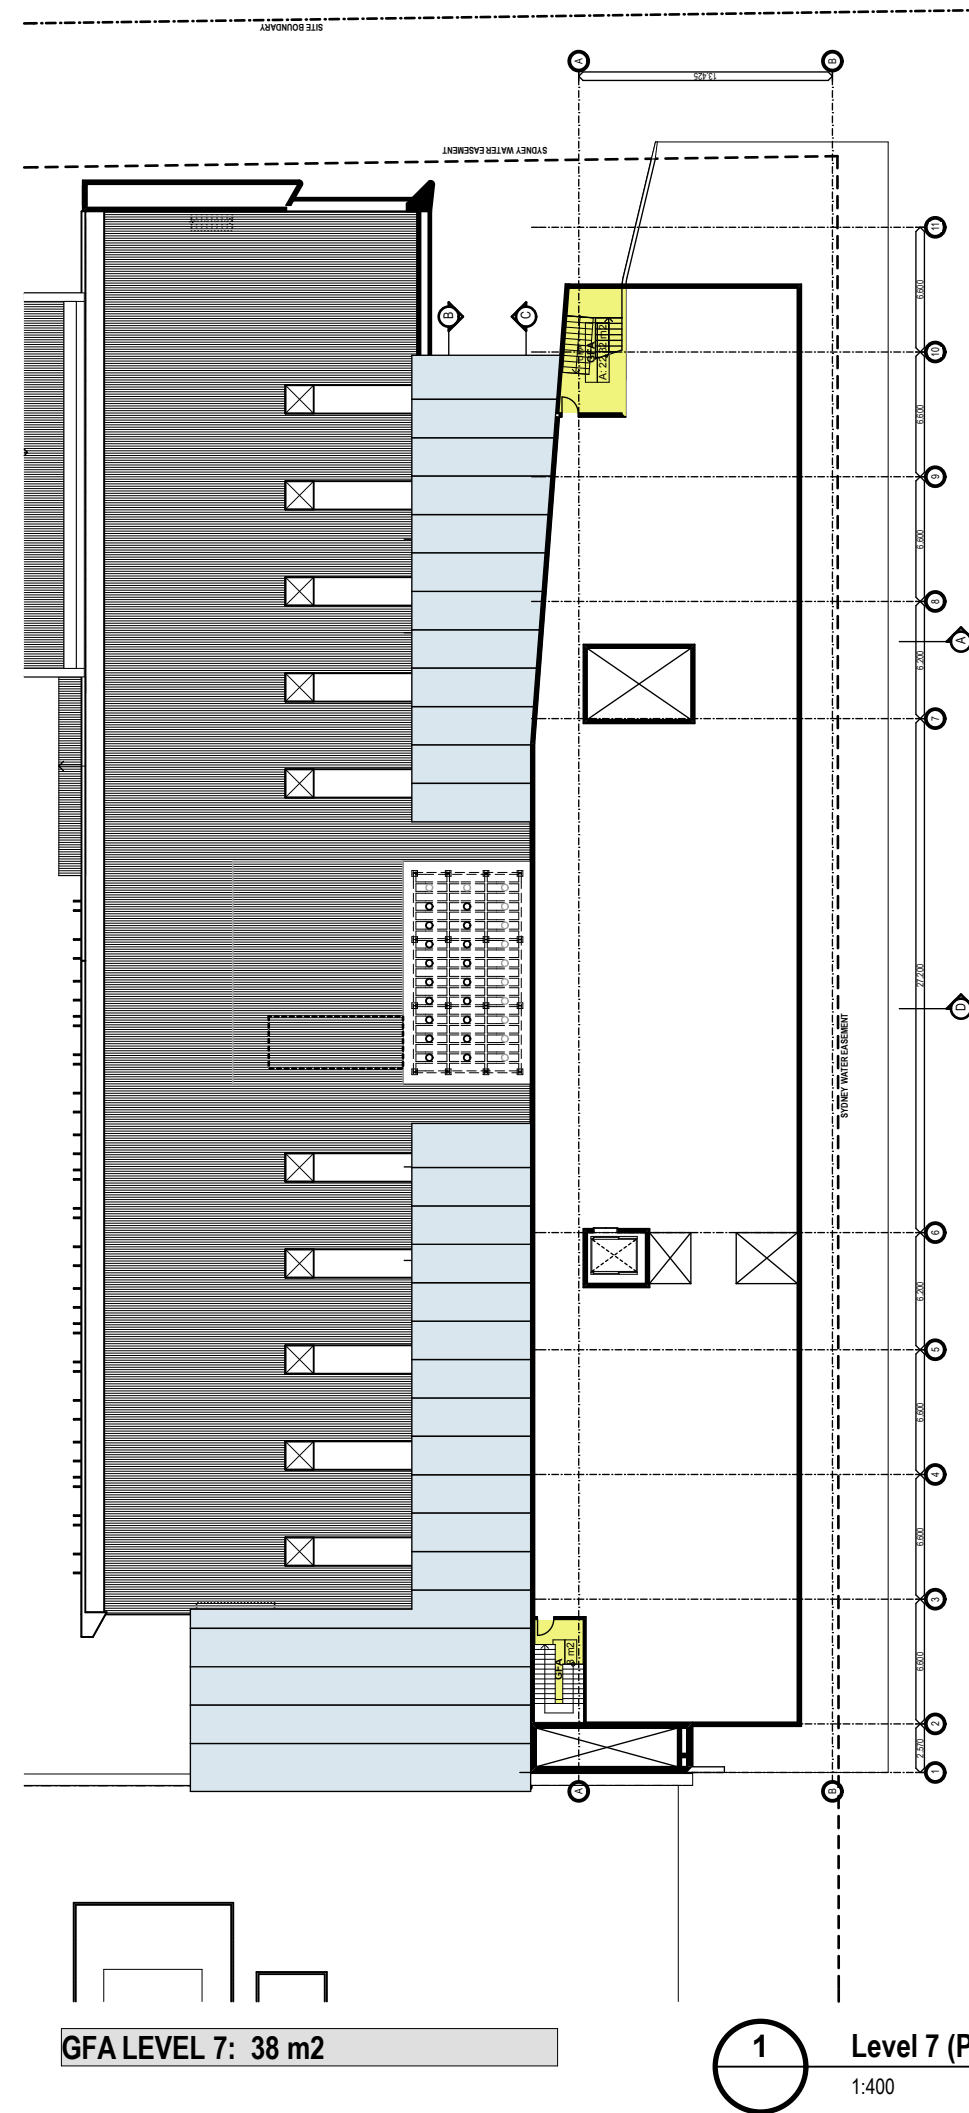

GFA LEVEL 7: 38 m² 1 Level 7 (Plant) 1:400

TOTAL GFA : 20,739m²

REV.	DESCRIPTION	DATE	REV.	DESCRIPTION	DATE
00	PRELIMINARY EA ISSUE	08.06.10			
01	ISSUED FOR EA SUBMISSION	11.06.10			
02	ISSUED FOR EA SUBMISSION	15.06.10			

TITLE	TITLE	TITLE	TITLE	TITLE	TITLE

LEGEND	NORTH

CLIENT	PROJECT TITLE
THE UNIVERSITY OF NEW SOUTH WALES	WALLACE WURTH REDEVELOPMENT

PROJECT MANAGER
Bovis Lend Lease

ARCHITECTS IN ASSOCIATION	TITLE
WilsonArchitects 564 Boundary Street, Spring Hill Brisbane QLD 4000 Australia T 07 3831 2755 F 07 3832 1129	Area Calculations EA Submission
lahznimmo architects Suite 404, Flourmill Studios 5 Gladstone St Newtown NSW 2042 Australia T 02 9550 5200 F 02 9550 5233 www.lahznimmo.com	DRAWN BCDD CHECKED BC
PLOT DATE 15/06/2010	SCALE @B1 1:400
PROJECT NO. LNA-1002 WA-####	DRAWING NO. C27-A-C-EA 34
STAGE EA	REV. NO. 01