

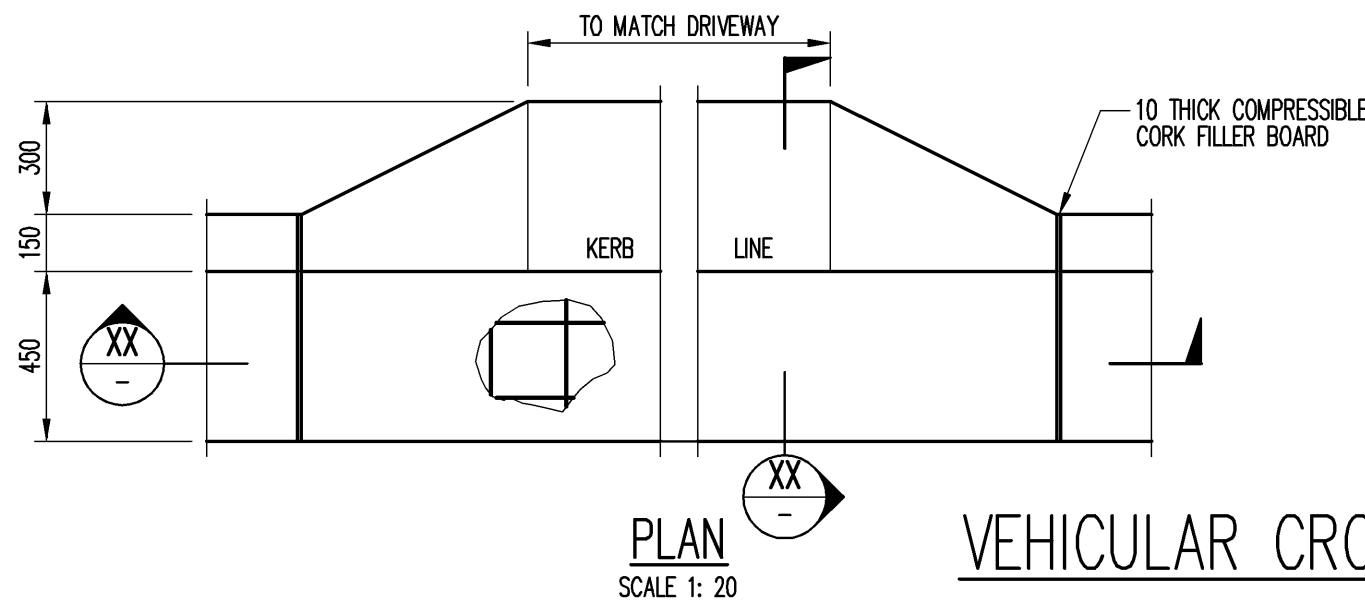
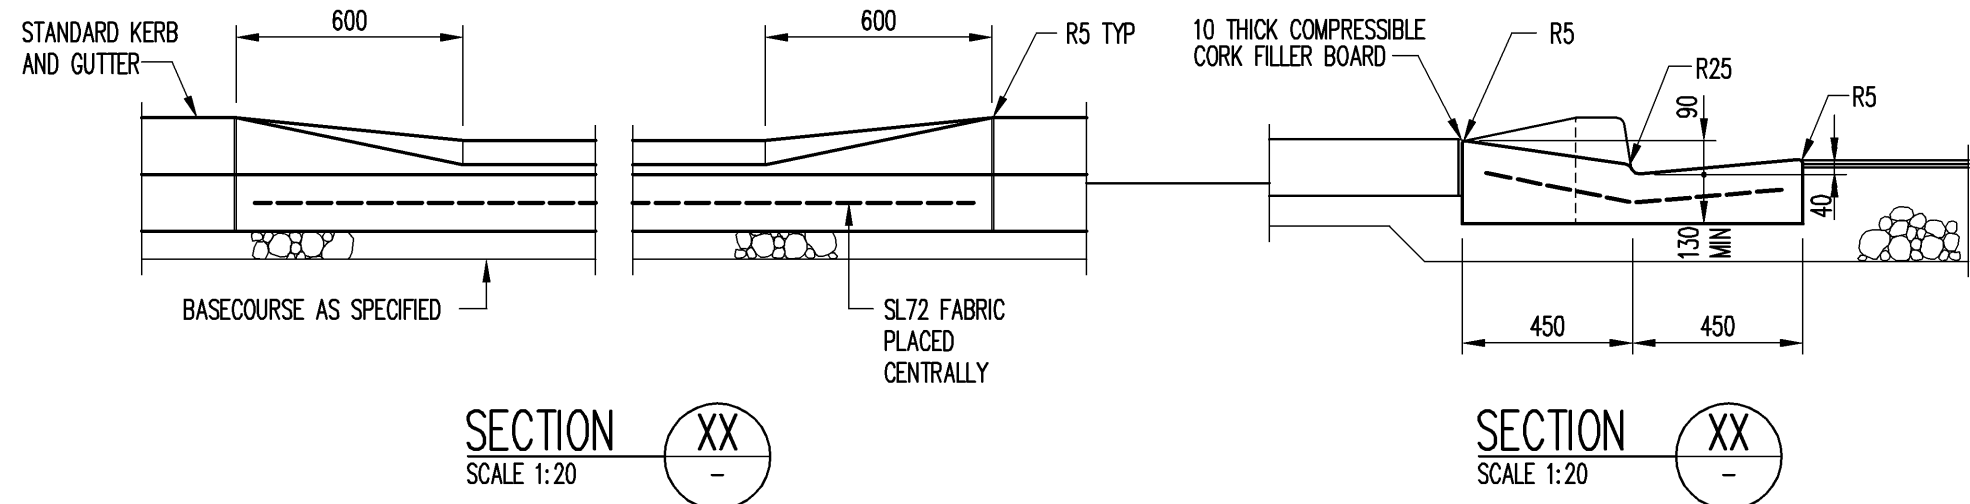
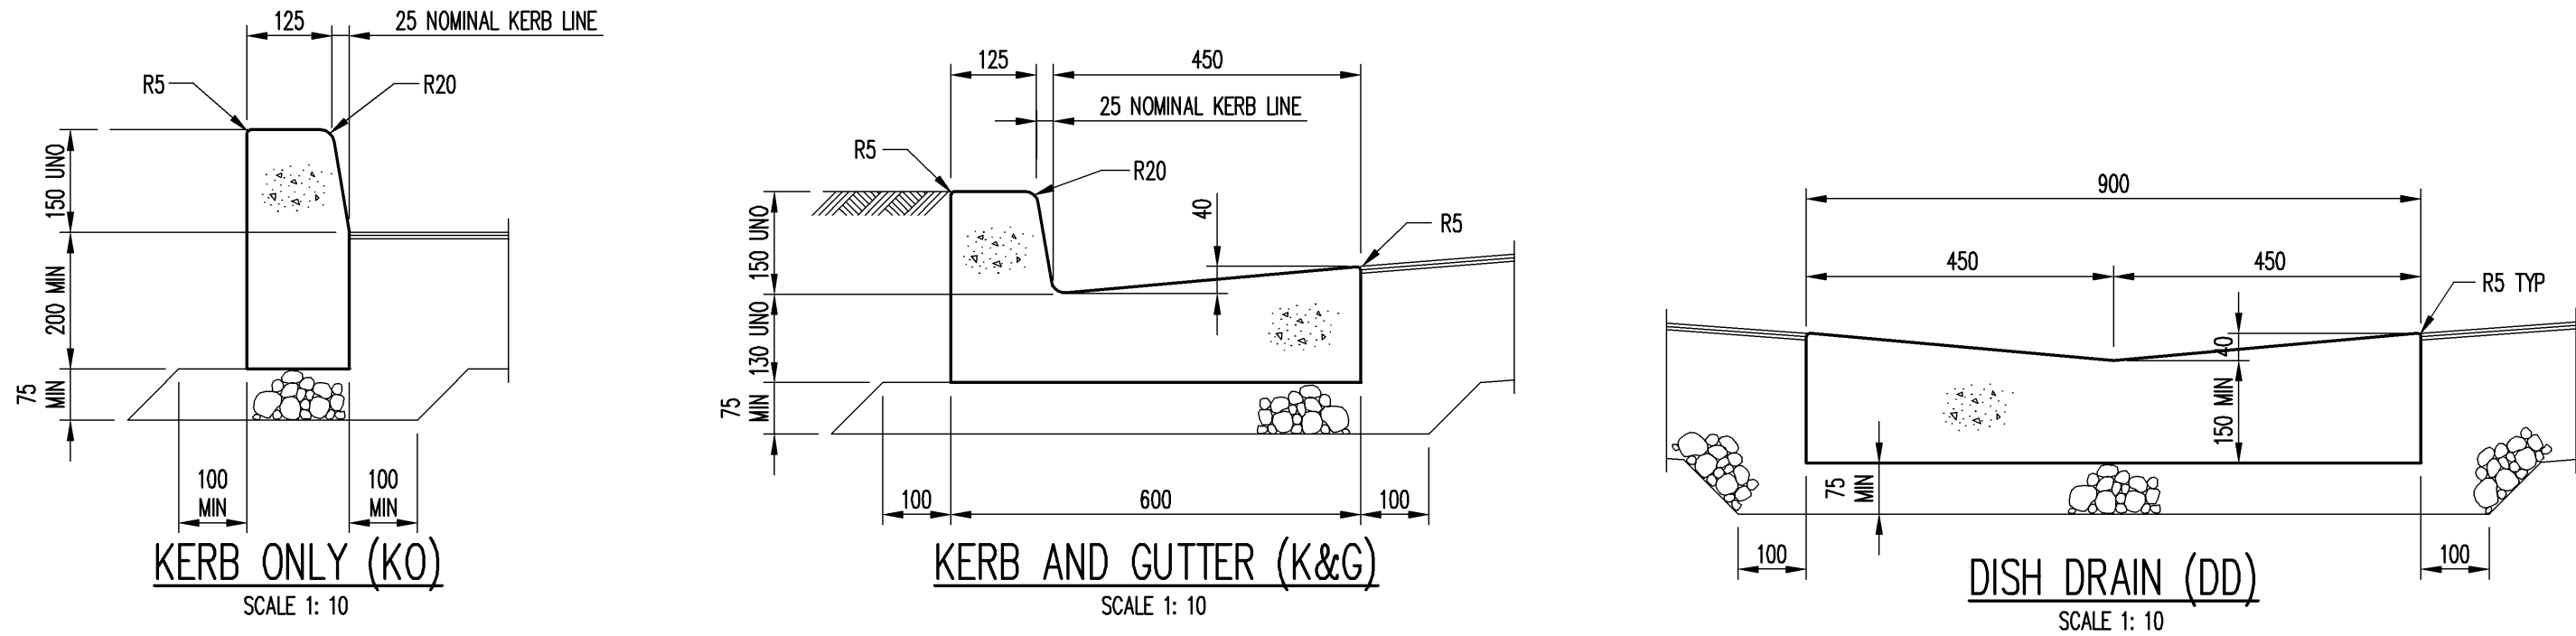
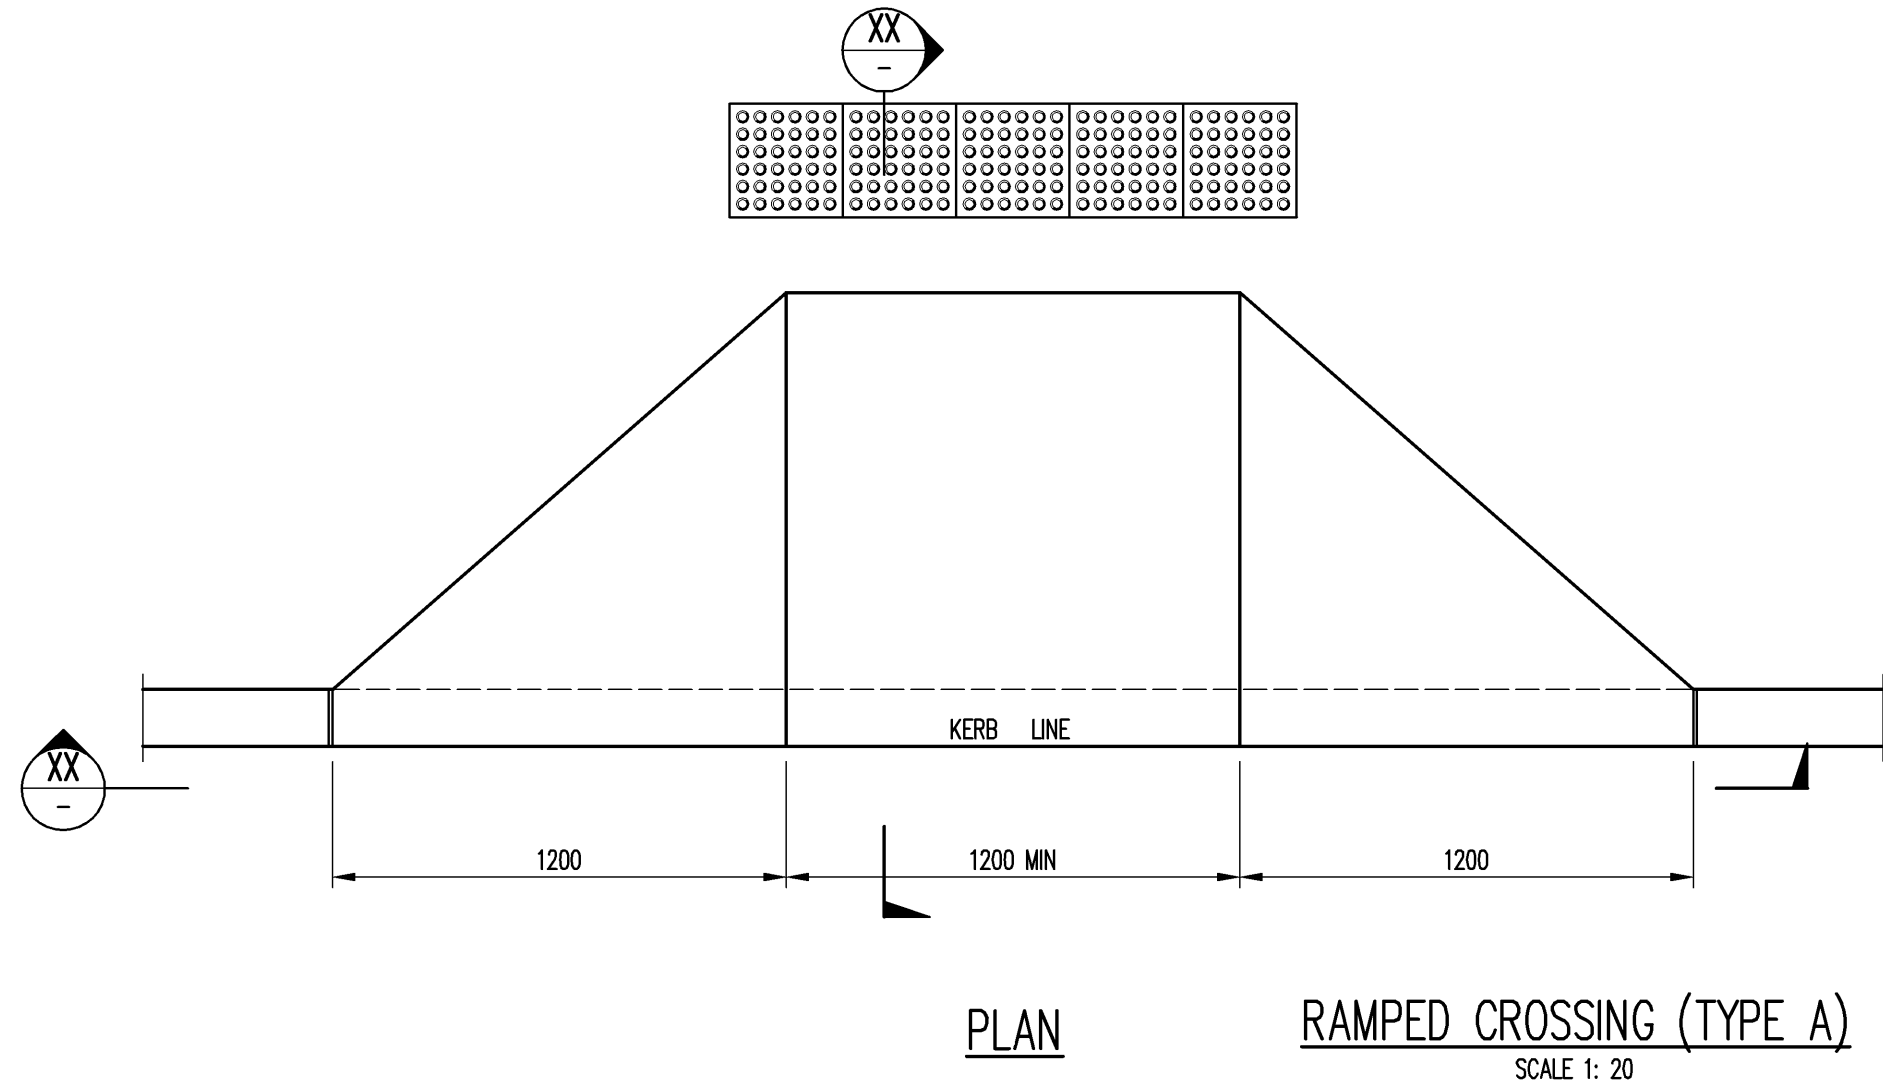
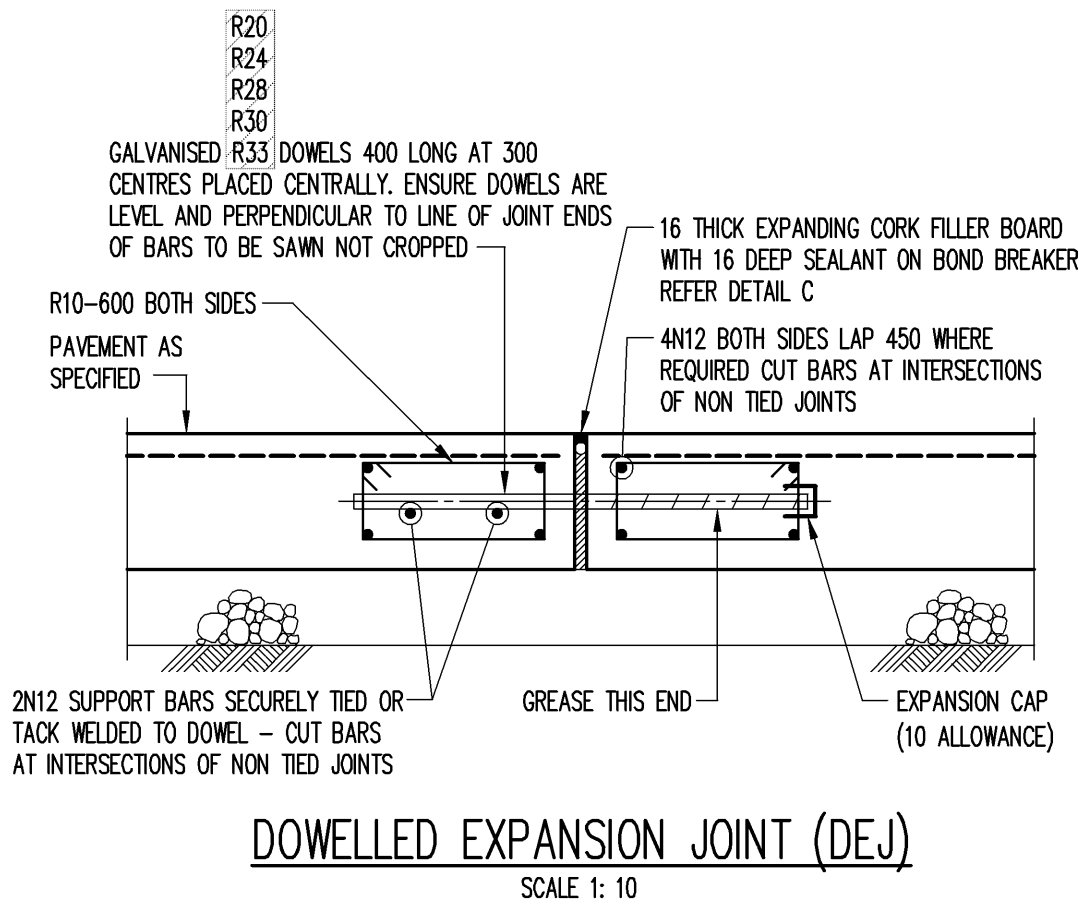


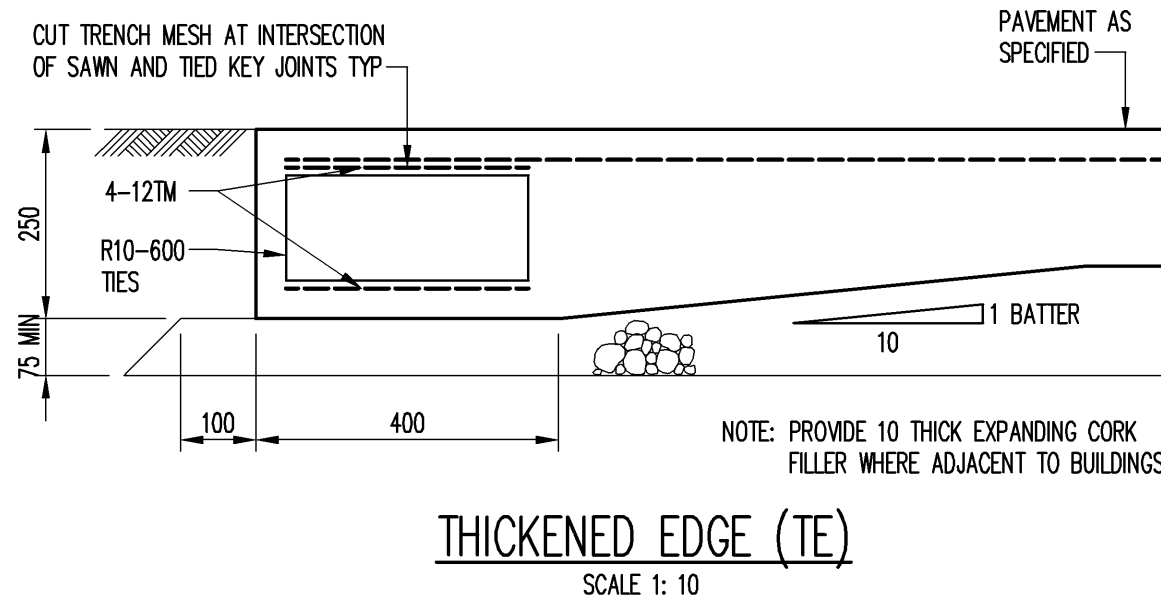

NOTE
FOR VEHICULAR CROSSINGS IN PUBLIC ROADS, BUILDER TO CONFIRM LOCAL GOVERNMENT OR ROAD AUTHORITIES REQUIREMENTS BEFORE CONSTRUCTION

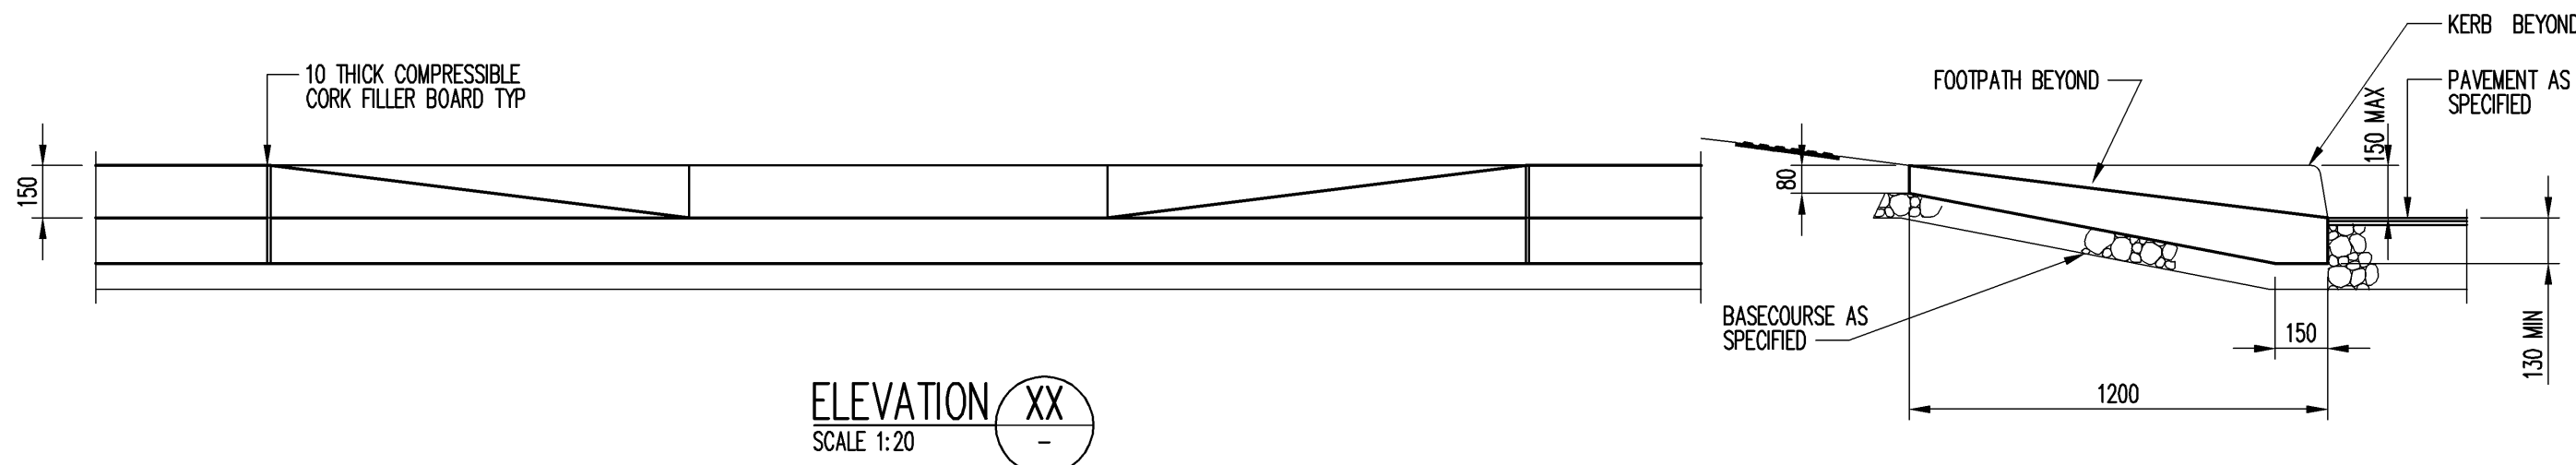

NOTE
TACTILE INDICATORS AS SPECIFIED IN AS 1428.4 SHOULD BE INTEGRATED AND EXTENDED 200mm AWAY FROM ALL NEW PRAM RAMP AT THE SHARP TRANSITION AT THE TOP AND BOTTOM OF THE RAMP

THE USE OF TACTILE PAVERS IS TO BE CONFIRMED BY THE ENGINEER REMOVE FROM DETAIL IF NOT REQUIRED

PRELIMINARY

File Name: C06.dwg User: admin Plot File Created: Mar 15, 2010 - 12:08pm

A1 0 1 2 3 4 5 6 7 8 9 10	
---------------------------------	--	--	