

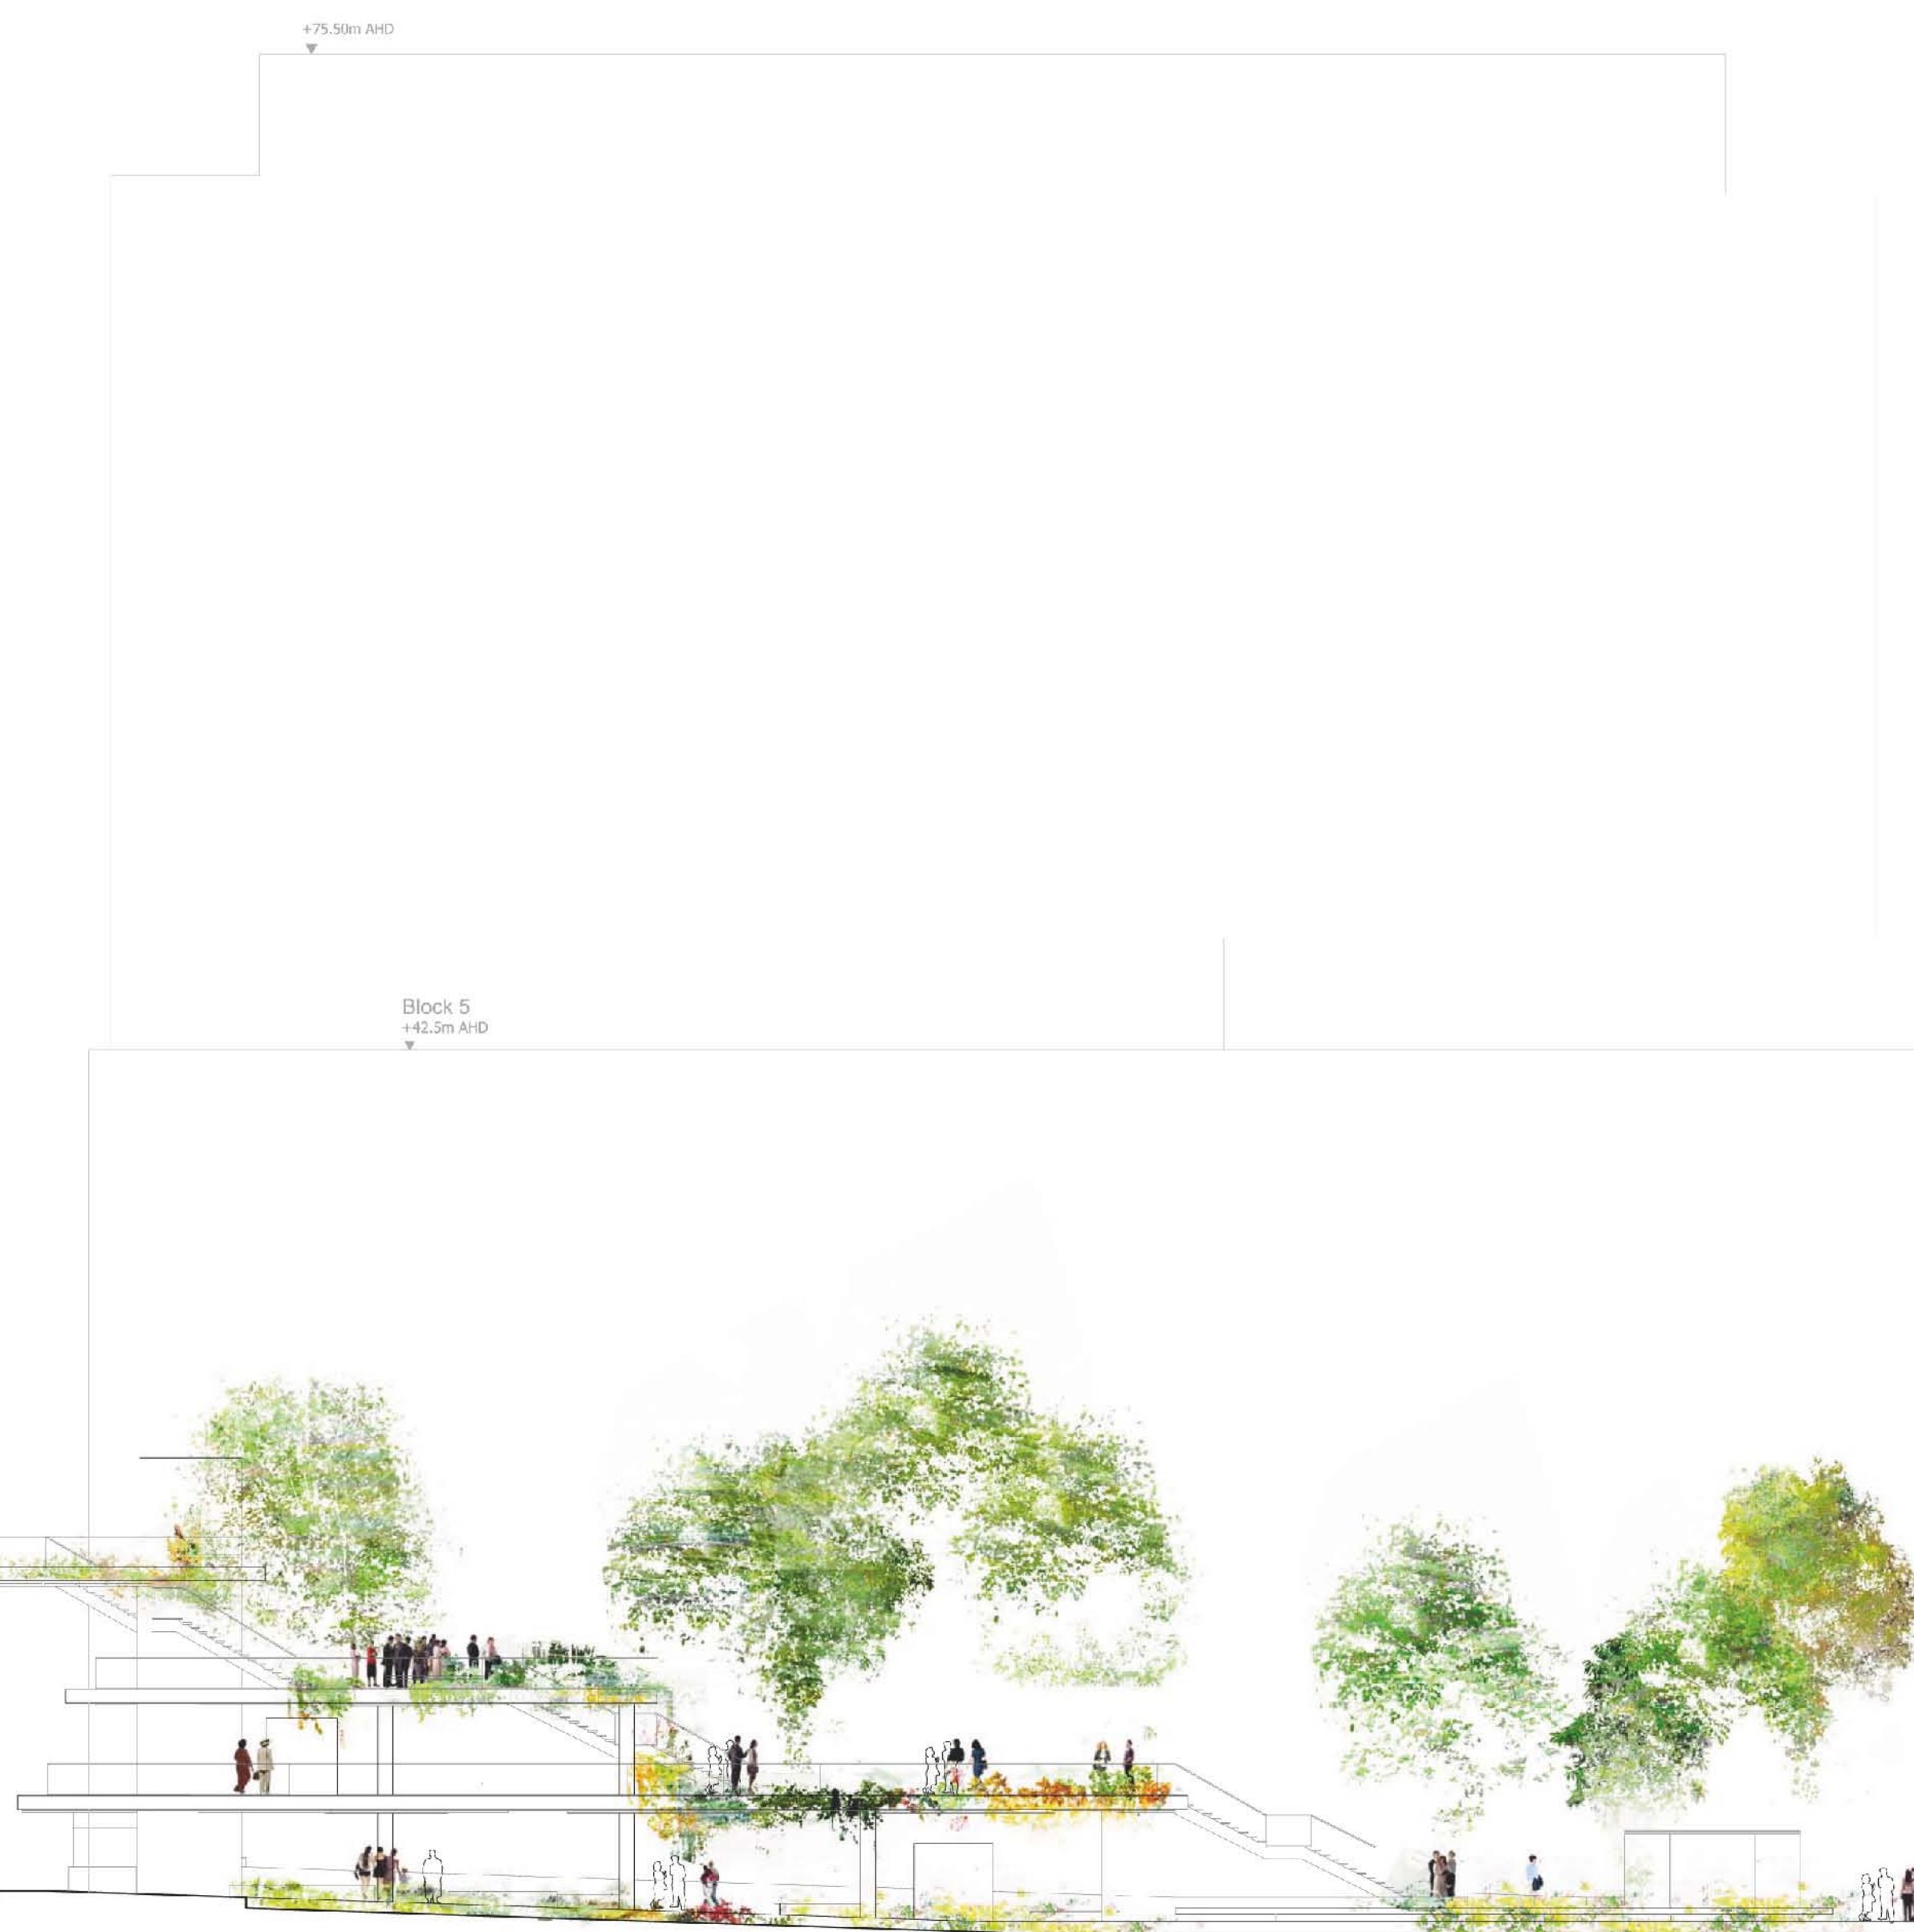


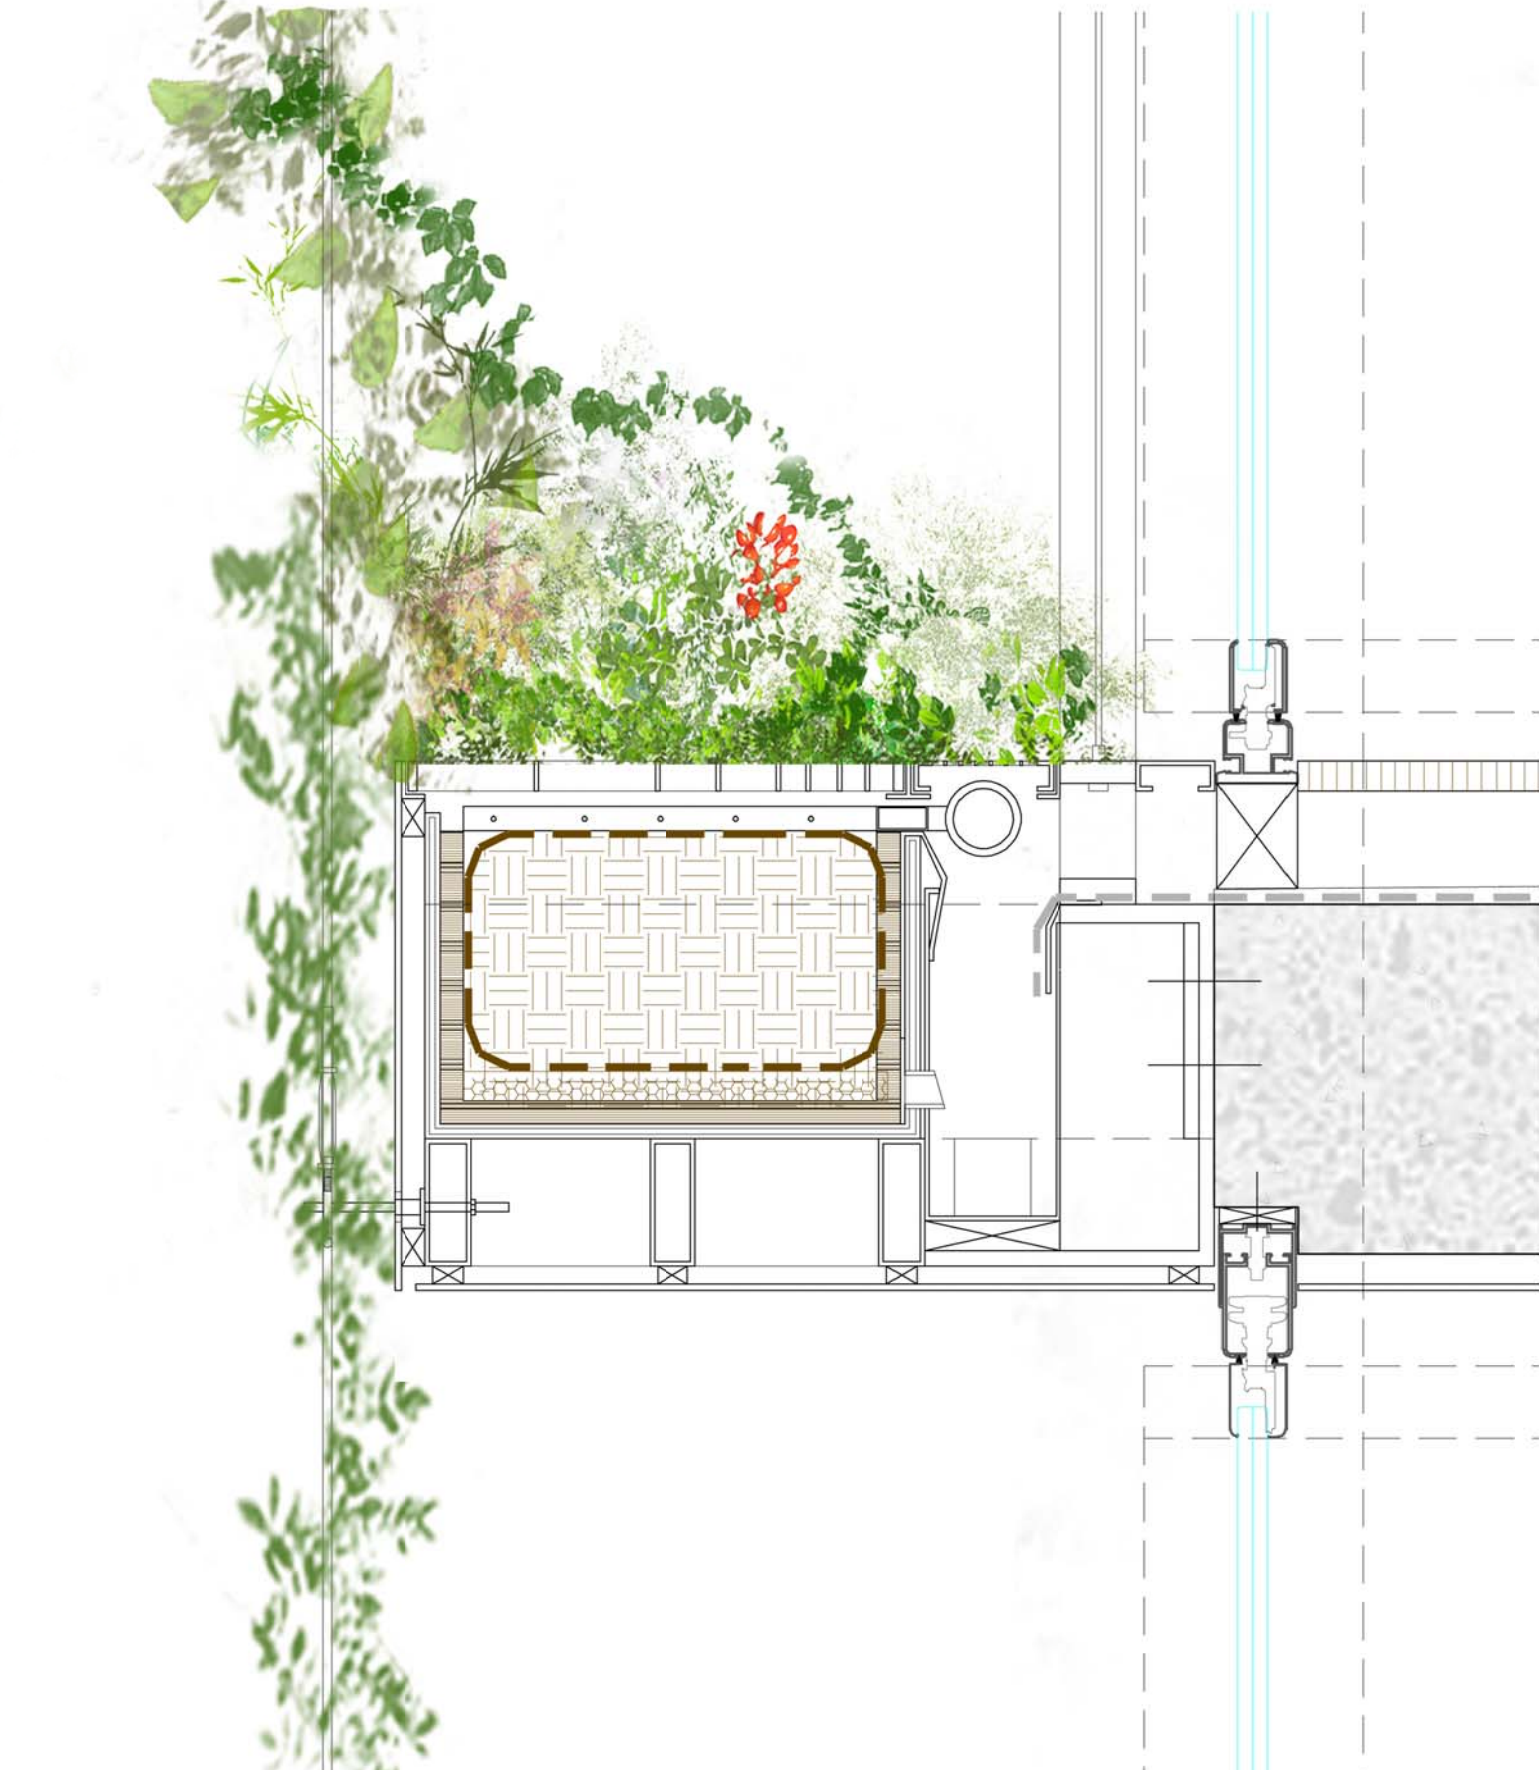

The diagram illustrates a vertical section of a building facade. A red vertical line on the left indicates the facade's position. The vertical axis on the right is labeled with levels: 'Level 1', 'Level 2', 'Level 100'. The horizontal axis at the bottom is labeled with zones: 'Zone 1', 'Zone 2', 'Zone 3', 'Zone 100'. The diagram shows a complex arrangement of levels and zones, with a red line indicating the facade's position.


PROJECT NUMBER 715	SCALE 1:200	FORM A
DRAWING NUMBER PA-A-4012	DATE 09/09/09	REVISION 12

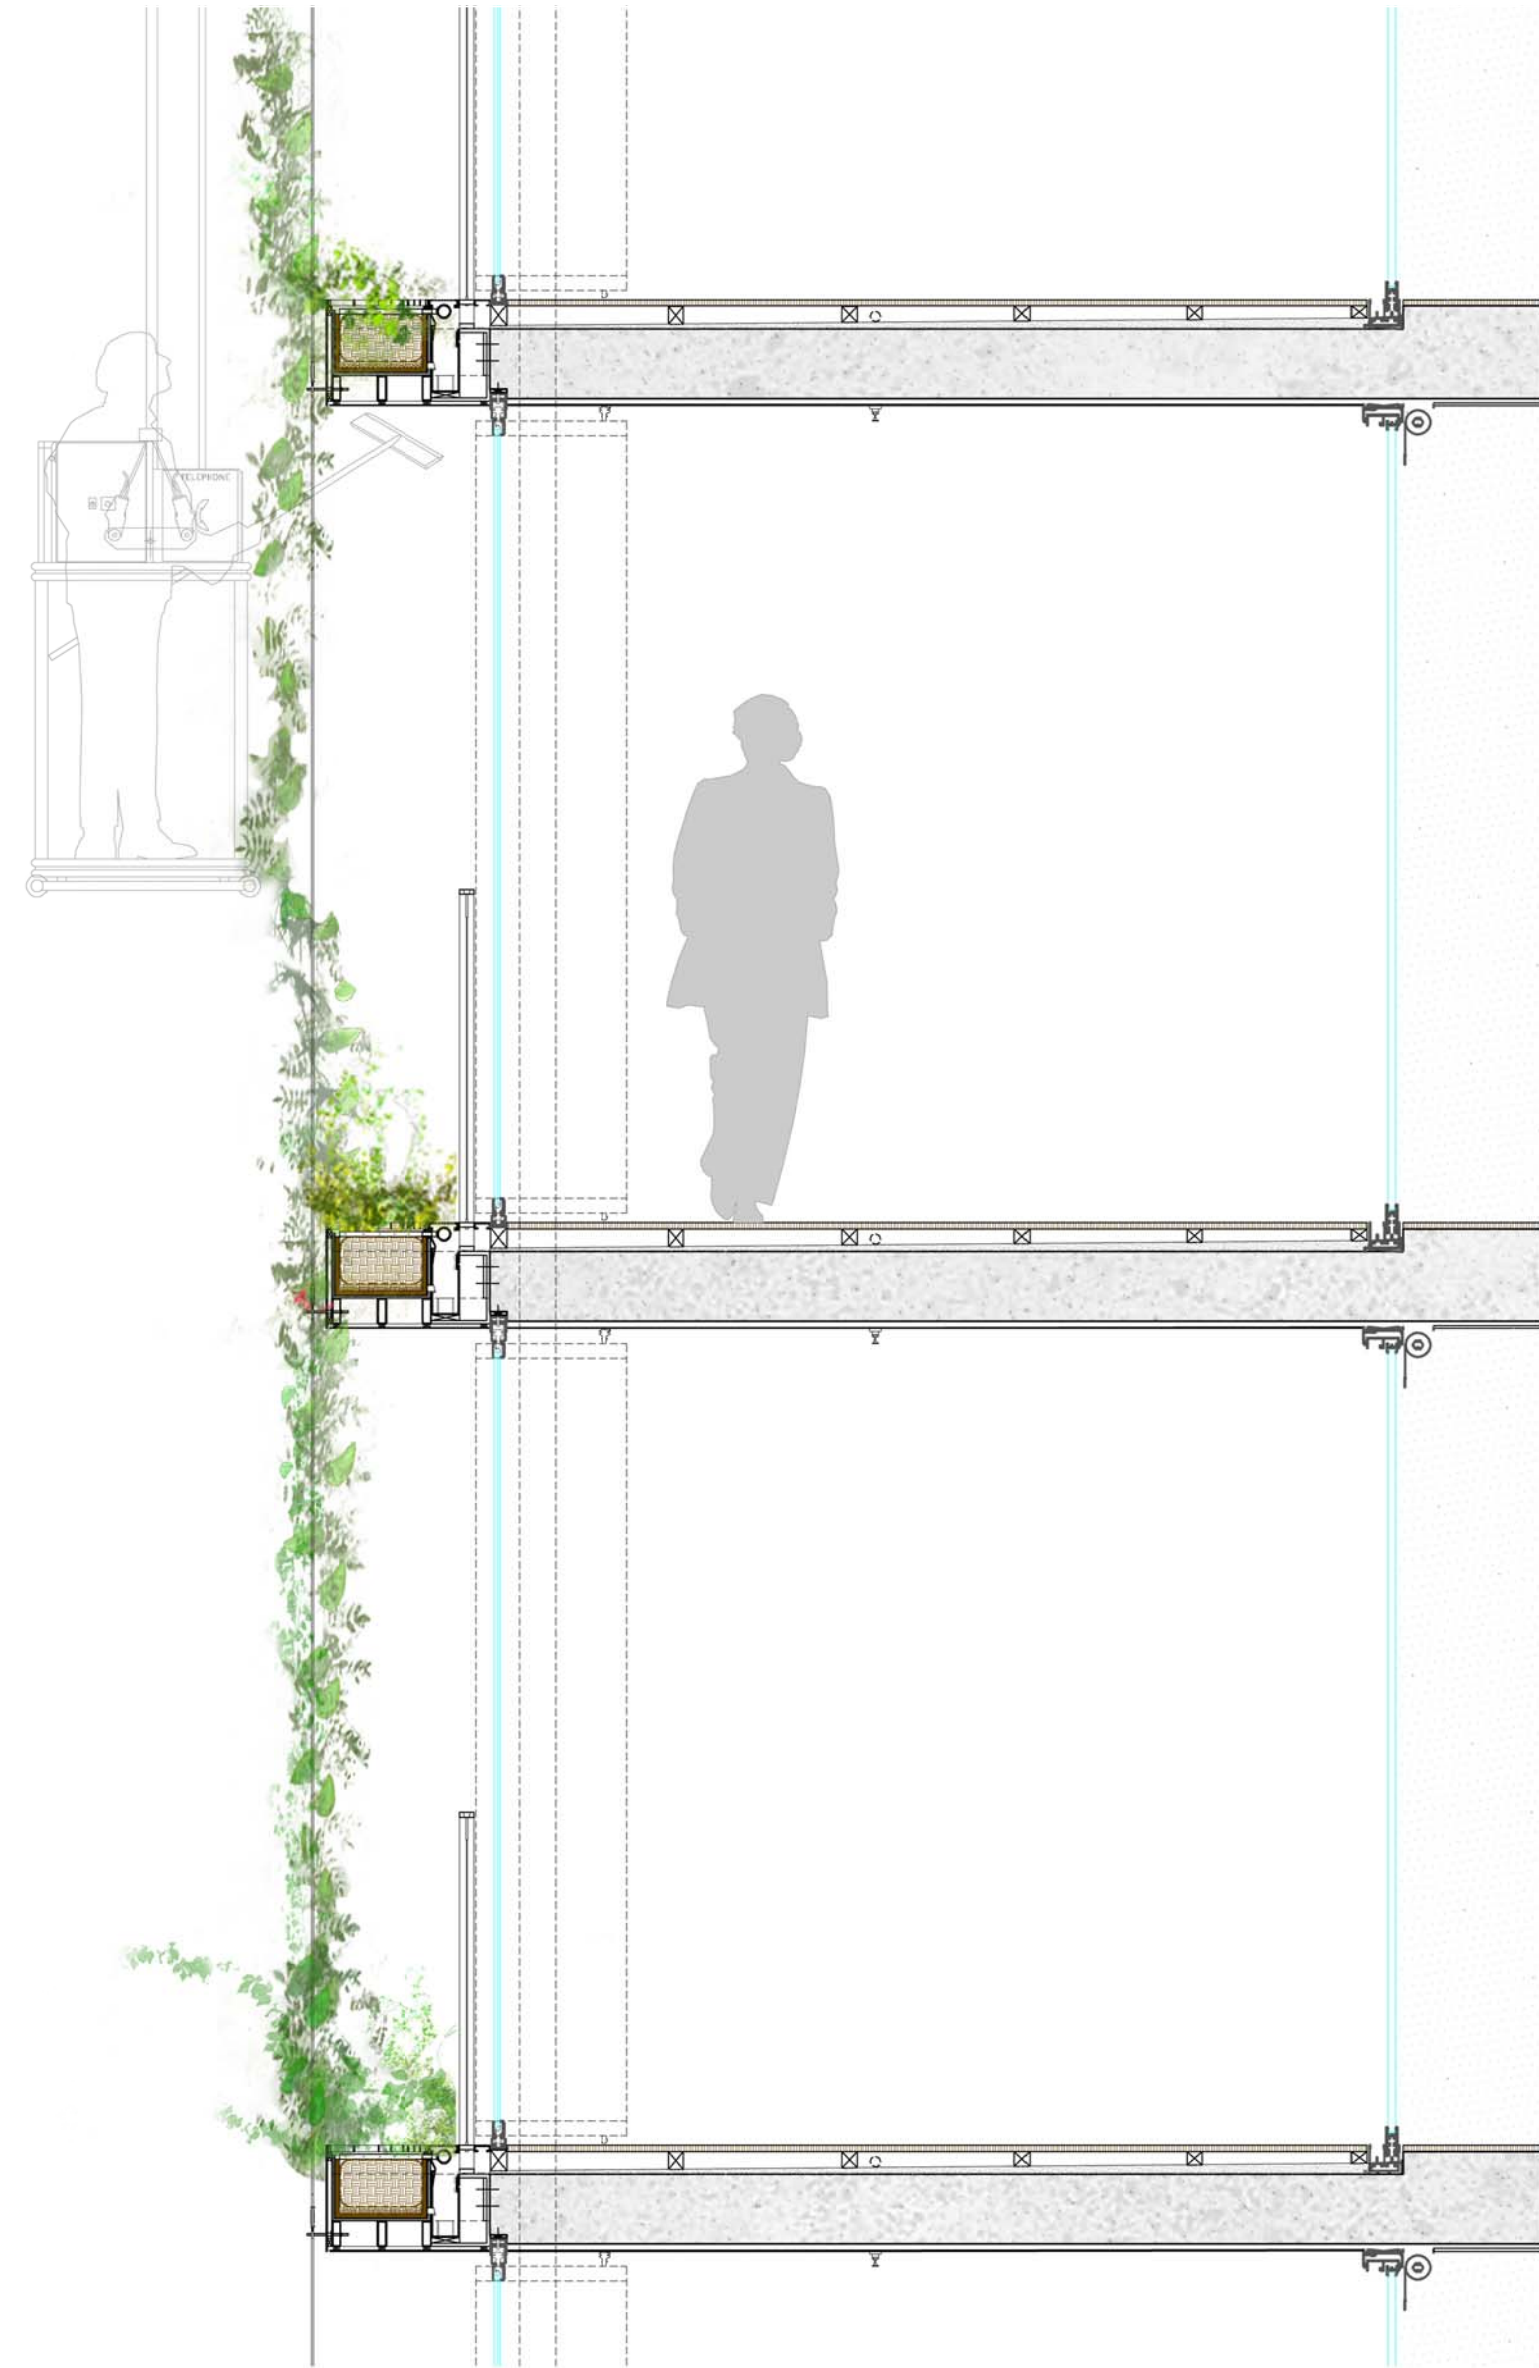

GENERAL NOTES

- Do not scale from drawings
- Refer to all dimensions with all other Consultant drawings
- Builders must be advised of any discrepancies
- Compliance with all relevant standards and codes
- All positions of vegetation on the facade are indicative

KEY

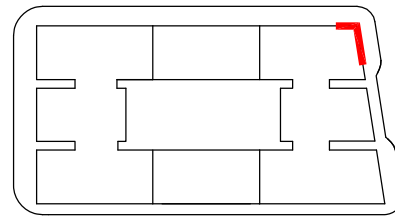

11	PLANNING APPLICATION	30/07/09
10	PLANNING APPLICATION	30/07/09
09	FOR INFORMATION	23/03/09
08	FOR INFORMATION	03/03/09
07	FOR INFORMATION	03/03/09
06	FOR INFORMATION	30/03/09
05	FOR INFORMATION	23/03/09
04	FOR INFORMATION	19/12/08
03	FOR INFORMATION	11/12/08
02	FOR INFORMATION	03/12/08
01	FOR INFORMATION	28/11/08
00	FOR INFORMATION	19/11/08

REV: REASON FOR ISSUE DATE

CLIENT
FRASERS PROPERTY
L11, 488 Kent Street
Sydney, NSW 2000
T: 61 2 8823 8800 F: 61 2 8823 8801

ARCHITECT
Ateliers Jean Nouvel
10 rue d'Angoulême
75011 Paris / France
T: 33 1 49 23 83 83 F: 33 1 49 14 81 10

DELIVERY ARCHITECT
JOHNSON PILTON WALKER
L10 Plaza Building Australia Square
95 Pitt Street
Sydney, NSW 2000
T: 61 2 9258 5900 F: 61 2 9258 5999


PROJECT
FRASERS BROADWAY
BLOCK 2

STAGE PROJECT APPLICATION


TITLE

**NORTH/EAST
FACADE DETAIL**

PROJECT NUMBER 715	SCALE 1:25 1:5	FORMAT A1
DRAWING NUMBER PA-A-4101	DATE 30/07/09	REVISION 11

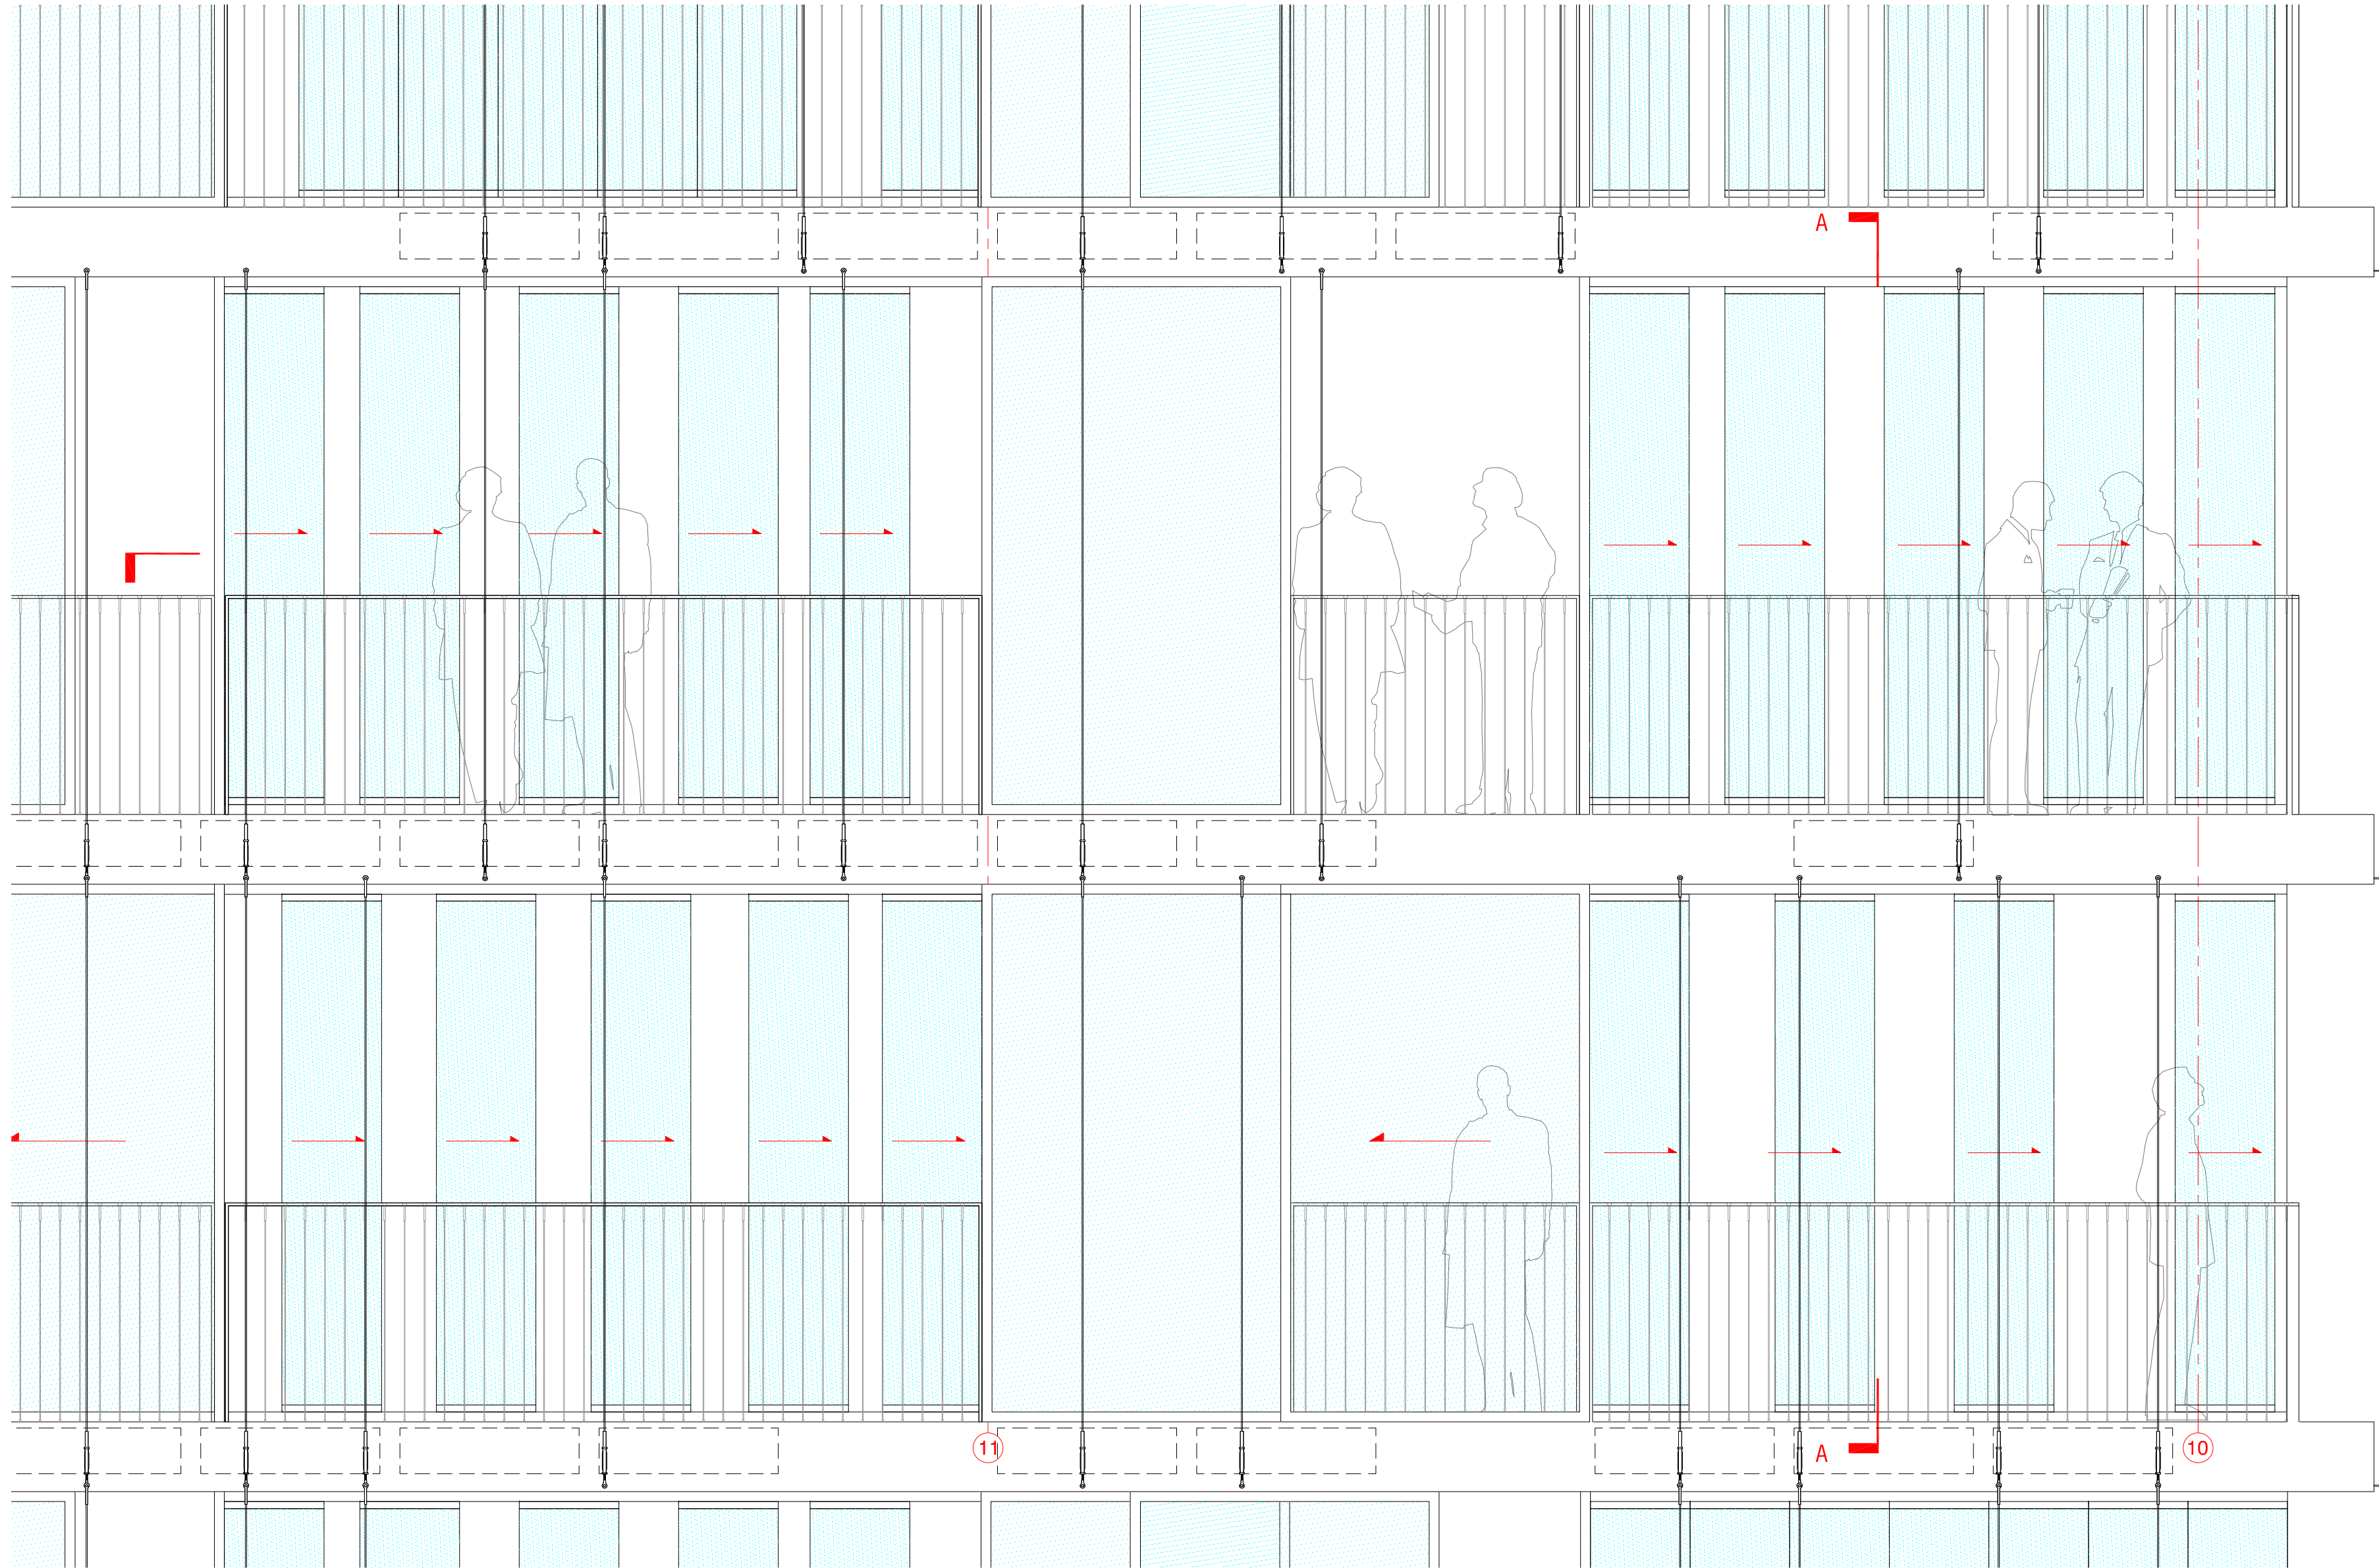

ELEVATION

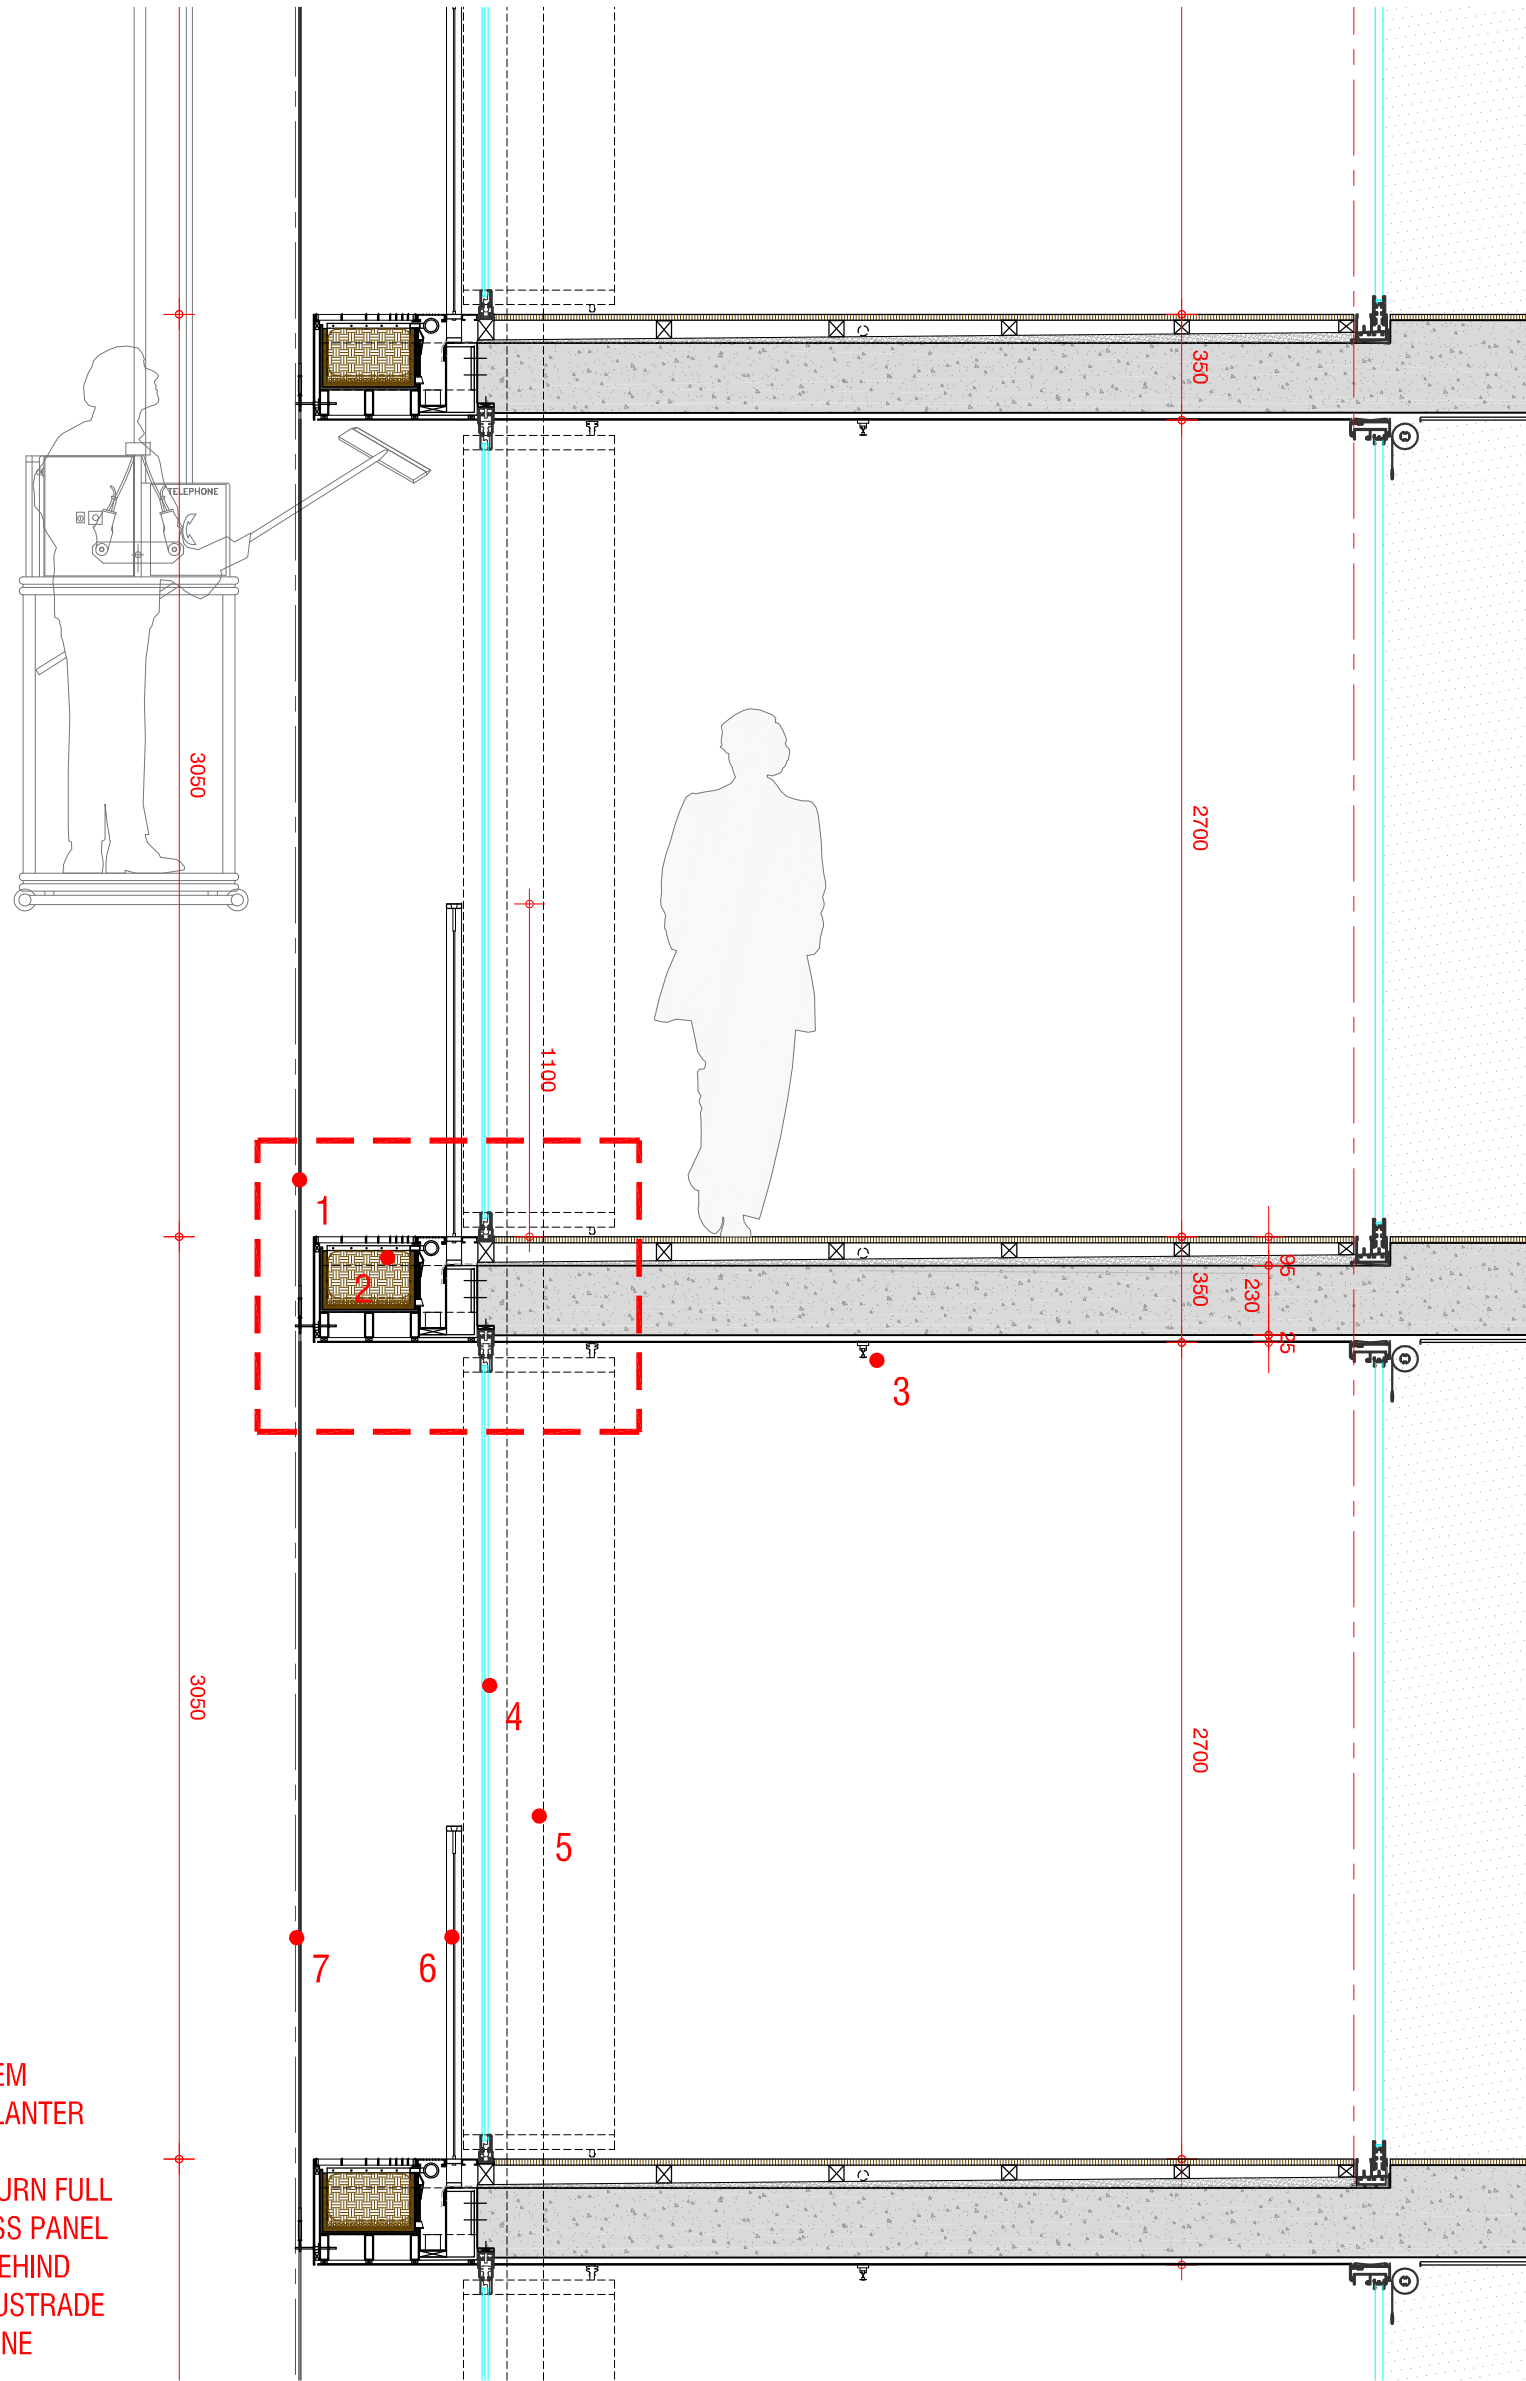


1. CABLE SYSTEM
2. MODULAR PLANTER
3. SPRINKLER
4. SLIDE AND TURN FULL HEIGHT GLASS PANEL
5. DOWNPIPE BEHIND
6. CABLE BALLUSTRADE
7. PROPERTY LINE

SECTION A-A



PLAN

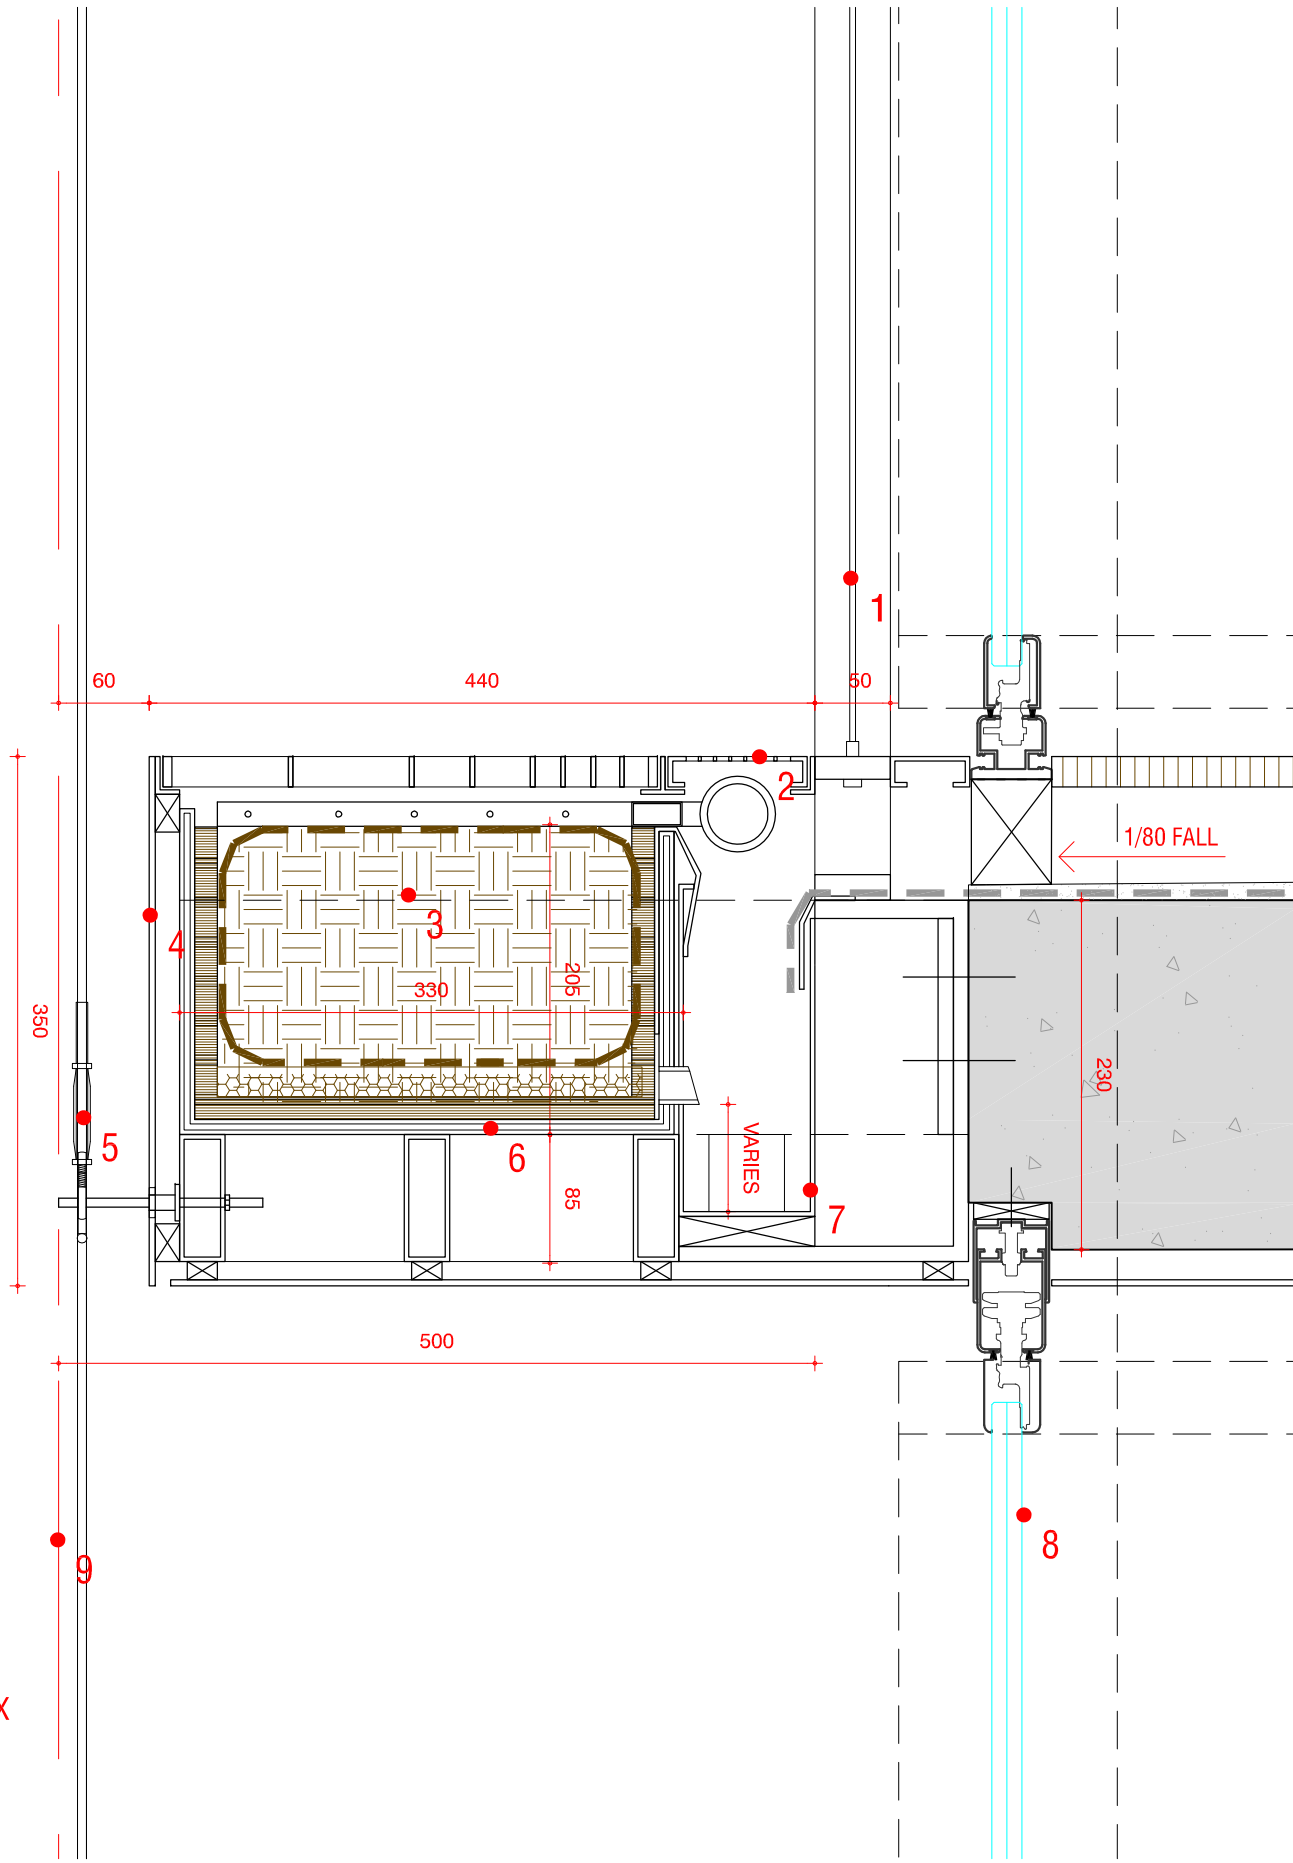


1. STAINLESS STEEL CABLE BALLUSTRADE
2. GUTTER COVER
3. MODULAR PLANTER SYSTEM
4. ALUMINUM COMPOSITE PANEL
5. CABLE SYSTEM
6. FORMED GALVANIZED STEEL BOX
7. GALVANIZED STEEL GUTTER
8. SLIDE AND TURN GLASS PANEL
9. PROPERTY LINE

DETAIL

GENERAL NOTES

- Do not scale from drawings
- Refer to all conditions with all other Consultant drawings
- Builders must be aware of any discrepancies
- Compliance with all drawings is required by the Architect
- All positions of vegetation on the facade are indicative.

KEY

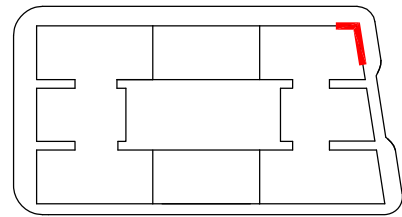

REV.	REASON FOR ISSUE	DATE
11	PLANNING APPLICATION	30/07/09
10	PLANNING APPLICATION	30/07/09
09	FOR INFORMATION	23/03/09
08	FOR INFORMATION	03/03/09
07	FOR INFORMATION	03/03/09
06	FOR INFORMATION	30/03/09
05	FOR INFORMATION	23/03/09
04	FOR INFORMATION	19/12/08
03	FOR INFORMATION	11/12/08
02	FOR INFORMATION	09/12/08
01	FOR INFORMATION	28/11/08
00	FOR INFORMATION	19/11/08

CLIENT
FRASERS PROPERTY
L11, 488 Kent Street
Sydney, NSW 2000
T: 61 2 8823 8800 F: 61 2 8823 8801

ARCHITECT
AteliersJeanNouvel
10 rue d'Angoulême
75011 Paris / France
T: 33 1 49 23 83 83 F: 33 1 49 14 81 10

DELIVERY ARCHITECT
JOHNSON PILTON WALKER
L10 Plaza Building Australia Square
95 Pitt Street
Sydney, NSW 2000
T: 61 2 9259 5900 F: 61 2 9259 5999

PROJECT
FRASERS BROADWAY
BLOCK 2

STAGE
PROJECT APPLICATION

TITLE

NORTH/EAST
FACADE DETAIL

PROJECT NUMBER	SCALE	FORMAT
715	1:25 1:5	A1
DRAWING NUMBER	DATE	REVISION
PA-A-4102	30/07/09	11