


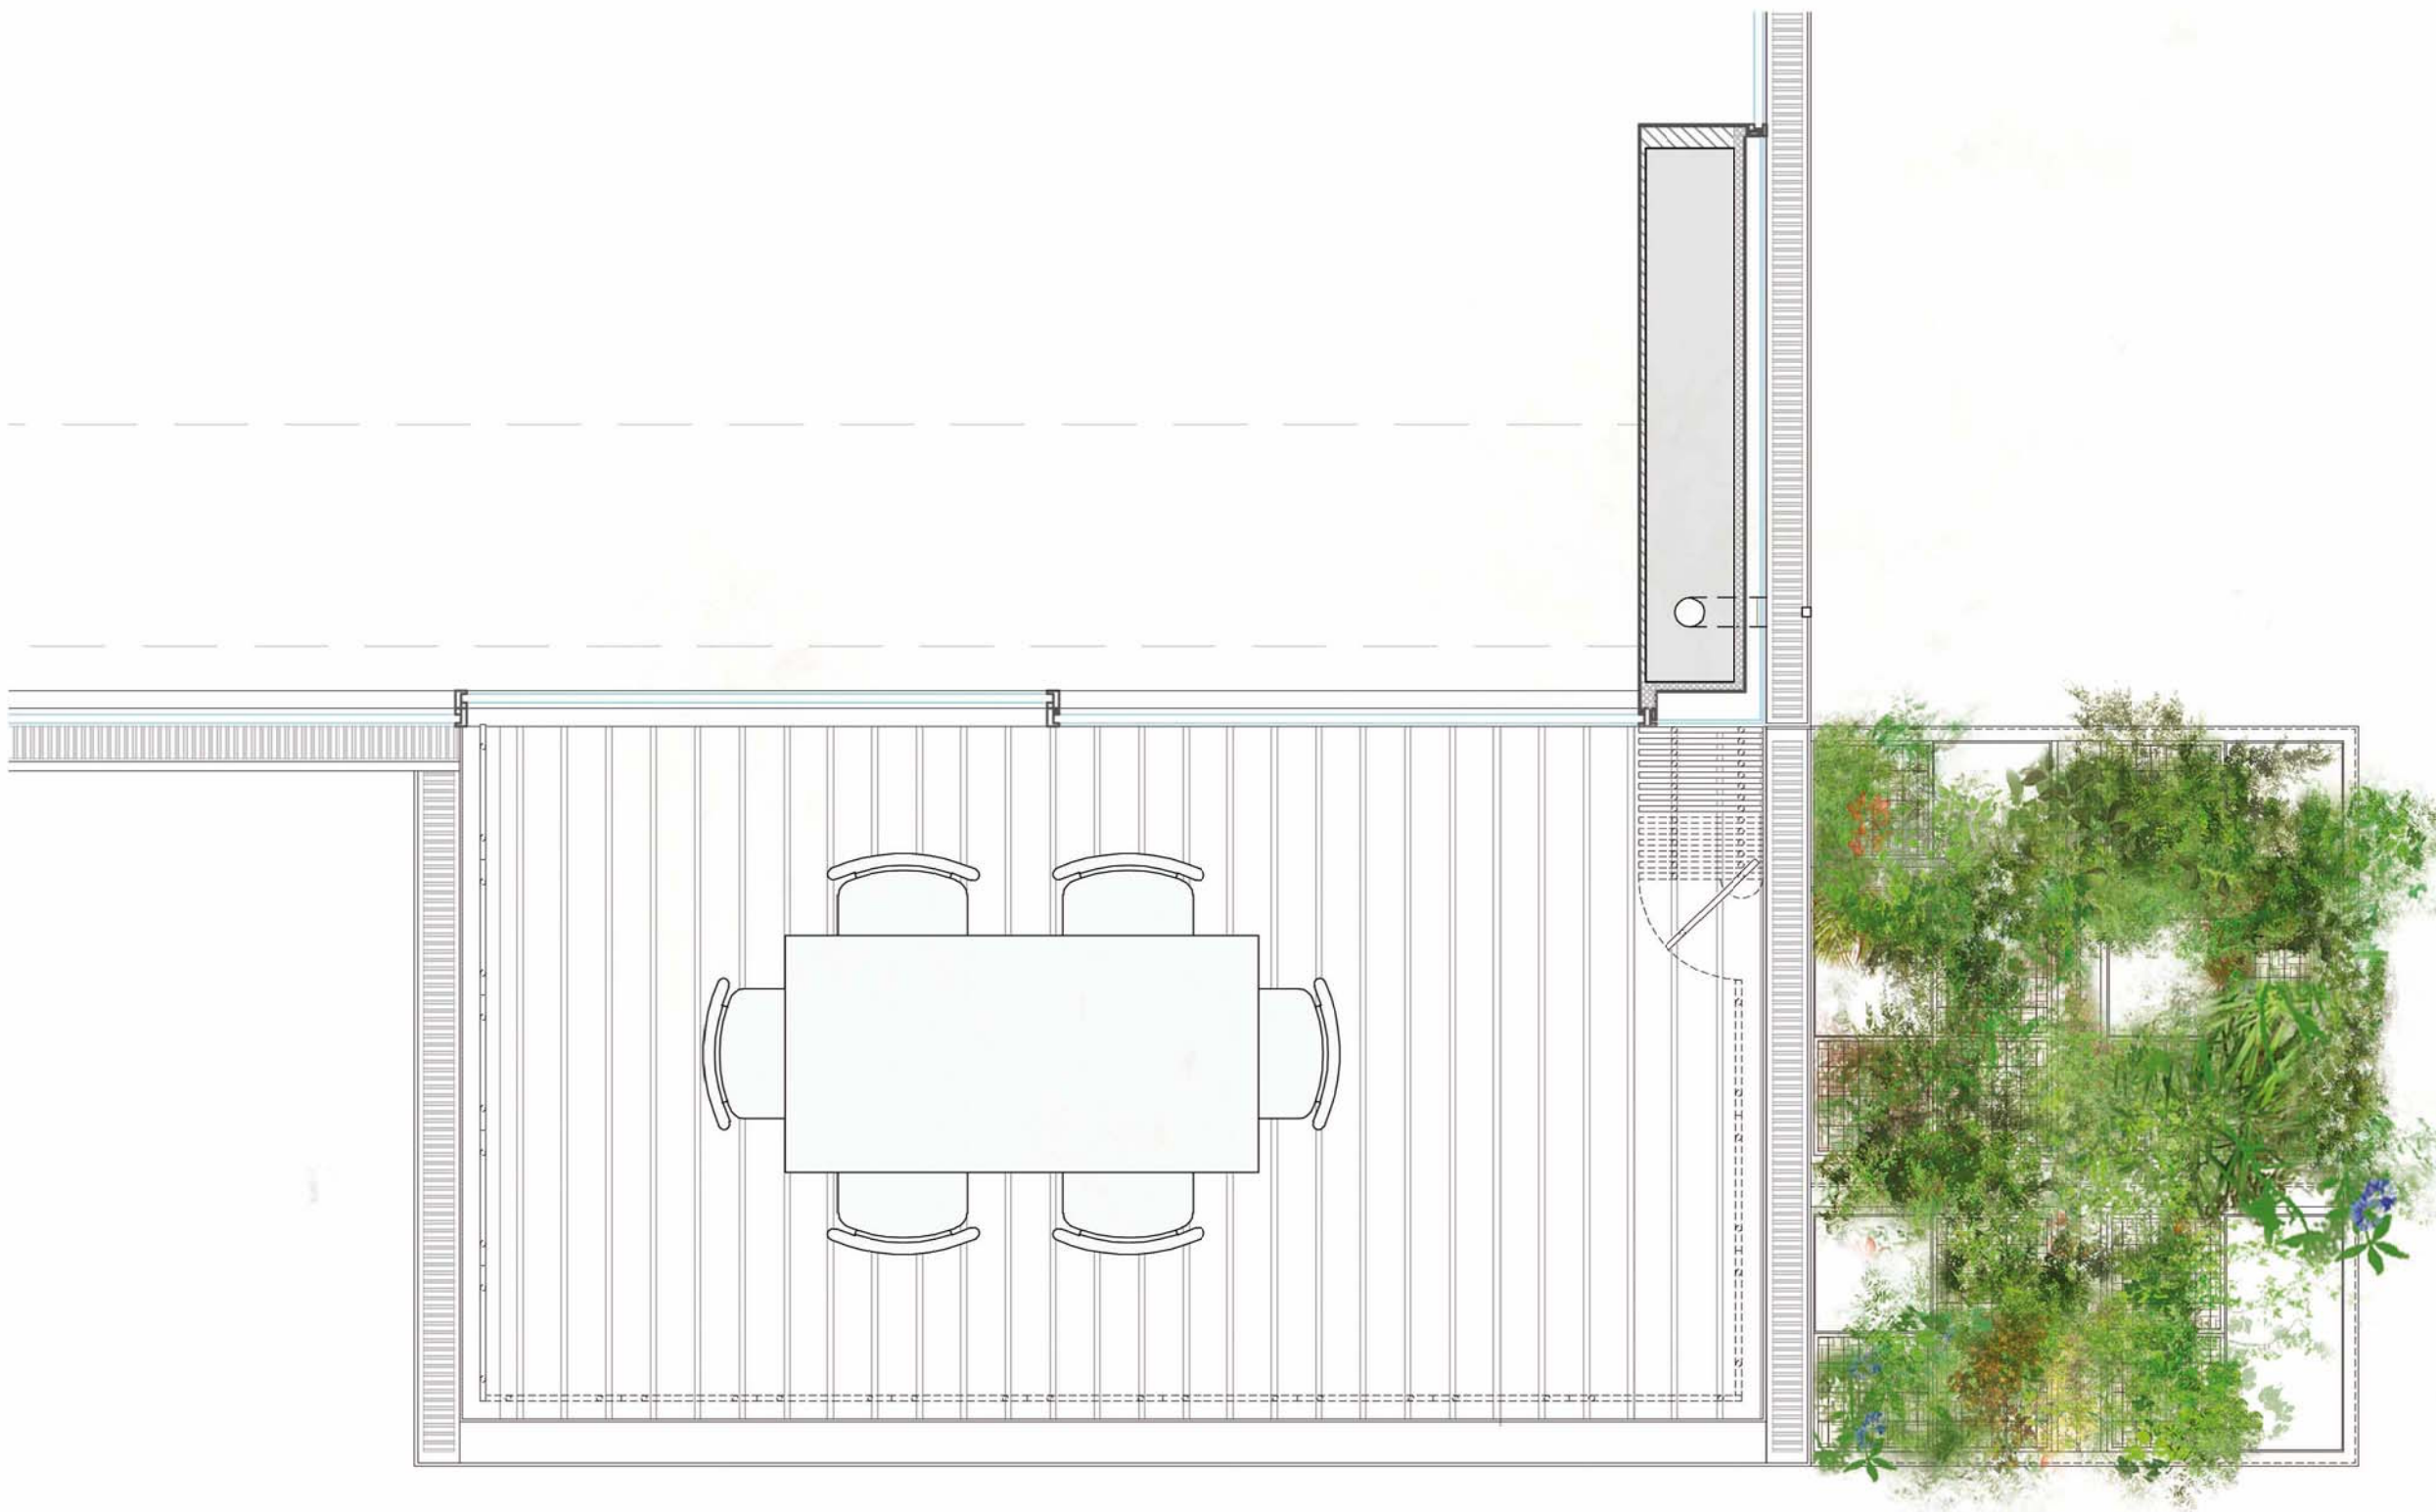


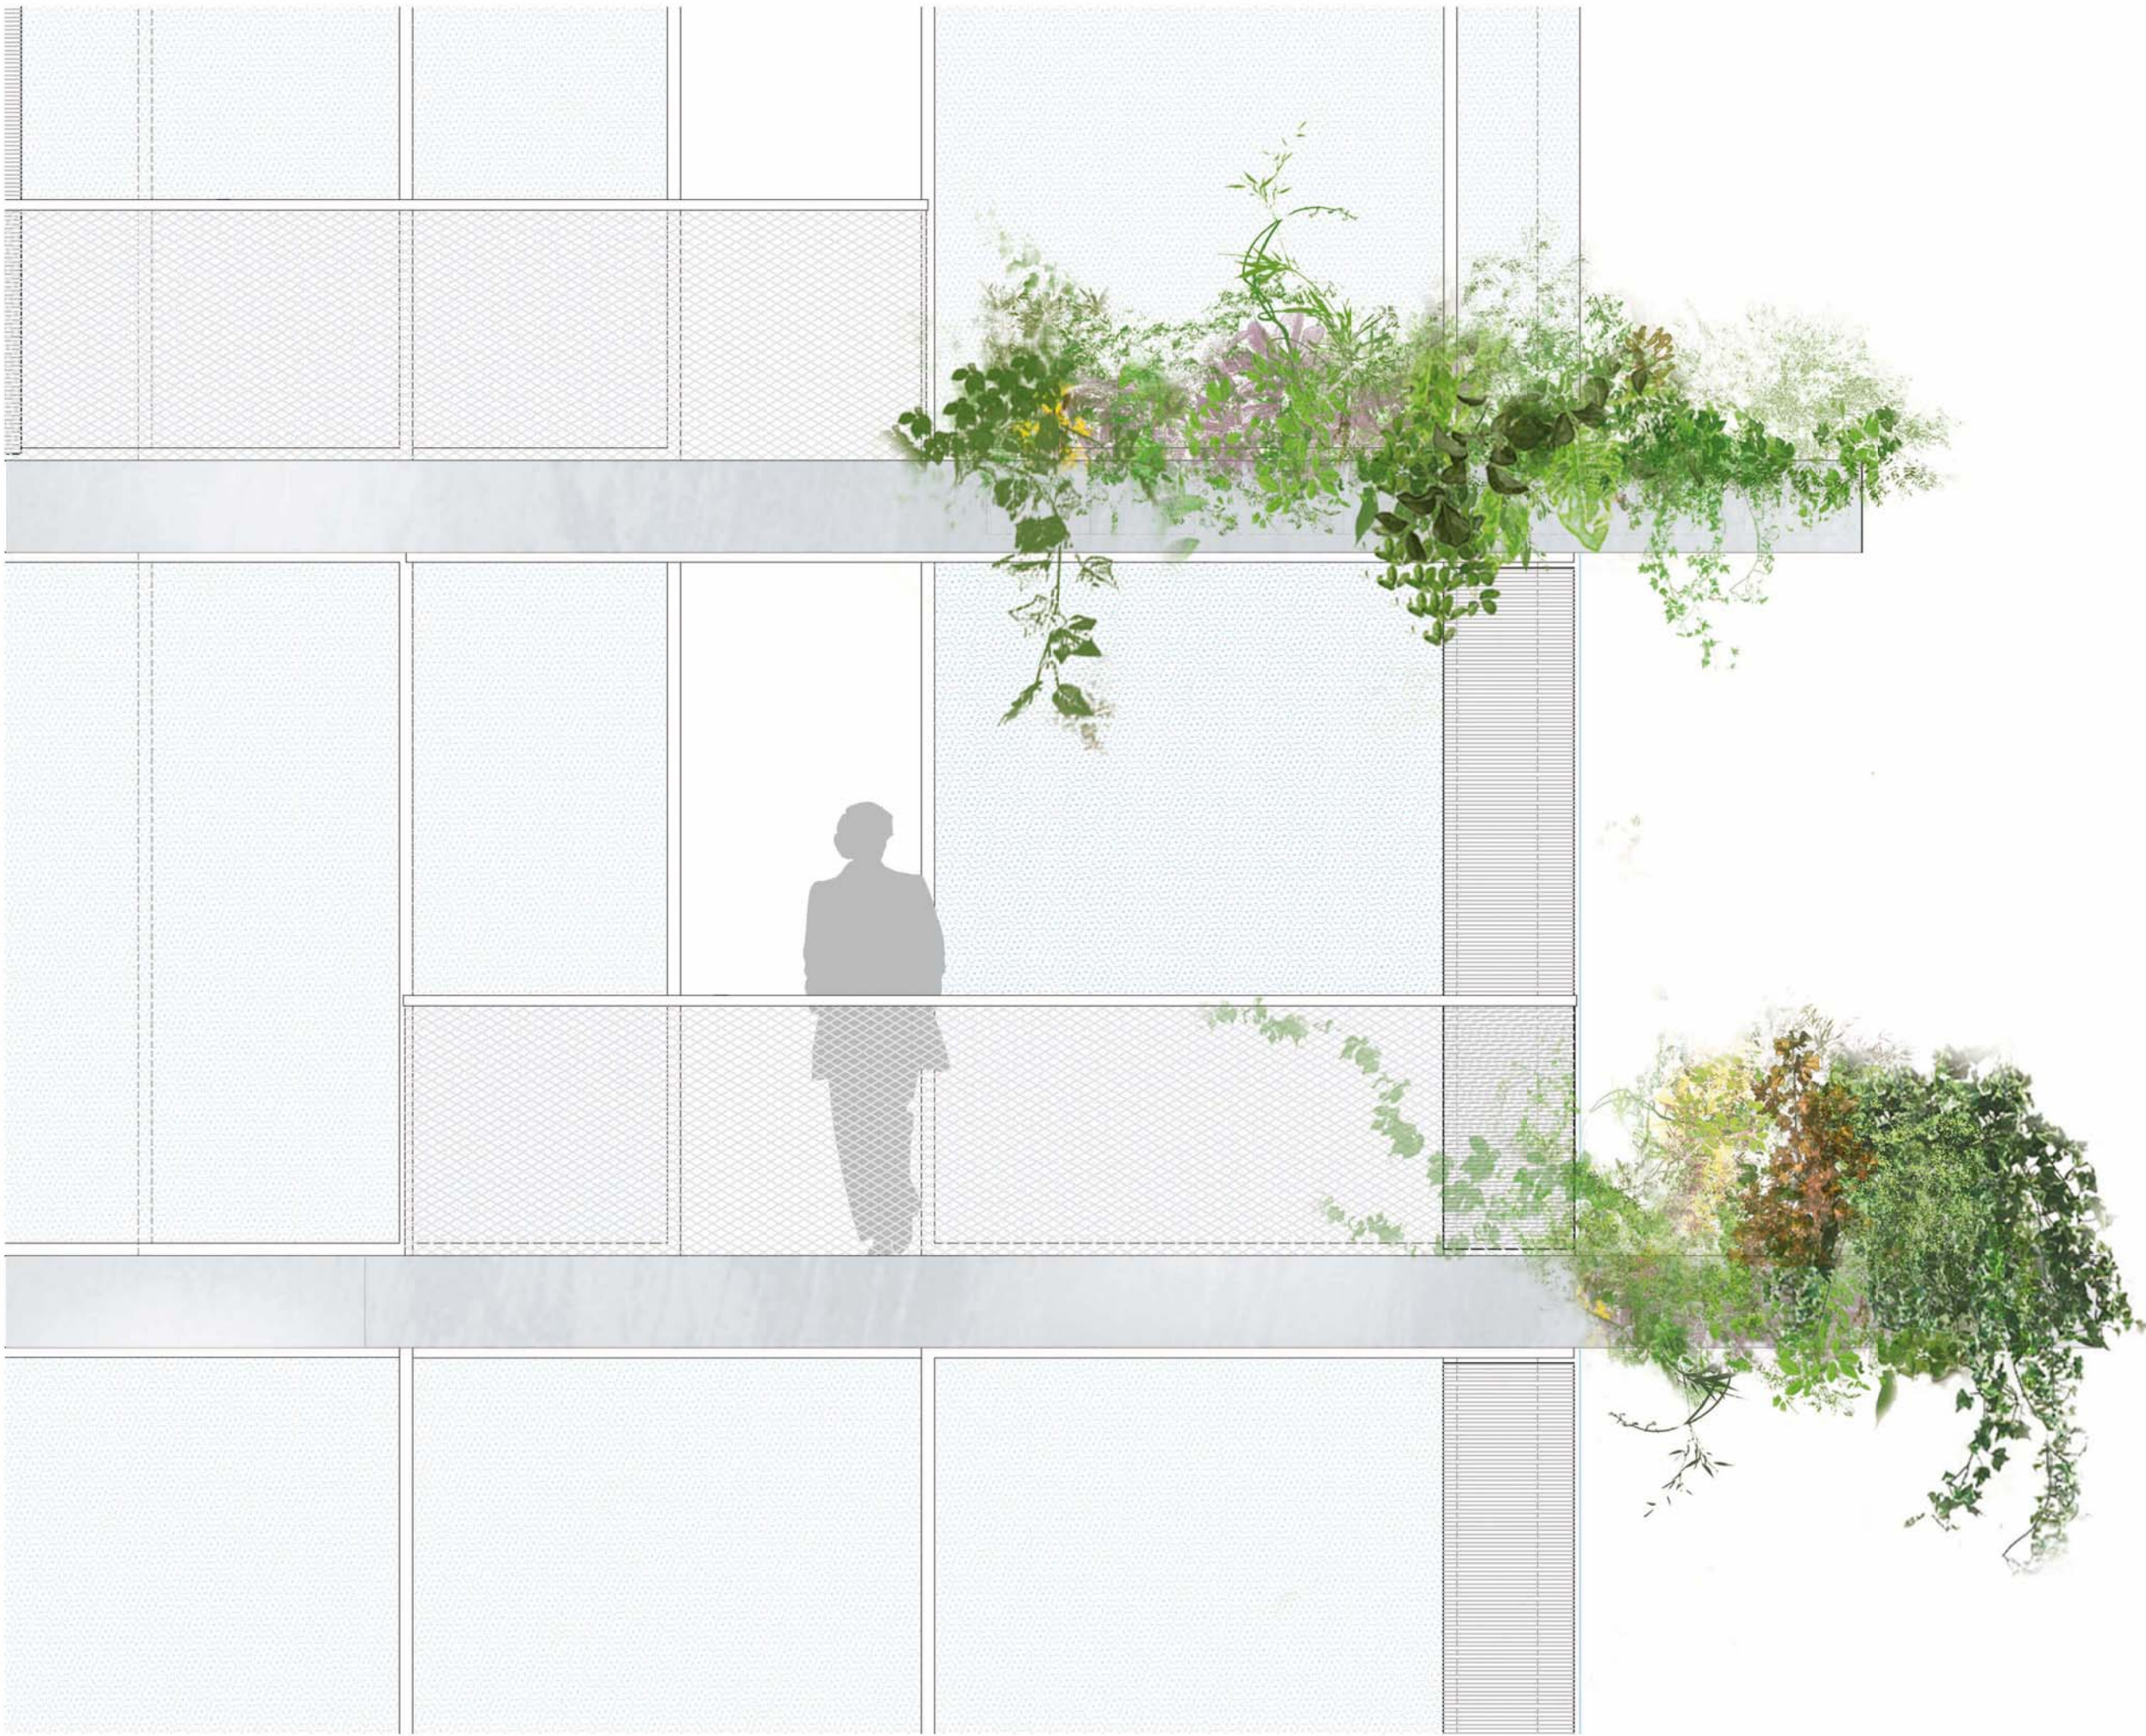


GENERAL NOTES		
• Do not scale from drawings		
• All work is to be done in accordance with all other Consultant drawings		
• Builders must be aware of any discrepancies		
• Copyrights on these drawings remain with the Architect		
• All positions of vegetation on the facade are indicative		
KEY		
N		
11	PLANNING APPLICATION	30/07/09
10	PLANNING APPLICATION	30/06/09
09	FOR INFORMATION	23/06/09
08	FOR INFORMATION	08/05/09
07	FOR INFORMATION	03/03/09
06	FOR INFORMATION	30/01/09
05	FOR INFORMATION	23/01/09
04	FOR INFORMATION	19/12/08
03	FOR INFORMATION	11/12/08
02	FOR INFORMATION	09/12/08
01	FOR INFORMATION	28/11/08
00	FOR INFORMATION	19/11/08
REV.	REASON FOR ISSUE	DATE
CLIENT		
FRASERS PROPERTY		
L11, 488 Kent Street		
Sydney, NSW 2000		
T: 61 2 8823 8800 F: 61 2 8823 8801		
ARCHITECT		
Ateliers Jean Nouvel		
10 rue d'Angoulême		
75011 Paris / France		
T: 33 1 49 23 83 83 F: 33 1 49 14 81 10		
DELIVERY ARCHITECT		
JOHNSON PILTON WALKER		
L10 Plaza Building Australia Square		
95 Pitt Street		
Sydney, NSW 2000		
T: 61 2 9259 5900 F: 61 2 9259 5999		
PROJECT		
FRASERS BROADWAY		
BLOCK 2		
STAGE		
PROJECT APPLICATION		
TITLE		
SOUTH WEST FACADE		
DETAIL		
PROJECT NUMBER	SCALE	FORMAT
715	1:25 1:10	A1
DRAWING NUMBER	DATE	REVISION
PA-A-4103	30/07/09	11

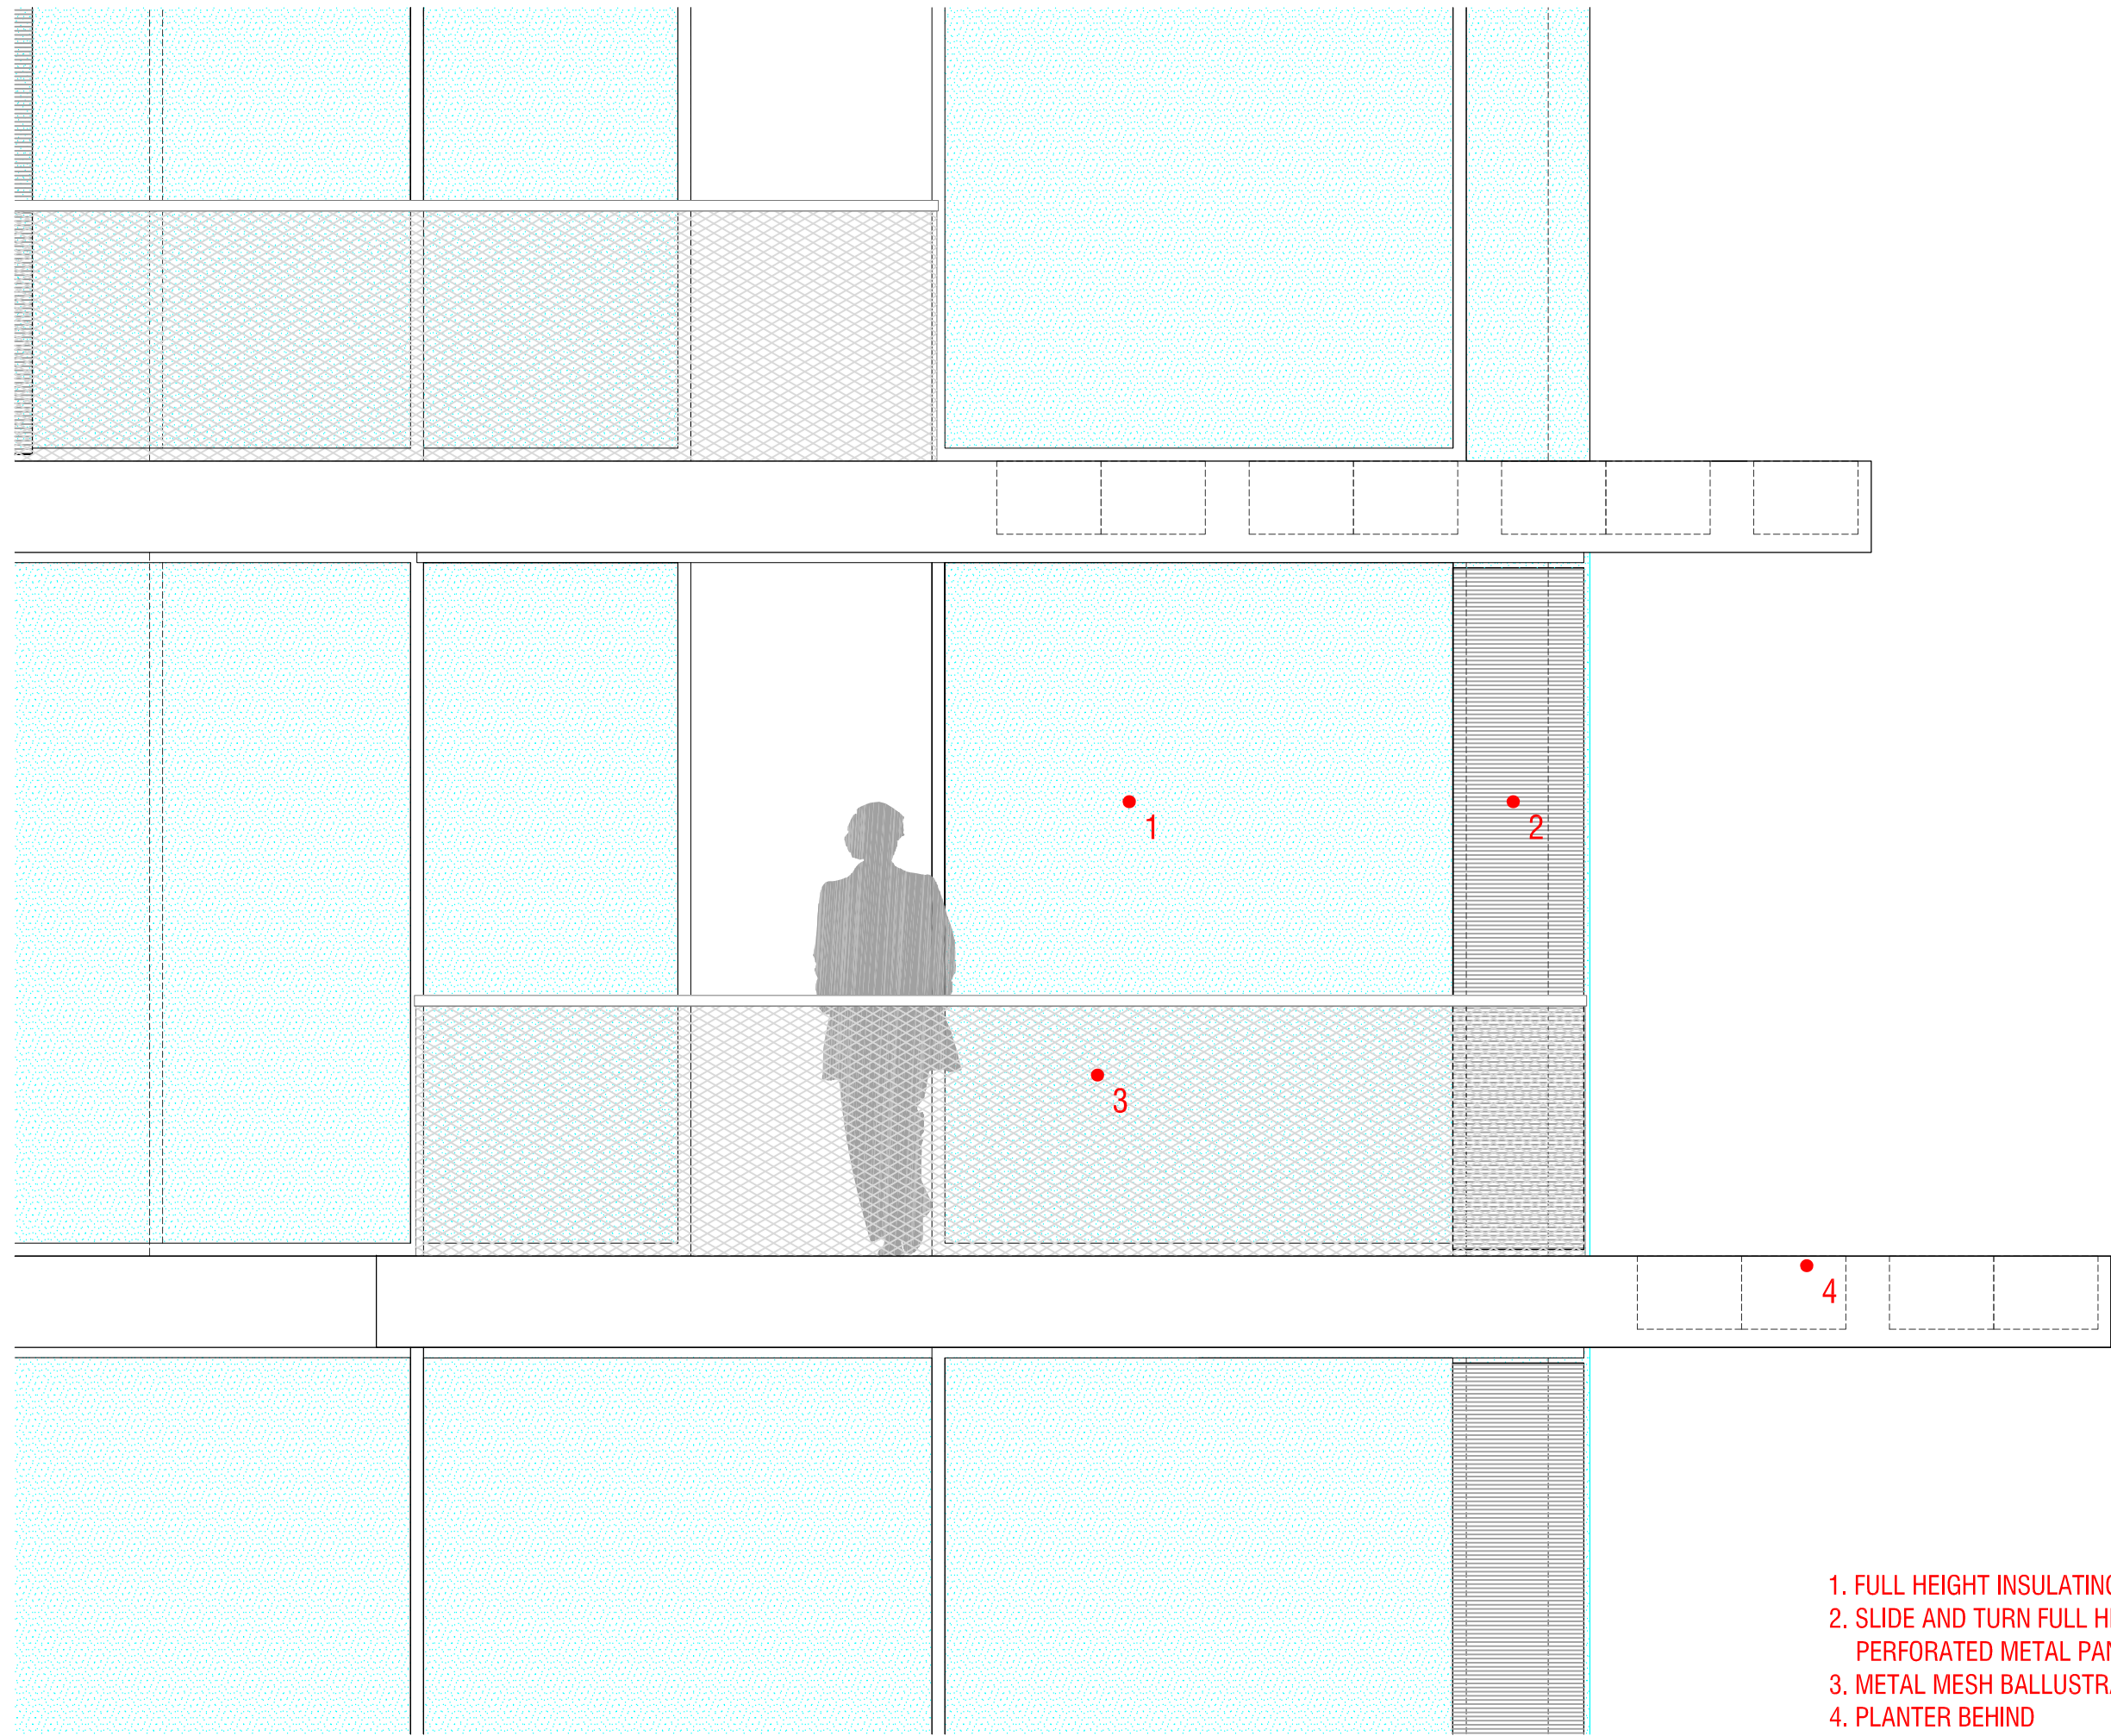


ELEVATION

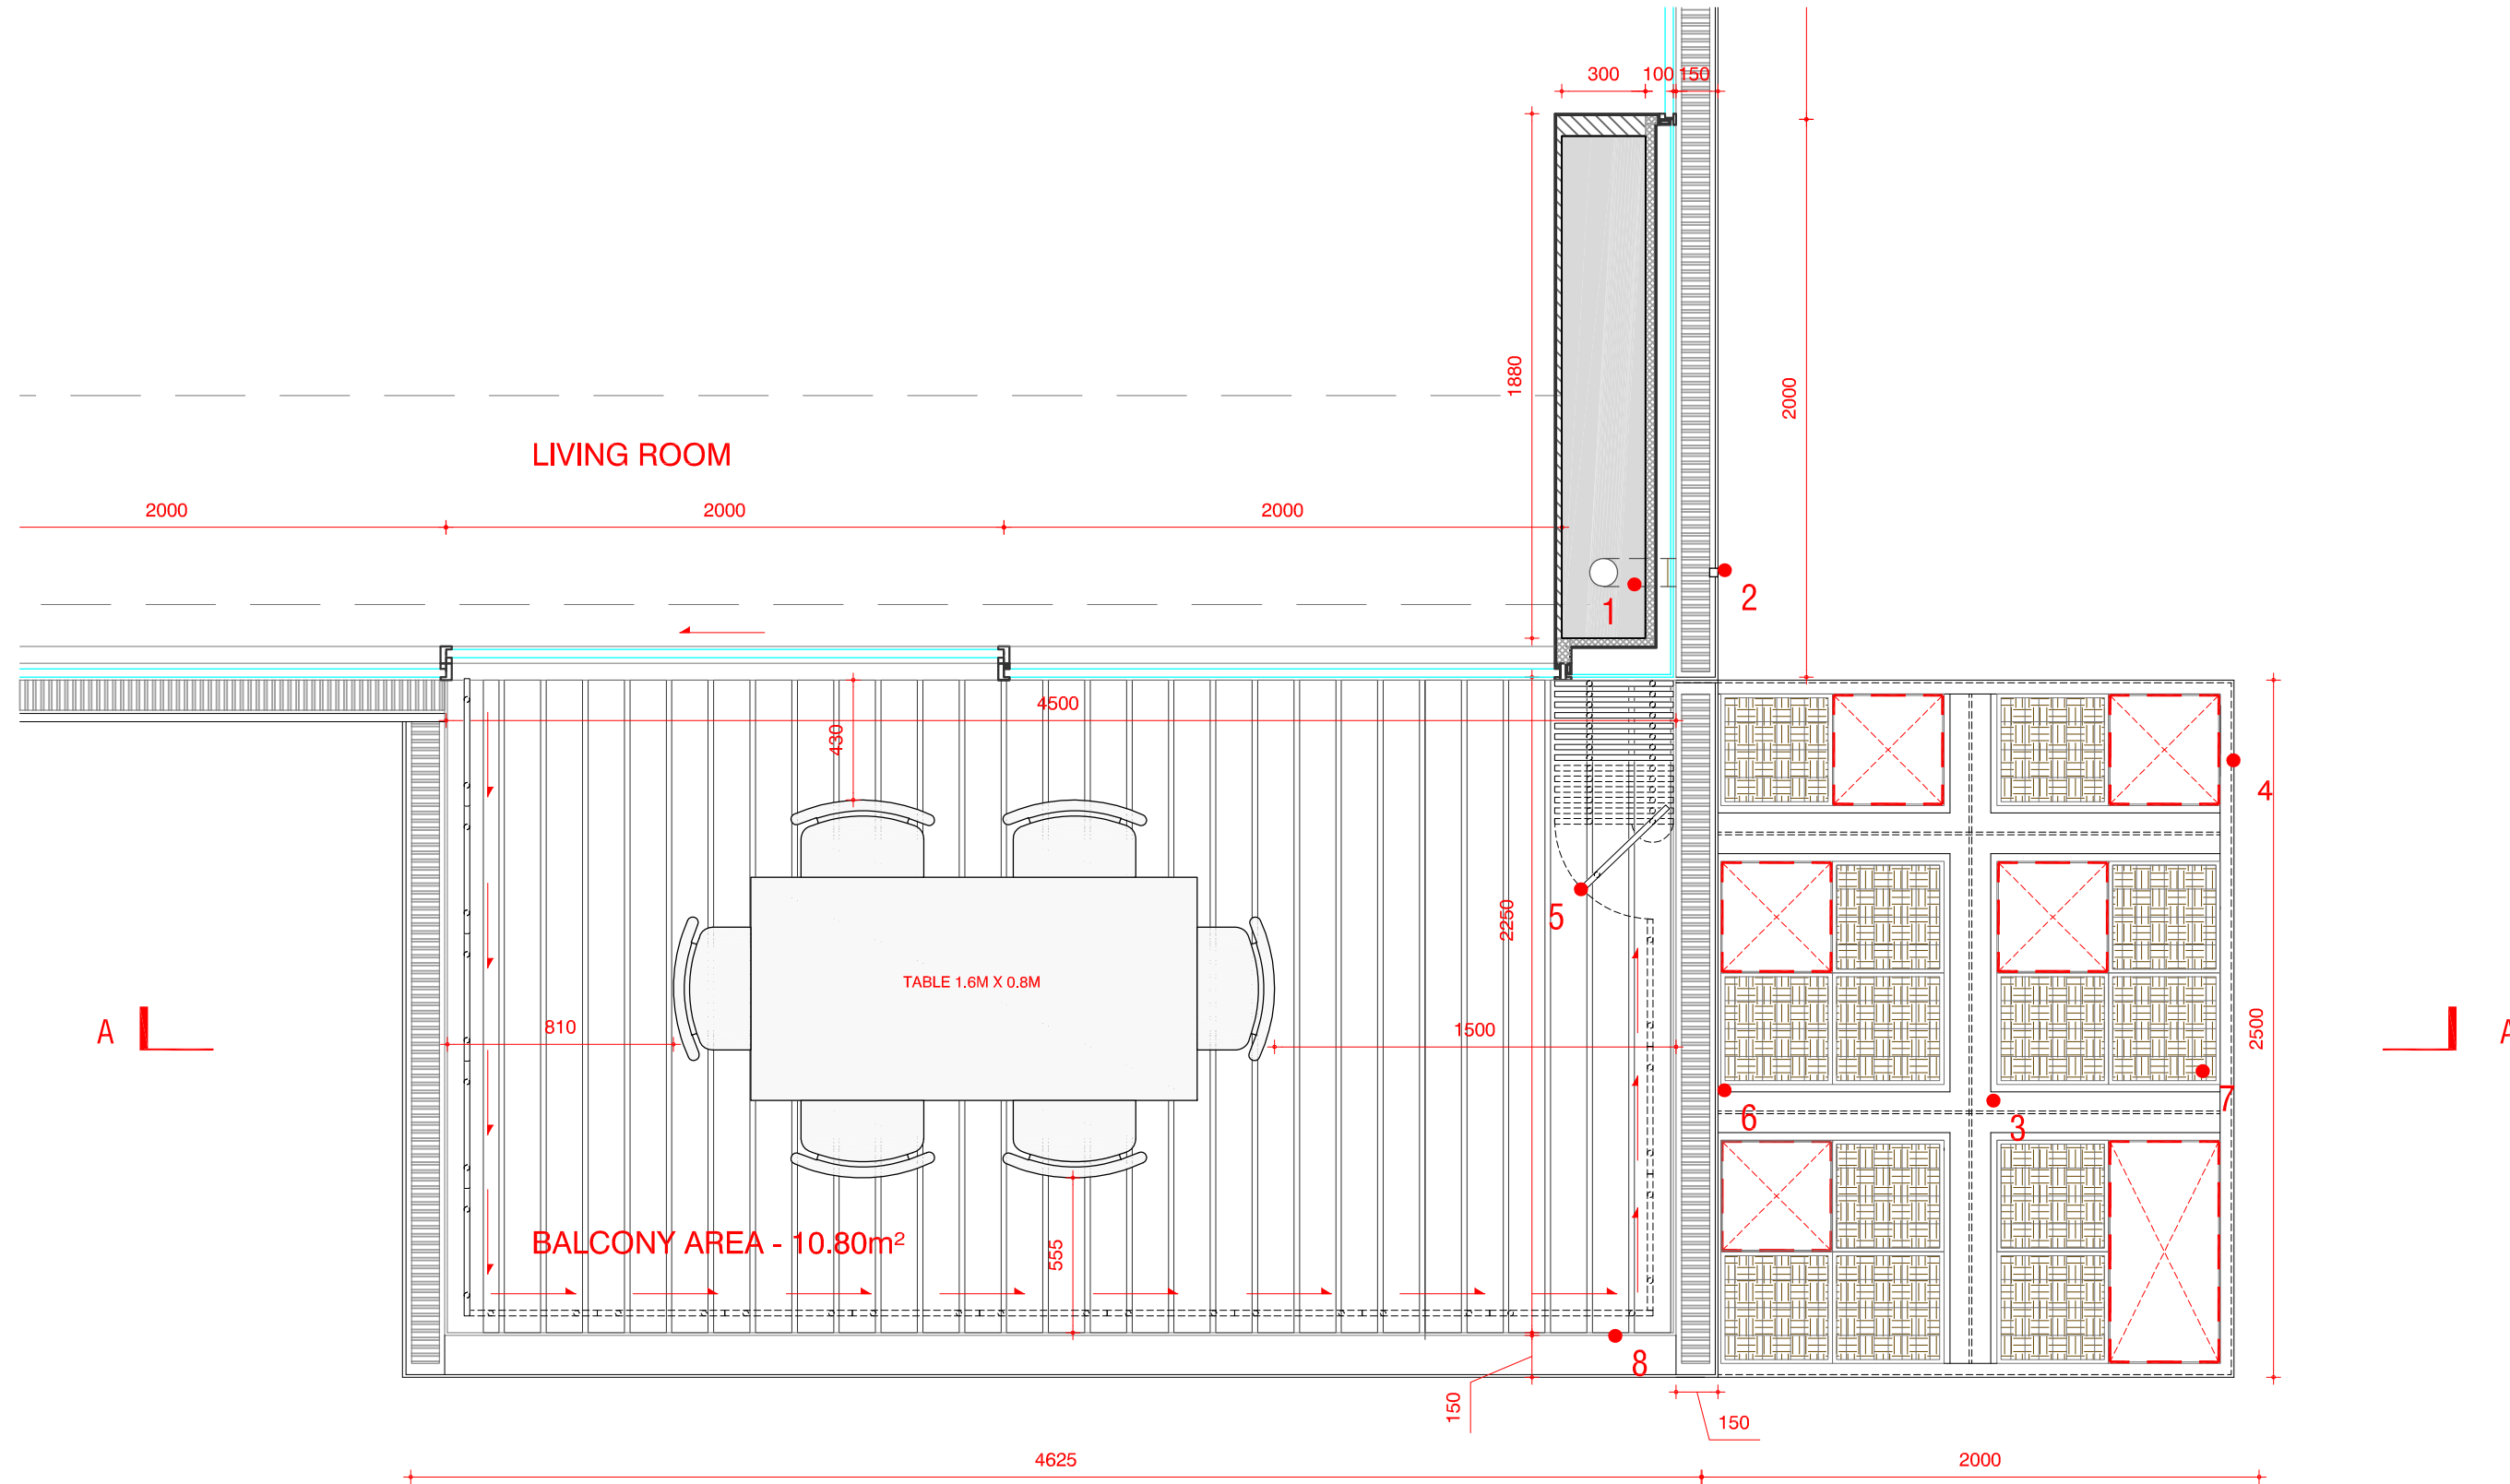

PLAN

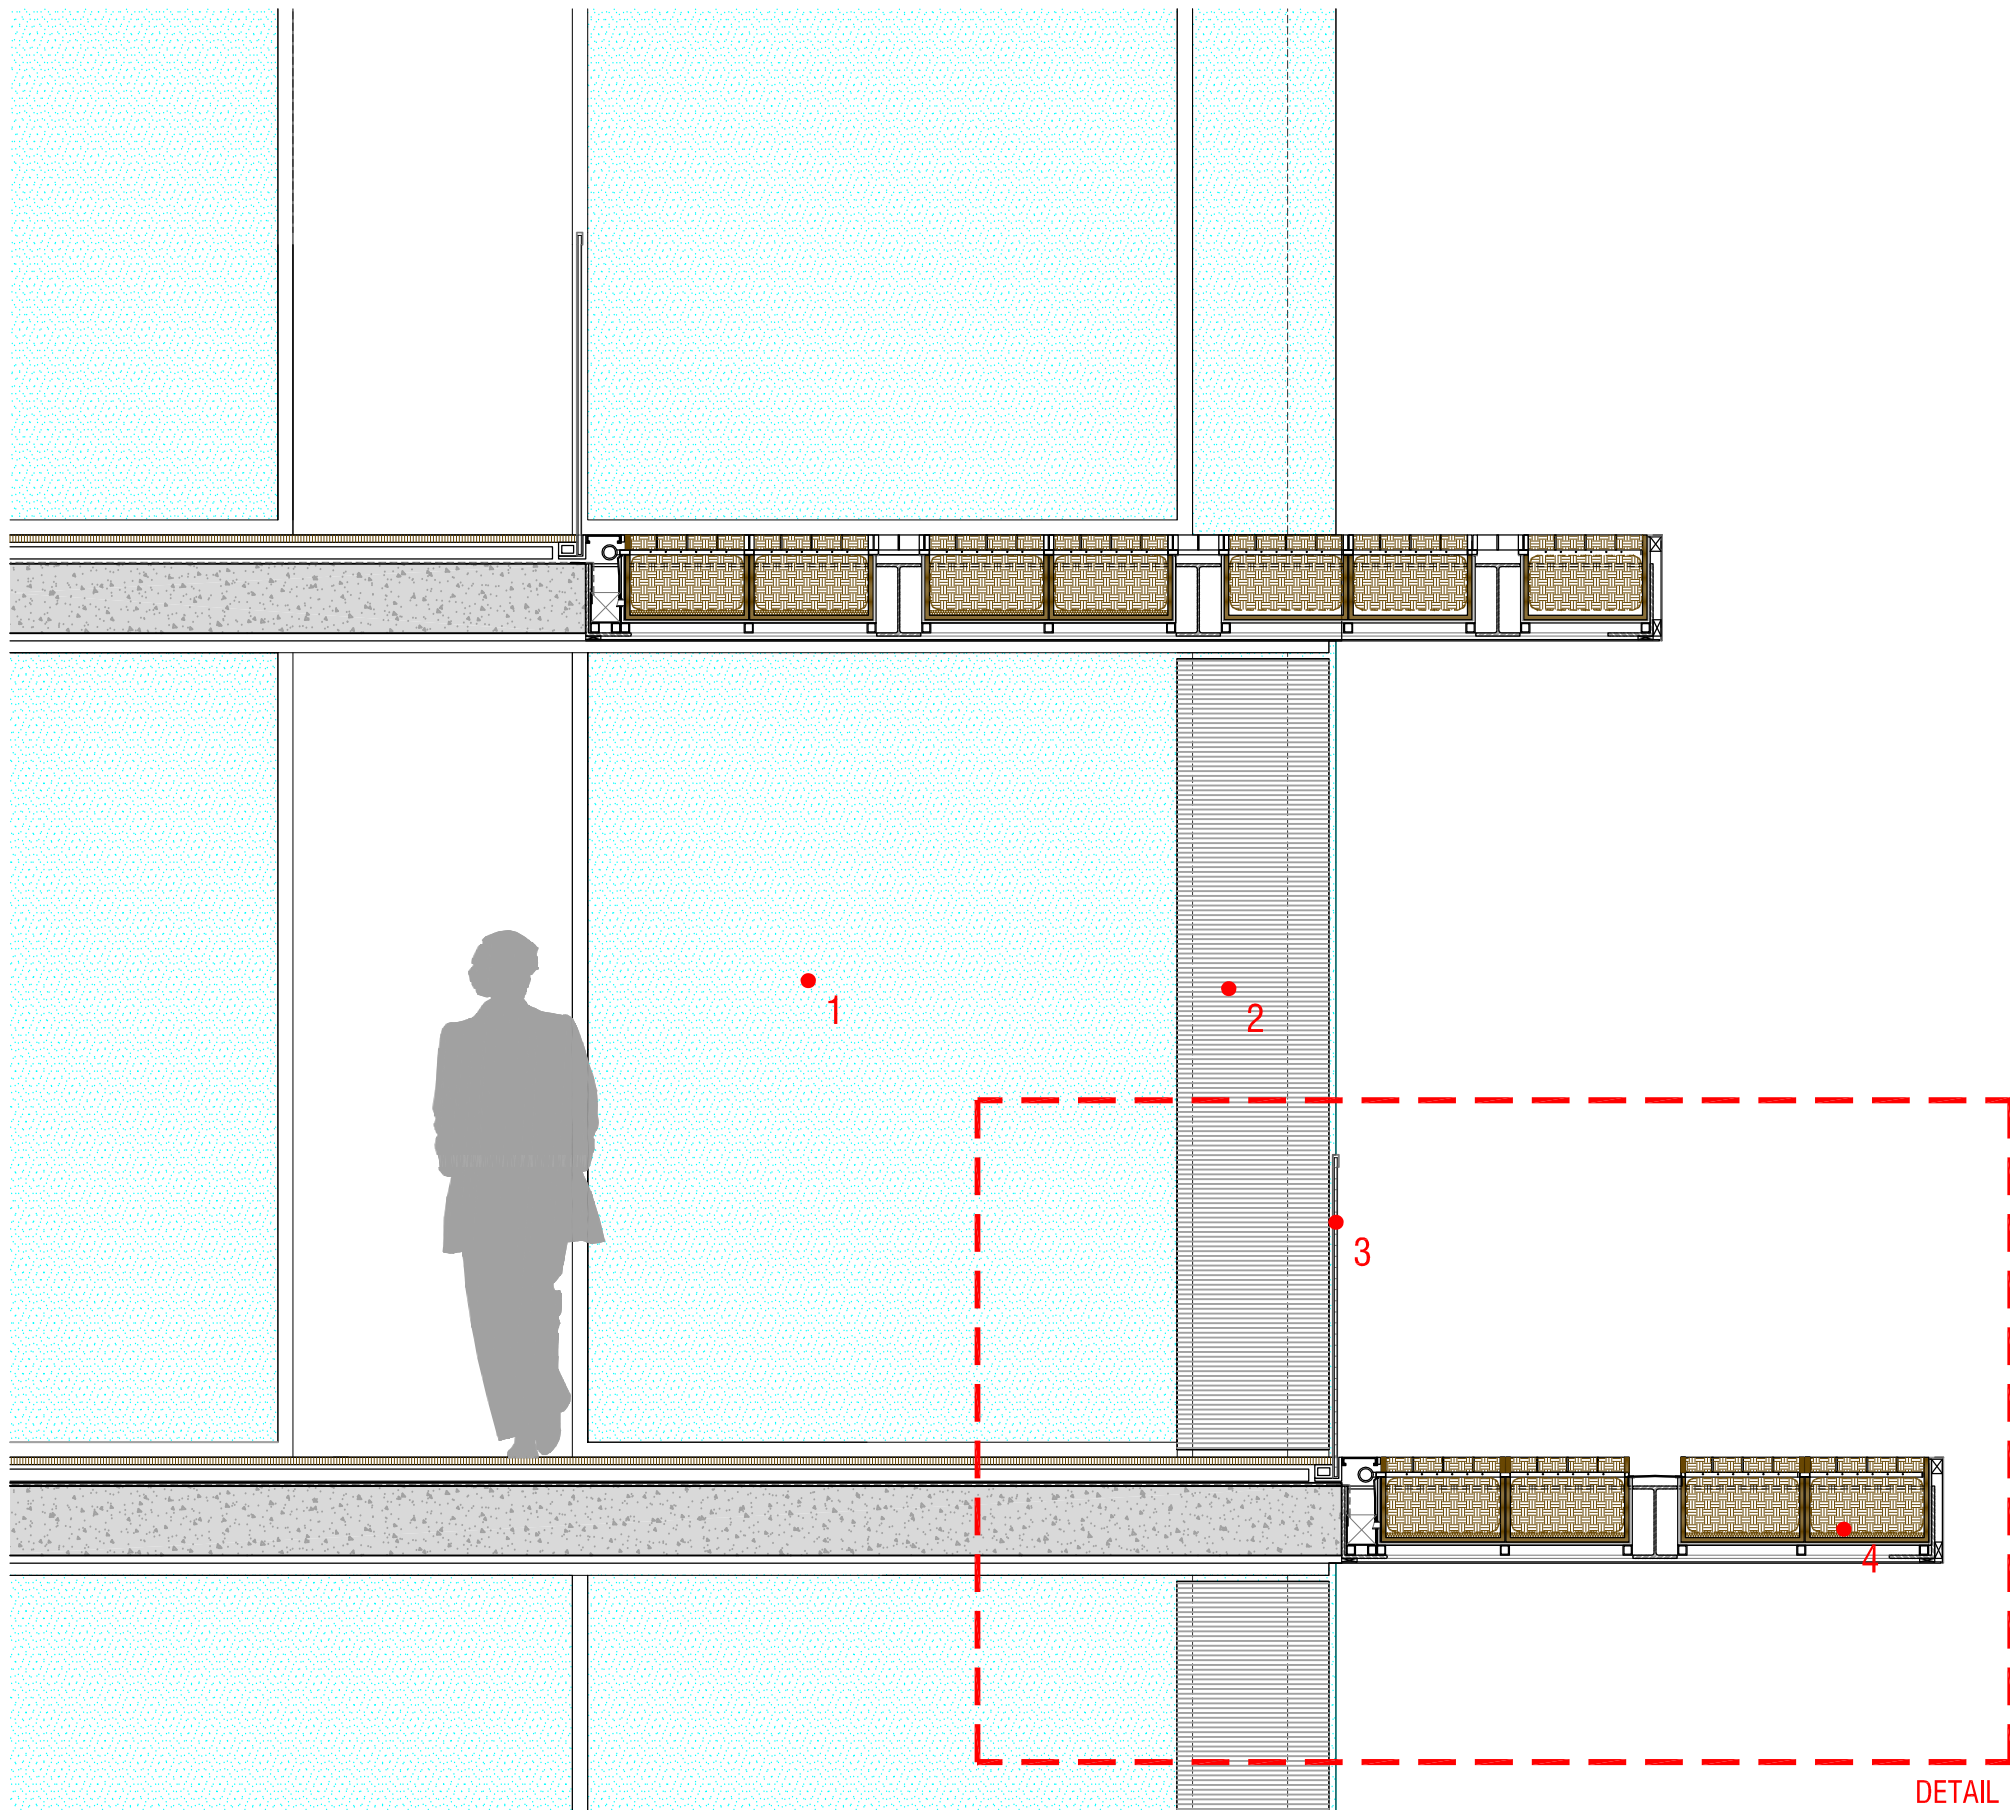

SECTION A-A

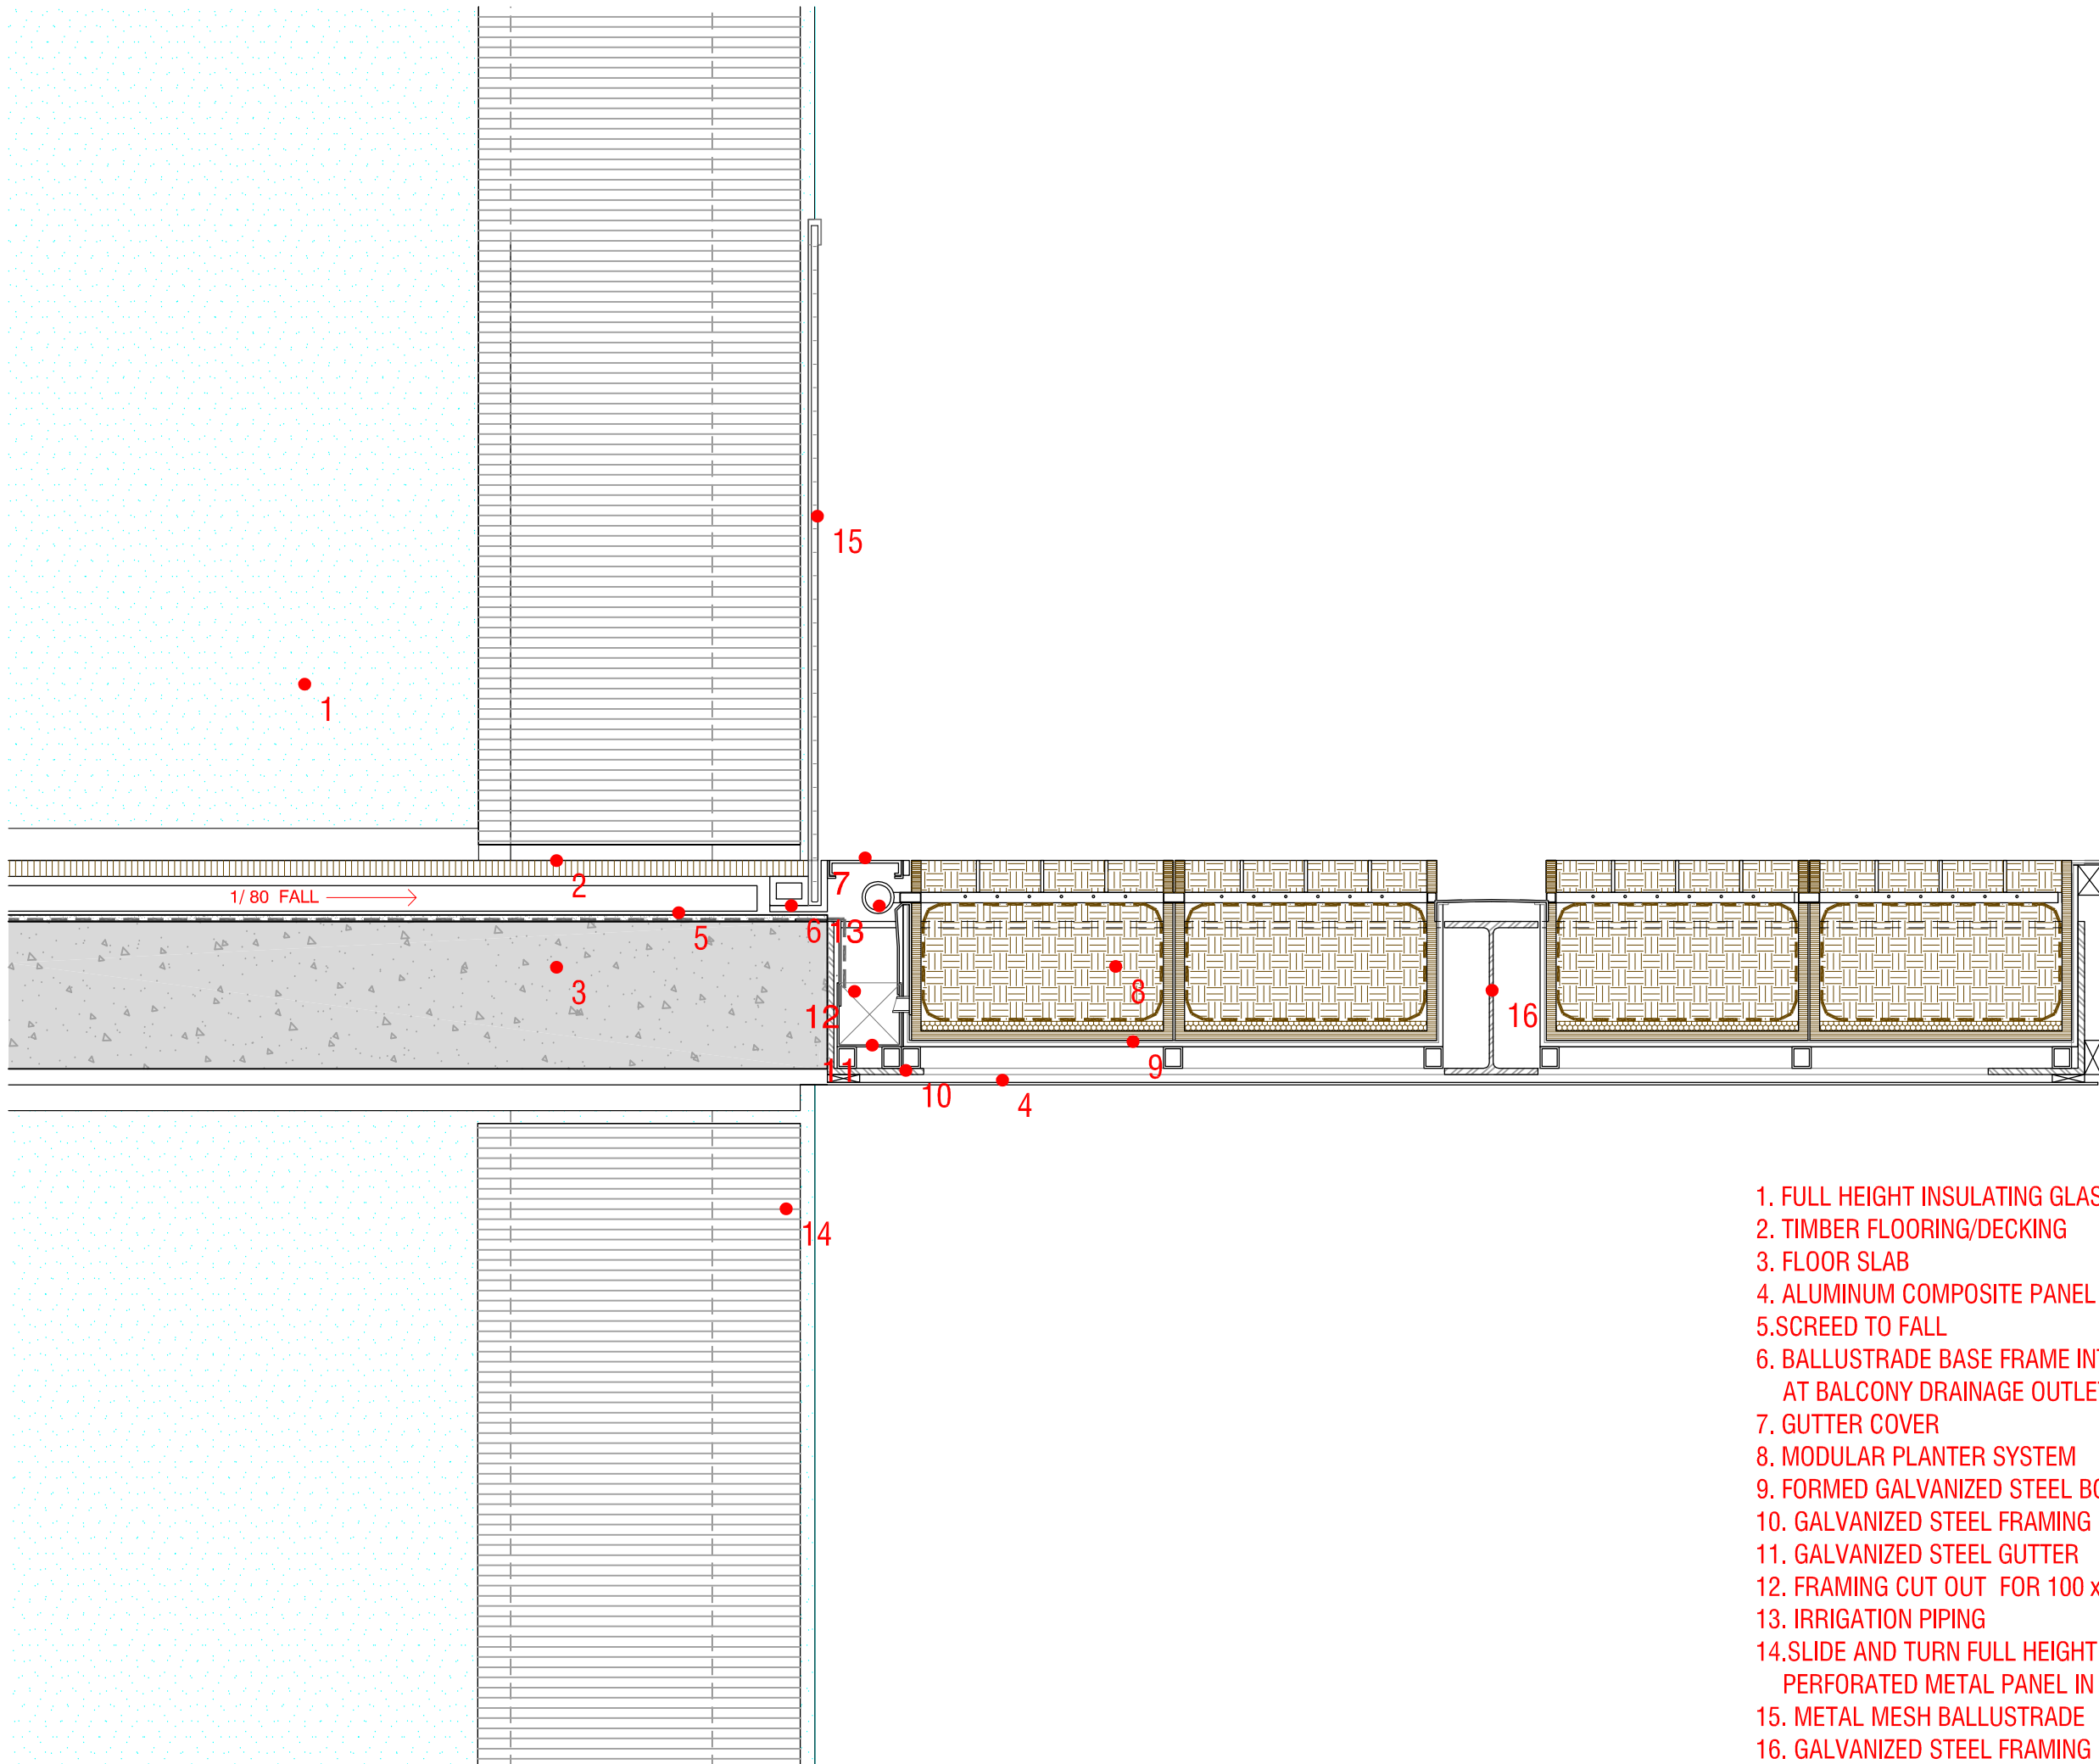


DETAIL 1

GENERAL NOTES

- Do not scale from drawings
- Refer back to correspondence with all other Consultants drawings
- Builders must forward should be notified of any discrepancies
- Compliance on these drawings related to the building
- All positions of vegetation on the facade are indicative.

KEY

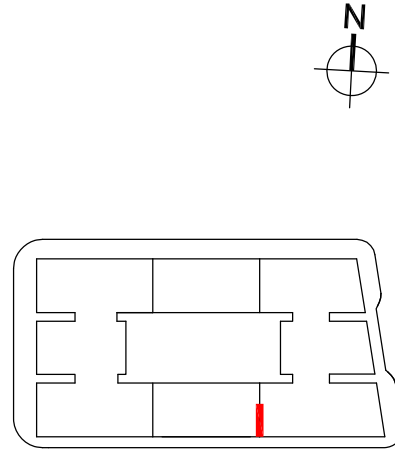

11	PLANNING APPLICATION	30/07/09
10	PLANNING APPLICATION	30/06/09
09	FOR INFORMATION	23/06/09
08	FOR INFORMATION	08/03/09
07	FOR INFORMATION	03/03/09
06	FOR INFORMATION	30/01/09
05	FOR INFORMATION	23/01/09
04	FOR INFORMATION	19/12/08
03	FOR INFORMATION	11/12/08
02	FOR INFORMATION	09/12/08
01	FOR INFORMATION	28/11/08
00	FOR INFORMATION	19/11/08

REV.

REASON FOR ISSUE

CLIENT
FRASERS PROPERTY
L11, 488 Kent Street
Sydney, NSW 2000
T: 61 2 8823 8800 F: 61 2 8823 8801

ARCHITECT
Ateliers Jean Nouvel
10 rue d'Angoulême
75011 Paris / France
T: 33 1 49 23 83 83 F: 33 1 49 14 81 10



DELIVERY ARCHITECT
JOHNSON PILTON WALKER
L10 Plaza Building Australia Square
95 Pitt Street
Sydney, NSW 2000
T: 61 2 9259 5900 F: 61 2 9259 5999

PROJECT
FRASERS BROADWAY
BLOCK 2

STAGE PROJECT APPLICATION

TITLE
SOUTH WEST FACADE
DETAIL



PROJECT NUMBER	SCALE	FORMAT
715	1:25 1:10	A1
DRAWING NUMBER	DATE	REVISION
PA-A-4104	30/07/09	11

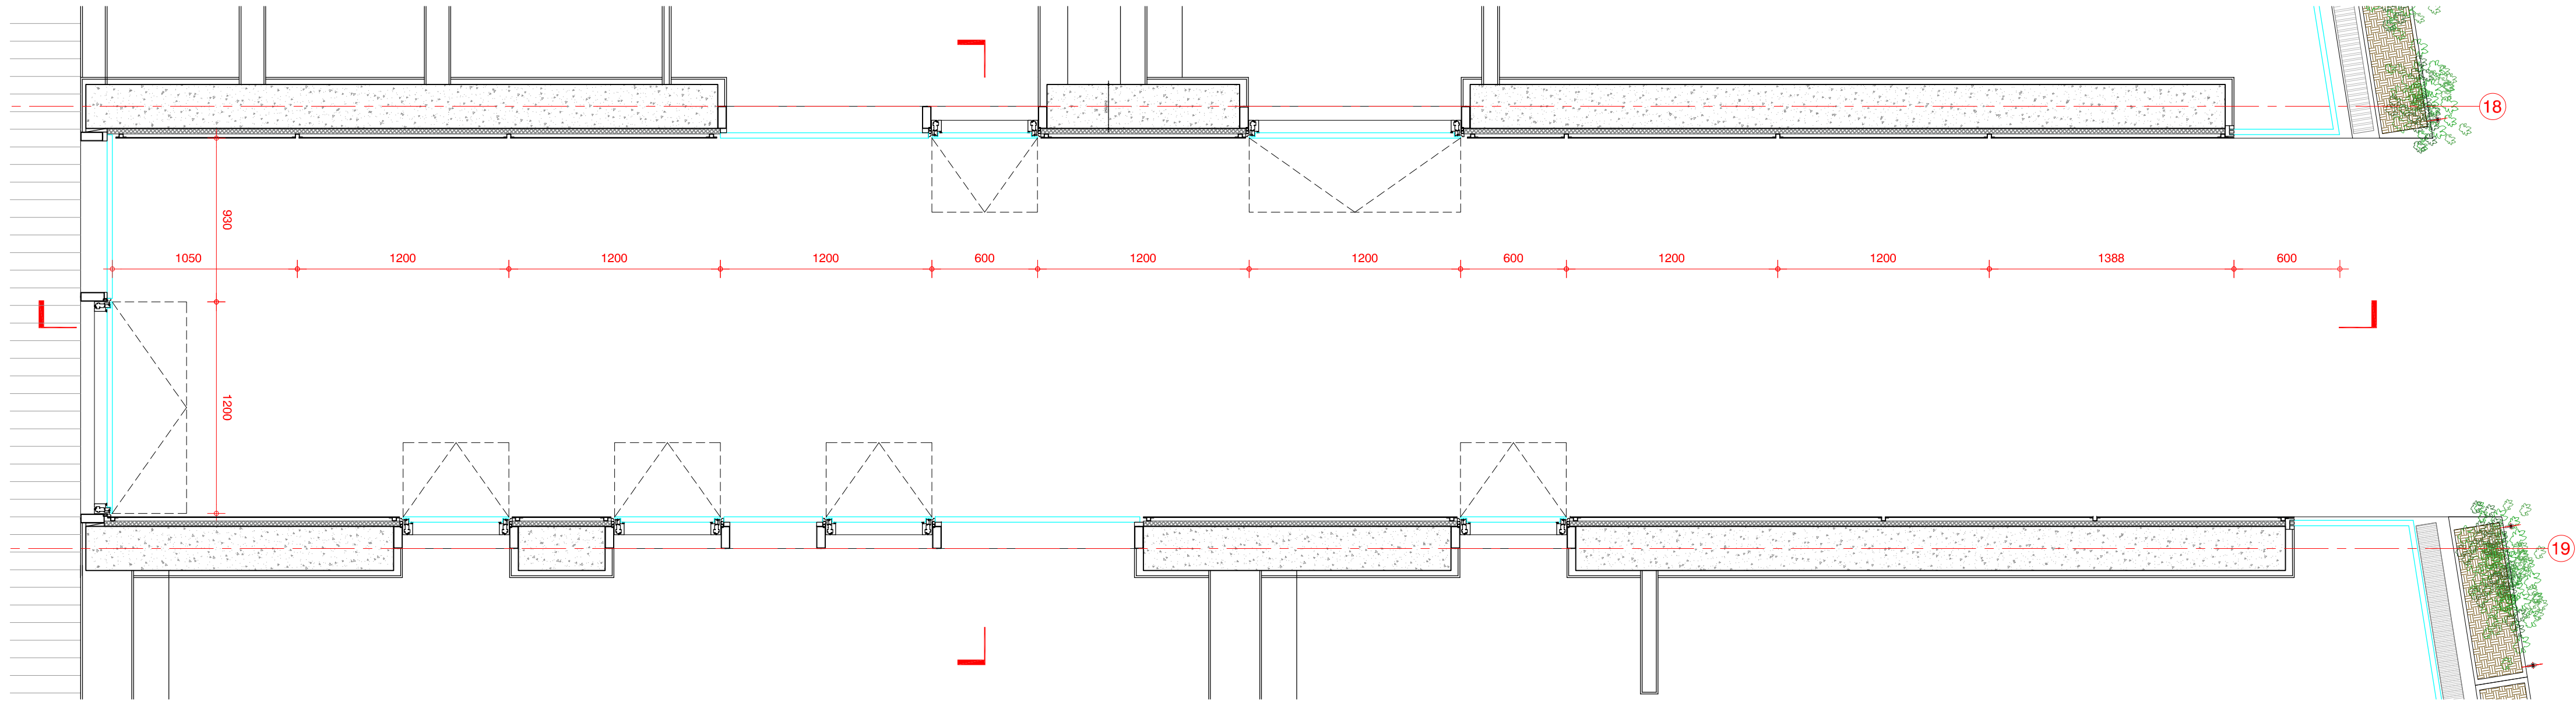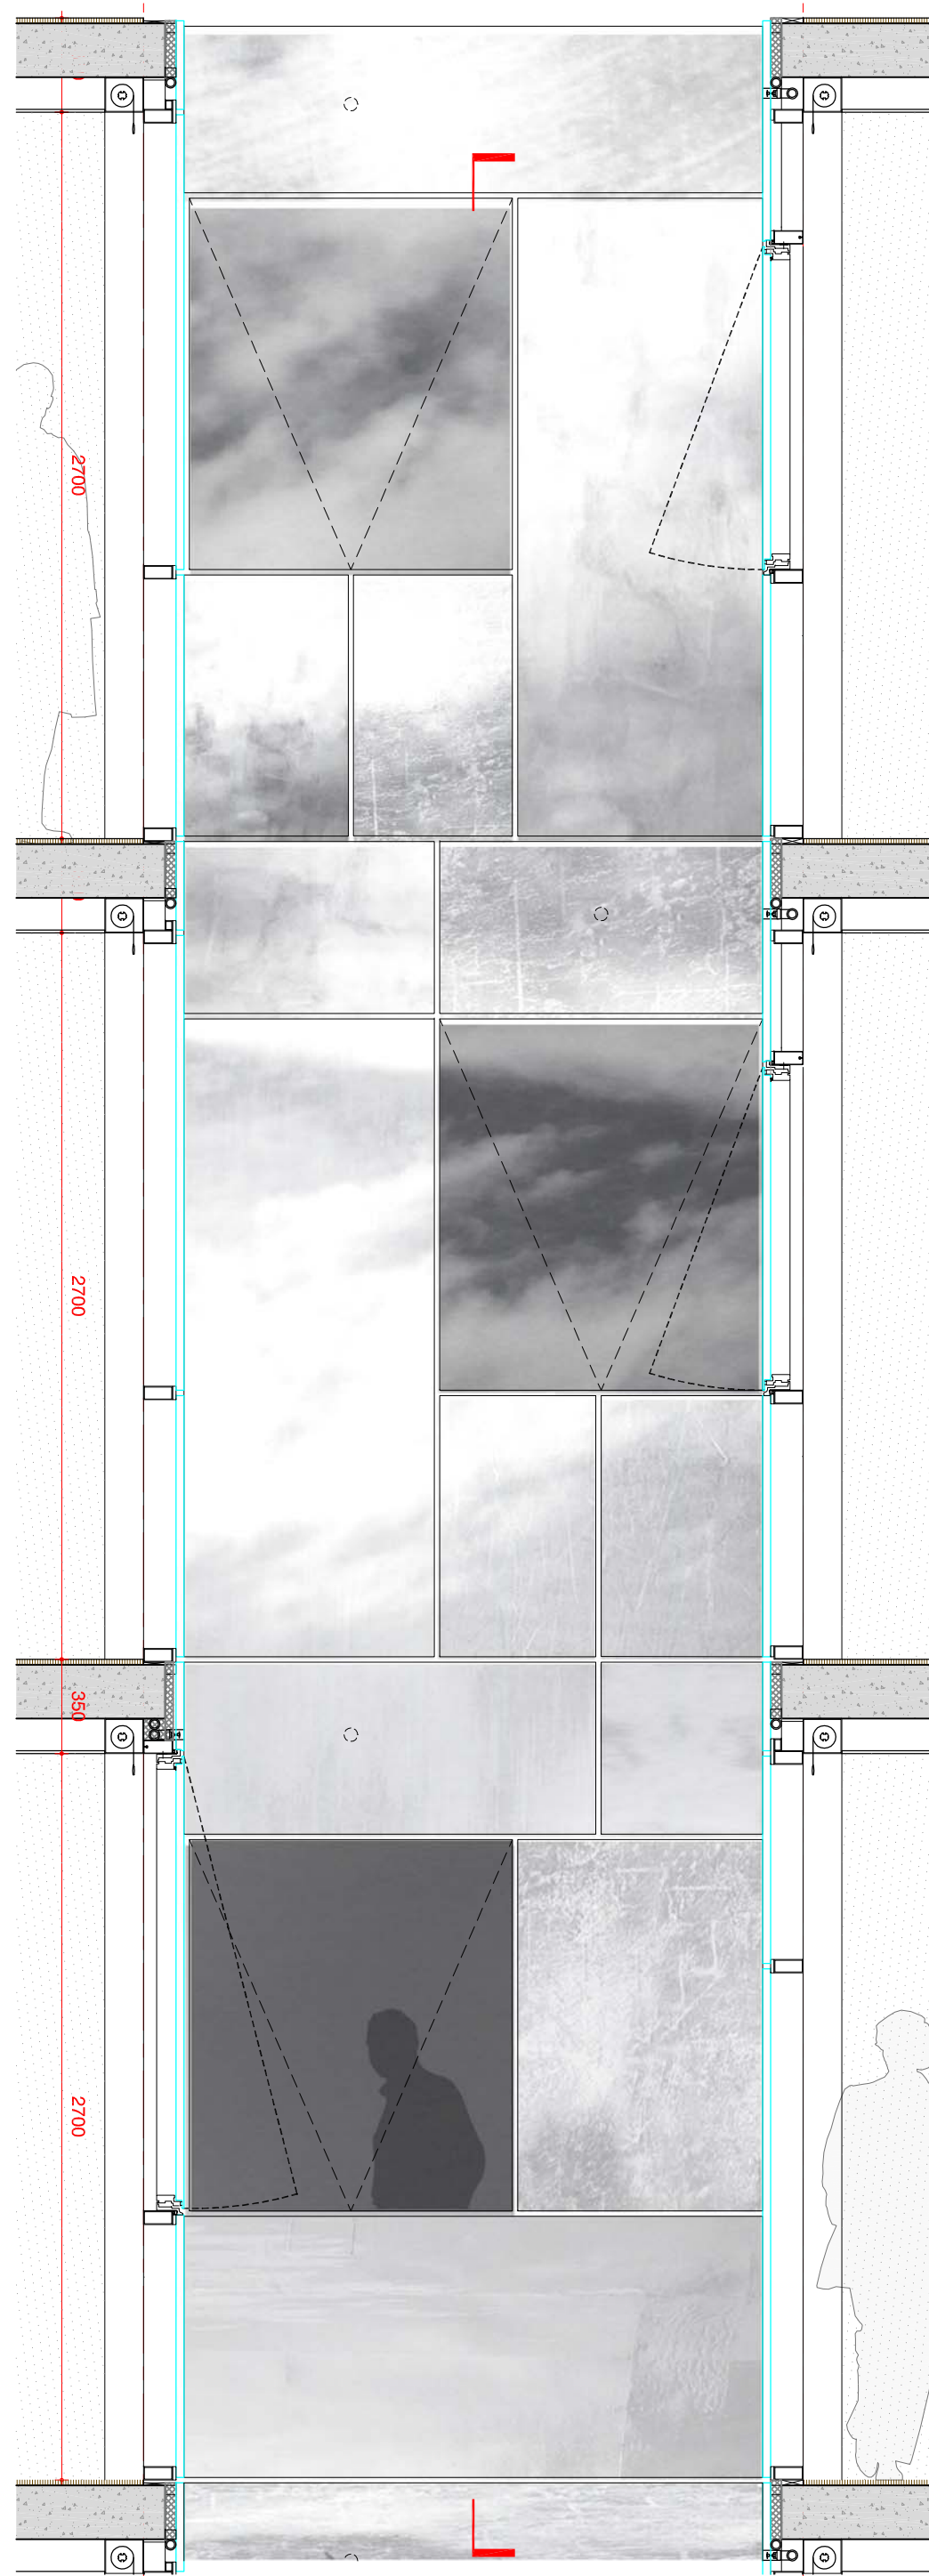

GENERAL NOTES

- Do not scale from drawings
- Refer to all drawings with all other Consultant drawings
- Builders must be aware of any discrepancies
- Copyrights on these drawings belong to the Architect
- All positions of vegetation on the facade are indicative.

KEY

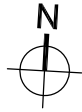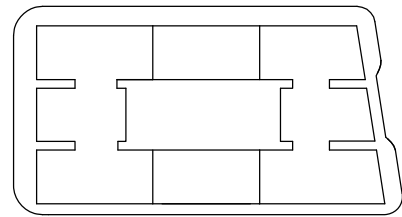

11	PLANNING APPLICATION	30/07/09
10	PLANNING APPLICATION	30/06/09
09	FOR INFORMATION	23/06/09
08	FOR INFORMATION	08/03/09
07	FOR INFORMATION	03/03/09
06	FOR INFORMATION	30/01/09
05	FOR INFORMATION	23/01/09
04	FOR INFORMATION	19/12/08
03	FOR INFORMATION	11/12/08
02	FOR INFORMATION	09/12/08
01	FOR INFORMATION	28/11/08
00	FOR INFORMATION	19/11/08

REV: REASON FOR ISSUE

DATE

CLIENT

FRASERS PROPERTY
L11, 488 Kent Street
Sydney, NSW 2000
T: 61 2 8823 8800 F: 61 2 8823 8801

ARCHITECT

Ateliers Jean Nouvel
10 rue d'Angoulême
75011 Paris / France
T: 33 1 49 23 83 83 F: 33 1 49 14 81 10

DELIVERY ARCHITECT

JOHNSON PILTON WALKER
L10 Plaza Building Australia Square
95 Pitt Street
Sydney, NSW 2000
T: 61 2 9259 5900 F: 61 2 9259 5999

PROJECT

FRASERS BROADWAY

BLOCK 2

STAGE

PROJECT APPLICATION

TITLE

**SLOT FACADE
DETAIL**

PROJECT NUMBER

715

SCALE

1:25

FORMAT

A1

DRAWING NUMBER

PA-A-4105

DATE

30/07/09

REVISION

11