


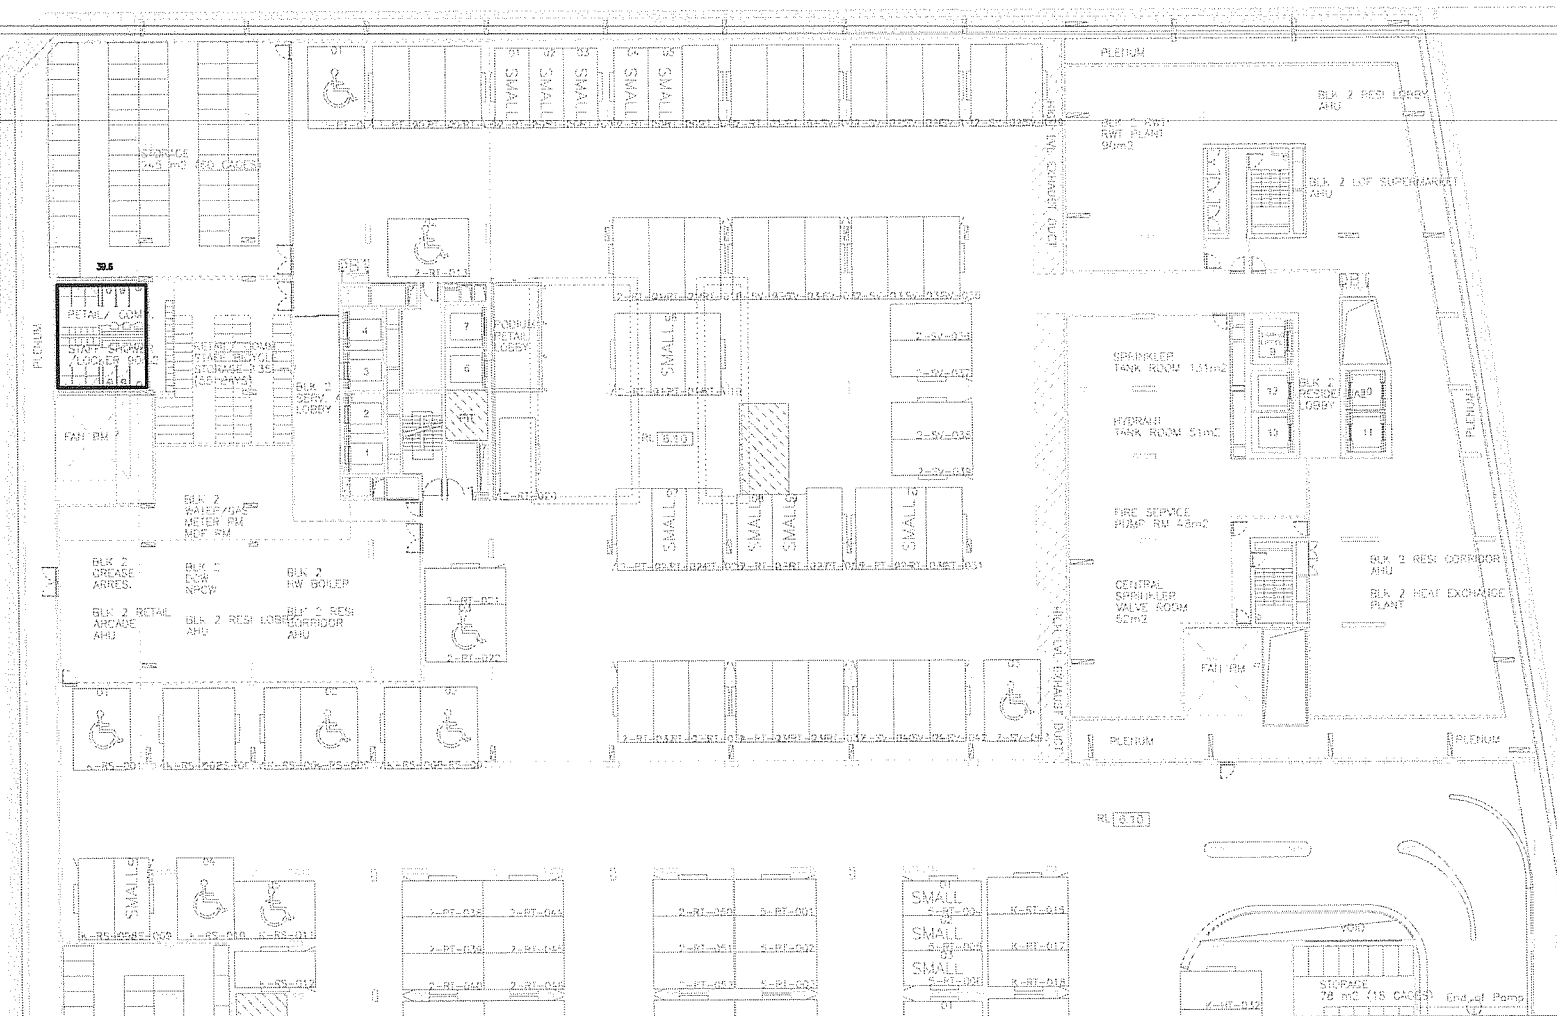


BASEMENT LEVEL 2
GFA = 39.6 m²

THIS PLAN IS BASED ON PLANS BY
JOHNSON PILTON WALKER
DWG No.: PA-A-BASE-1008-1-00

X:\08JOBS\080401 - BROADWAY SQUARE\FSA\BLOCK 2\BASE 02.dwg

PLAN SHOWING GFA OF BASEMENT LEVEL 2 BLOCK 2 FRASERS BROADWAY SITE	CONSULTING SURVEYORS		RATIO: 1:500		DATE 18/09/09	
	DENNY LINKER & CO.		DATUM: A.H.D.		ISSUE 8	SHEET SIZE A3
	SYDNEY					
	5th Floor 17 RANDLE STREET SURRY HILLS N.S.W. 2010 PH. (02) 9212 4655 FAX (02) 9212 5254		DRAWN: DC		DWG. BASEMENT 2 I.D.:	
			REF. No.: 080401			

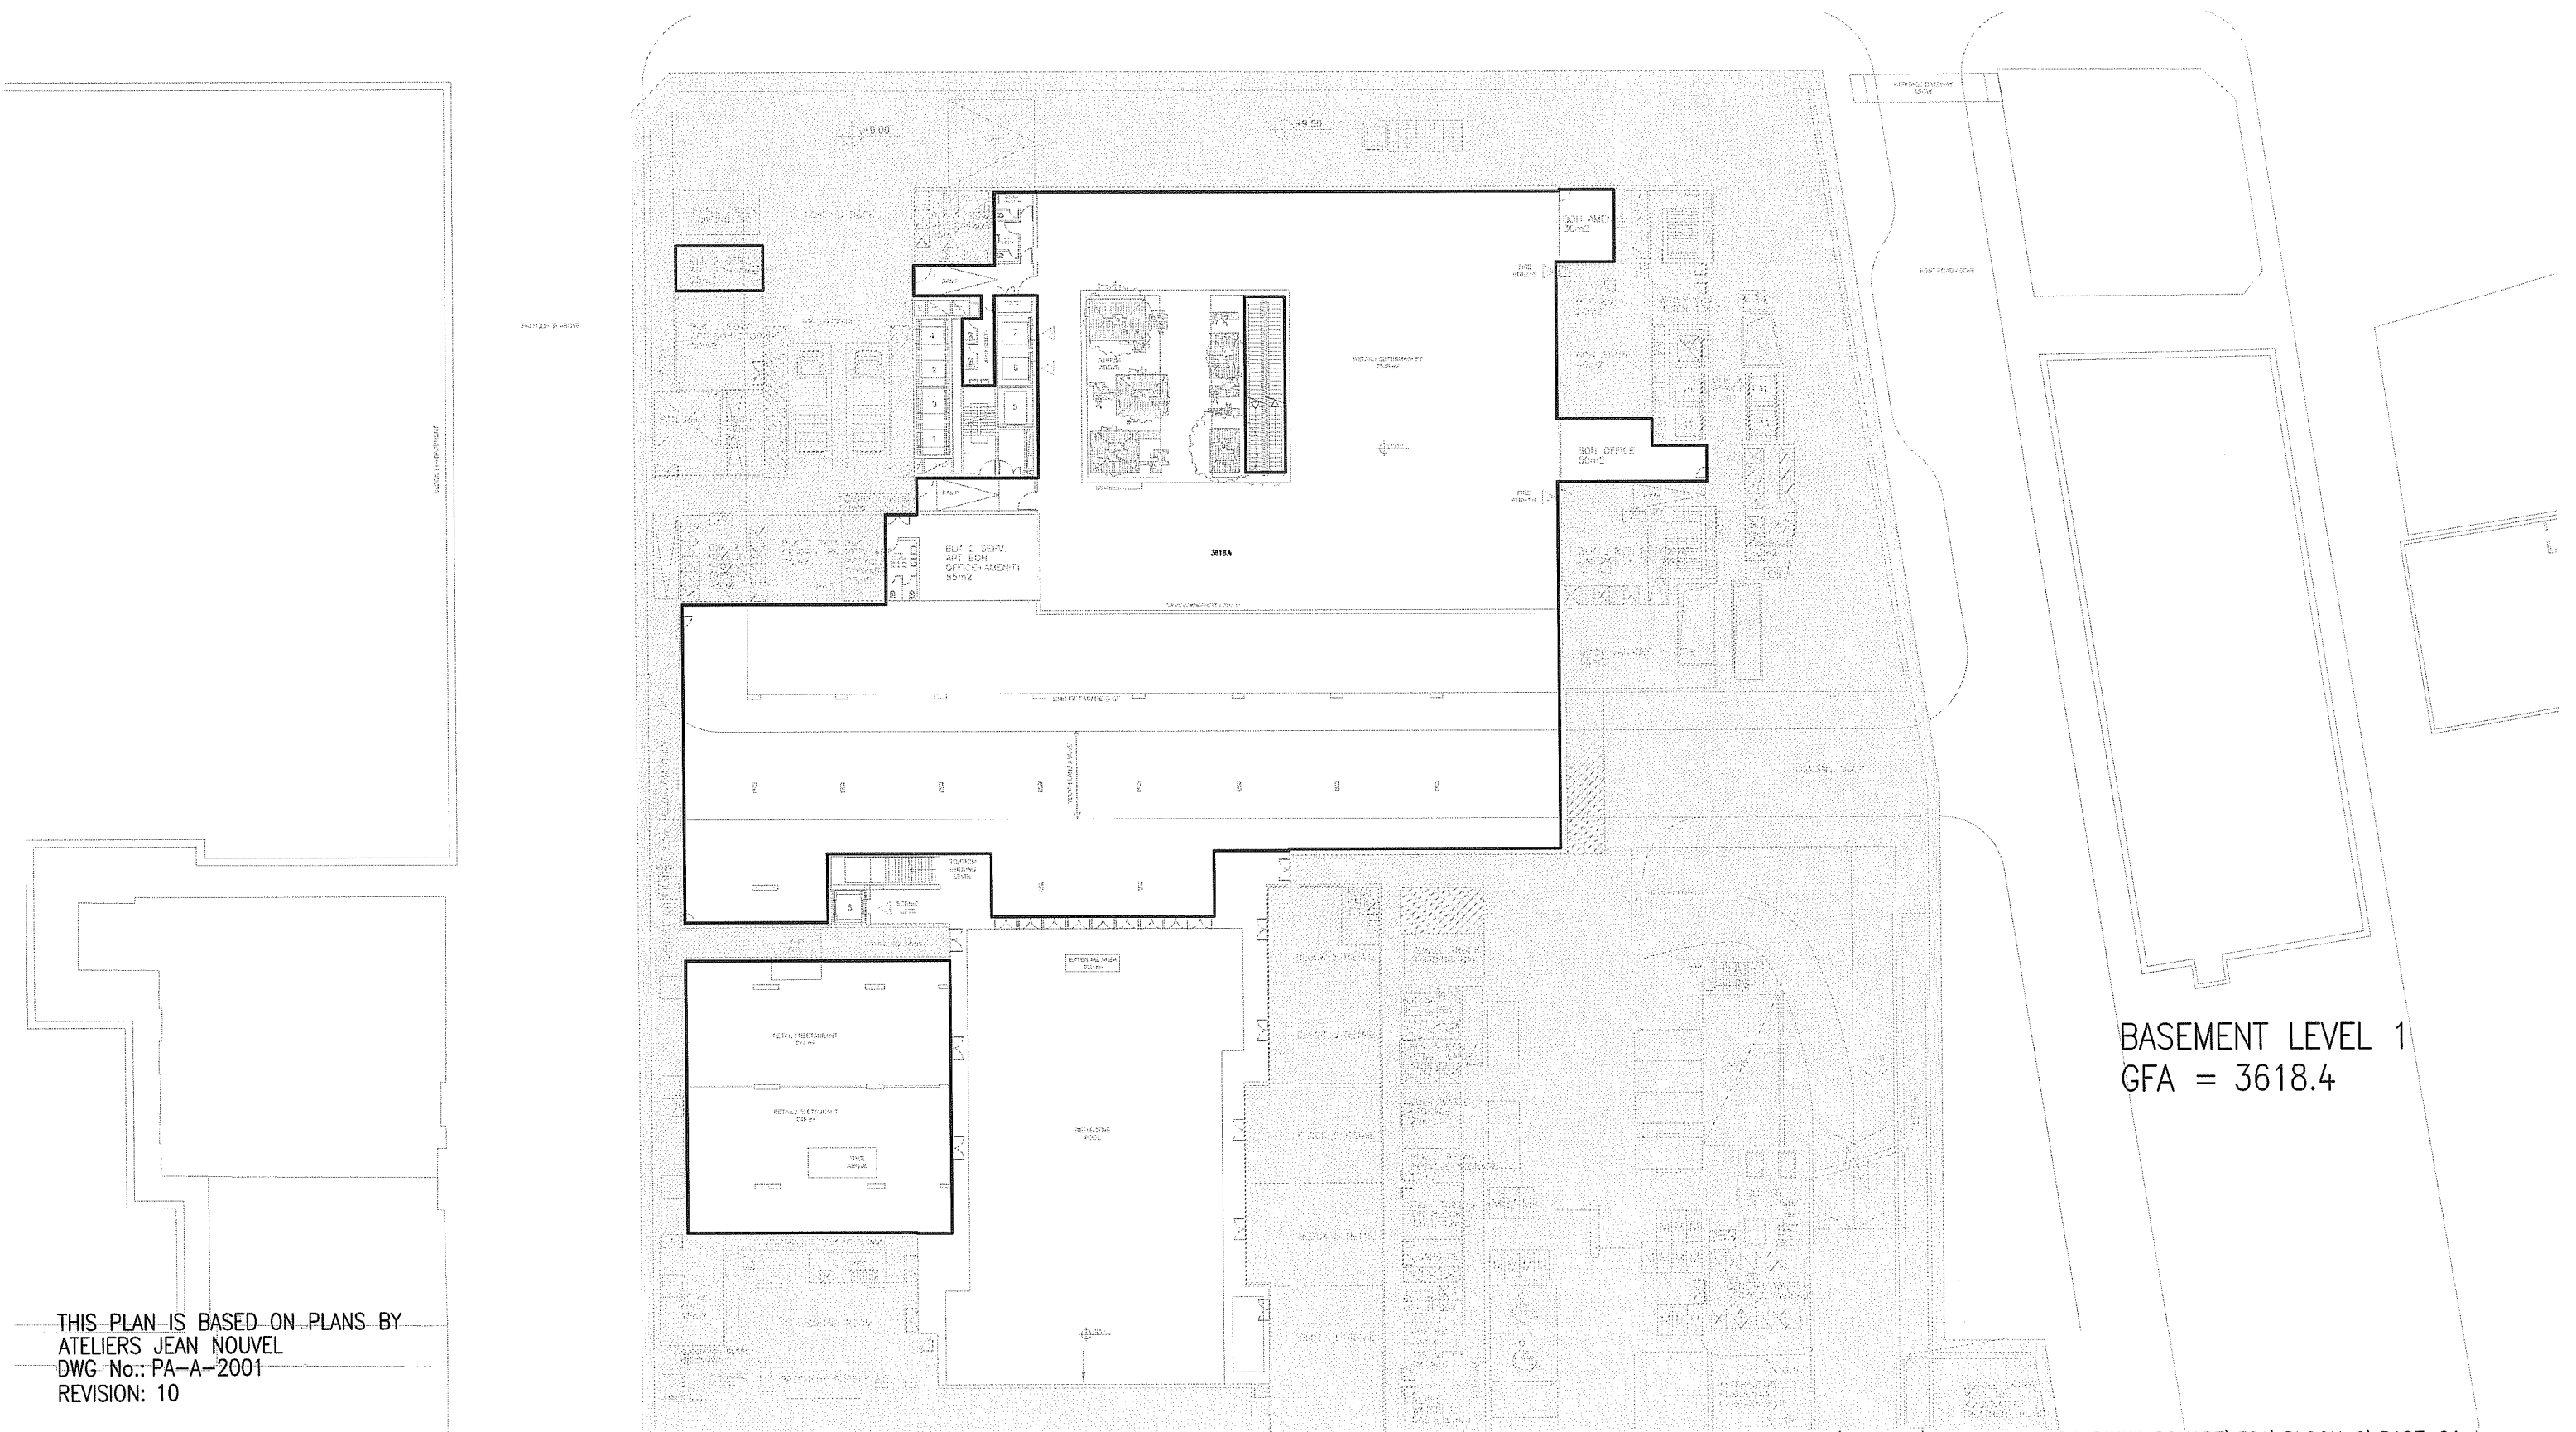


BASEMENT LEVEL 1
GFA = 3618.4

THIS PLAN IS BASED ON PLANS BY
ATELIERS JEAN NOUVEL
DWG No.: PA-A-2001
REVISION: 10

X:\08JOBS\080401 - BROADWAY SQUARE\FSA\BLOCK 2\BASE 01.dwg

PLAN SHOWING GFA OF BASEMENT LEVEL 1 BLOCK 2 FRASERS BROADWAY SITE	CONSULTING SURVEYORS		RATIO: 1:500		DATE 18/09/09	
	DENNY LINKER & CO.		DATUM: A.H.D.		ISSUE 8	SHEET SIZE A3
	SYDNEY					
	5th Floor 17 RANDLE STREET SURRY HILLS N.S.W. 2010 PH. (02) 9212 4655 FAX (02) 9212 5254		DRAWN: DC		DWG. BASEMENT I.D.:	
			REF. No.: 080401			

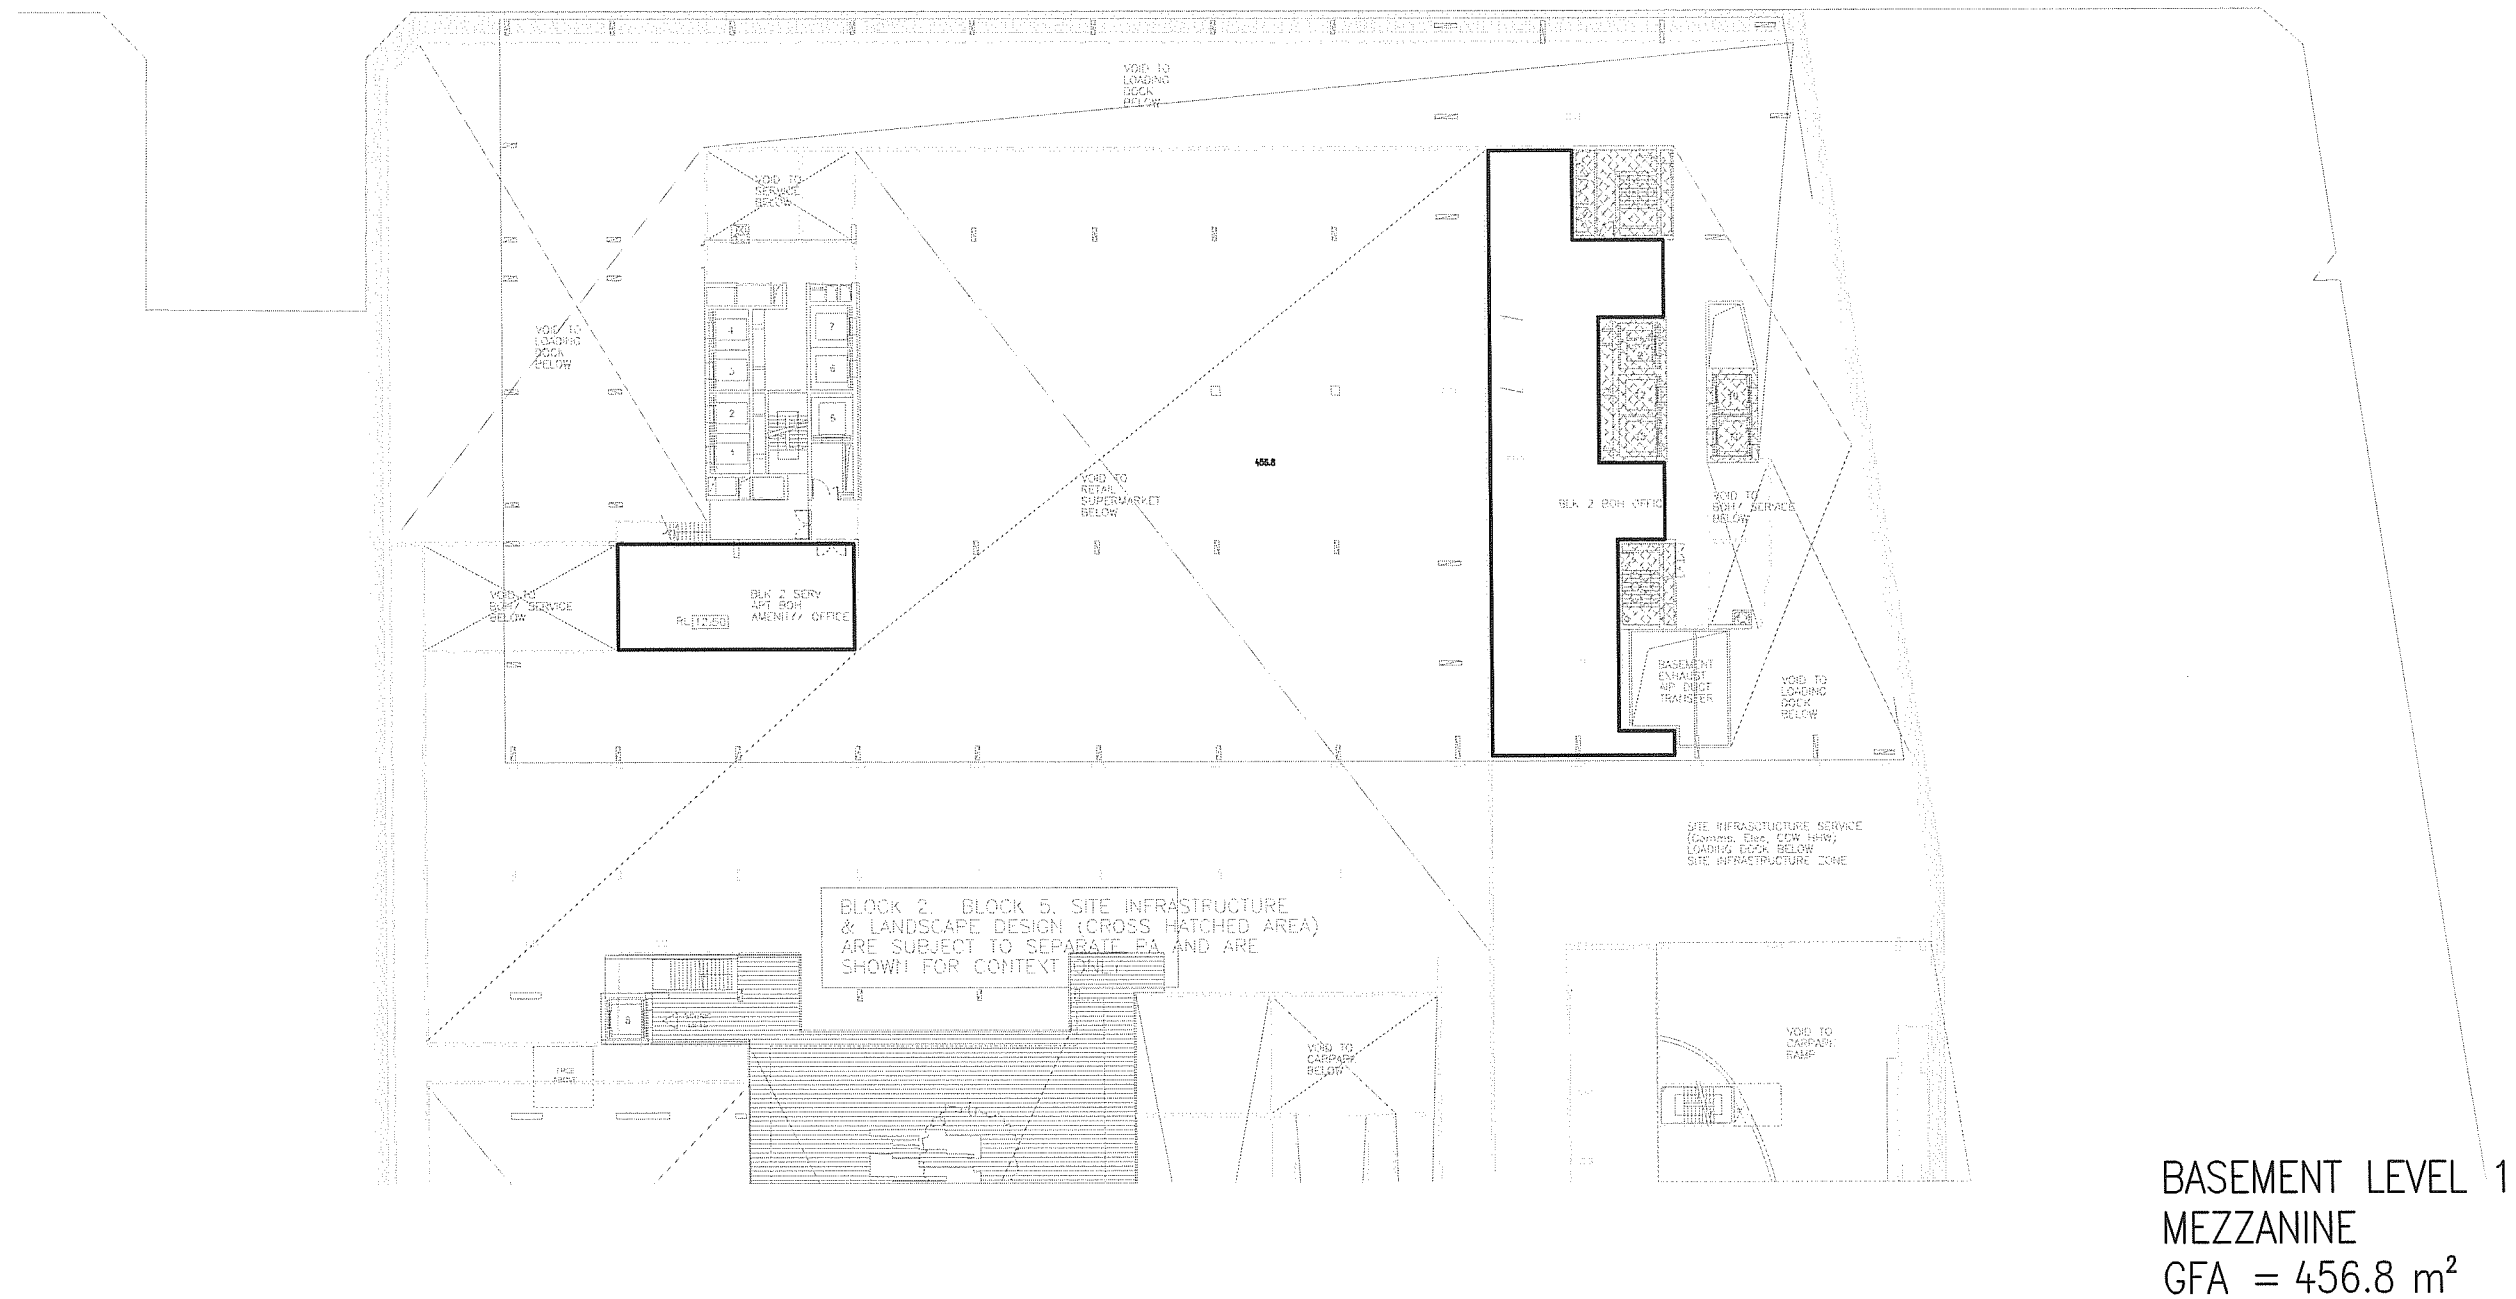

BASEMENT LEVEL 1
MEZZANINE
GFA = 456.8 m²

Drawing
PLAN
GROUP
Project #
0746
Drawing
PA-A-

THIS PLAN IS BASED ON PLANS BY
JOHNSON PILTON WALKER
DWG No.: PA-A-BASE-1010-1-00

X:\08JOBS\080401 - BROADWAY SQUARE\FSA\BLOCK 2\BASE_01M.dwg

PLAN SHOWING GFA OF BASEMENT LEVEL 1 MEZZANINE BLOCK 2 FRASERS BROADWAY SITE	CONSULTING SURVEYORS		RATIO: 1:500		DATE 18/09/09		
	DENNY LINKER & CO.		DATUM: A.H.D.		ISSUE 8	SHEET SIZE A3	
	SYDNEY		DRAWN: DC				
	5th Floor 17 RANDLE STREET SURRY HILLS N.S.W. 2010 PH. (02) 9212 4655 FAX (02) 9212 5254		REF. No.: 080401		DWG. BASEMENT 1 I.D.: MEZZANINE		




THIS PLAN IS BASED ON PLANS BY
ATELIERS JEAN NOUVEL
DWG No.: PA-A-2002
REVISION: 10

GROUND LEVEL
GFA = 3448.3m²

NOTE:
40m² ALLOWED FOR KIOSKS IN PLAZA AREA.

X:\08JOBS\080401 - BROADWAY SQUARE\FSA\BLOCK 2\GROUND.dwg

PLAN SHOWING GFA OF GROUND LEVEL BLOCK 2 FRASERS BROADWAY SITE	CONSULTING SURVEYORS		RATIO: 1:300		DATE 18/09/09	
	DENNY LINKER & CO.		DATUM: A.H.D.		ISSUE 8	SHEET SIZE A3
	SYDNEY		DRAWN: DC			
	5th Floor 17 RANDLE STREET SURRY HILLS N.S.W. 2010 PH. (02) 9212 4655 FAX (02) 9212 5254		REF. No.: 080401		DWG. GROUND I.D.:	

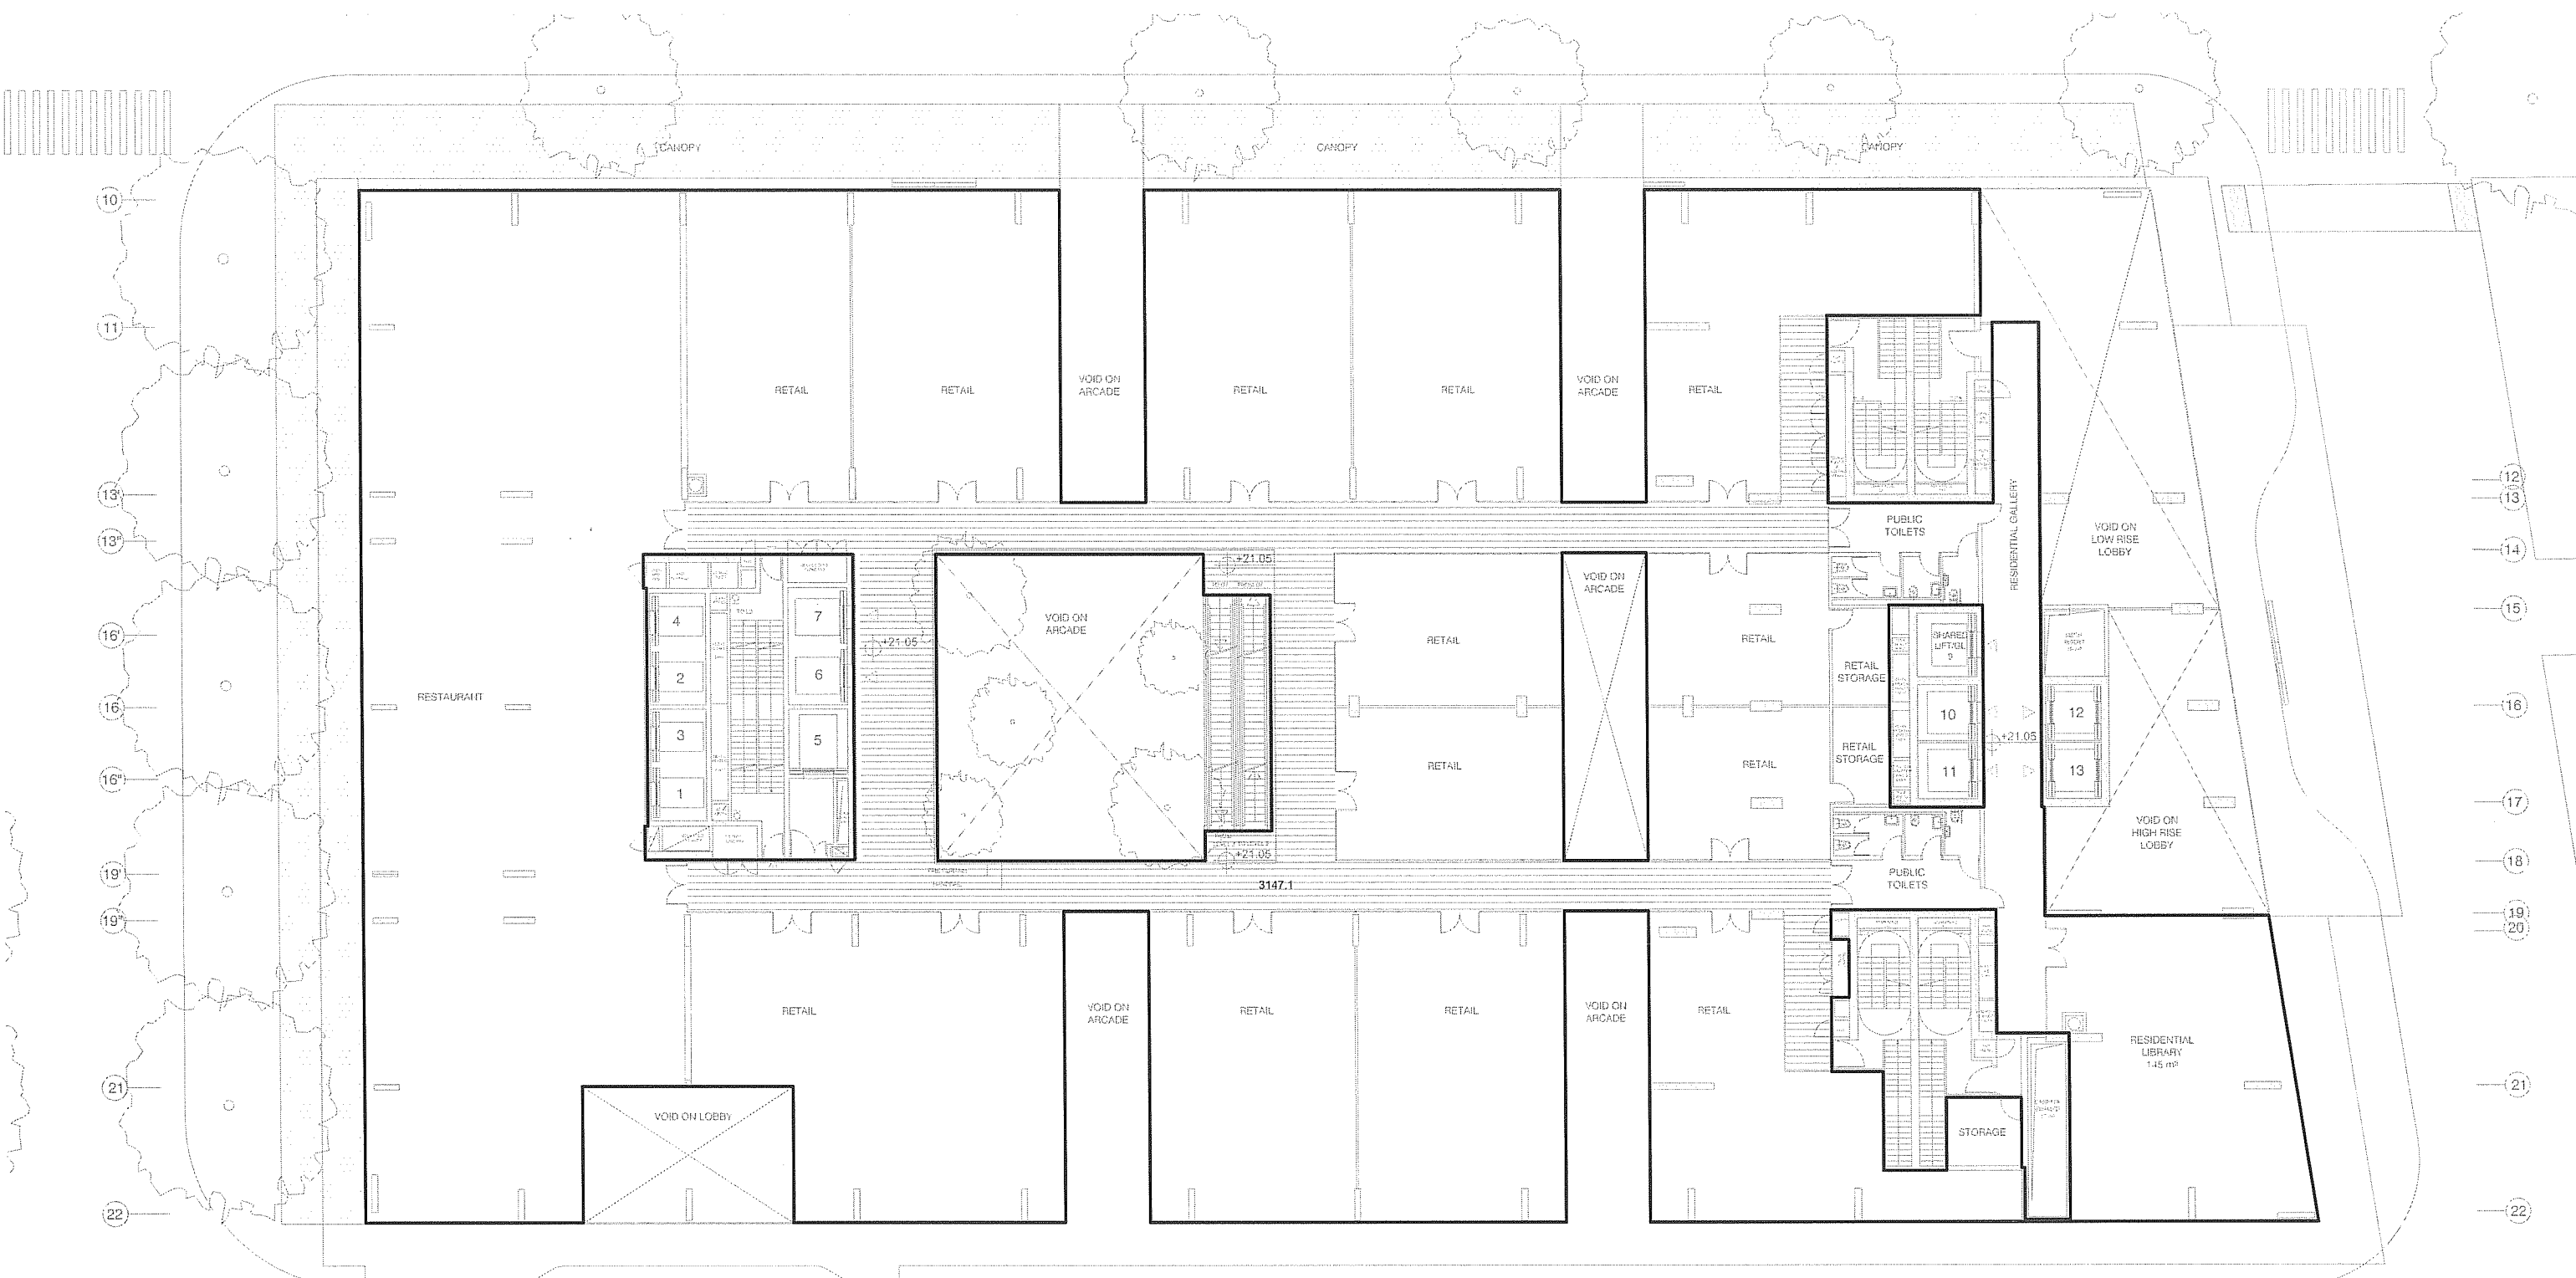

THIS PLAN IS BASED ON PLANS BY
ATELIERS JEAN NOUVEL
DWG No.: PA-A-2003
REVISION: 10

LEVEL 1
GFA = 3147.1m²

X:\08JOBS\080401 - BROADWAY SQUARE\FSA\BLOCK 2\LEVEL 01.dwg

PLAN SHOWING GFA OF LEVEL 1 BLOCK 2 FRASERS BROADWAY SITE	CONSULTING SURVEYORS		RATIO: 1:300		DATE 18/09/09	
	DENNY LINKER & CO.		DATUM: A.H.D.			
	SYDNEY		DRAWN: DC		ISSUE 8	SHEET SIZE A3
	5th Floor 17 RANDLE STREET SURRY HILLS N.S.W. 2010 PH. (02) 9212 4655 FAX (02) 9212 5254		REF. No.: 080401			




THIS PLAN IS BASED ON PLANS BY
ATELIERS JEAN NOUVEL
DWG No.: PA-A-2004
REVISION: 9

LEVEL 2
GFA = 3902.4 m²

X:\08JOBS\080401 - BROADWAY SQUARE\FSA\BLOCK 2\LEVEL 02.dwg

PLAN SHOWING GFA OF LEVEL 2 BLOCK 2 FRASERS BROADWAY SITE	CONSULTING SURVEYORS		RATIO: 1:300		DATE 18/09/09	
	DENNY LINKER & CO.		DATUM: A.H.D.		ISSUE 8	SHEET SIZE A3
	SYDNEY		DRAWN: DC			
	5th Floor 17 RANDLE STREET SURRY HILLS N.S.W. 2010 PH. (02) 9212 4655 FAX (02) 9212 5254		REF. No.: 080401		DWG. LEVEL 2 I.D.:	

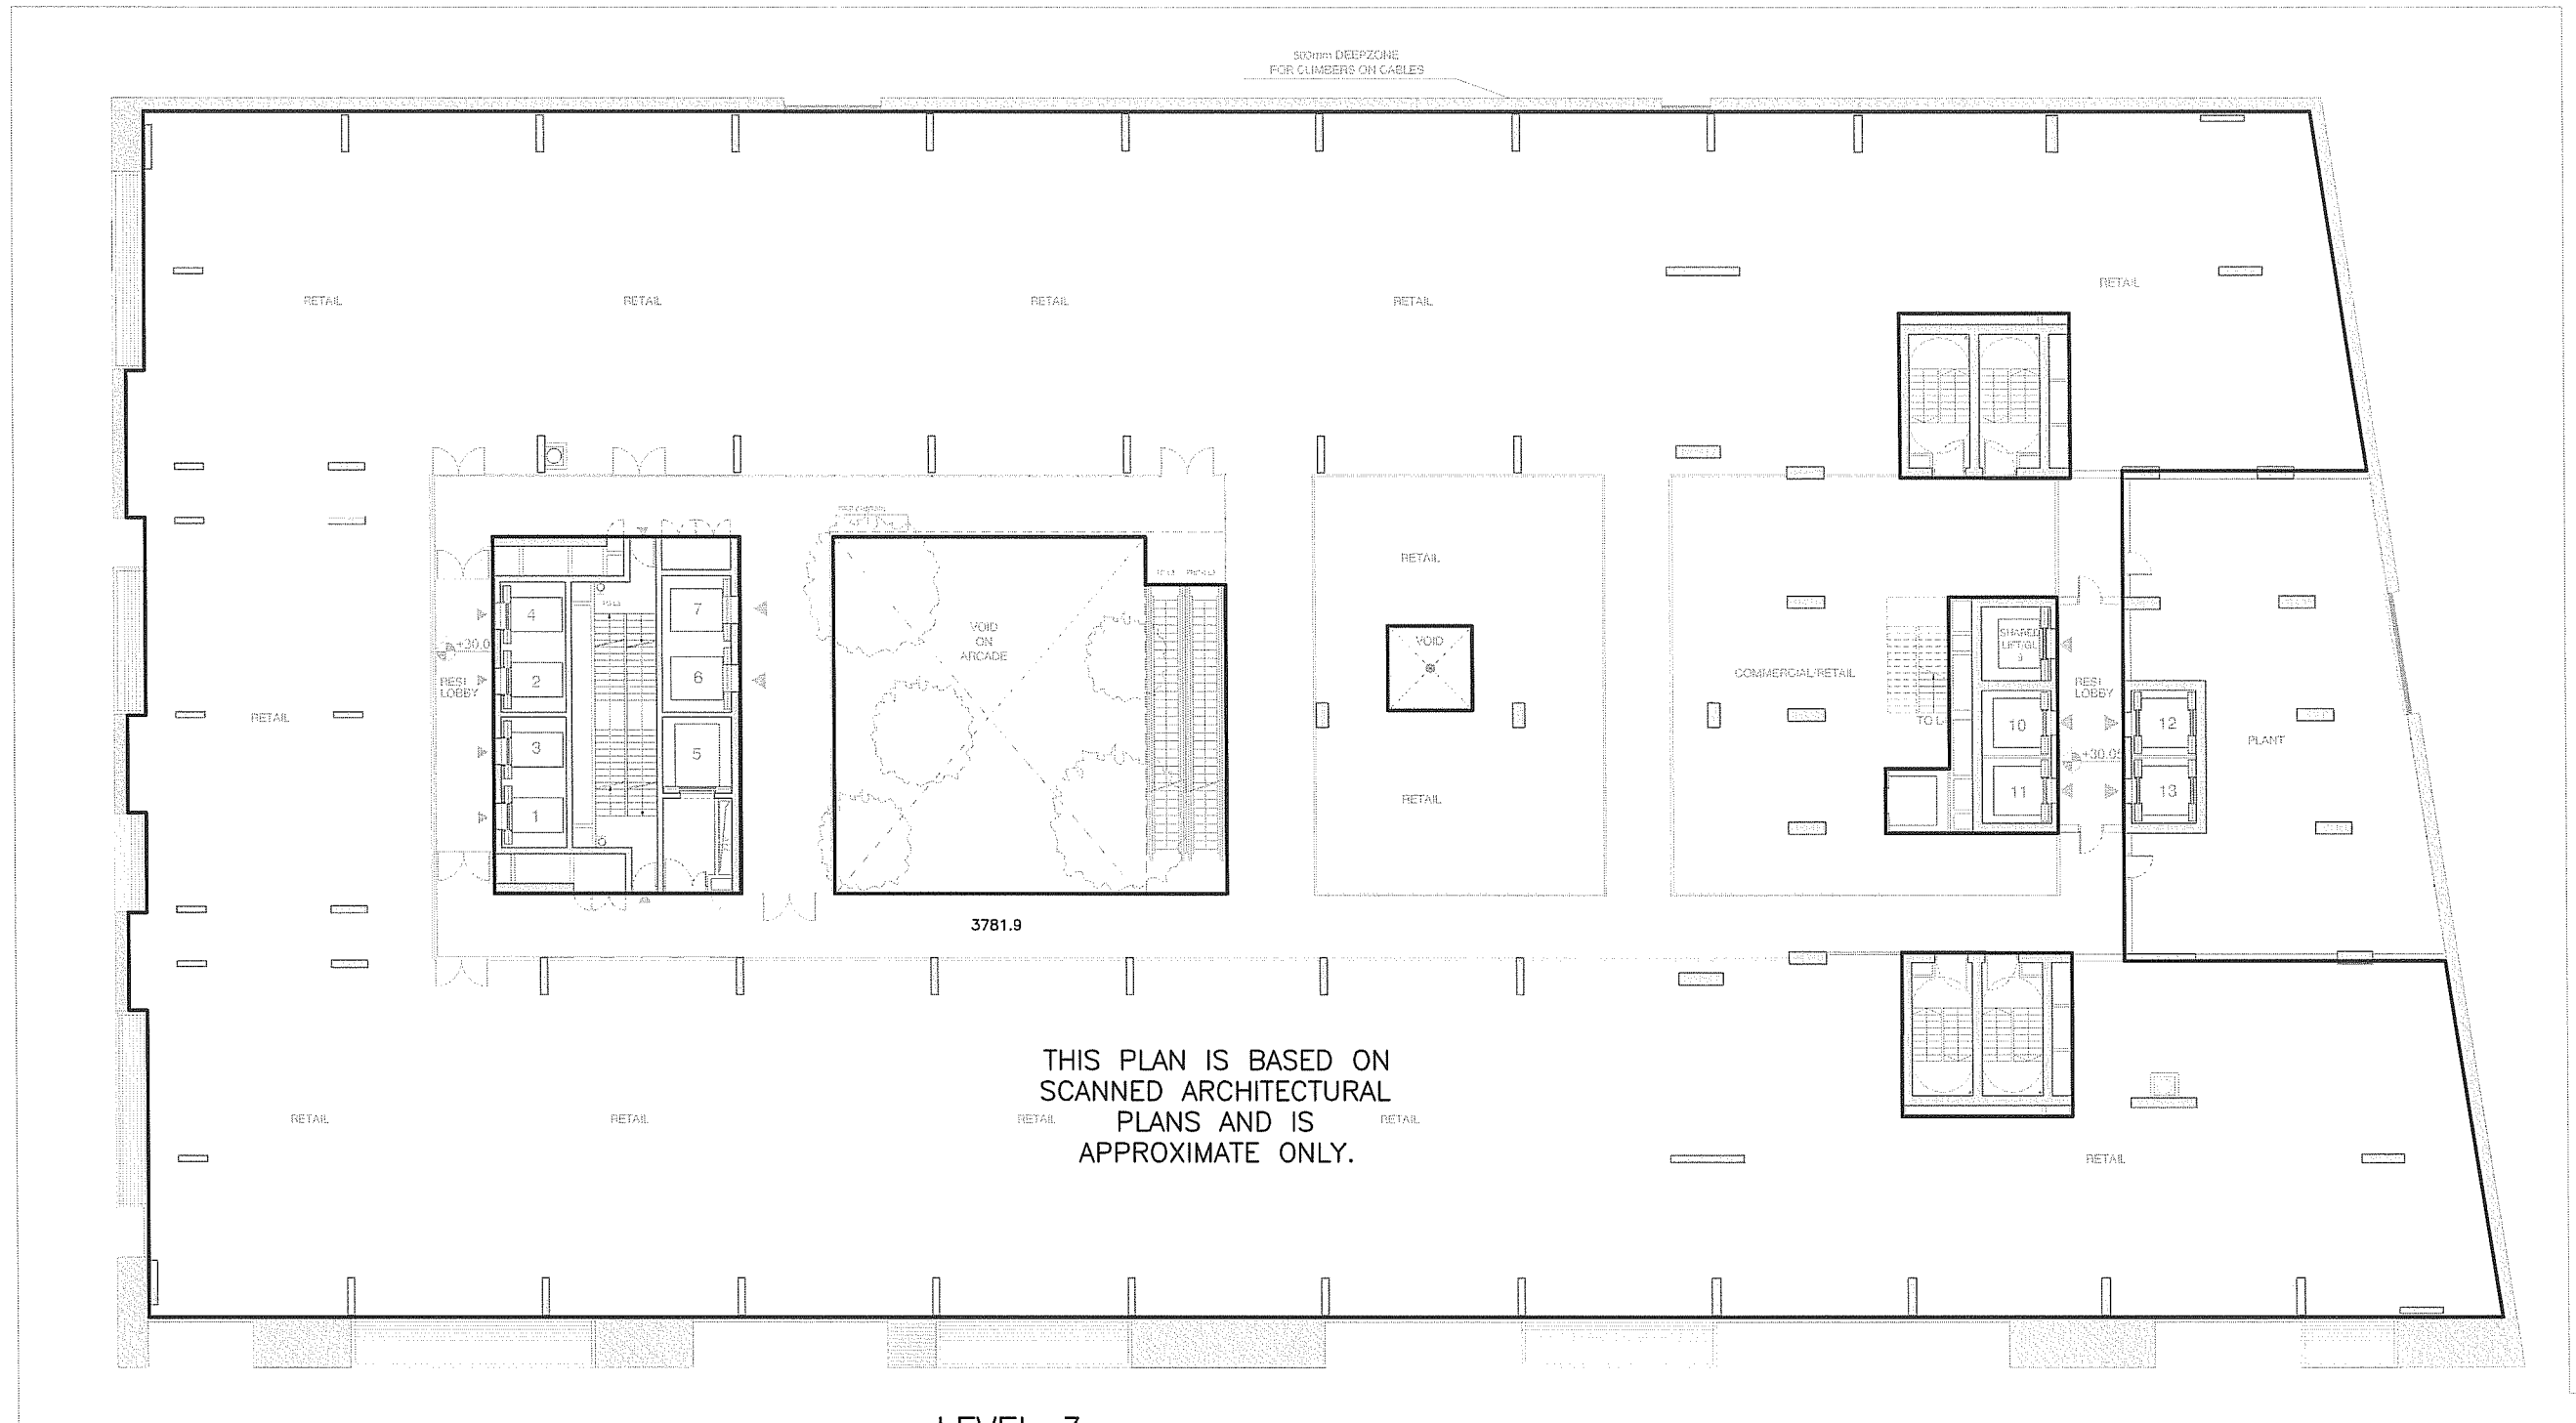


THIS PLAN IS BASED ON PLANS BY
JOHNSON PILTON WALKER
DWG No.: PA-A-2005
REVISION: 12

LEVEL 3
GFA = 3781.9 m²



X:\08JOBS\080401 - BROADWAY SQUARE\FSA\BLOCK 2\LEVEL 03.dwg

PLAN SHOWING GFA OF LEVEL 3 BLOCK 2 FRASERS BROADWAY SITE	CONSULTING SURVEYORS		RATIO: 1:300		DATE 18/09/09	
	DENNY LINKER & CO.		DATUM: A.H.D.		ISSUE 8	SHEET SIZE A3
	SYDNEY		DRAWN: DC			
	5th Floor 17 RANDLE STREET SURRY HILLS N.S.W. 2010 PH. (02) 9212 4655 FAX (02) 9212 5254		REF. No.: 080401		DWG. LEVEL 3 I.D.:	

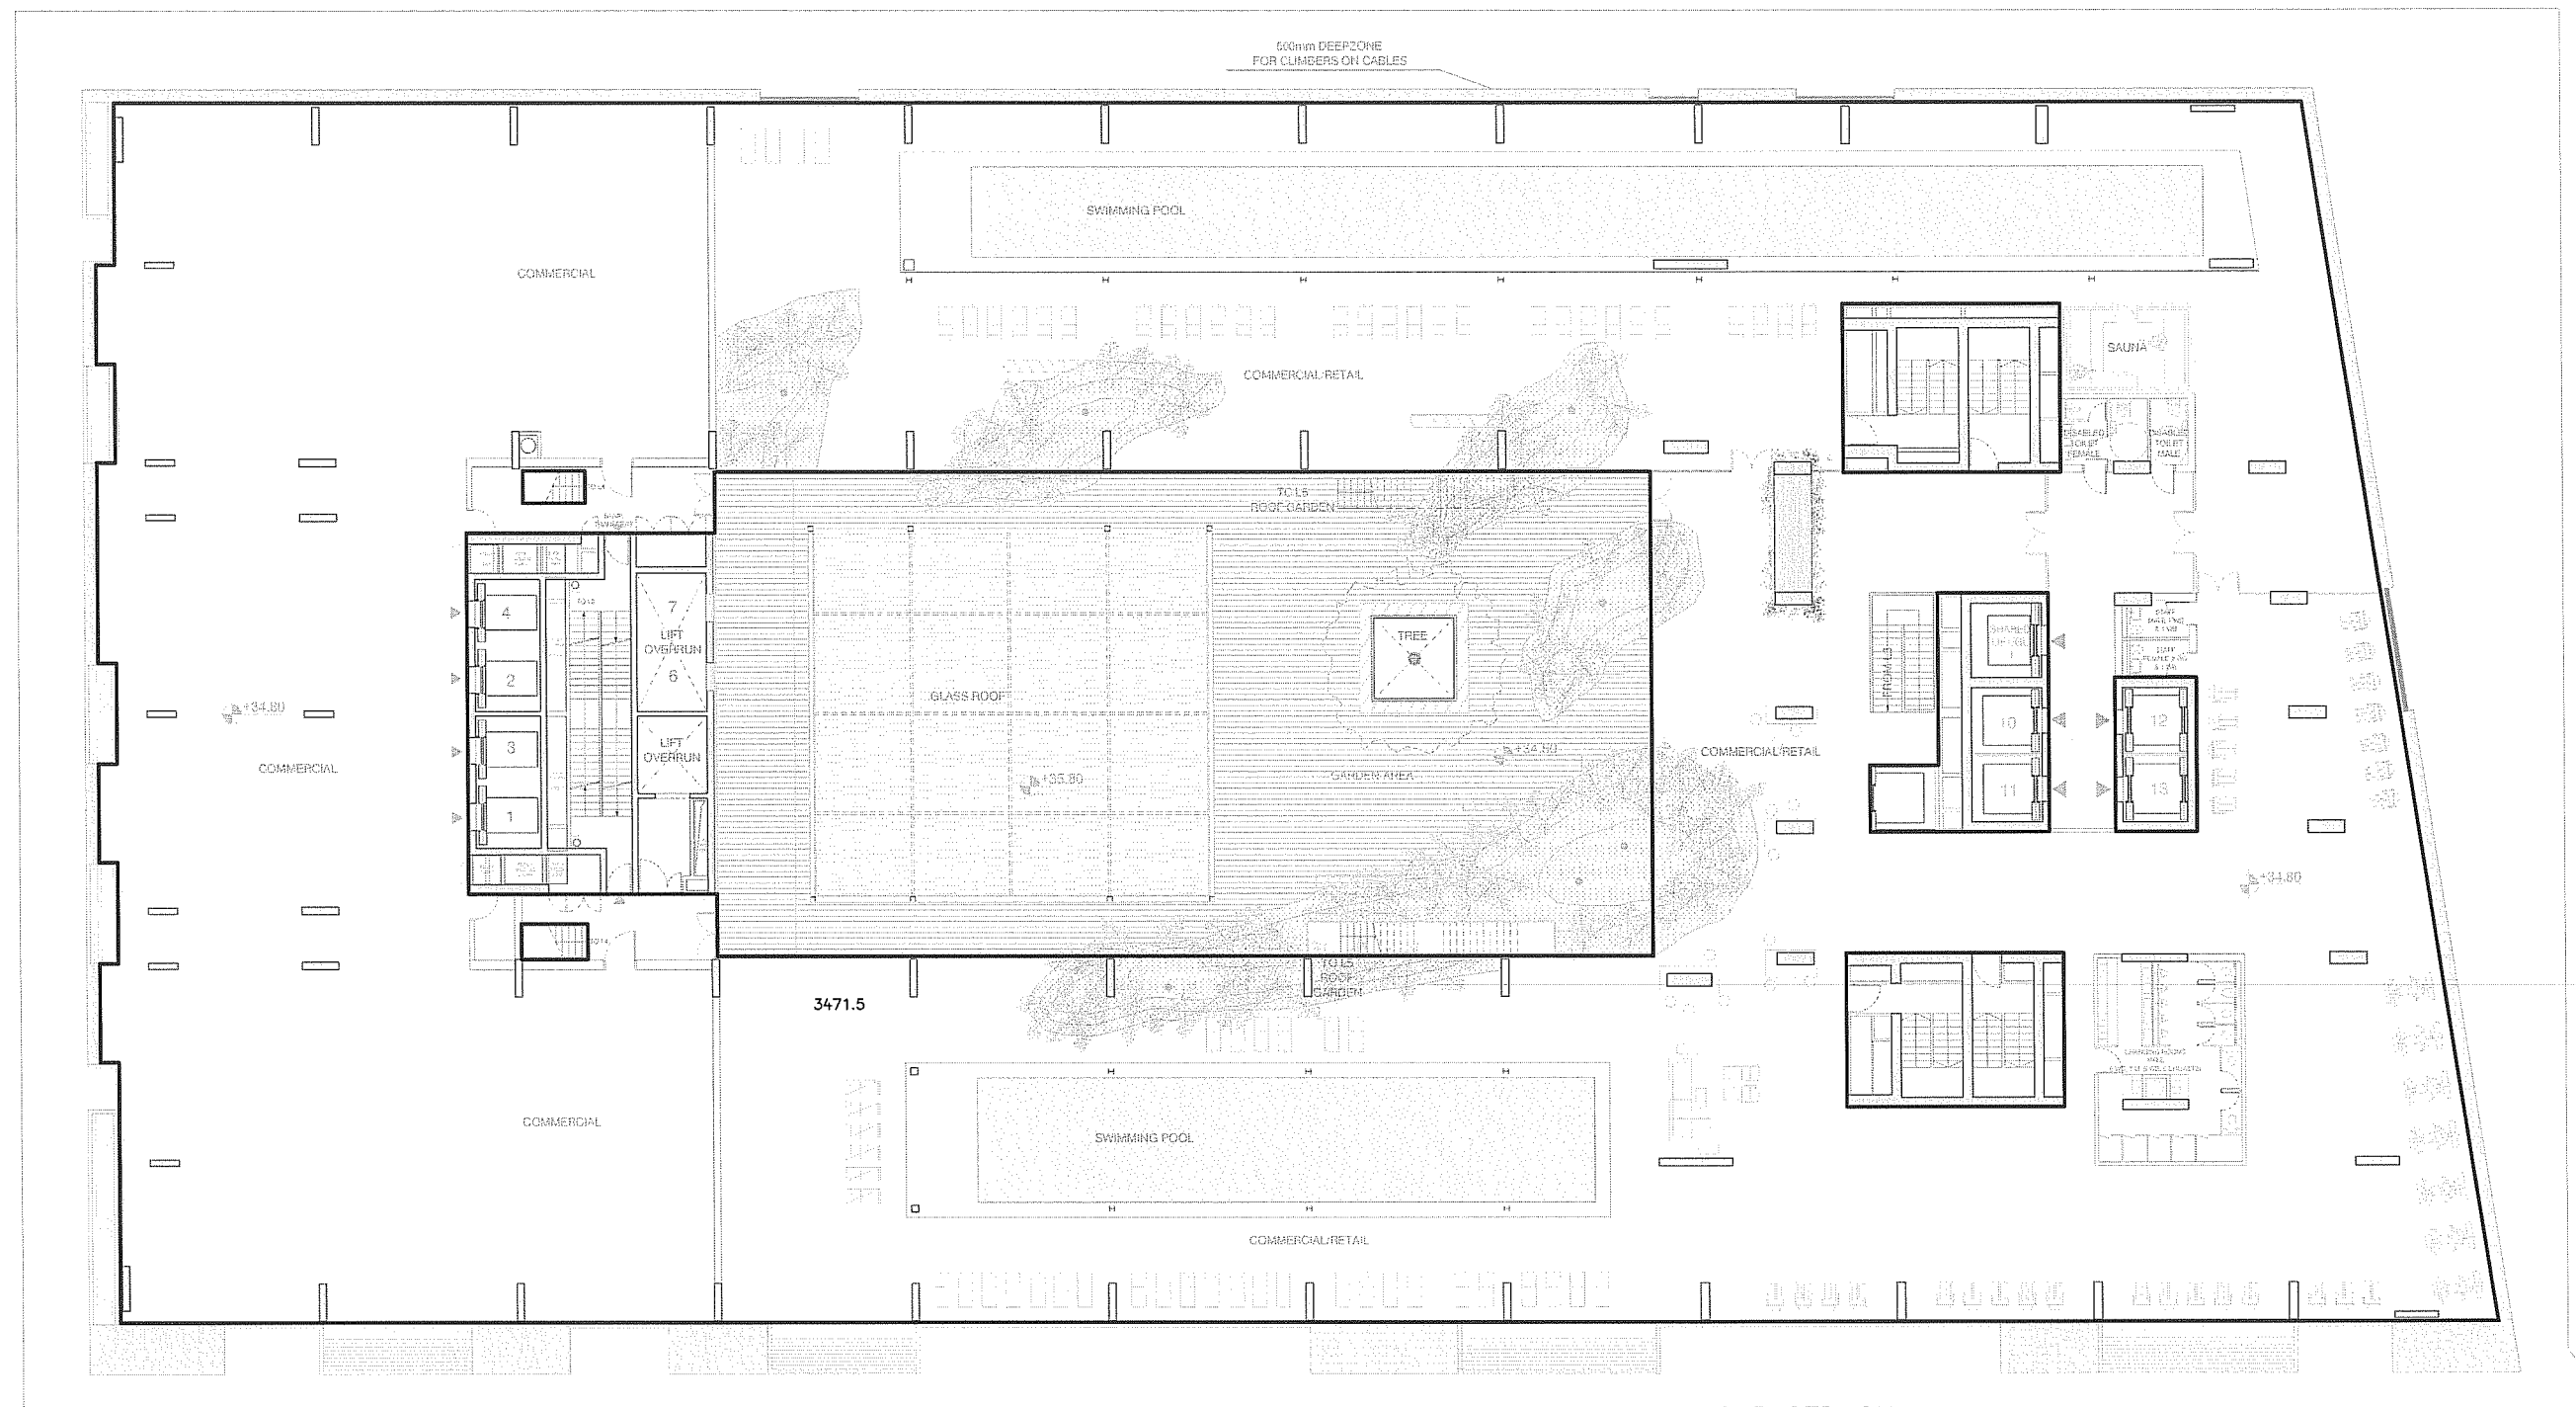

THIS PLAN IS BASED ON PLANS BY
JOHNSON PILTON WALKER
DWG No.: PA-A-2006r
REVISION: 12

LEVEL 4
GFA = 3471.5 m²

THIS PLAN IS BASED ON
SCANNED ARCHITECTURAL
PLANS AND IS
APPROXIMATE ONLY.

X:\08JOBS\080401 - BROADWAY SQUARE\FSA\BLOCK 2\LEVEL 04.dwg

PLAN SHOWING GFA OF
LEVEL 4
BLOCK 2
FRASERS BROADWAY SITE

CONSULTING SURVEYORS
DENNY LINKER & CO.
SYDNEY

5th Floor 17 RANDLE STREET
SURRY HILLS N.S.W. 2010
PH. (02) 9212 4655 FAX (02) 9212 5254

RATIO: 1:300

DATUM: A.H.D.


DRAWN: DC

REF.
No.: 080401

DATE
18/09/09


ISSUE
8
SHEET
SIZE
A3

DWG. LEVEL 4
I.D.:

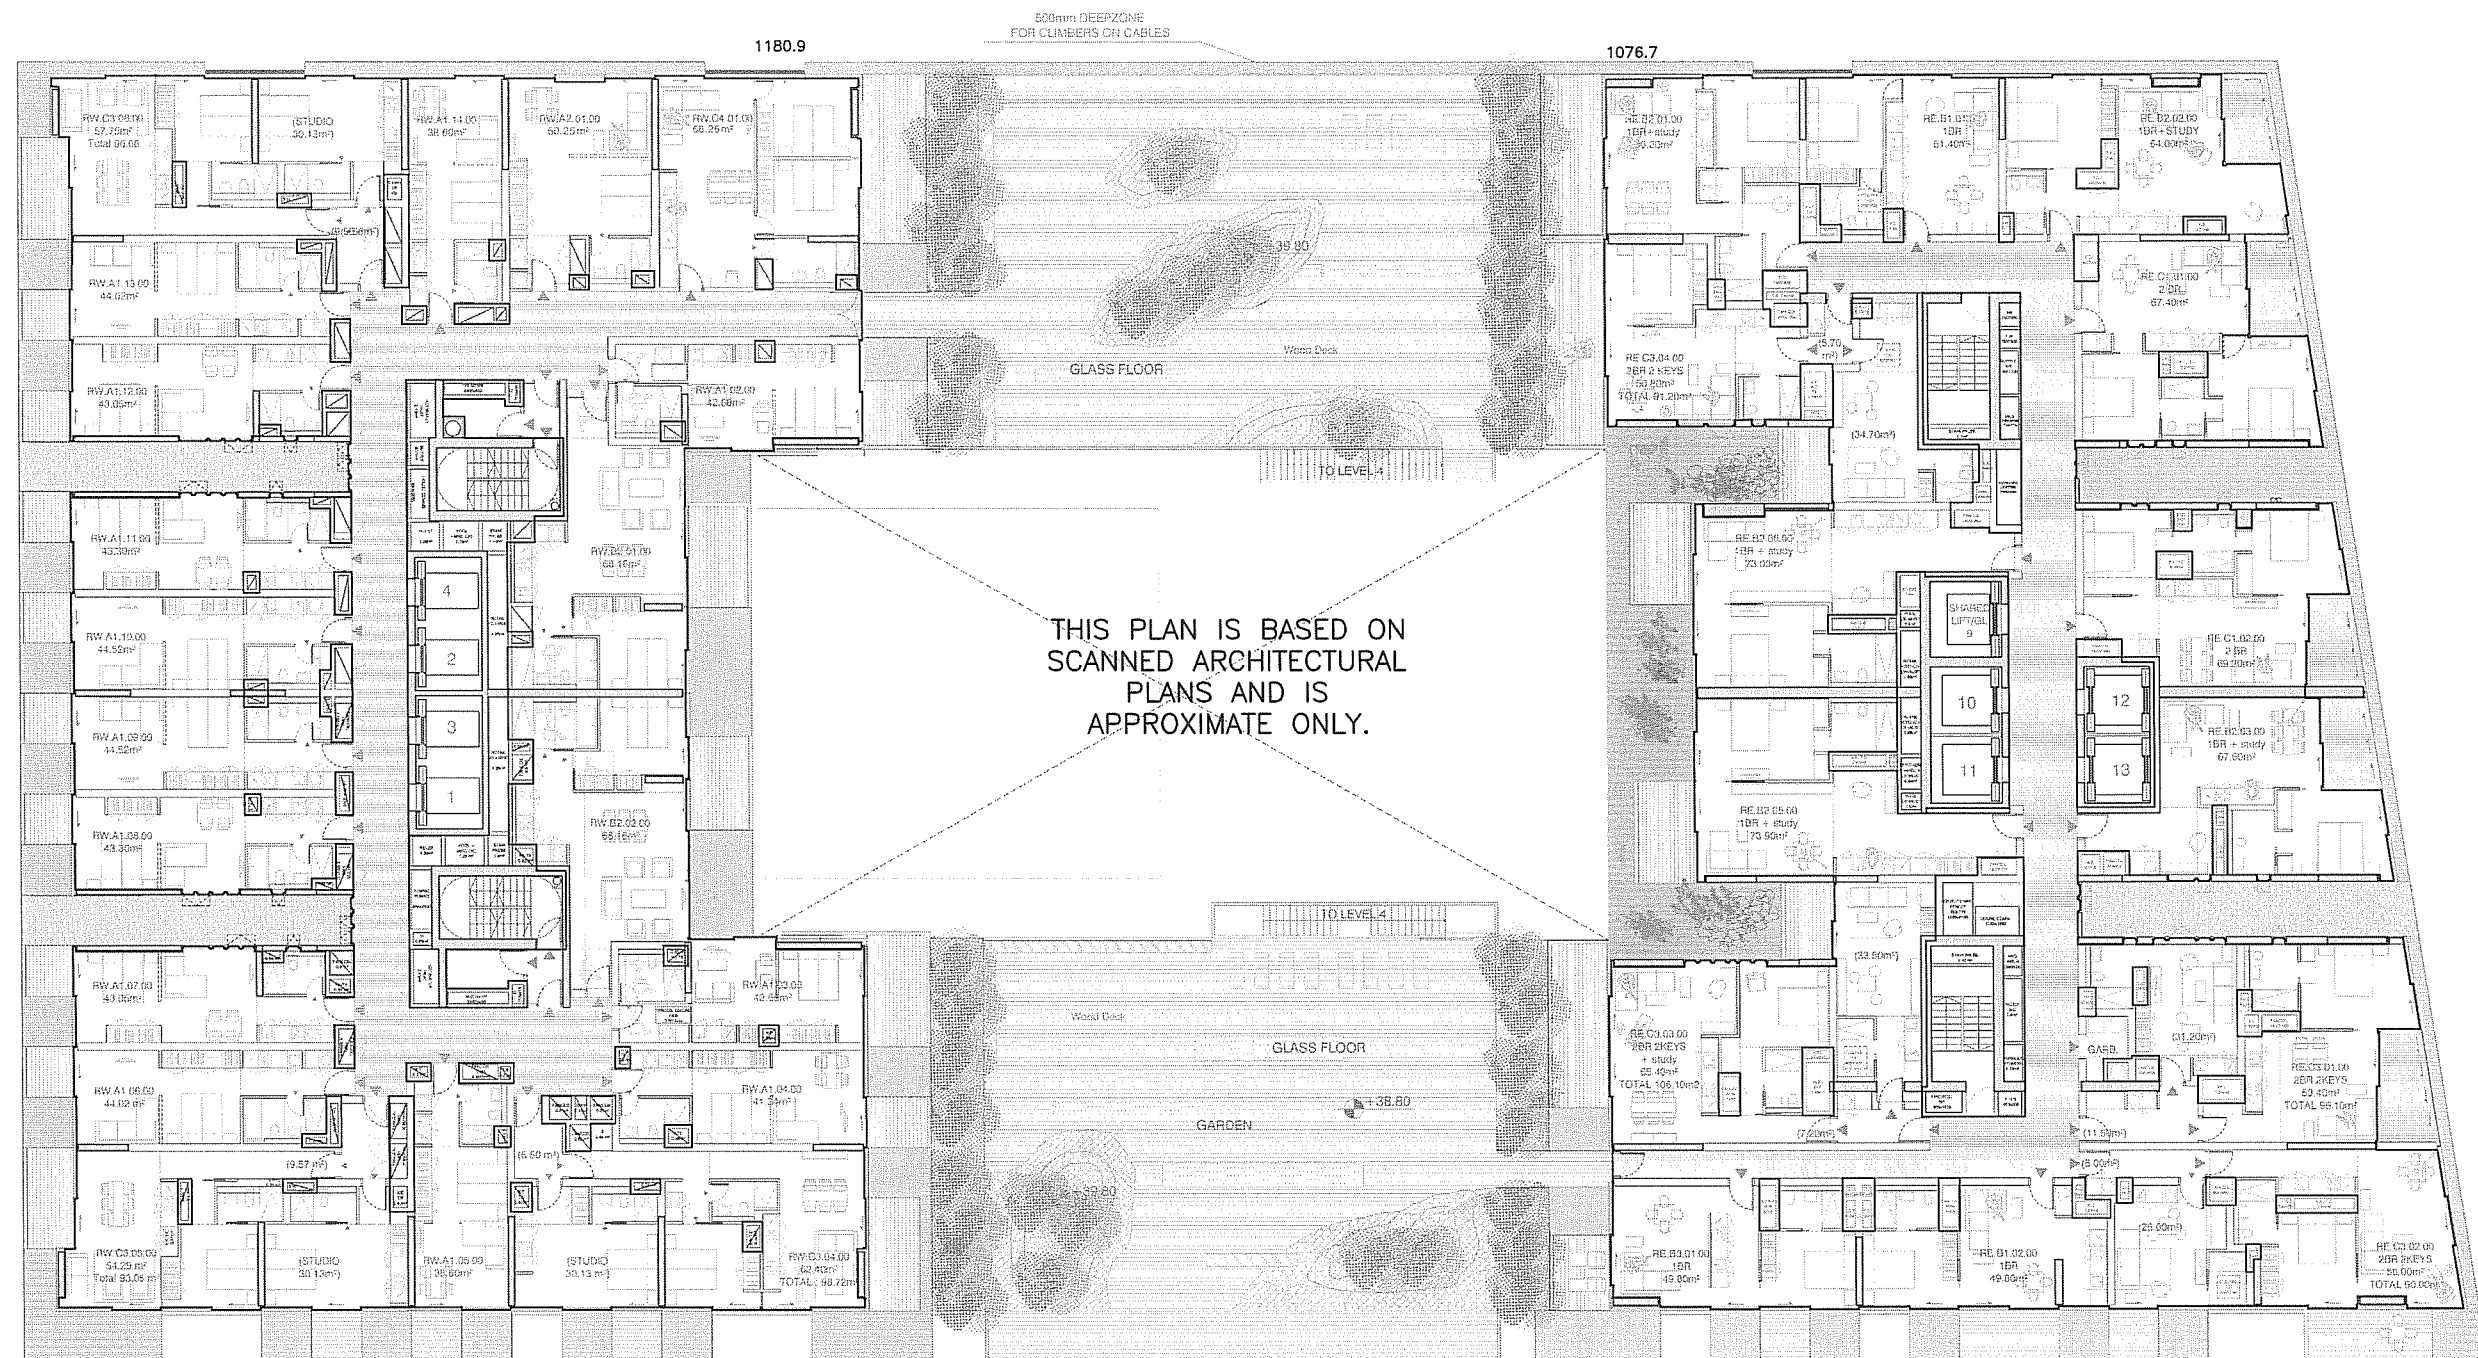

THIS PLAN IS BASED ON PLANS BY
JOHNSON PILTON WALKER
DWG No.: PA-A-2007
DWG No.:
REVISION: 12

LEVEL 5
GFA = 2257.6 m²

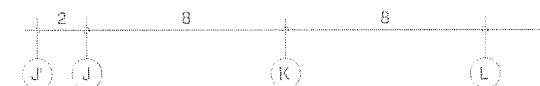

X:\08JOBS\080401 - BROADWAY SQUARE\FSA\BLOCK 2\LEVEL 05.dwg

PLAN SHOWING GFA OF
LEVEL 5
BLOCK 2
FRASERS BROADWAY SITE

CONSULTING SURVEYORS
DENNY LINKER & CO.
SYDNEY

5th Floor 17 Randle Street
Surrey Hills N.S.W. 2010
Ph. (02) 9212 4655 Fax (02) 9212 5254

RATIO: 1:300

DATUM: A.H.D.



DRAWN: DC

REF.
No.: 080401

DATE
18/09/09

ISSUE 8	SHEET SIZE A3
------------	---------------------

DWG. LEVEL 5
I.D.:

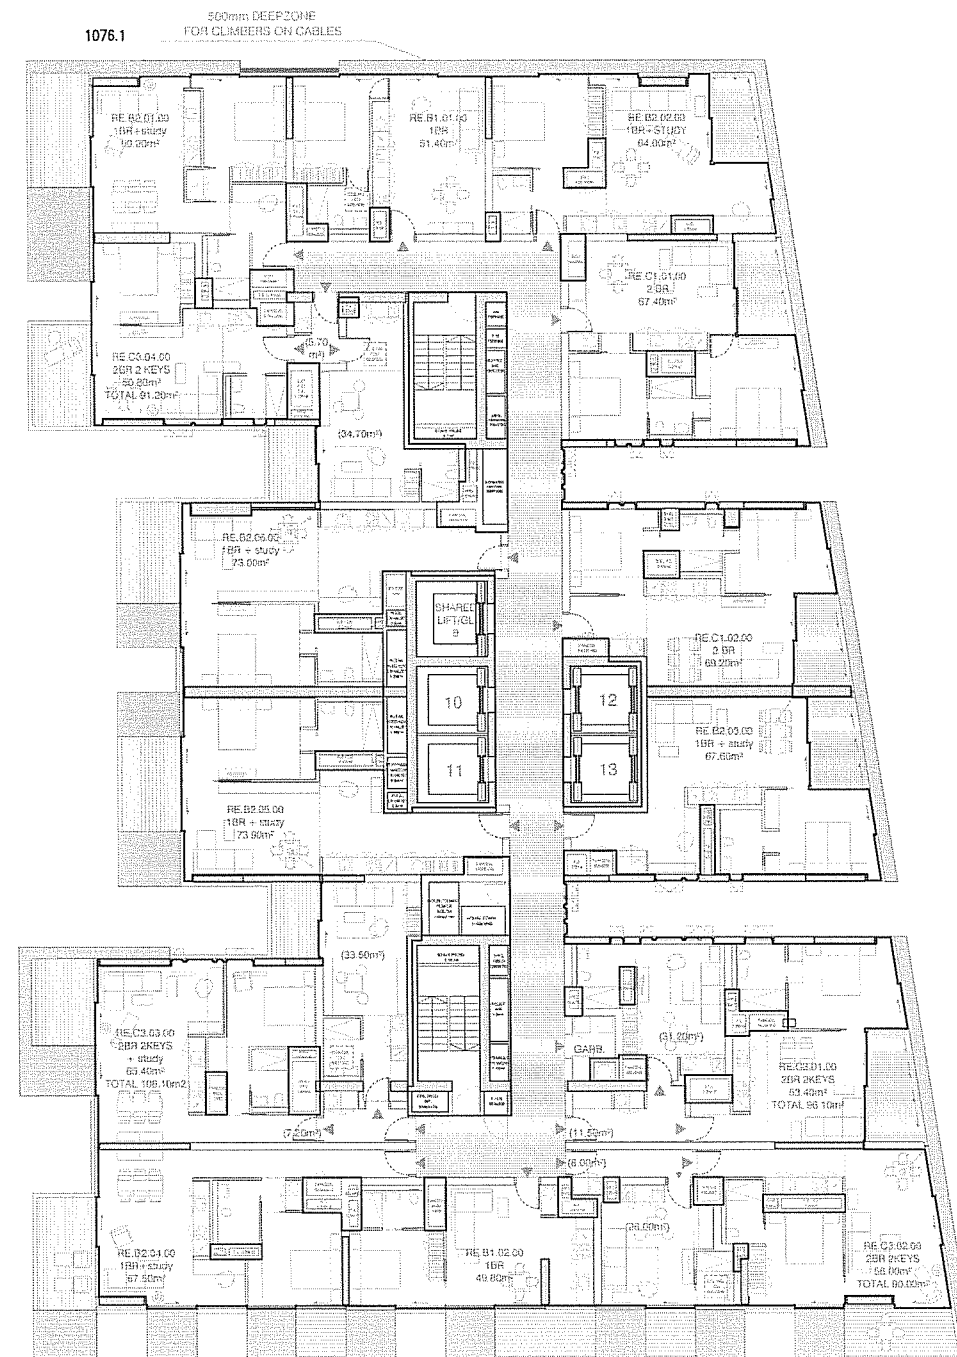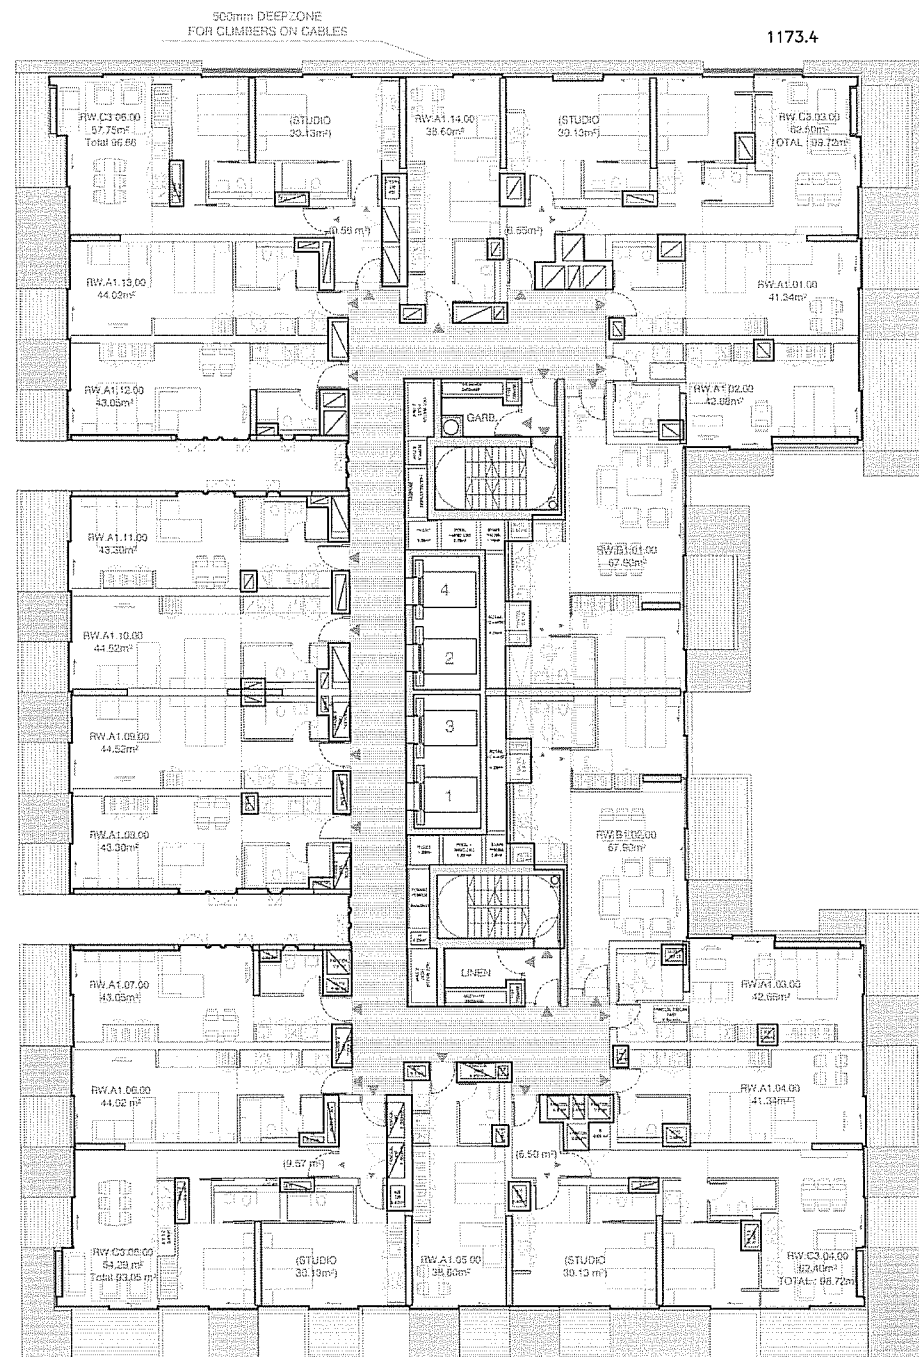

THIS PLAN IS BASED ON
SCANNED ARCHITECTURAL
PLANS AND IS
APPROXIMATE ONLY.

LEVEL 6
GFA = 2249.5 m²

THIS PLAN IS BASED ON PLANS BY
JOHNSON PILTON WALKER
DWG No.: PA-A-2008
DWG No.:
REVISION: 12

X:\08JOBS\080401 - BROADWAY SQUARE\FSA\BLOCK 2\LEVEL 06.dwg

PLAN SHOWING GFA OF
LEVEL 6
BLOCK 2
FRASERS BROADWAY SITE

CONSULTING SURVEYORS
DENNY LINKER & CO.
SYDNEY

5th Floor 17 RANDLE STREET
SURRY HILLS N.S.W. 2010
PH. (02) 9212 4655 FAX (02) 9212 5254

RATIO: 1:300

DATUM: A.H.D.

DRAWN: DC


REF.
No.: 080401

DATE
18/09/09

ISSUE
8

SHEET
SIZE
A3

DWG. LEVEL 6
I.D.:

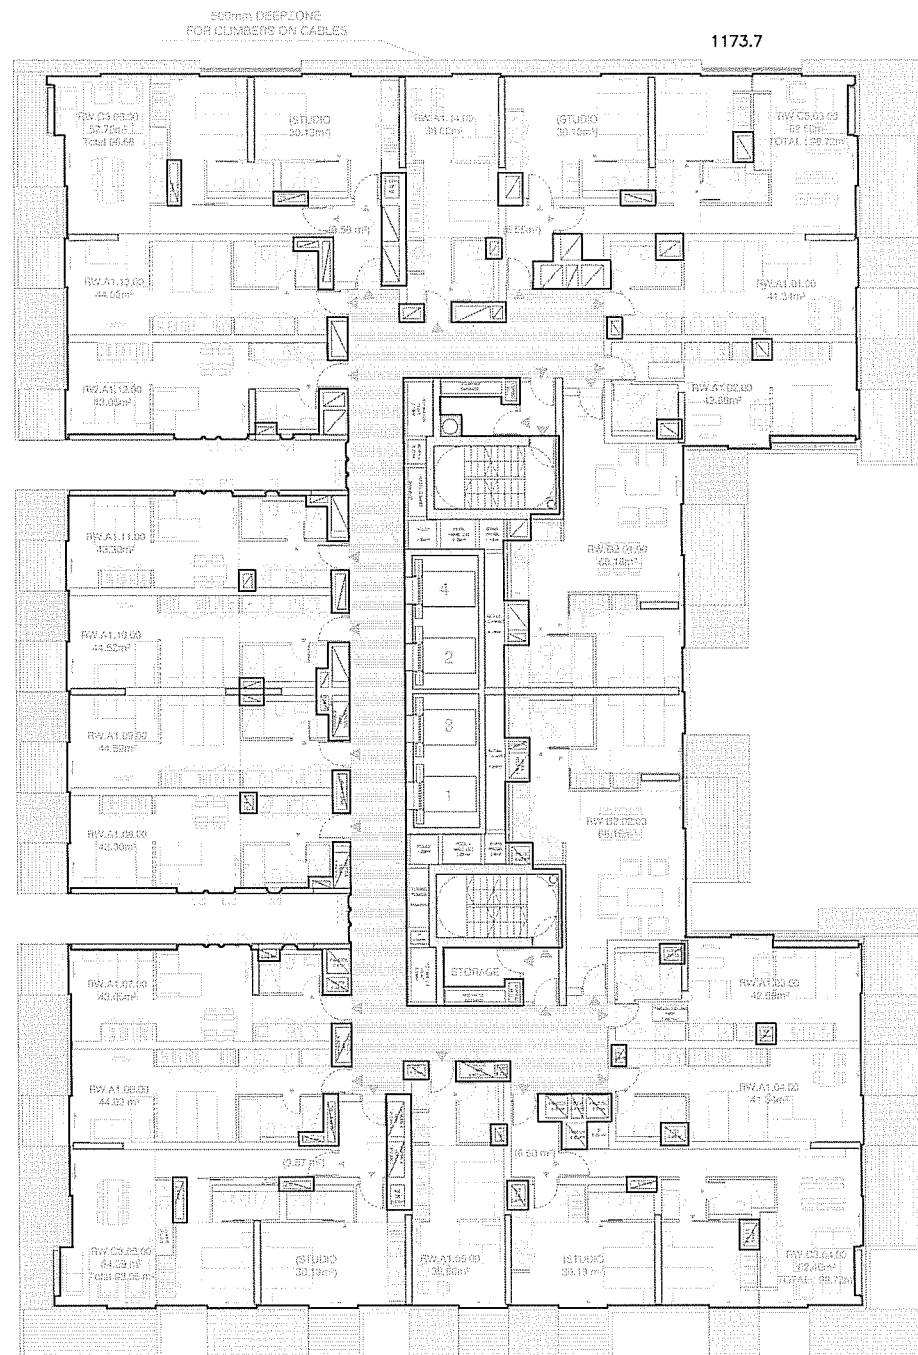

THIS PLAN IS BASED ON
SCANNED ARCHITECTURAL
PLANS AND IS
APPROXIMATE ONLY.

LEVEL 7
GFA = 2250.5 m²

THIS PLAN IS BASED ON PLANS BY
JOHNSON PILTON WALKER
DWG No.: PA-A-2009
DWG No.:
REVISION: 12

X:\08JOBS\080401 - BROADWAY SQUARE\FSA\BLOCK 2\LEVEL 07.dwg

PLAN SHOWING GFA OF
LEVEL 7
BLOCK 2
FRASERS BROADWAY SITE

CONSULTING SURVEYORS
DENNY LINKER & CO.
SYDNEY

5th Floor 17 RANDLE STREET
SURRY HILLS N.S.W. 2010
PH. (02) 9212 4655 FAX (02) 9212 5254

RATIO: 1:300

DATUM: A.H.D.


DRAWN: DC

REF.
No.: 080401


DATE
18/09/09

ISSUE
8
SHEET
SIZE
A3

DWG. LEVEL 7
I.D.:

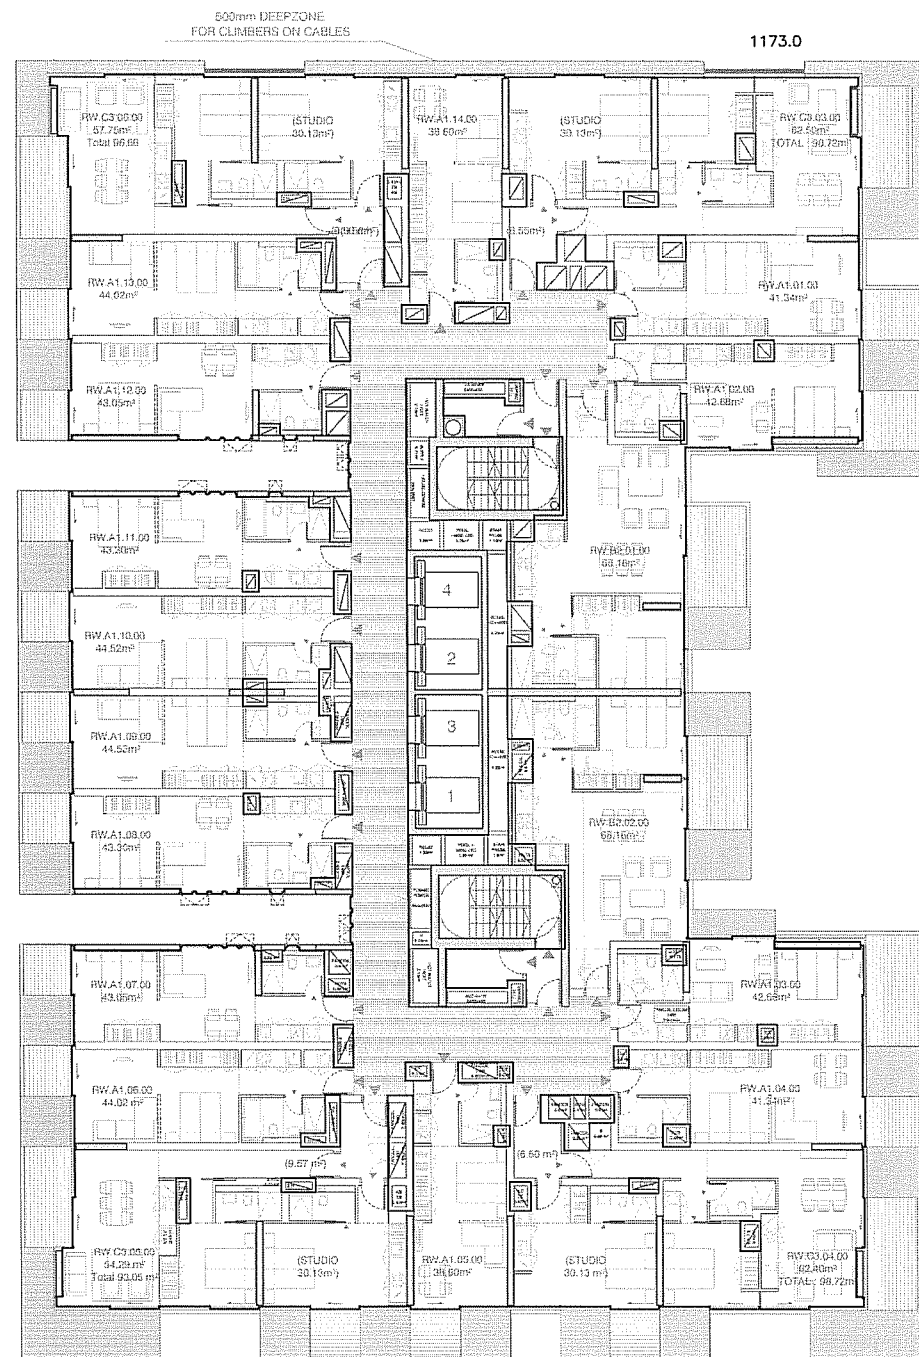

THIS PLAN IS BASED ON
SCANNED ARCHITECTURAL
PLANS AND IS
APPROXIMATE ONLY.

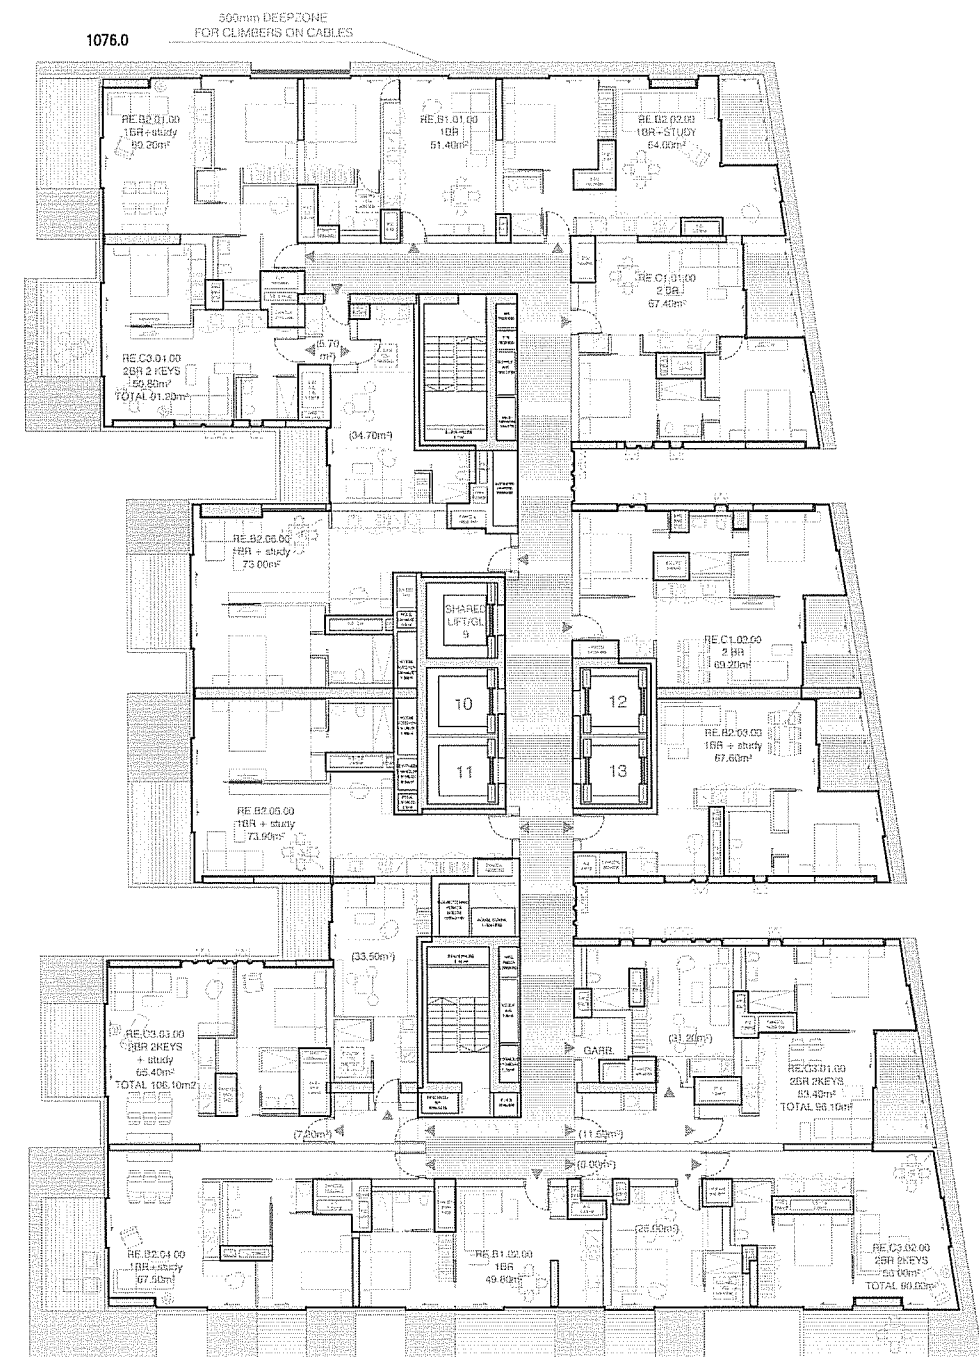

THIS PLAN IS BASED ON PLANS BY
JOHNSON PILTON WALKER
DWG No.: PA-A-2010
DWG No.:
REVISION: 12

LEVEL 8
GFA = 2249.0 m²



X:\08JOBS\080401 - BROADWAY SQUARE\FSA\BLOCK 2\LEVEL 08.dwg

PLAN SHOWING GFA OF
LEVEL 8
BLOCK 2
FRASERS BROADWAY SITE

CONSULTING SURVEYORS
DENNY LINKER & CO.
SYDNEY

5th Floor 17 Randle Street
Surrey Hills N.S.W. 2010
PH. (02) 9212 4655 FAX (02) 9212 5254

RATIO: 1:300

DATUM: A.H.D.


DRAWN: DC

REF.
No.: 080401

DATE
18/09/09

ISSUE 8	SHEET SIZE A3
------------	---------------------

DWG. LEVEL 8
I.D.:

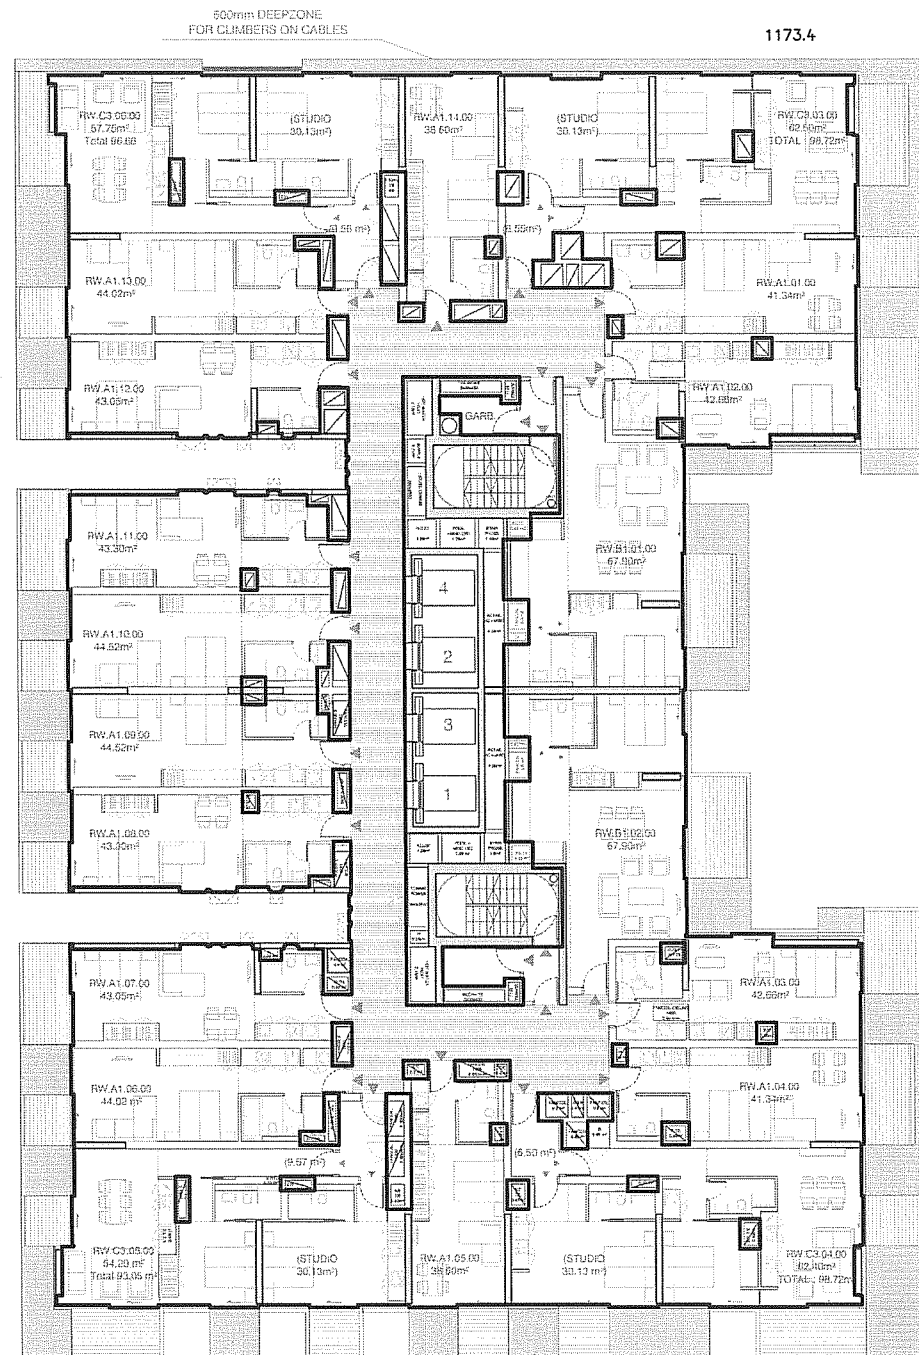

THIS PLAN IS BASED ON
SCANNED ARCHITECTURAL
PLANS AND IS
APPROXIMATE ONLY.

THIS PLAN IS BASED ON PLANS BY
JOHNSON PILTON WALKER
DWG No.: PA-A-2011
DWG No.:
REVISION: 12

LEVEL 9
GFA = 2249.5 m²

X:\08JOBS\080401 - BROADWAY SQUARE\FSA\BLOCK 2\LEVEL 09.dwg

PLAN SHOWING GFA OF
LEVEL 9
BLOCK 2
FRASERS BROADWAY SITE

CONSULTING SURVEYORS
DENNY LINKER & CO.
SYDNEY

5th Floor 17 RANDLE STREET
SURRY HILLS N.S.W. 2010
PH. (02) 9212 4655 FAX (02) 9212 5254

RATIO: 1:300

DATUM: A.H.D.

DRAWN: DC


REF.
No.: 080401

DATE
18/09/09

ISSUE
8

SHEET
SIZE
A3

DWG. LEVEL 9
I.D.:

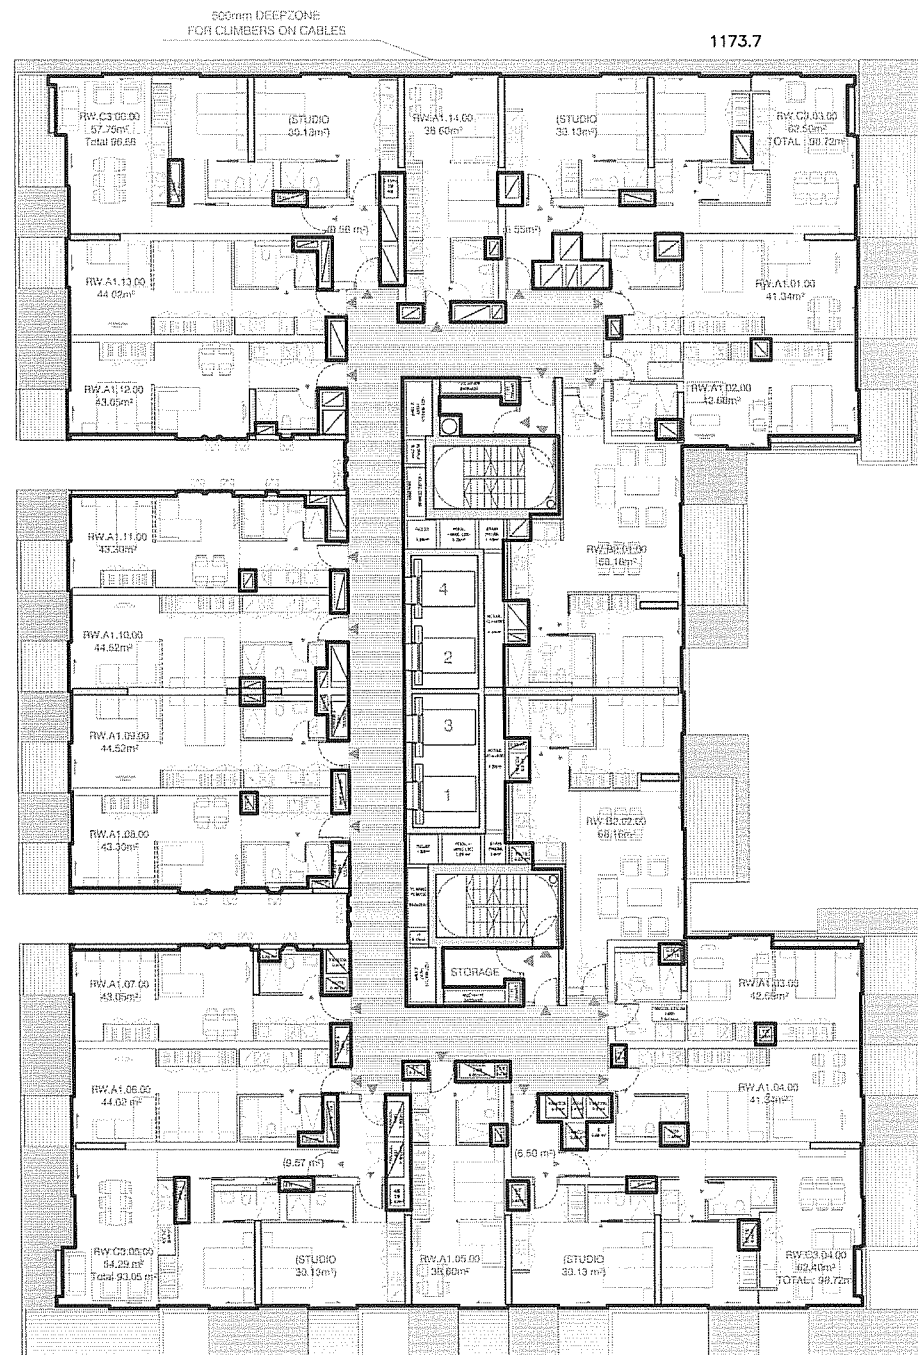

THIS PLAN IS BASED ON
SCANNED ARCHITECTURAL
PLANS AND IS
APPROXIMATE ONLY.



THIS PLAN IS BASED ON PLANS BY
ATELIERS JEAN NOUVEL
DWG No.: PA-A-2012
DWG No.:
REVISION: 12

LEVEL 10
GFA = 2250.5 m²

X:\08JOBS\080401 - BROADWAY SQUARE\FSA\BLOCK 2\LEVEL 10.dwg

PLAN SHOWING GFA OF
LEVEL 10
BLOCK 2
FRASERS BROADWAY SITE

CONSULTING SURVEYORS
DENNY LINKER & CO.
SYDNEY

5th Floor 17 RANDLE STREET
SURRY HILLS N.S.W. 2010

PH. (02) 9212 4655 FAX (02) 9212 5254

RATIO: 1:300

DATUM: A.H.D.


DRAWN: DC

REF.
No.: 080401

DATE
18/09/09

ISSUE
8
SHEET
SIZE
A3

DWG. LEVEL 10
I.D.:

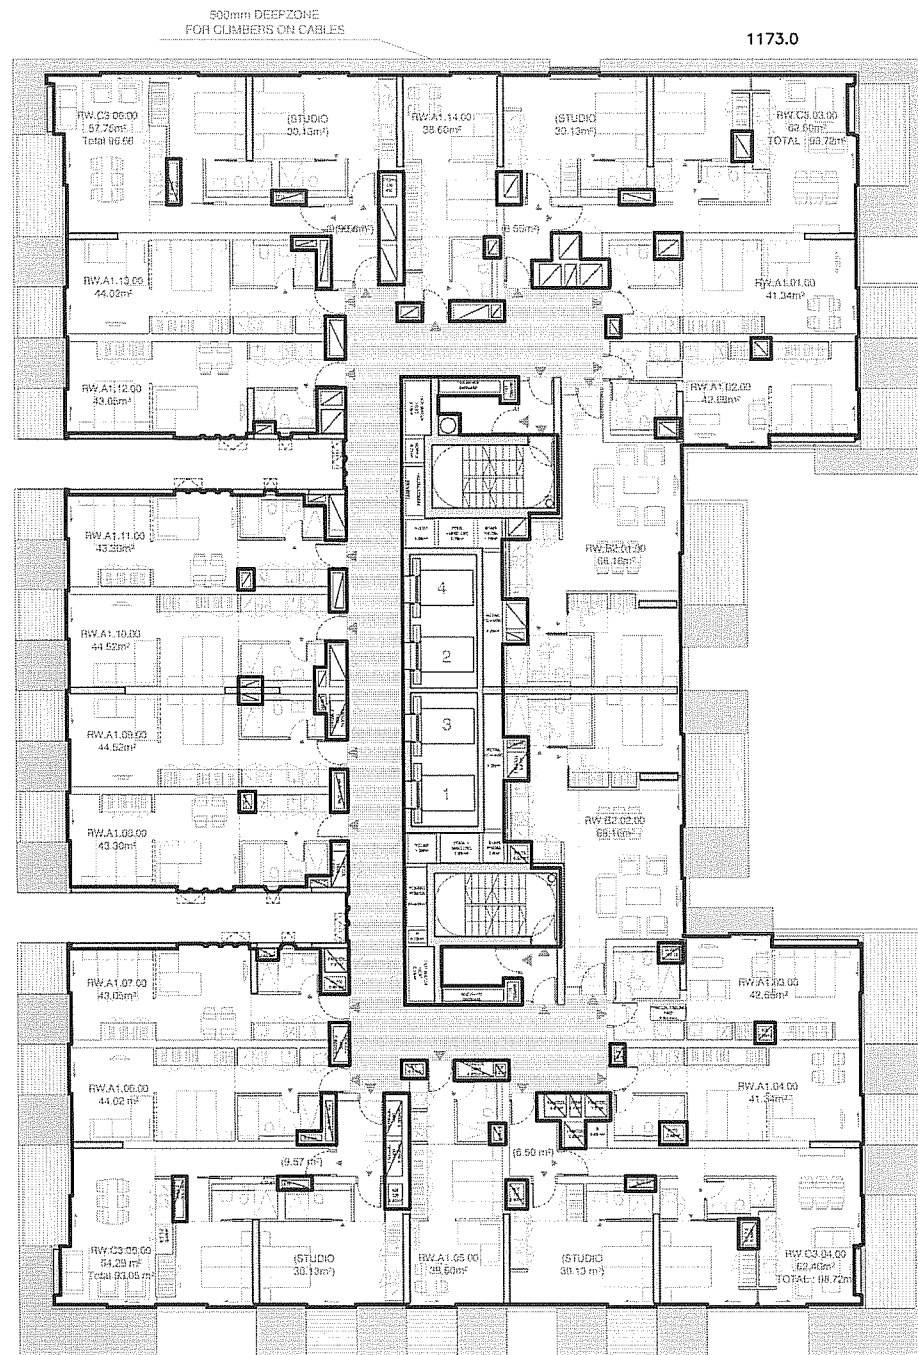

THIS PLAN IS BASED ON
SCANNED ARCHITECTURAL
PLANS AND IS
APPROXIMATE ONLY.

THIS PLAN IS BASED ON PLANS BY
JOHNSON PILTON WALKER
DWG No.: PA-A-2013
DWG No.:
REVISION: 12

LEVEL 11
GFA = 2249.0 m²

X:\08JOBS\080401 - BROADWAY SQUARE\FSA\BLOCK 2\LEVEL 11.dwg

PLAN SHOWING GFA OF
LEVEL 11
BLOCK 2
FRASERS BROADWAY SITE

CONSULTING SURVEYORS
DENNY LINKER & CO.
SYDNEY

5th Floor 17 RANDLE STREET
SURRY HILLS N.S.W. 2010
PH. (02) 9212 4655 FAX (02) 9212 5254

RATIO: 1:300

DATUM: A.H.D.

DRAWN: DC



REF.
No.: 080401

DATE
18/09/09

ISSUE
8

SHEET
SIZE
A3

DWG. LEVEL 11
I.D.:

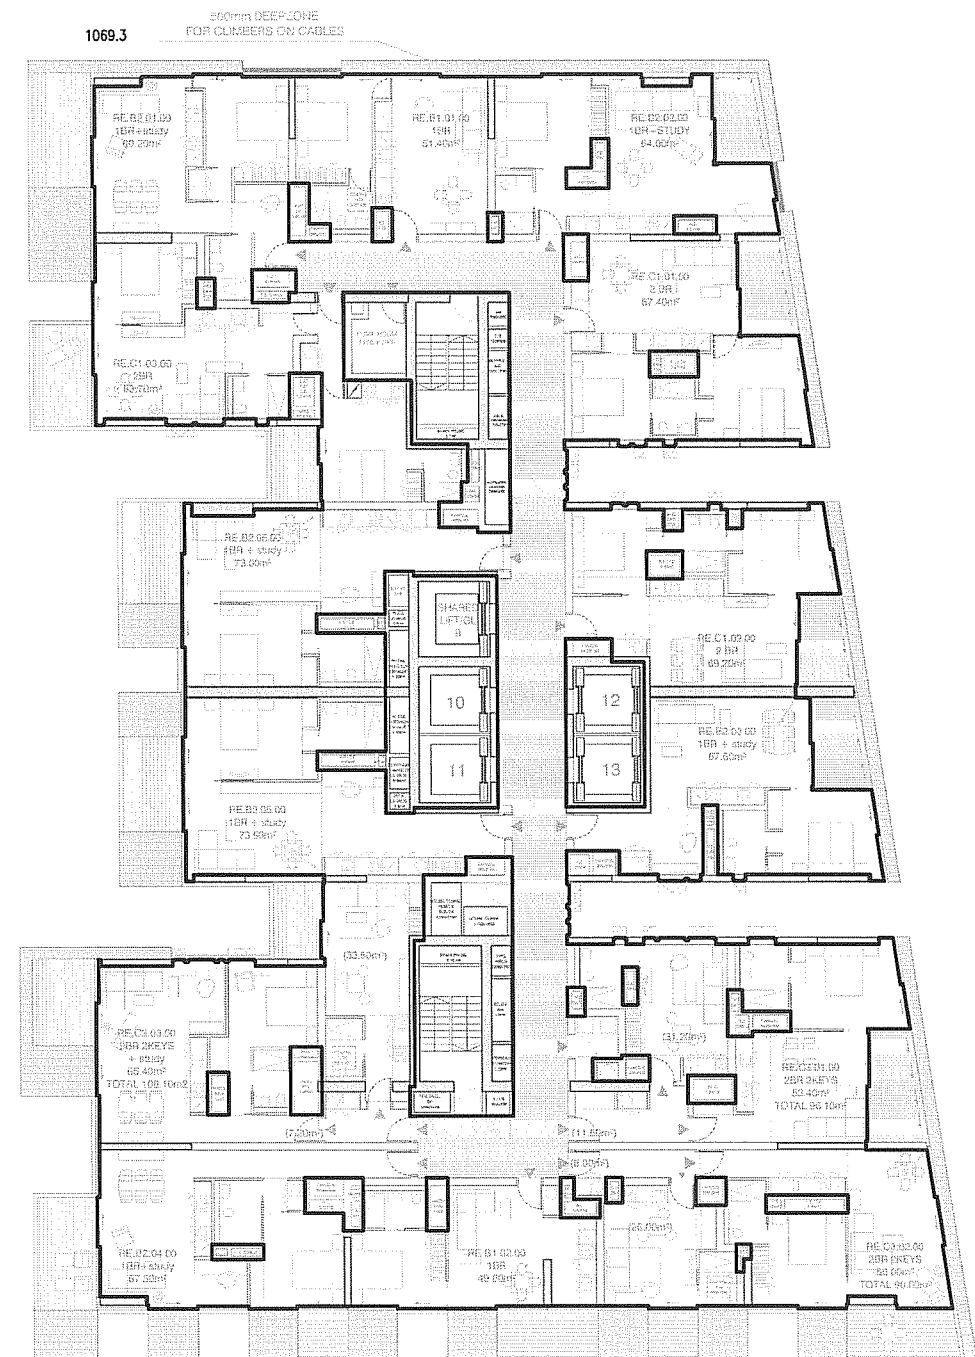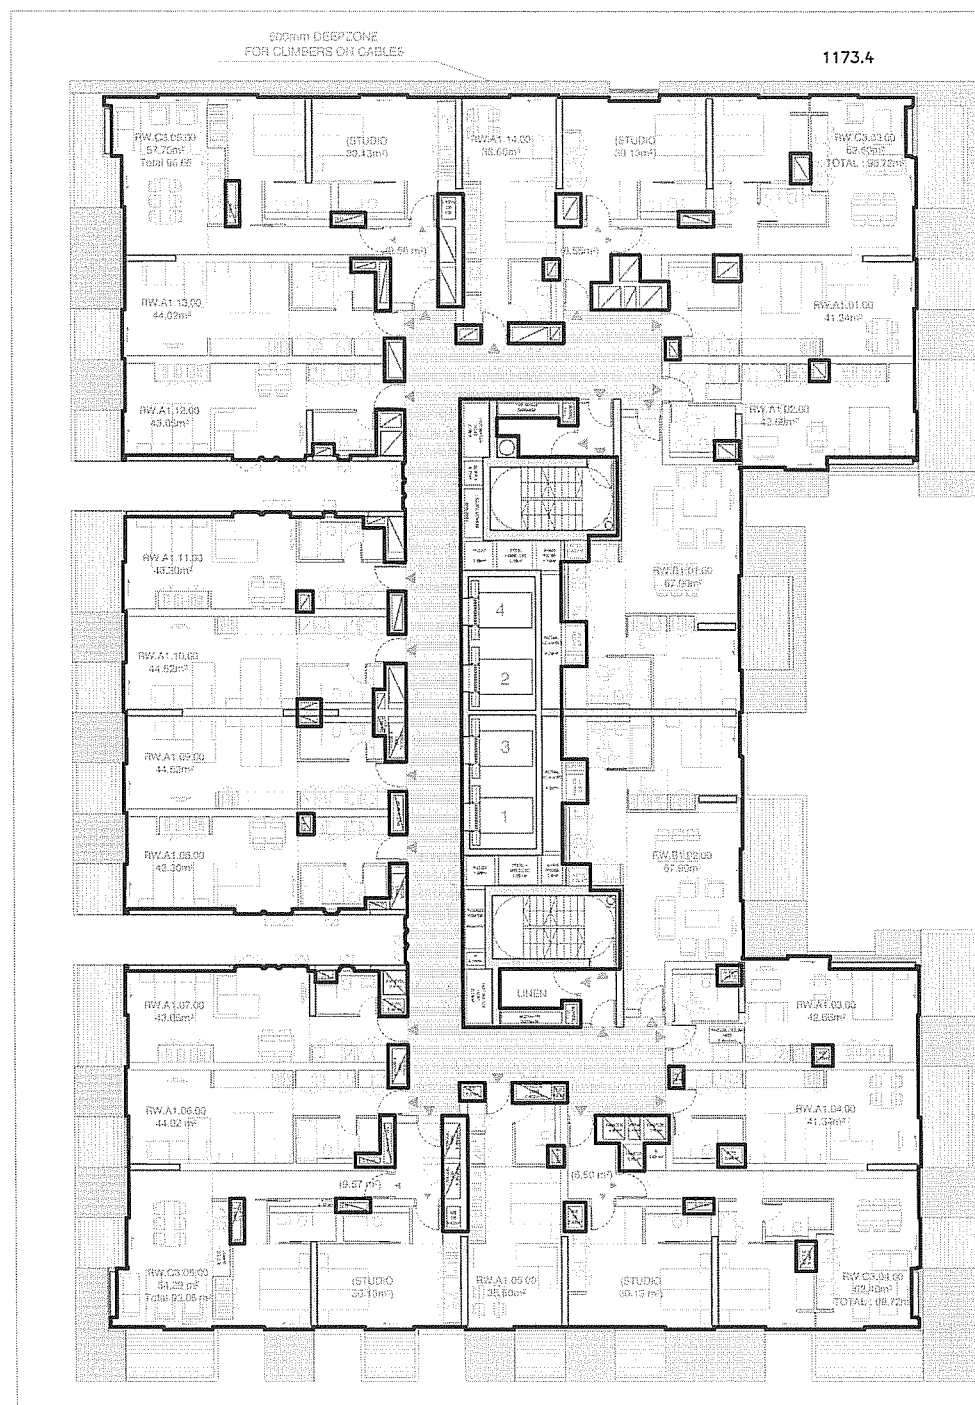

THIS PLAN IS BASED ON
SCANNED ARCHITECTURAL
PLANS AND IS
APPROXIMATE ONLY.

THIS PLAN IS BASED ON PLANS BY
ATELIERS JEAN NOUVEL
DWG No.: PA-A-2014
DWG No.:
REVISION: 12

LEVEL 12
GFA = 2245.2 m²

X:\08JOBS\080401 - BROADWAY SQUARE\FSA\BLOCK 2\LEVEL 12.dwg

PLAN SHOWING GFA OF
LEVEL 12
BLOCK 2
FRASERS BROADWAY SITE

CONSULTING SURVEYORS
DENNY LINKER & CO.
SYDNEY

5th Floor 17 RANDLE STREET
SURRY HILLS N.S.W. 2010
PH. (02) 9212 4655 FAX (02) 9212 5254

RATIO: 1:300

DATUM: A.H.D.

DRAWN: DC

REF.
No.: 080401

DATE
18/09/09

ISSUE
8
SHEET
SIZE
A3

DWG. LEVEL 12
I.D.: