


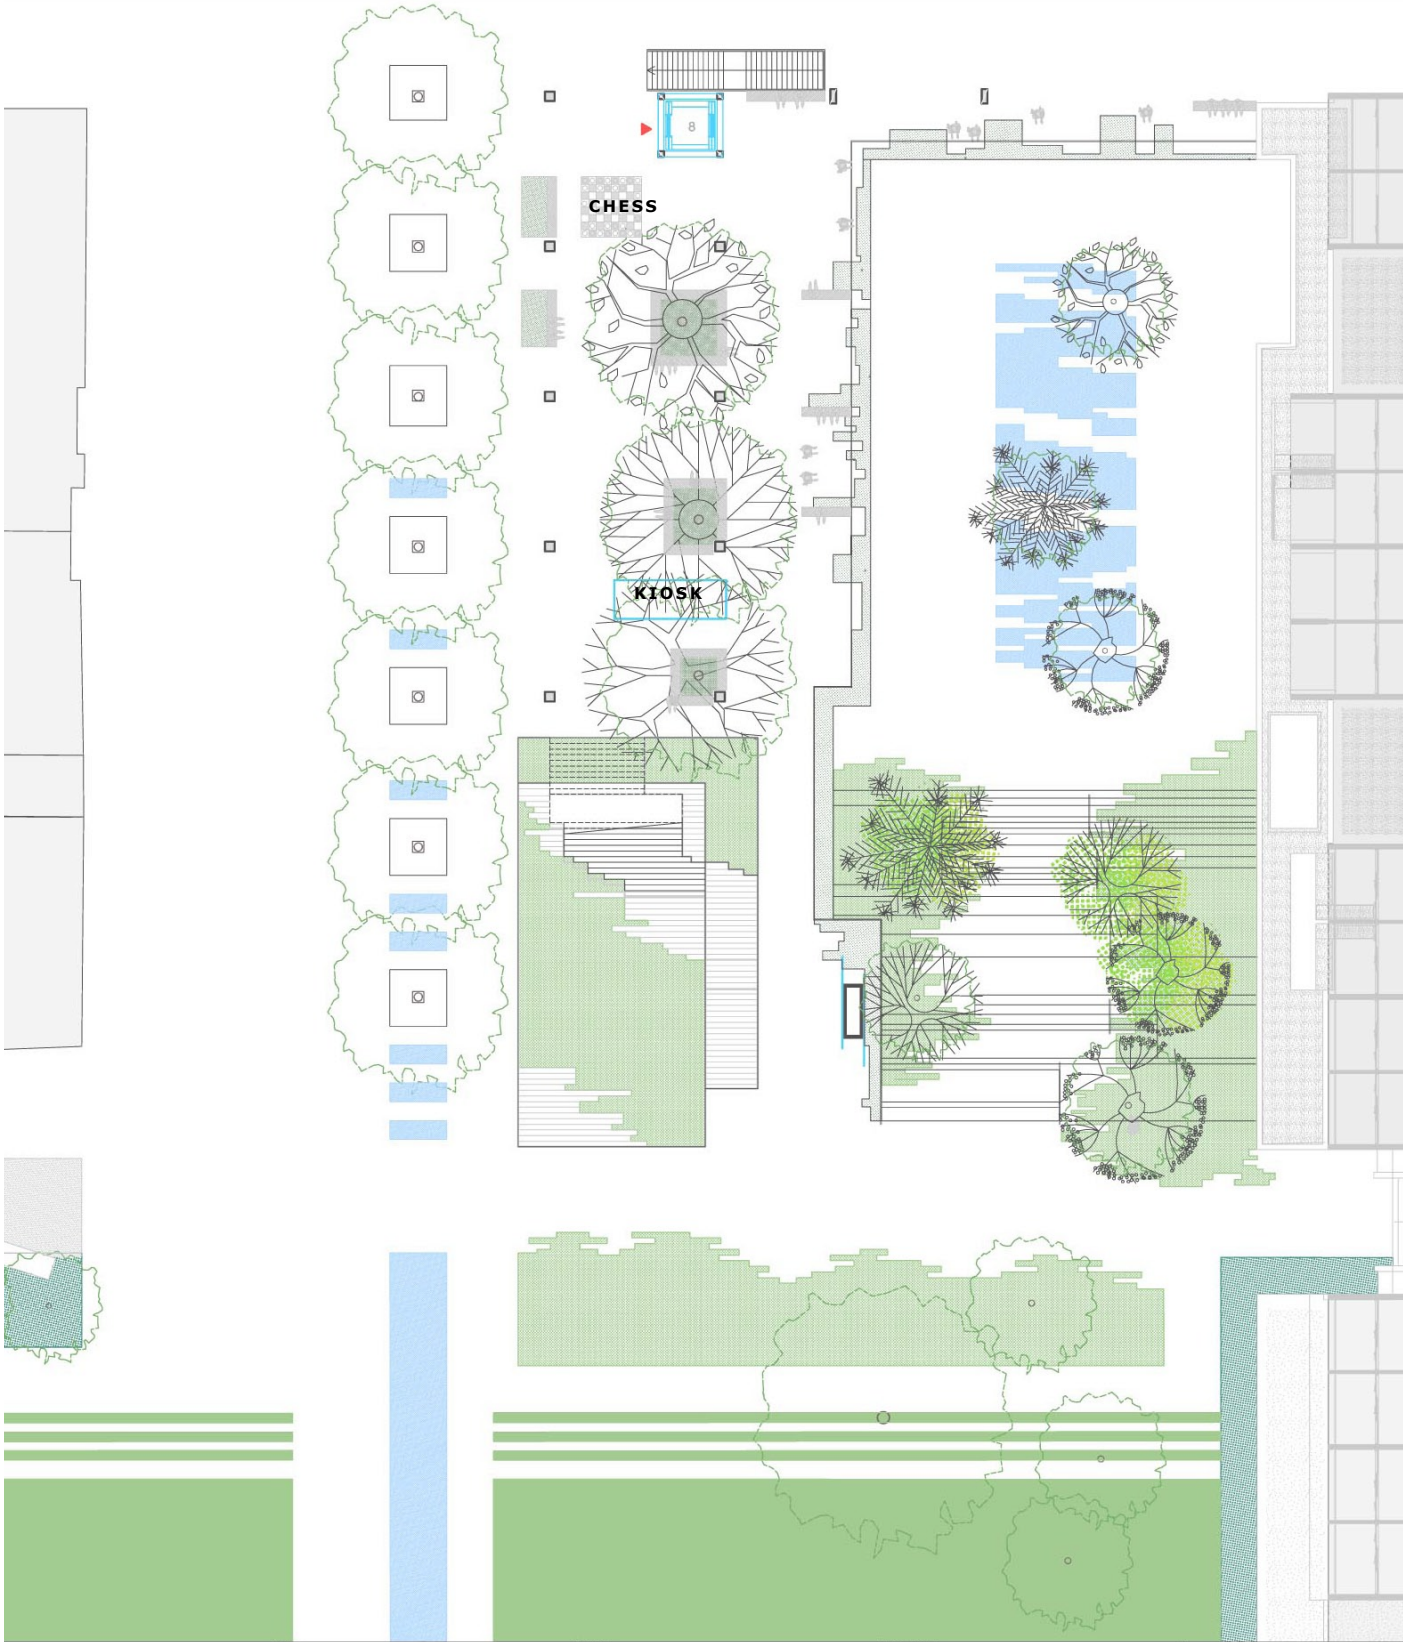


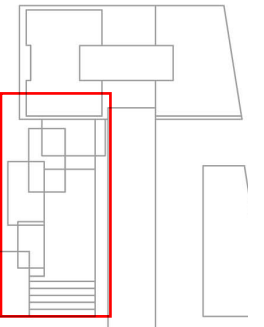


Eucalyptus maculata

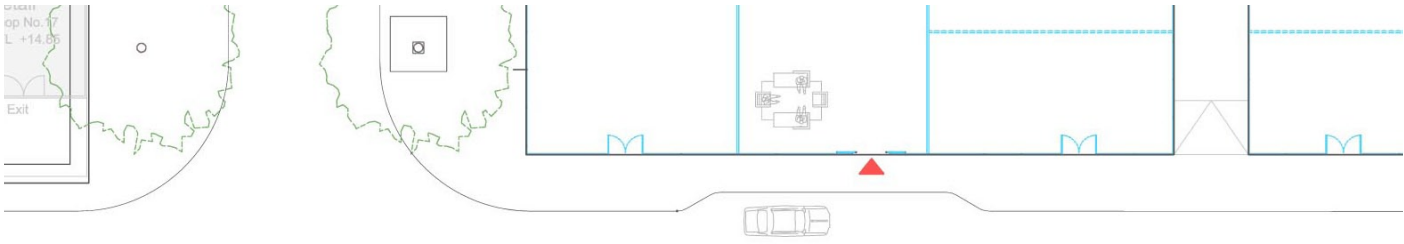

Eucalyptus papuana

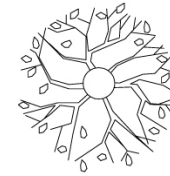

Grevillea robusta

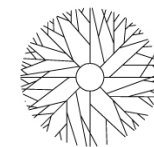

Melaleuca quinquenervia




Brachychiton acerifolius



Sapium sebiferum





Lawn/Meadow

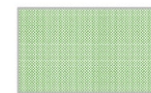

Shrubs



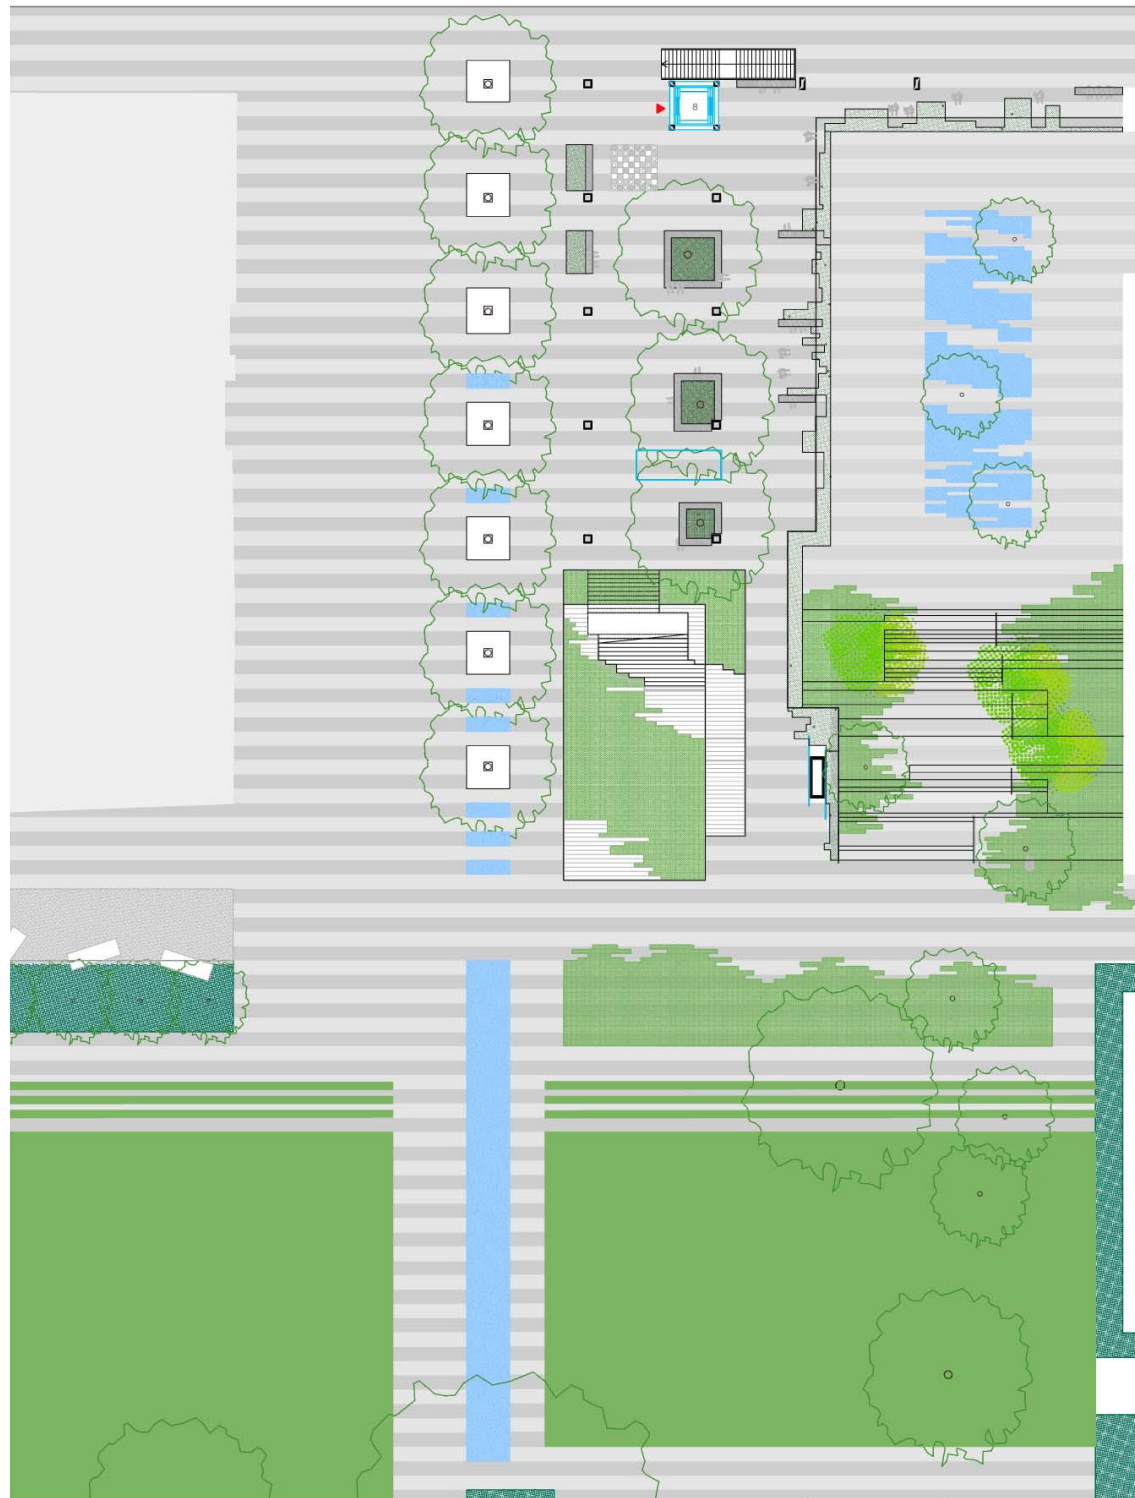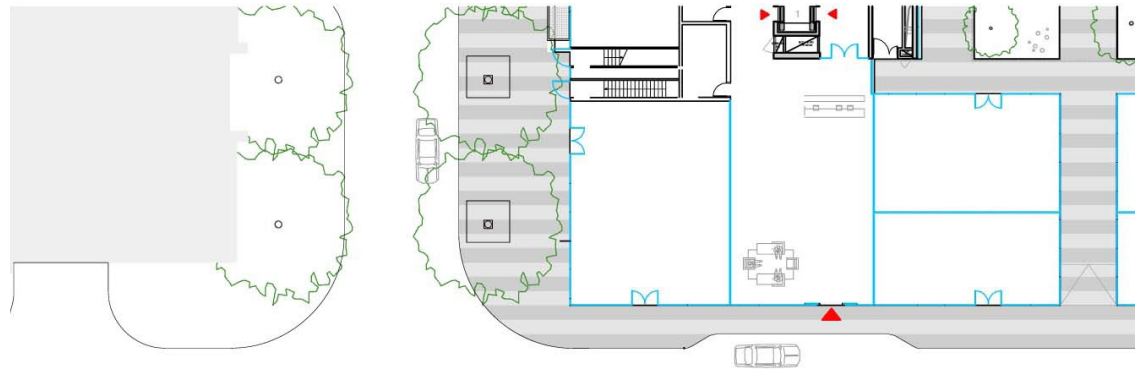


Granite paving based on JAAA-TDS + AJN proposal


Paving grid 100cm (AJN) versus 120cm (JAAA-TDS)




2 rows of light gray hammered granite
2 rows of light gray flamed granite

AJN proposal

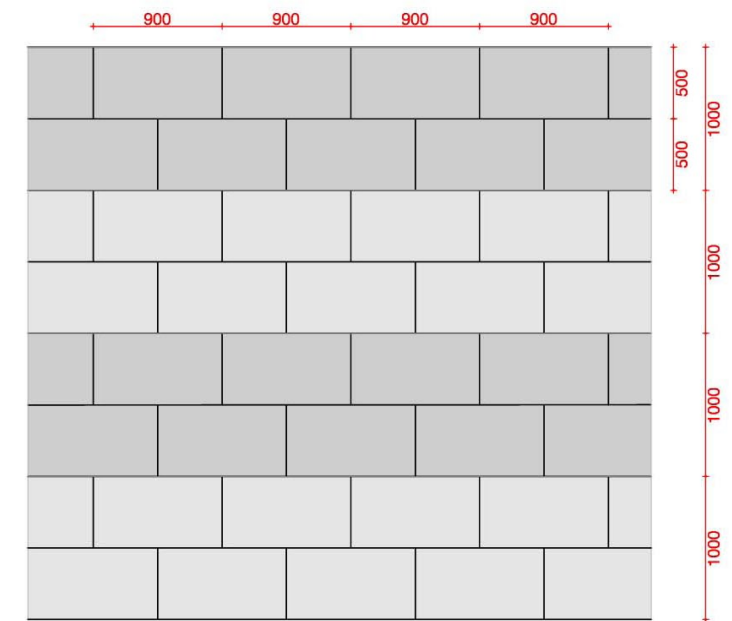

JAAA + TDS proposal

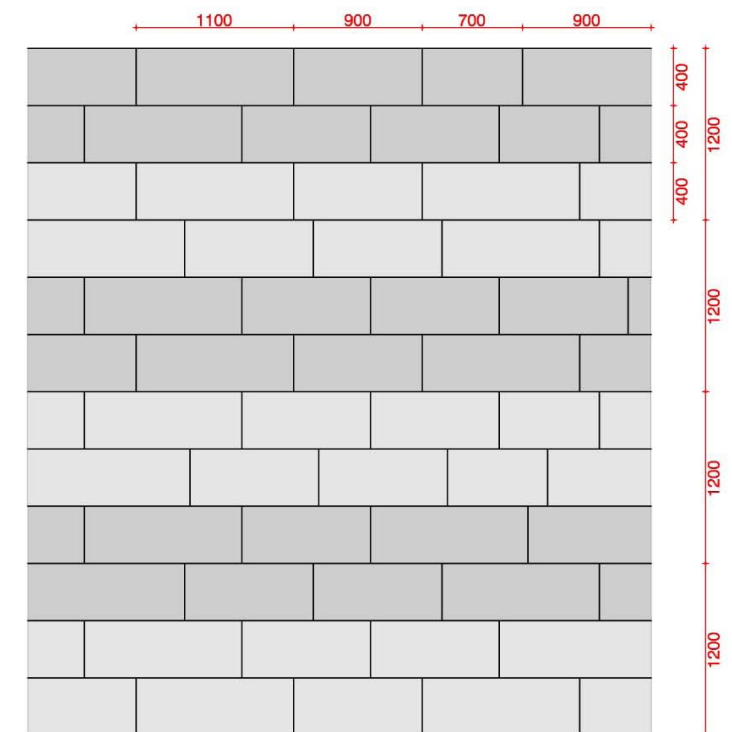

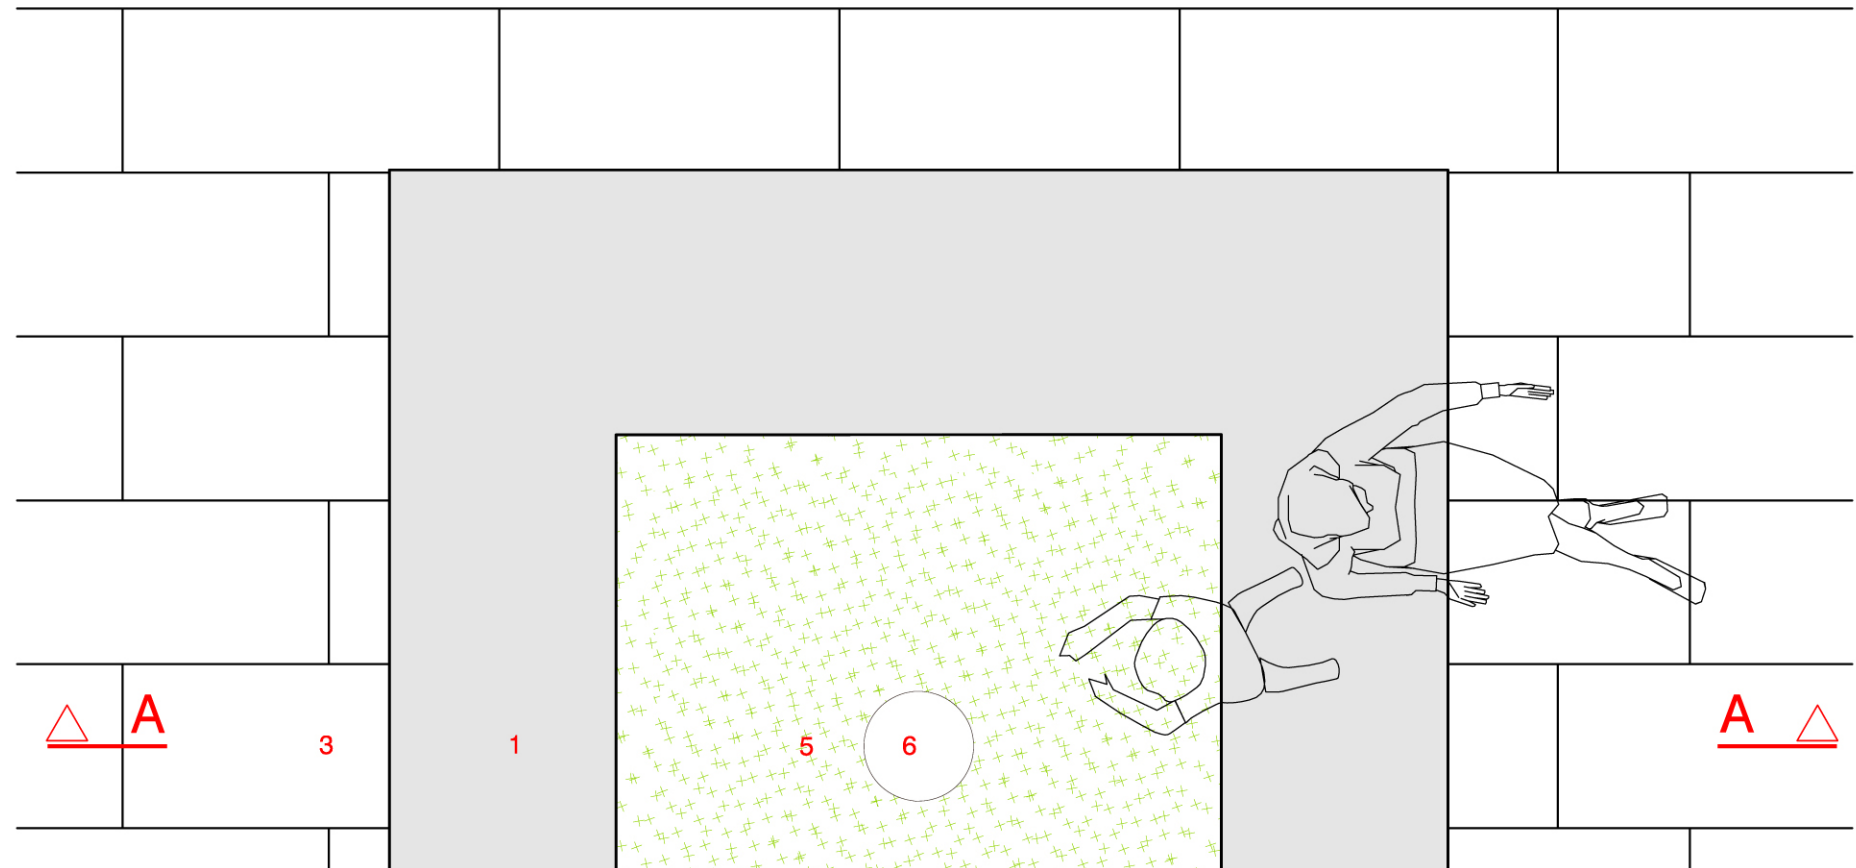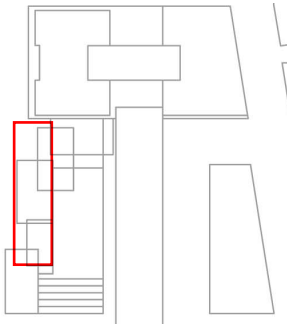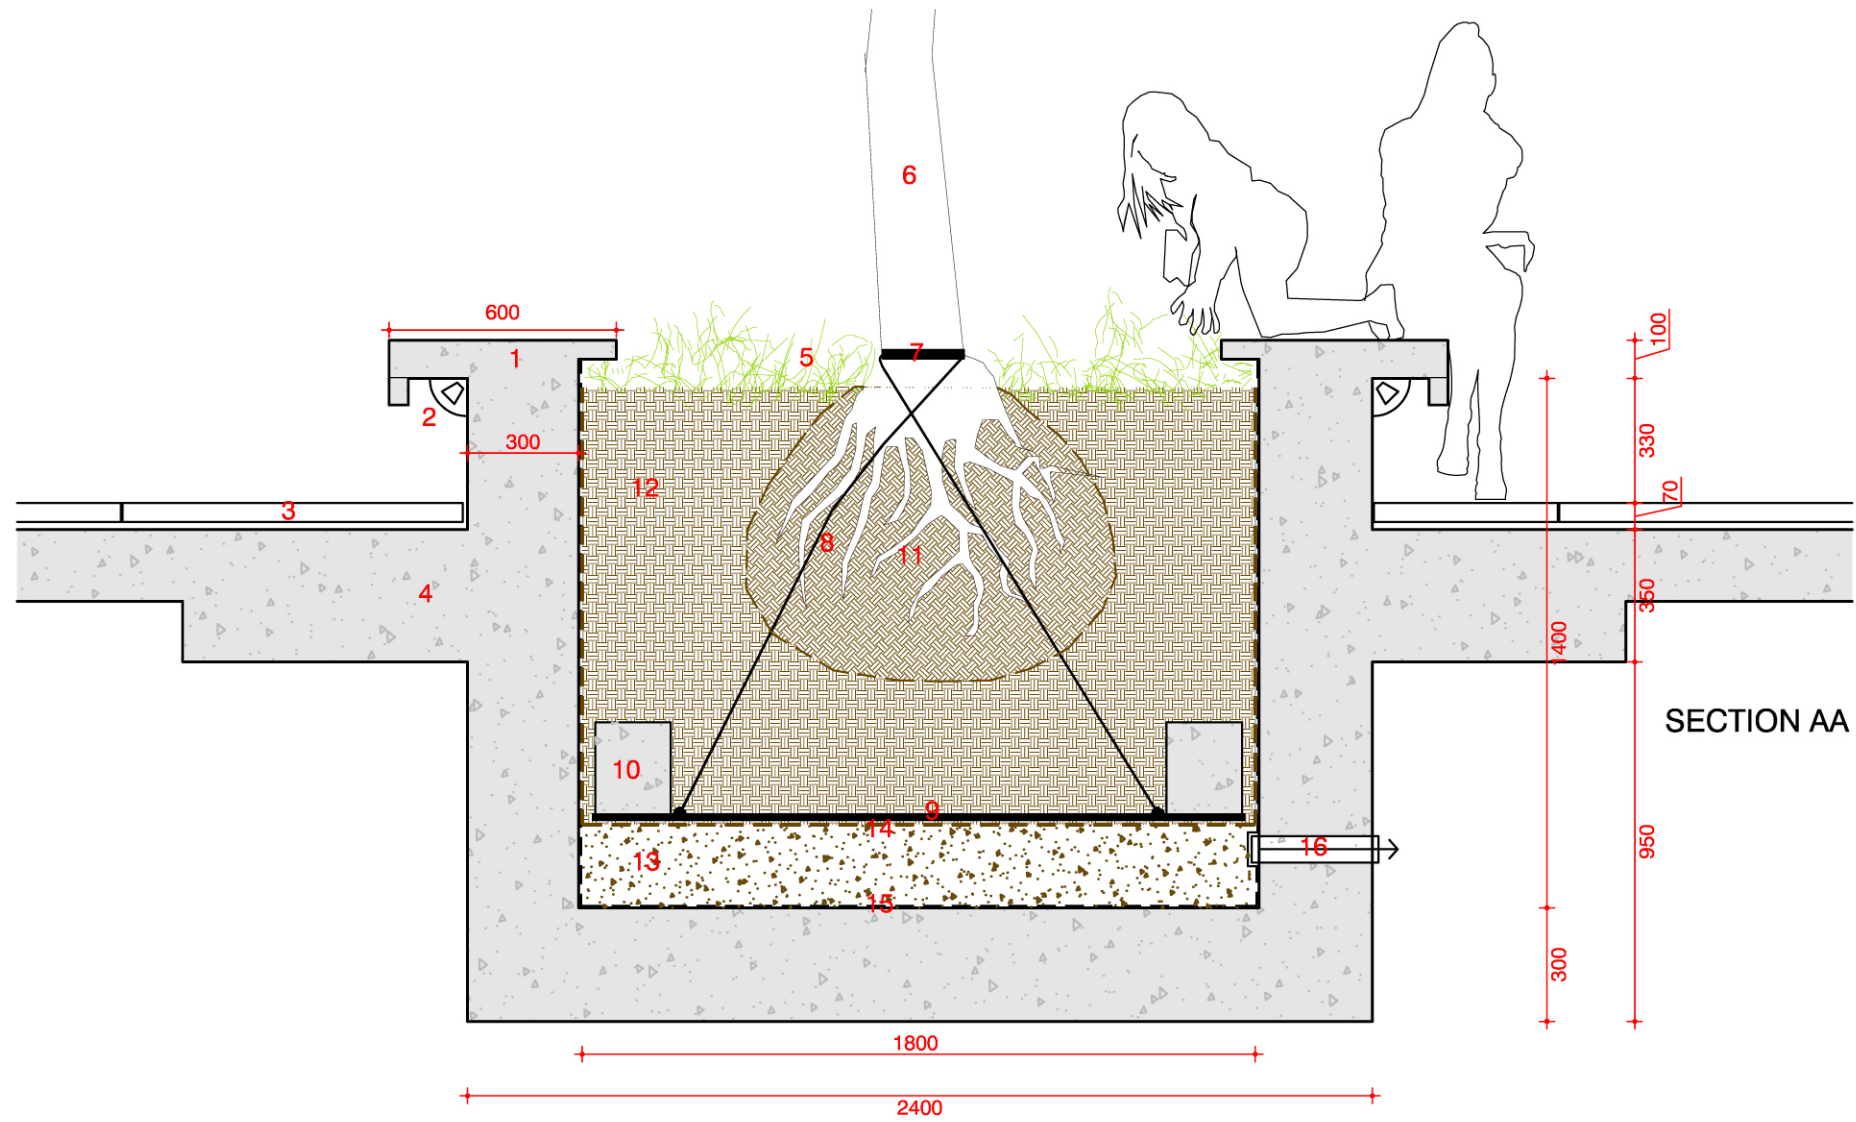

LEGEND

- 1 BENCH CONCRETE STRUCTURE
- 2 LIGHTING FEATURE
- 3 GRANITE PAVING STONE 50x90cm
- 4 CONCRETE STRUCTURE
- 5 GROUND-COVER SHRUB
- 6 TREE
- 7 ANCHORING SUPPORT
- 8 ANCHORING CABLE
- 9 METAL TRELLIS TO ANCHORE TREE
- 10 STABILISING WEIGHTS
- 11 ROOTBALL
- 12 SOIL
- 13 DRAINAGE LAYER
- 14 GEOTEXTILE MEMBRANE
- 15 WATERPROOF MEMBRANE
- 16 DRAINAGE OUTLET