

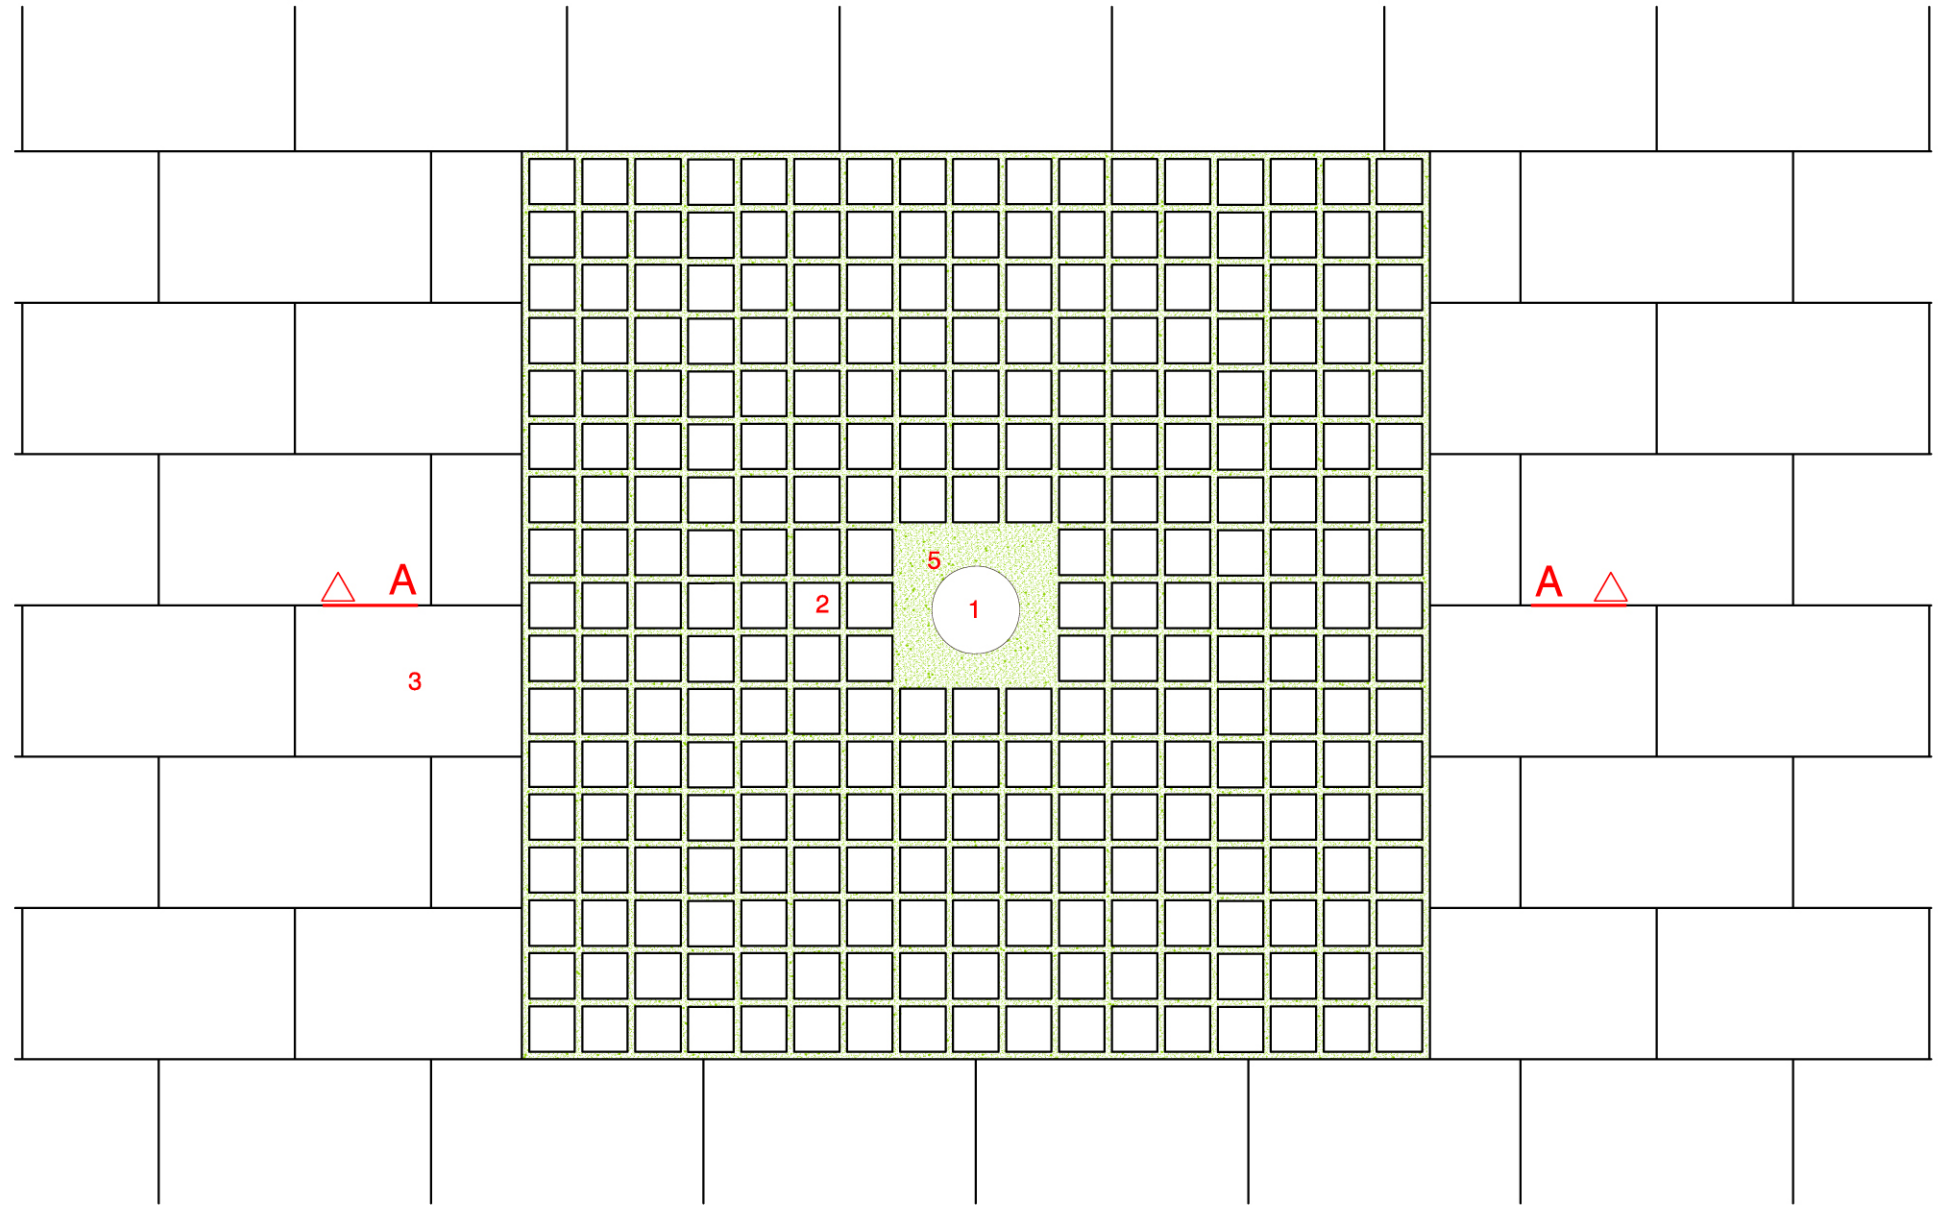
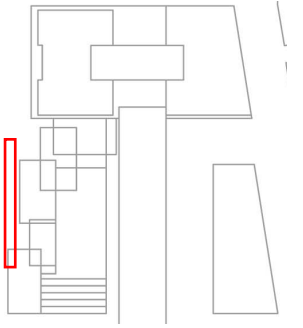
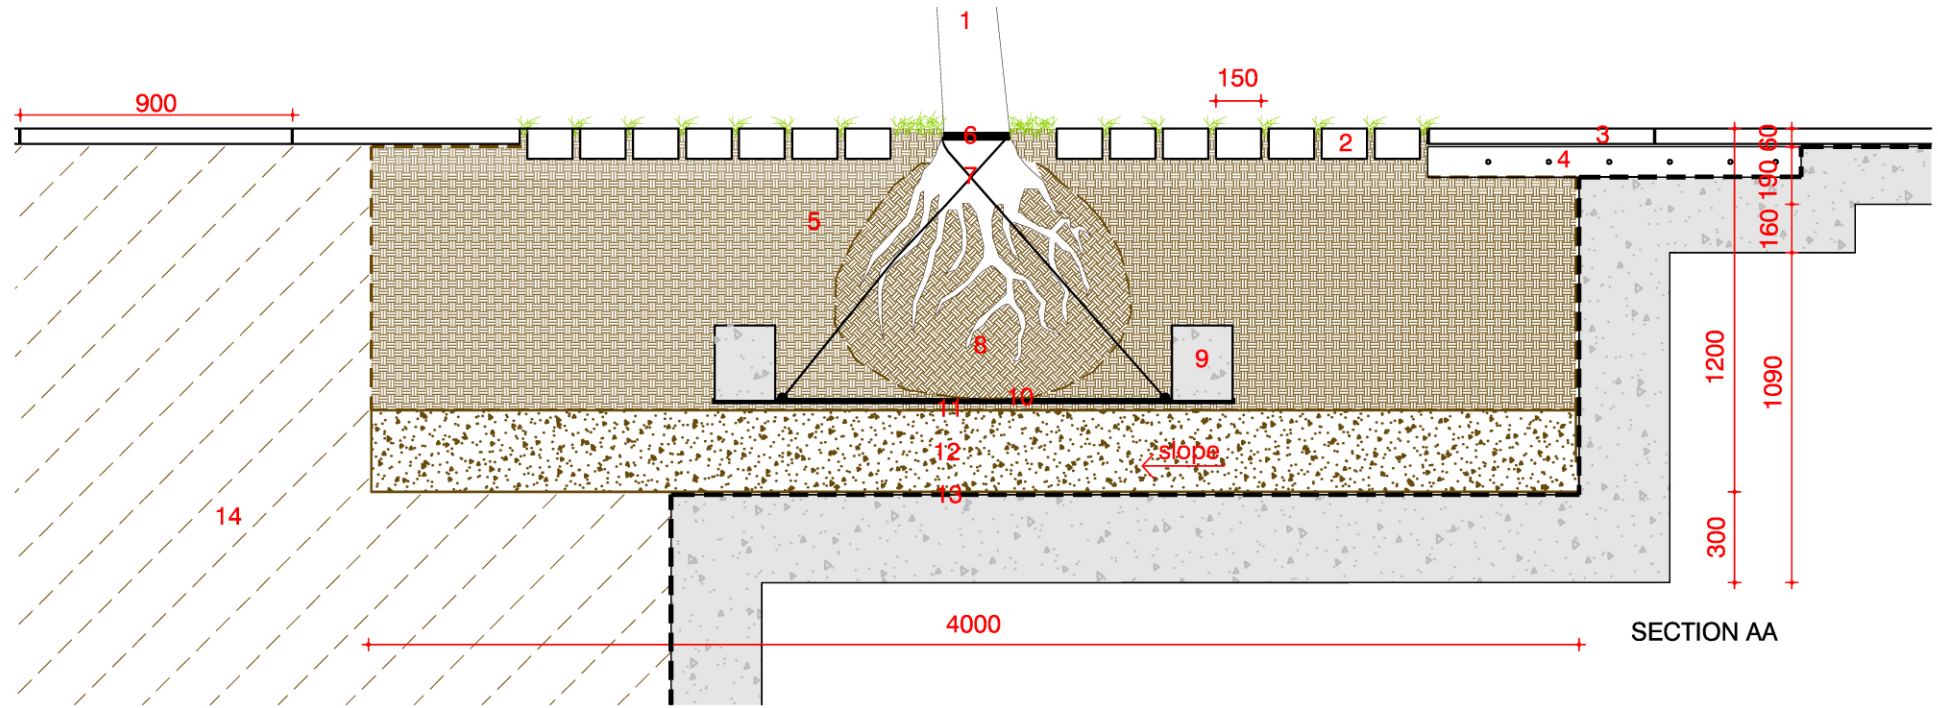
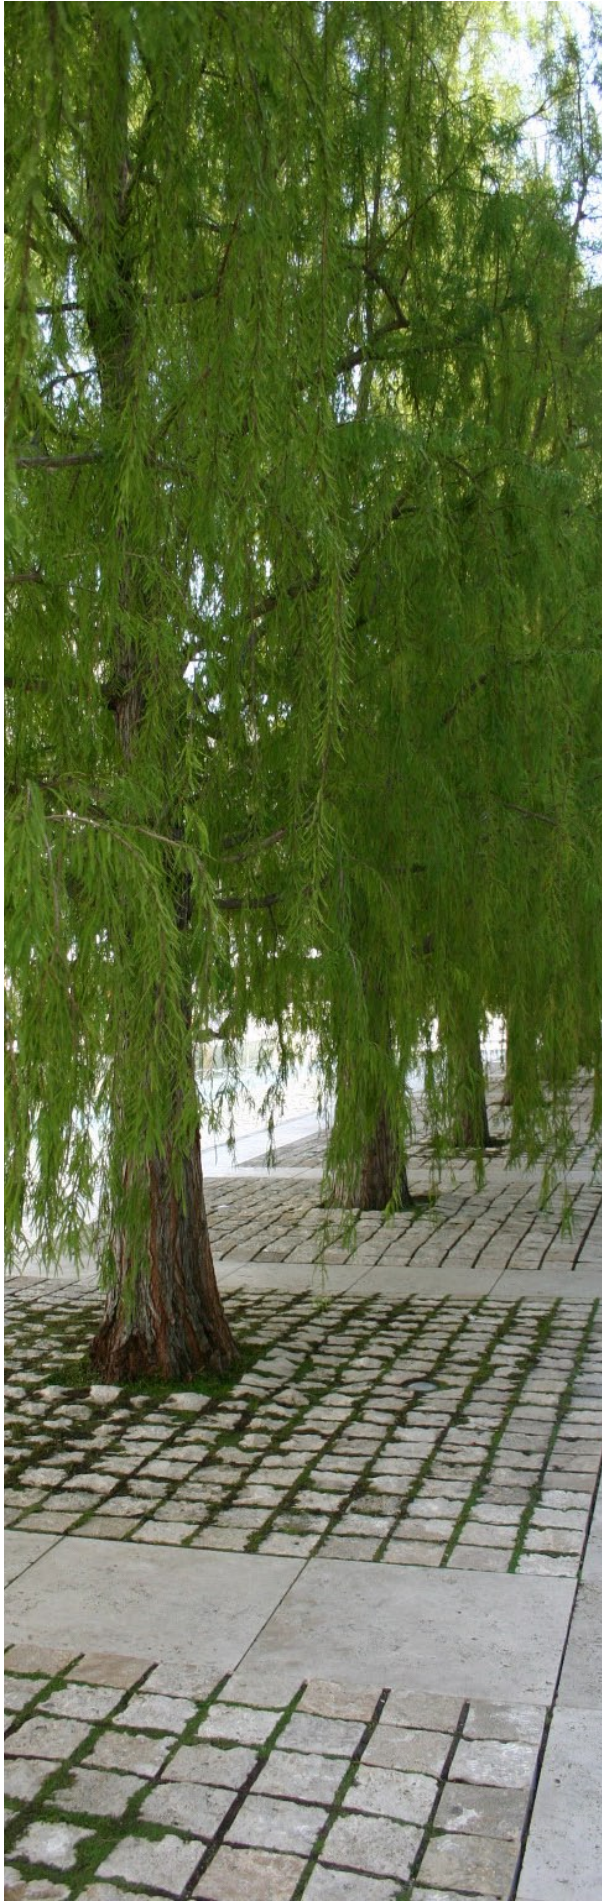
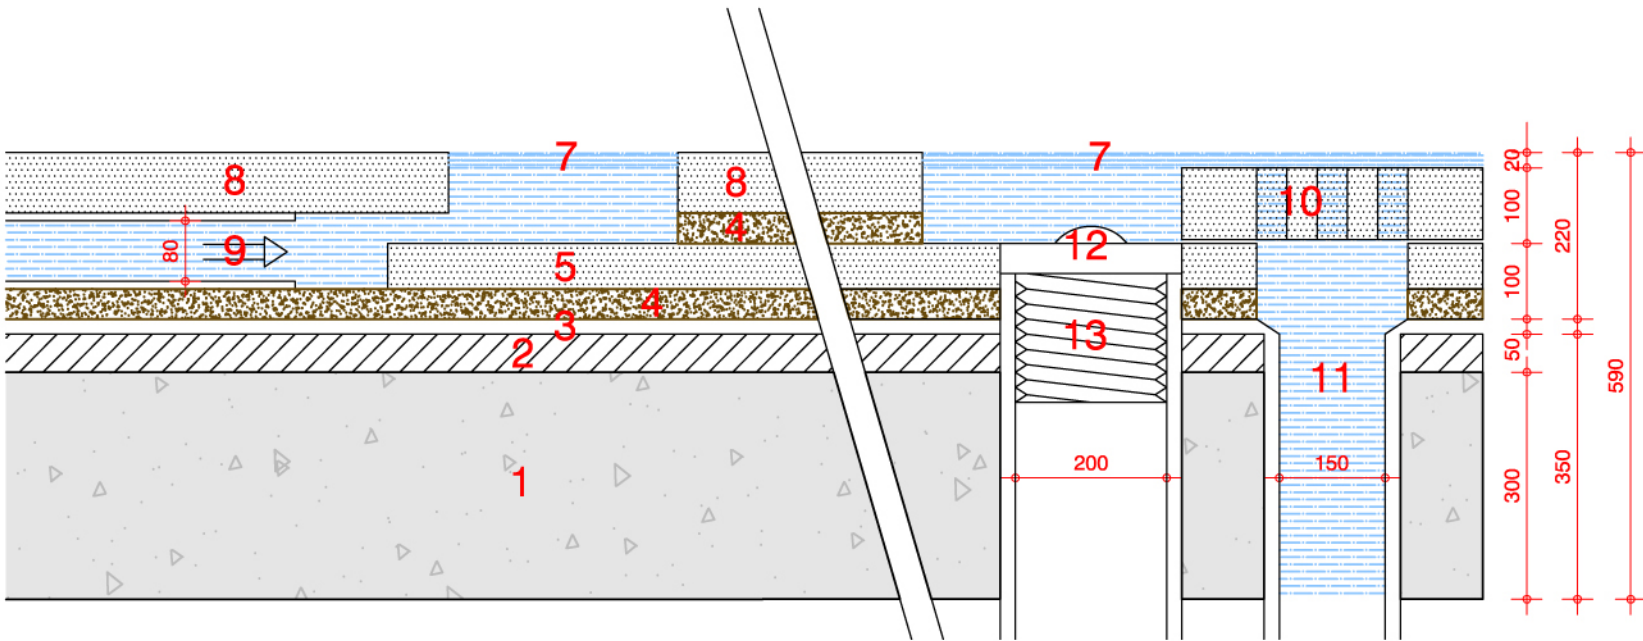


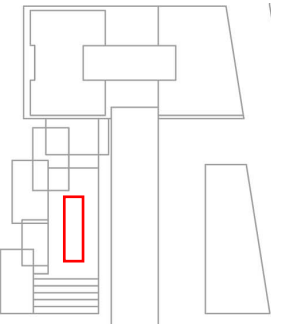




LEGEND

- 1 TRUNK
- 2 COBBLESTONE 15X15cm
- 3 PAVING STONE 50x90cm
- 4 REINFORCED CONCRETE SLAB
- 5 SOIL
- 6 ANCHORING SUPPORT
- 7 ANCHORING CABLE
- 8 ROOTBALL
- 9 STABILISING WEIGHTS
- 10 METAL TRELLIS
- 11 GEOTEXTILE MEMBRANE
- 12 DRAINAGE LAYER
- 13 WATERPROOF MEMBRANE
- 14 NATURAL SOIL

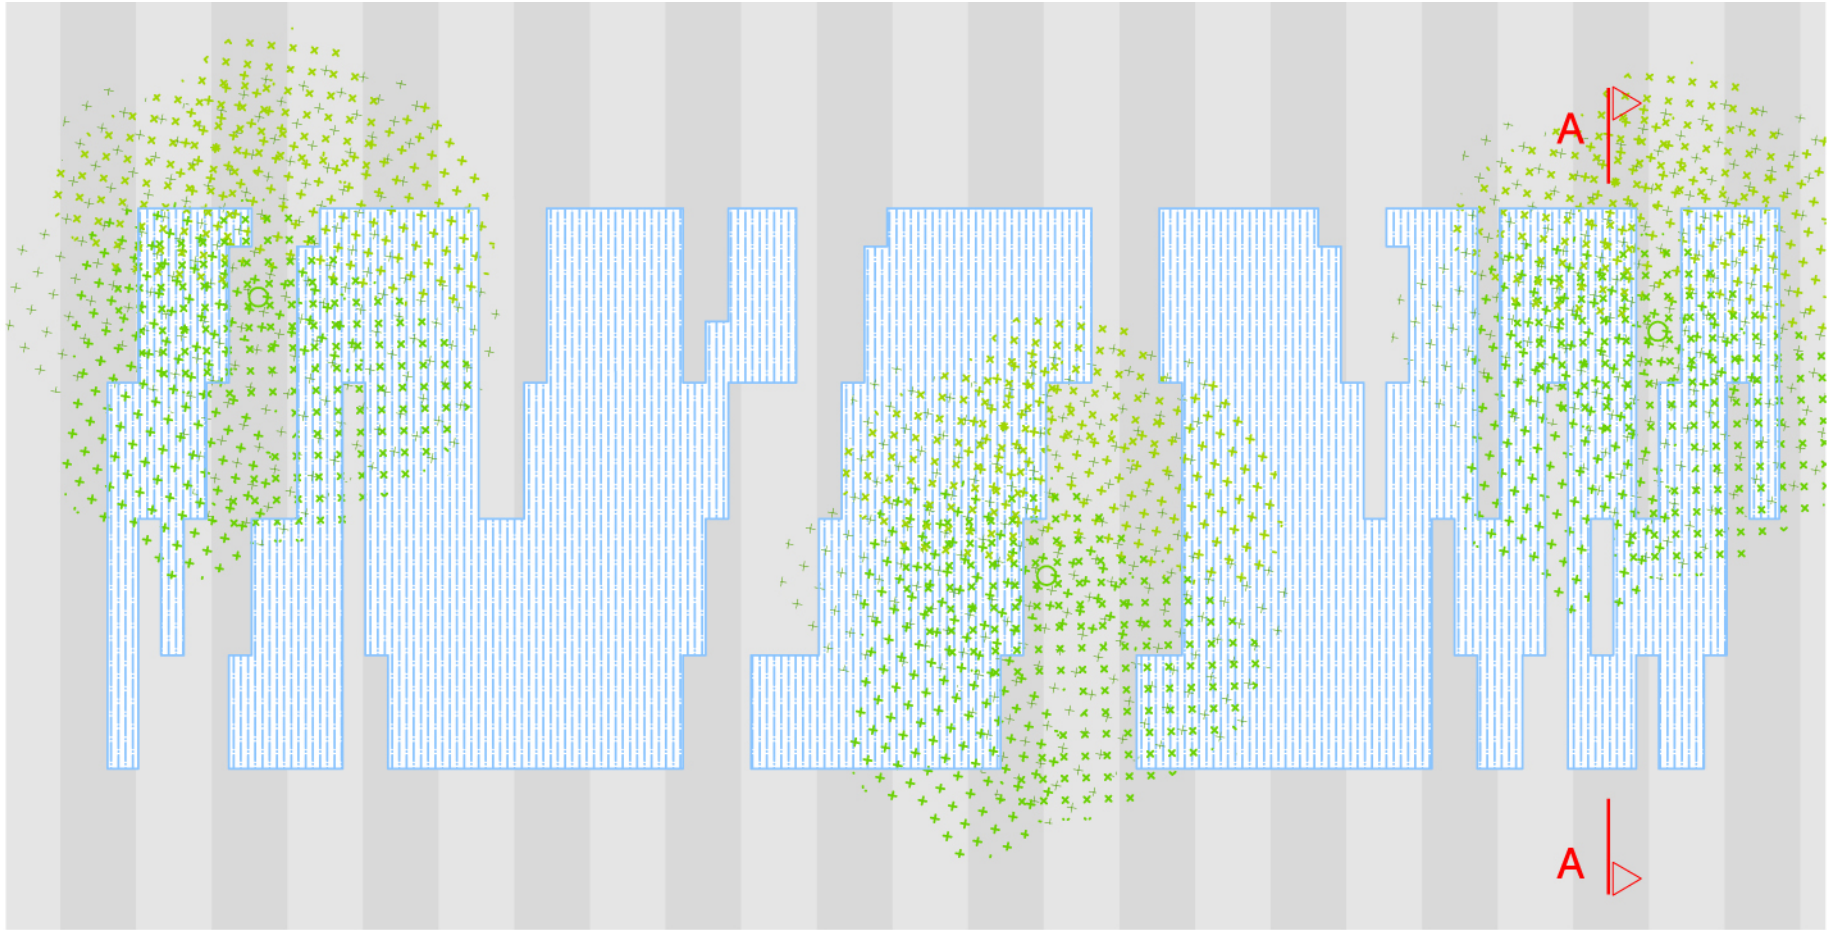

LEGEND

- 1 PARKING SLAB
- 2 WATERPROOF LAYER AND INSULATION
- 3 SOFTNESS LAYER
- 4 WATER-REPELLENT SEALING
- 5 PAVING STONE
- 6 WATER-REPELLENT SEALING
- 7 WATER GAP
- 8 PAVING STONE
- 9 WATER INLET
- 10 PERFORATED PAVING STONE
- 11 WATER COLLECTION
- 12 OUTLET
- 13 BRASS SCREWED UP SYSTEM. LOCKED

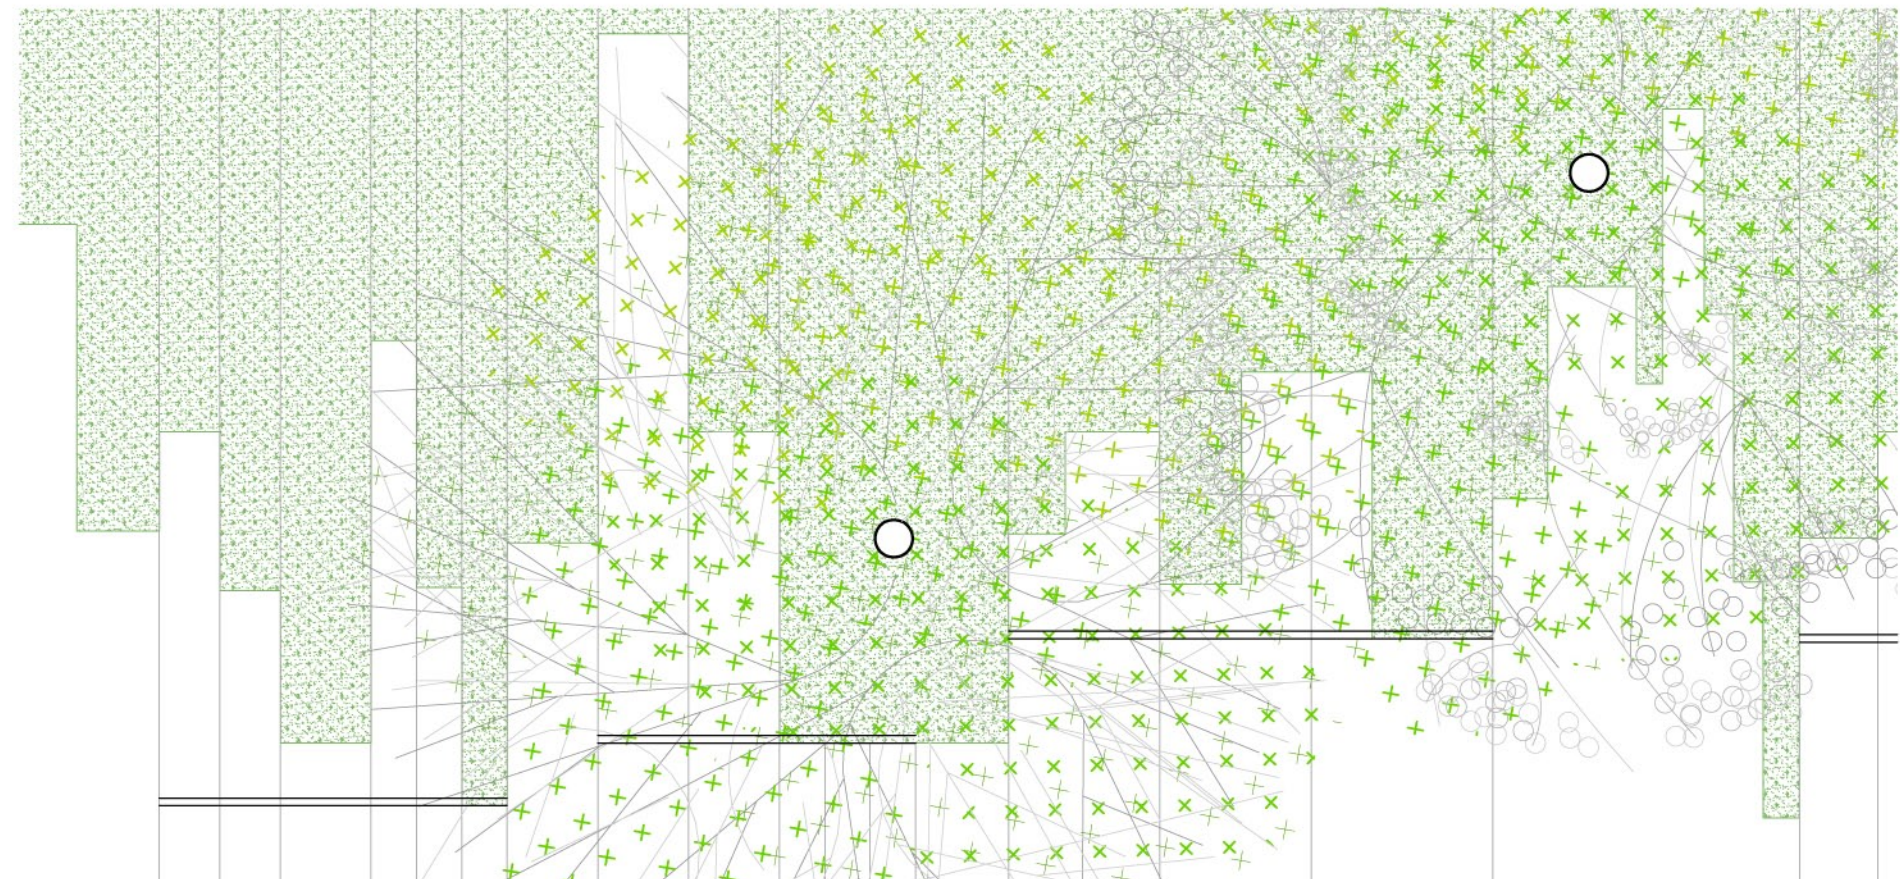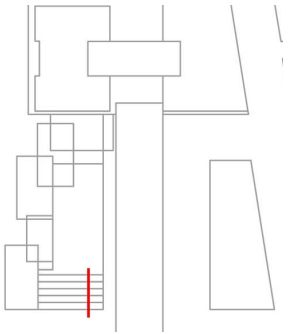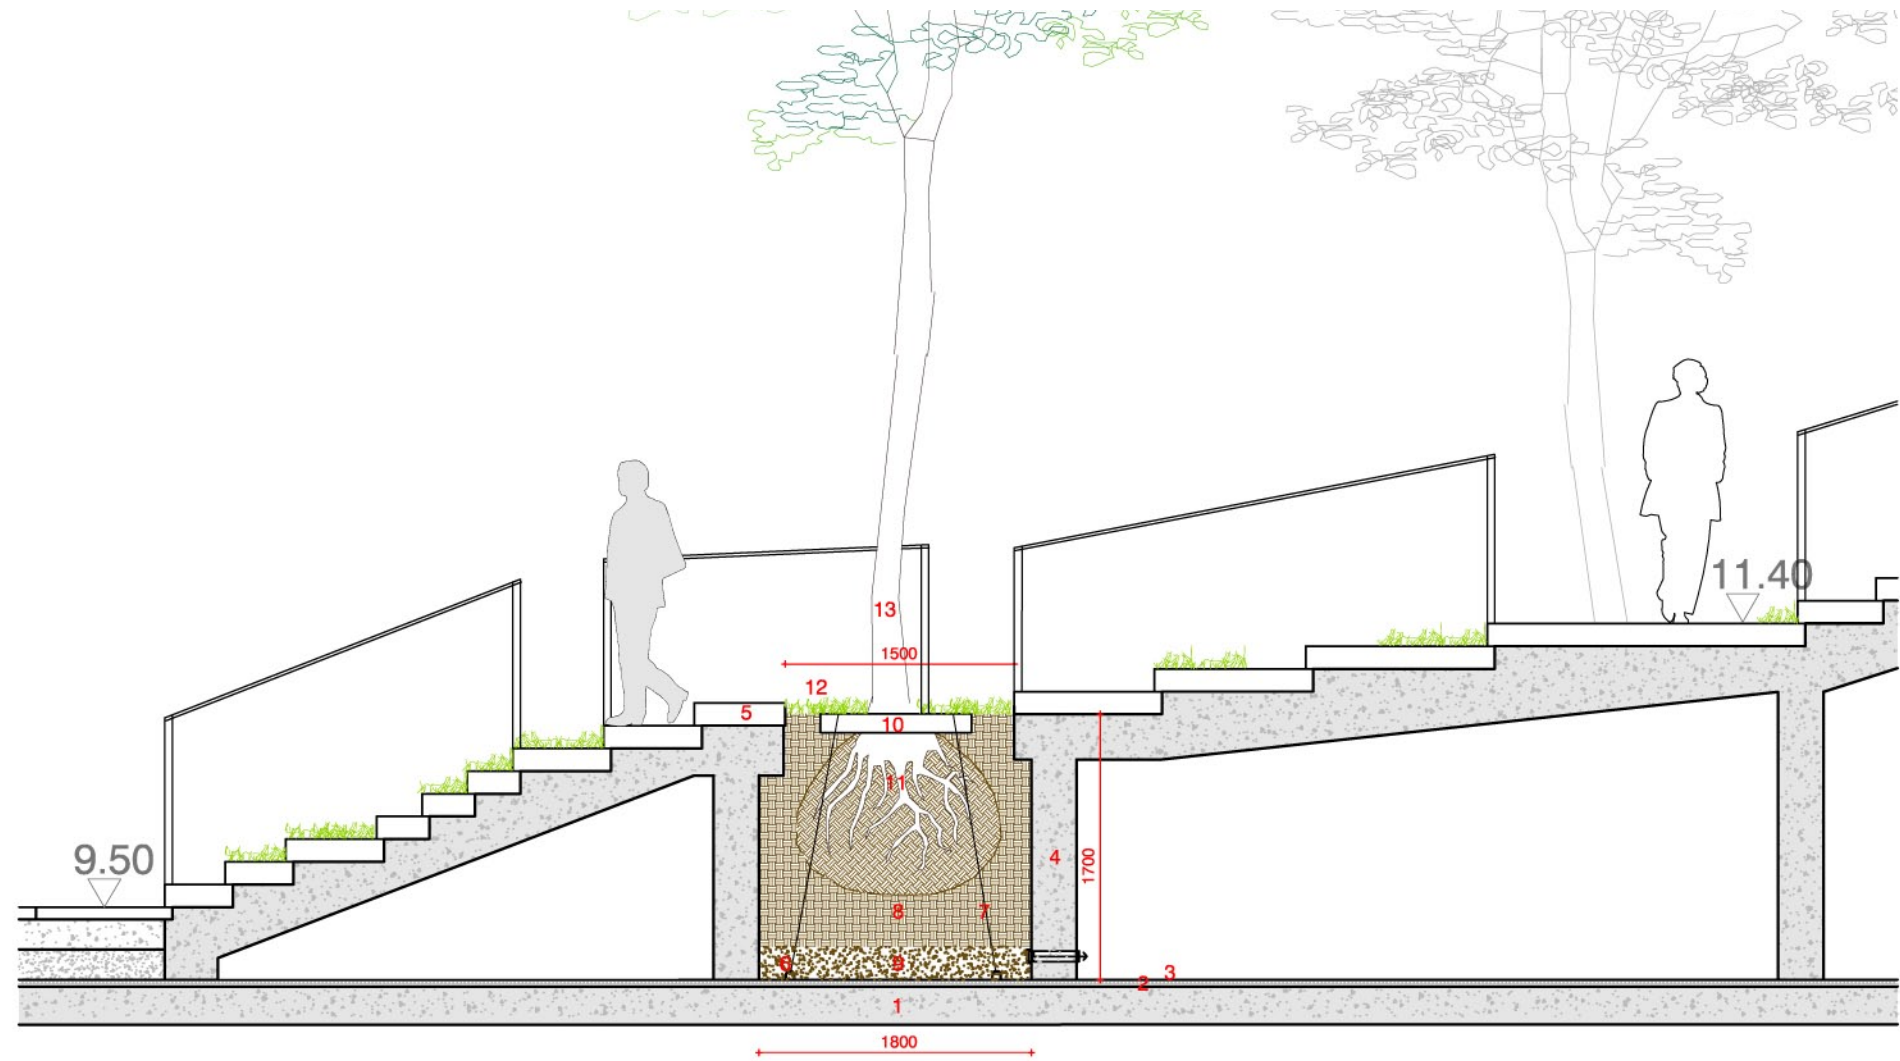

LEGEND

- 1 SLAB
- 2 WATERPROOF LAYER / INSULATION
- 3 WATERPROOF PROTECTION
- 4 CONCRETE STRUCTURE
- 5 PAVING STONE
- 6 ANCHORING TO SLAB
- 7 ANCHORING CABLE
- 8 SOIL
- 9 DRAINAGE LAYER
- 10 WOOD ANCHORING SUPPORT
- 11 ROOTBALL
- 12 LAWN
- 13 TREE