




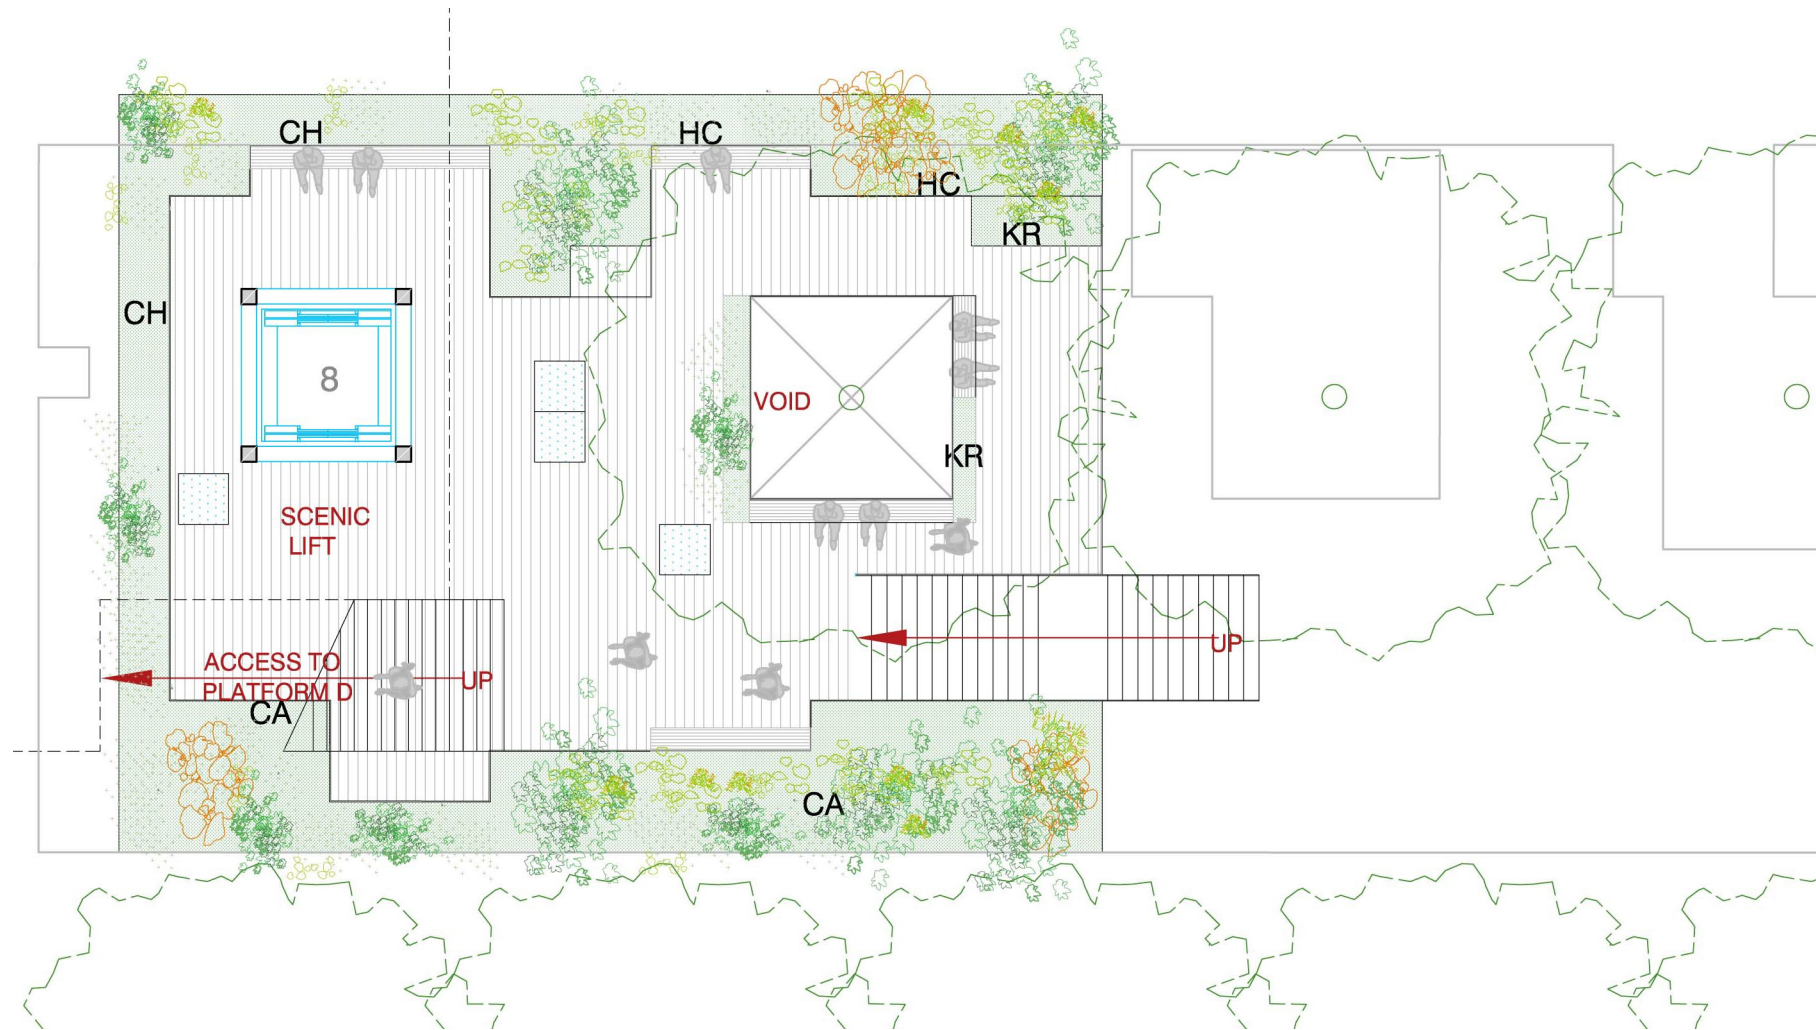

CH - Cissus hypoglauca

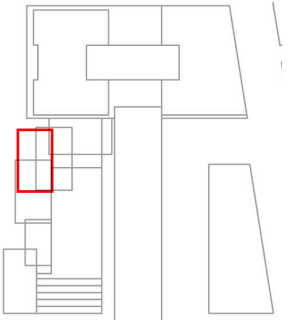

CA - Clematis aristata


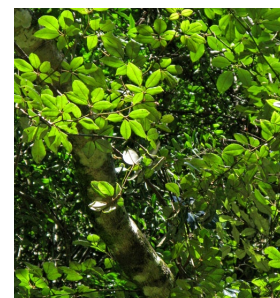


HC - Hardenbergia
comptoniana




Kennedia rubicunda



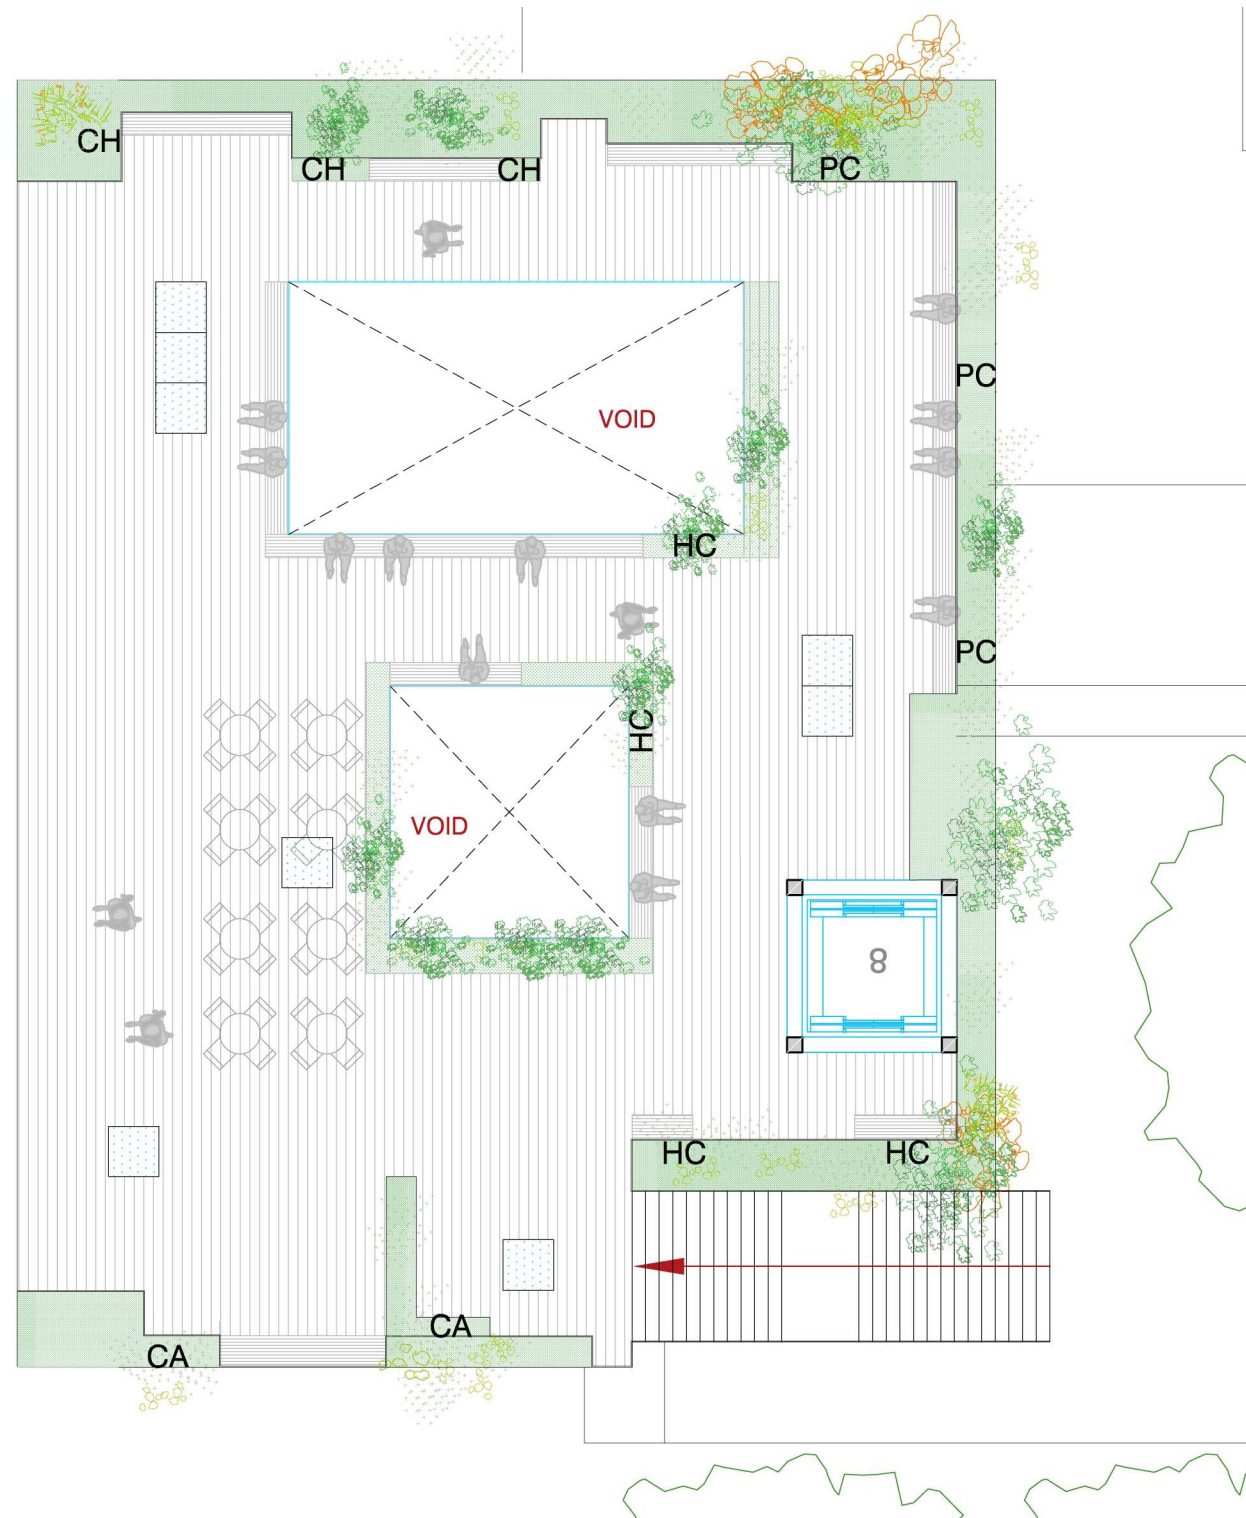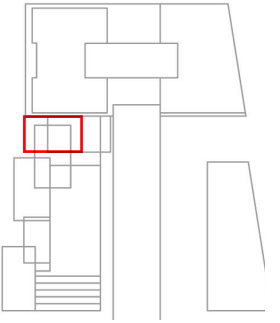

CH - Cissus hypoglauca

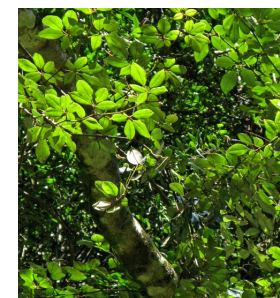


CA - Clematis aristata




HC - Hardenbergia
comptoniana



PC - Passiflora cinnabarina




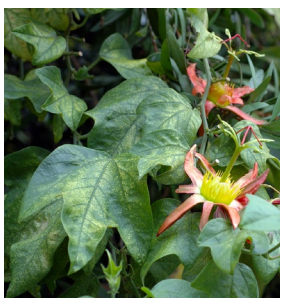


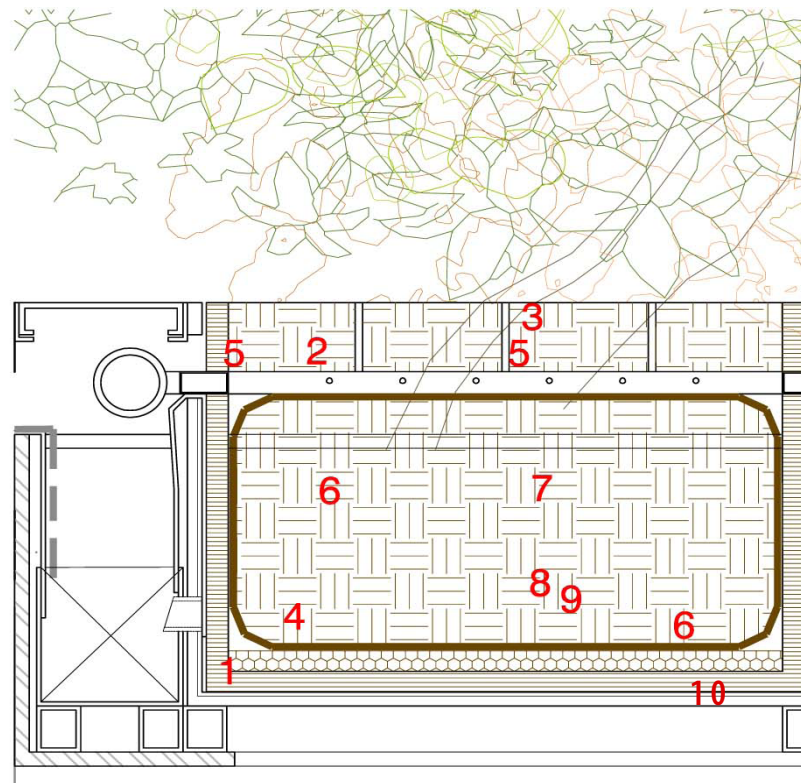

LEGEND

- 1 GALVANIZED STEEL GUTTER
- 2 OUTFLOW
- 3 STEEL GRATING
- 4 OUTLET
- 5 DRIP IRRIGATION PIPE
- 6 PERFORATED PLASTIC TRAY
- 7 SUBSTRATE
- 8 GEOTEXTILE MEMBRANE
- 9 DRAINAGE LAYER
- 10 POLISHED SCHELL

- 1 METAL MESH BALUSTRADE
- 2 STAINLESS STEEL PROFILE
- 3 TIMBER DECK
- 4 POLISHED CONCRETE CEILING
- 5 POLISHED CONCRETE COLUMN

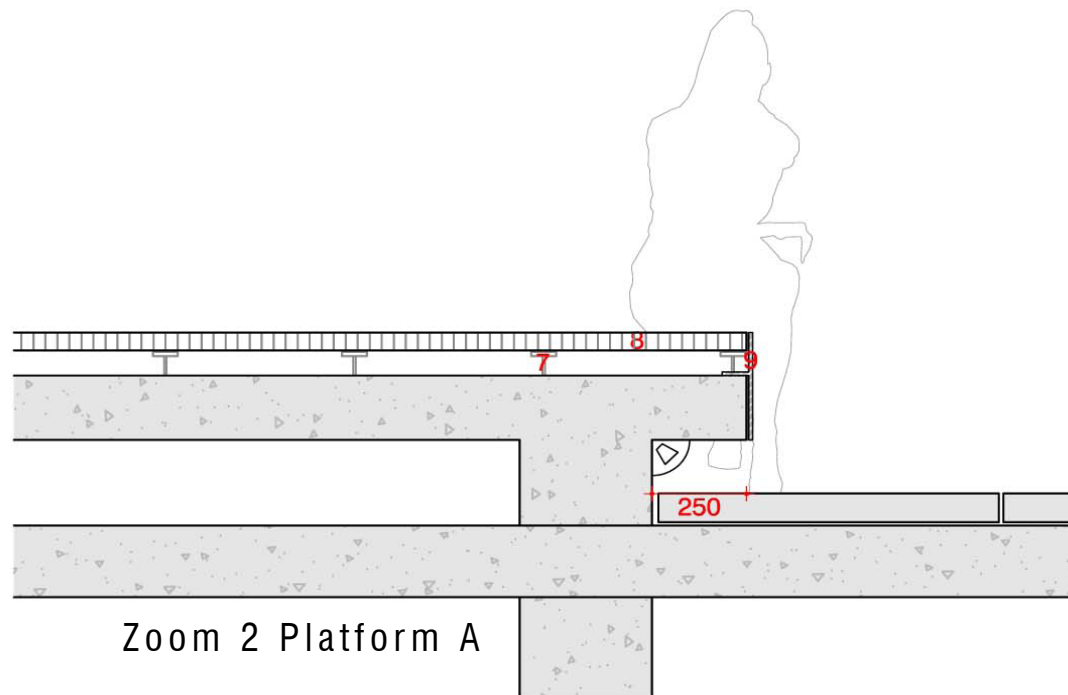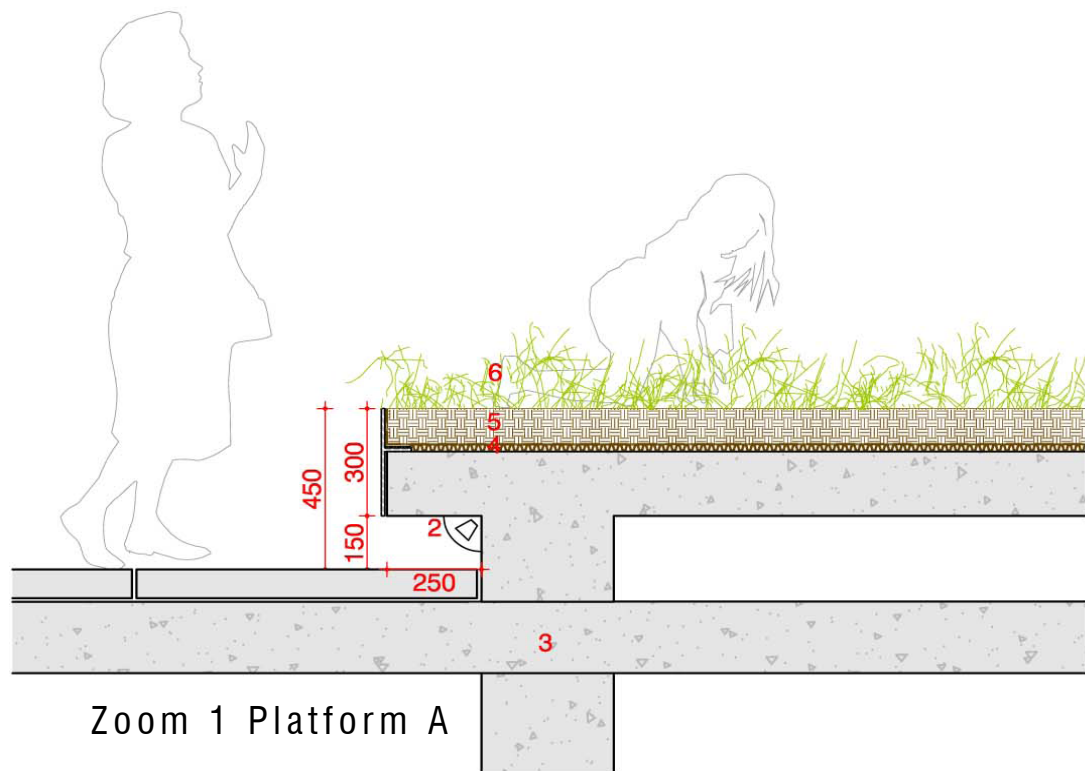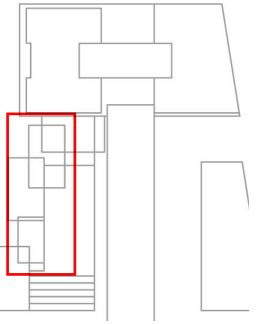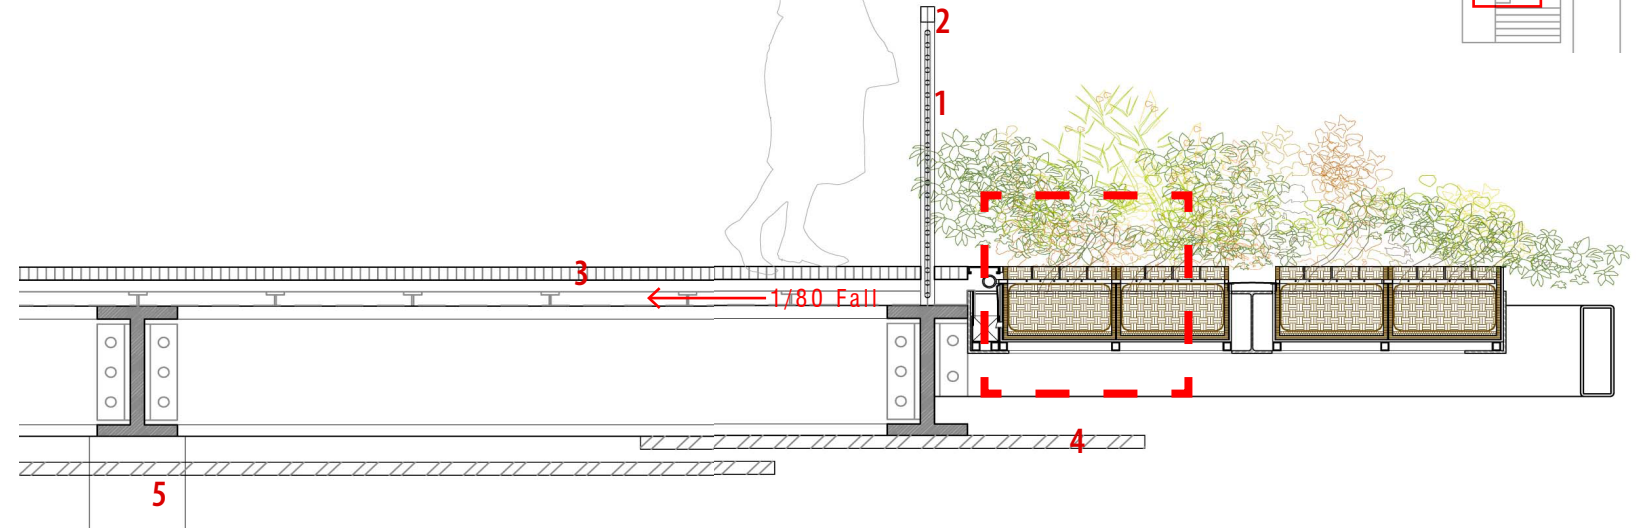

LEGEND

- 1 GRANITE PAVING STONE
- 2 LIGHTING FEATURE
- 3 CONCRETE SLAB
- 4 WATERPROOF AND DRAINAGE LAYERS
- 5 LIGHT SOIL MIXTURE
- 6 LAWN
- 7 DECK STRUCTURE
- 8 TIMBER DECK
- 9 STEEL PLATE