
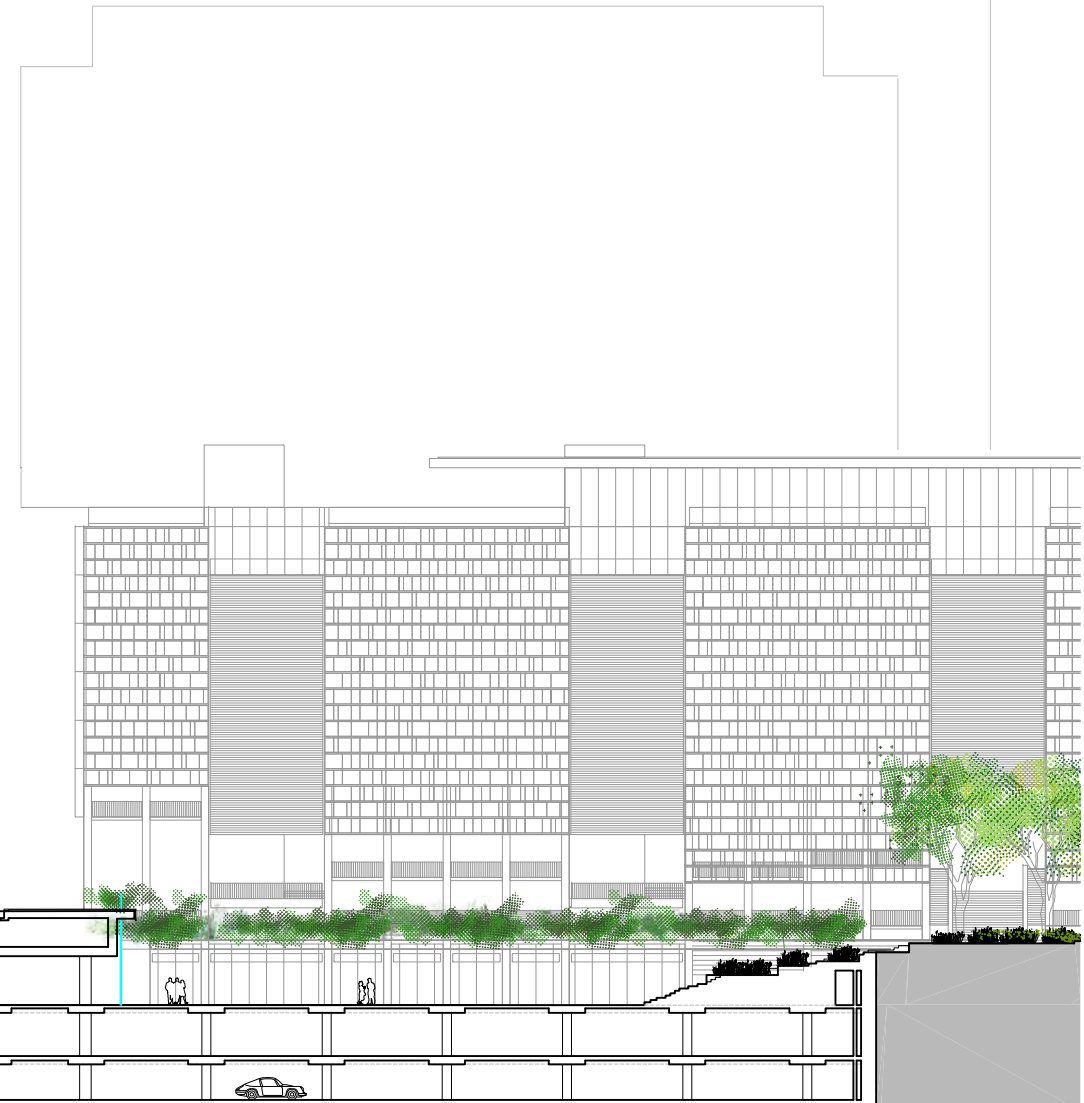


+120/+136.50m  
▼  
UTS TOWER

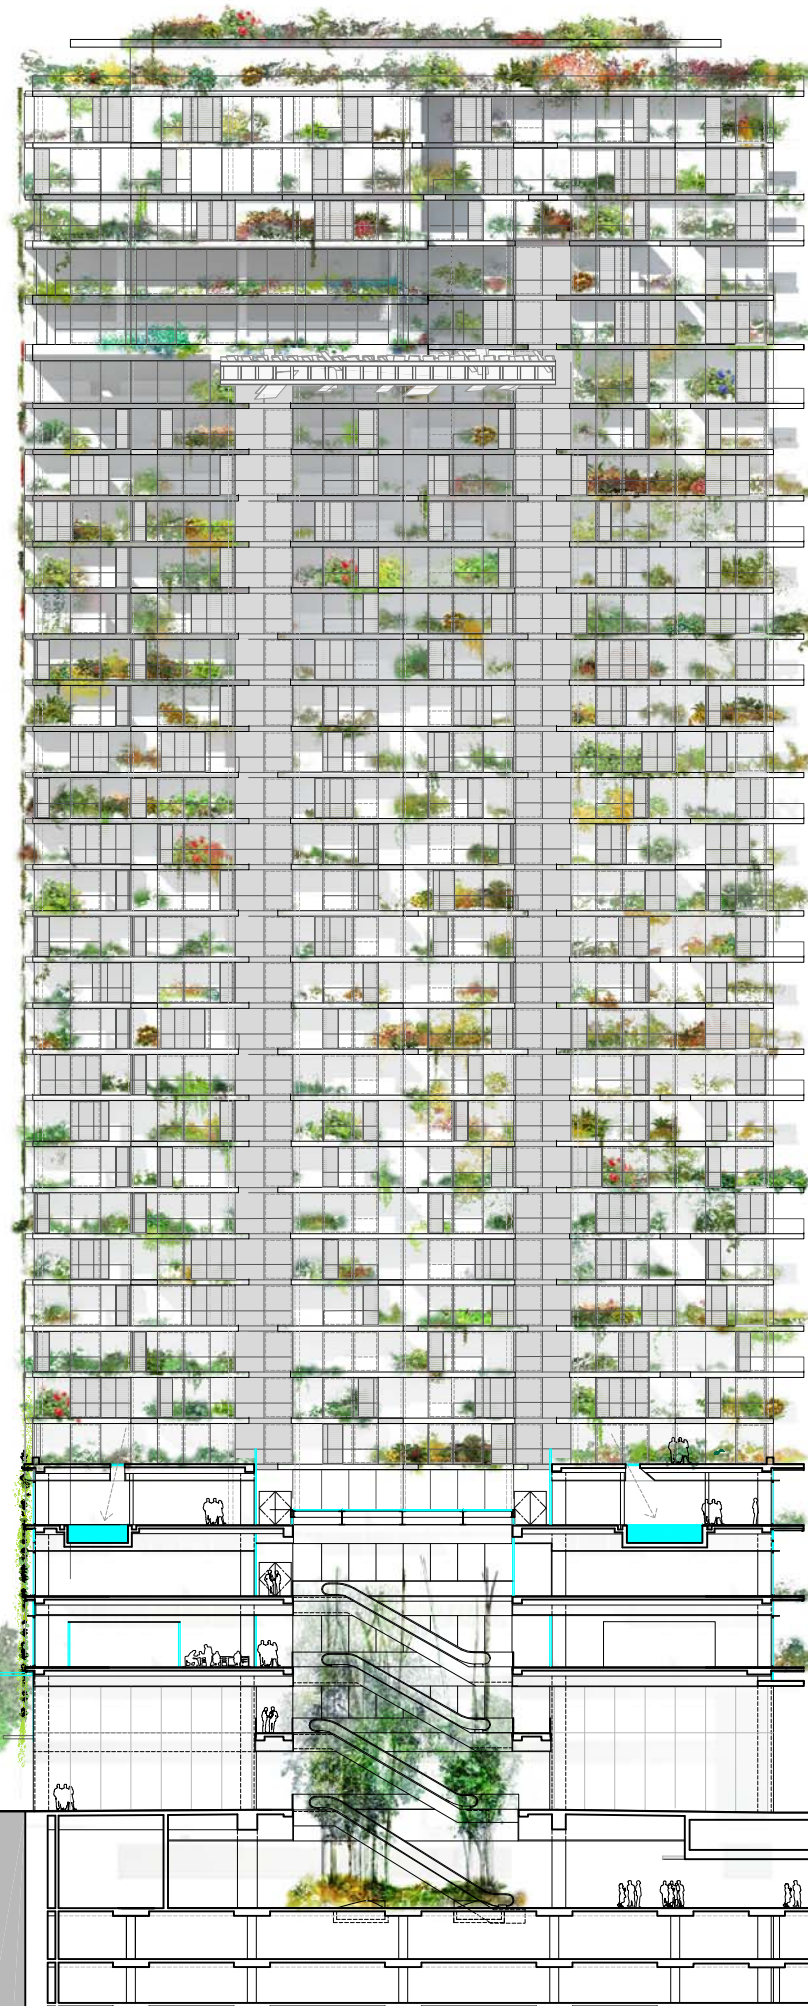

|                                                              |   |   |   |                         |  |                                                         |                                                                                    |                                                               |                                                                                      |
|--------------------------------------------------------------|---|---|---|-------------------------|--|---------------------------------------------------------|------------------------------------------------------------------------------------|---------------------------------------------------------------|--------------------------------------------------------------------------------------|
| <p>PROJECT</p> <p><b>FRASERS BROADWAY</b></p> <p>BLOCK 2</p> | <p>CLIENT</p> <p><b>FRASERS PROPERTY</b></p> <p>L11, 488 Kent Street<br/>Sydney, NSW 2000<br/>T: 61 2 8823 8800 F: 61 2 8823 8801</p> | <p>ARCHITECT</p> <p><b>Ateliers Jean Nouvel</b></p> <p>10 rue d'Angoulême<br/>75011 Paris / France<br/>T: 33 1 49 23 83 83 F: 33 1 49 14 81 10</p> | <p>SELENDY ARCHITECT</p> <p><b>JOHNSON PILTON WALKER</b></p> <p>L10 Plaza Building Australia Square<br/>95 Pitt Street<br/>Sydney, NSW 2000<br/>T: 61 2 9259 5900 F: 61 2 9259 5999</p> | <p>WORK IN PROGRESS</p> |  | <p>WEST FACADE<br/>RESIDENTIAL TOWER<br/>SECTION DD</p> | <p>PROJECT NUMBER<br/><b>715</b></p> <p>UNIVERSITY NUMBER<br/><b>PA-A-4011</b></p> | <p>SCALE<br/><b>1:500</b></p> <p>DATE<br/><b>02/03/09</b></p> | <p>PROJECT APPLICATION</p> <p>FORMAT<br/><b>A3</b></p> <p>REVISION<br/><b>07</b></p> |
|--------------------------------------------------------------|---|---|---|-------------------------|--|---------------------------------------------------------|------------------------------------------------------------------------------------|---------------------------------------------------------------|--------------------------------------------------------------------------------------|