


TOUT ON BROADWAY
EF
PA-A-1004(11) &
VG JAT-LS-DR-IN-G00-101(A)

NOTE:-
FOR TREE SETOUT OF
BOUNDARY REF
SURVEY PLAN PA-A-1
JAAA+TDS DWG JAT-1

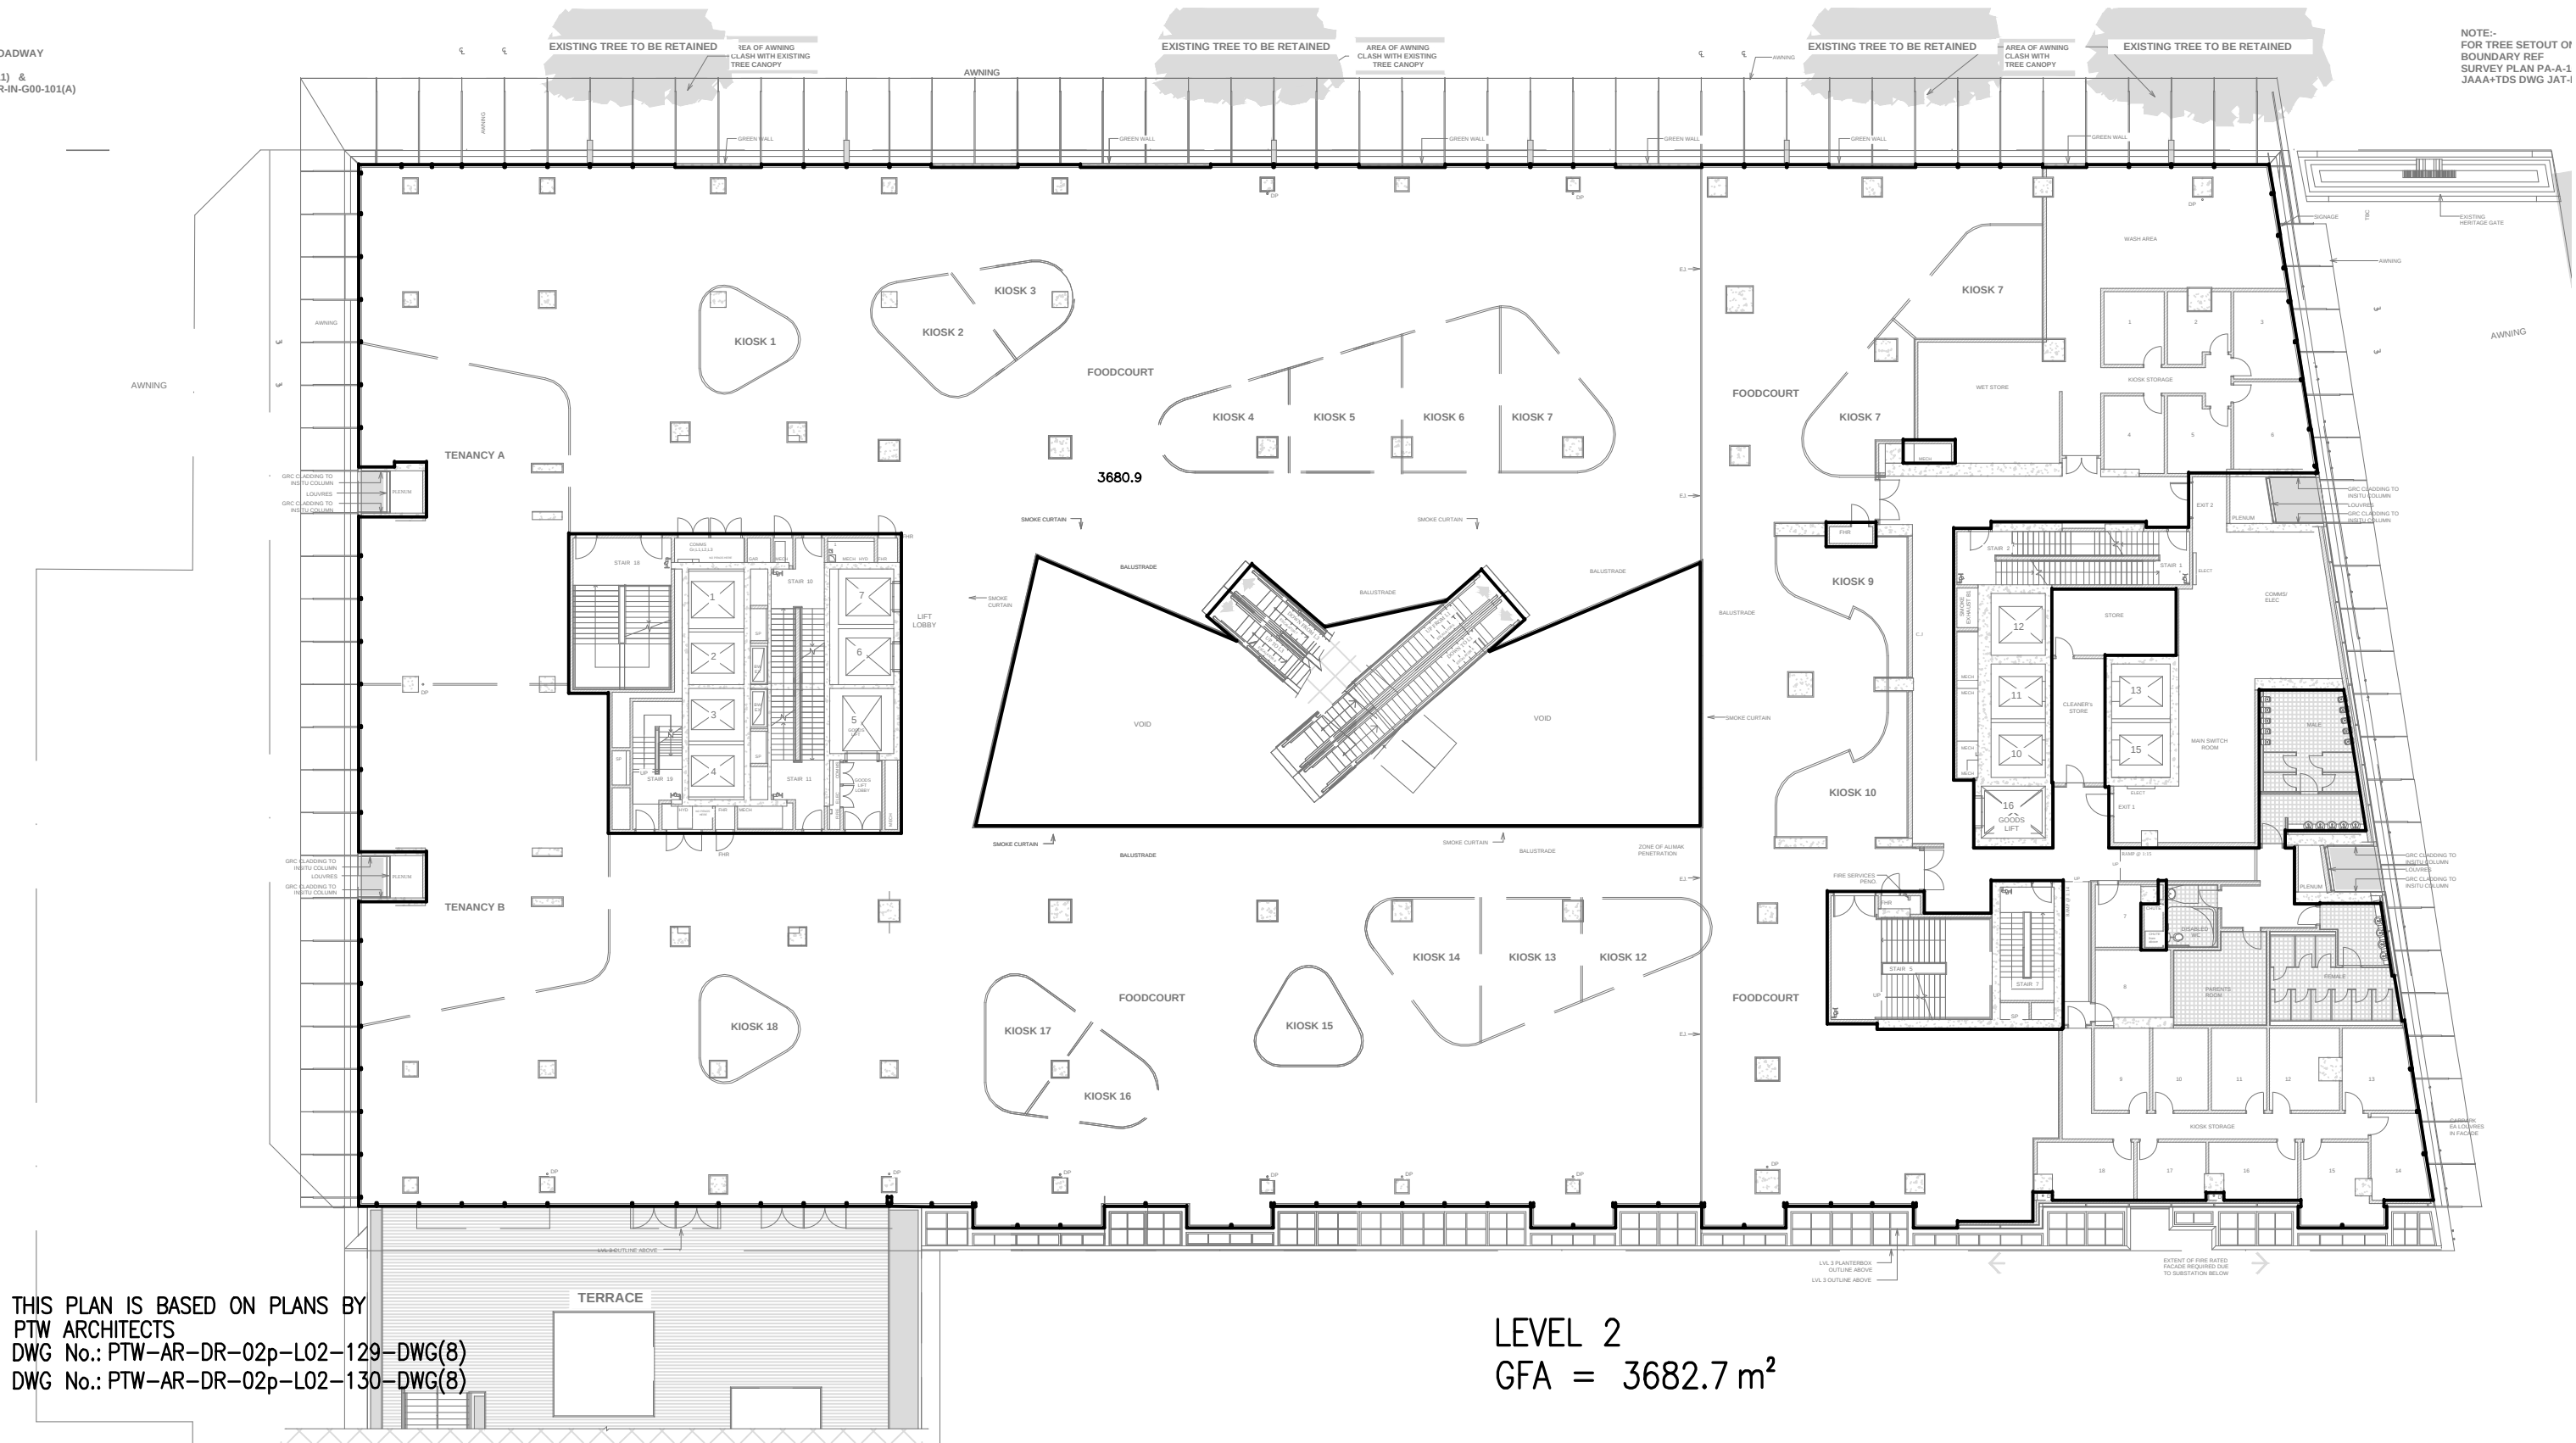

X:\08JOBS\080401 - BROADWAY SQUARE\GFA\BLOCK 2\WATPAC-OCPL\LEVEL 02.dwg

PLAN SHOWING GFA OF LEVEL 2 AT "ONE CENTRAL PARK" BROADWAY	CONSULTING SURVEYORS		RATIO: 1:300		DATE 21/06/2011		
	DENNY LINKER & CO.		DATUM: A.H.D.		ISSUE 11	SHEET SIZE A3	
	SYDNEY		DRAWN: DC				
	5th Floor 17 RANDLE STREET SURRY HILLS N.S.W. 2010 PH. (02) 9212 4655 FAX (02) 9212 5254		REF. No.: 080401		DWG. LEVEL 2 I.D.:		