


Check all dimensions and site conditions prior to commencement of any work, the purchase or ordering of any materials, fittings, plant, services or equipment and the preparation of shop drawings and/or the fabrication of any components.
 Do not scale drawings - refer to figured dimensions only. Any discrepancies shall immediately be referred to the architect for clarification.
 All drawings may not be reproduced or distributed without prior permission from the architect.

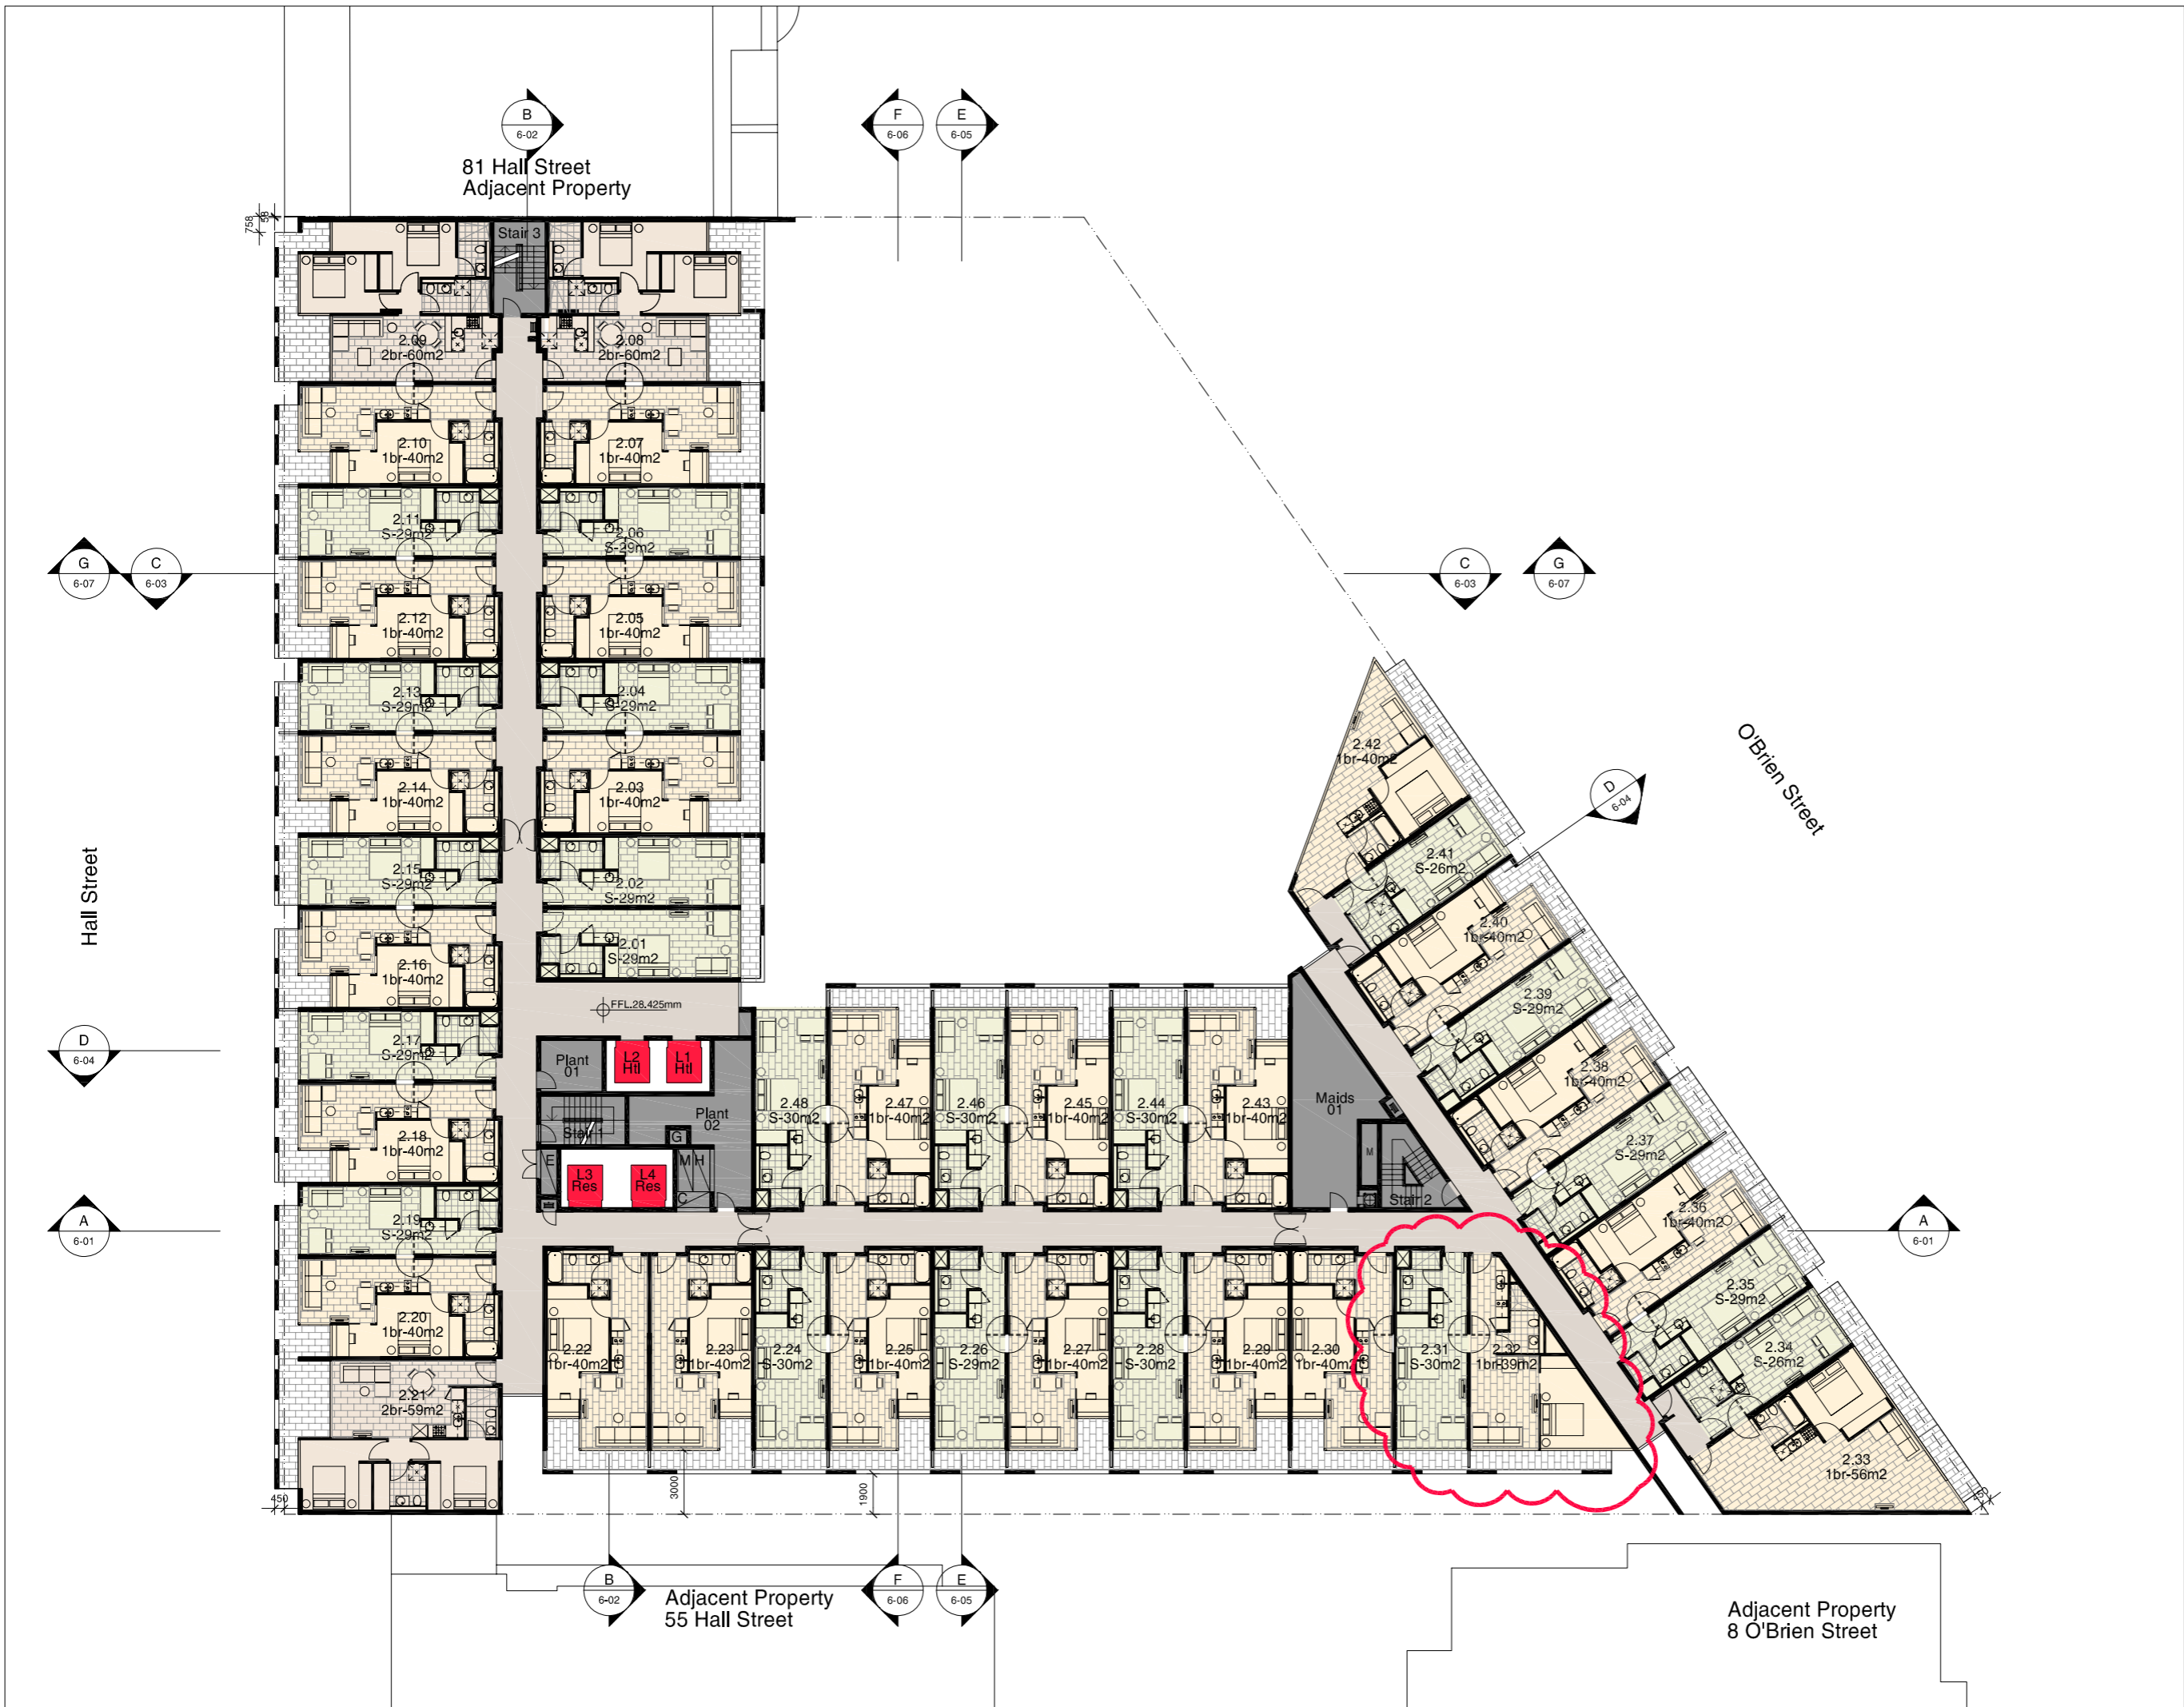

External Walls
 Type - Cavity Masonry
 Insulation - R1.5
 Colour - Light

Internal Walls
 Type - Stud / Masonry

Party Walls
 Type - Stud / Masonry

Windows
 Glass Type - Single Glazed Clear (except where noted differently in basic specification below)
 Glass Height - Full Height Glazing
 Frame Type - Aluminium Framed
 External Cover - 1100mm min. slab overhang with 400mm downturn in etched glass

Roof
 Type - Concrete
 Colour - Light

Ceilings Below Roof or Balconies
 Insulation - R3 Insulation

Floors
 Covering - Stone / tiles where pattern shown, carpet elsewhere
 Type - suspended concrete
 Insulation - as recommended Basissets

- BASIX Specifications relating to residential apartments**
1. all external walls to apartments to have R1.5 insulation
 2. all ceilings below roofs or balconies of apartments to have R3 insulation
 3. Units 305, 306, 403 and 405 to have glazing to meet the following: U value no greater than: 4.32 and SHGC +/- 10% of 0.47
 4. Units 304, 401, 402, 502, 701 and 703 to have glazing to meet the following: U value no greater than: 3.58 and SHGC +/- 10%: 0.68
 5. Basement to have Rainwater storage tank to supply at least 1100L/day to flush toilets to residential apartments.
 6. Residential apartments to have Gas hot water system with solar boosting from 60m2 of solar panels.
 7. Basement to have central chilled water fan coil units with gas boiler for heating residential apartments. Unit efficiencies have a COP of greater than 4.5.
 8. Lifts servicing apartments to be gearless traction with VVVF motors.
 9. The building services for residential apartments are to be controlled by a Building Management System (BMS). Active Power Factor Correction is to be utilised for the electrical supply to the building.

Rev. No.	Date	Description	Initials	Checked
A	12/12/2008	DA ADDENDUM	BHDS	KPPAV
14/5/2008	DA ISSUE		BHDS	KPPAV

Hall Street Development Bondi

AR-DA-2-07 - Colour Level 02 Serviced Apartments

Status	DA
Scale	1/200 @ A2
Drawn	KP/BH
Project no.	s10788
Date	16/12/2008 1:03 PM
Plot file	N:\ACAD\DWG\S10788_TOGA_HALL_STREET_PLOTS\DA A R-DA-2-07.DWG
Drawing no.	AR DA 2 07 A

Discipline	Stage/Package	Type	No.	Revision
Melbourne	1 Nicholson Street	Sydney	1243 Liverpool Street	
	Melbourne VIC 3000 Australia		East Sydney NSW 2010 Australia	
	T 03 8664 6200 F 03 8664 6300		T 02 9380 7288 F 02 9380 7280	
	email melb@batesmart.com.au		email syd@batesmart.com.au	
	http://www.batesmart.com.au		http://www.batesmart.com.au	

Bates Smart Pty Ltd ABN 70 004 999 400

