


Materials Legend

- CP-01 Textured Granosite sandbased render - white
- CP-02 Sandblasted pre-cast concrete panels- green pigment added to mix
- CP-03 Sandblasted pre-cast concrete panels- pink pigment added to mix
- CP-04 Sandblasted pre-cast concrete panels- yellow pigment added to mix
- CP-05 Sandblasted pre-cast concrete panels- blue pigment added to mix
- CP-06 Sandblasted pre-cast concrete panels- orange pigment added to mix
- GL-01 Glass - clear to BASIX spec below
- GL-02 Glass - colourbacked
- GC-01 Glass canopy - clear glass with stainless steel fittings on powdercoated steel frame
- BH-01 Balustrade - clear glass
- BH-02 Balustrade - sandblasted glass
- RD-01 Rollerdoor - anodised aluminium
- LV-01 Louvre - clear glass on anodised aluminium frame
- LV-02 Louvre - anodised aluminium

Development Application Rev A
Design Report
S10788 December 2008

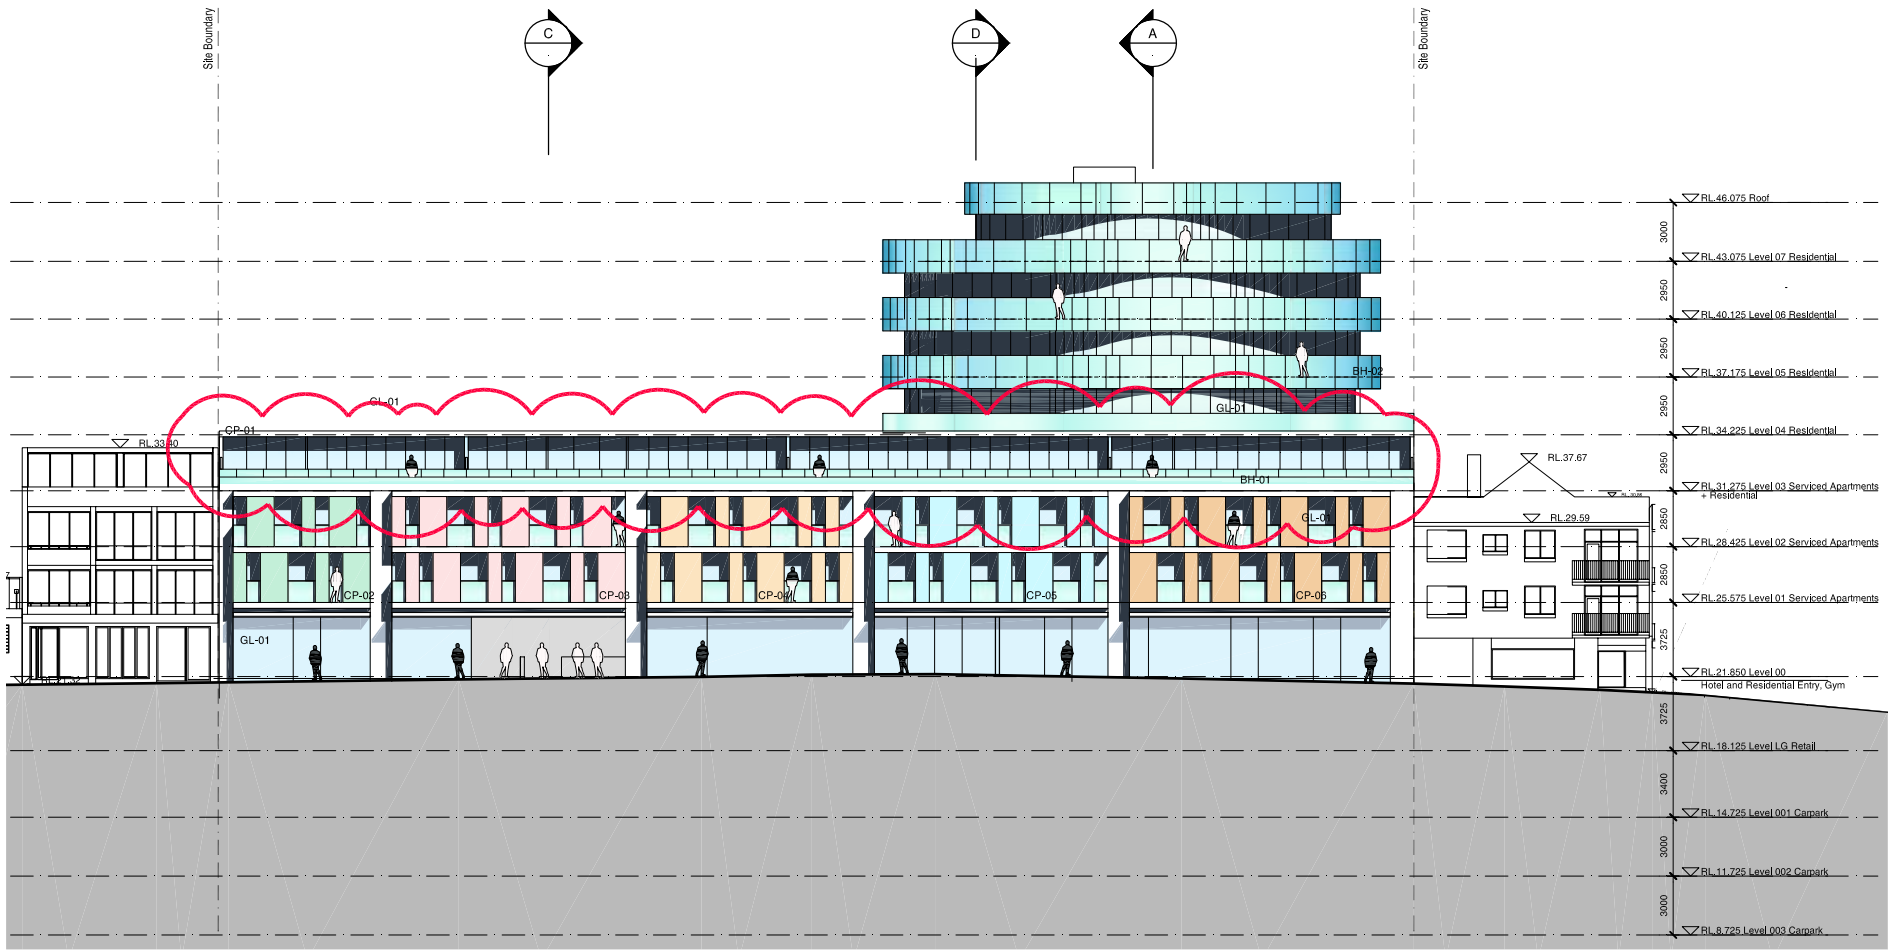


South West Elevation
1:400@A3

Materials Legend

- CP-01 Textured Granosite sandbased render - white
- CP-02 Sandblasted pre-cast concrete panels- green pigment added to mix
- CP-03 Sandblasted pre-cast concrete panels- pink pigment added to mix
- CP-04 Sandblasted pre-cast concrete panels- yellow pigment added to mix
- CP-05 Sandblasted pre-cast concrete panels- blue pigment added to mix
- CP-06 Sandblasted pre-cast concrete panels- orange pigment added to mix
- GL-01 Glass - clear to BASIX spec below
- GL-02 Glass - colourbacked
- GC-01 Glass canopy - clear glass with stainless steel fittings on powdercoated steel frame
- BH-01 Balustrade - clear glass
- BH-02 Balustrade - sandblasted glass
- RD-01 Rollerdoor - anodised aluminium
- LV-01 Louvre - clear glass on anodised aluminium frame
- LV-02 Louvre - anodised aluminium

Development Application Rev A
Design Report
S10788 December 2008

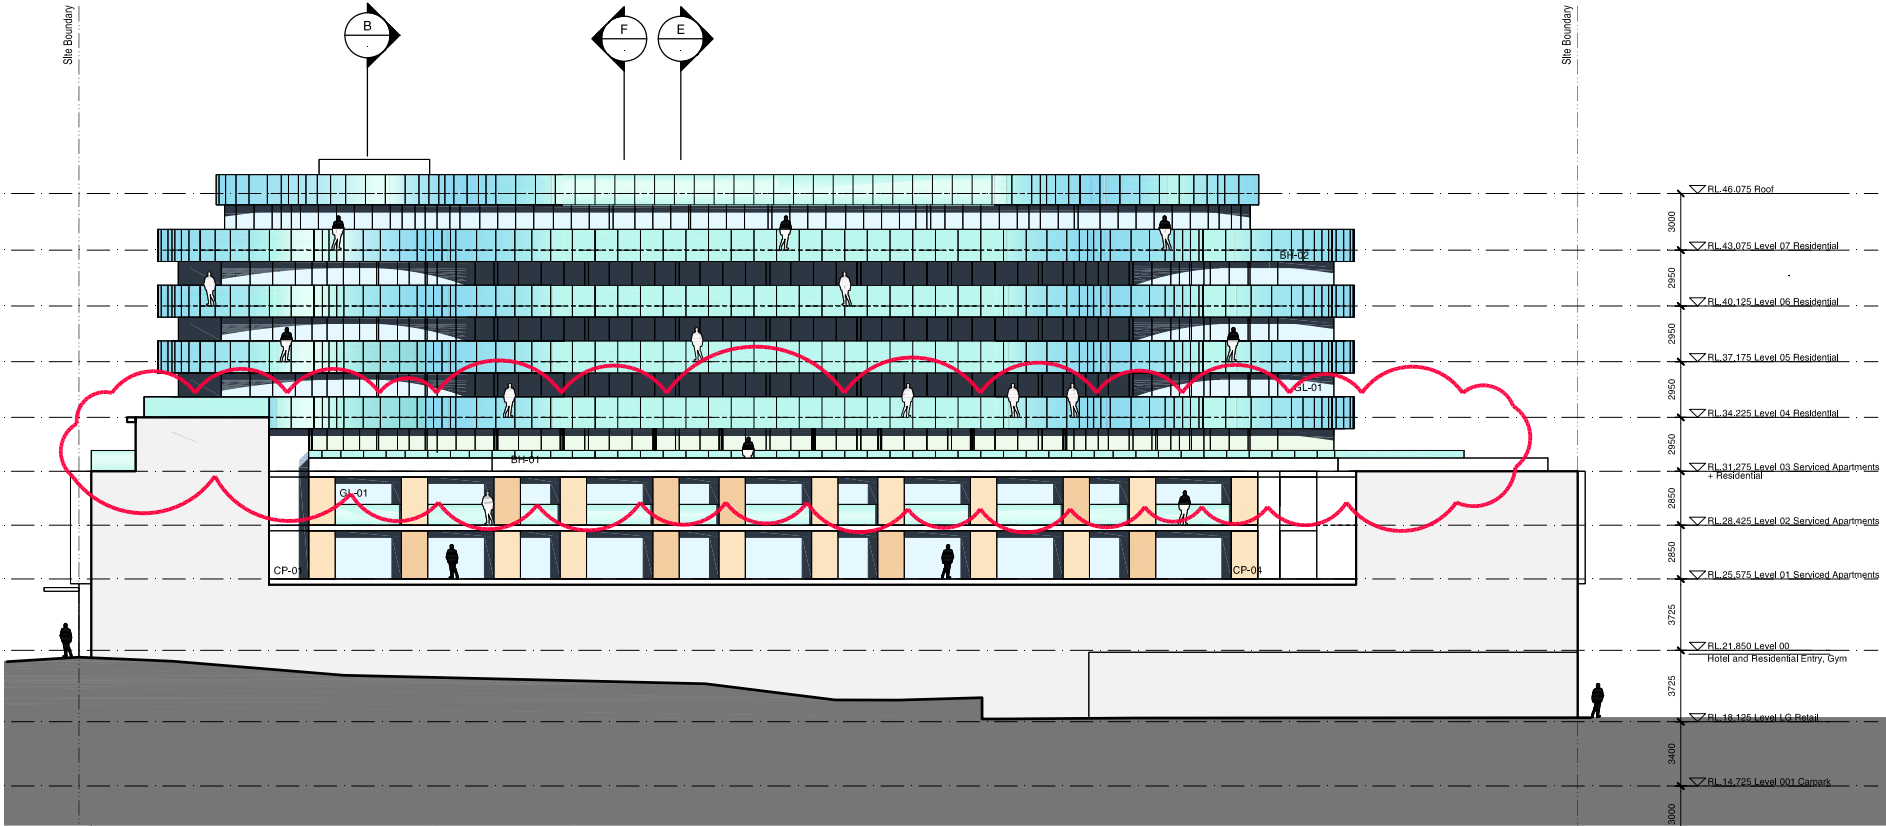


South East Elevation
1:400@A3

Materials Legend

- CP-01 Textured Granosite sandbased render - white
- CP-02 Sandblasted pre-cast concrete panels- green pigment added to mix
- CP-03 Sandblasted pre-cast concrete panels- pink pigment added to mix
- CP-04 Sandblasted pre-cast concrete panels- yellow pigment added to mix
- CP-05 Sandblasted pre-cast concrete panels- blue pigment added to mix
- CP-06 Sandblasted pre-cast concrete panels- orange pigment added to mix
- GL-01 Glass - clear to BASIX spec below
- GL-02 Glass - colourbacked
- GC-01 Glass canopy - clear glass with stainless steel fittings on powdercoated steel frame
- BH-01 Balustrade - clear glass
- BH-02 Balustrade - sandblasted glass
- RD-01 Rollerdoor - anodised aluminium
- LV-01 Louvre - clear glass on anodised aluminium frame
- LV-02 Louvre - anodised aluminium


Development Application Rev A
Design Report
S10788 December 2008

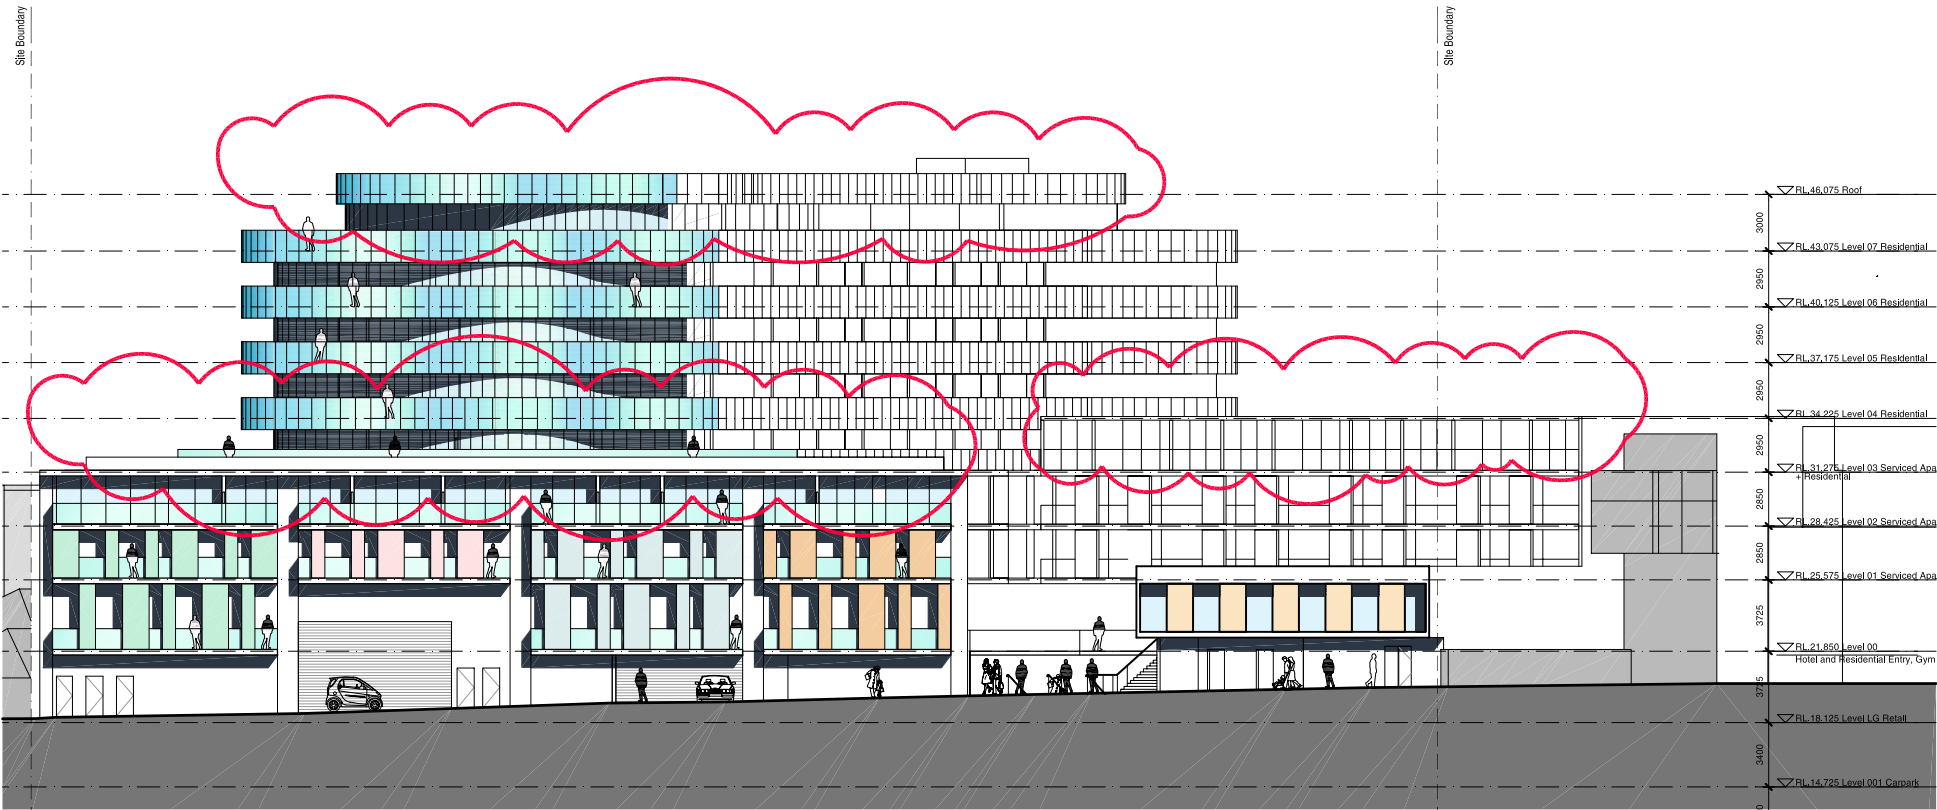

North Elevation
1:400@A3


Development Application Rev A
Design Report
S10788 December 2008

CP-01	Textured Granosite sandbased render - white
CP-02	Sandblasted pre-cast concrete panels- green pigment added to mix
CP-03	Sandblasted pre-cast concrete panels- pink pigment added to mix
CP-04	Sandblasted pre-cast concrete panels- yellow pigment added to mix
CP-05	Sandblasted pre-cast concrete panels- blue pigment added to mix
CP-06	Sandblasted pre-cast concrete panels- orange pigment added to mix
GL-01	Glass - clear to BASIX spec below
GL-02	Glass - colourbacked
GC-01	Glass canopy - clear glass with stainless steel fittings on powdercoated steel frame
BH-01	Balustrade - clear glass
BH-02	Balustrade - sandblasted glass
RD-01	Rollerdoor - anodised aluminium
LV-01	Louvre - clear glass on anodised aluminium frame
LV-02	Louvre - anodised aluminium

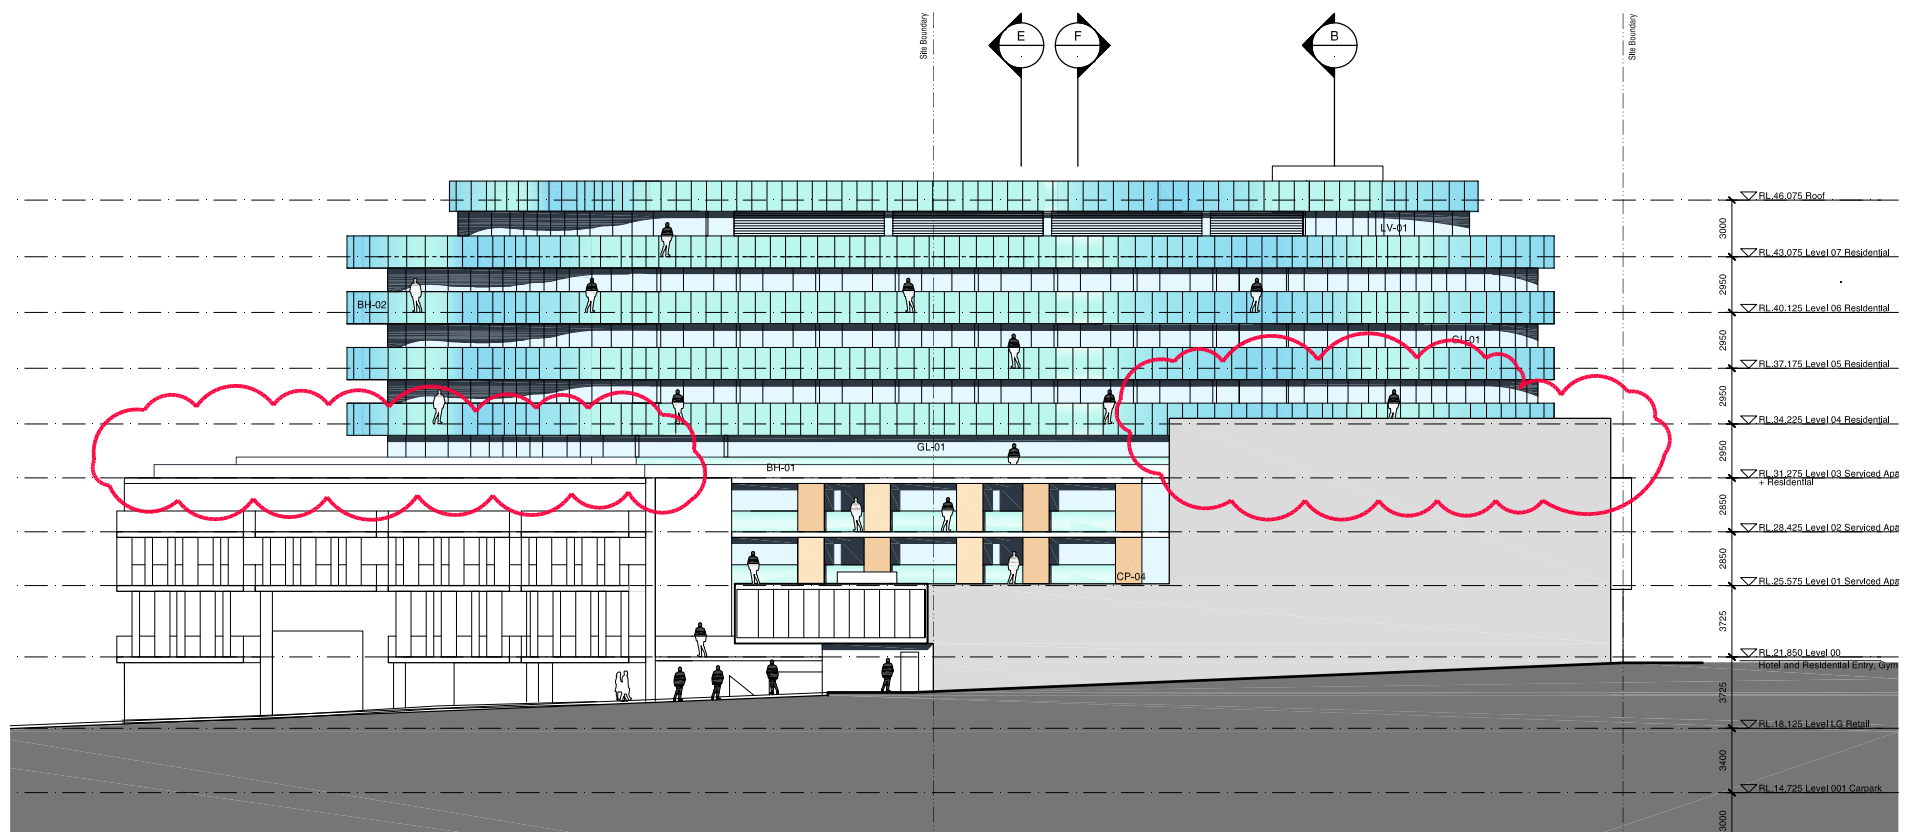


North West Elevation
1:400@A3

Development Application Rev A
Design Report
S10788 December 2008

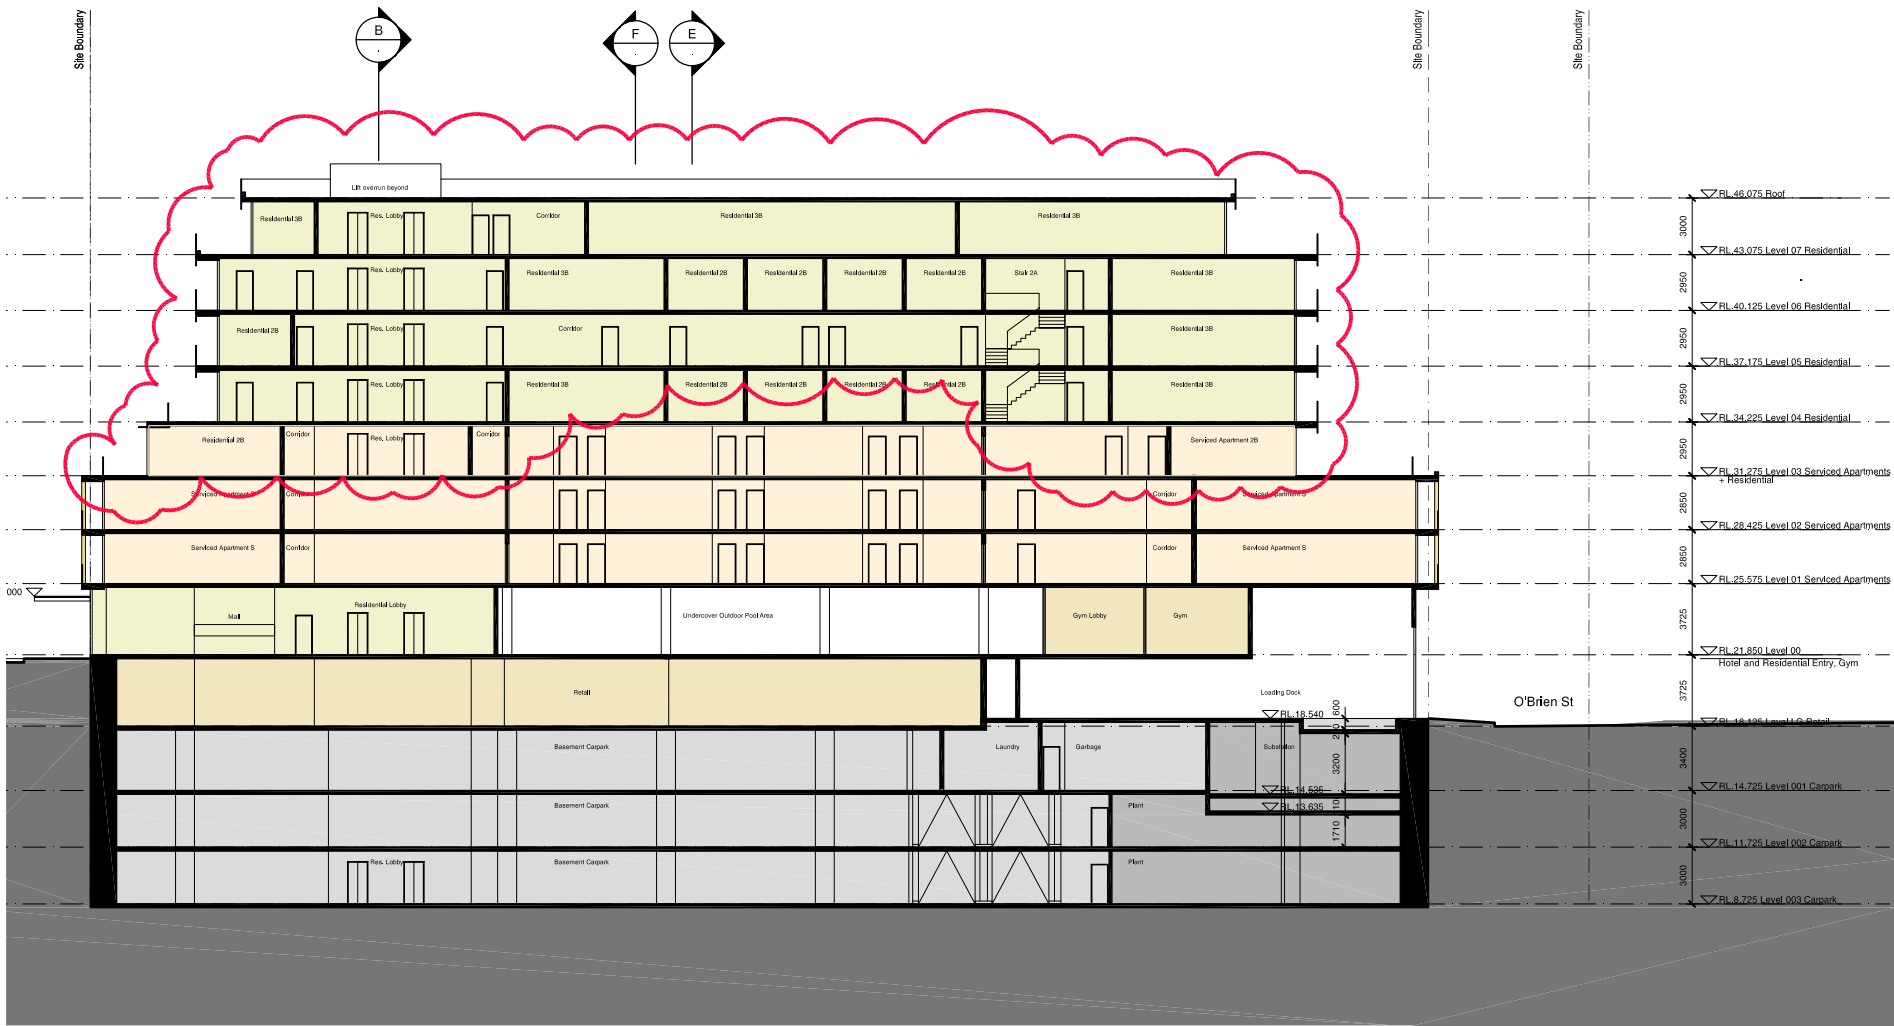

Section A-A
1:400@A3

Development Application Rev A
Design Report
S10788 December 2008

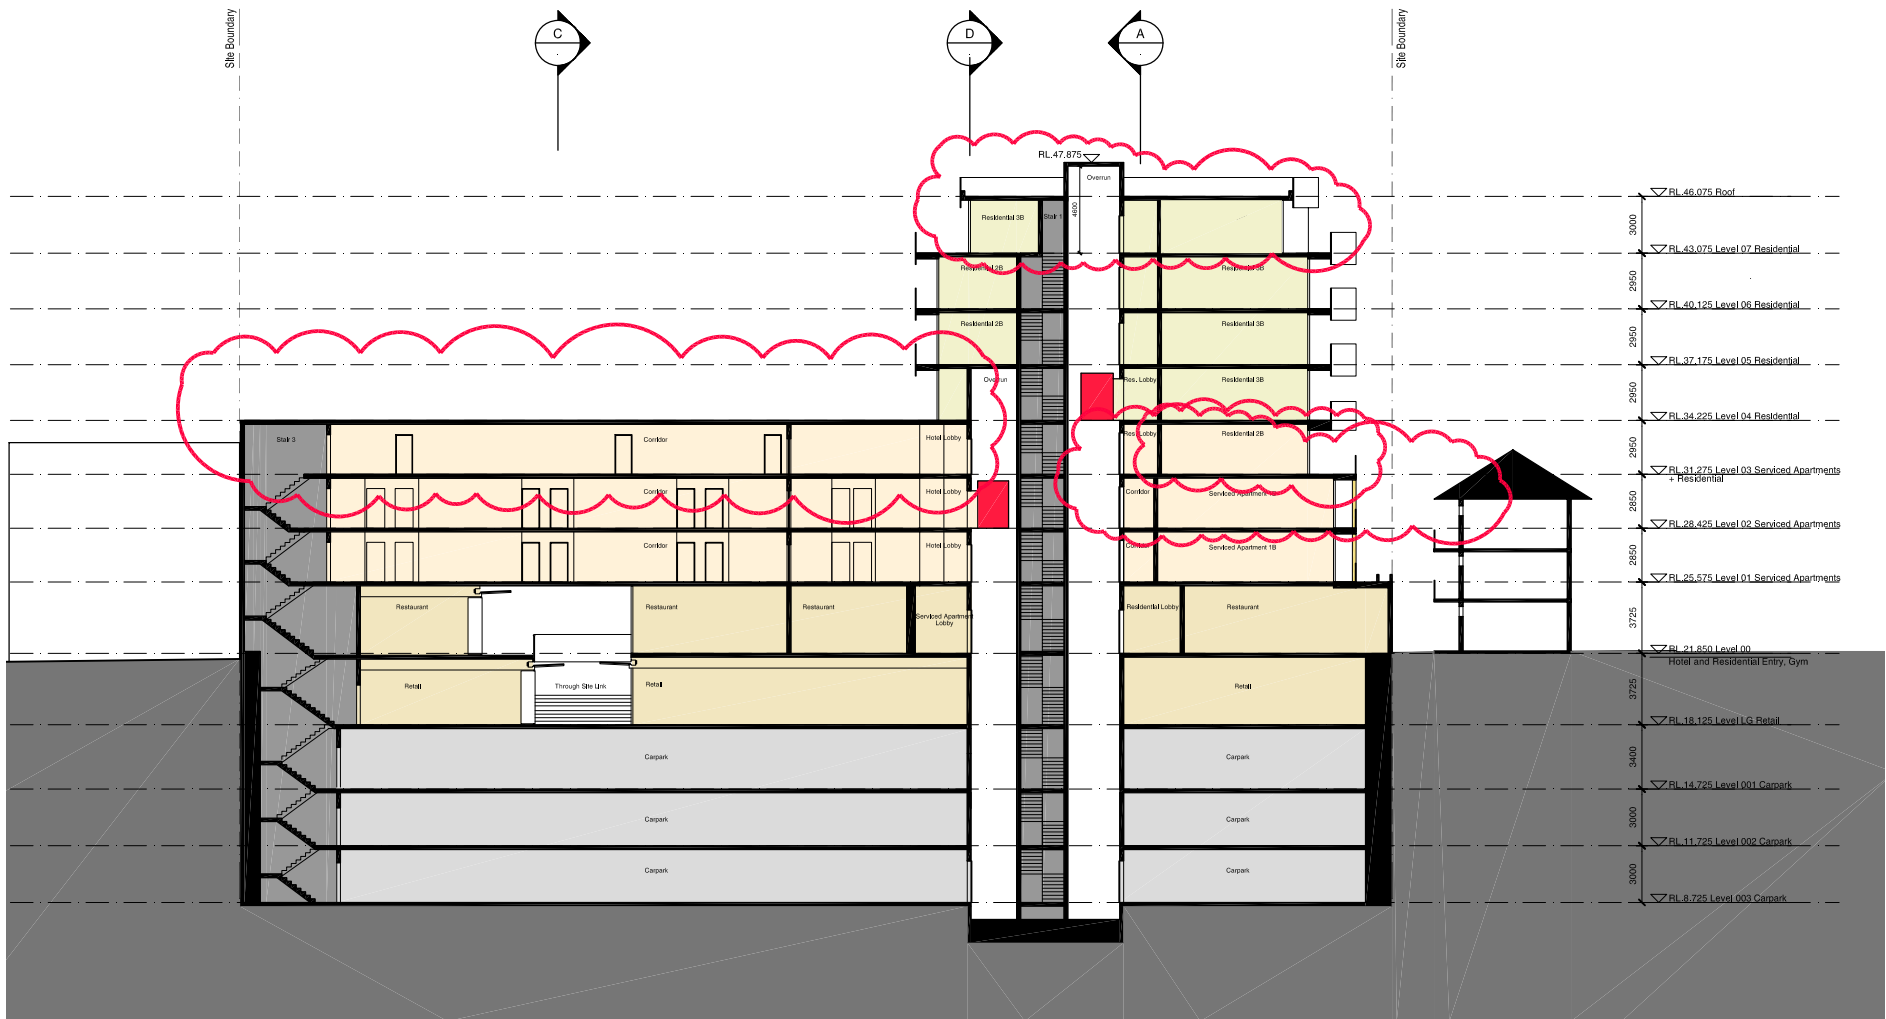

Section B-B
1:400@A3