
All drawings may not be reproduced or distributed without prior permission from the

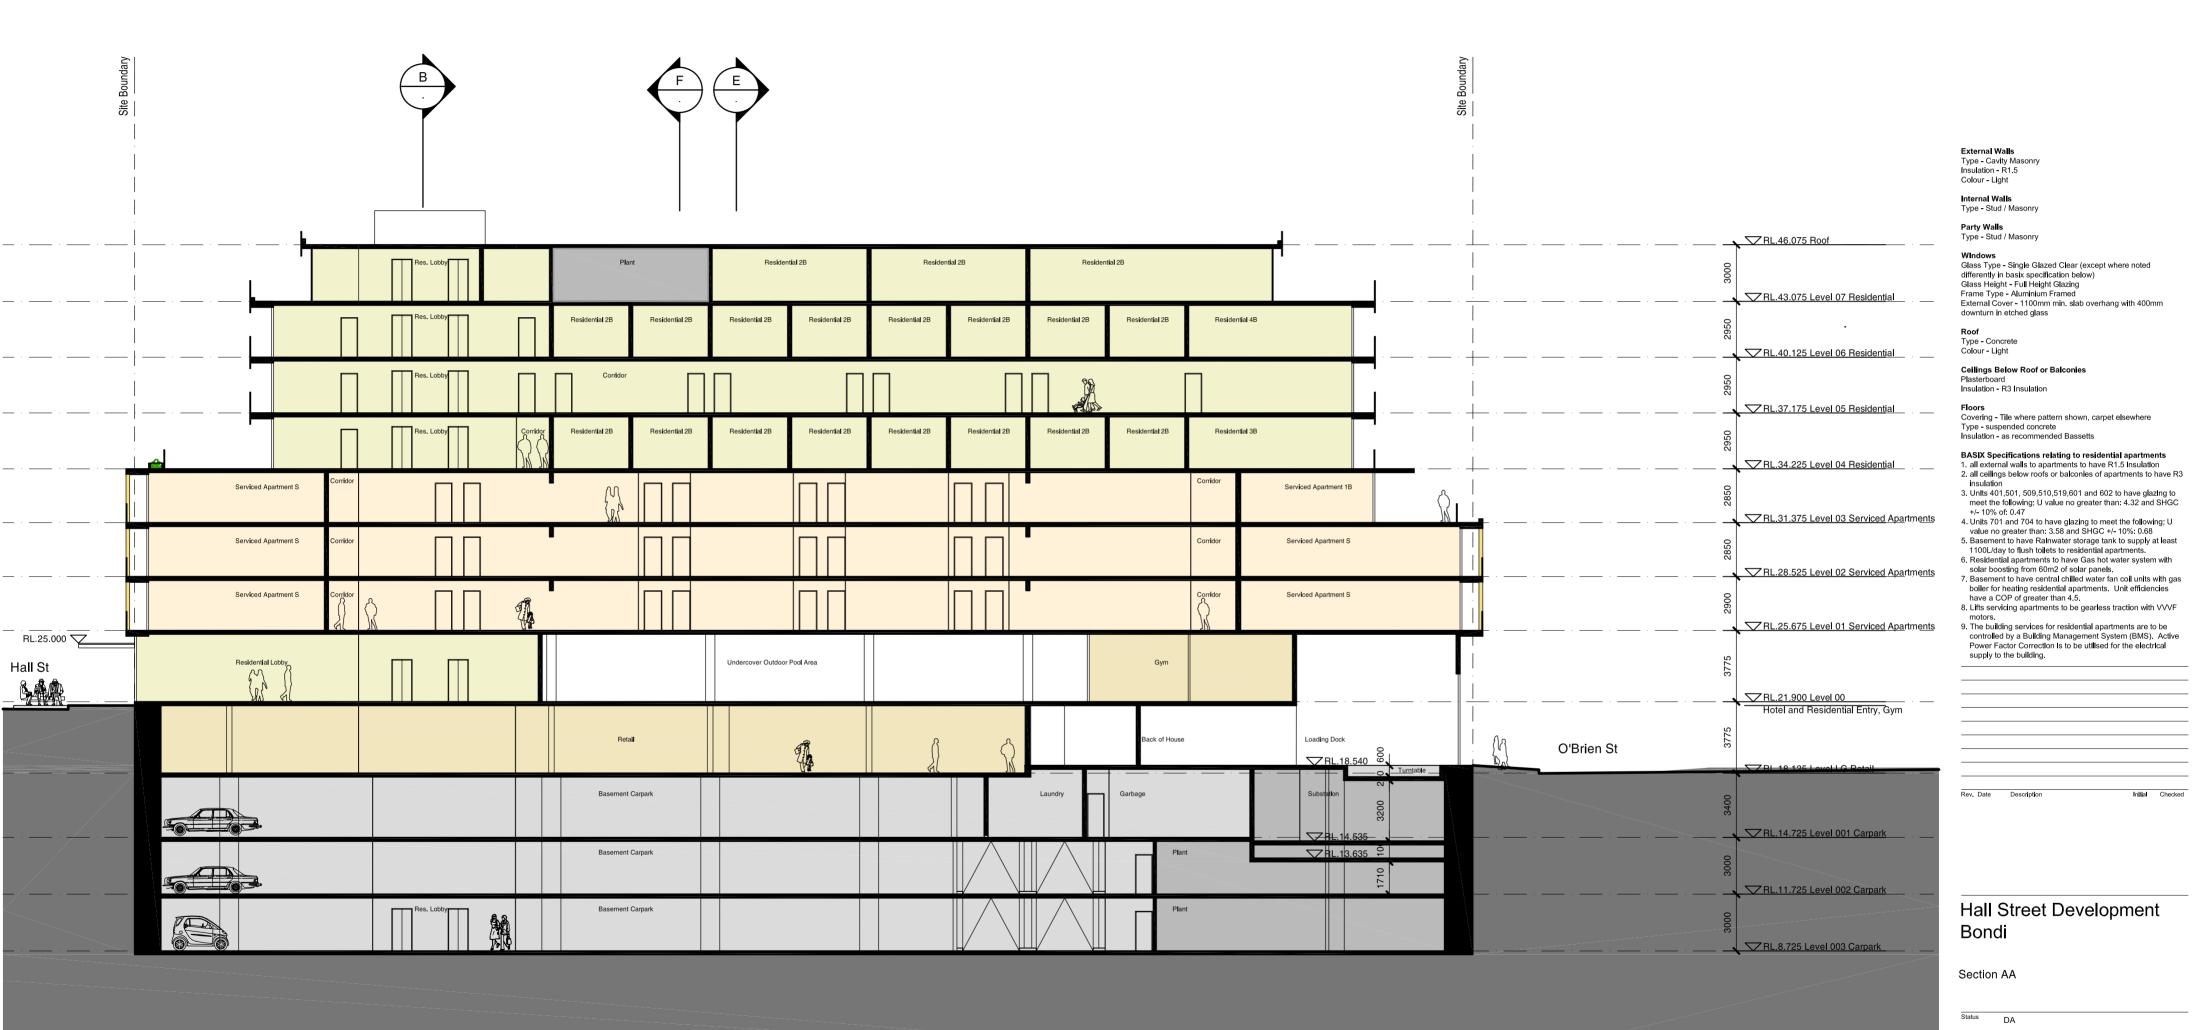

| Status | DA |
|-------------|---|
| Scale | 1/200 @ A2 |
| Drawn | ВН |
| Project no. | s10788 |
| Date | TUESDAY, APRIL 1, 2008, 12:04:08PM |
| Plot file | N:\ACADDWG\S10788_TOGA_HALL_STREET\PLOTS\DA\A |

AR DA 6 01

iscipline. Stage/ Package. . Revision.

Melbourne 1 Nicholson Street
Melbourne VIC 3000 Australia
T 03 8664 6200 F 03 8664 6300
email melb@batessmart.com.au
http://www.batessmart.com.au
http://www.batessmart.com.au

Bates Smart Pty Ltd ABN 70 004 999 400

BATESSMART

1:200

Section AA