



Preferred Project
Design Report
S10788 March 2010

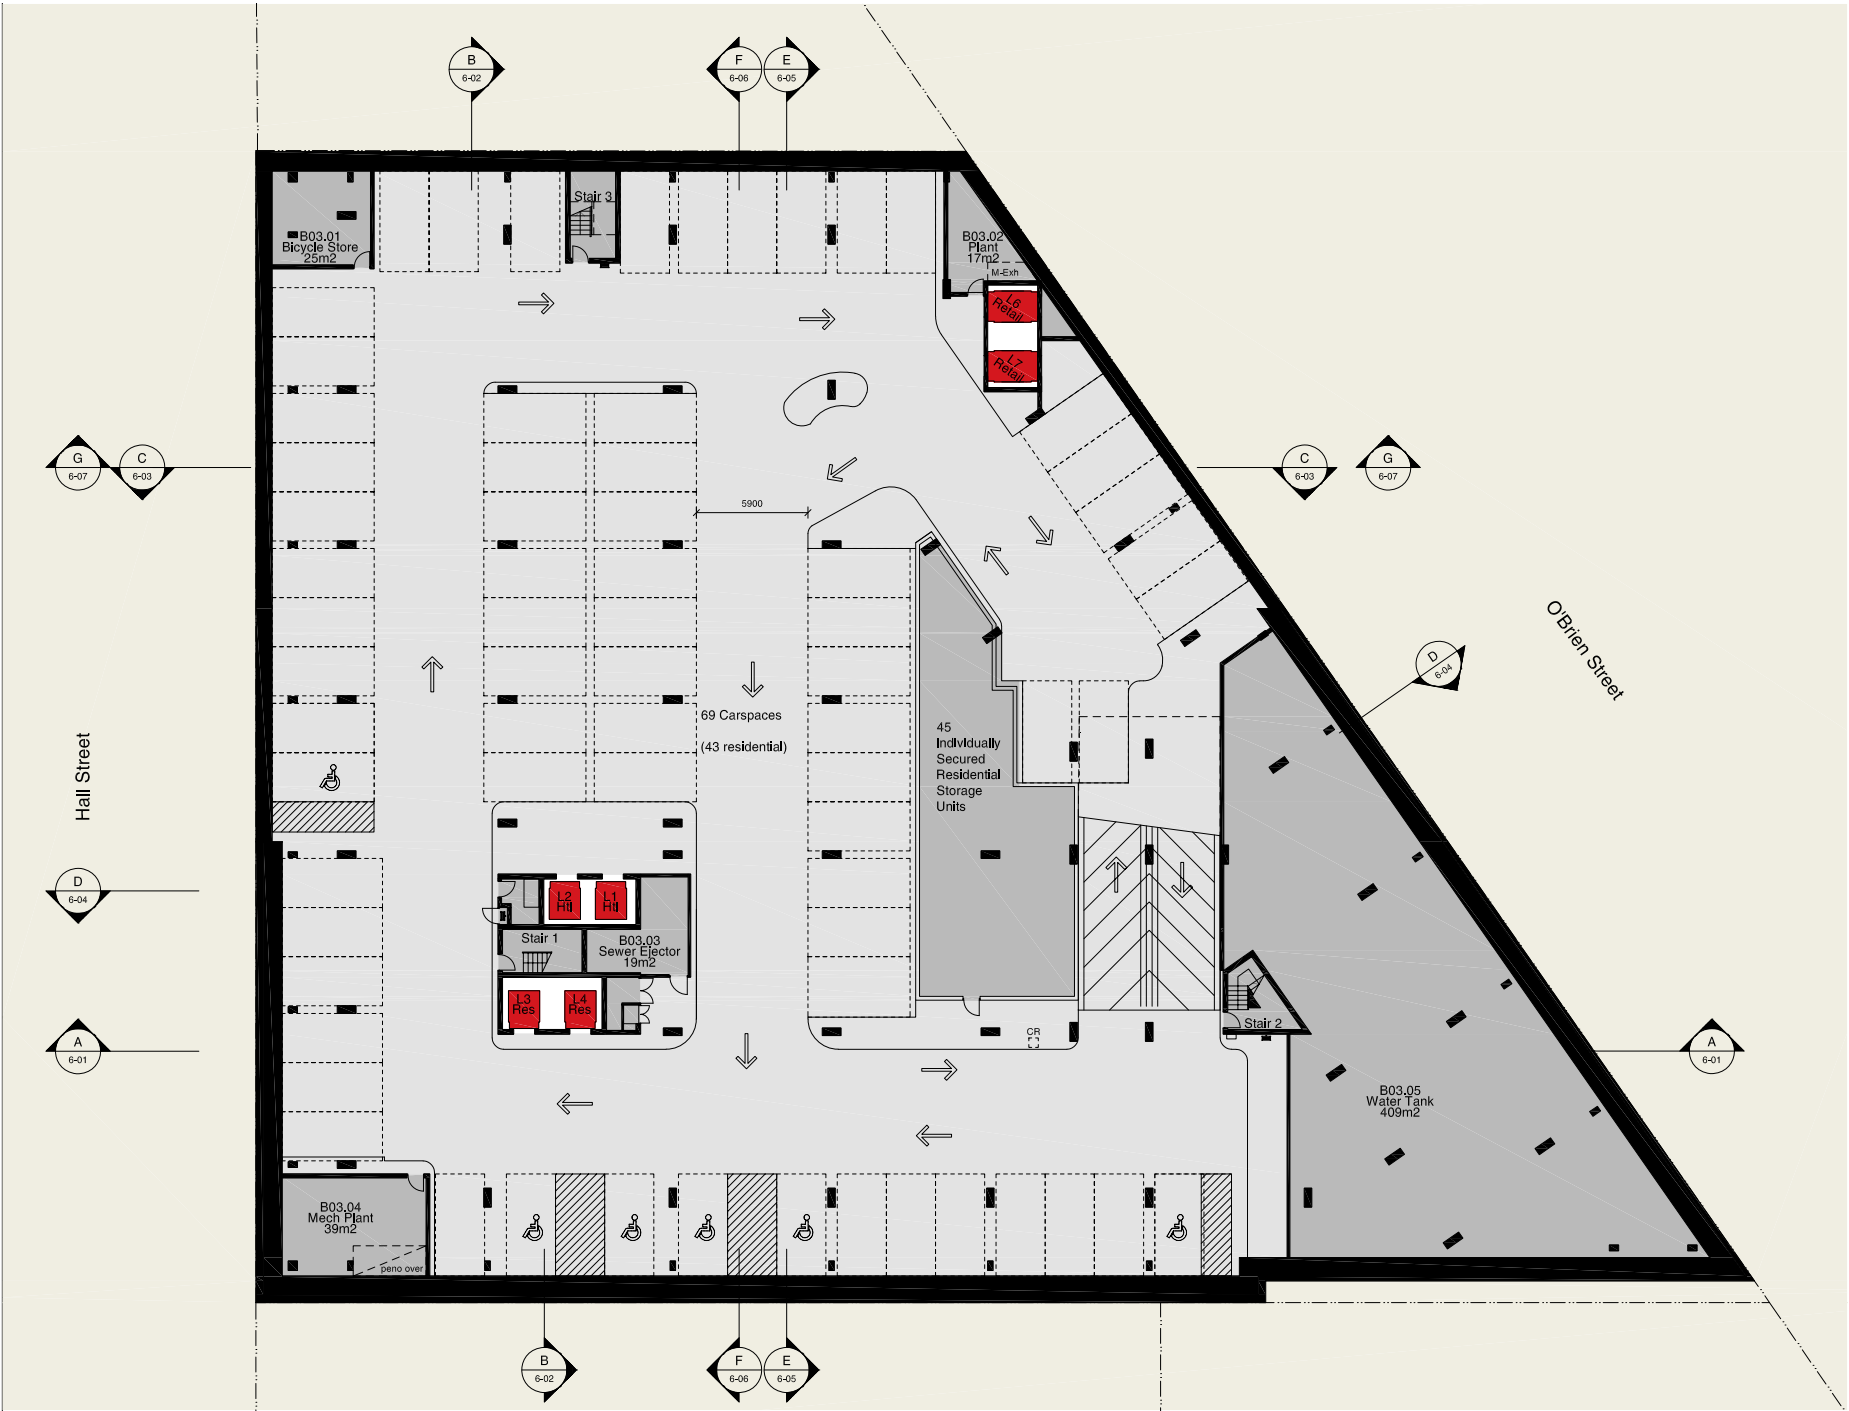

Basement Carpark Level 003
1:400@A3




Preferred Project
Design Report
S10788 March 2010

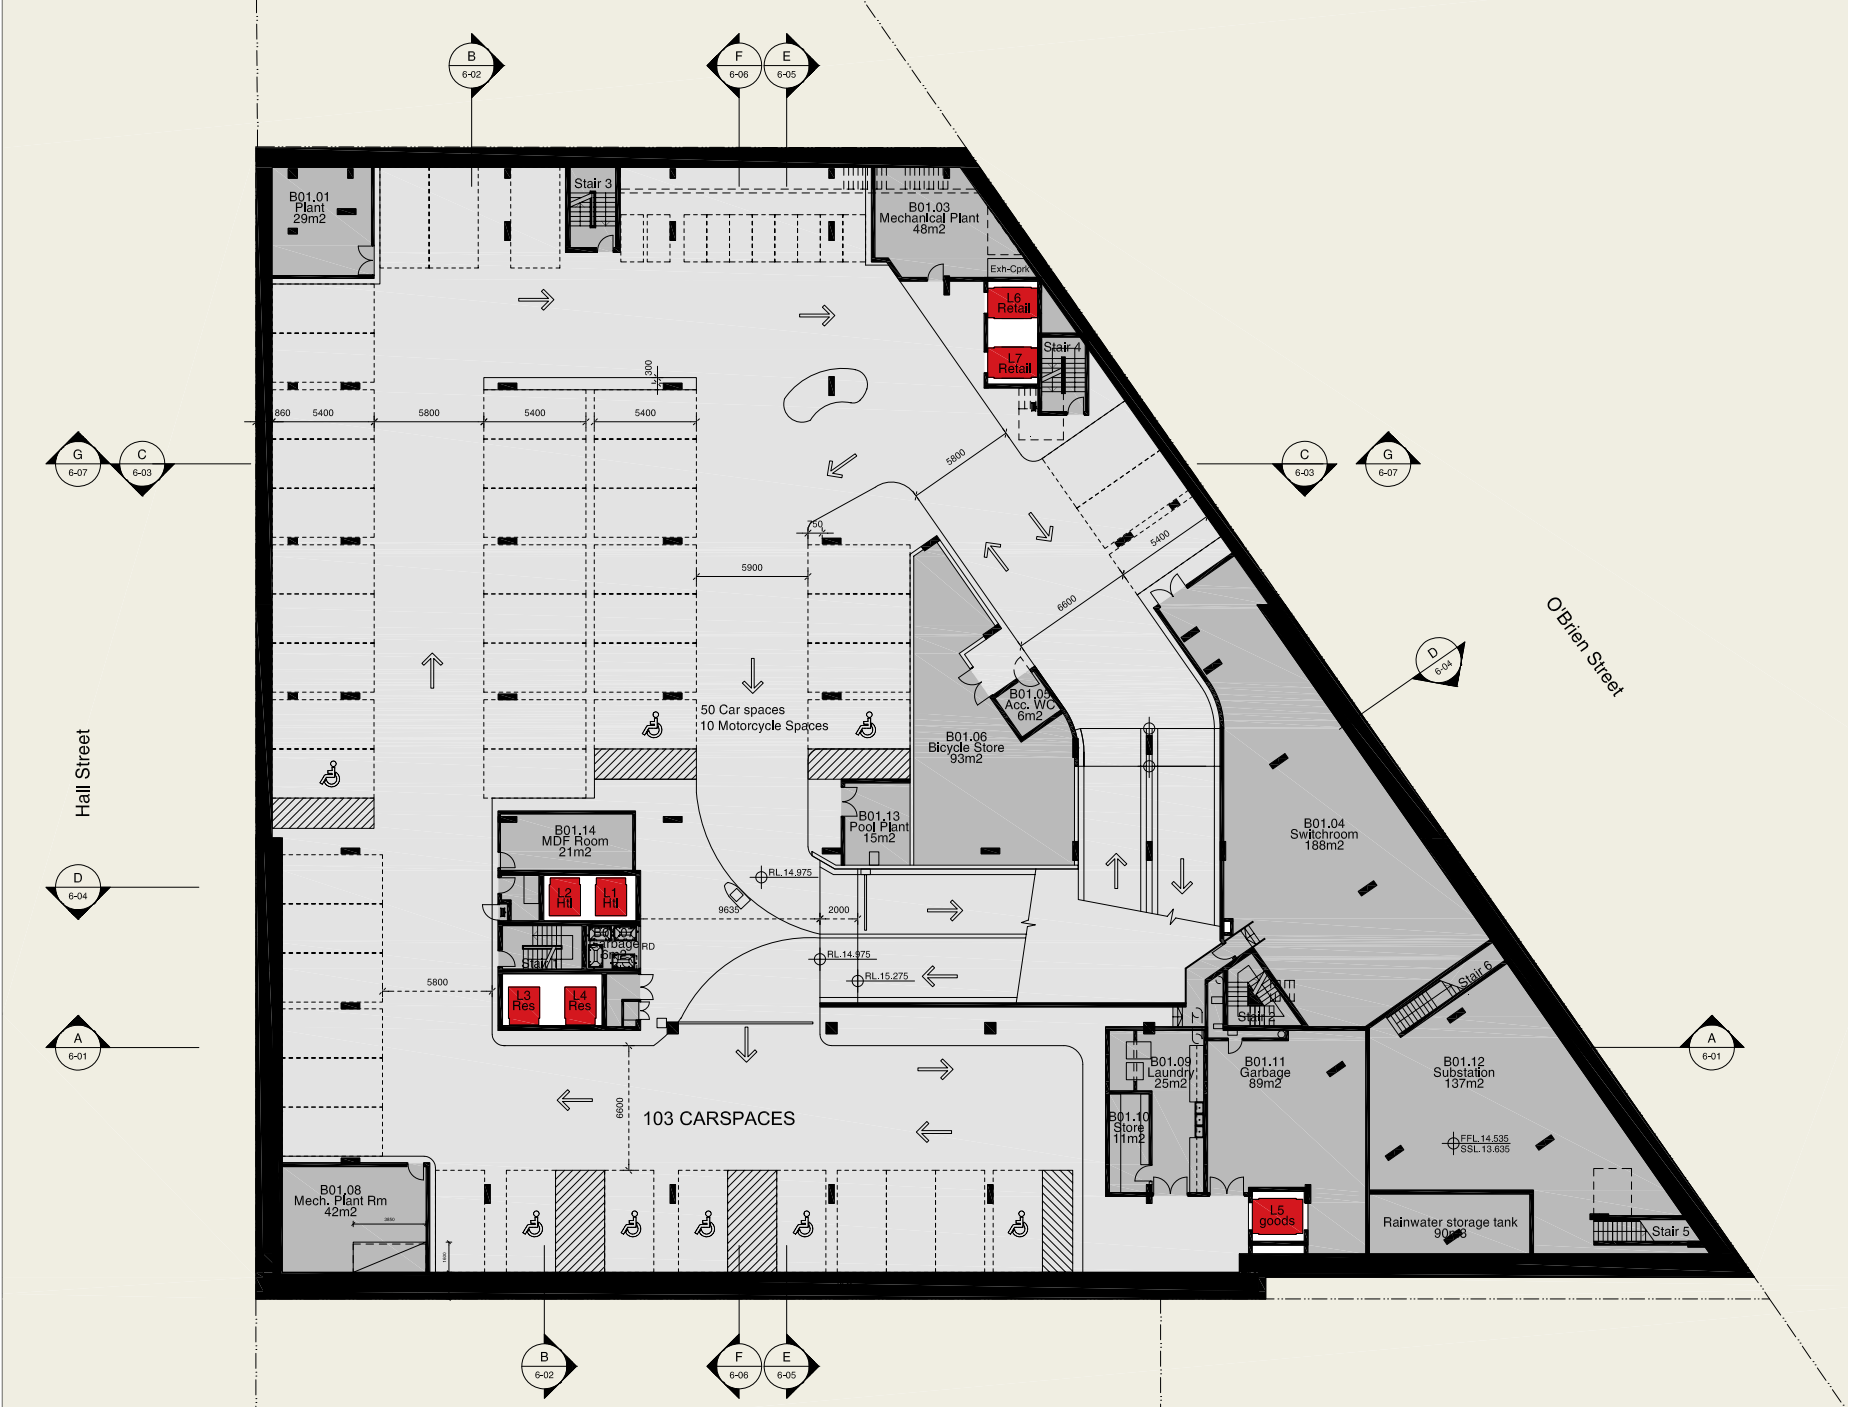


Basement Carpark Level 001
1:400@A3

Preferred Project
Design Report
S10788 March 2010

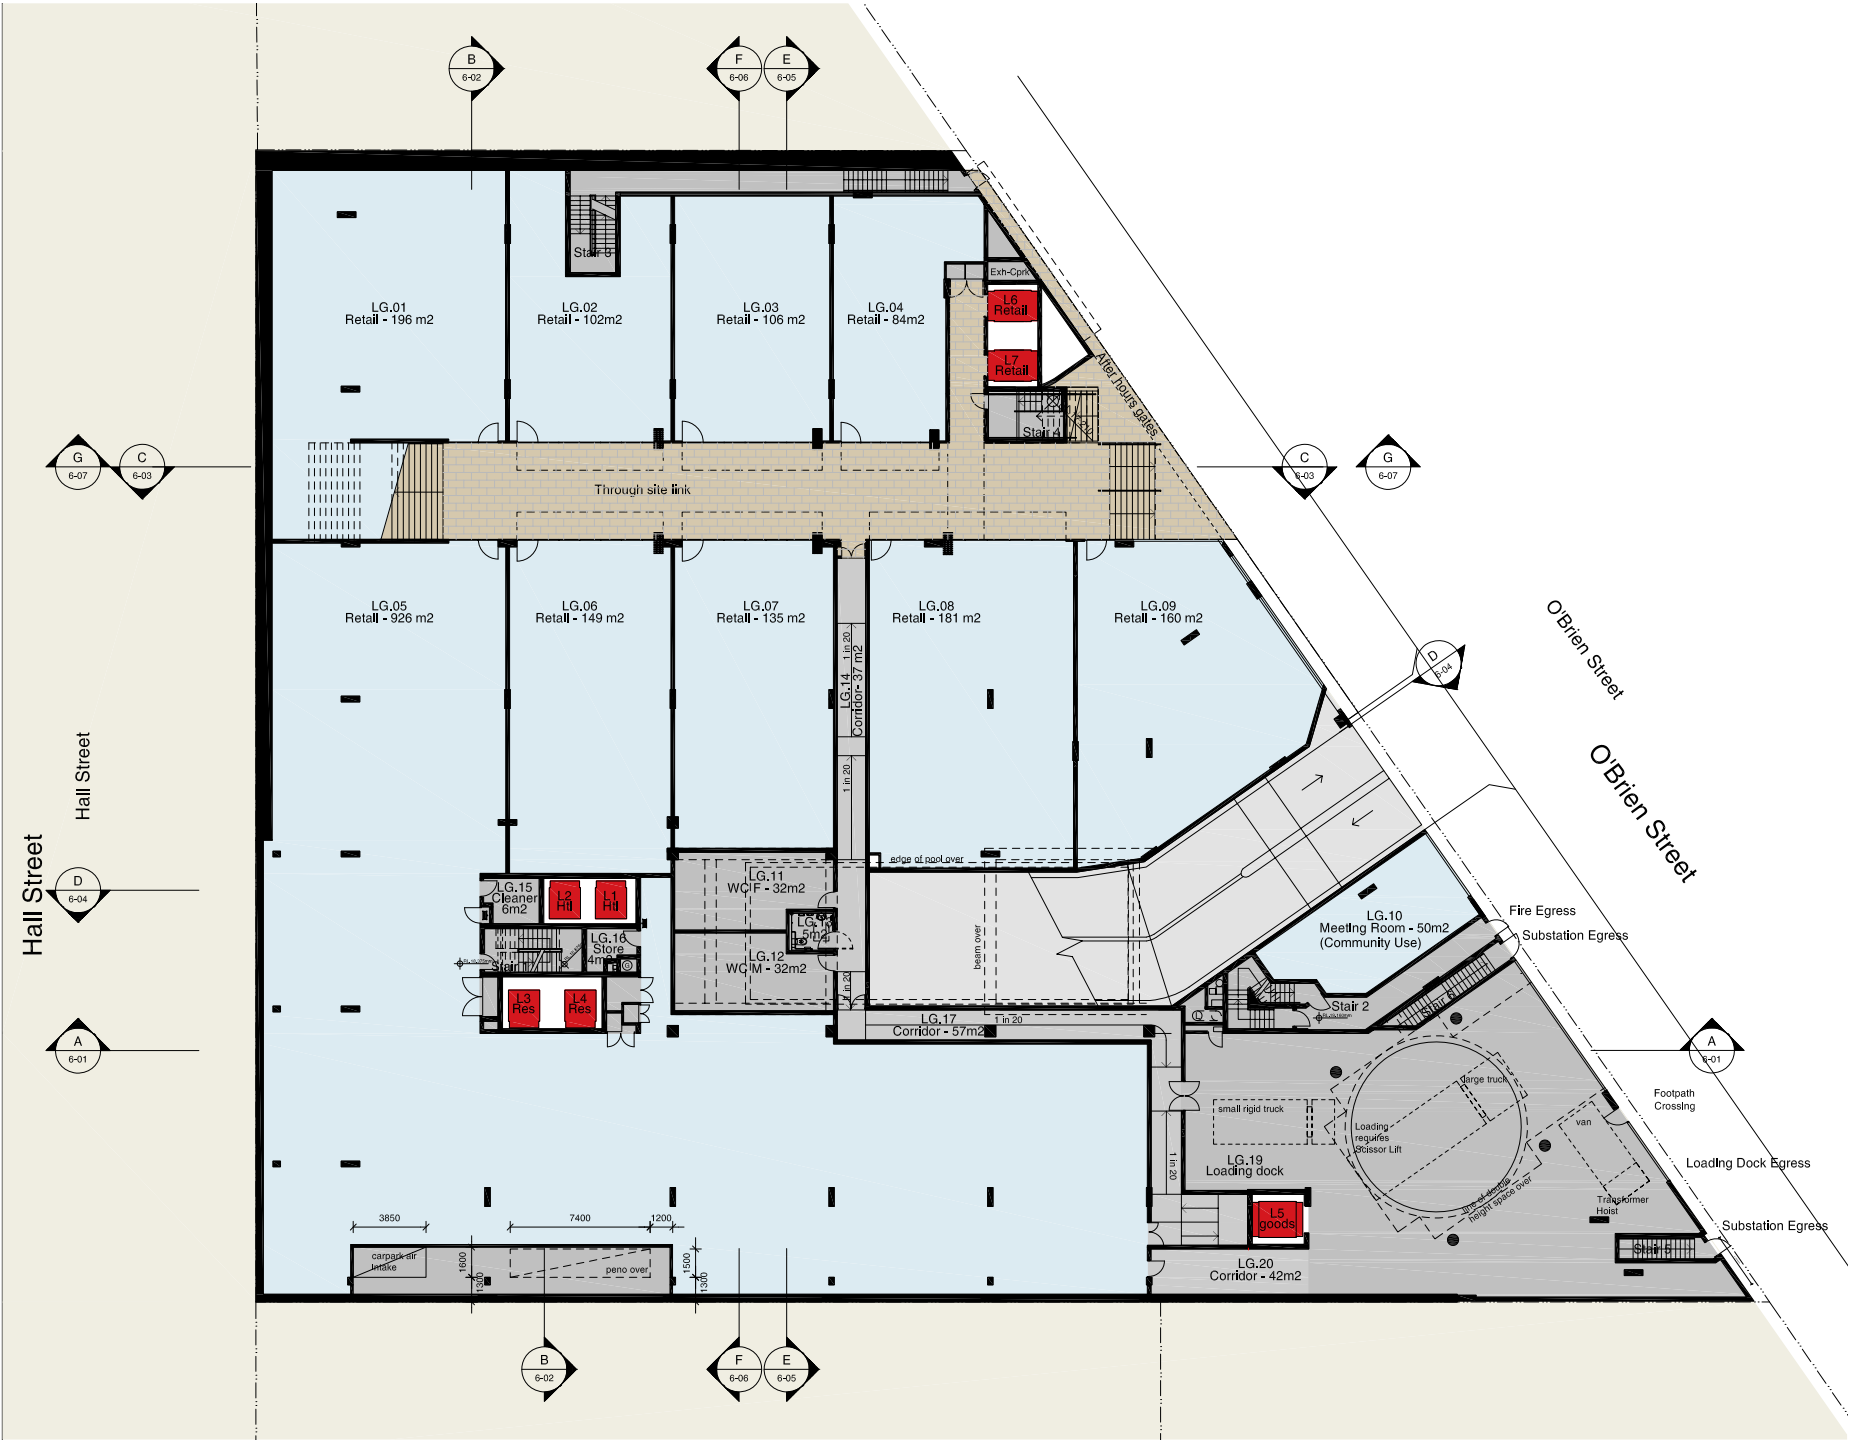

Lower Ground Floor
1:400@A3

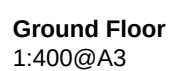

Preferred Project
Design Report
S10788 March 2010



Level 01 - Serviced Apartments
1:400@A3

Preferred Project
Design Report
S10788 March 2010



Level 02 - Serviced Apartments
1:400@A3

Preferred Project
Design Report
S10788 March 2010



Level 03 - Serviced Apartments
1:400@A3

Preferred Project
Design Report
S10788 March 2010




Level 04 - Residential Apartments
1:400@A3


Preferred Project
Design Report
S10788 March 2010



Level 05 - Residential Apartments
1:400@A3

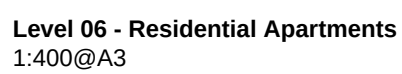


Preferred Project
Design Report
S10788 March 2010

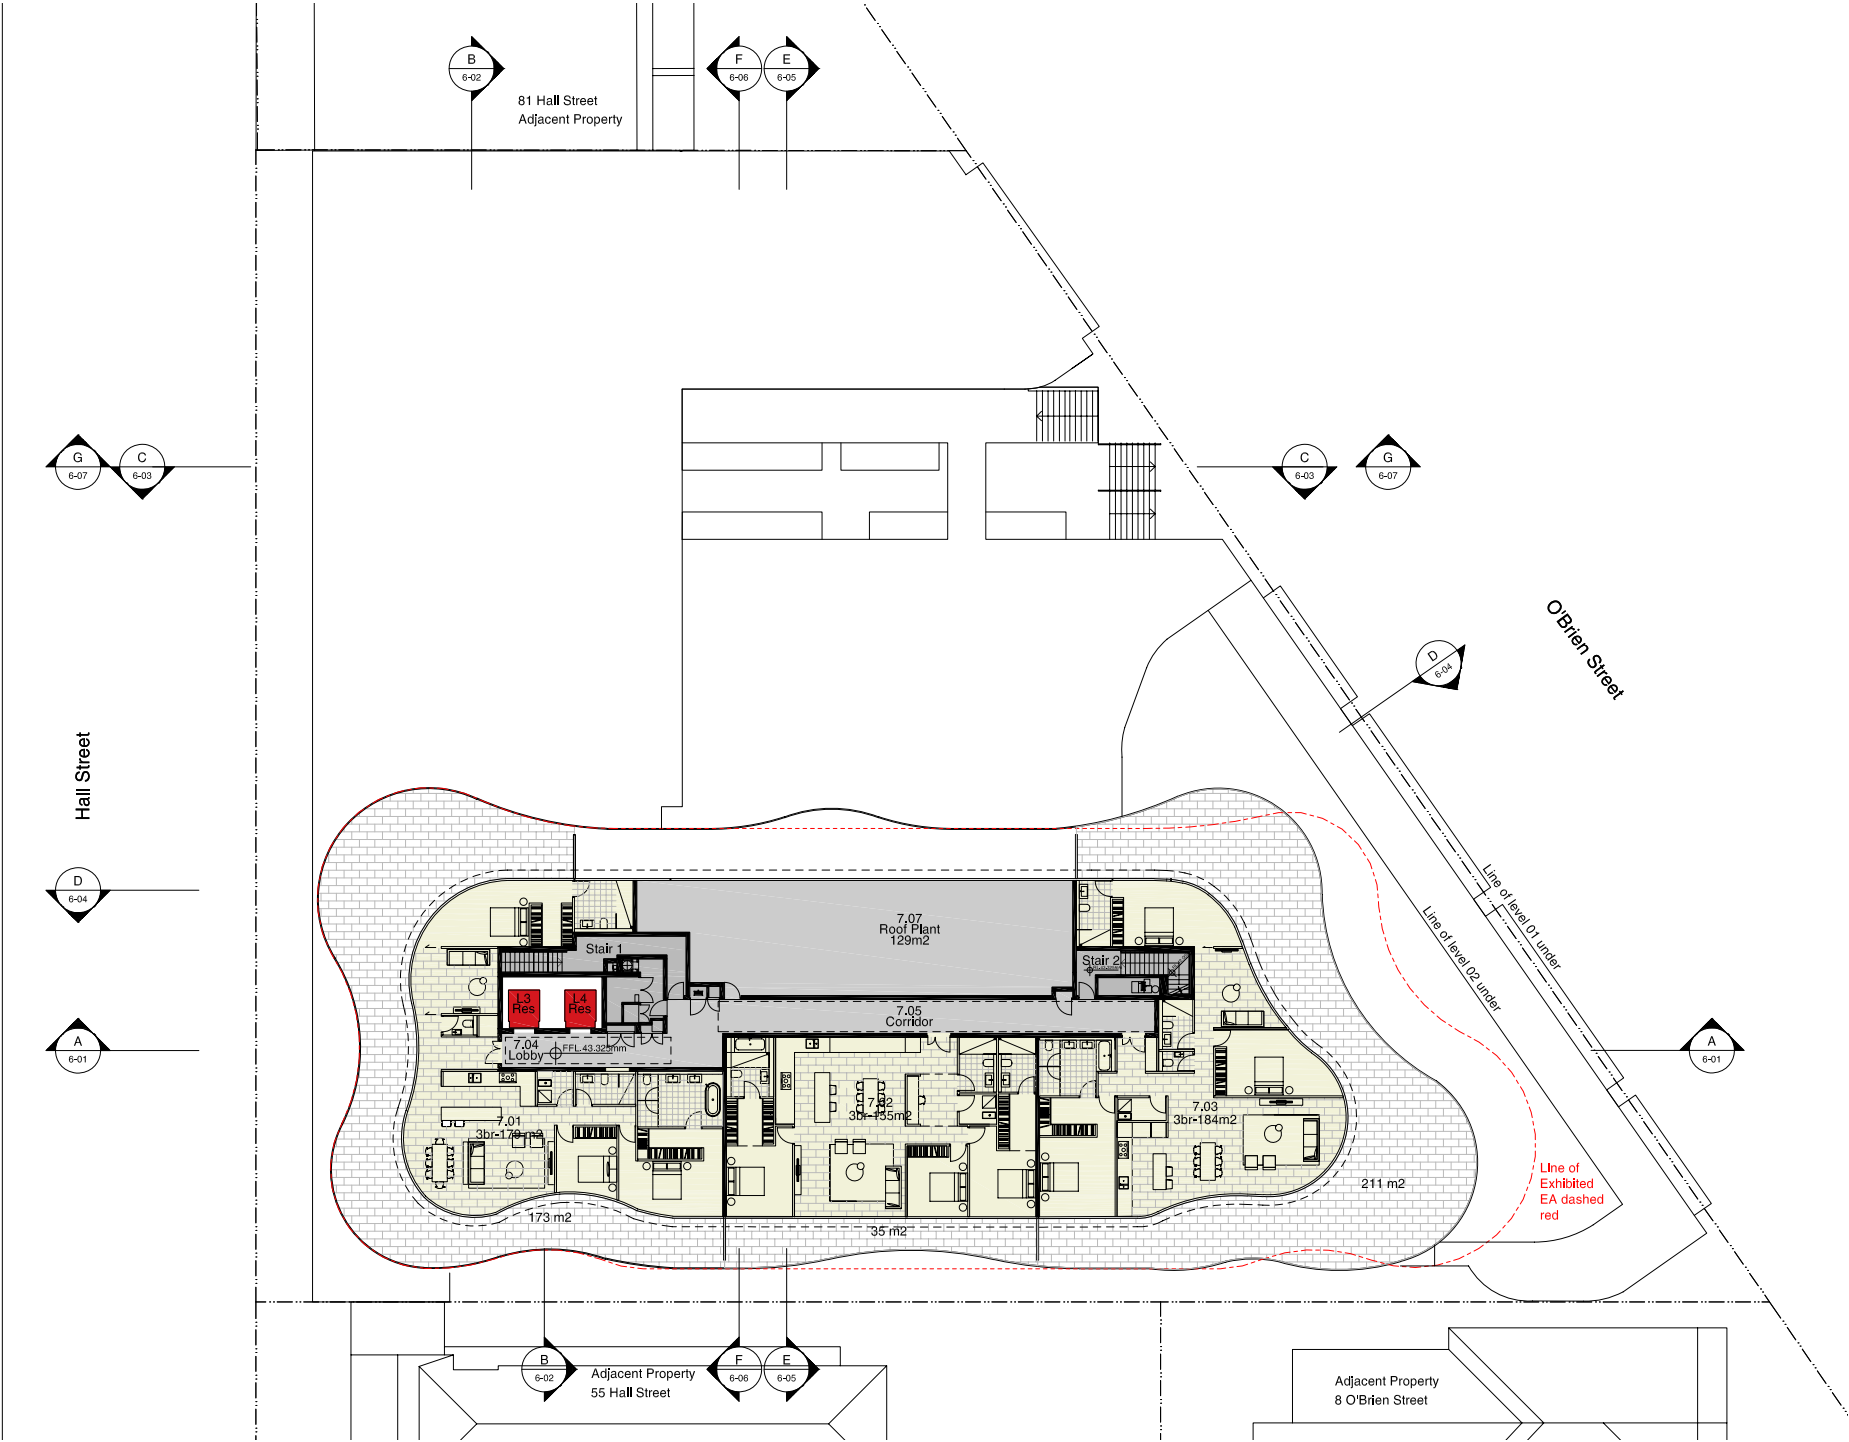

Level 07 - Residential Apartments and Plant
1:400@A3

Preferred Project
Design Report
S10788 March 2010

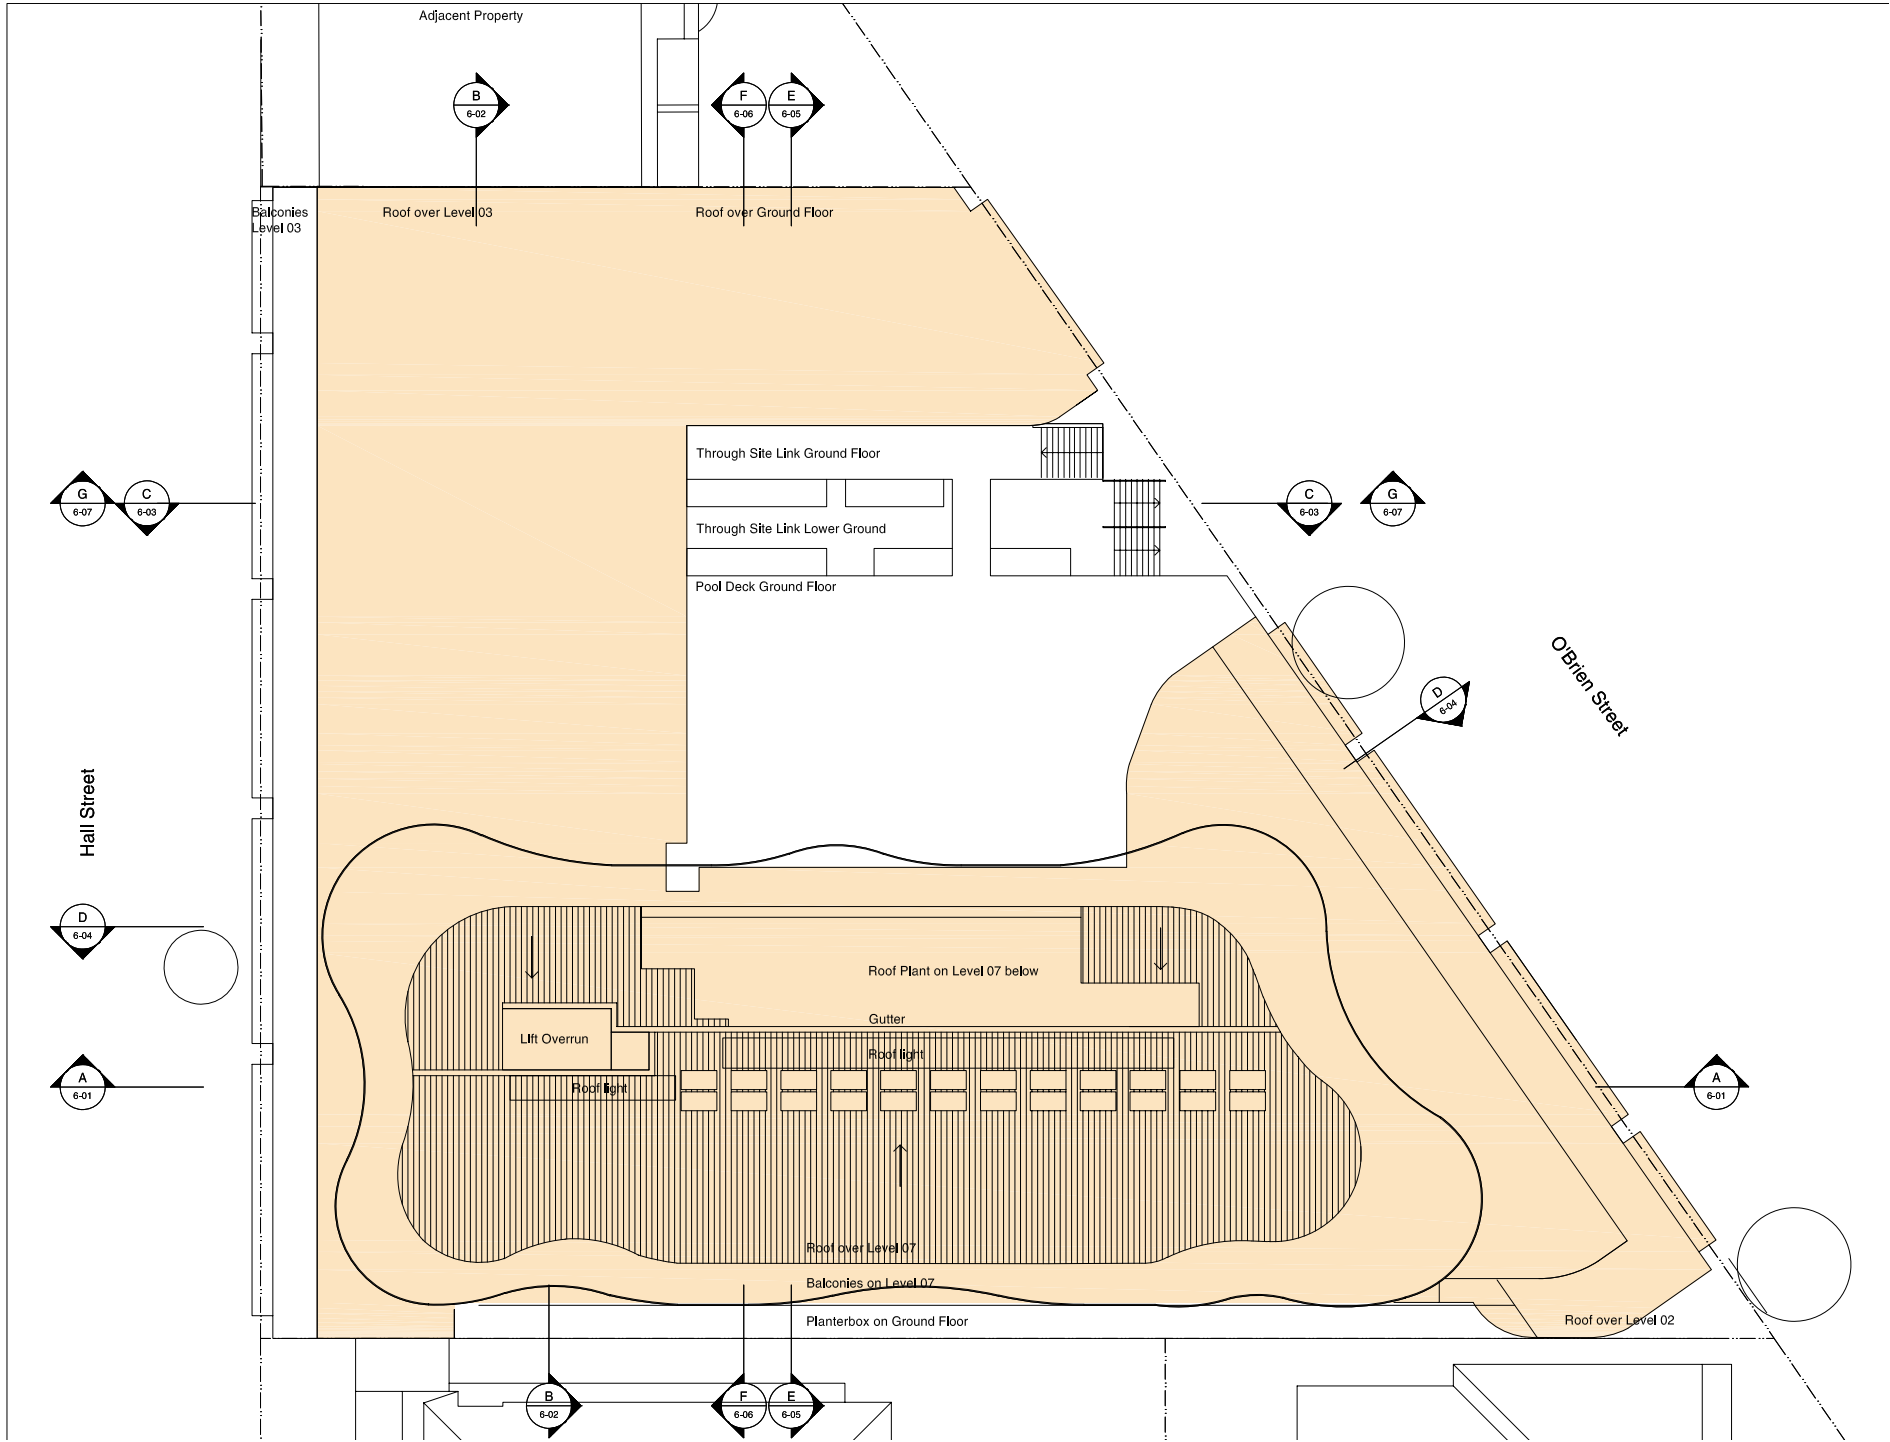

Roof Plan
1:400@A3