
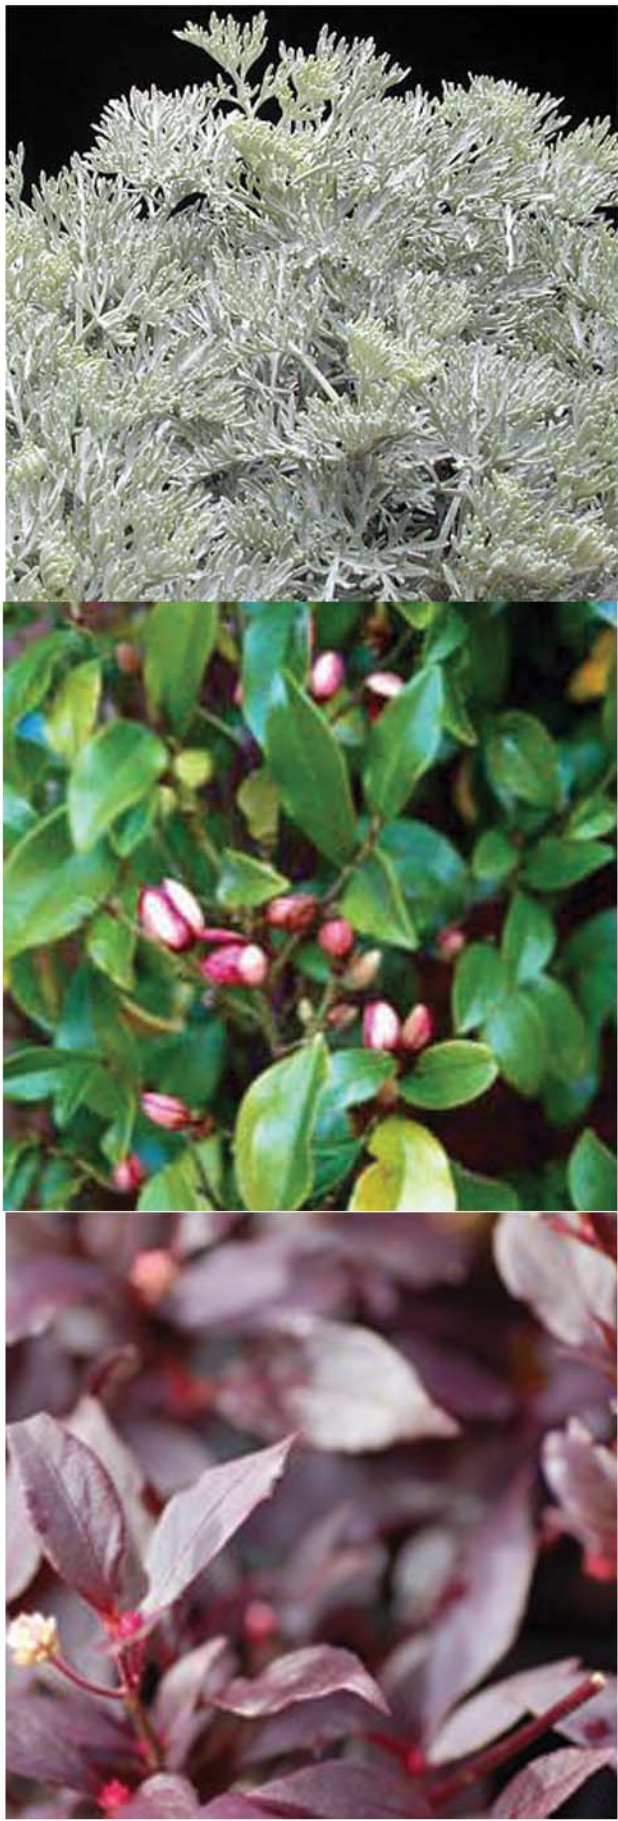


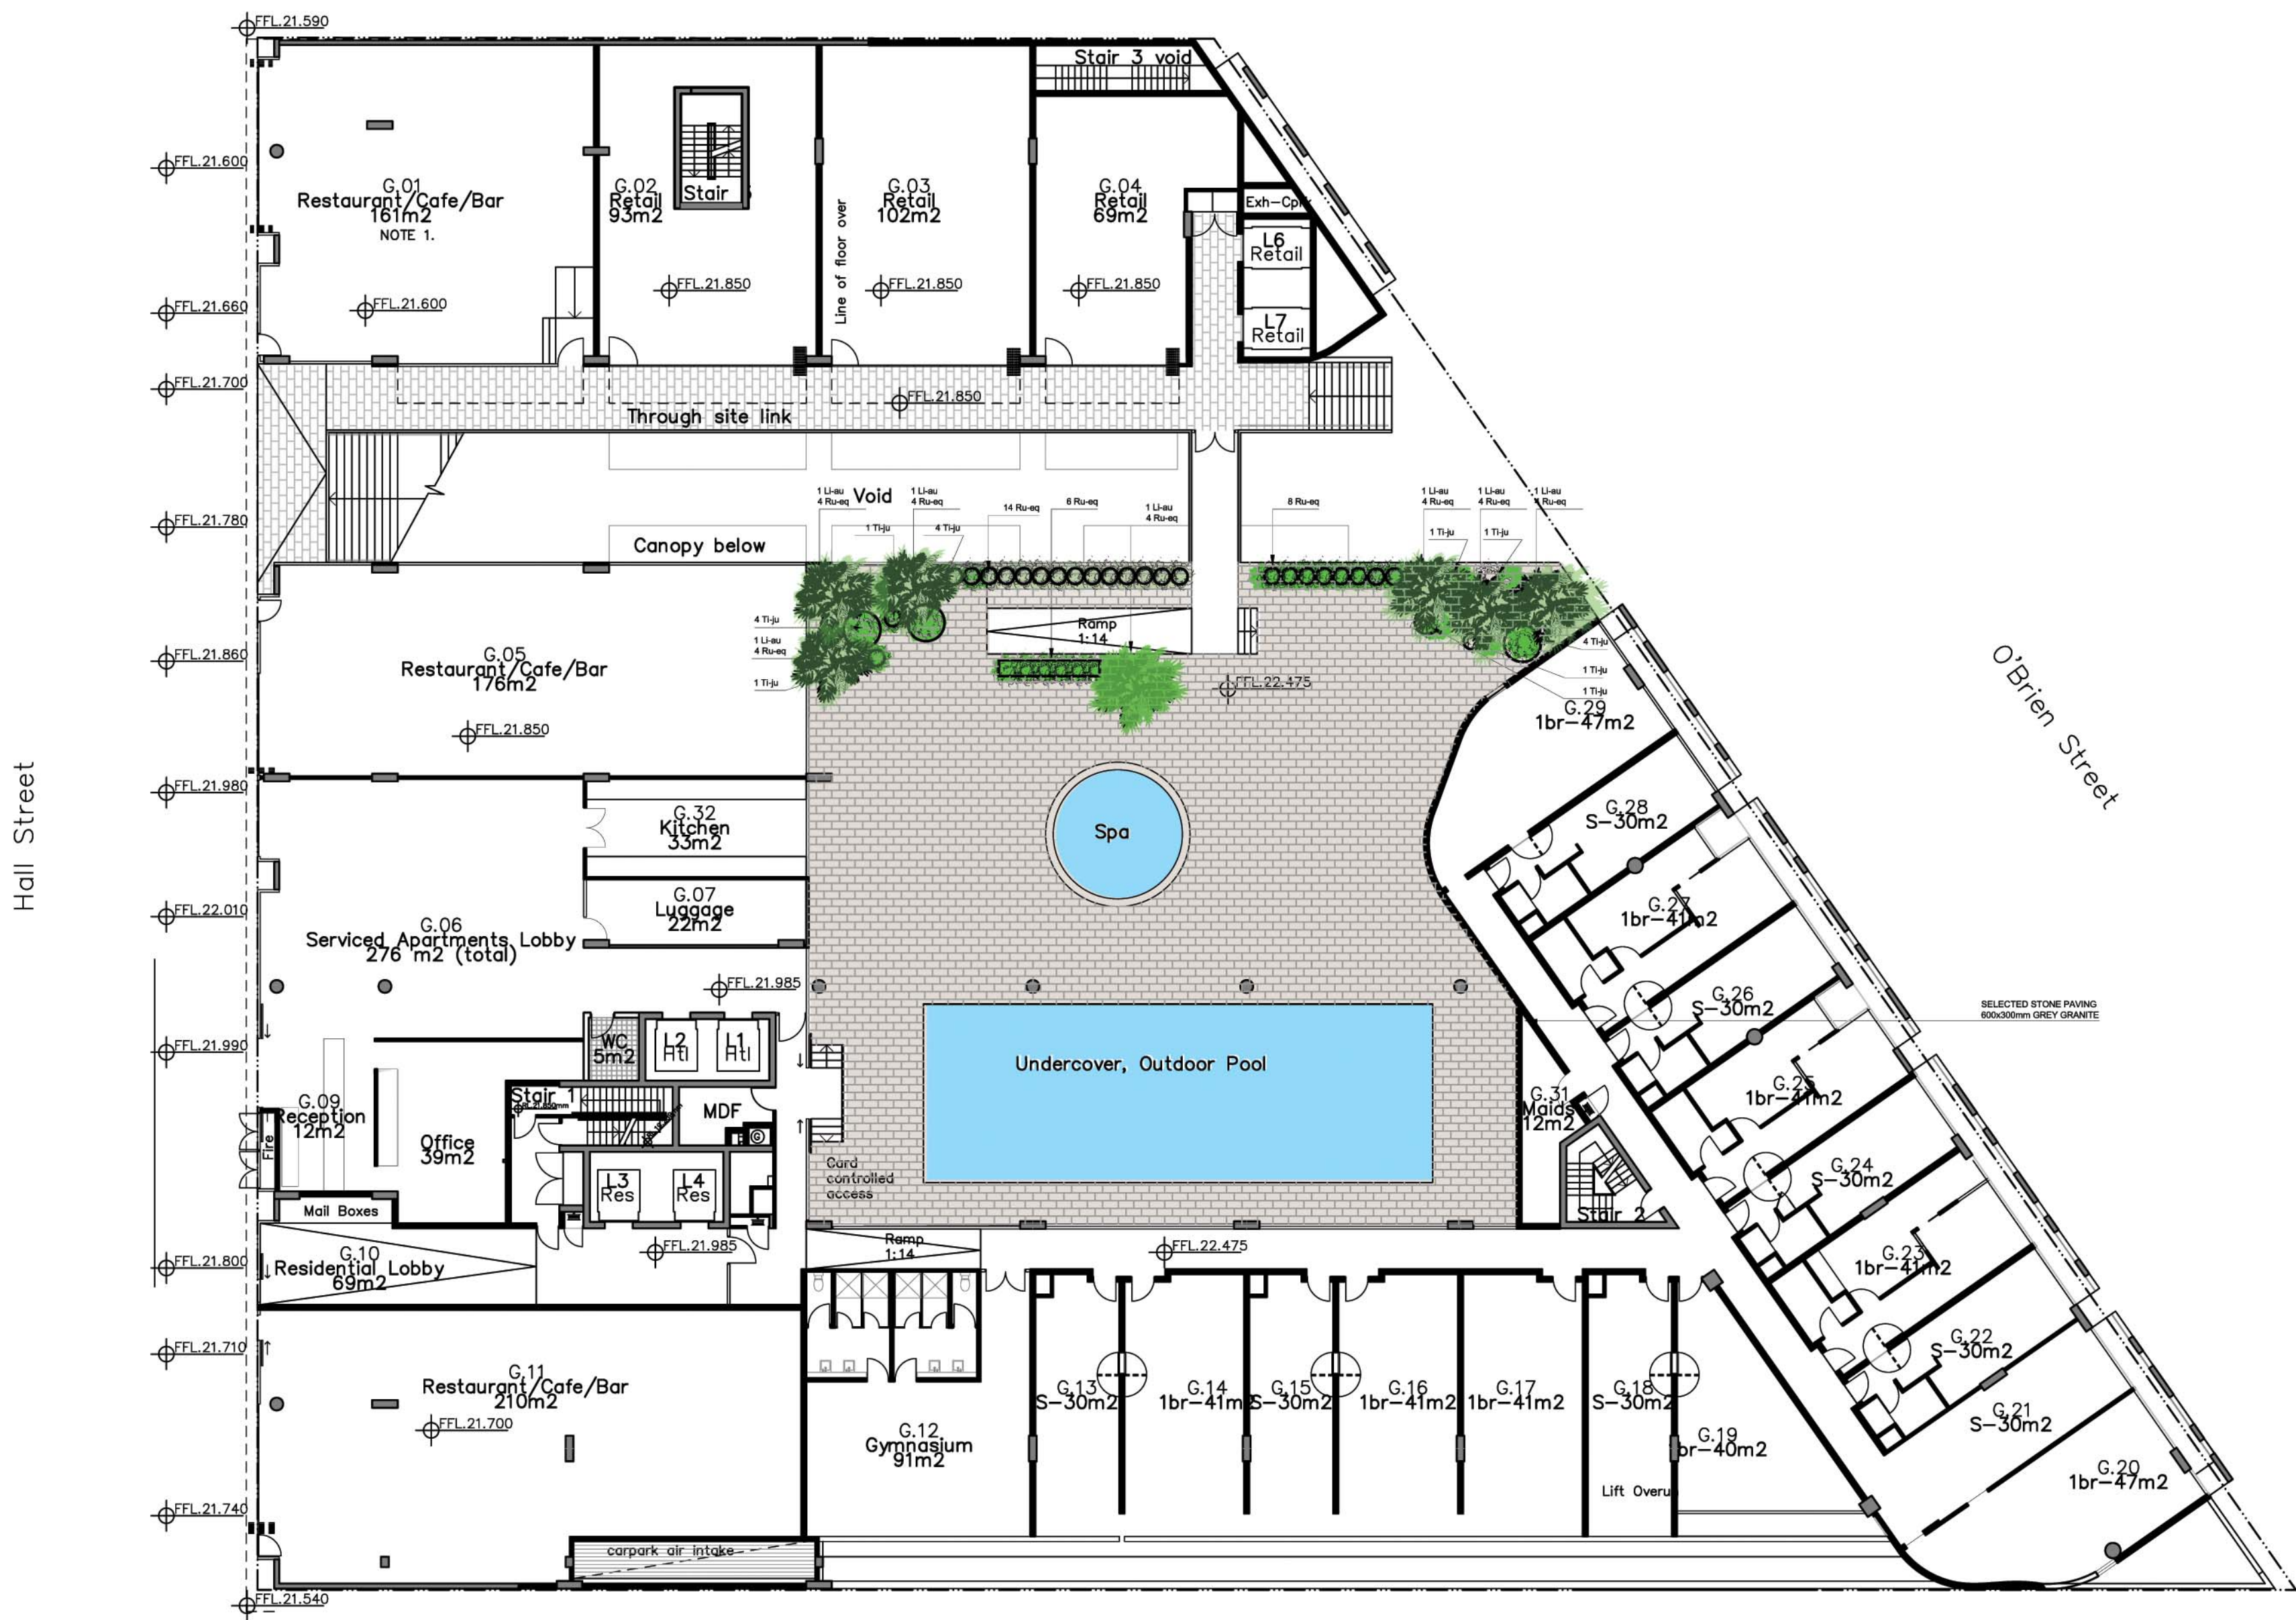

REFER TO LA01 FOR HALL STREET AND O'BRIEN STREET STREETSCAPE
REFER TO LA03 FOR UPPER LEVELS LANDSCAPE AND PLANTING SCHEDULE

taylor brammer landscape architects pty ltd
abn 61 098 724 988
Sydney
218 Oxford Street, Woolahra, NSW, Australia, 2025
t: +61 2 9387 8855 f: +61 2 9387 8155
e: sydney@taylorbrammer.com.au
South Coast
26 Moore Street, PO Box 64,
Austinmer, NSW, 2515
t: +61 4267 5088 f: +61 2 4267 4826
e: southcoast@taylorbrammer.com.au

taylor
brammer

project:
Hall Street Bondi

drawing title:
Landscape Plan - Level 00

F	Landscape Amendments	26.03.2010
E	Updated Architectural Plans	24.03.2010
D	Updated Architectural Plans	23.03.2010
C	Updated Architectural Plans	16.03.2010
B	Further Information	16.12.2008
A	Development Application	29.05.2008
Issue	Description	Date

scale: 1:100 @ A1
date: 26.03.2010
drawn: KMo
checked: DMT
job no: 08-026S
designed: DMT/KMo
drawing no: LA02
revision: F



Copyright of Taylor Brammer Landscape Architects Pty Ltd. Figured dimensions shall be taken in preference to scaling. The contractor shall check all dimensions on site before commencing work.