


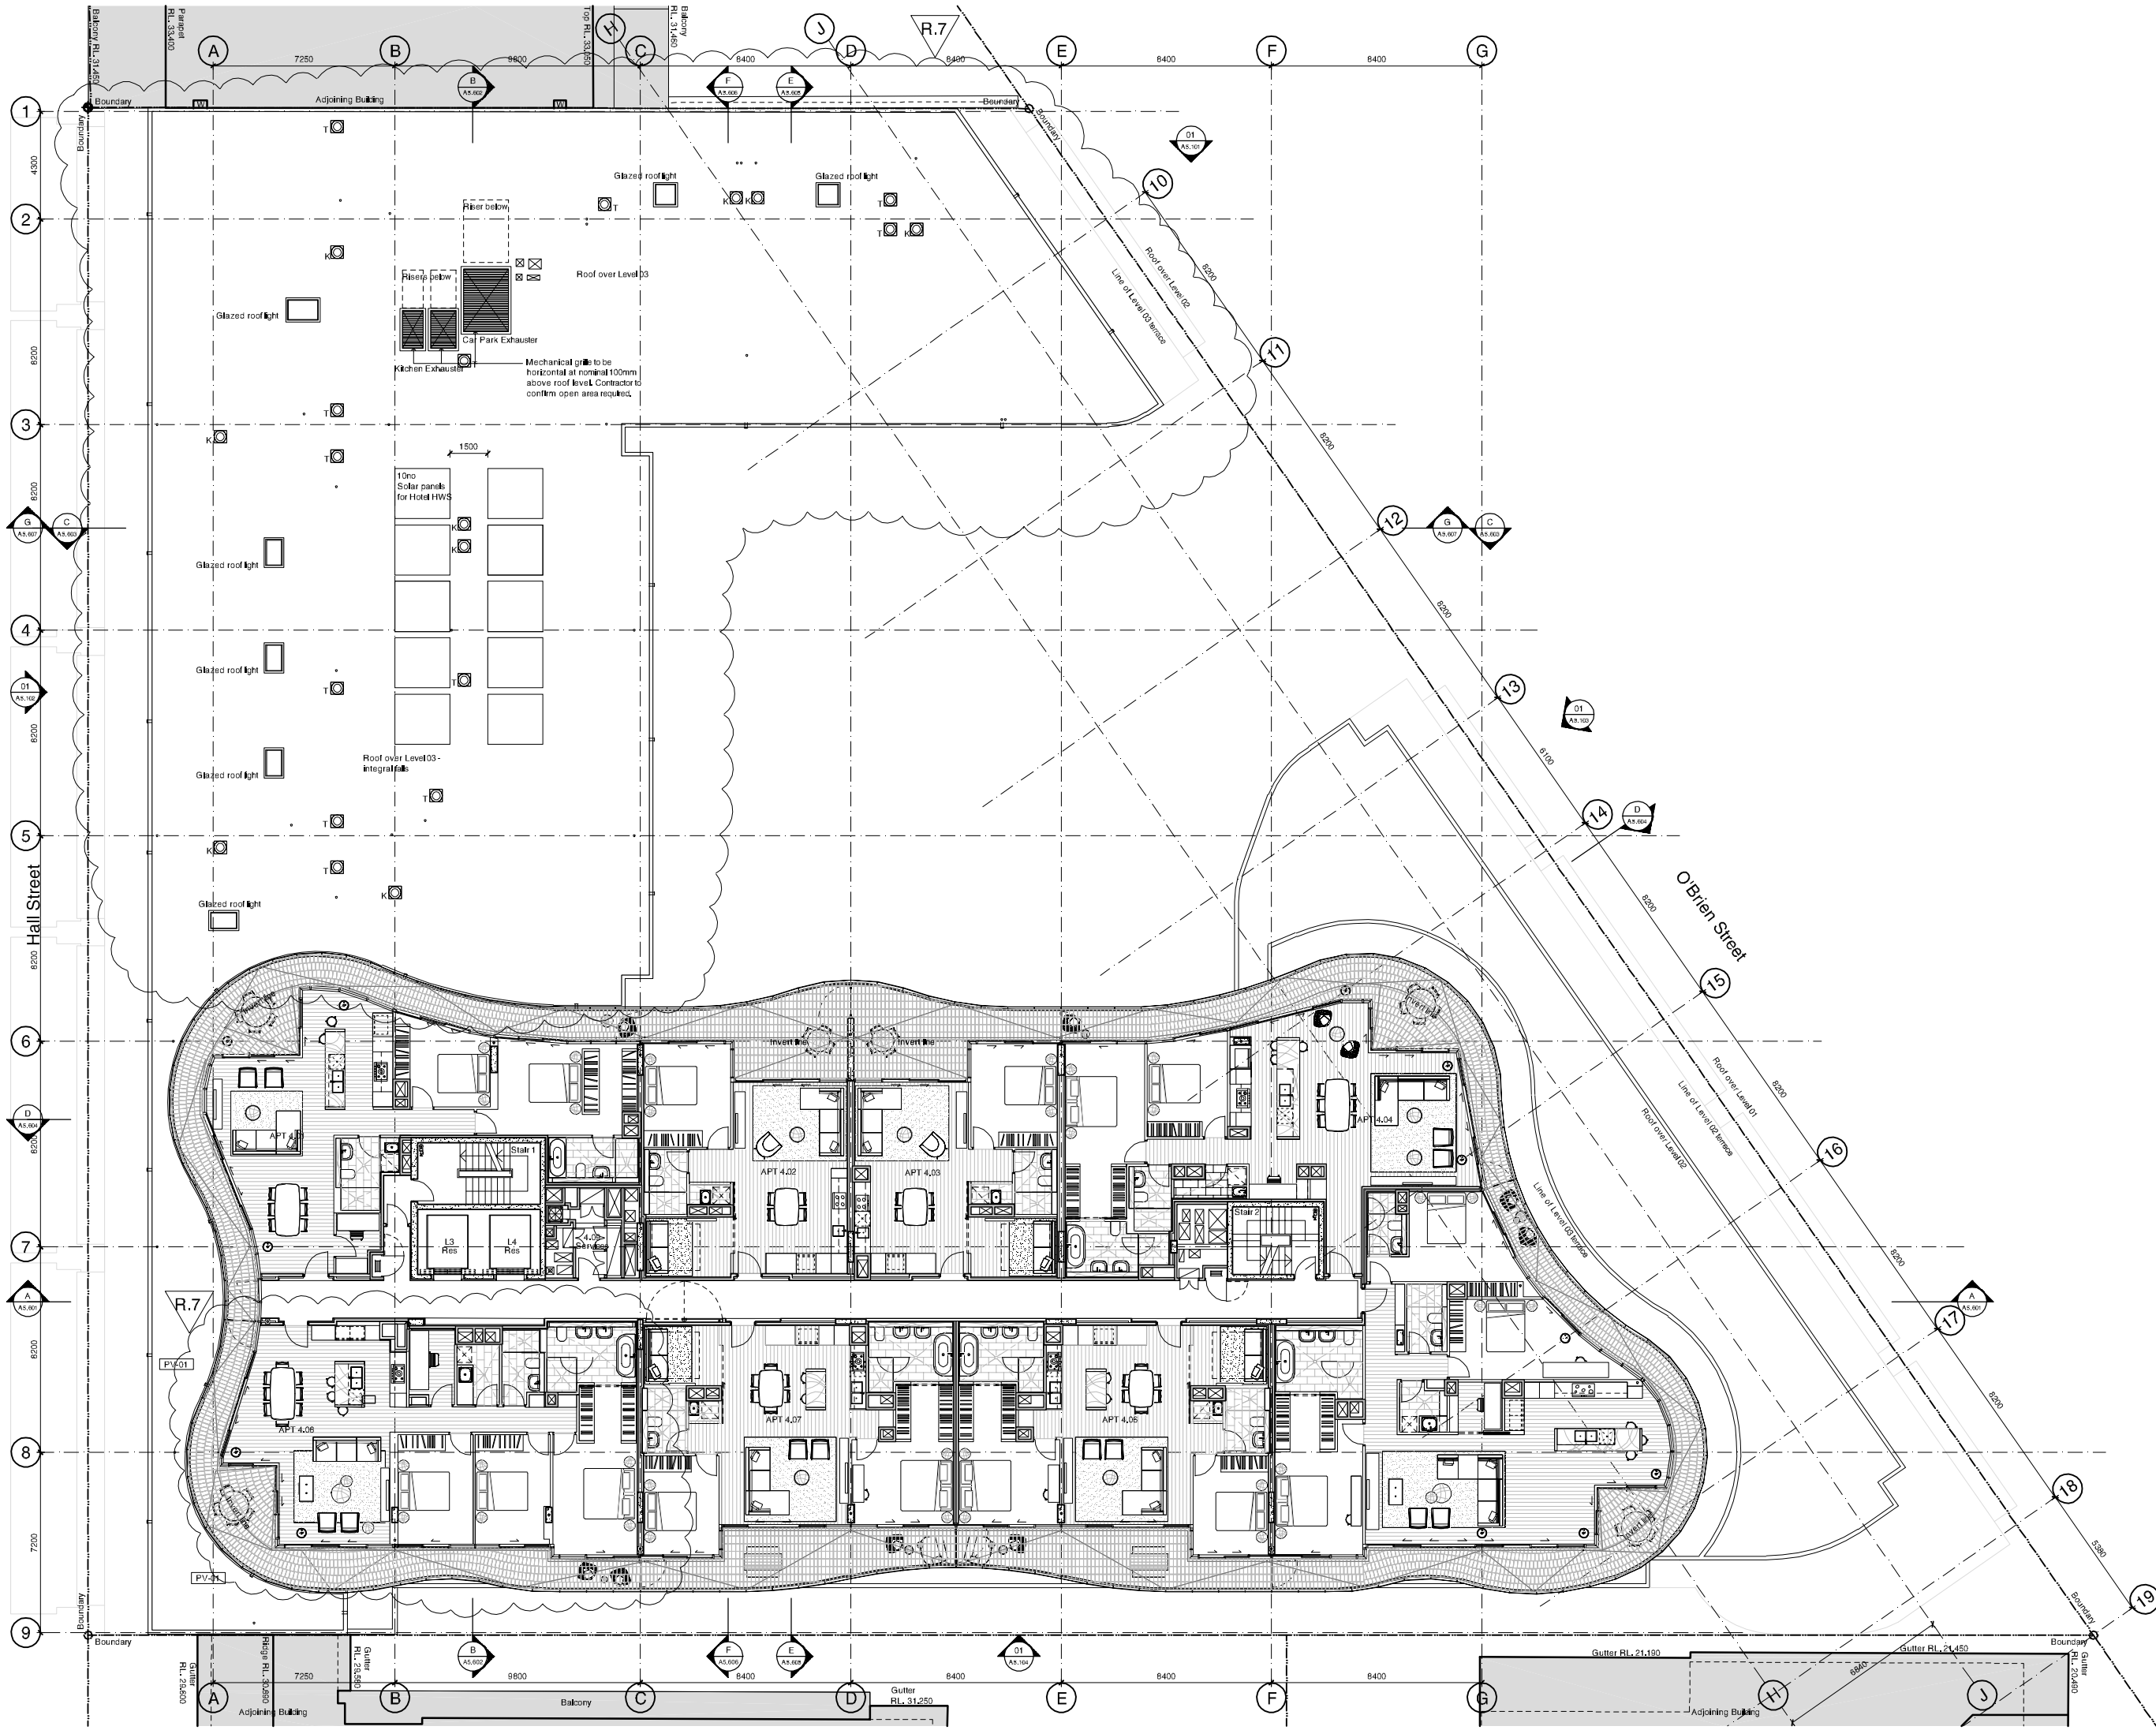

- Check all dimensions and the conditions prior to commencement of any work, the purchase or ordering of any materials. All dimensions are to the face of the work unless otherwise stated. Any discrepancies shall immediately be referred to the architect for clarification.
- All drawings may not be reproduced or distributed without prior permission from the architect.
- Legend
- Materials
- CP-01 Textured Granosite sandbased render - white
  - CP-02 Sandblasted pre-cast concrete panels - green pigment added to mix
  - CP-03 Sandblasted pre-cast concrete panels - pink pigment added to mix
  - CP-04 Sandblasted pre-cast concrete panels - yellow pigment added to mix
  - CP-05 Sandblasted pre-cast concrete panels - blue pigment added to mix
  - CP-06 Sandblasted pre-cast concrete panels - orange pigment added to mix
  - GL-01 Glass - clear to BASIX spec below
  - GL-02 Glass - colourbacked
  - GL-02 Glass - translucent
  - GC-01 Glass canopy - clear glass with stainless steel fittings on powdercoated steel frame
  - BH-01 Balustrade - clear glass
  - BH-02 Balustrade - sandblasted glass
  - RD-01 Rollerdoor - anodised aluminium
  - LV-01 Louvre - clear glass on anodised aluminium frame
  - LV-02 Louvre - anodised aluminium

|               |          |                        |         |         |
|---------------|----------|------------------------|---------|---------|
| 7             | 24/06/11 | MOD 2 Submission       | JC      | PB      |
| 6             | 04/02/11 | Section 75W Submission | PL      | PB      |
| 5             | 13/12/10 | Section 75W Submission | PL      | PB      |
| Revision Date |          | Description            | Initial | Checked |

61 Hall Street, Bondi

General Arrangement  
Level 04

|             |                                                                                             |
|-------------|---------------------------------------------------------------------------------------------|
| Scale       | 1:100@B1                                                                                    |
| Drawn       | JL                                                                                          |
| Project No. | 10788                                                                                       |
| Status      | MOD 2 Submission                                                                            |
| Plot Date   | 27/6/2011 4:23 PM                                                                           |
| Plot File   | S:\10788-10788\10788_joa_hallstreet01_mahical\Arch\10788_LPA Issue_20110621\Issue04_209.dwg |
| Drawing No. | Revision                                                                                    |

A2.209 7

Sydney 1/243 Liverpool Street  
East Sydney NSW 2010 Australia  
T 02 8364 5100 F 02 8364 5199  
email ayt@batesmart.com.au  
http://www.batesmart.com.au

Melbourne 1 Nicholson Street  
Melbourne VIC 3000 Australia  
T 03 8664 6200 F 03 8664 6300  
email mel@batesmart.com.au  
http://www.batesmart.com.au

Bates Smart Pty Ltd ABN 70 004 999 400