


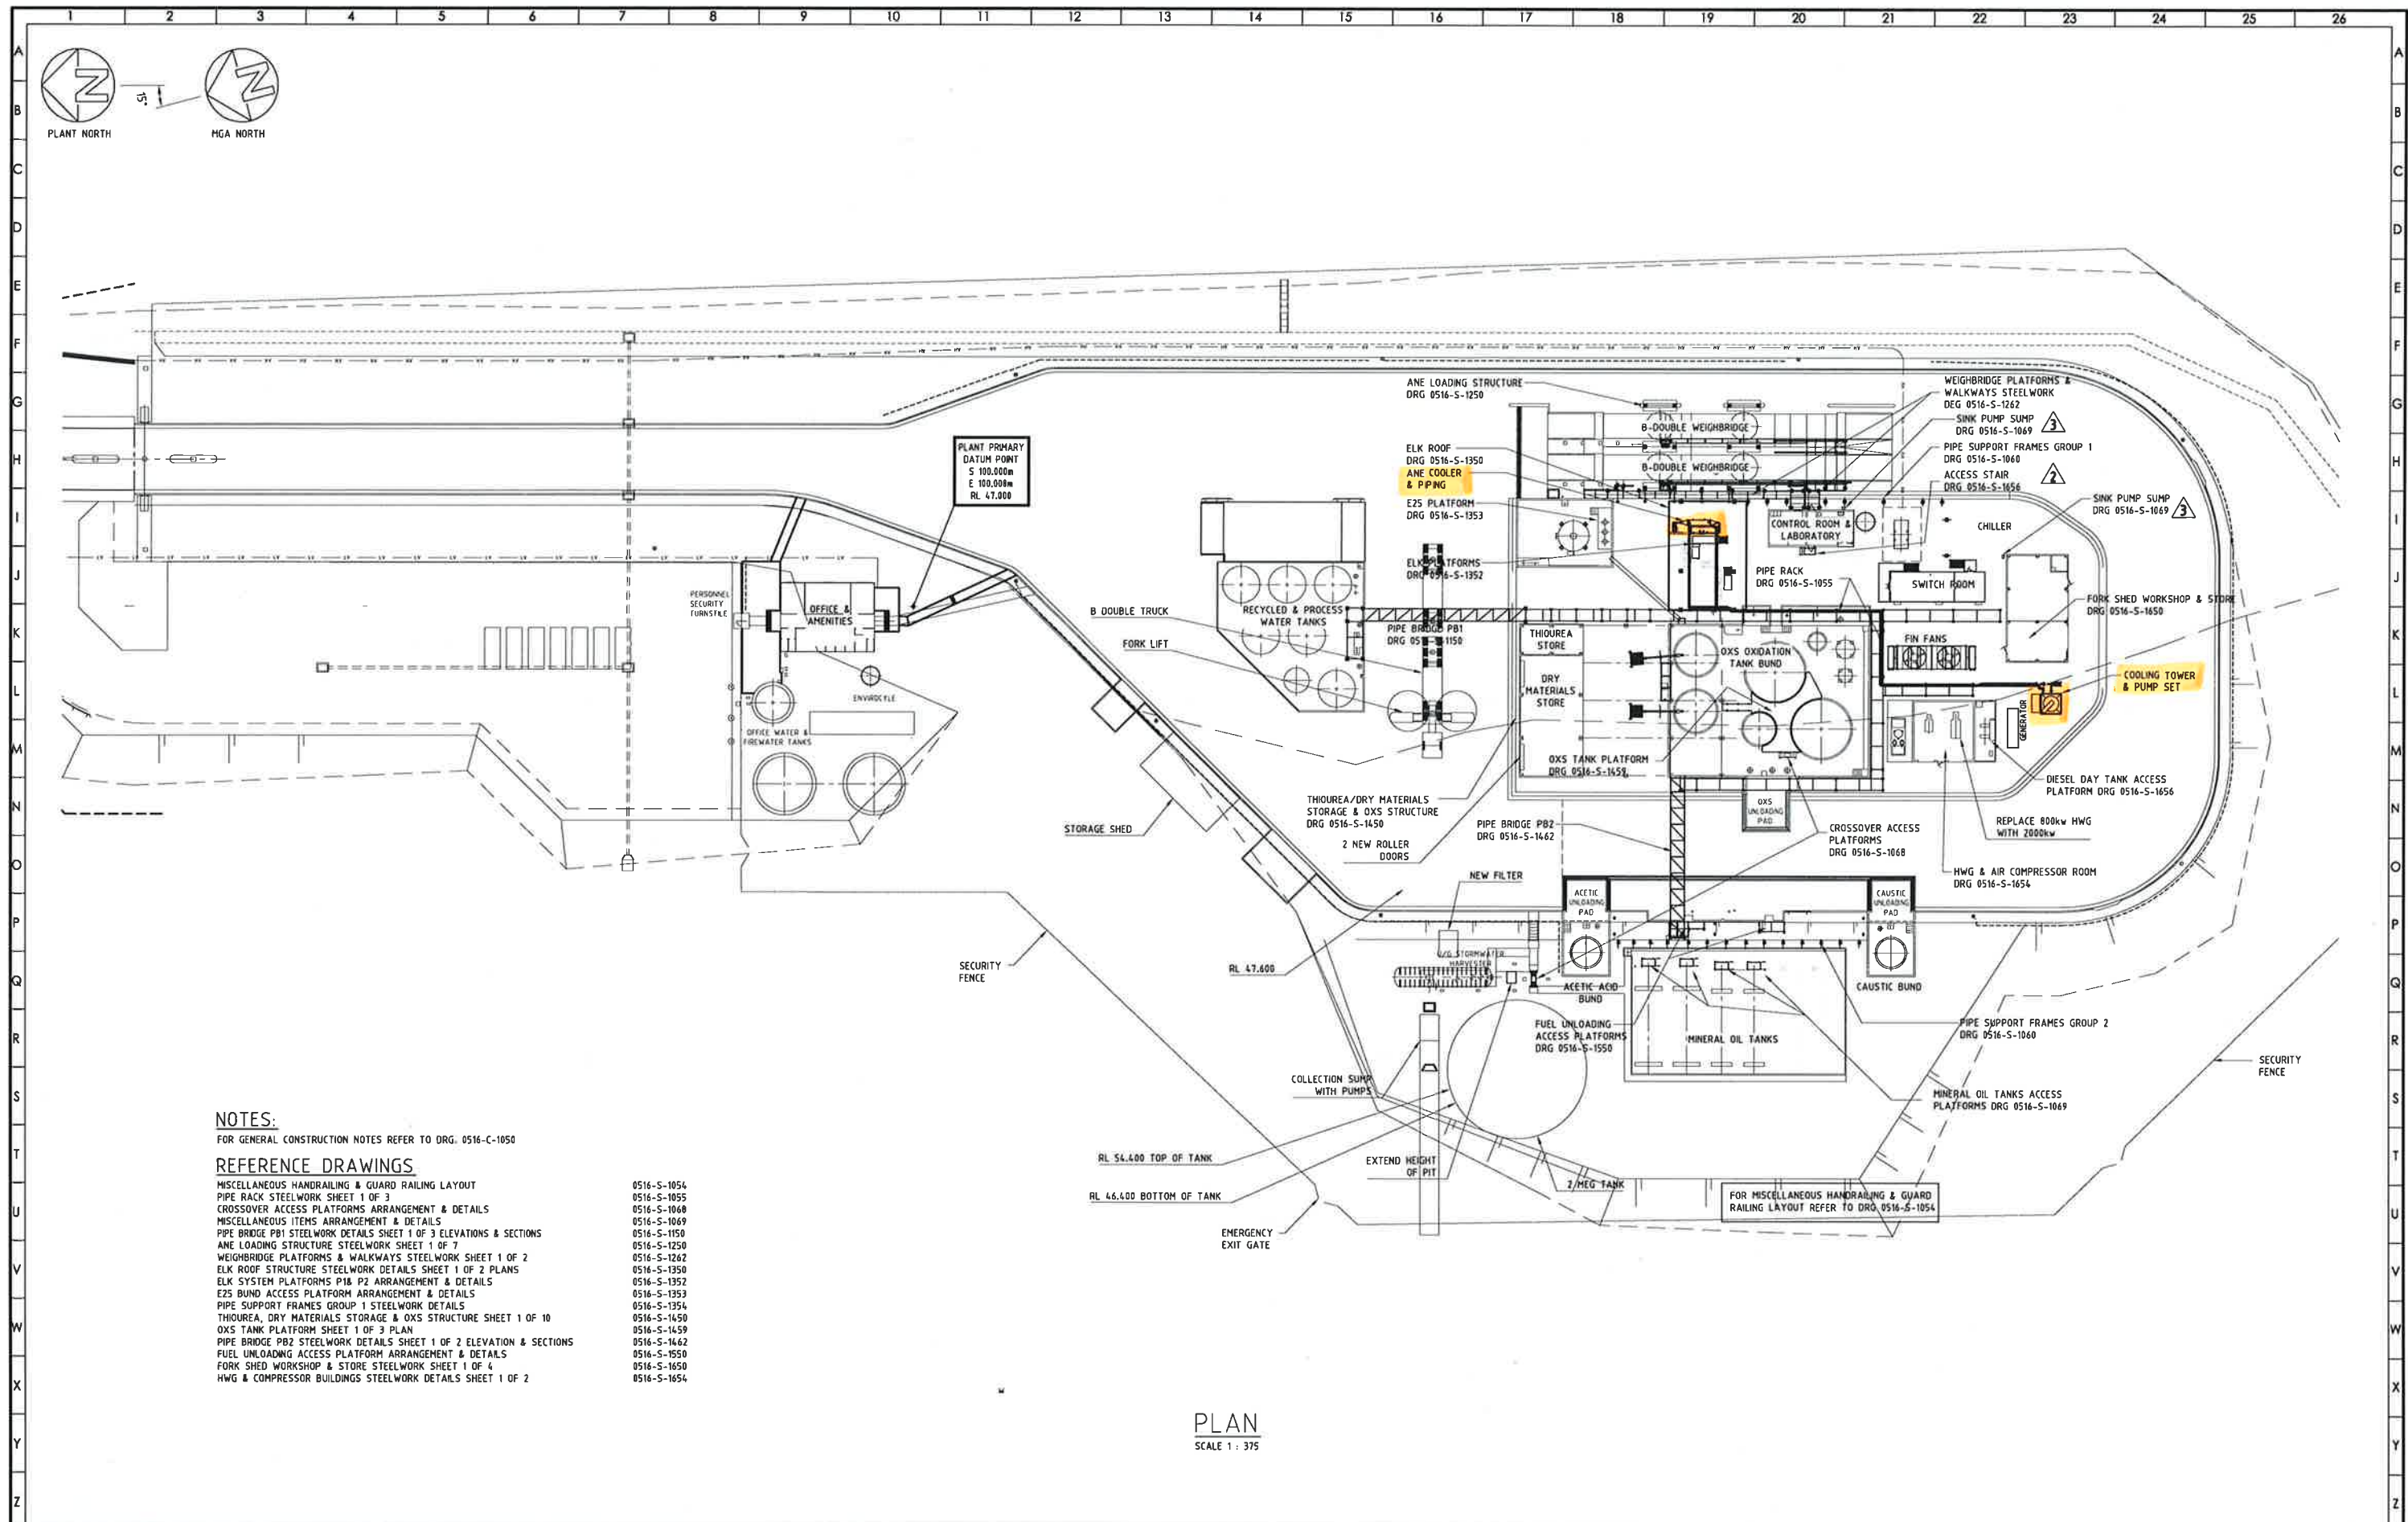

NOTES:

FOR GENERAL CONSTRUCTION NOTES REFER TO DRG. 0516-C-1050

REFERENCE DRAWINGS

MISCELLANEOUS HANDRAILING & GUARD RAILING LAYOUT
PIPE RACK STEELWORK SHEET 1 OF 3
CROSSOVER ACCESS PLATFORMS ARRANGEMENT & DETAILS
MISCELLANEOUS ITEMS ARRANGEMENT & DETAILS
PIPE BRIDGE PB1 STEELWORK DETAILS SHEET 1 OF 3 ELEVATIONS & SECTIONS
ANE LOADING STRUCTURE STEELWORK SHEET 1 OF 7
WEIGHBRIDGE PLATFORMS & WALKWAYS STEELWORK SHEET 1 OF 2
ELK ROOF STRUCTURE STEELWORK DETAILS SHEET 1 OF 2 PLANS
ELK SYSTEM PLATFORMS P18 P2 ARRANGEMENT & DETAILS
E25 BUND ACCESS PLATFORM ARRANGEMENT & DETAILS
PIPE SUPPORT FRAMES GROUP 1 STEELWORK DETAILS
THIOUREA, DRY MATERIALS STORAGE & OXS STRUCTURE SHEET 1 OF 10
OXS TANK PLATFORM SHEET 1 OF 3 PLAN
PIPE BRIDGE PB2 STEELWORK DETAILS SHEET 1 OF 2 ELEVATION & SECTIONS
FUEL UNLOADING ACCESS PLATFORM ARRANGEMENT & DETAILS
FORK SHED WORKSHOP & STORE STEELWORK SHEET 1 OF 4
HWG & COMPRESSOR BUILDINGS STEELWORK DETAILS SHEET 1 OF 2

0516-S-1054
0516-S-1055
0516-S-1068
0516-S-1069
0516-S-1150
0516-S-1250
0516-S-1262
0516-S-1350
0516-S-1352
0516-S-1353
0516-S-1354
0516-S-1450
0516-S-1459
0516-S-1462
0516-S-1550
0516-S-1650
0516-S-1654

PLAN

SCALE 1 : 375

DO NOT SCALE 3RD ANGLE PROJECTION DIMENSIONS IN MILLIMETRES TOLERANCES: (UNLESS OTHERWISE INDICATED) DECIMAL XX = ± 0.05 DECIMAL XX = ± 0.1 DECIMAL X = ± 0.5 ANGLE = ± 0.5° BREAK EDGES = 1.5 SURFACES = 1.5	DRAWING LIST 39930		REFERENCE DRAWINGS DRAWING No.		NOTES:-	STATUS PRELIMINARY RELEASED/UNRELEASED RELEASED THIS DRAWING IS PRIVATE AND CONFIDENTIAL. THE COPYRIGHT IN THIS DRAWING IS OWNED OR LICENSED BY ORICA MINING SERVICES AND IS PROTECTED BY COPYRIGHT LAWS. THIS DRAWING MAY NOT BE COPIED, REPRODUCED, DISTRIBUTED, MODIFIED, REUSED OR PUBLISHED WITHOUT THE PRIOR WRITTEN CONSENT OF ORICA MINING SERVICES. PRINTED COPIES ARE NOT CONTROLLED	DRAWN Ken Maynard CHECKED PASSED APPROVED	DATE 15 Aug 12 DATE DATE DATE	PLANT KURRI ANE TITLE ANE SYSTEM ANE MANUFACTURING STRUCTURAL WORKS GENERAL ARRANGEMENT	ORIGINATING OFFICE KURRI KURRI	MASS	WORK ORDER No. 8805846	SCALE A1	SIZE 1 of 1	SHEET No. 1 of 1	DRAWING No. 56077	VERSION No. 4	15 Jan 14	REV. 0
--	-----------------------	--	-----------------------------------	--	---------	--	---	---	--	-----------------------------------	------	---------------------------	-------------	----------------	---------------------	-----------------------------	------------------	-----------	------------------