
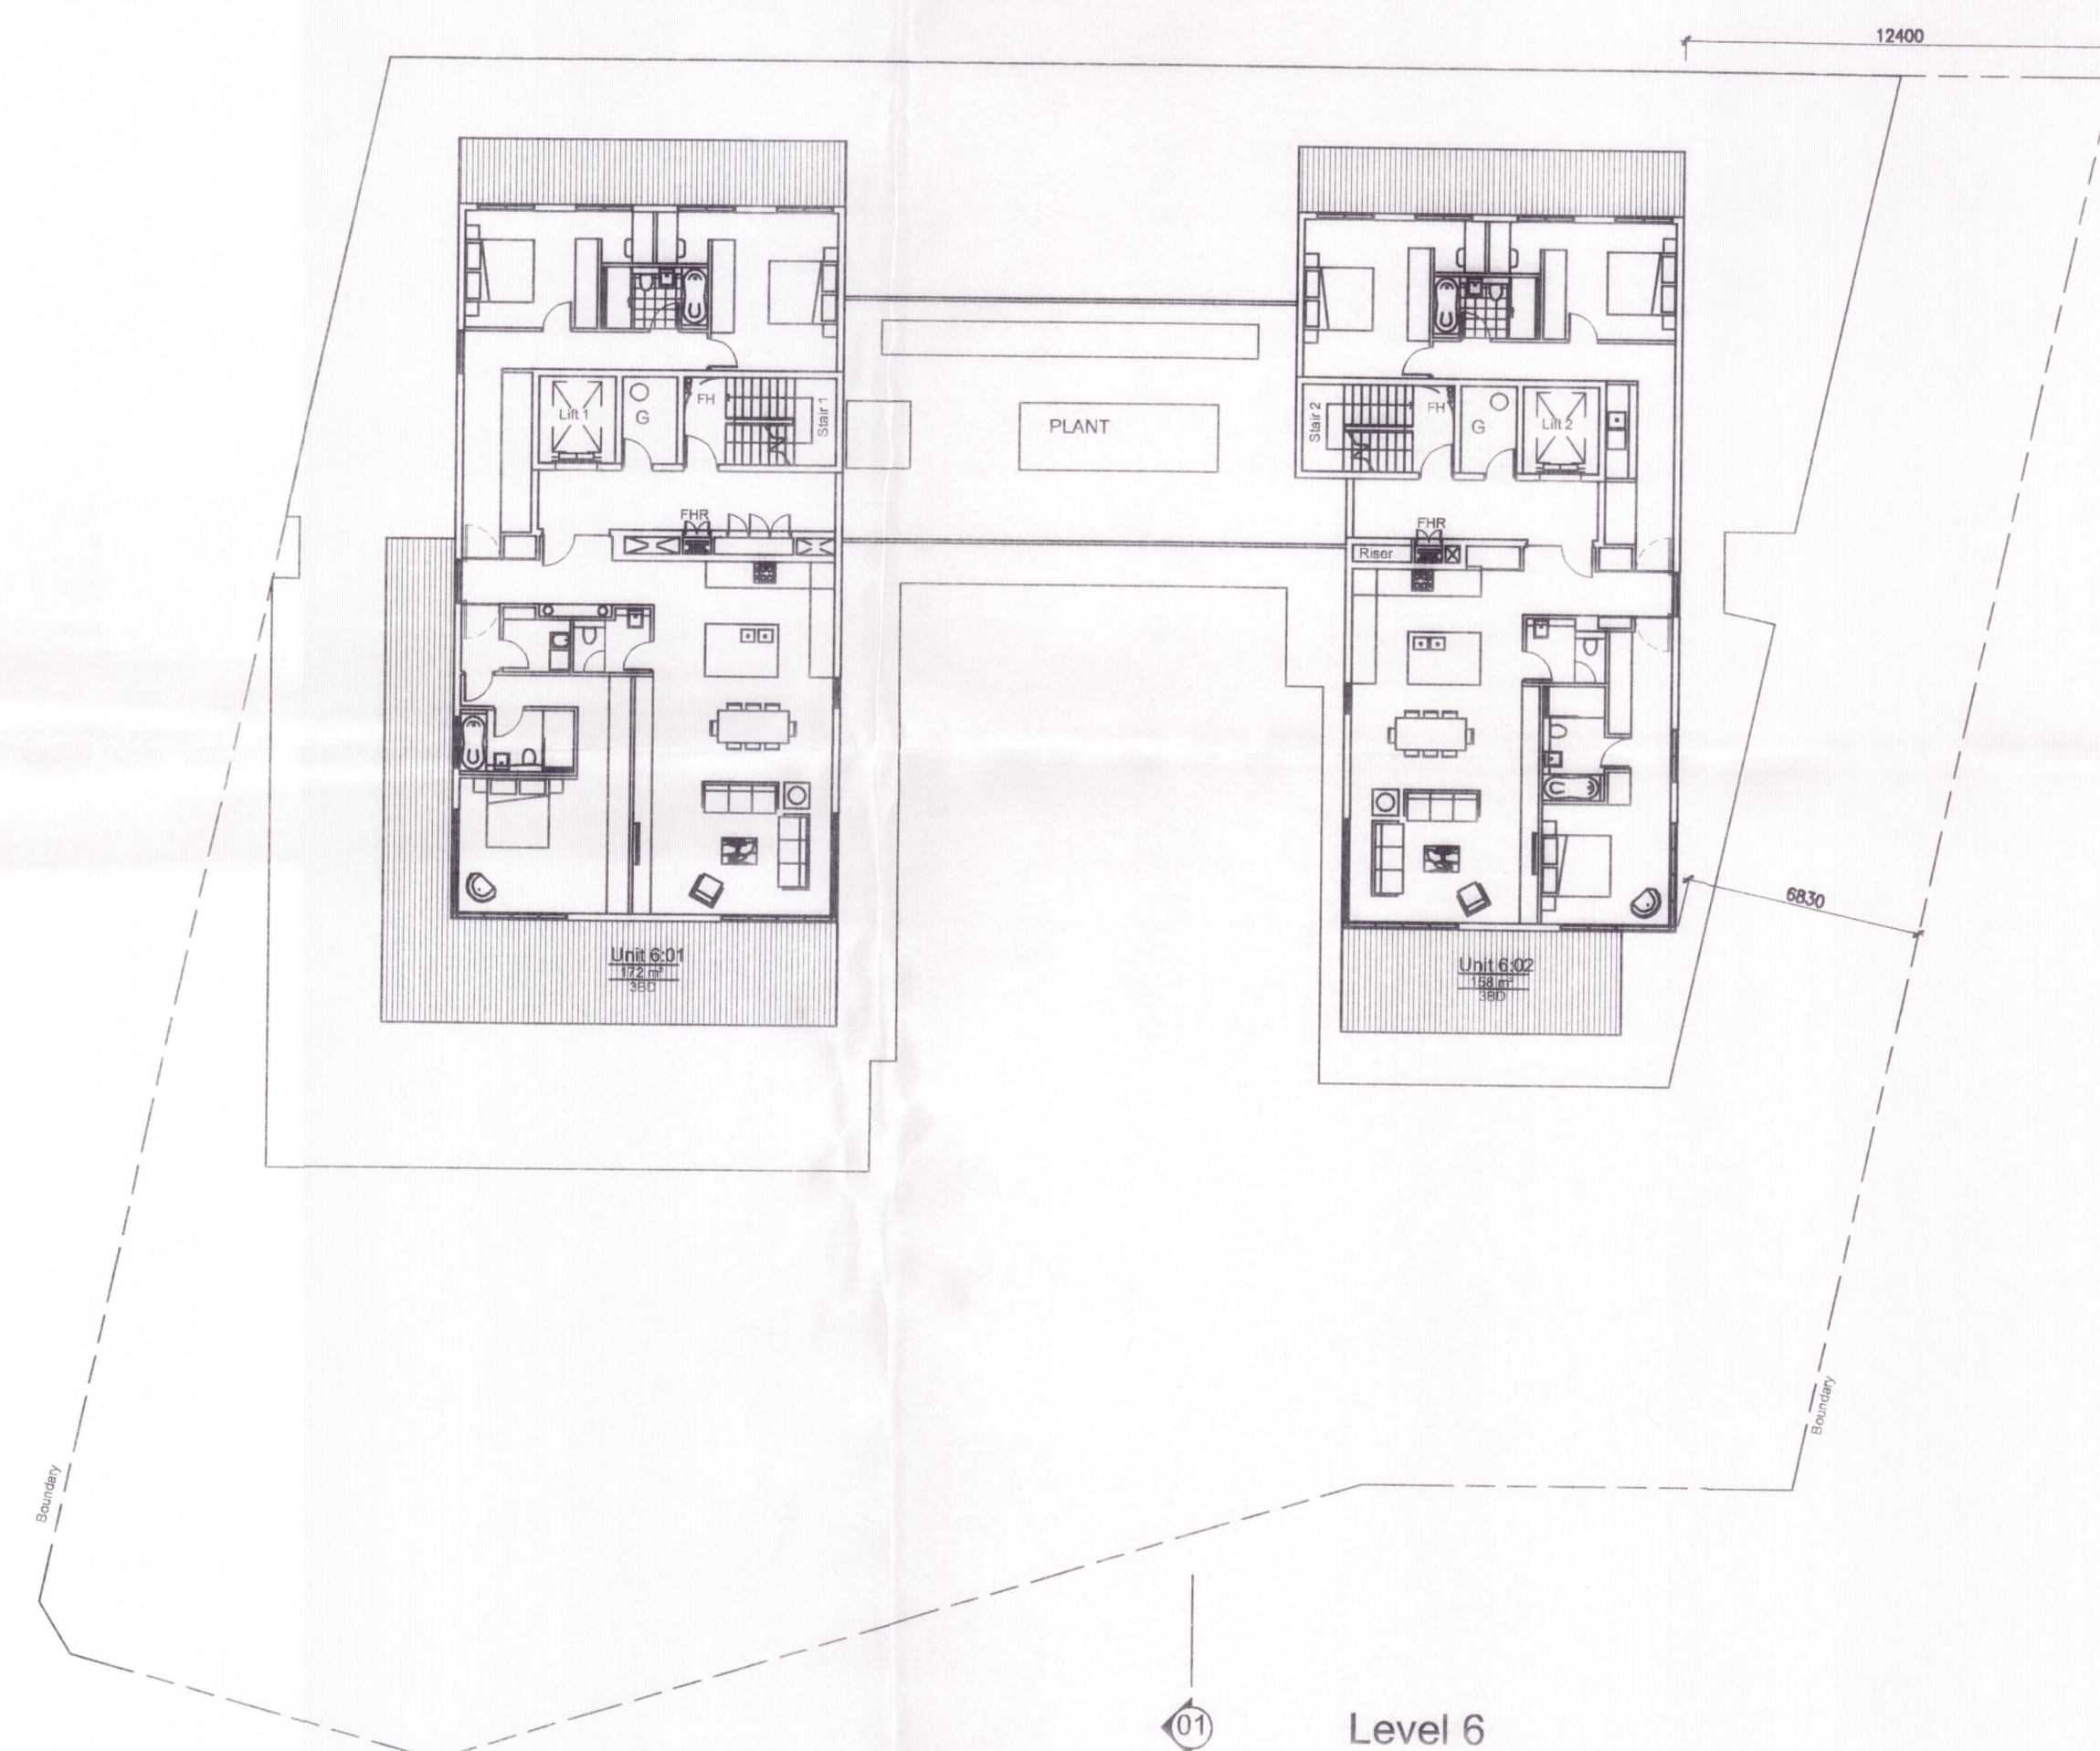


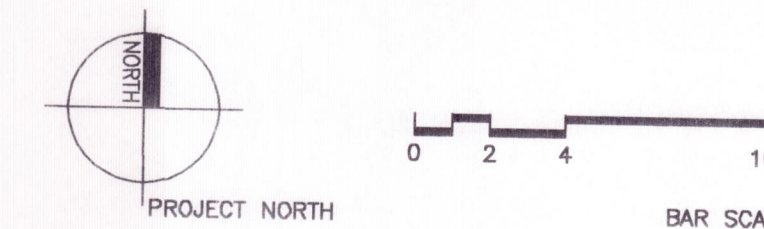

01 LEVEL 6 1:2000A1

PROPOSAL

Level	1 Bed	2 Bed	3 Bed	TOTAL
1	5	5	1	11
2	5	3	1	9
3	-	6	2	8
4	-	6	2	8
5	-	6	1	7
6	-	-	2	2
TOTAL	10	26	9	45

GFA

Ground	618 m ²
Level 1	1067 m ²
Level 2	1064 m ²
Level 3	949 m ²
Level 4	949 m ²
Level 5	794 m ²
Level 6	356 m ²
Stage 1	5797 m ²

Ground	406 m ²
Level 1	522 m ²
Stage 2	928 m ²
Grand total	6725 m ²

A	ISSUED FOR PART 3A PROJECT APPLICATION	04.11.10
No.	AMENDMENT	DRAWN DATE
DO NOT SCALE from this drawing. Use given dimensions only. Check all dimensions on the job prior to commencement of shop drawings or fabrication. Any discrepancies are to be referred to the Architect/Engineer/Designer prior to commencement of work.		
Client:		

Tesrol Ettalong Pty Ltd

Project:
Mixed Use Residential Development
218-220 Memorial Avenue and 47-50 The Esplanade, Ettalong Beach Town Centre

Architects:
Kann Finch Group
Architecture
Facility Planning
Interior Design
Urban Planning

Kann Finch Pty Limited A.C.N. 002 170 747
50 Corrington Street, Sydney NSW Australia Tel 02 9299 4111 Fax 02 9290 1481
Nominated Architect: T. De Wool NSW ARB Reg No 4940

Drawing:
Level 6 Plan Revised Envelope
Issue:
B

Scale: 1:2000A1 Date: 03.11.2010 9:24 AM Drawn: 09.08.10 Checked: Proj No: 5882.01

Plot Date: 03.11.2010 9:24 AM
CAD File: K:\Arch\Ettalong\5335.01_3aMajorProj\CAD\Draw\Plotfiles\5335-01A006.dwg

NSW GOVERNMENT
Planning
As required under the Environmental Planning and Assessment Act 1979
Approved Application No. MPA 0121
Approved on the 24 November 2010
Signed [Signature]
Sheet No. 4 of 15