

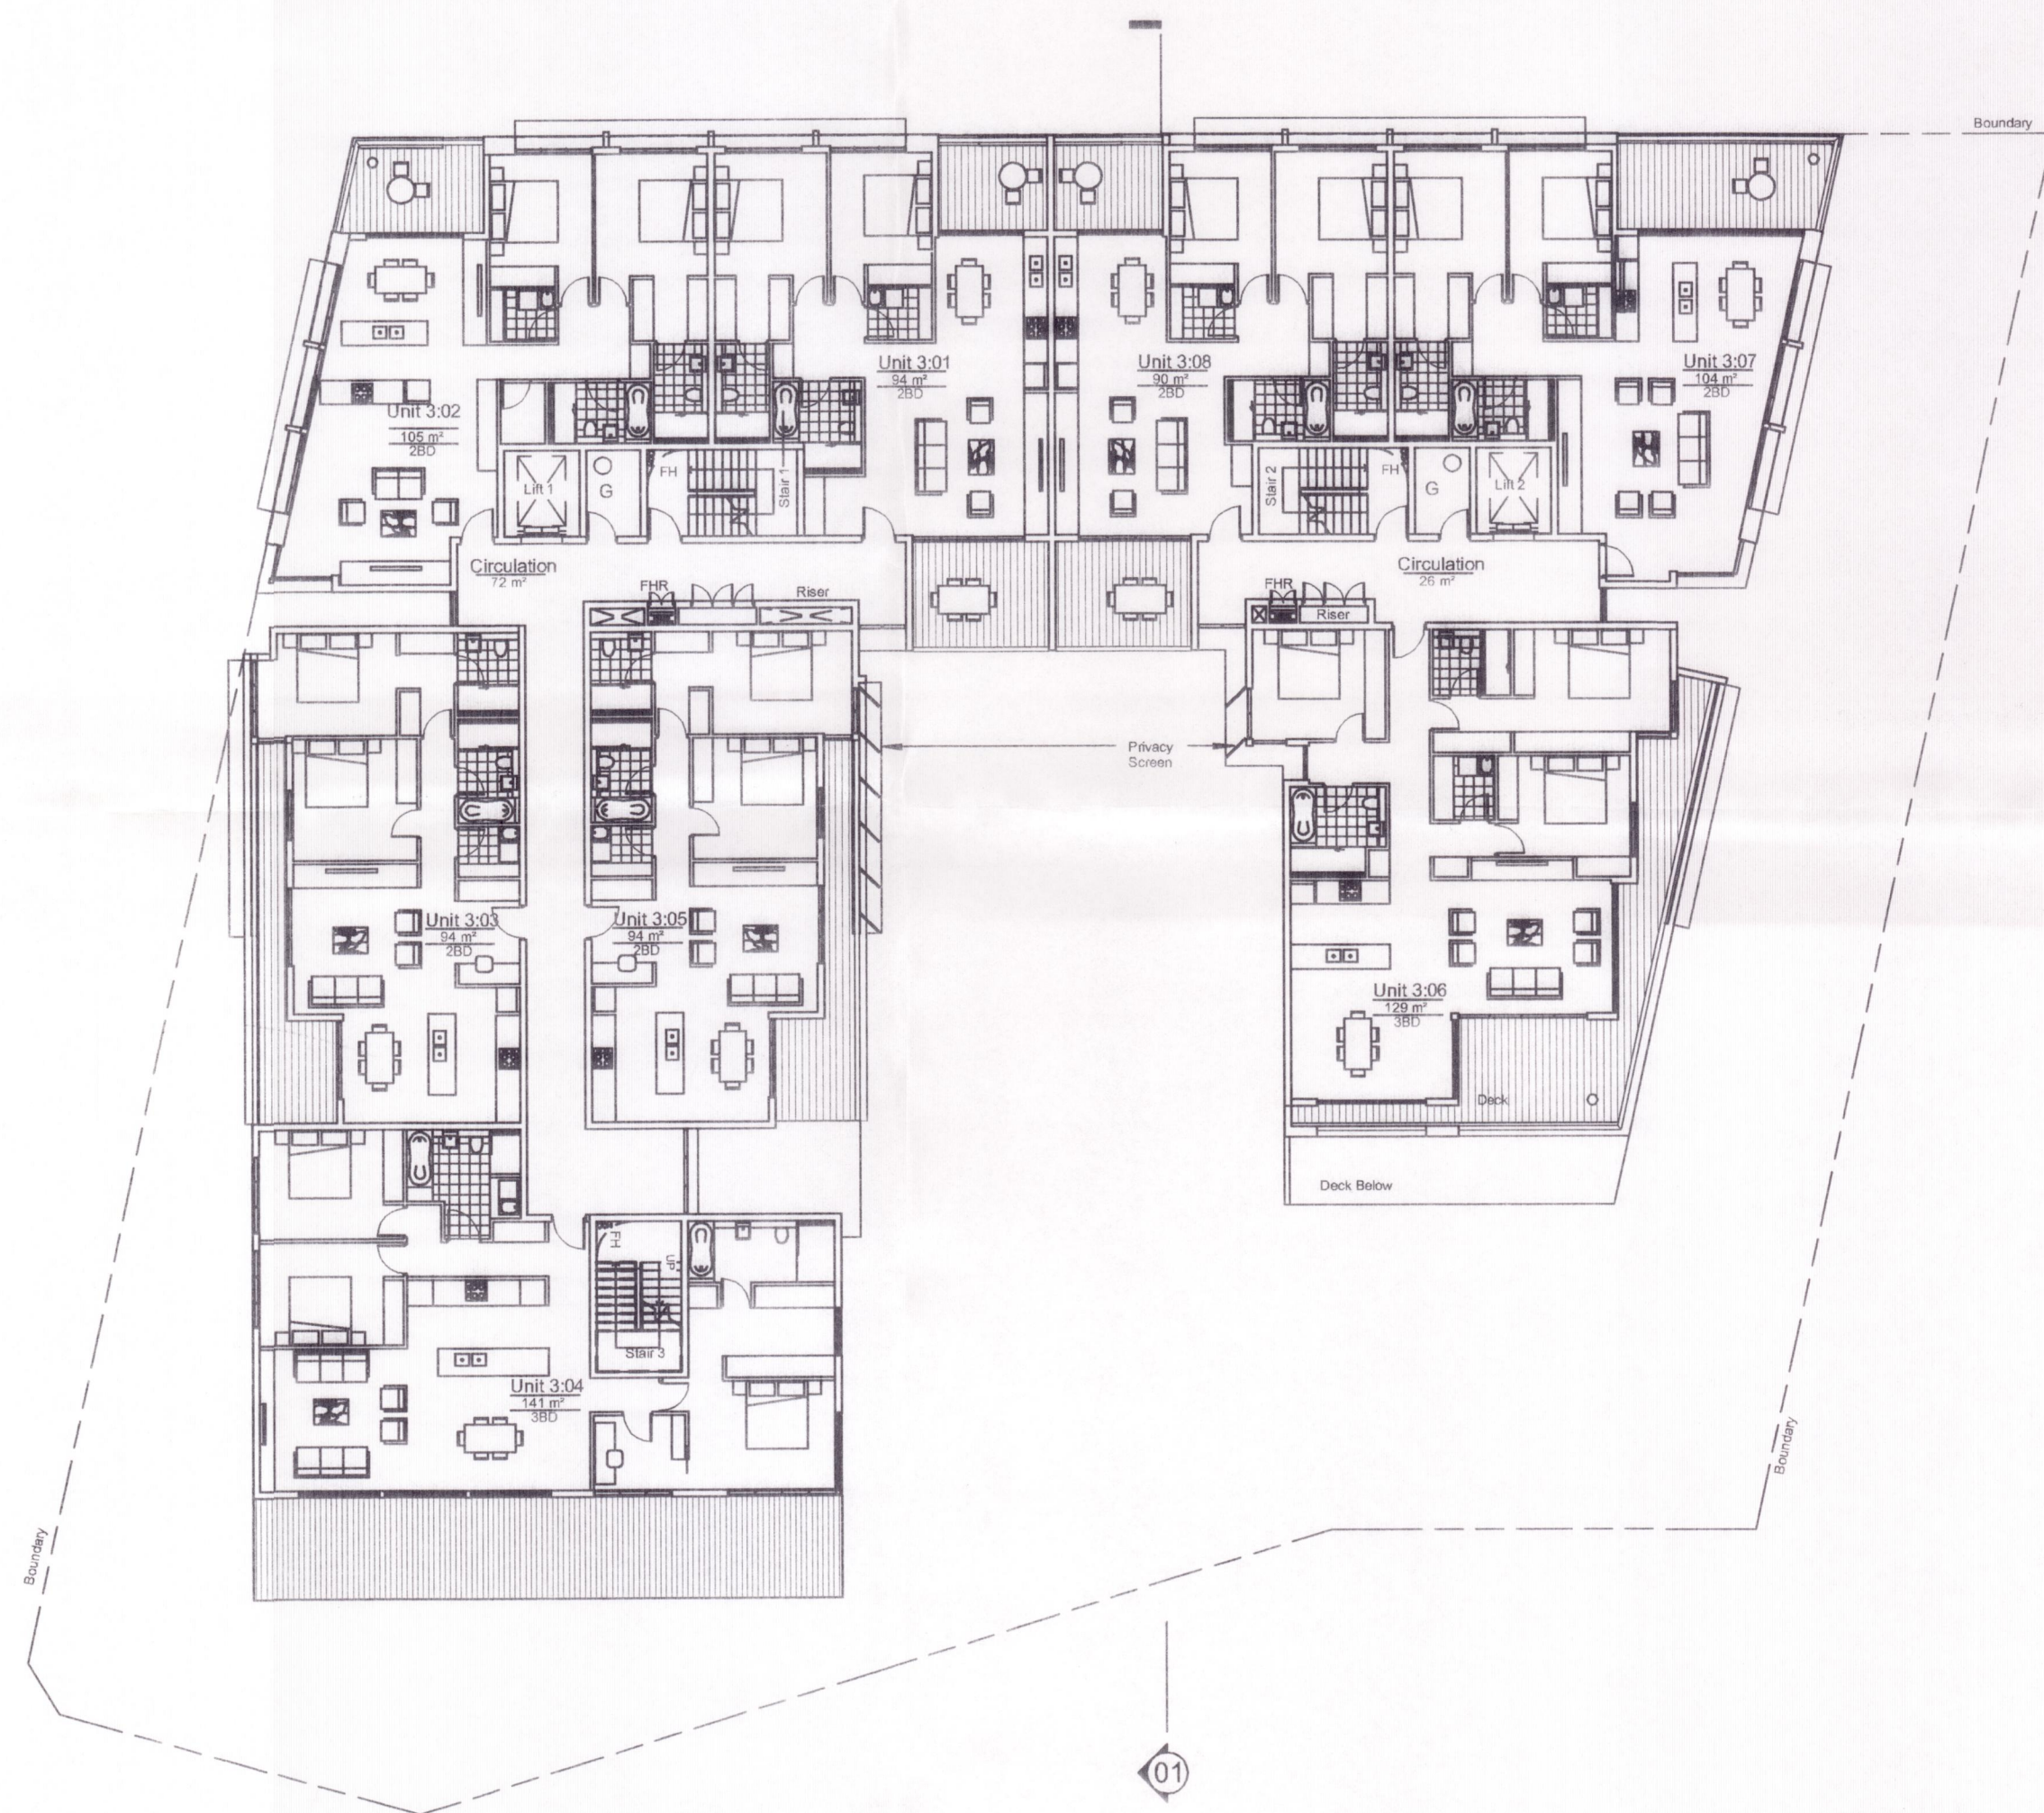
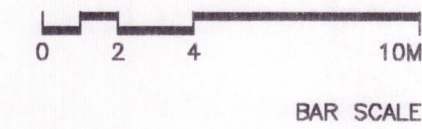


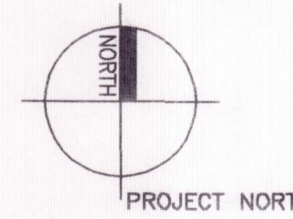

01 LEVELS 3 - 4 1:2000A1

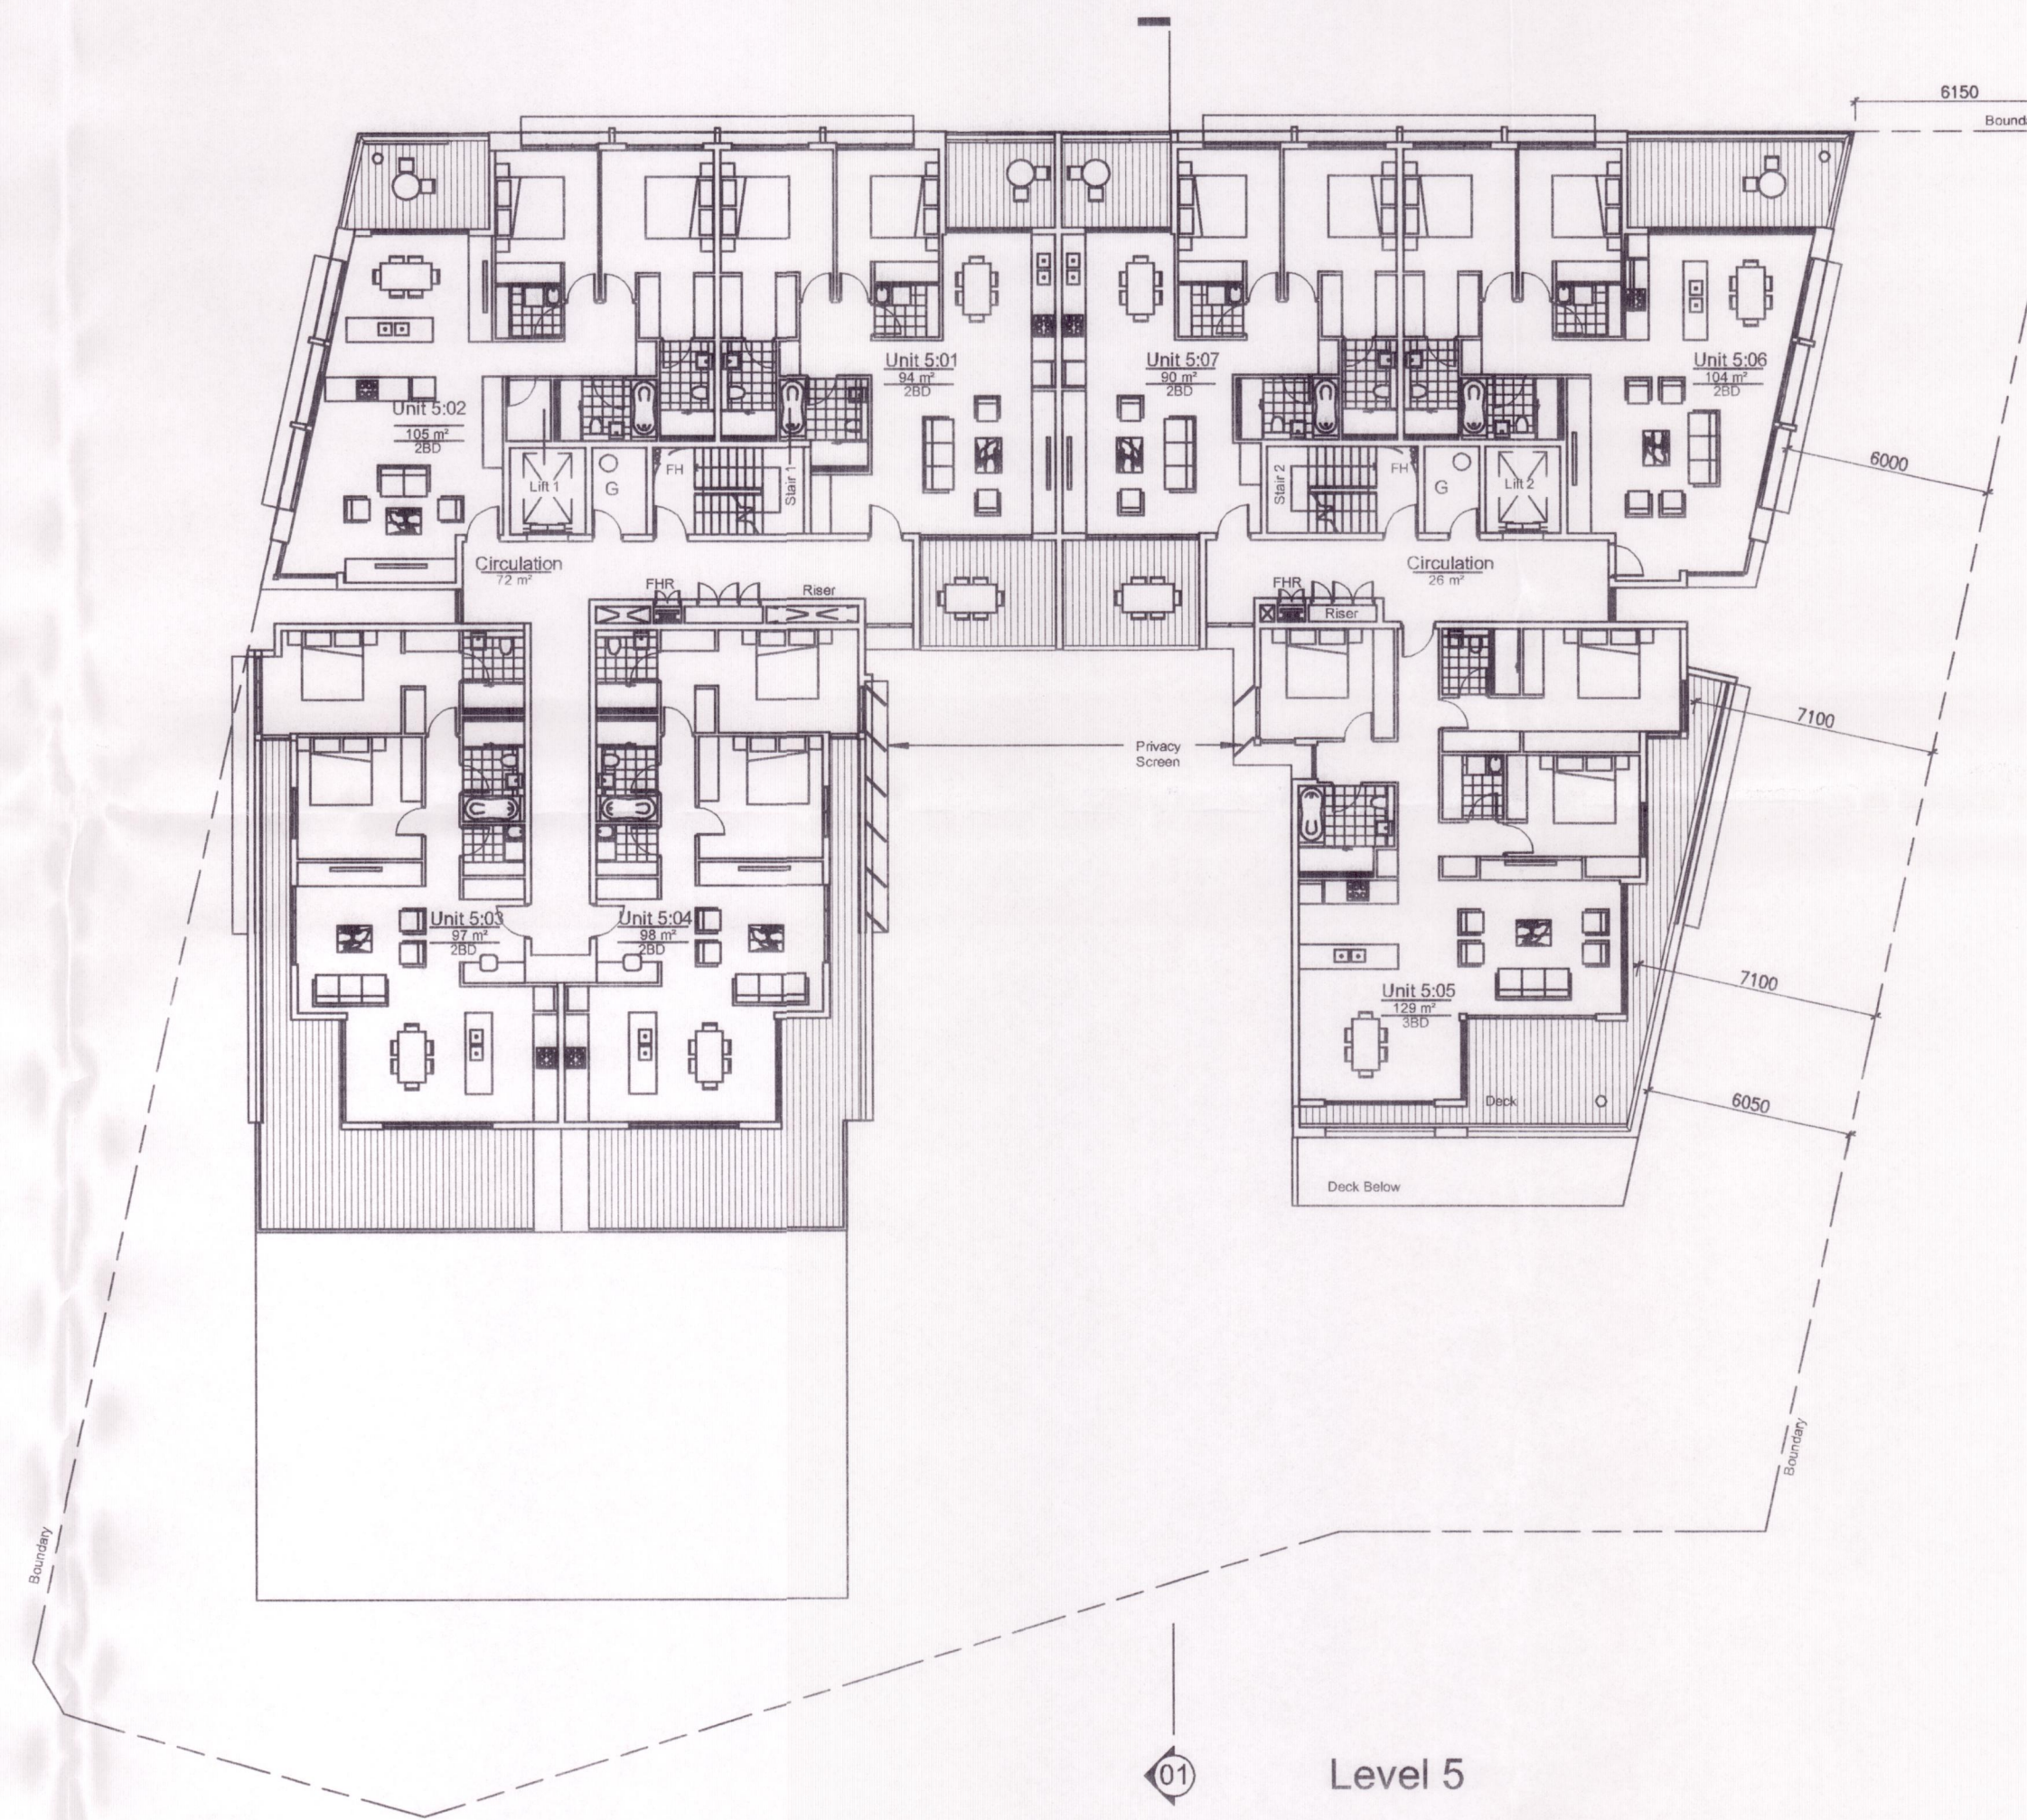

02 LEVEL 5 1:2000A1

NSW GOVERNMENT
Planning

NSW Government Planning and Assessment Act 1979

Approved Application No. 44203 0121

granted on the 24 NOVEMBER 2010

Signed: [Signature]

Sheet No. 3 of 10

A	ISSUED FOR PART 3A PROJECT APPLICATION	04.11.10
No.	AMENDMENT	DRAWN DATE

DO NOT SCALE from this drawing. Use given dimensions only.
Check all dimensions on the job prior to commencement of shop drawings or fabrication. Any discrepancies are to be referred to the Architect/Engineer/Designer prior to commencement of work.
Client:

Tesrol Ettalong Pty Ltd

Project:
Mixed Use Residential Development
216-220 Memorial Avenue and 47-50 The Esplanade, Ettalong Beach Town Centre

Architects:
KannFinch Group
Architecture
Facility Planning
Interior Design
Urban Planning

Kann Finch Pty Limited A.C.N. 002 170 747
50 Corrington Street, Sydney NSW Australia Tel 02 9299 4111 Fax 02 9290 1481
Nominated Architect: T. De Wood NSW ARB Reg No 4940

Drawing:
Level 3 - 5 Plans
Revised Envelope

Drawing No:
A005

Issue:
A

Scale: 1:2000A1 Date: 09. 08. 10 Drawn: Checked: Proj.No: 5882.01

Plot Date: 03.11.2010 9:25 AM
CAD File: K:\Arch\Ettalong\5335.01_3aMajorProj\CAD\Drawings\5335-01A005.dwg