


01 LEVEL 1 1:2000A1

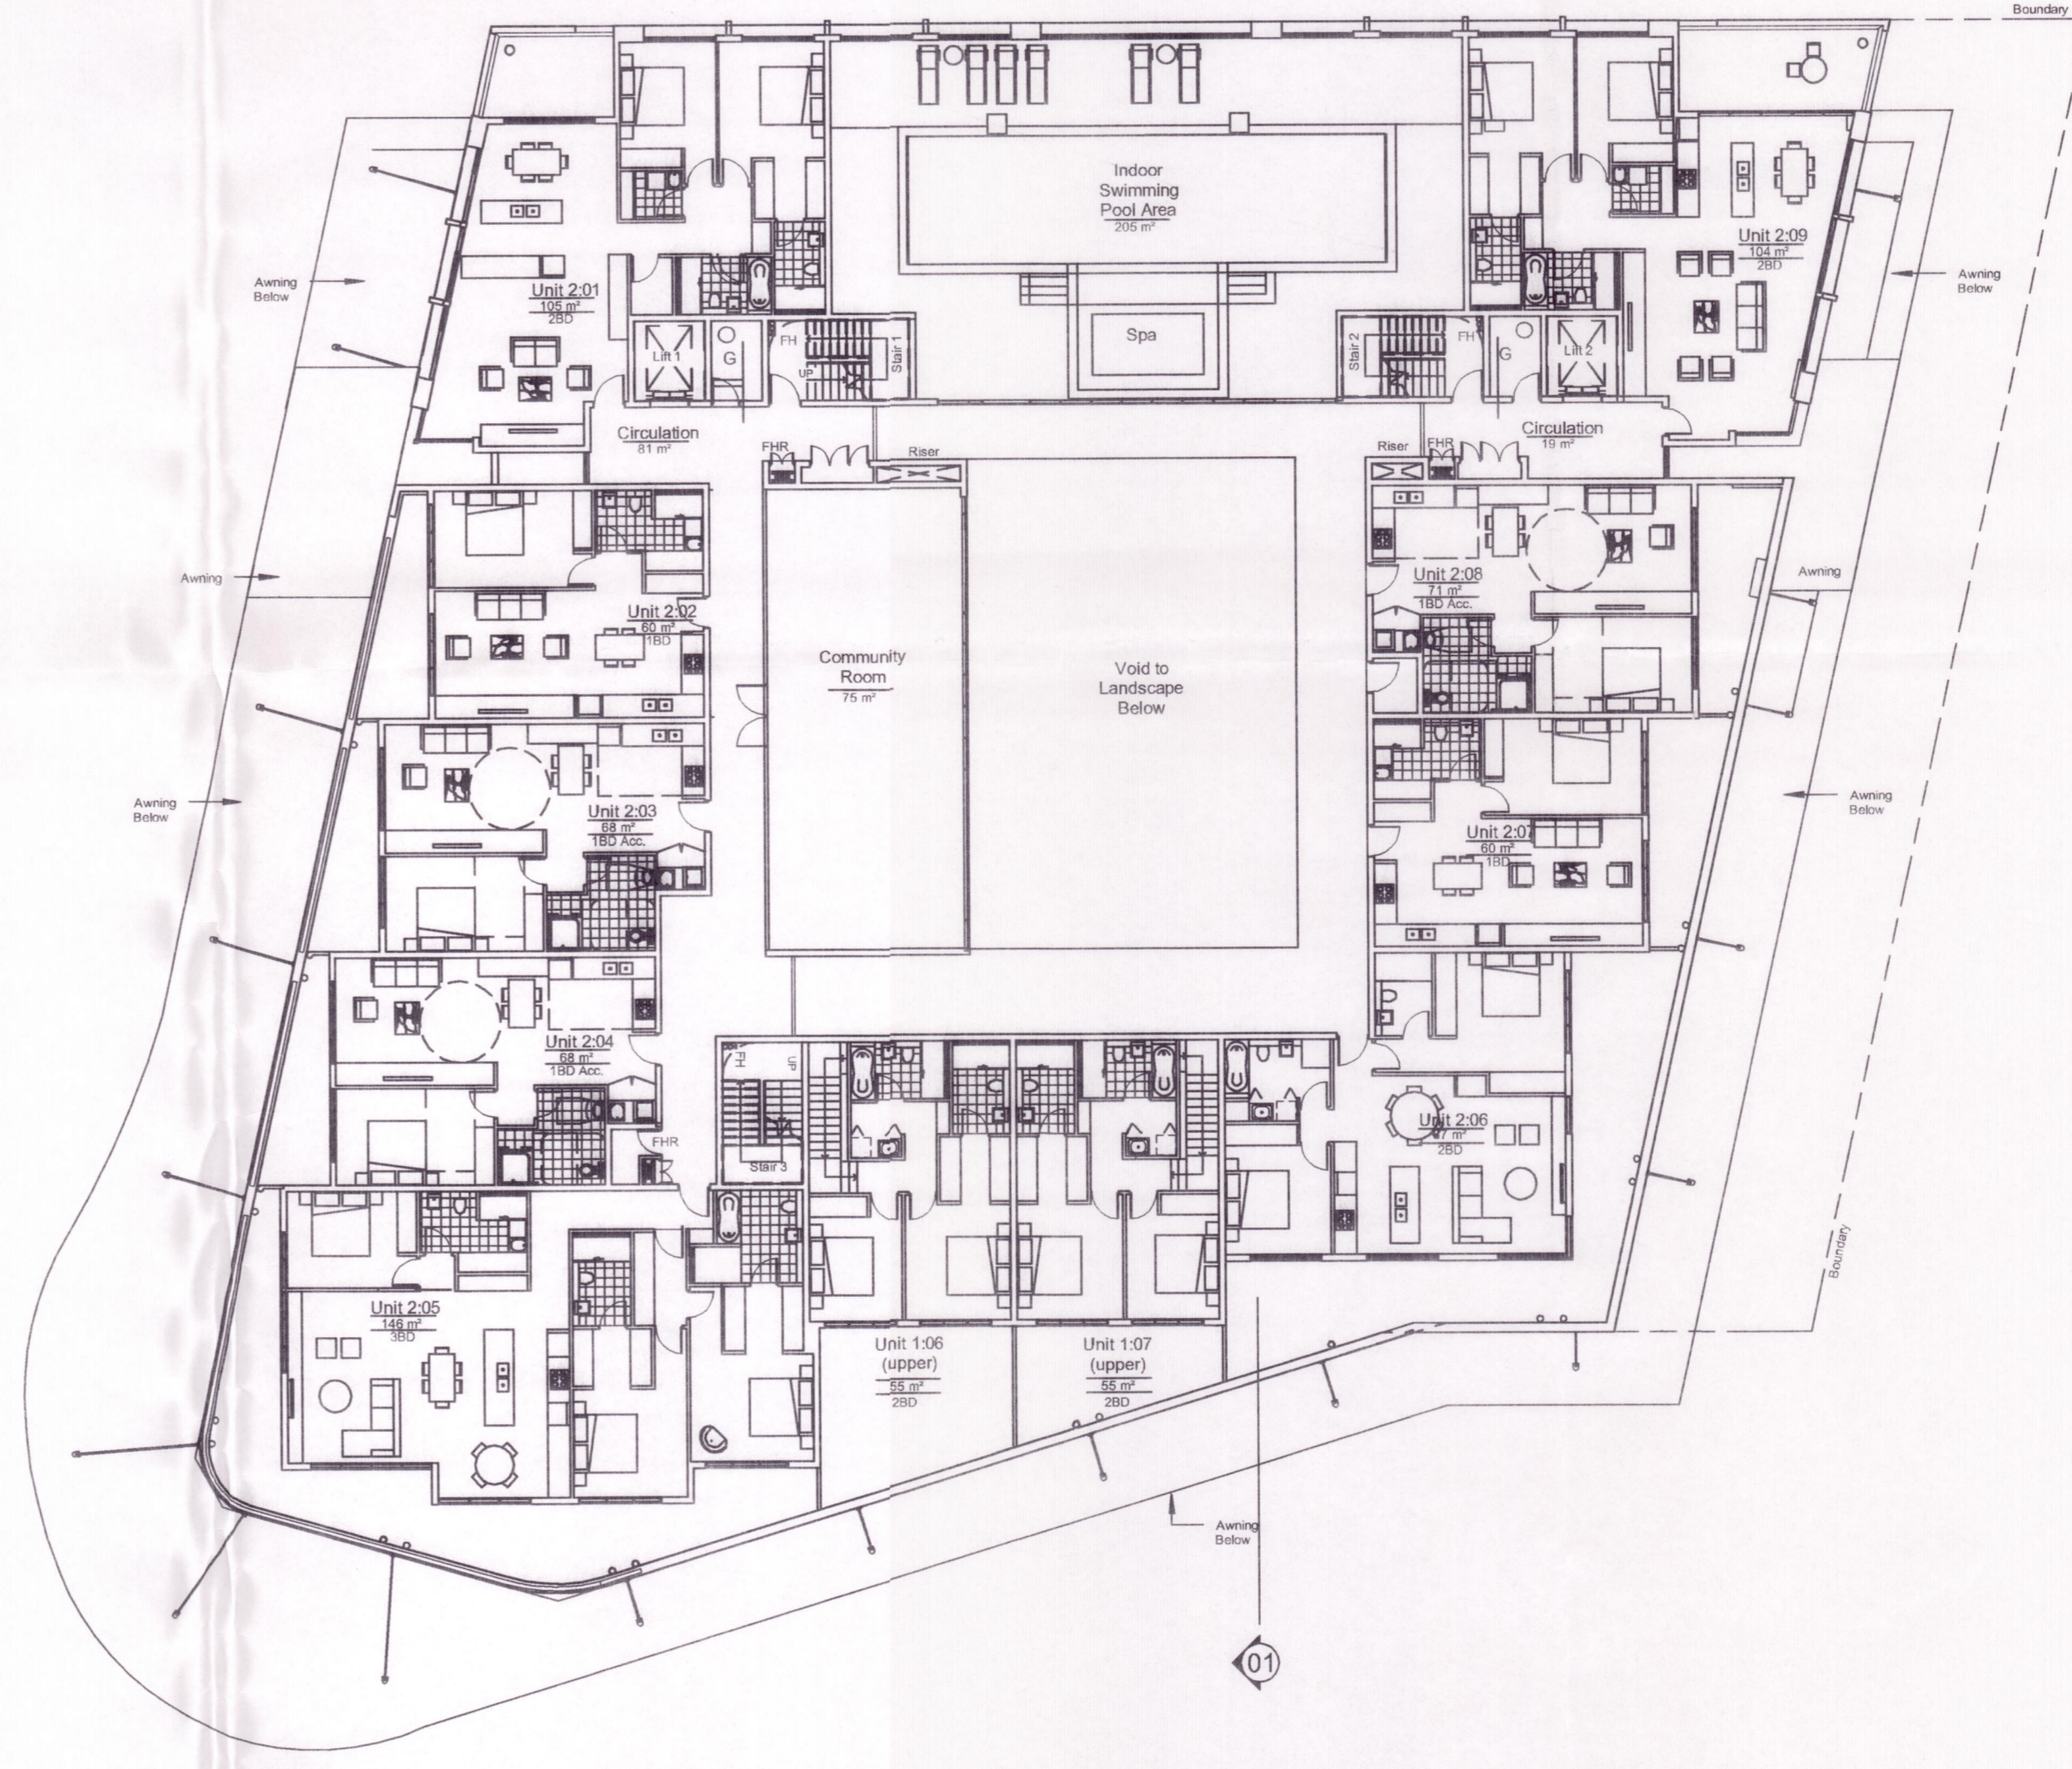

02 LEVEL 2 1:2000A1

A	ISSUED FOR PART 3A PROJECT APPLICATION	04.11.10
No.	AMENDMENT	DRAWN DATE

DO NOT SCALE from this drawing. Use given dimensions only. Check all dimensions on the job prior to commencement of shop drawings or fabrication. Any discrepancies are to be referred to the Architect/Engineer/Designer prior to commencement of work.

Client:  
**Tesrol Ettalong Pty Ltd**

Project:  
**Mixed Use Residential Development**  
218-220 Memorial Avenue and 47-50 The Esplanade, Ettalong Beach Town Centre

Architects:



Kann Finch Pty Limited A.C.N. 002 170 747  
50 Carrington Street, Sydney NSW Australia Tel 02 9299 4111 Fax 02 9290 1481  
Nominated Architect: T. De Woot NSW ARB Reg No 4940

Drawing No: **A004**  
Issue: **A**  
**Levels 1 & 2 Revised Envelope**

Scale: 1:2000A1 Date: 09.08.10 Drawn: Checked: Proj.No: 5882.01

Plot Date: 03.11.2010 9:26 AM  
CAD File: K:\Arch\Ettalong\5355.01\_3dMajorProj\CAD\DWG\Plotfiles\5355-01A004.dwg

NSW GOVERNMENT Planning  
under the Environmental Planning and Assessment Act 1979  
Development Application No. WPO9/02/1  
granted on the 29 November 2010  
Signed: [Signature]  
Sheet No. 2 of 10