




REV	DESCRIPTION OF CHANGE	DRAWN	CHECK	DATE
A	FINAL DRAFT	VZ	RB	17.04.12
B	PART 3A SUBMISSION	VZ	RB	20.04.12
C	ENVIRONMENTAL ASSESSMENT ISSUE	SA/SM	PR	22.04.12
D	ENVIRONMENTAL ASSESSMENT ISSUE	SA/SM	PR	02.07.12

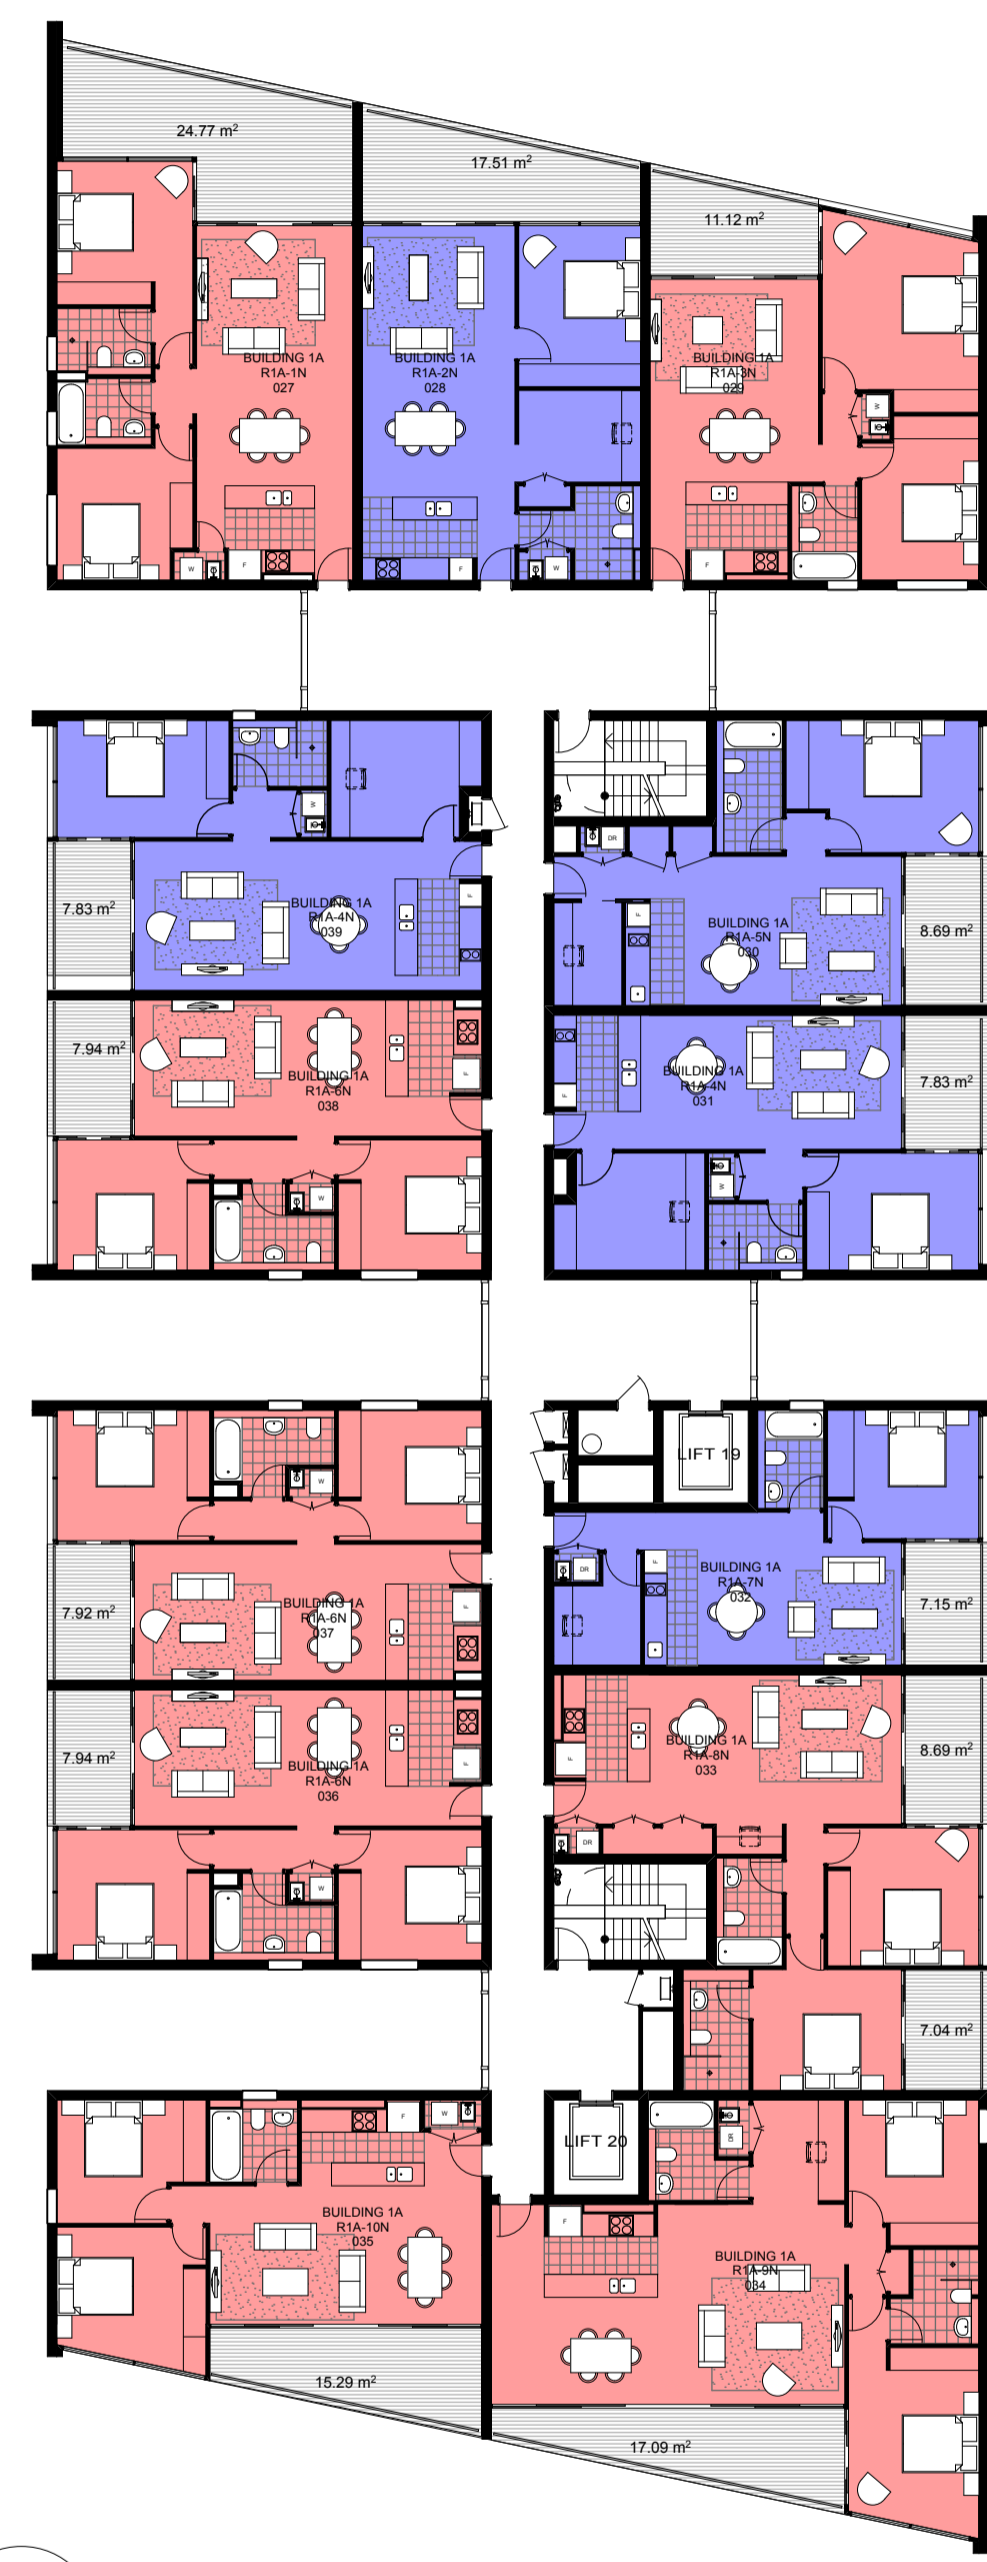

1 PLAN
BLD1A - LEVEL 3 (TYPICAL) 1:200

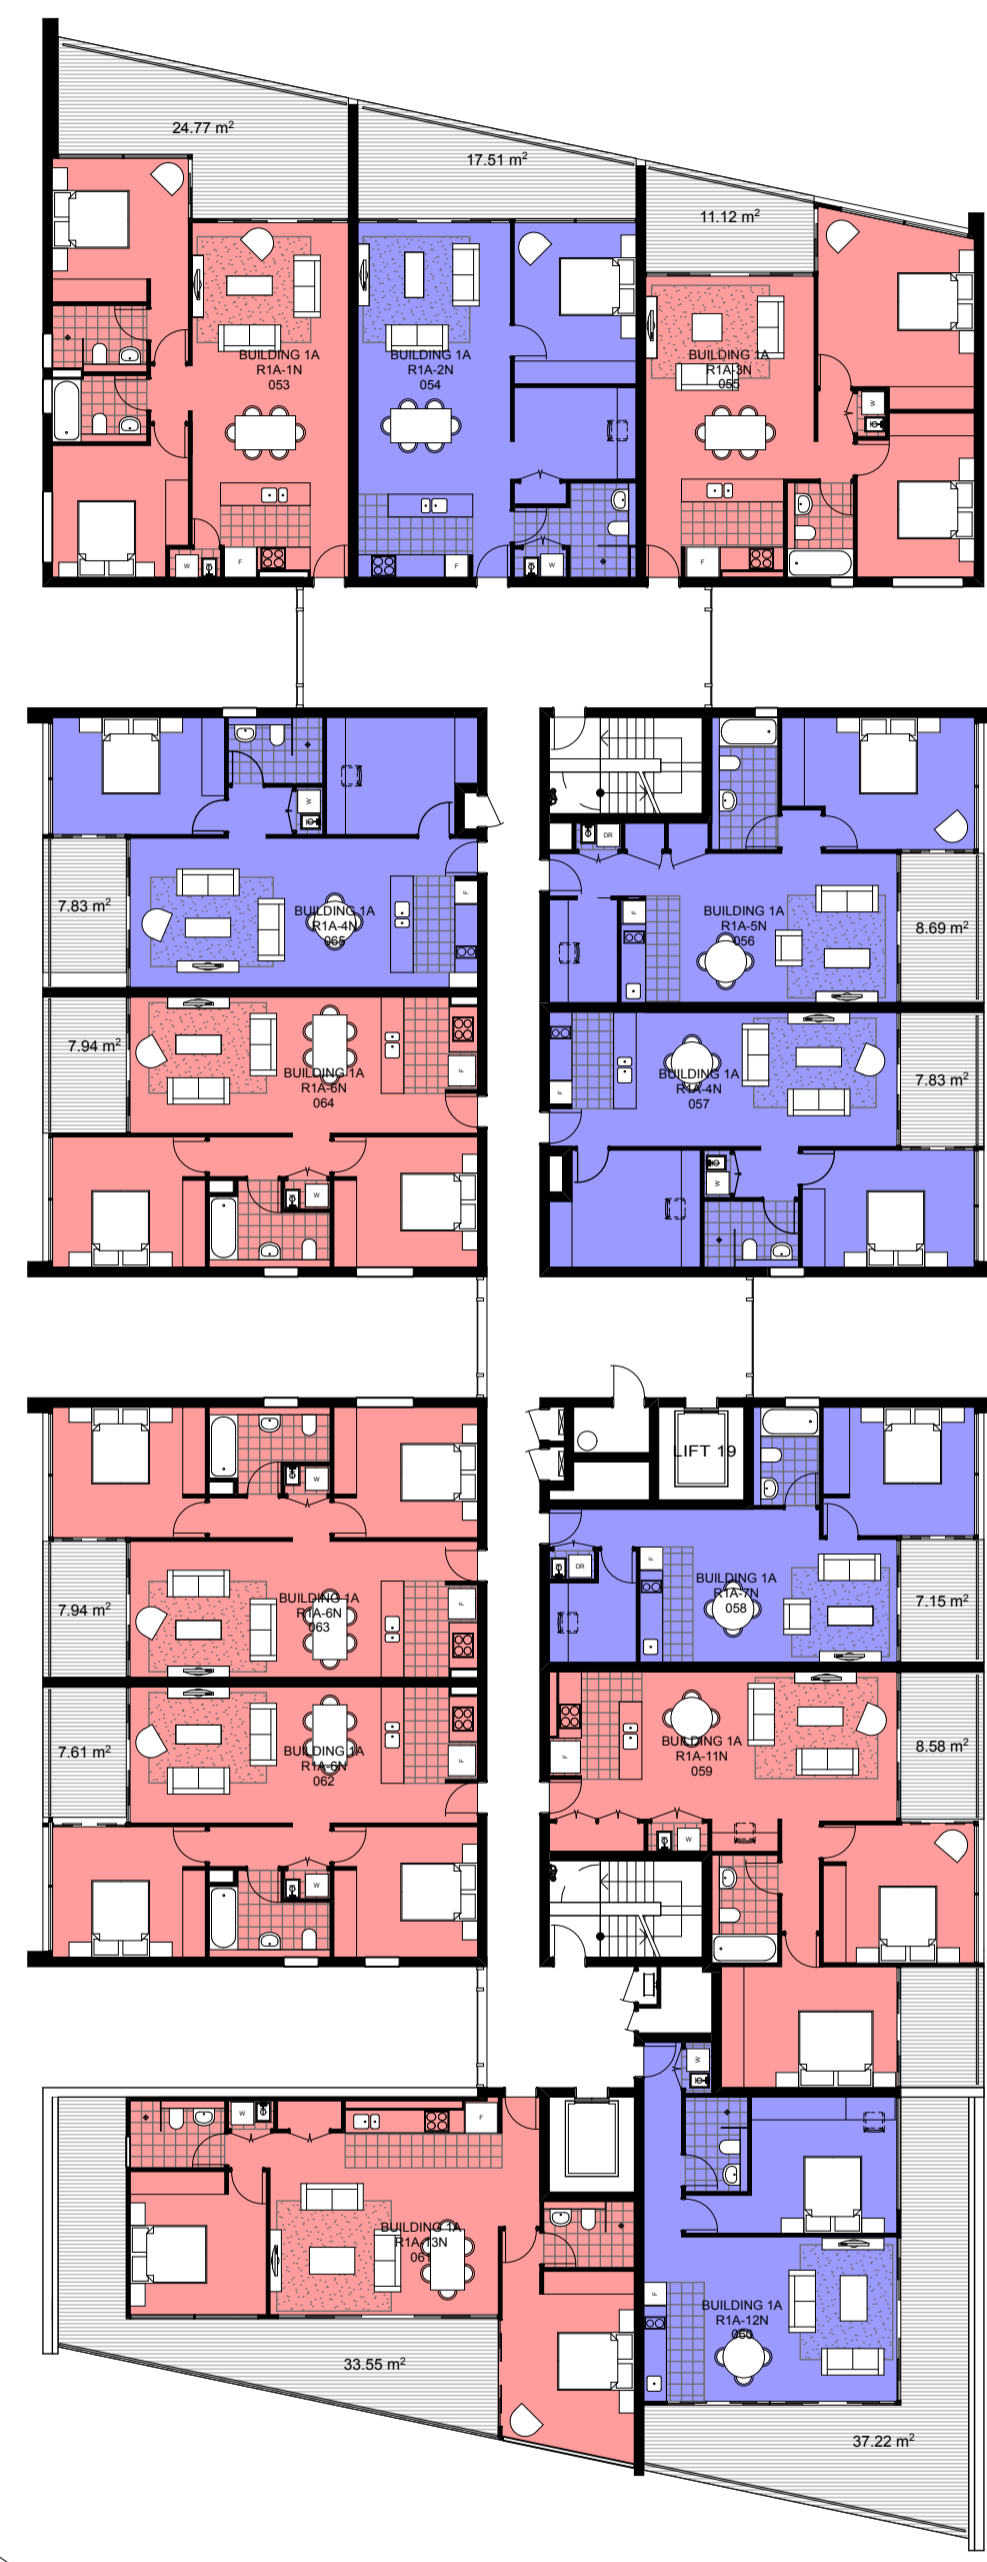


2 PLAN
BLD1A - LEVEL 5 1:200

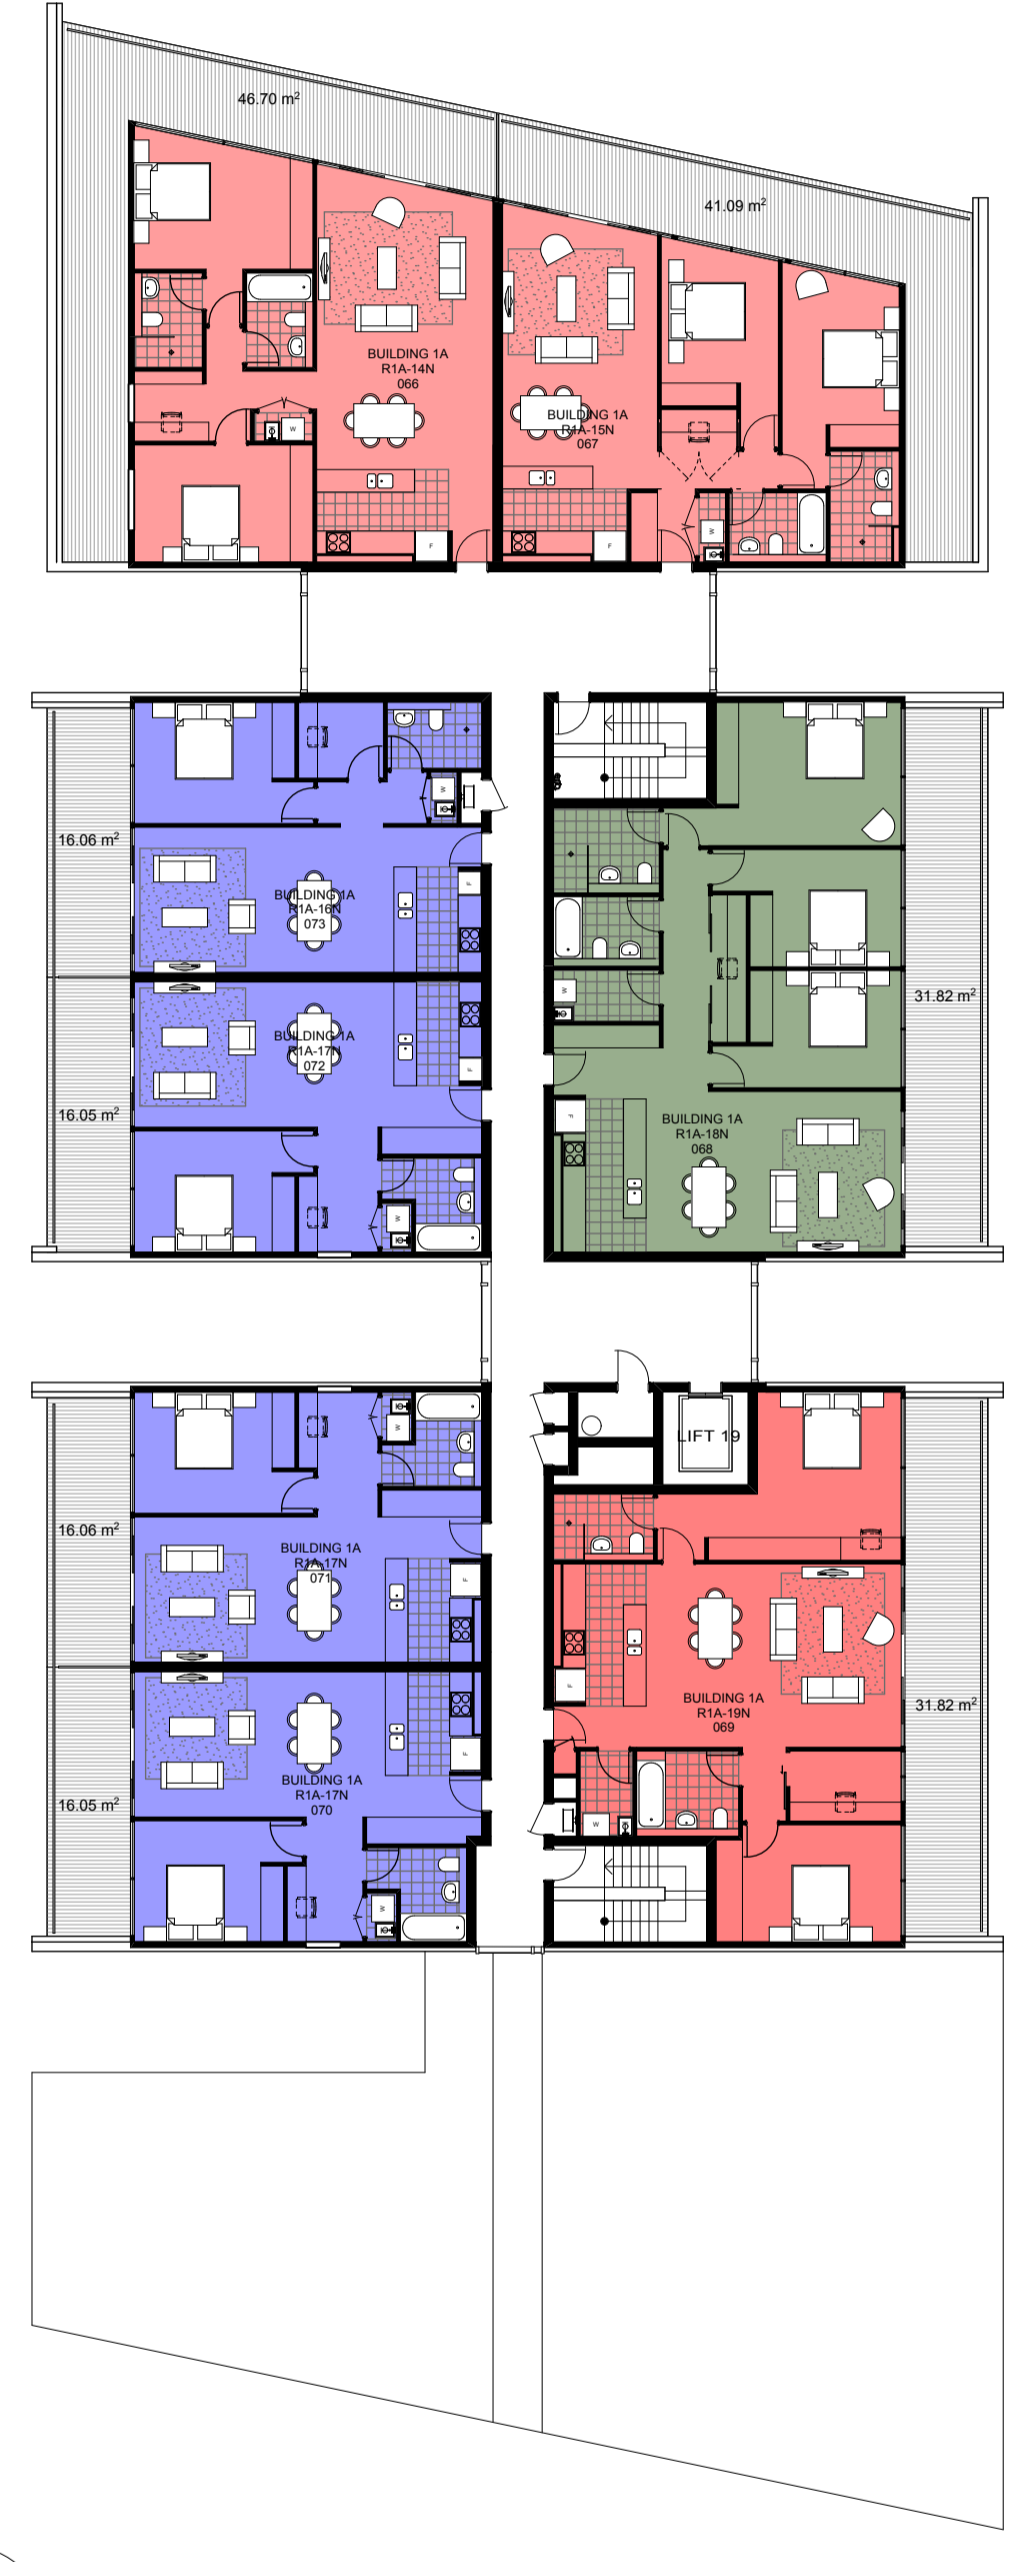

3 PLAN
BLD1A - LEVEL 6 (PENTHOUSE) 1:200

- KEY**
- 1 BEDROOM
 - 2 BEDROOM
 - 3 BEDROOM
 - STUDIO

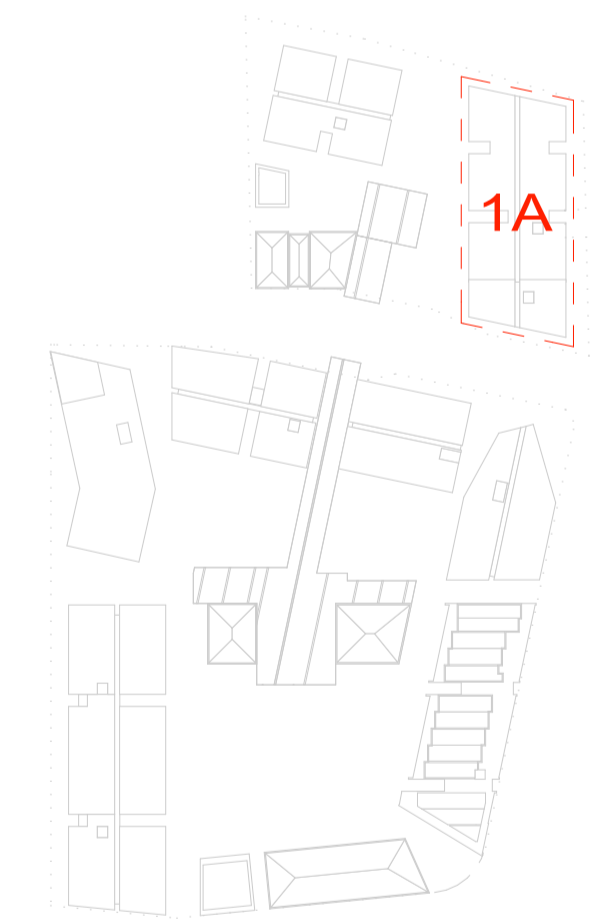

CLIENT
CROWN PROSHA JOINT VENTURE

BKK

CROWN INTERNATIONAL HOLDINGS GROUP

60 ALFRED STREET
MILSONS POINT, NSW 2061
P. 02 9625 0088
eastlakesinfo@crown.com.au

ARCHITECTS
RICE DAUBNEY
ANALYSING CREATING AND IMPLEMENTING ARCHITECTURE

110 WALKER STREET | NORTH SYDNEY 2060
T: 02 9556 2866 | F: 02 9559 3015
rda@ricedaubney.com.au | www.ricedaubney.com.au
the rice daubney group (pvt) Pty Ltd - abn: 77 001 300 789
rice daubney trading trust - abn: 58 880 354 983

PROJECT:
**EASTLAKES TOWN CENTRE
SYDNEY, NSW, 2018**

DRAWING TITLE:
BUILDING 1A LAYOUTS

SCALE: 1:200 @ A1	CHECKED: RB
PROJECT NUMBER: 11001	DRAWING NUMBER: DA 16
	ISSUE: D