




1 PLAN
BLD4 & 4A - LEVEL 1

1:200

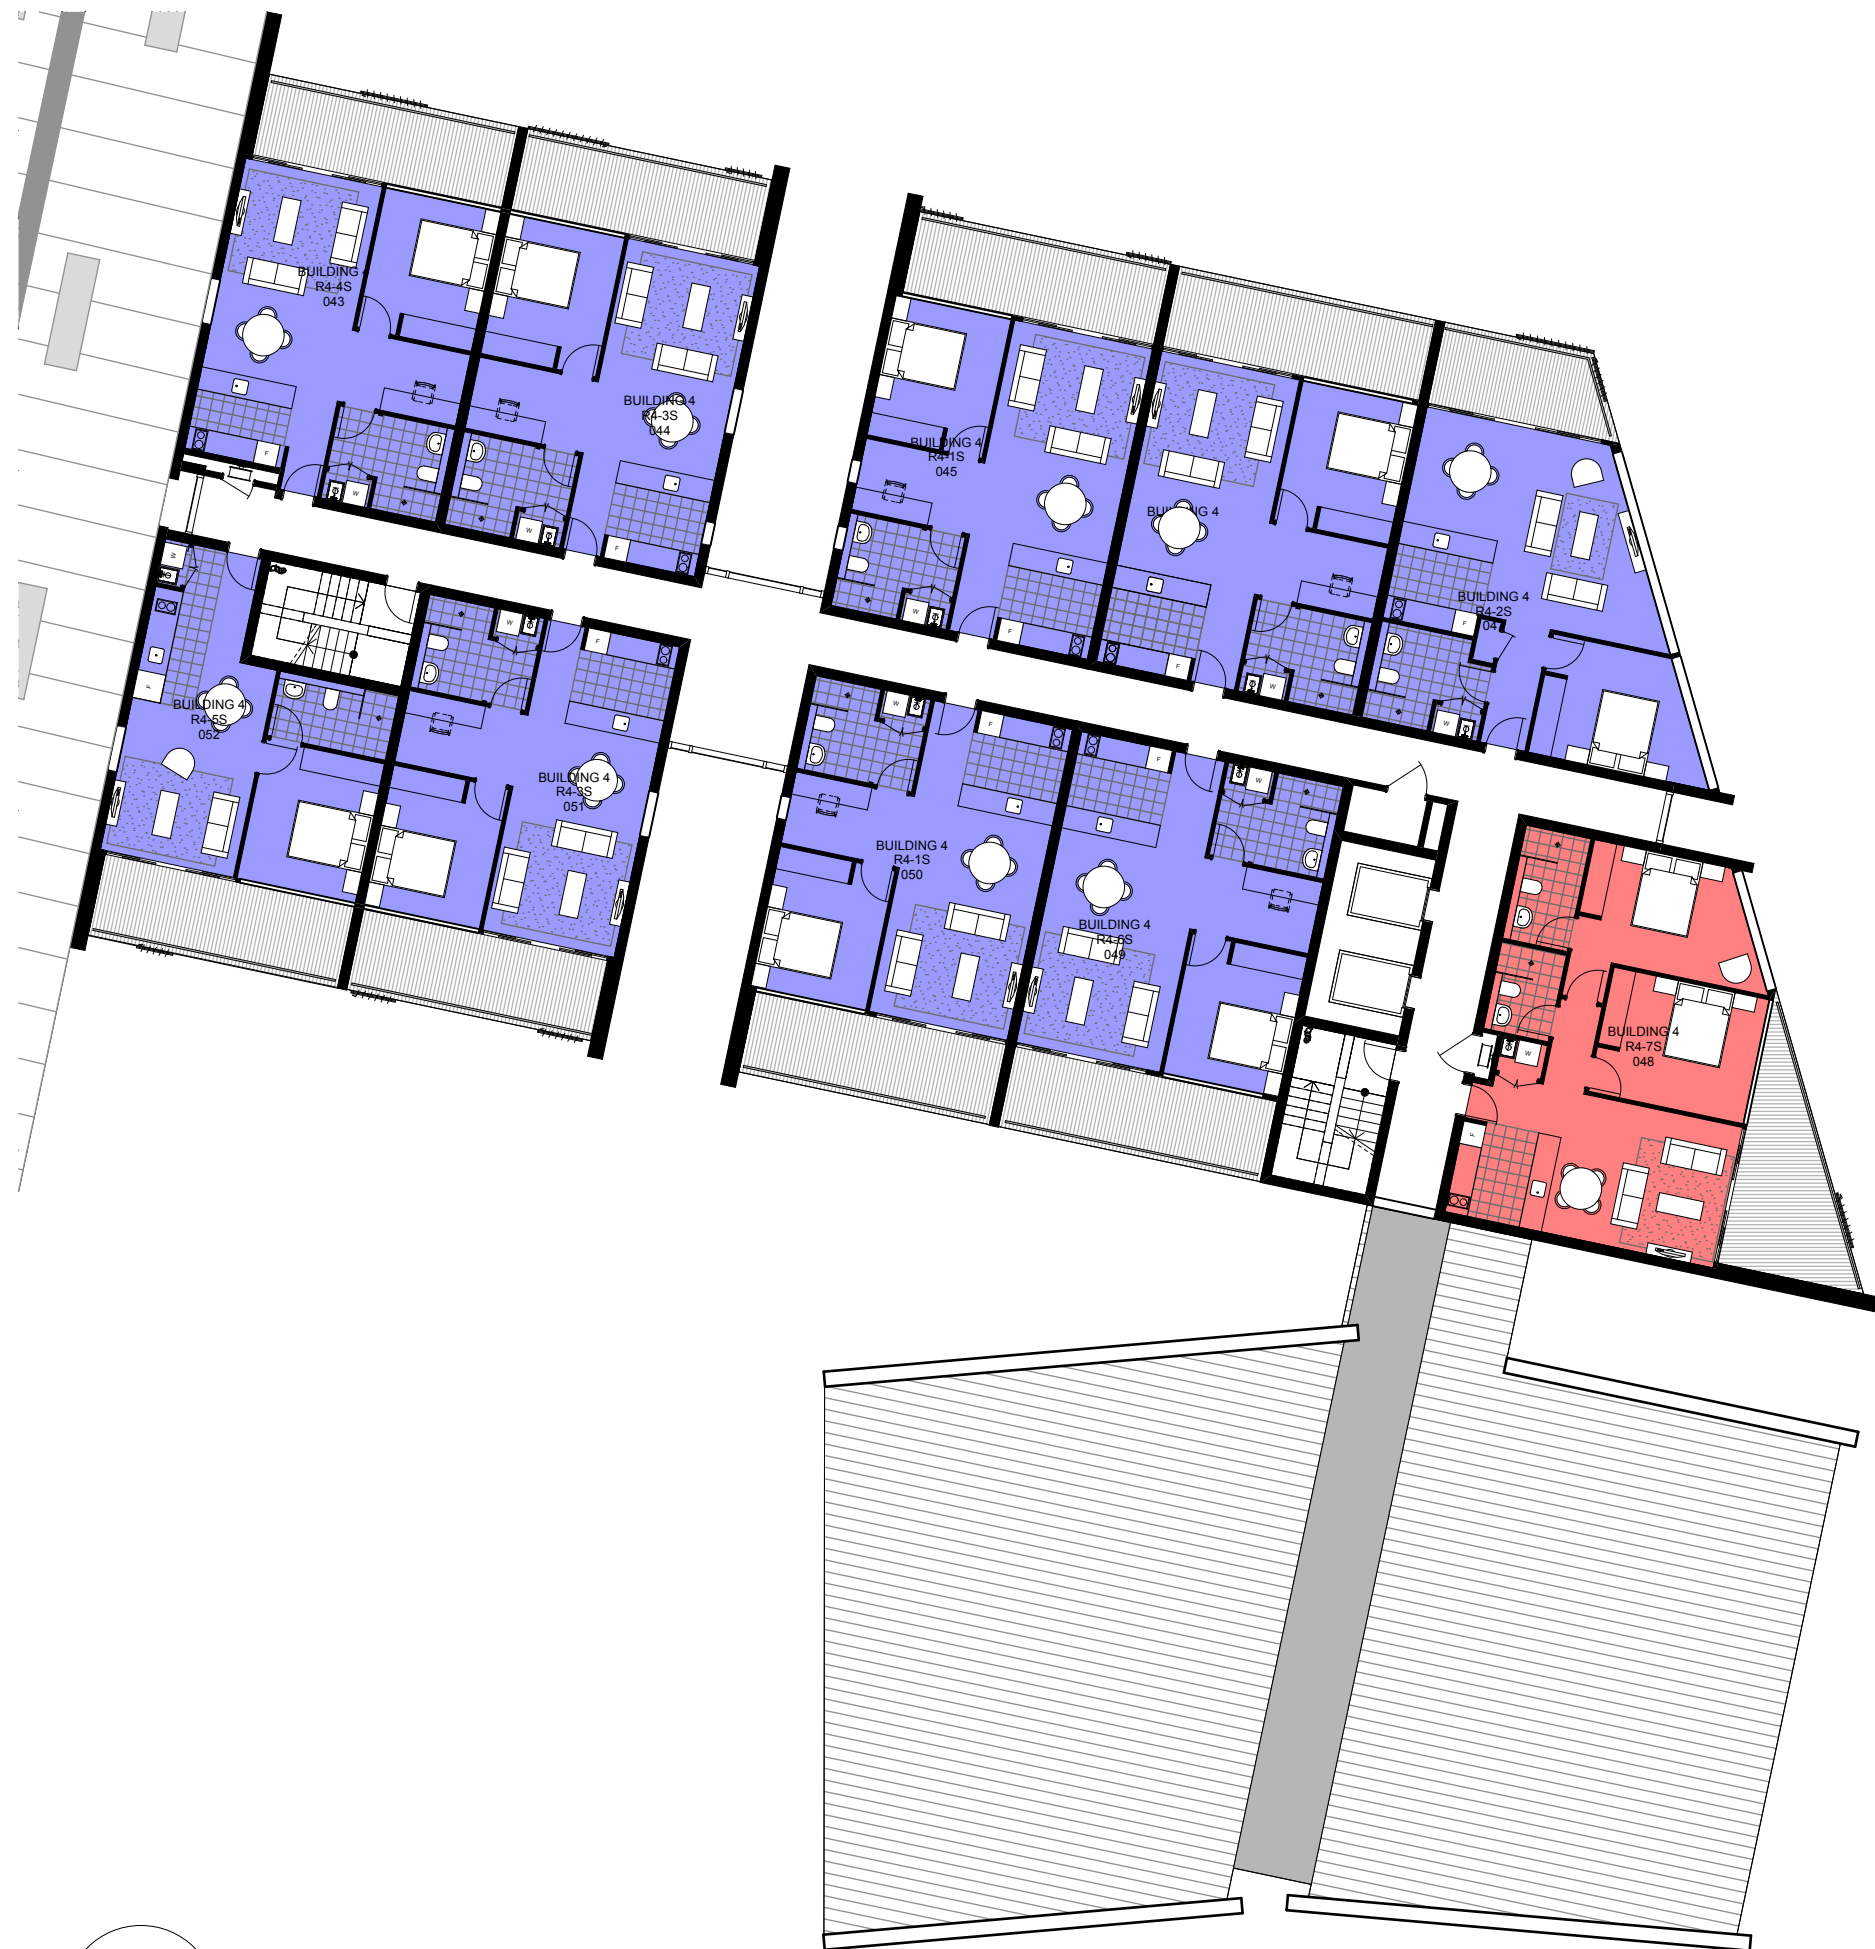

3 PLAN
BLD4 & 4A - LEVEL 4

1:200




2 PLAN
BLD4 & 4A - LEVEL 2-3 (TYPICAL)

1:200



4 PLAN
BLD4 & 4A - LEVEL 5 (PENTHOUSE)


1:200

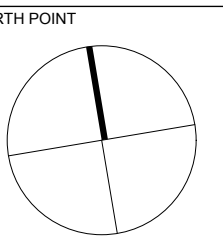

REV	DESCRIPTION OF CHANGE	DRAWN	CHECK	DATE
A	FINAL DRAFT	VZ	RB	17.04.12
B	PART 3A SUBMISSION	VZ	RB	20.04.12
C	ENVIRONMENTAL ASSESSMENT ISSUE	SA/SM	PR	22.04.12
D	ENVIRONMENTAL ASSESSMENT ISSUE	SA/SM	PR	02.07.12
E	PPR ISSUE	RT	PR	15.02.13

KEY

- STUDIO
- 1 BEDROOM
- 2 BEDROOM
- 3 BEDROOM
- 4 BEDROOM

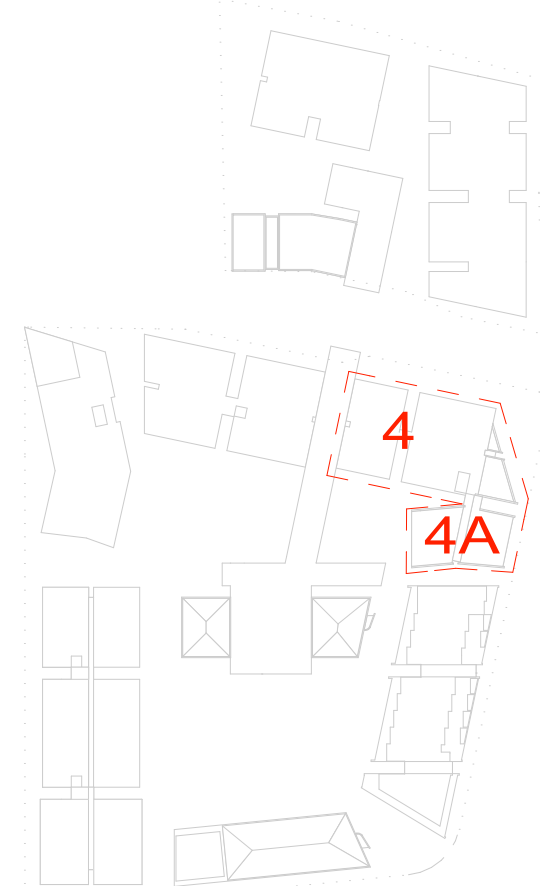

CLIENT
CROWN PROSHA JOINT VENTURE

BKK

CROWN
INTERNATIONAL HOLDINGS GROUP

66 ALFRED STREET
MILSONG POINT, NSW 2061
P. 02 9625 0088
eastlakesinfo@crownsgroup.com.au

ARCHITECTS
RICE DAUBNEY
ANALYSING CREATING AND
IMPLEMENTING ARCHITECTURE

110 WALKER STREET | NORTH SYDNEY 2060
T: 02 9956 2866 | F: 02 9959 3015
rda@ricedaubney.com.au | www.ricedaubney.com.au
the rice daubney group (trading as) rda - abn: 77 001 100 789
rice daubney trading trust - abn: 56 880 354 993

PROJECT:
EASTLAKES TOWN CENTRE
SYDNEY, NSW, 2018

DRAWING TITLE:

BUILDING 4 & 4A LAYOUTS

SCALE:
1:200 @ A1

CHECKED:
PR

PROJECT NUMBER:
11001

DRAWING NUMBER:
DA 18

ISSUE:
E