



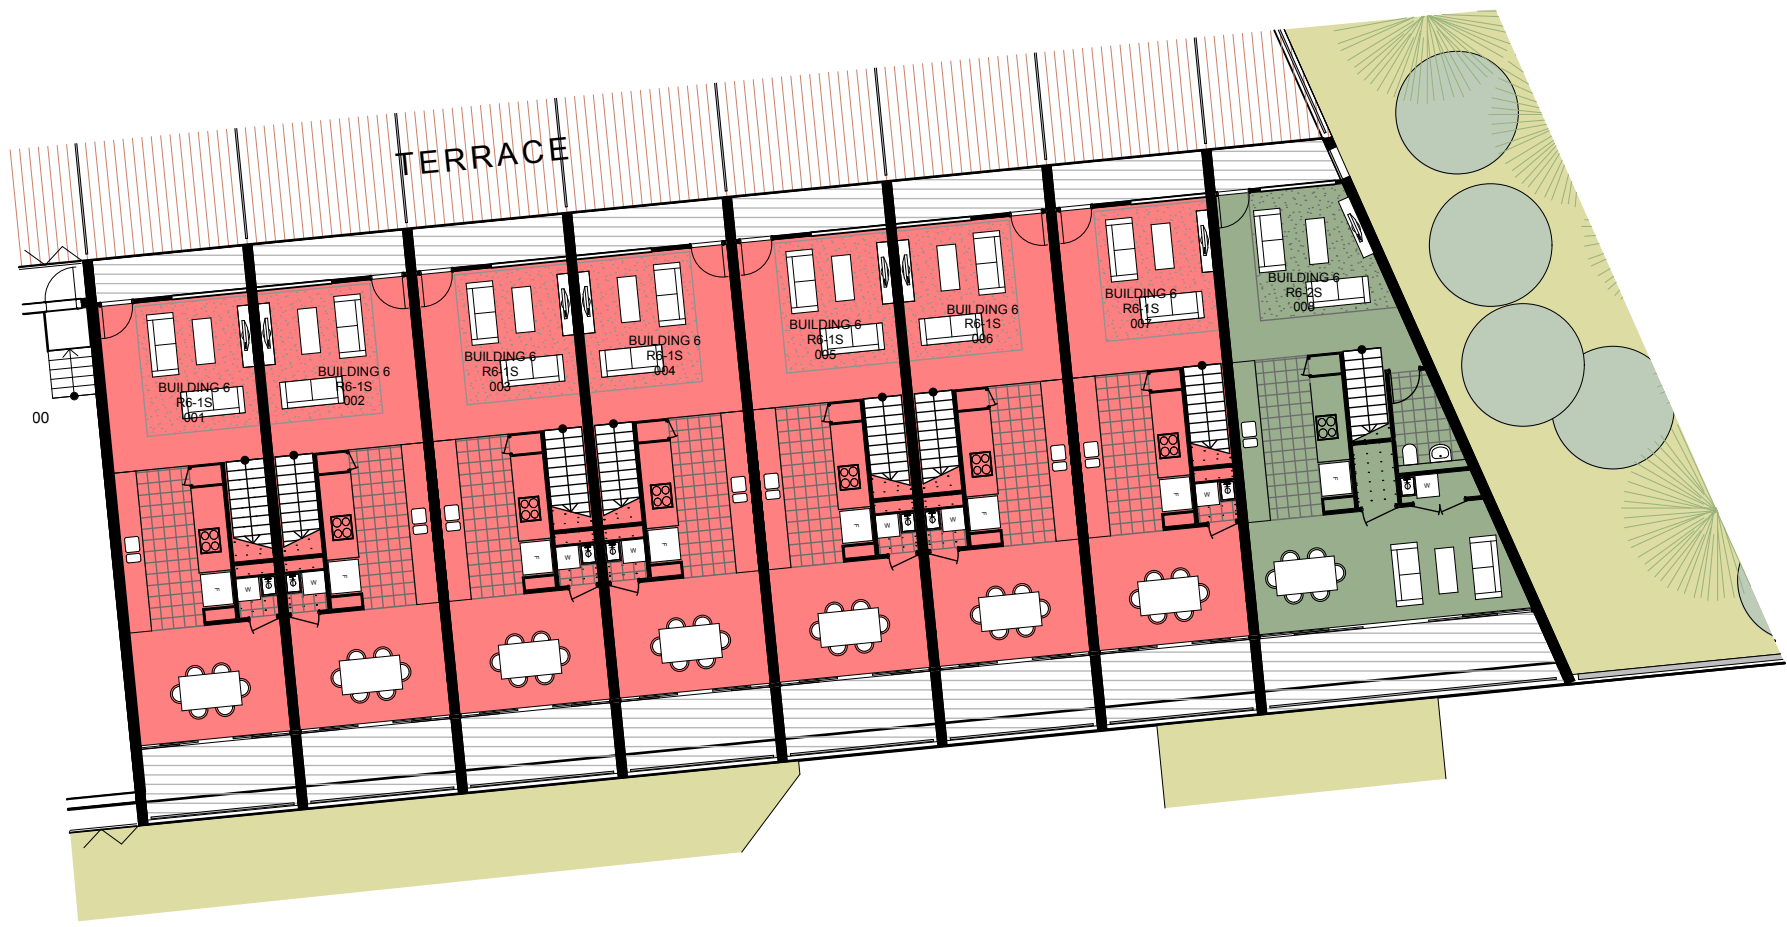


2 PLAN
BLD6 - LEVEL 1

1:200

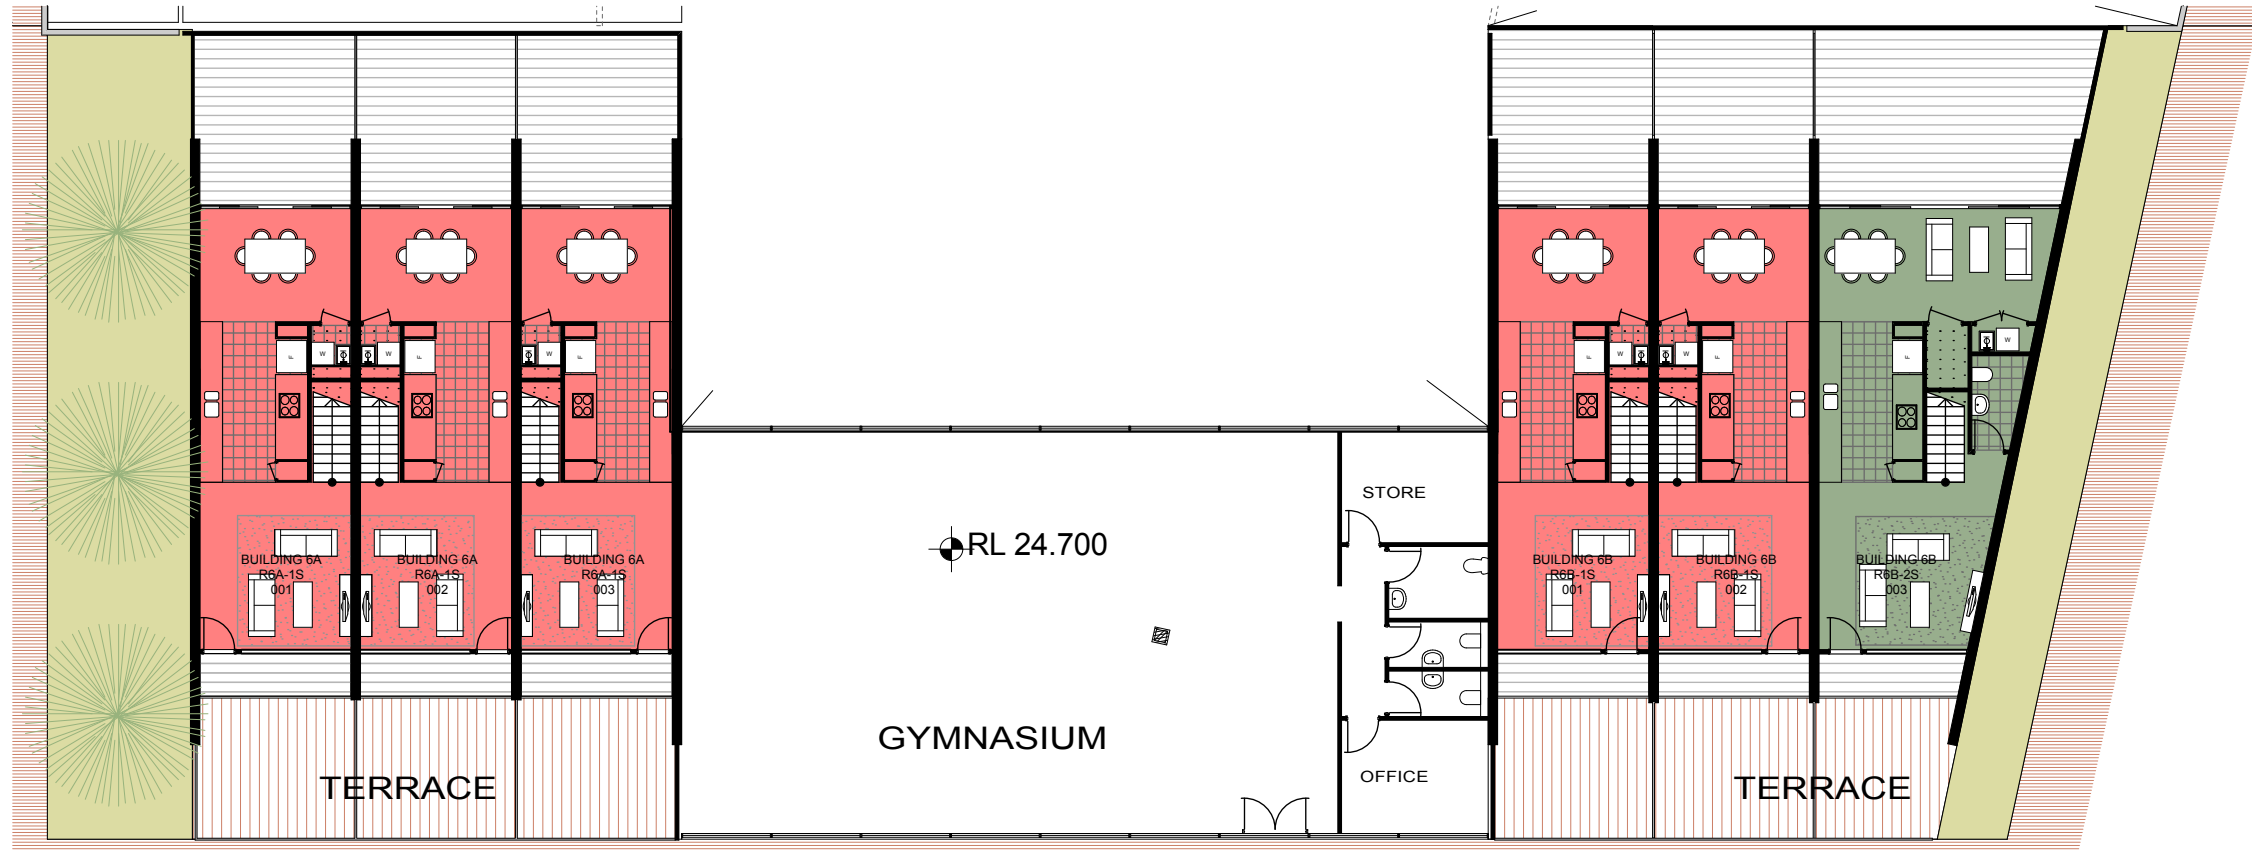


3 PLAN
BLD6A & 6B - LEVEL 1

1:200

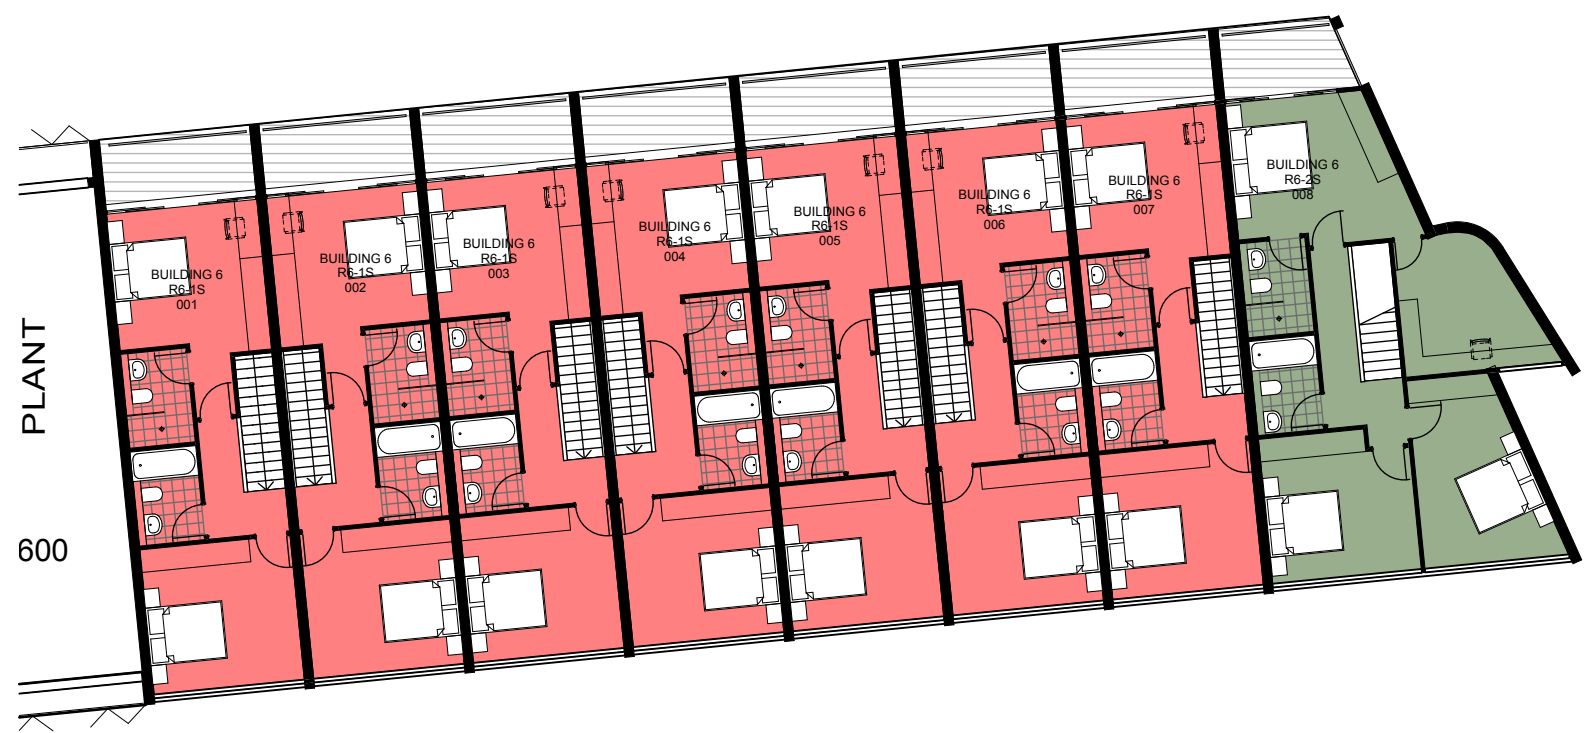


1 PLAN
BLD6 - LEVEL 2

1:200

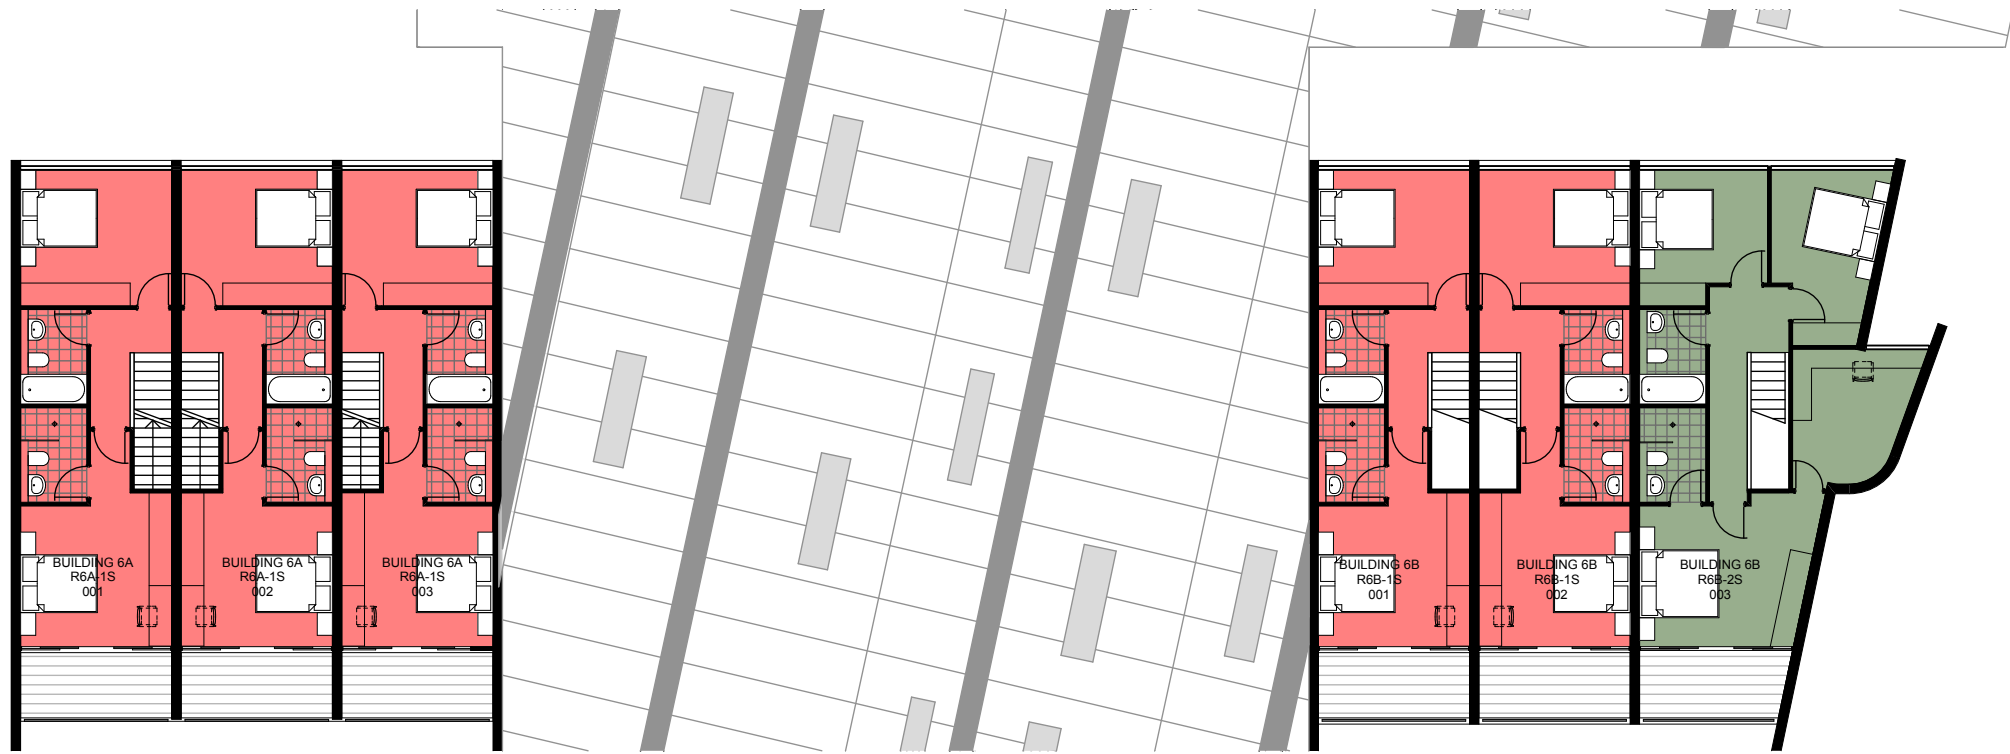

4 PLAN
BLD6A & 6B - LEVEL 2


1:200

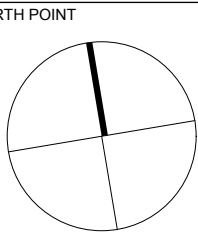

REV	DESCRIPTION OF CHANGE	DRAWN	CHECK	DATE
A	FINAL DRAFT	VZ	RB	17.04.12
B	PART 3A SUBMISSION	VZ	RB	20.04.12
C	ENVIRONMENTAL ASSESSMENT ISSUE	SA/SM	PR	22.06.12
D	ENVIRONMENTAL ASSESSMENT ISSUE	SA/SM	PR	02.07.12
E	PPR ISSUE	RT	PR	15.02.13

KEY

- STUDIO
- 1 BEDROOM
- 2 BEDROOM
- 3 BEDROOM
- 4 BEDROOM

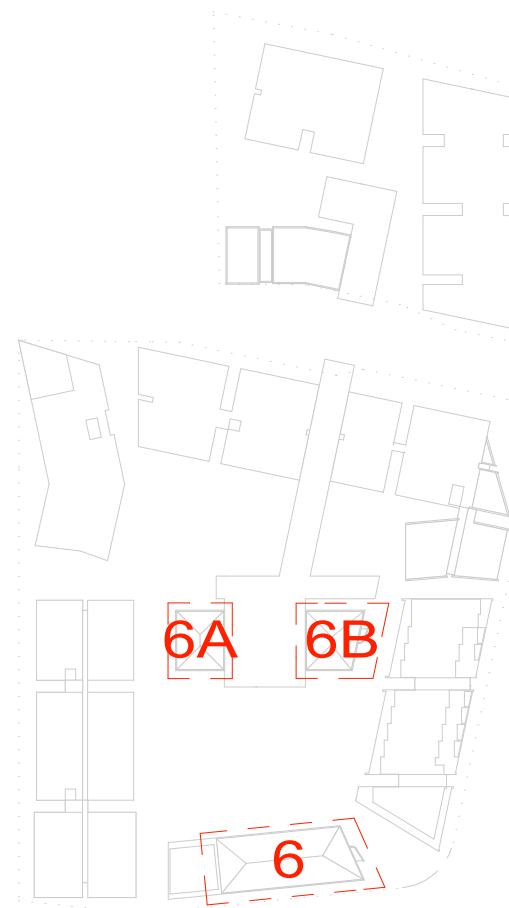

CLIENT
CROWN PROSHA JOINT VENTURE

BKK

CROWN
INTERNATIONAL HOLDINGS GROUP

66 ALFRED STREET
MILSONS POINT, NSW 2061
P: 02 9625 0088
eastlakesinfo@crownsgroup.com.au

ARCHITECTS
RICE DAUBNEY
ANALYSING CREATING AND
IMPLEMENTING ARCHITECTURE

110 WALKER STREET | NORTH SYDNEY 2060
T: 02 9956 2866 | F: 02 9959 3015
rda@ricedaubney.com.au | www.ricedaubney.com.au
the rice daubney group (trading as) RL - abn: 77 601 100 749
rice daubney trading trust - abn: 58 880 304 993

RICE DAUBNEY

PROJECT:
EASTLAKES TOWN CENTRE
SYDNEY, NSW, 2018

DRAWING TITLE:

BUILDING 6 & 6A & 6B LAYOUTS

SCALE:
1:200 @ A1

CHECKED:
PR

PROJECT NUMBER: 11001

DRAWING NUMBER: DA 20

ISSUE:
E