



KEY PLAN 1:500 @ A3.

VEGETATION
 MODIFIED ON INTDCHD
 SECTION TO SHOW
 TREE IN 1m. SOIL.

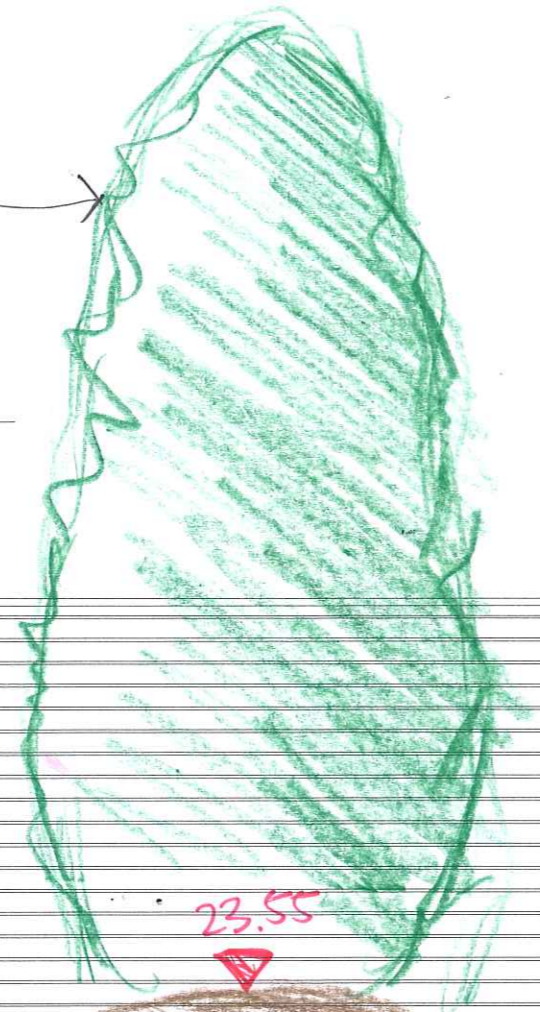


23.30
 23.55

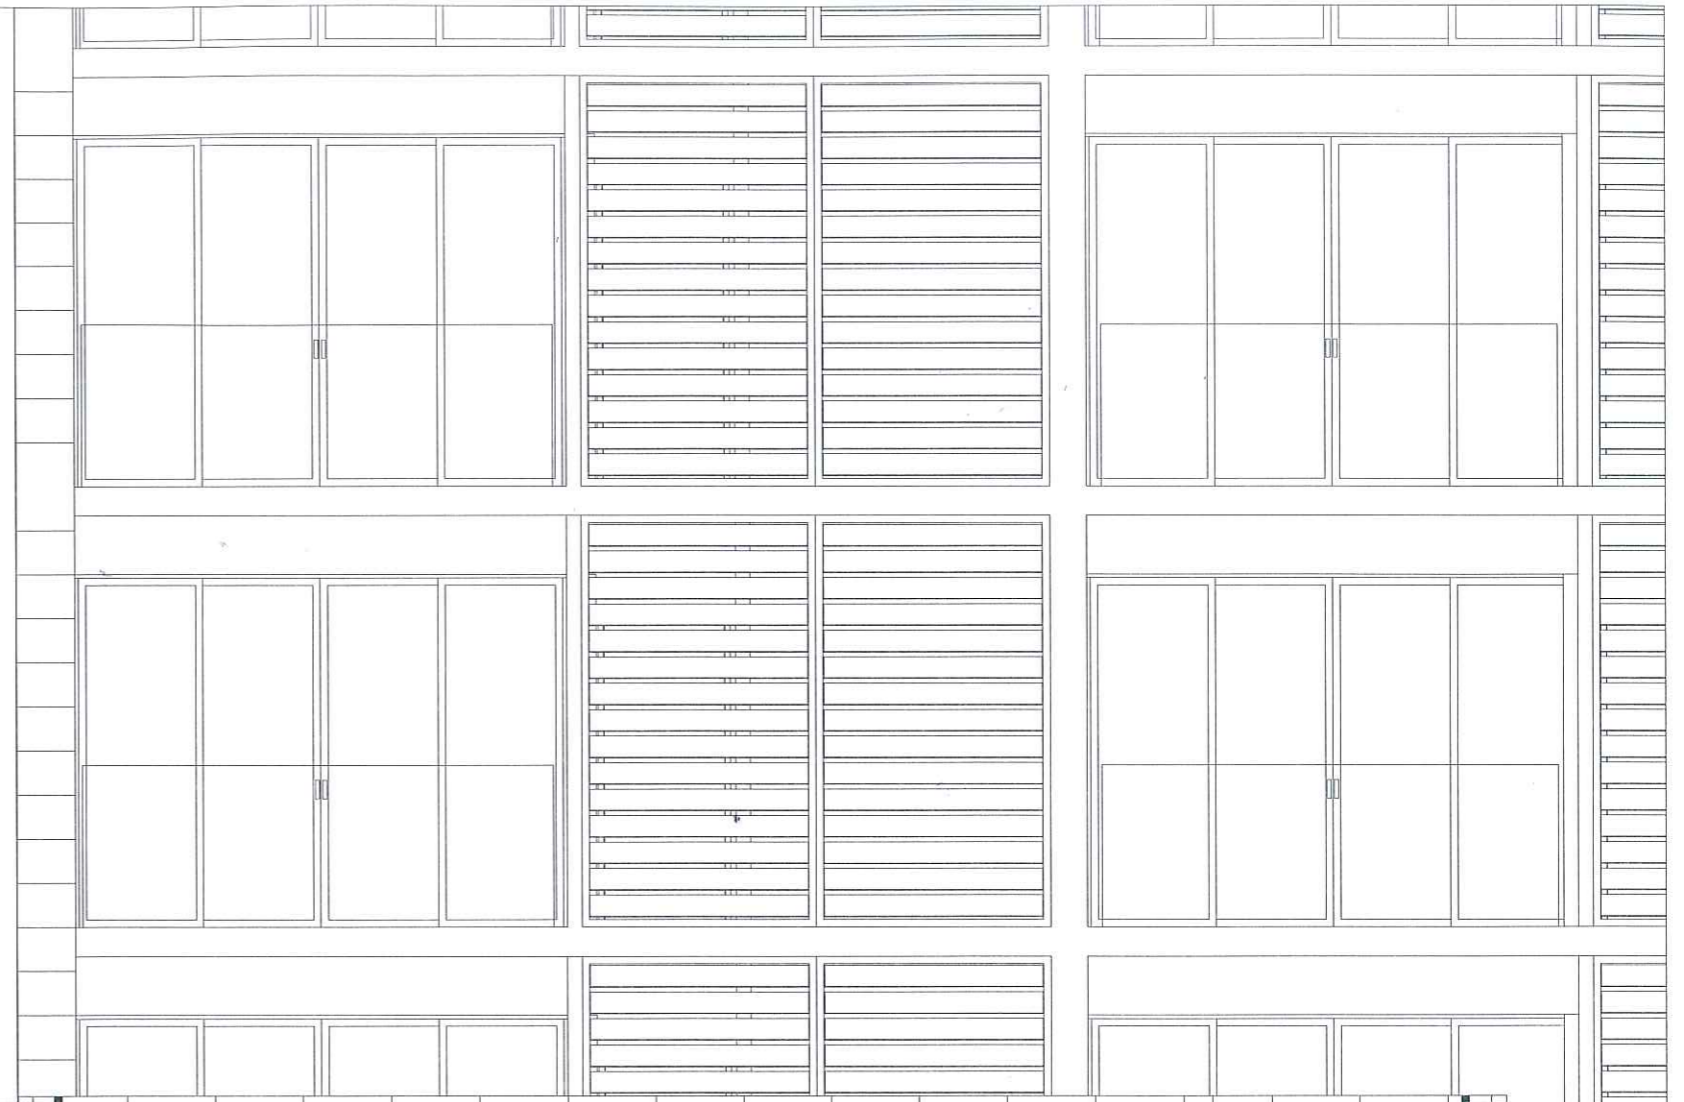

RETAIL PLANT


22.55

WEST PORTION.
 SCALE 1:50 @ A3. 24.03.13.
 TBLA. - CONCEPT SECTION.
 BASED ON PORTION
 DA 27 BY
 RICE EXHIBENT ARCHITECTS

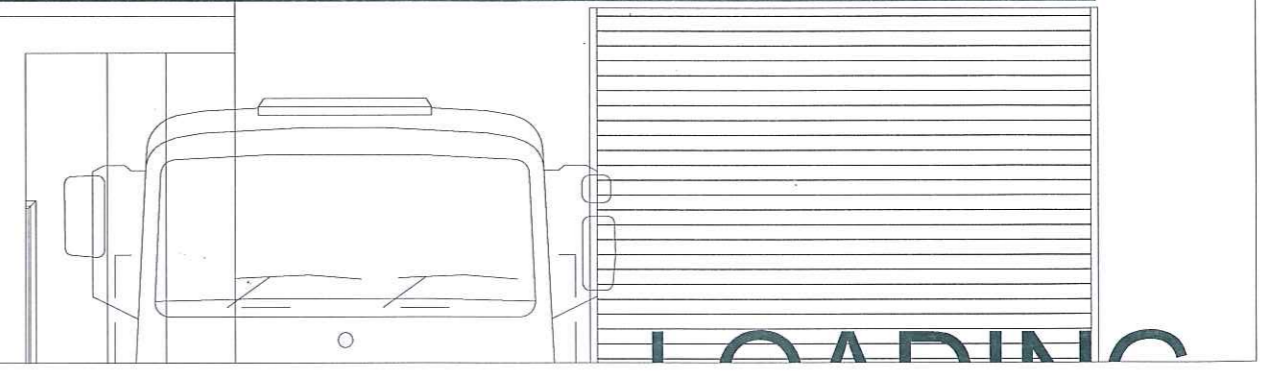


LOADING

TBLA MARKNO.
24.04.2013.
1:50 @ A3.

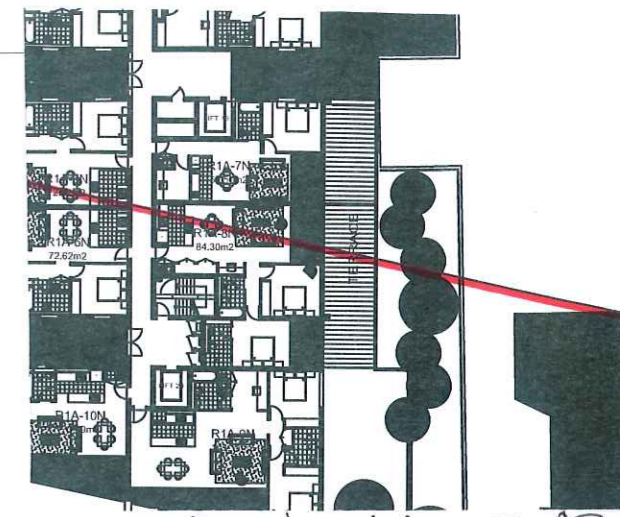

KEY PLAN 1:500 @ A3.

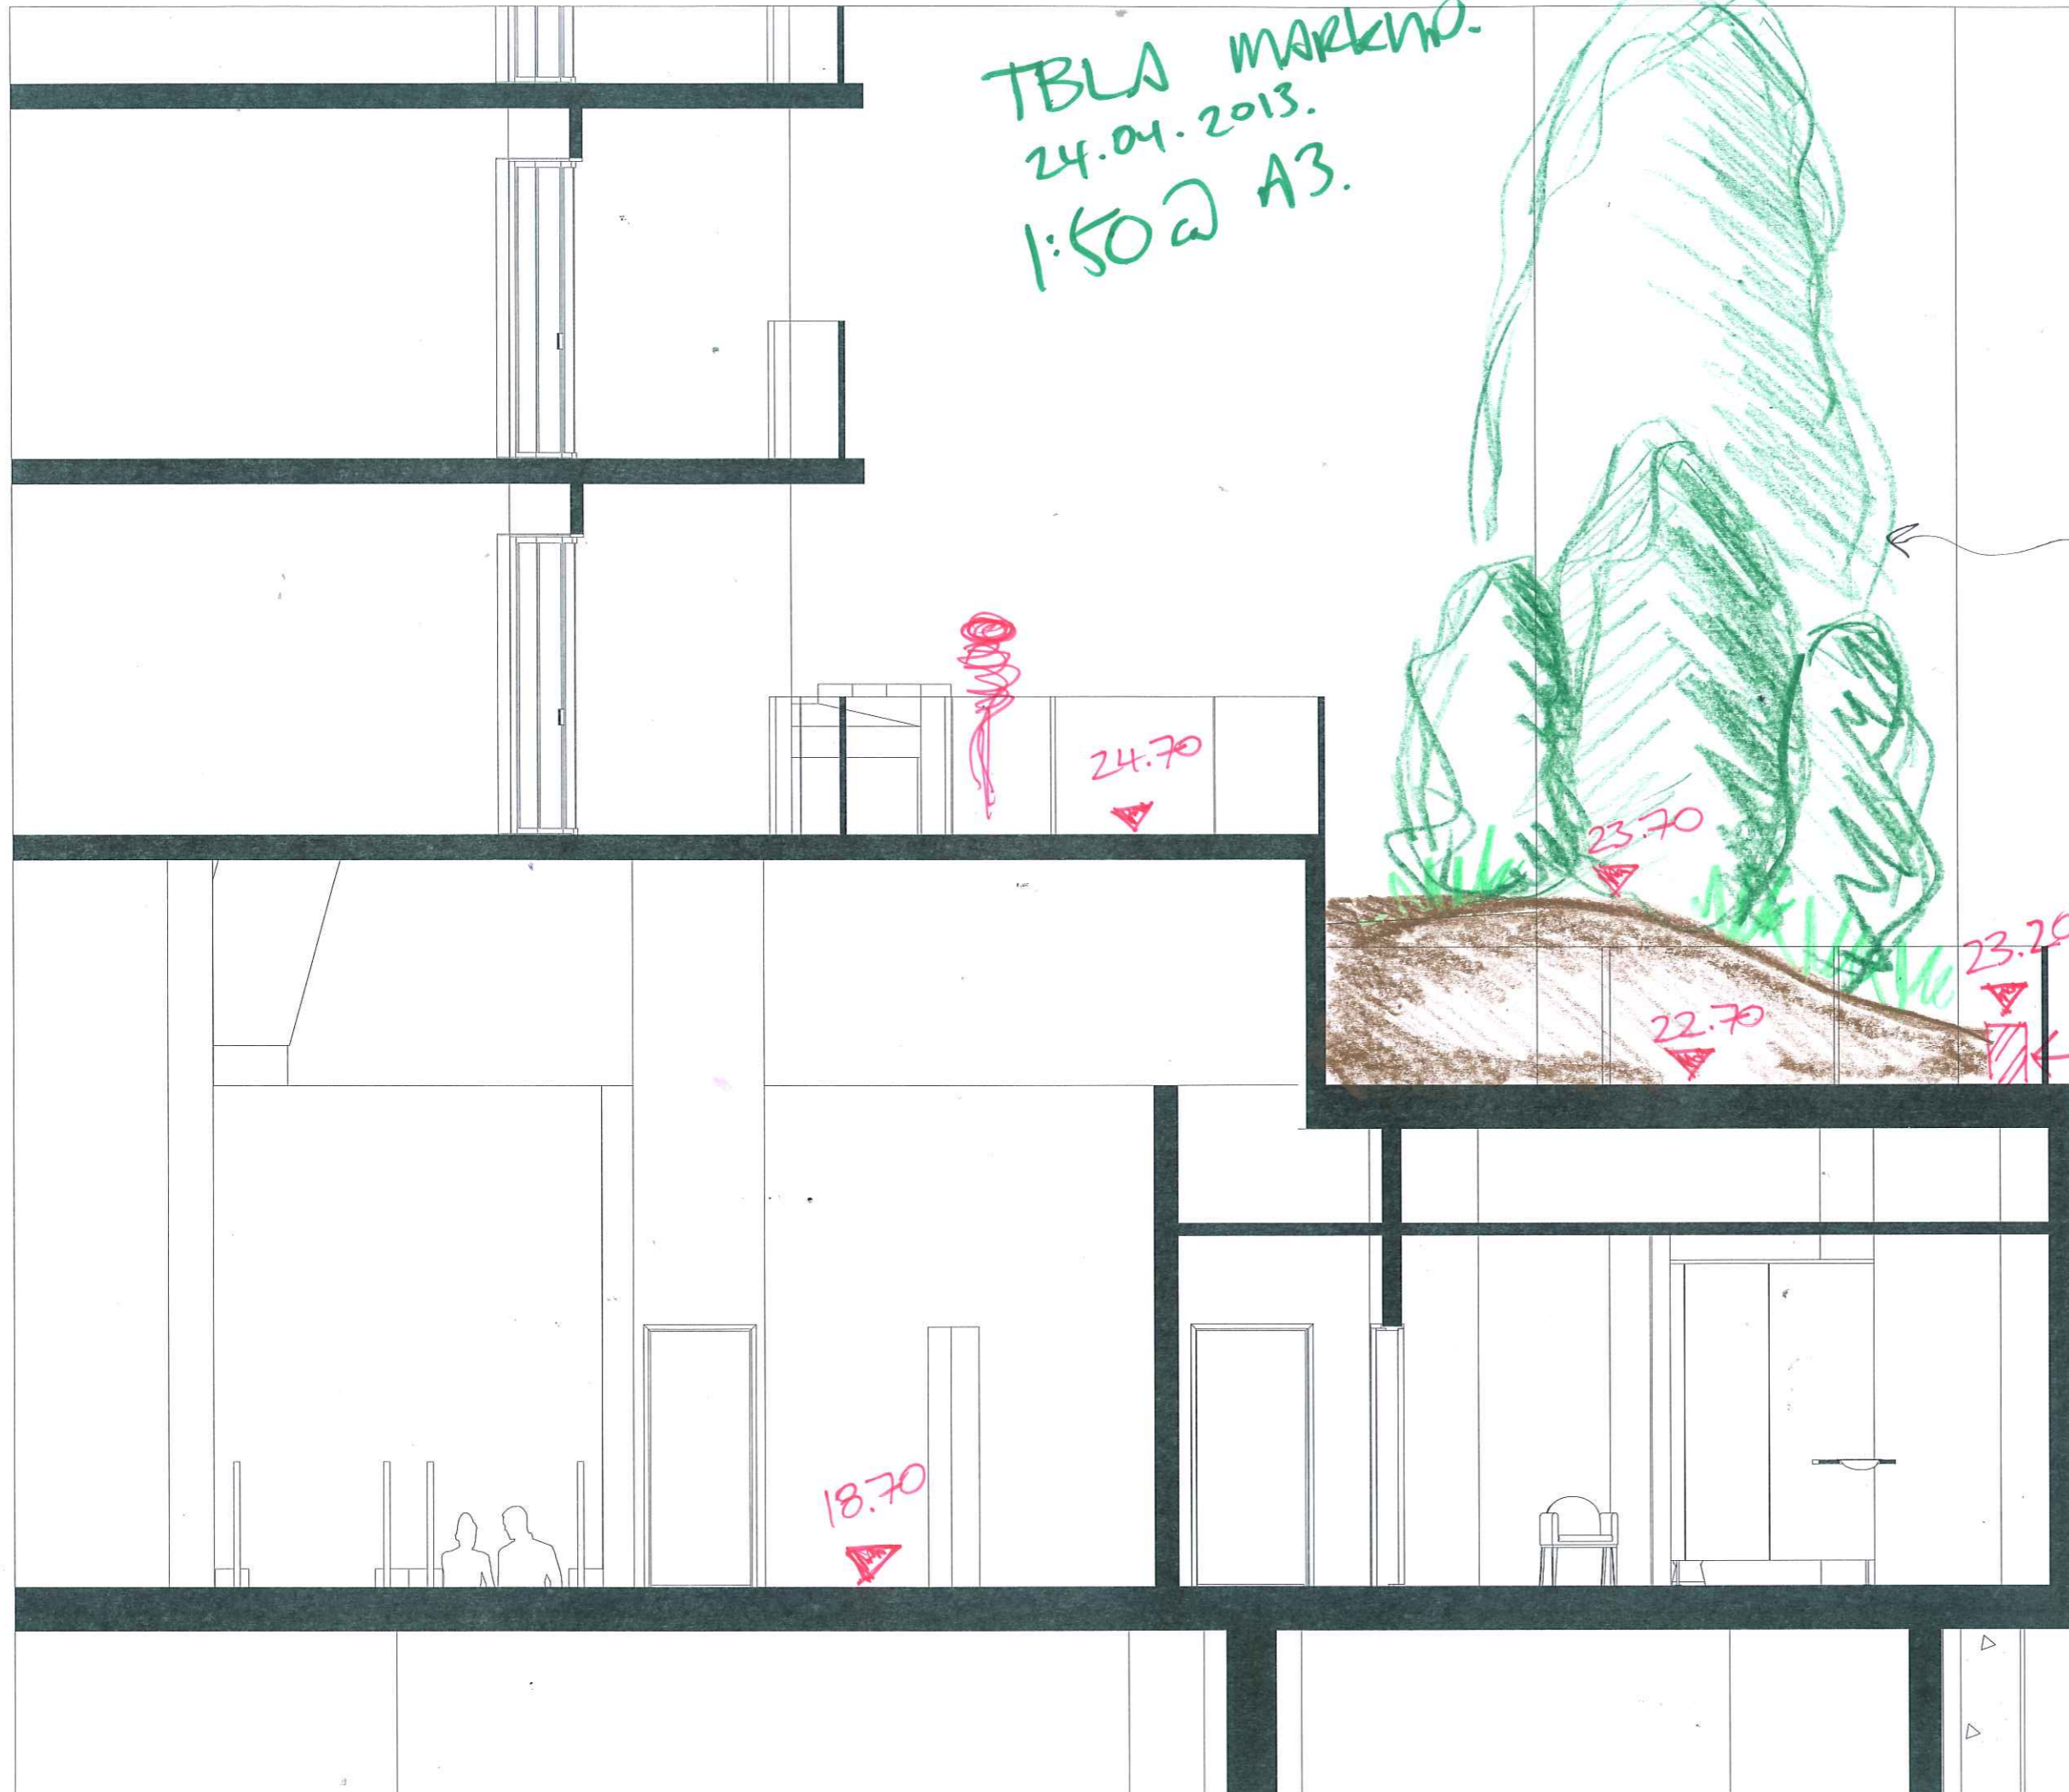

Vegetation
modified
in AUTOCAD
section to
show tree
w/ ONE METRE
SOIL

BLOCK WITH
OFFSET FROM
BALLSTRAPS.

EAST PORTION,
SCALE 24.03.13.
1:50 @ A3
TBLA
CONCEPT SECTION!
BASED ON PORTION
DA 27 BY RICE
DAUBNEY ARCHITECTS