



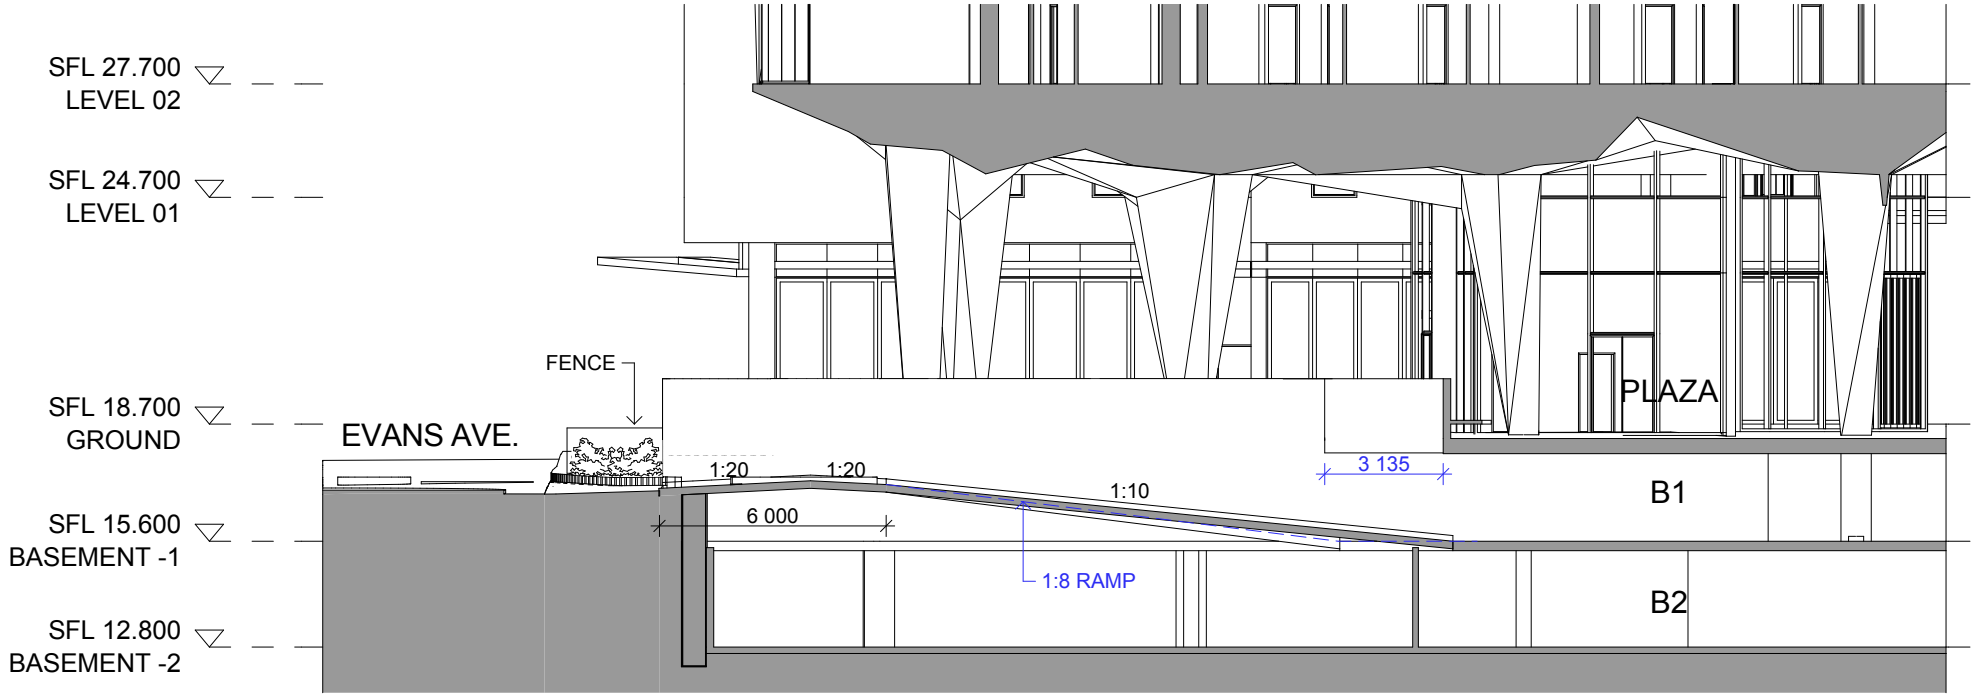

1 SECTION  
NORTH RAMP SECTION 1:200 @A3

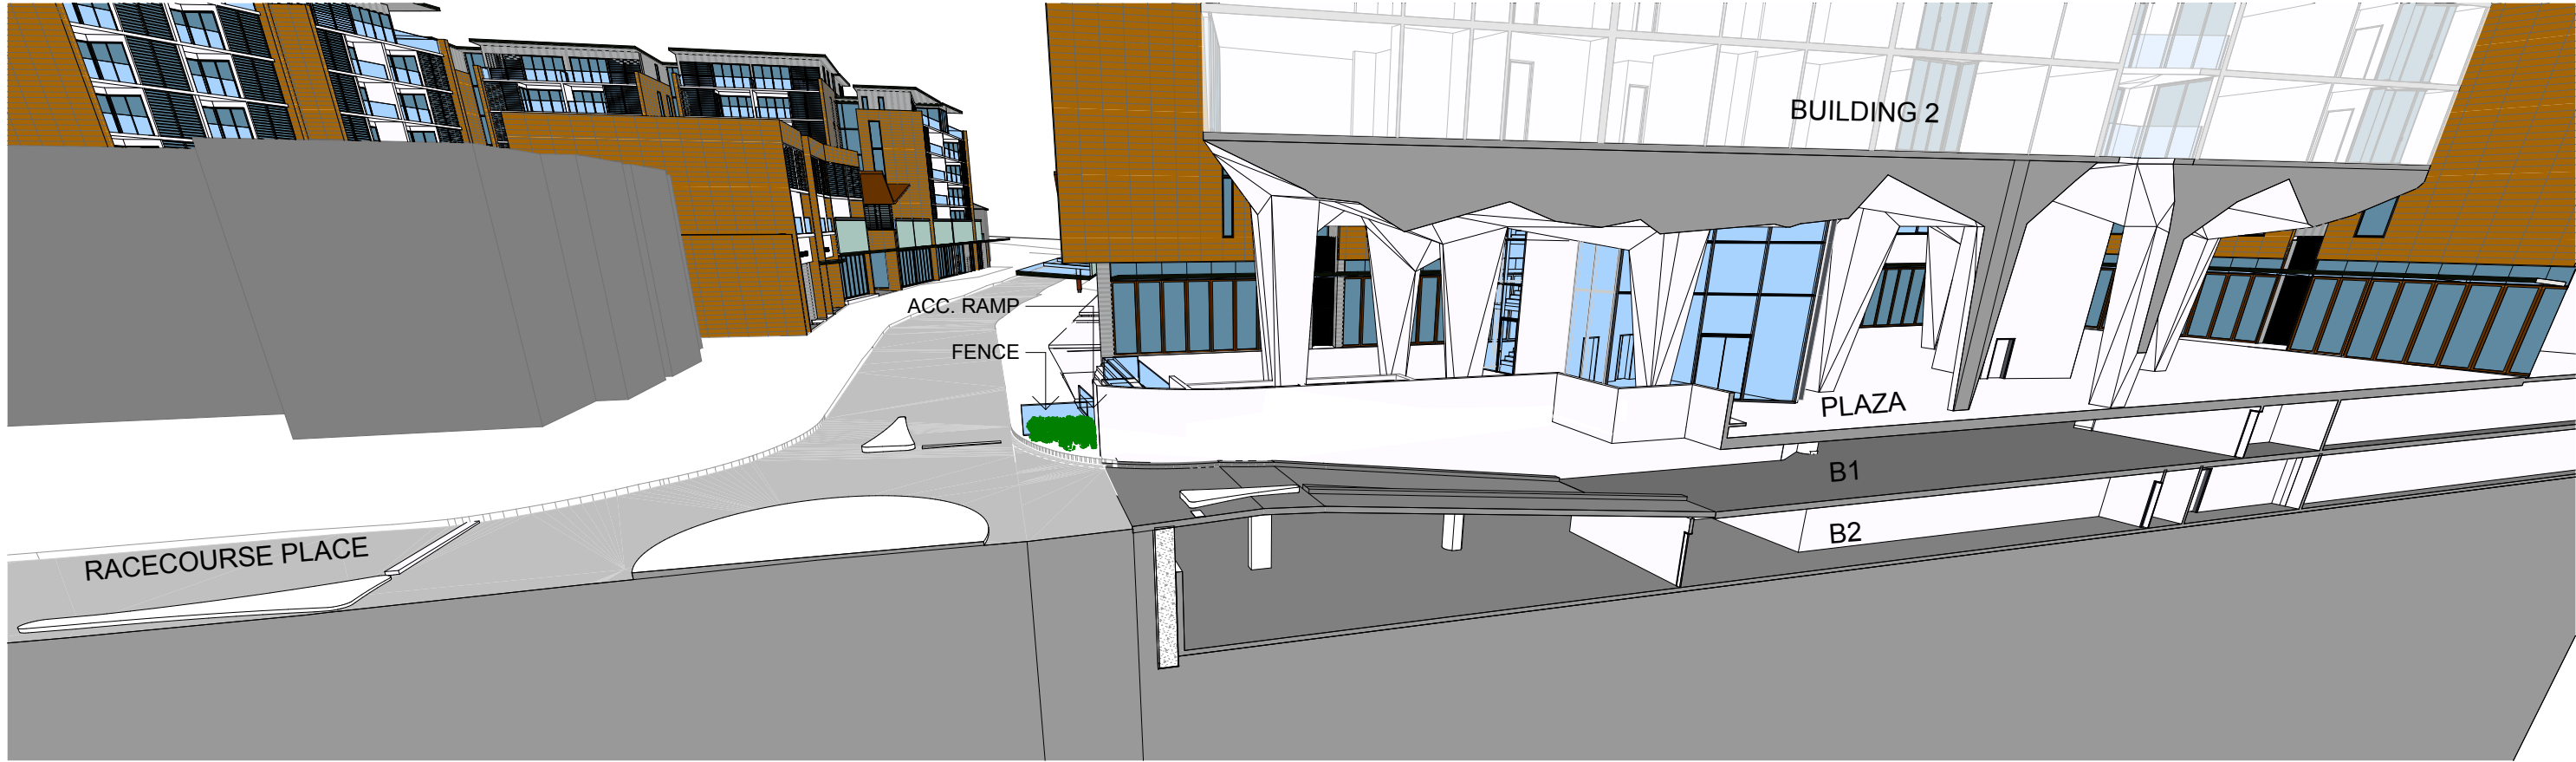

DRAWING TITLE  
SOUTH SITE NORTH RAMP SECTION

DRAWING SCALE  
1:200, 1:800 @ A3

