


Notice of Modification

Section 75W of the *Environmental Planning & Assessment Act 1979*

As delegate of the Minister for Planning and Infrastructure, under the delegation executed on 27 February 2013, I hereby modify the conditions of the project approval referred to in Schedule 1, subject to the conditions in Schedule 2.

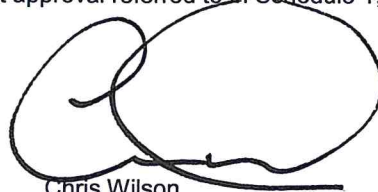

Chris Wilson
Executive Director
Development Assessment Systems and Approvals

Sydney

3 APRIL

2013


SCHEDULE 1

Project approval (MP 09_0147) granted by the Deputy Director-General on behalf of the Minister for Planning and Infrastructure on 18 May 2012 for the Orica Villawood Remediation Project in the Bankstown local government area.

SCHEDULE 2

1. **Replace Condition 2 in Schedule 2 with the following:**
 2. The Proponent shall carry out the project generally in accordance with the:
 - a) EA;
 - b) Statement of Commitments (see Appendix A);
 - c) Plans set out in Appendix B, Appendix C, Appendix D and Appendix E;
 - d) Submissions Report;
 - e) approved Technology Assessment (see condition 9 in this Schedule);
 - f) approved Remedial Action Plan (see condition 1 of Schedule 3);
 - g) Modification application 09_0147 Mod 1 prepared by Orica Australia and dated 25 February 2013; and
 - h) conditions of this approval.
2. **Delete Condition 17c) in Schedule 3.**
3. **Insert Condition 17h) after 17g) in Schedule 3.**
 - h) clear operating procedures and plans in the event the Wastewater Treatment Plant breaks down or is not operating at full capacity.
4. **Insert new Condition 17A and Condition 17B in Schedule 3 after Condition 17:**
 - 17A. The Proponent shall contain, transport and dispose off-site any excess contaminated water to an appropriately licensed facility in the event that all other appropriate on-site storage options are exhausted.
 - 17B. The Proponent shall notify the Department within 7 days of any instances of off-site contaminated water disposal in accordance with Condition 17A.
5. **Insert Appendix E – Water Storage Ponds after Appendix D – Excavation Zones.**

Appendix E – Water Storage Ponds

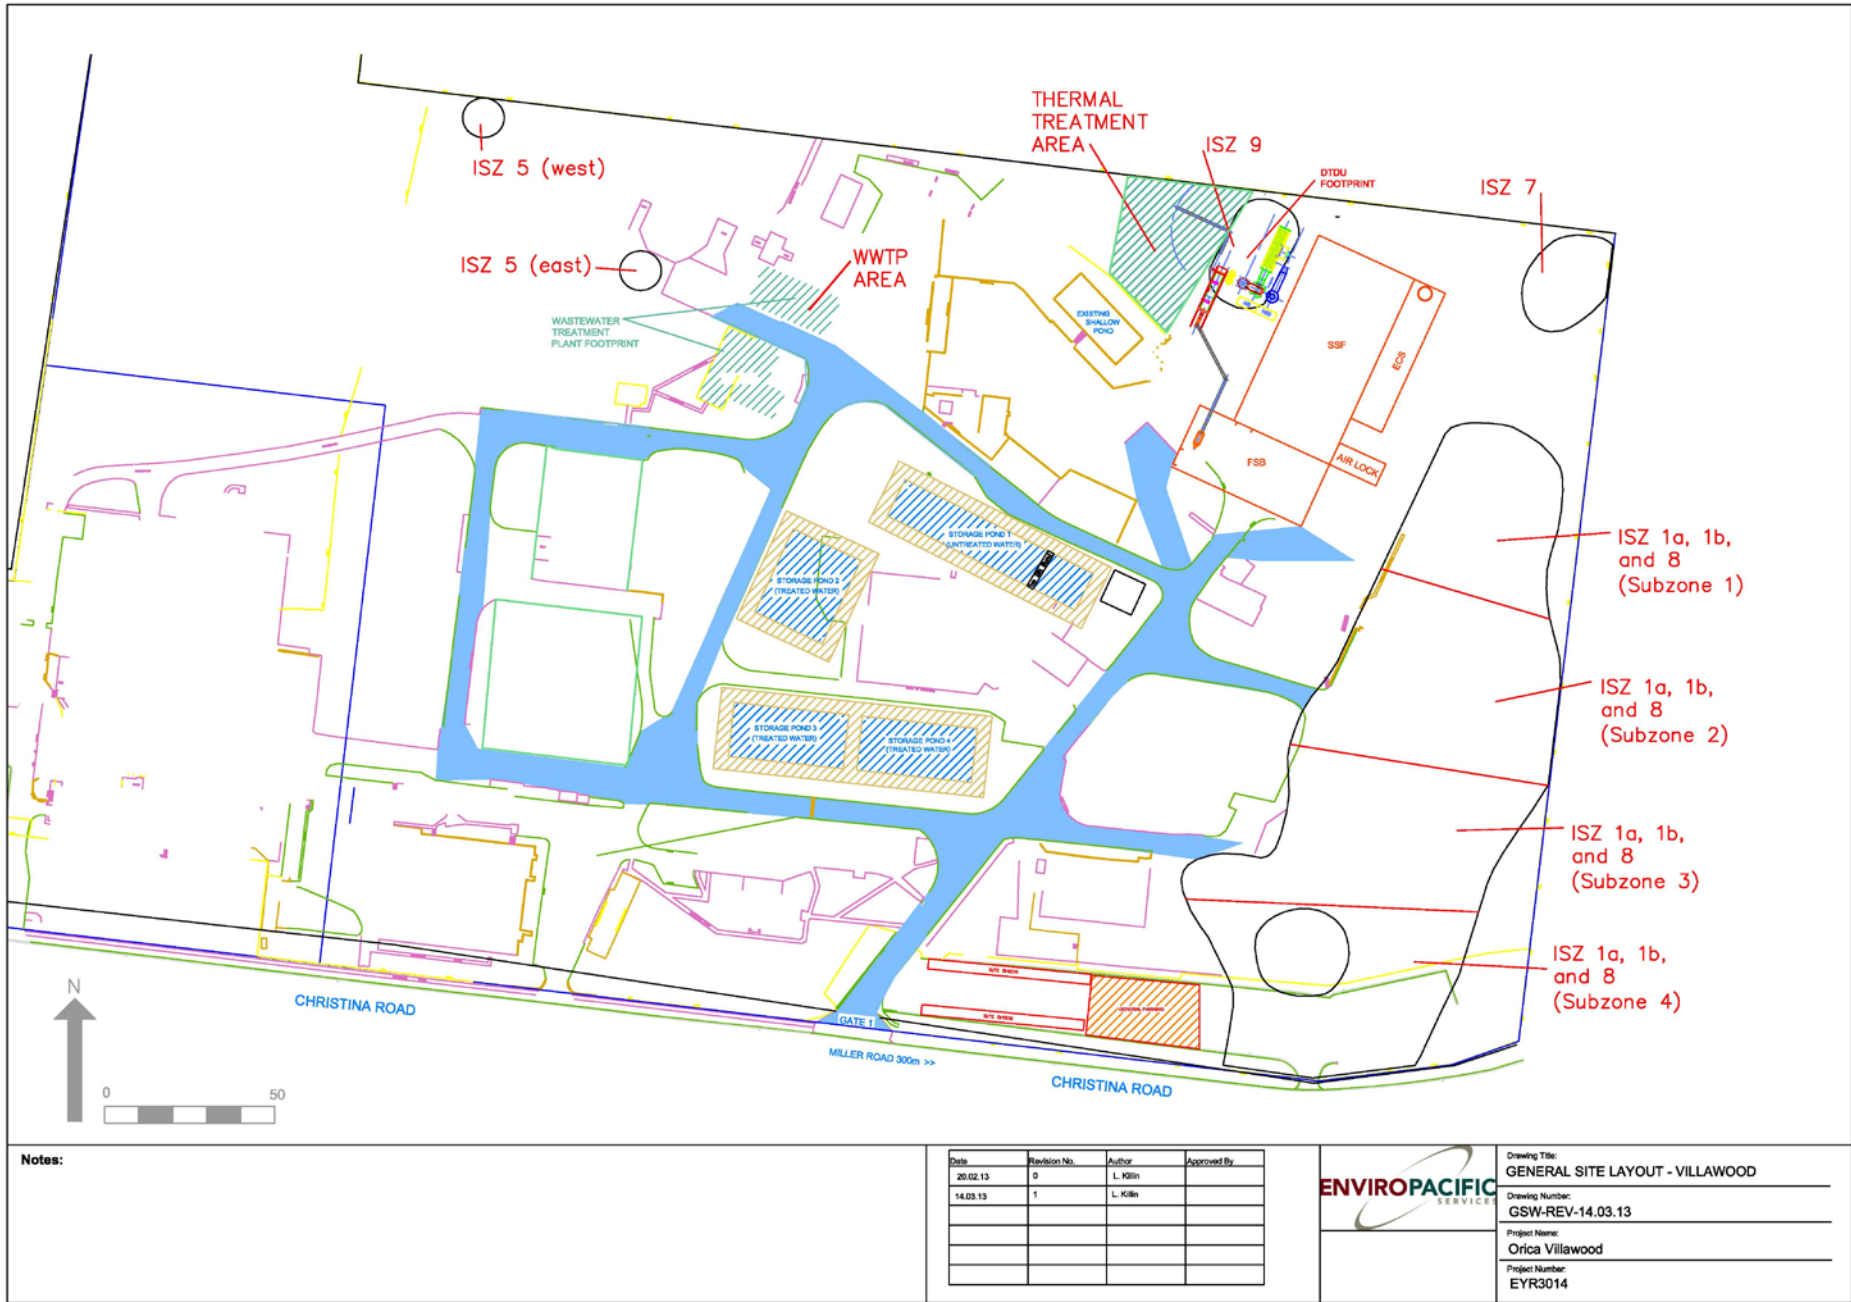

Notes:

Date	Revision No.	Author	Approved By
20.02.13	0	L. Killin	
14.03.13	1	L. Killin	



Drawing Title:
GENERAL SITE LAYOUT - VILLAWOOD

Drawing Number:
GSW-REV-14.03.13

Project Name:
Orica Villawood

Project Number:
EYR3014