


HIRST STREET

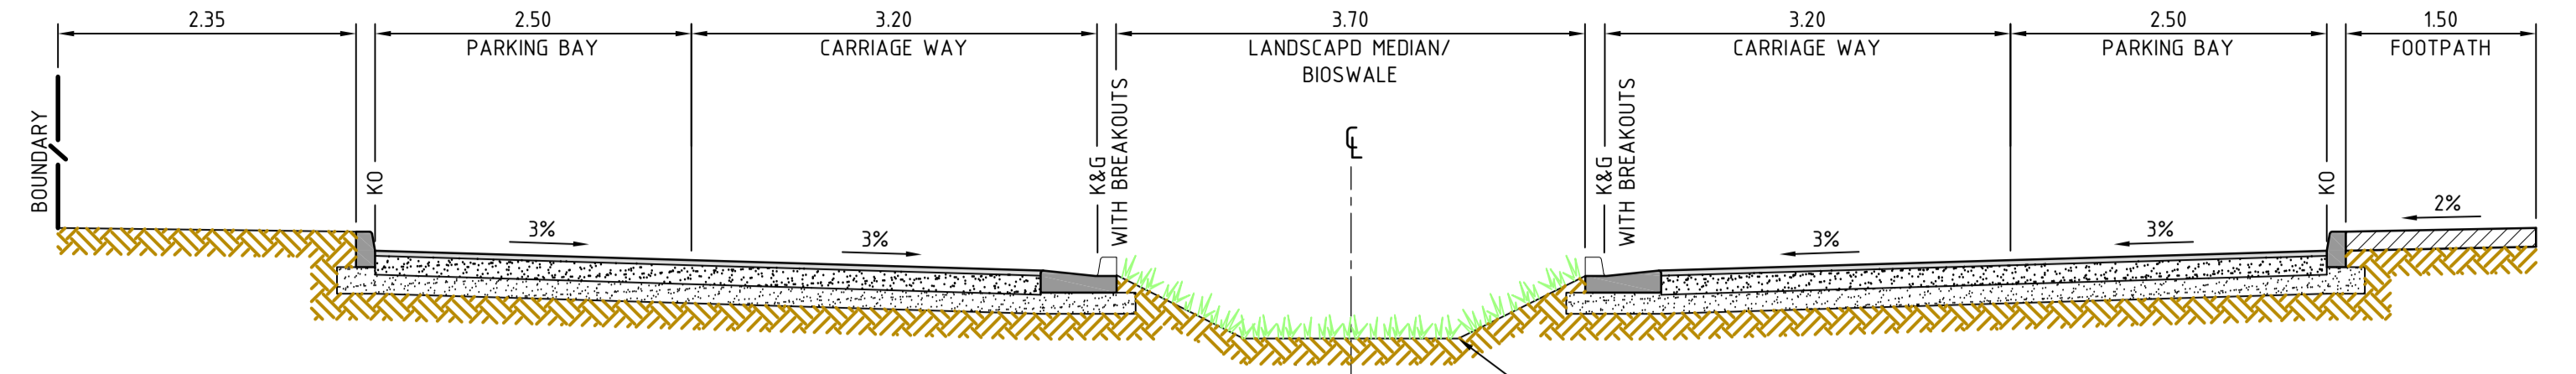

BONAR STREET

BIOSWALE DEPTH TO BE CONFIRMED TO SUIT PIT INLET CAPACITIES REQUIRED FROM FLOOD STUDY


PRELIMINARY - NOT FOR CONSTRUCTION

Rev	Amendment / Reason For Issue	Date	Drawing Completed by	Designed & Checked by	Verified by X = Not verified	Issue Authorised (*)
F	BASE PLAN UPDATED - RE-ISSUED FOR DA	17.09.09	DAC	DAC	X	CJA
E	BASE PLAN UPDATED - RE-ISSUED FOR DA	14.09.09	DAC	DAC	CJA	CJA
D	ISSUED FOR DA	11.09.09	DAC	CSR		CJA
C	ISSUED FOR CLIENT REVIEW	02.09.09	AMP	CSR		CJA
B	ISSUED FOR DA	11.03.09	DAC	DAC		CJA
A	ISSUED FOR CLIENT APPROVAL	04.03.09	DAC	DAC		GWS

Copyright  
This drawing remains the property of Hughes Trueman Pty. Ltd. It may only be used for the purpose for which it was commissioned & in accordance with the terms of engagement for that commission. Hughes Trueman denies any liability or responsibility for loss or damage caused by the inappropriate use of this drawing.

\* Drawing Status Warning: Unless there is an authorised Hughes Trueman signature at \*, this drawing is not authorised for issue.

This Drawing may have been prepared using **COLOUR**, and may be incomplete if copied to BLACK & WHITE

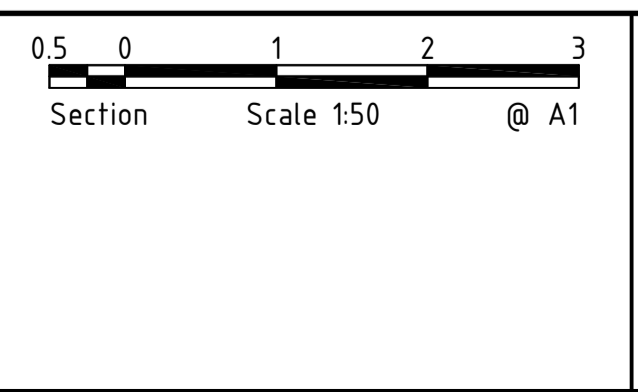

Project  
**PROPOSED RESIDENTIAL DEVELOPMENT**  
LOFTUS STREET, ARNCLIFFE

Client  
MERITON APARTMENTS

Architect/Project Manager  
MERITON APARTMENTS

Drawing Title  
**TYPICAL CROSS SECTIONS**

Drawing No.  
**08P395 - DA-C120**

Rev  
**F**