


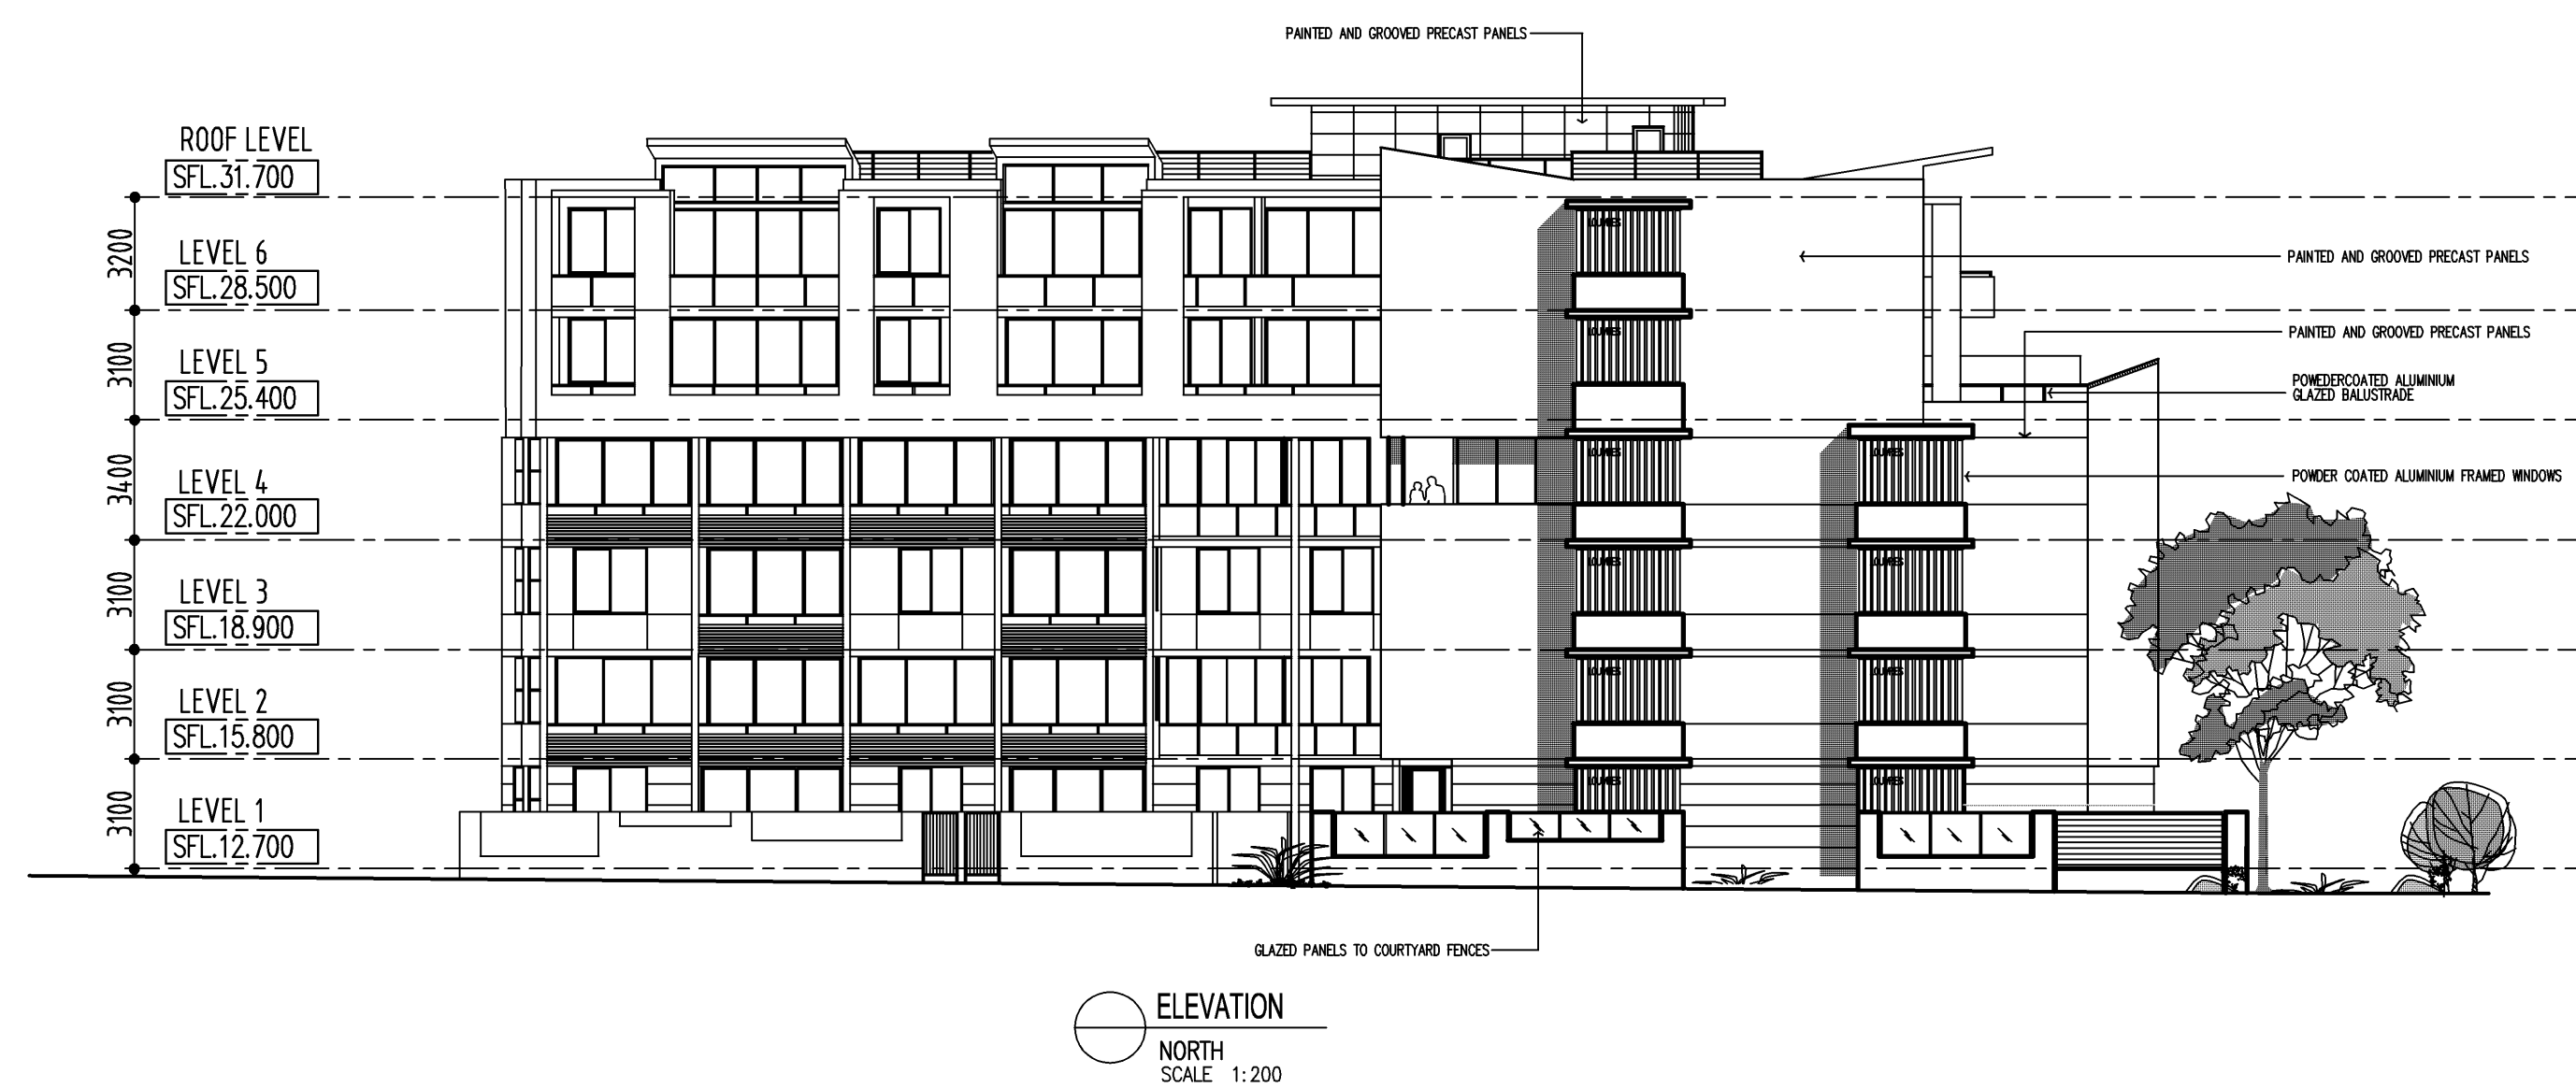

PRELIM DESIGN
DISCUSSION ISSUE
NOT FOR CONSTRUCTION

-	-	-	-
-	-	-	-
-	-	-	-
-	-	-	-
C	Issued to department of planning in response to comments	18.12.09	
B	Plc-Issued to council for D.A - Height Limit Notice	13.11.09	
A	Issued to council for D.A	07.09.09	
Rev	6/8/2010/revA	revD	