



SOUTH - HIRST STREET
SCALE 1:100

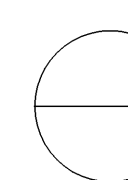

EAST - BONAR STREET
SCALE 1:100

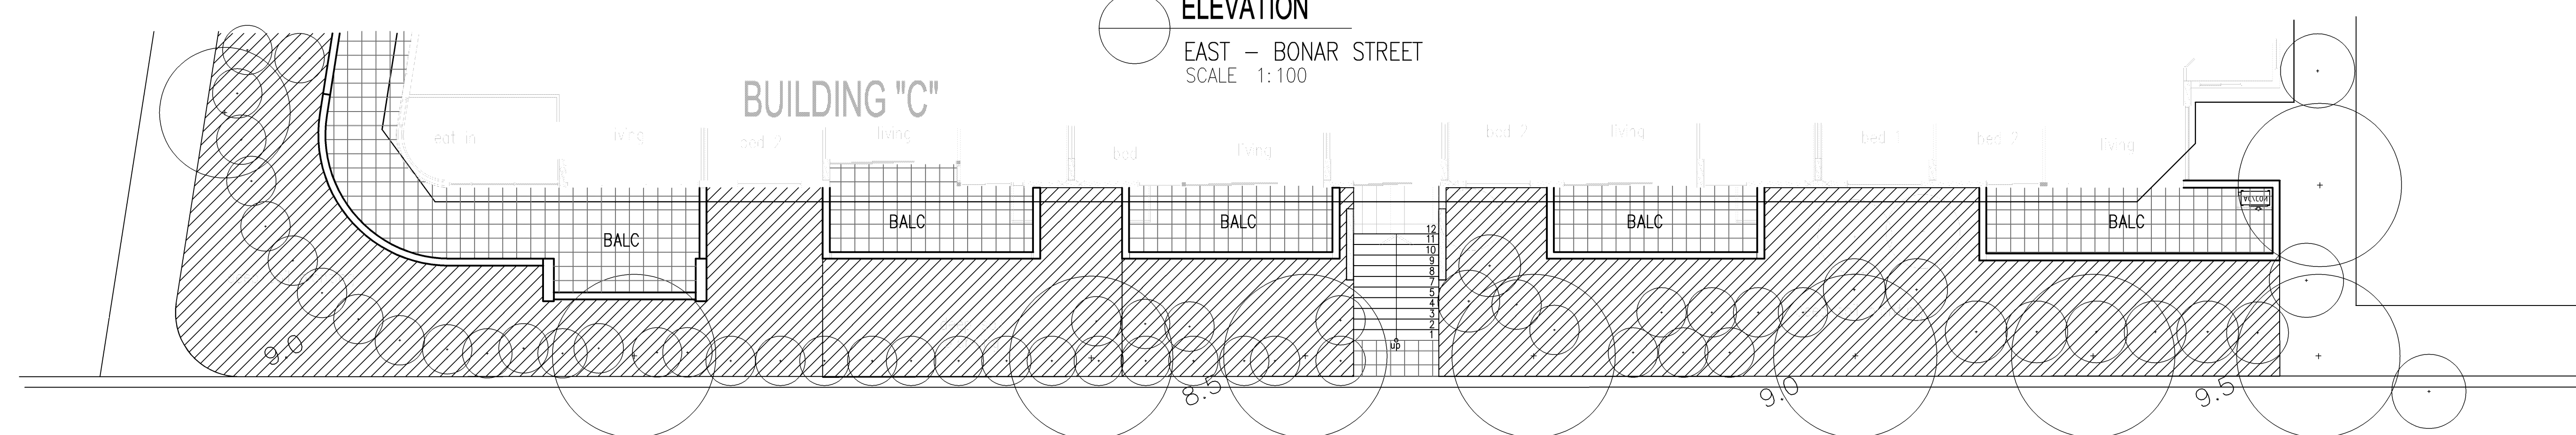

DRAWN	GJD	TITLE	Street Courtyard Elevations - Building C	
DATE	nan-08	SCALE	1:100	
CHECKED		CAD FILE	3055-km-5-parking	sm's 3055-survey
TAKE NOTICE THAT THIS DOCUMENT IS COPYRIGHT UNMATERIALIZED SUBSTANCE. ANY REPRODUCTION WILL RESULT IN PROSECUTION.		PROJECT NO.	ISSUE	
		SHEET NO.	A	