



01 SECTION A
EB 1:200

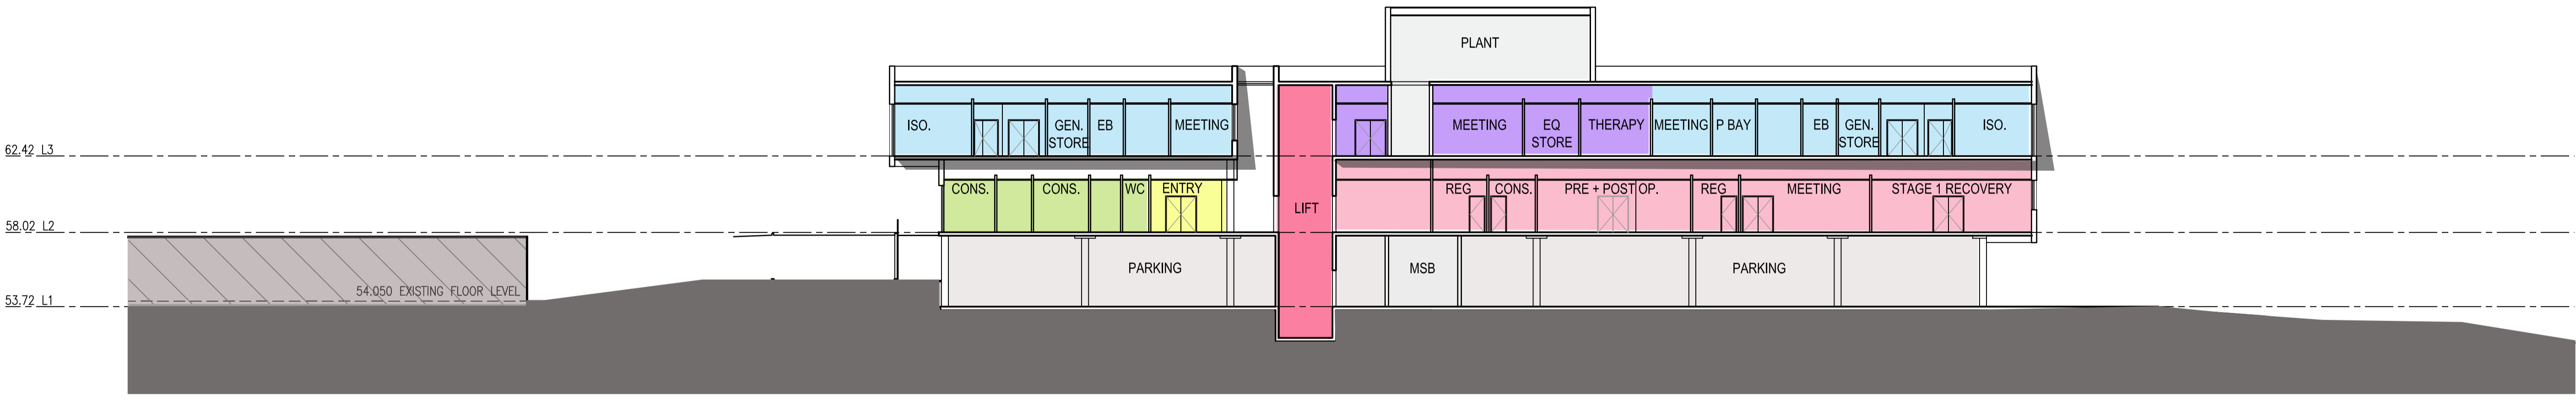

02 SECTION D
EB 1:200

- Legend
- _Lift
 - _Stair
 - _Circulation
 - _Procedure
 - _Outpatients
 - _Inpatients
 - _Support
 - _Parking
 - _Plant

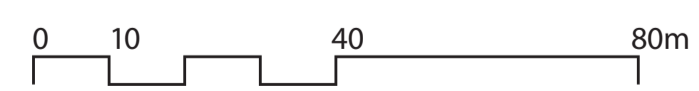

Revision
02

Date
07-08-2009

Scale
1:200@A1

Client
NSW Health

Project Name
Pentirrh Health Campus
Redevelopment

Drawing
EB-SK 200
East Block Sections
Draft Scheme Design