



SHADOW DIAGRAM - MARCH 20TH / SEPTEMBER - 9am

rev:	date:	amendment:	project:	architect:	title:	drawn:
A	08-07-09	ISSUED TO DEPARTMENT OF PLANNING	PROPOSED RESIDENTIAL DEVELOPMENT 7 RAILWAY ST, CHATSWOOD	MIRVAC DESIGN architects interior designers	Proposed Residential Scheme Shadow Diagrams March 20th / September 21 - 9am	job no: lot no:
			Lead 26, 60 Margaret St. Sydney, NSW 2000 Tel. 02 9080 8000 Fax. 02 9080 8181 Mirvac Design Pty. Ltd. ABN 78 003 359 153		date: July 2009 drawing no: SK-005	approved:
			<p>Copyright of the design and other information shown here is owned by Mirvac Design Pty. Ltd. Reproduction or use of the design by any party for any purpose is expressly forbidden without the written permission of Mirvac Design Pty. Ltd.</p>		scale @ A3: NTS	rev: A

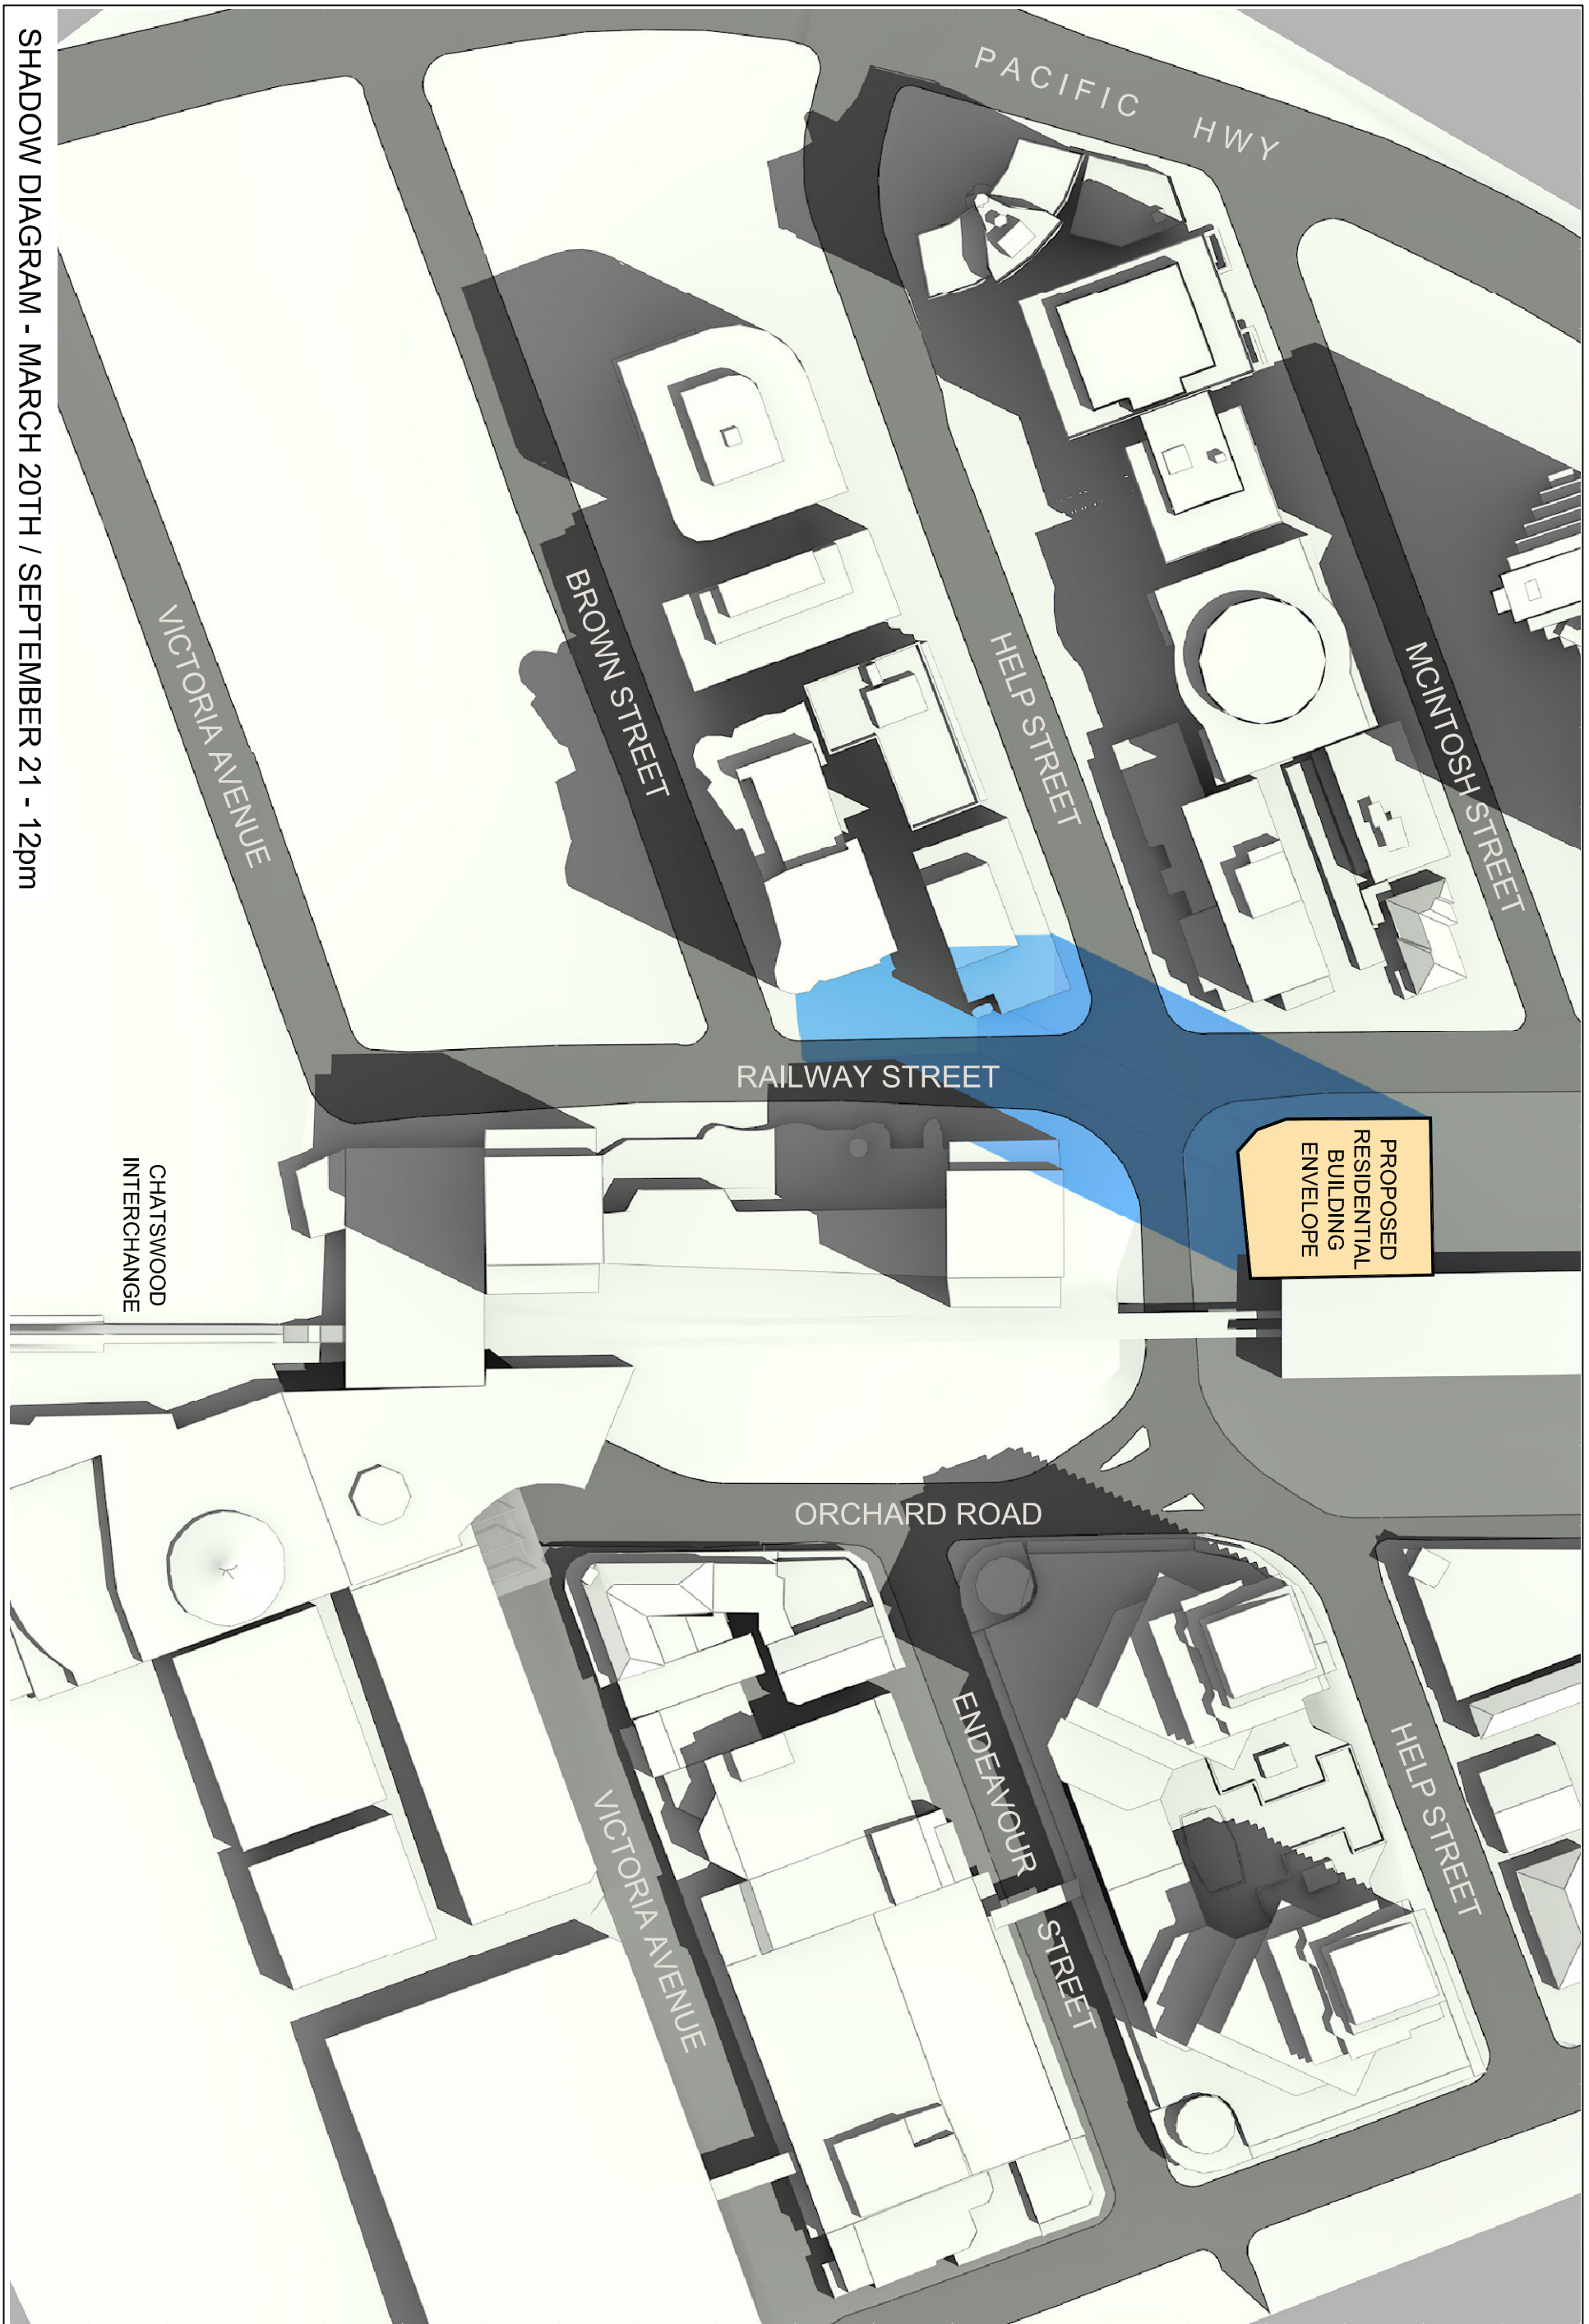

SHADOW DIAGRAM - MARCH 20TH / SEPTEMBER 21 - 12pm

rev: A
 date: 13-07-09
 amendment: ISSUED TO DEPARTMENT OF PLANNING

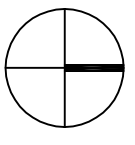

project: PROPOSED RESIDENTIAL DEVELOPMENT
 7 RAILWAY ST, CHATSWOOD

architect: **MIRVAC DESIGN**
 architects
 interior designers

Lead 26, 60 Margaret St.
 Sydney, NSW 2000
 Tel. 02 9080 8000
 Fax. 02 9080 8181
 Mirvac Design Pty. Ltd.
 ABN 78 003 359 153



title: Proposed Residential Scheme
 Shadow Diagrams
 March 20th / September 21 - 12pm

drawn: approved:
 job no:
 lot no:

date: July 2009
 drawing no: SK-006

scale @A3: NTS
 rev: A




SHADOW DIAGRAM - MARCH 20TH / SEPTEMBER 21 - 3pm


PROPOSED
RESIDENTIAL
BUILDING
ENVELOPE

CHATSWOOD
INTERCHANGE

rev:	date:	amendment:	project:	architect:	title:	drawn:
A	13-07-09	ISSUED TO DEPARTMENT OF PLANNING	PROPOSED RESIDENTIAL DEVELOPMENT 7 RAILWAY ST, CHATSWOOD	MIRVAC DESIGN architects interior designers	Proposed Residential Scheme Shadow Diagrams March 20th / September 21 - 3pm	approved:
				Lead 26, 60 Margaret St. Sydney, NSW 2000 Tel. 02 9000 8000 Fax. 02 9000 8181 Mirvac Design Pty. Ltd. ABN 78 003 359 153		job no:
						lot no:
						date: July 2009
						drawing no: SK-007
						scale @A3: NTS
						rev: A

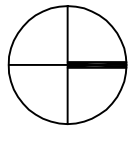

Copyright of the design and other information shown here is owned by Mirvac Design Pty. Ltd. Reproduction or use of the design by any party for any purpose is expressly forbidden without the written permission of Mirvac Design Pty. Ltd.

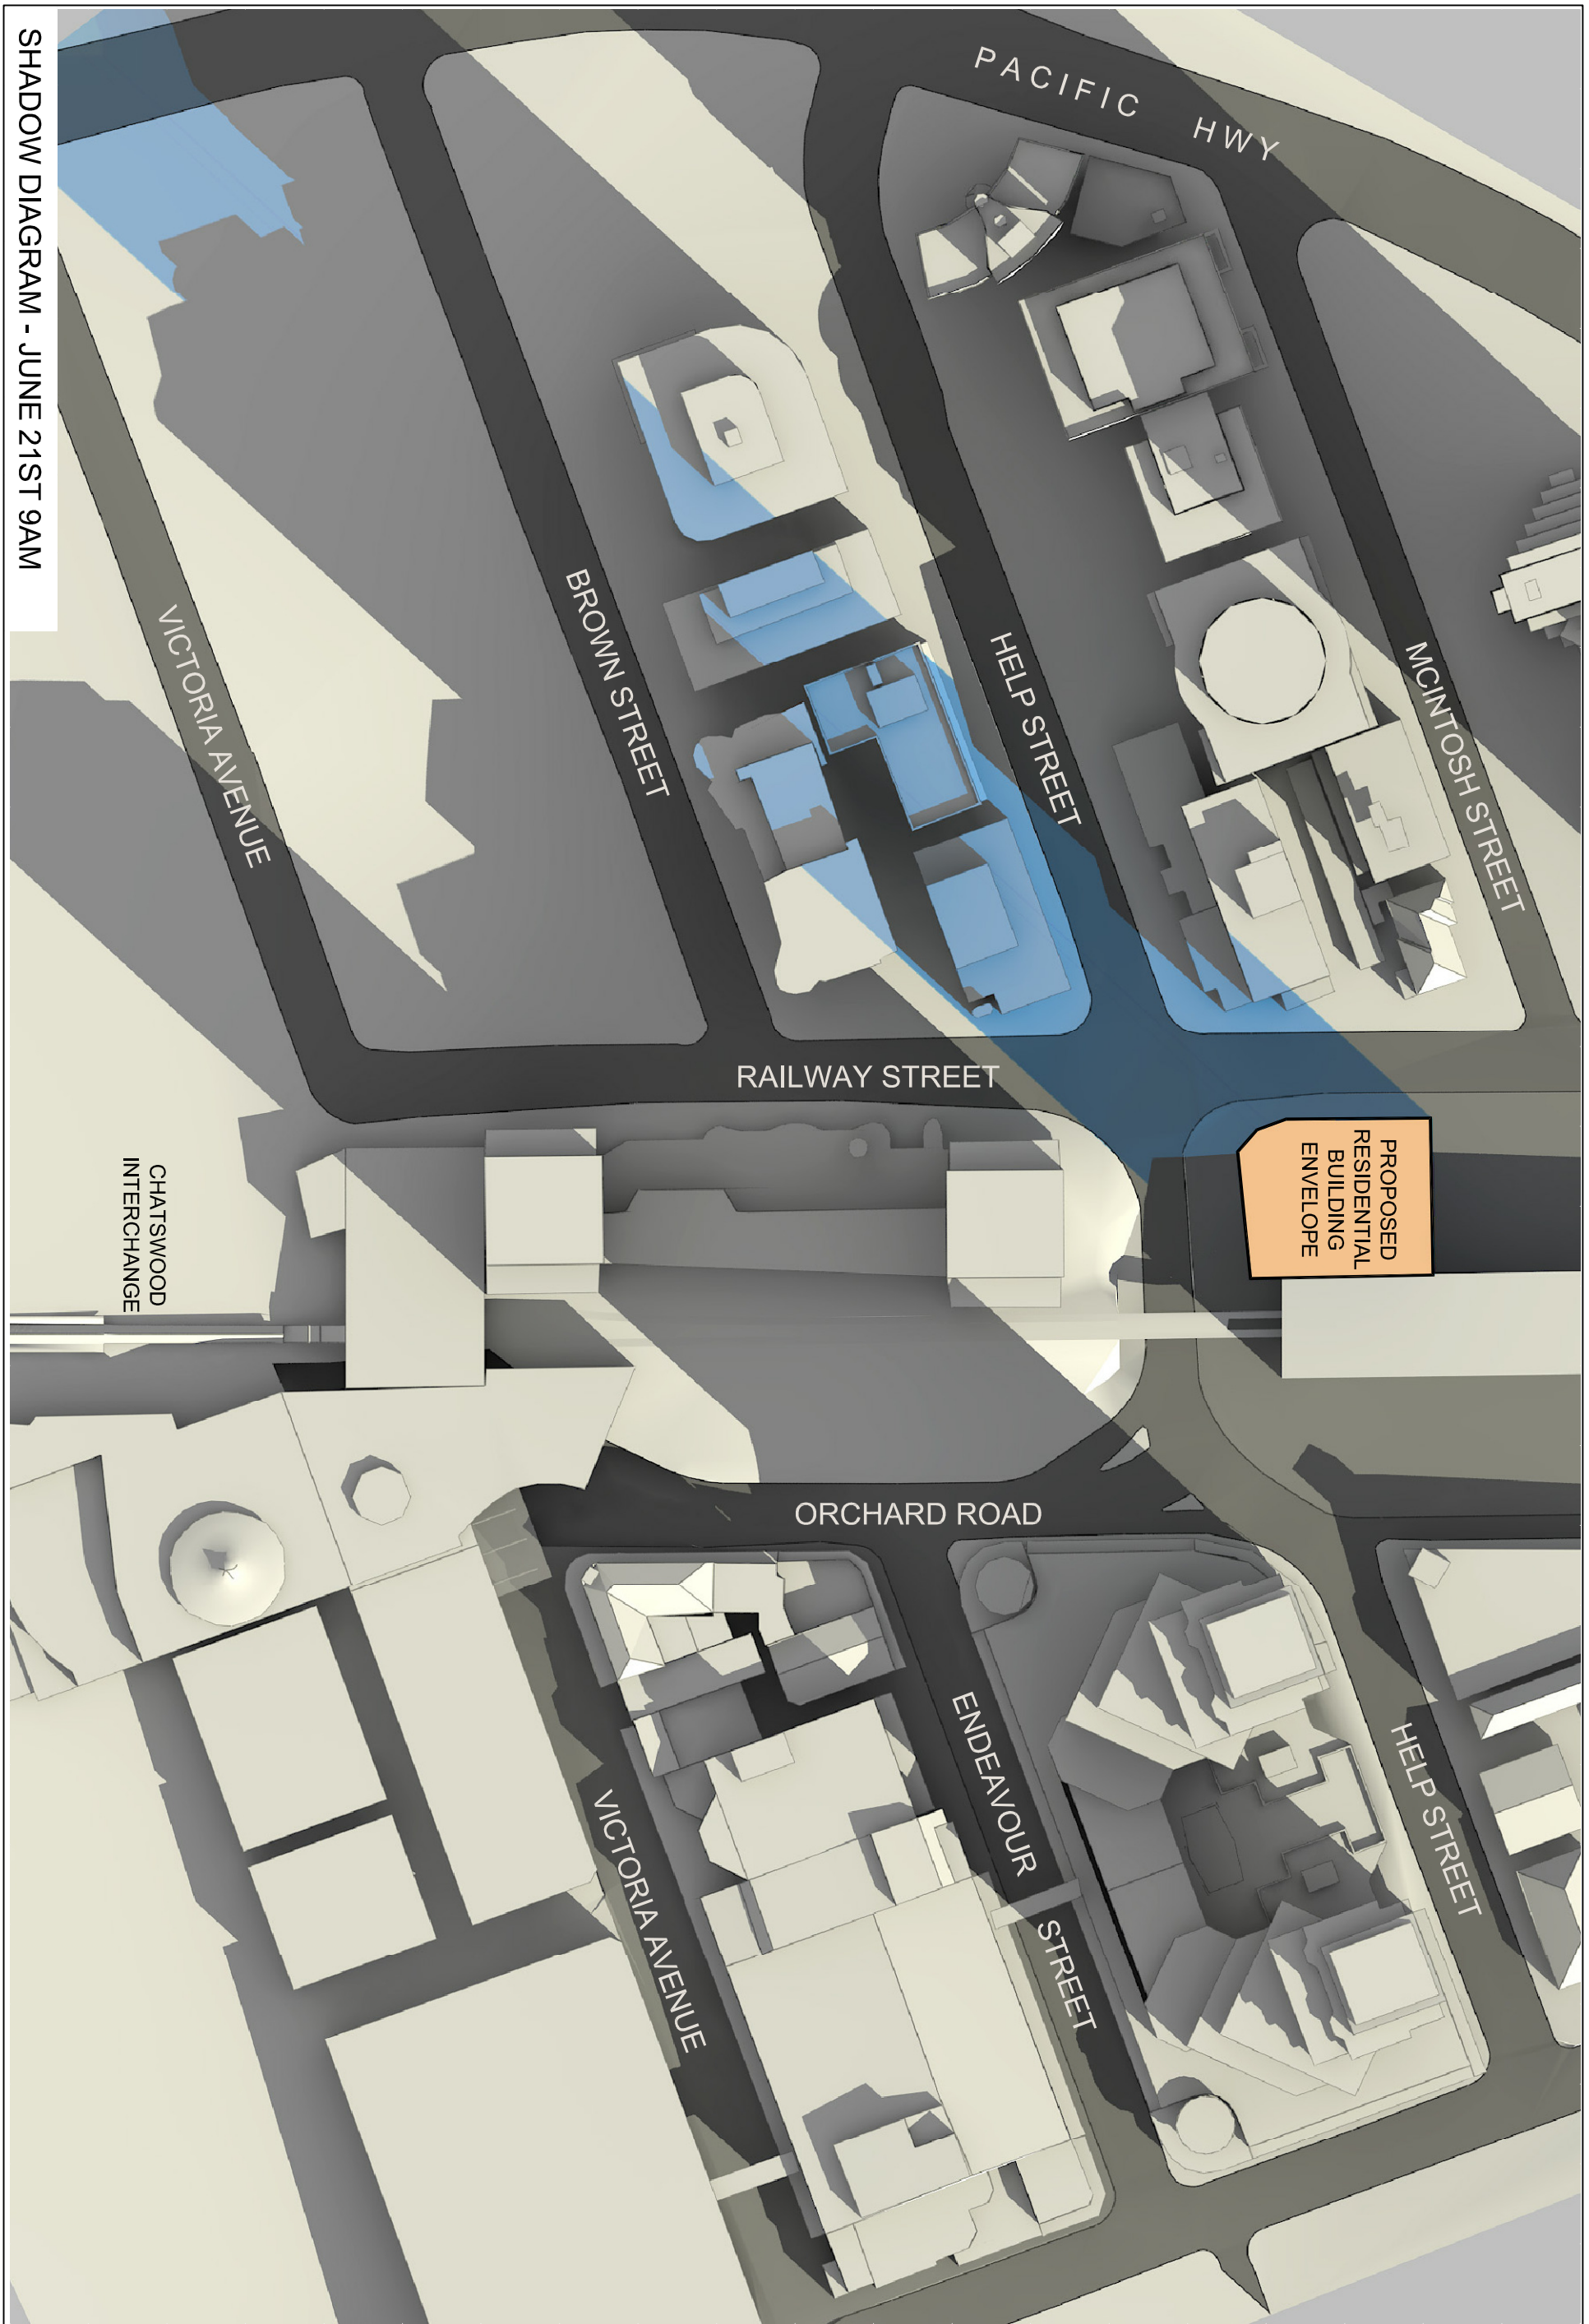


SHADOW DIAGRAM - JUNE 21ST 9AM


PROPOSED RESIDENTIAL BUILDING ENVELOPE

CHATSWOOD INTERCHANGE

rev:	date:	amendment:	project:	architect:	title:	drawn:
A	13-07-09	ISSUED TO DEPARTMENT OF PLANNING	PROPOSED RESIDENTIAL DEVELOPMENT 7 RAILWAY ST, CHATSWOOD	MIRVAC DESIGN architects interior designers	Proposed Residential Scheme Shadow Diagrams June 21st 9am	job no: lot no:
				Lead 26, 60 Margaret St. Sydney, NSW 2000 Tel. 02 9080 8000 Fax. 02 9080 8181 Mirvac Design Pty. Ltd. ABN 78 003 359 153		date: July 2009 drawing no: SK-008
						scale @A3: rev: A

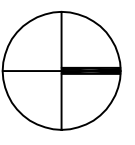


Copyright of the design and other information shown here is owned by Mirvac Design Pty. Ltd. Reproduction or use of the design by any party for any purpose is expressly forbidden without the written permission of Mirvac Design Pty. Ltd.

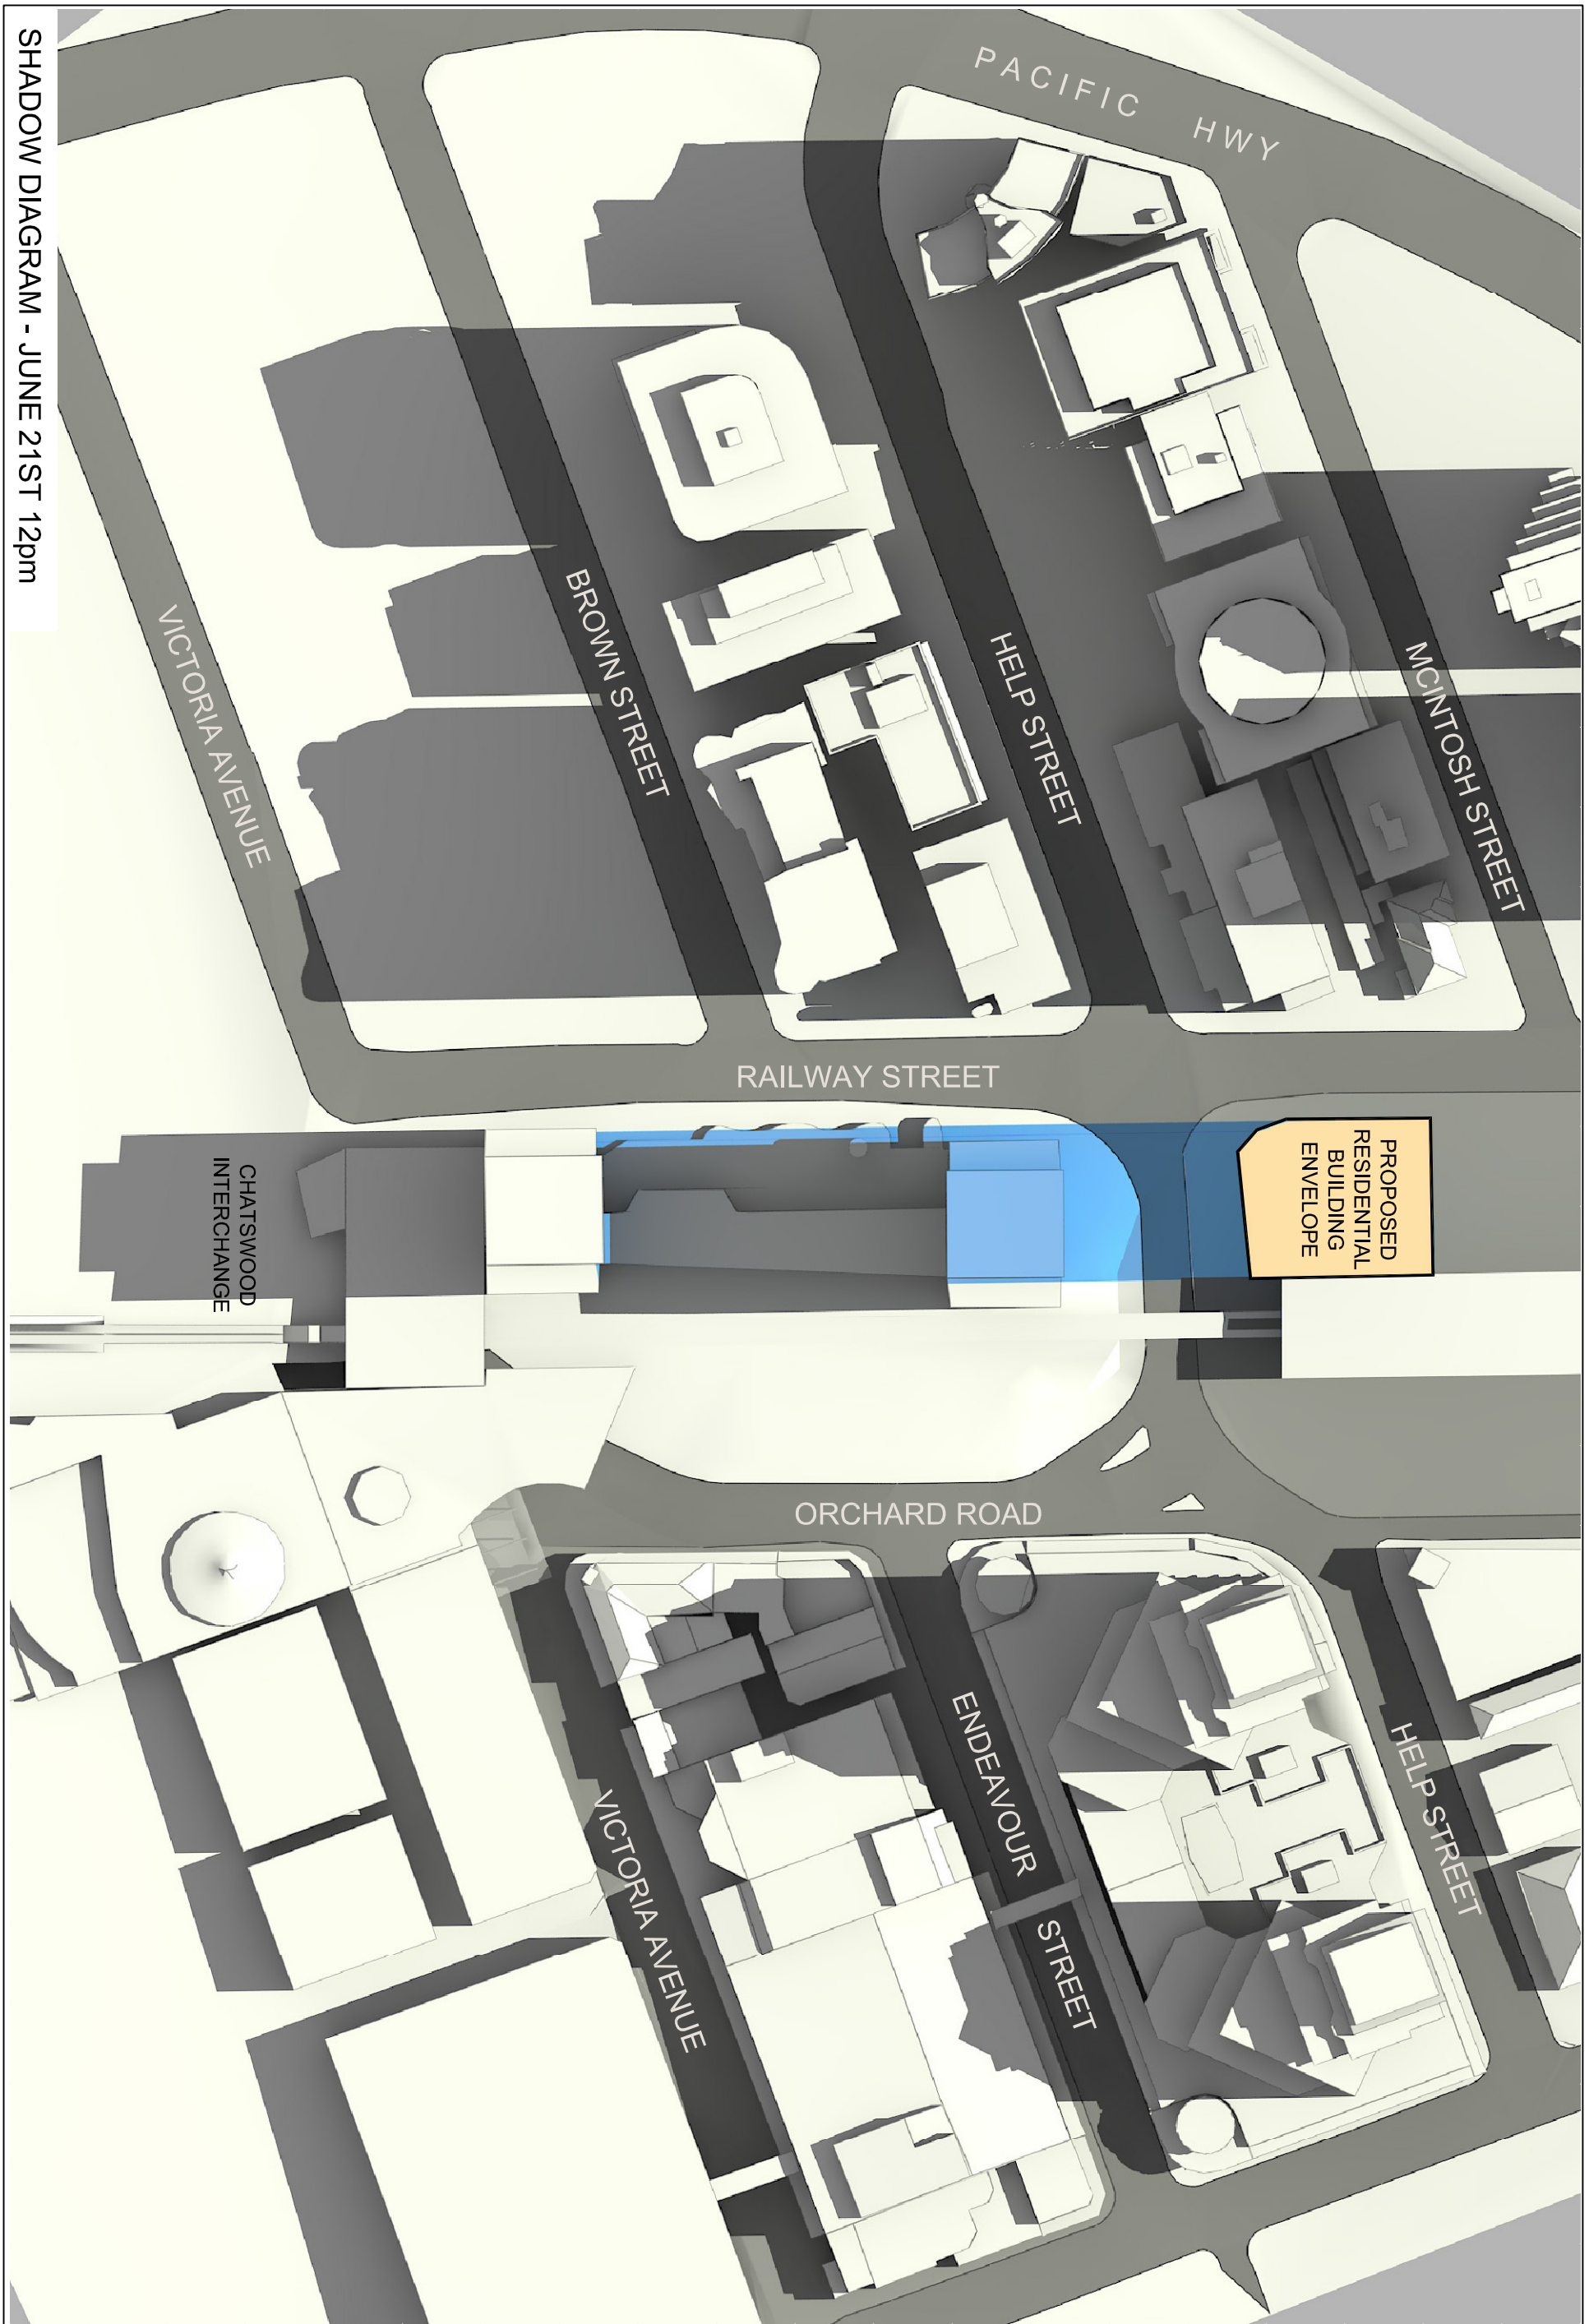

SHADOW DIAGRAM - JUNE 21ST 12pm

rev:	date:	amendment:
A	13-07-09	ISSUED TO DEPARTMENT OF PLANNING

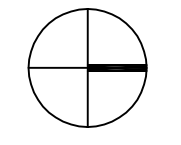

project:
PROPOSED RESIDENTIAL DEVELOPMENT
 7 RAILWAY ST, CHATSWOOD


architect:
MIRVAC DESIGN
 architects
 interior designers

Lead: 26, 60 Margaret St.
 Sydney, NSW 2000
 Tel: 02 9080 8000
 Fax: 02 9080 8181
 Mirvac Design Pty. Ltd.
 ABN 78 003 359 153




title:
Proposed Residential Scheme
 Shadow Diagrams
 June 21st 12pm

drawn:	date:	scale @ A3:
approved:	July 2009	NTS
job no:	drawing no:	rev:
lot no:	SK-009	A

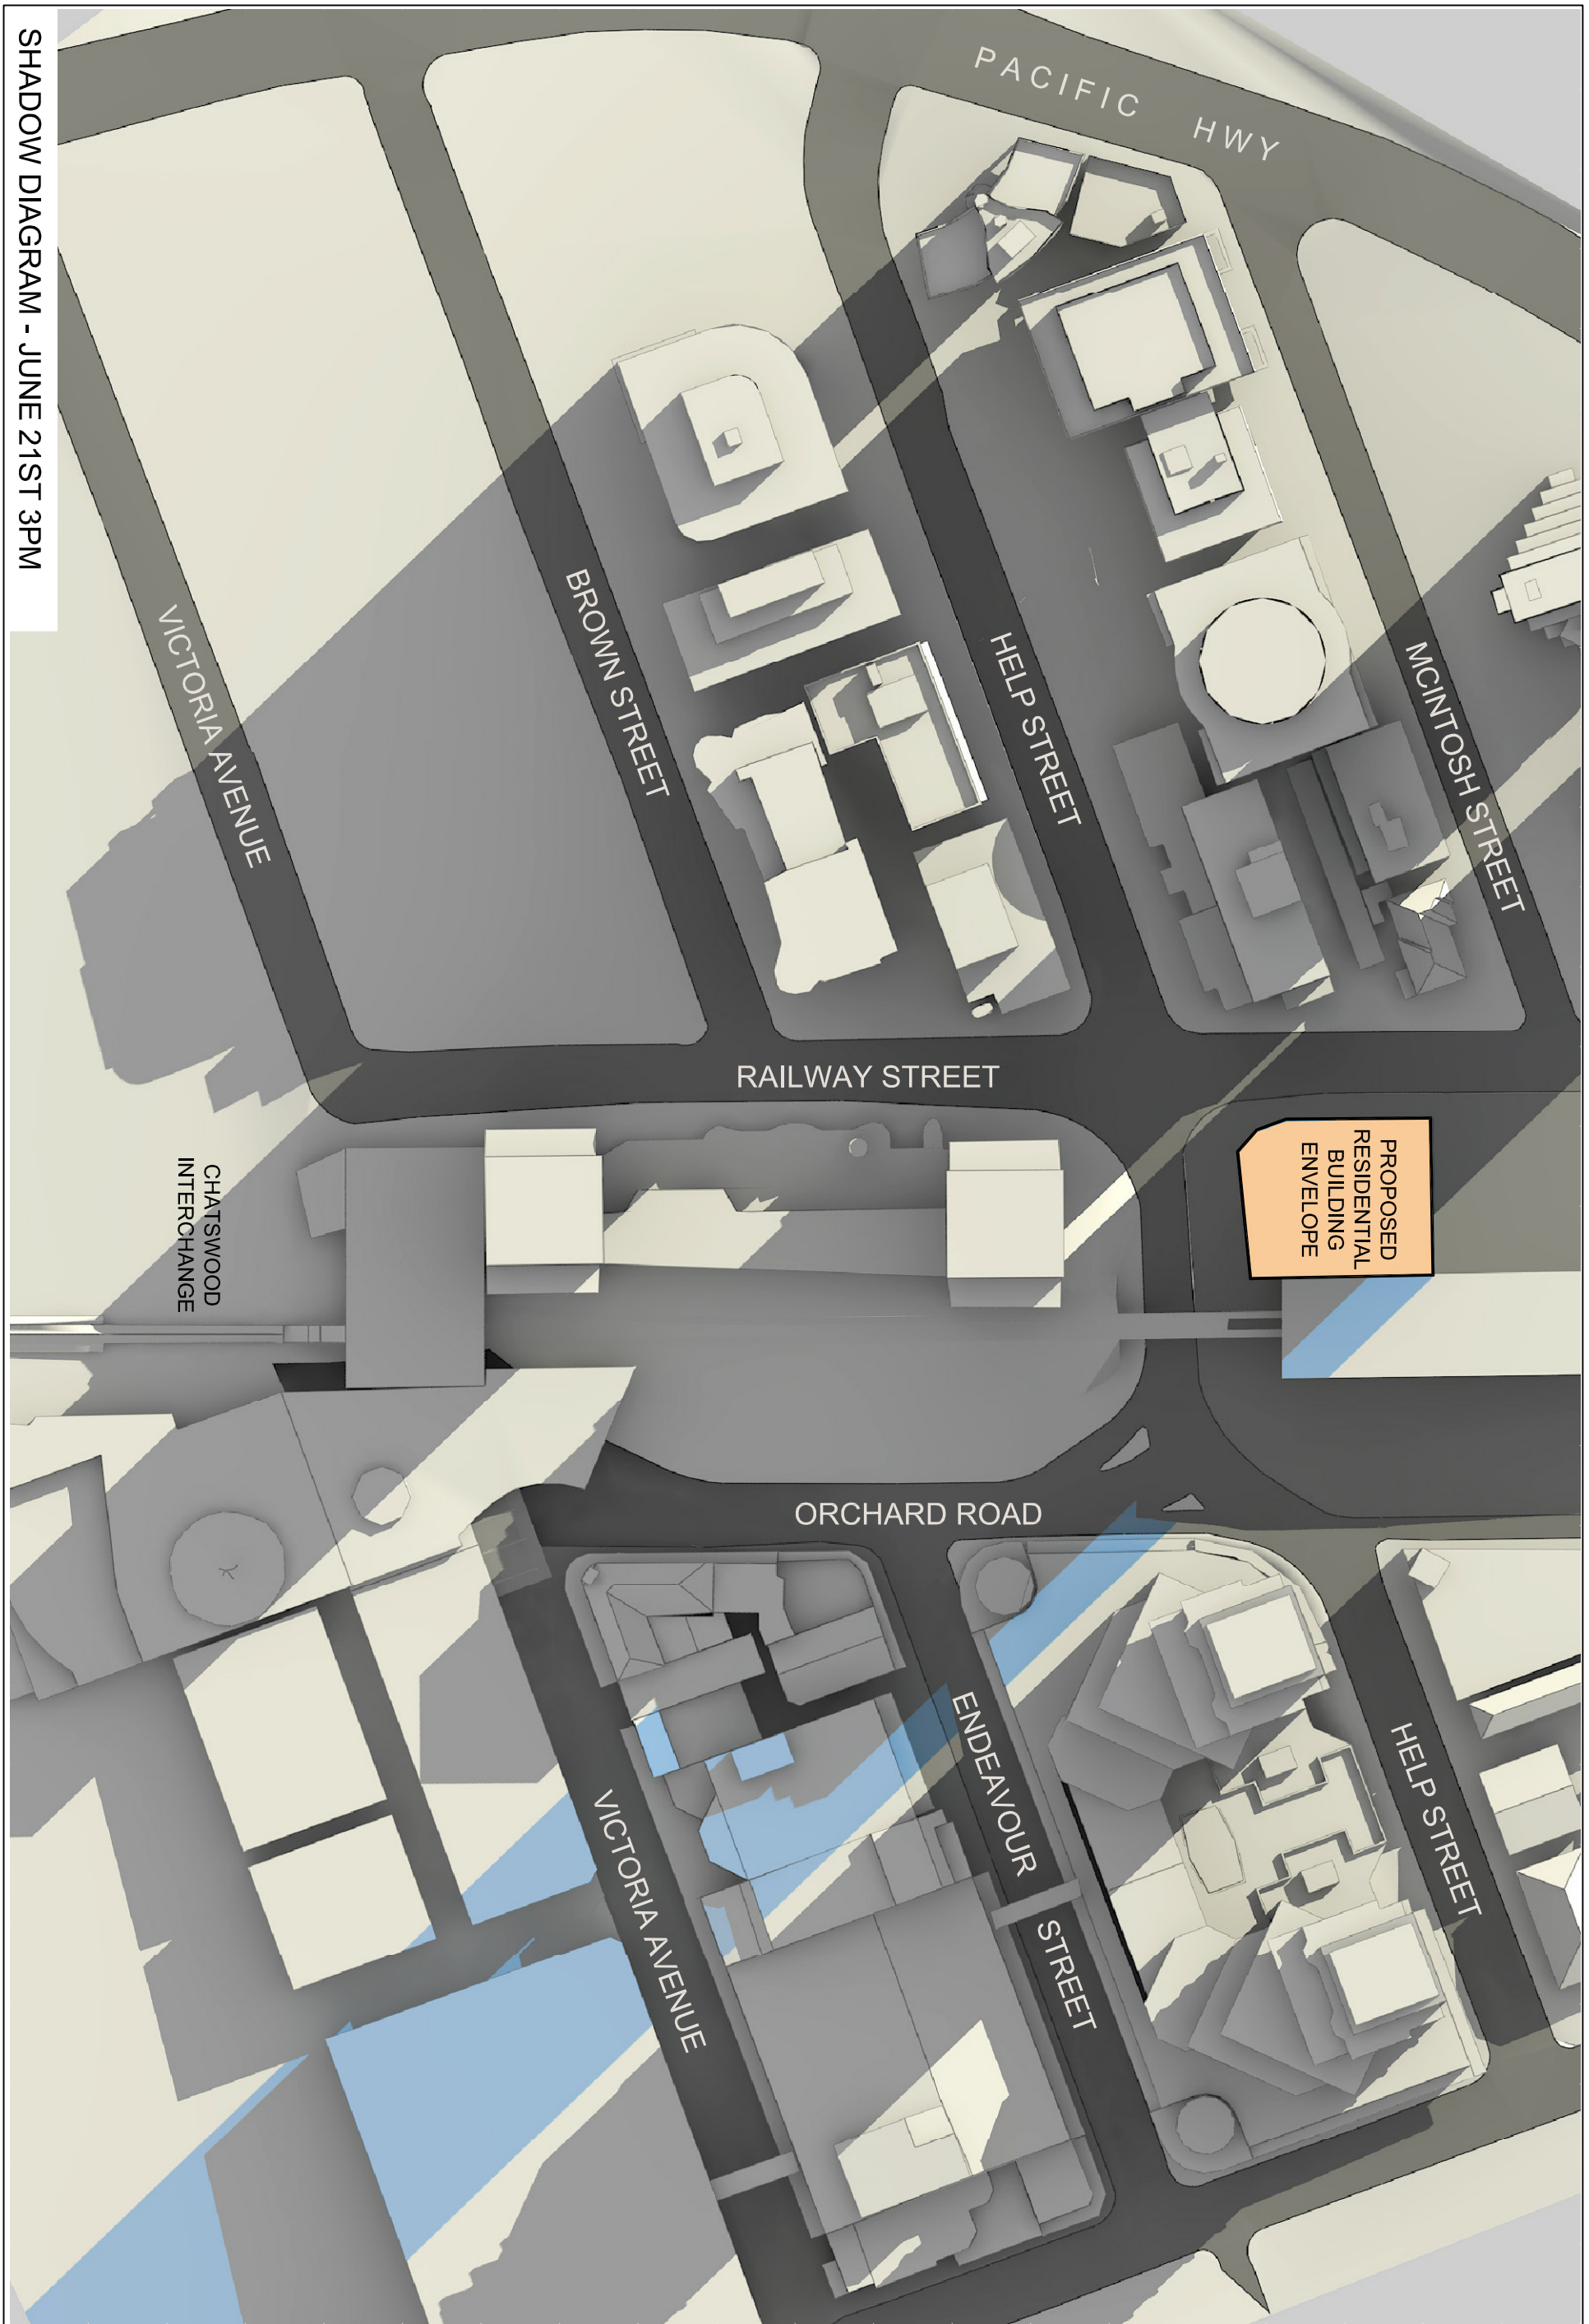

SHADOW DIAGRAM - JUNE 21ST 3PM

rev:	date:	amendment:
A	13-07-09	ISSUED TO DEPARTMENT OF PLANNING

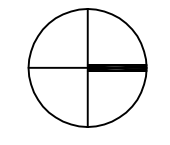

project:
PROPOSED RESIDENTIAL DEVELOPMENT
 7 RAILWAY ST, CHATSWOOD

architect:
MIRVAC DESIGN
 architects
 interior designers

Lead 26, 60 Margaret St.
 Sydney, NSW 2000
 Tel. 02 9080 8000
 Fax. 02 9080 8181
 Mirvac Design Pty. Ltd.
 ABN 78 003 359 153



title:
Proposed Residential Scheme
 Shadow Diagrams
 June 21st 3pm

drawn:
 approved:

date: July 2009
 drawing no: **SK-010**

scale @A3: NTS
 rev: **A**

200mm

100mm