

NOTES: DA

1. DESIGN RESOLUTION

1.1 The drawings represent general architectural intent for the purpose of this design resolution and are not to be used for construction purposes.

1.2 The internal layout is shown indicatively and is subject to further design development.

1.3 The dimensions shown are general only and are subject to further design resolution.

1.4 The design resolution is a general only and will be confirmed and dimensioned at later stage.

1.5 The size and position of borne sun screens is indicative and shown in open and closed positions.

1.6 Ceiling RL (where shown) indicates general ceiling design level only, which does account for services bulkheads or similar partial ceiling.

1.7 Landscape component is shown indicatively only and subject to further design development at later stage.

1.8 Location of plant equipment and services on drawings is general and indicative only, and does not include minor elements, such as vent pipes, etc.

1.9 The drawings are subject to change without notice.

2. GRAPHIC PRESENTATION

2.1 Colours presented on drawings are generic only and indicative of the architectural design intent. Some colour distinction may also occur in the printing process.

2.2 Do not scale off drawings.

3. EXISTING CONDITIONS AND SERVICES

3.1 Existing conditions and services are shown as indicated on drawings and the available survey information and will need to be verified on site at later stage.

3.2 All unchanged site levels are as per the existing survey information.

4. CARPARK ROOM




4.1 The carpark room is shown as indicated on drawings and is subject to further design development at later stage.

5. RAILCORP REQUIREMENTS

5.1 Screens and window restrictors as noted on plans and elevations

5.2 Glass Screen to Railcorp requirements

5.3 Window restrictors to 30mm opening as per Railcorp requirements

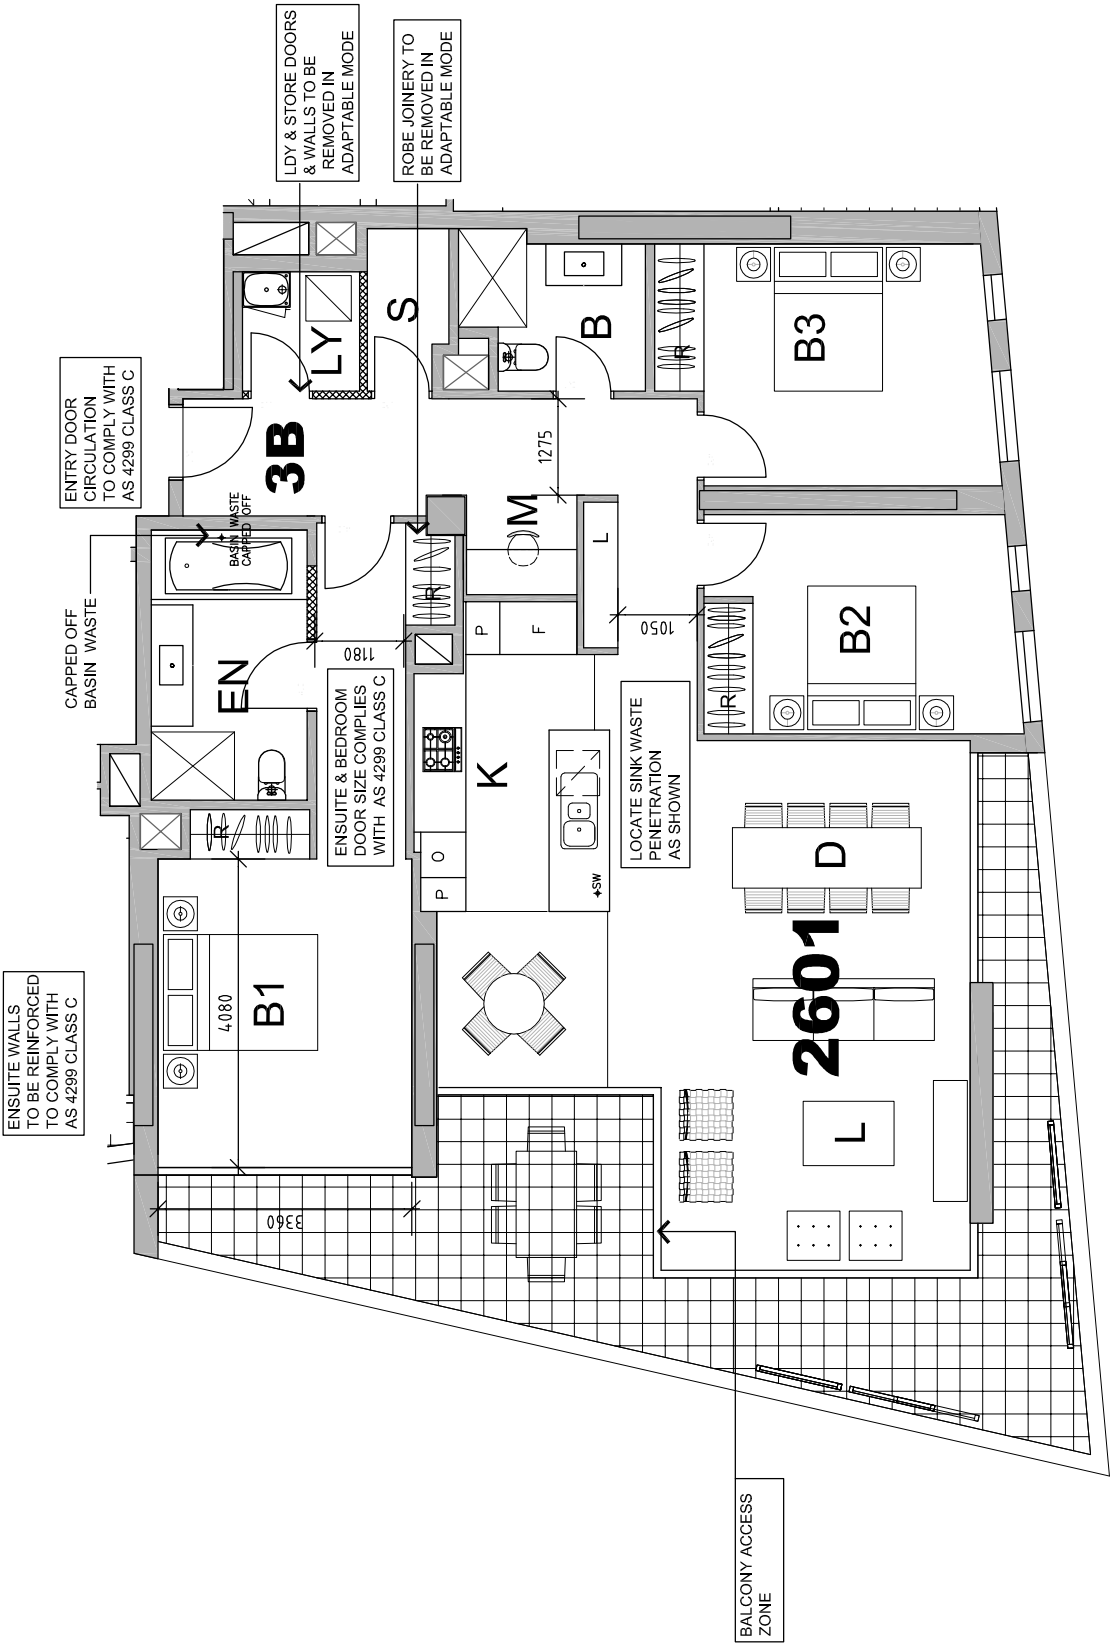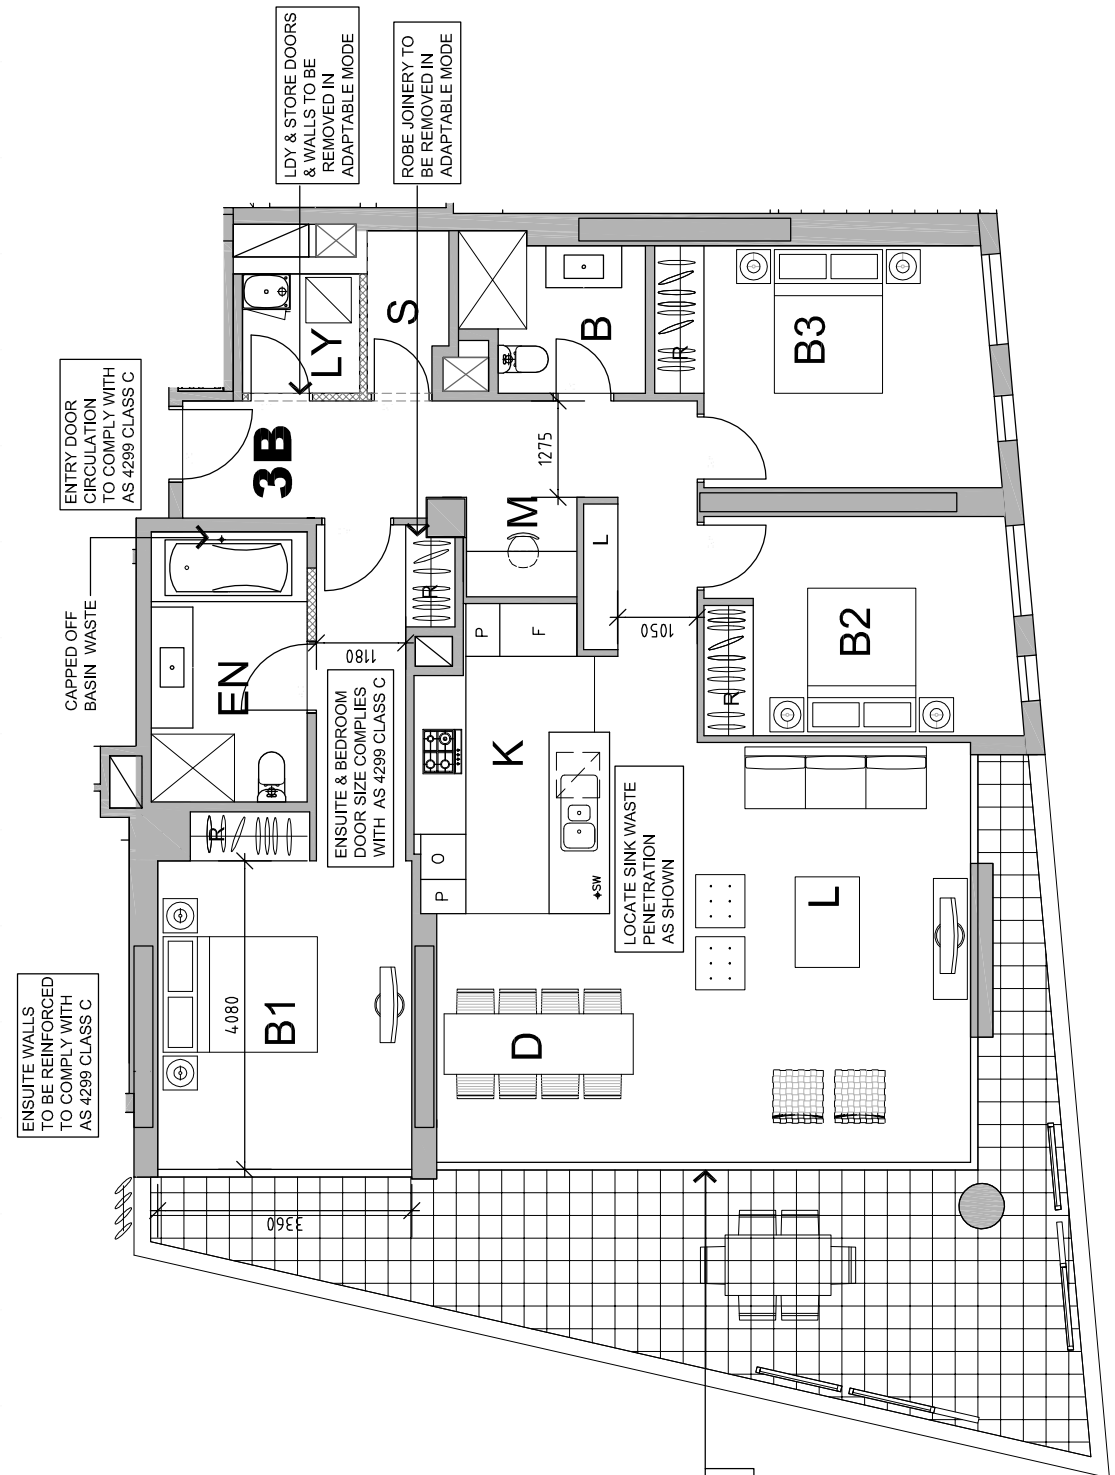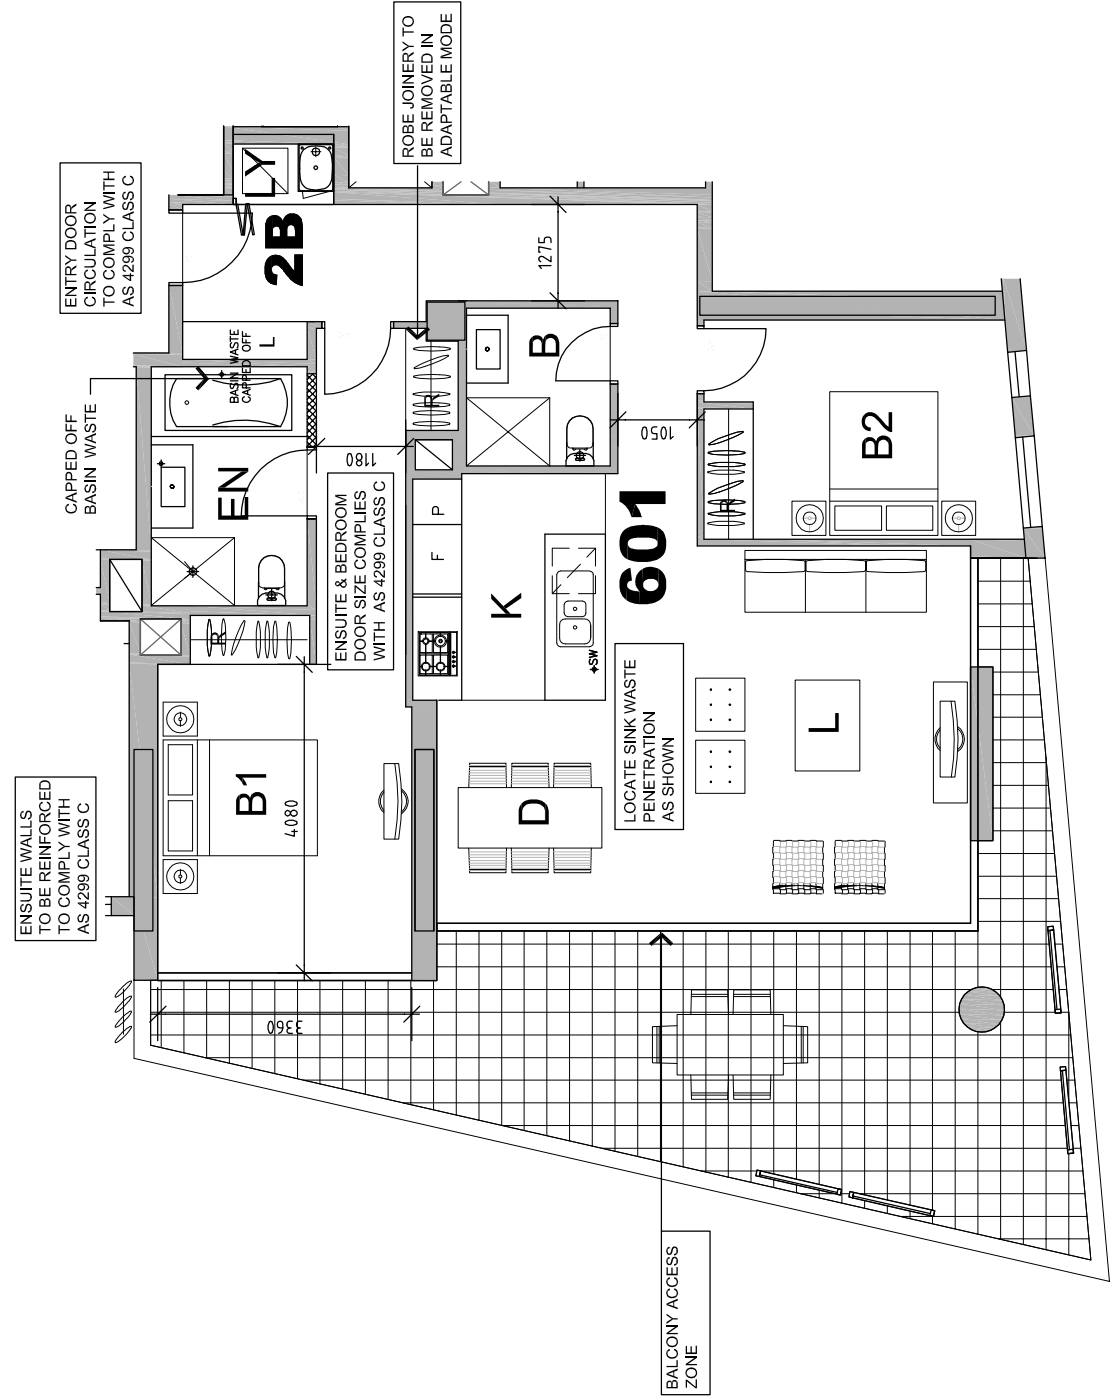

LEVELS 12 TO 14 - PRE ADAPTABLE MODE

