


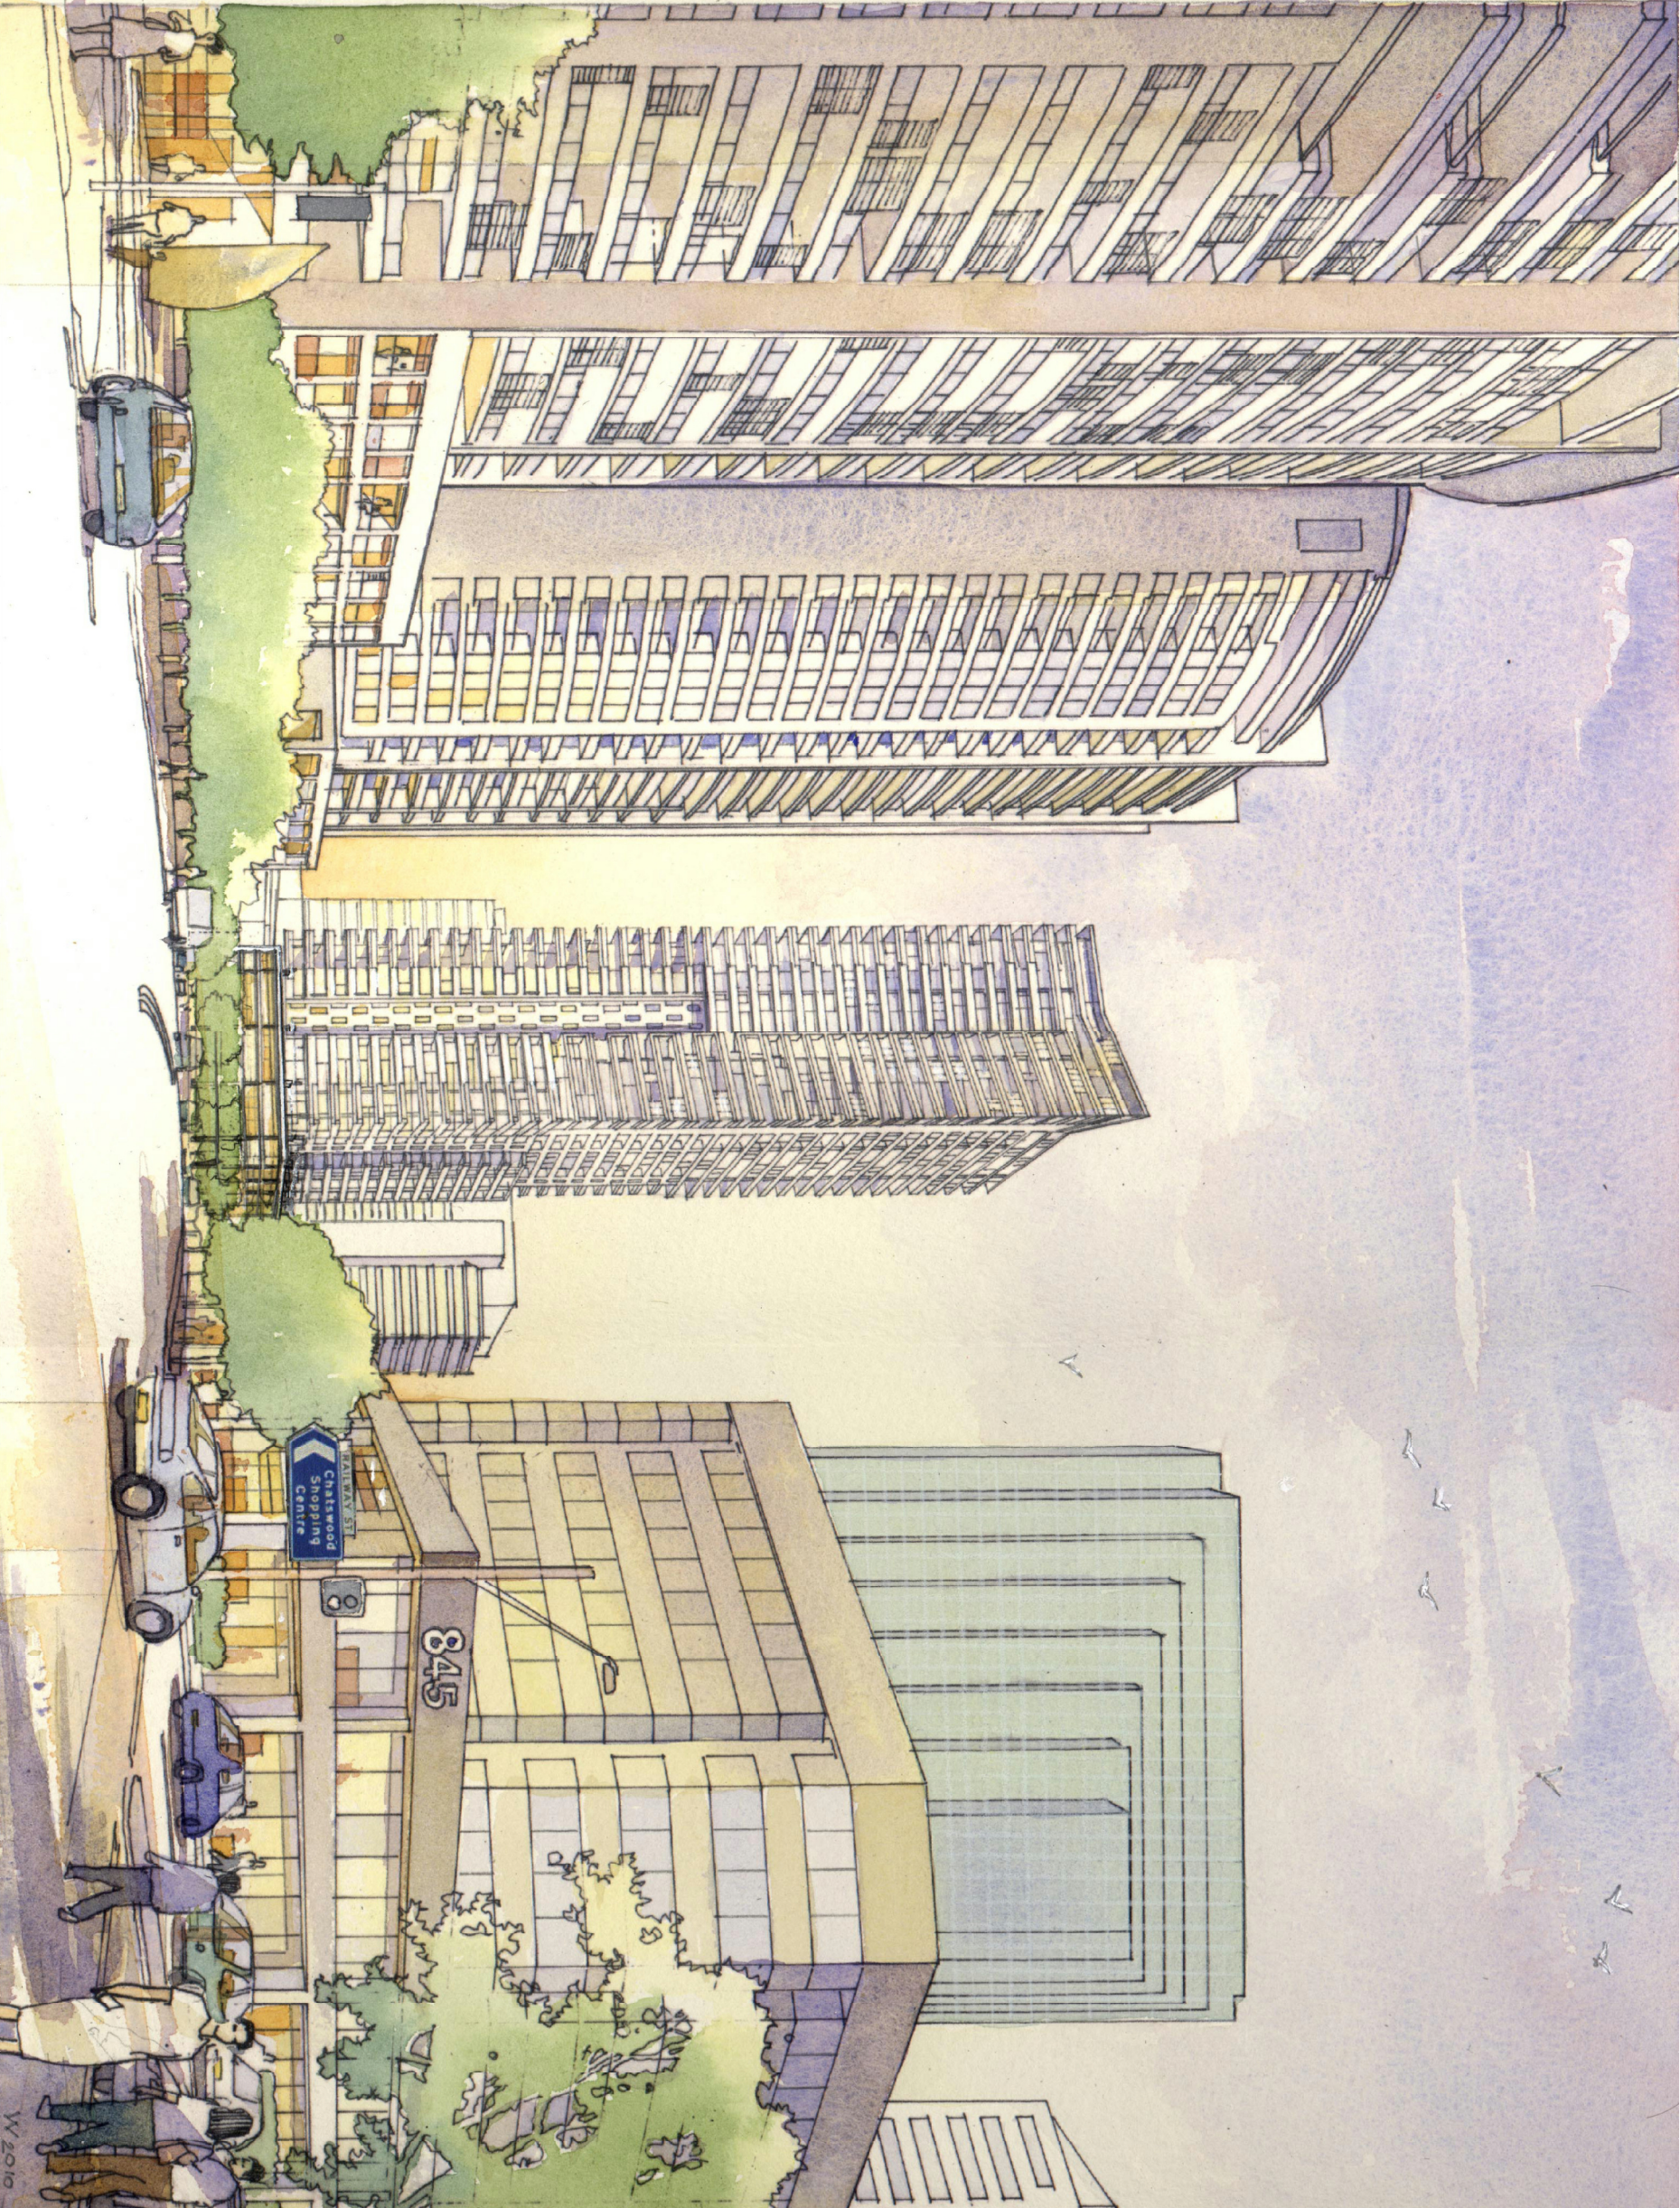

project:

7 Railway Street, Chatswood

architect:

**MIRVAC
DESIGN**
architects
planners
interior designers

Level 26, 60 Margaret St.
Sydney, NSW 2000
tel. 02 9180 8000
fax. 02 9180 8181
Mirvac Design Pty. Ltd.
ABN 78 003 353 153



title:

ARTIST IMPRESSION
VIEW FROM PACIFIC HIGHWAY

drawn:
approved:

job no: 1737

date:

scale @ A3:

lot no:

drawing no: SK 001

rev: 1

Copyright of the design and other information shown herein is owned by Mirvac Design Pty. Ltd. Reproduction or use of the design by any party for any purpose is expressly forbidden without the written permission of Mirvac Design Pty. Ltd.