



Eastern Plaza

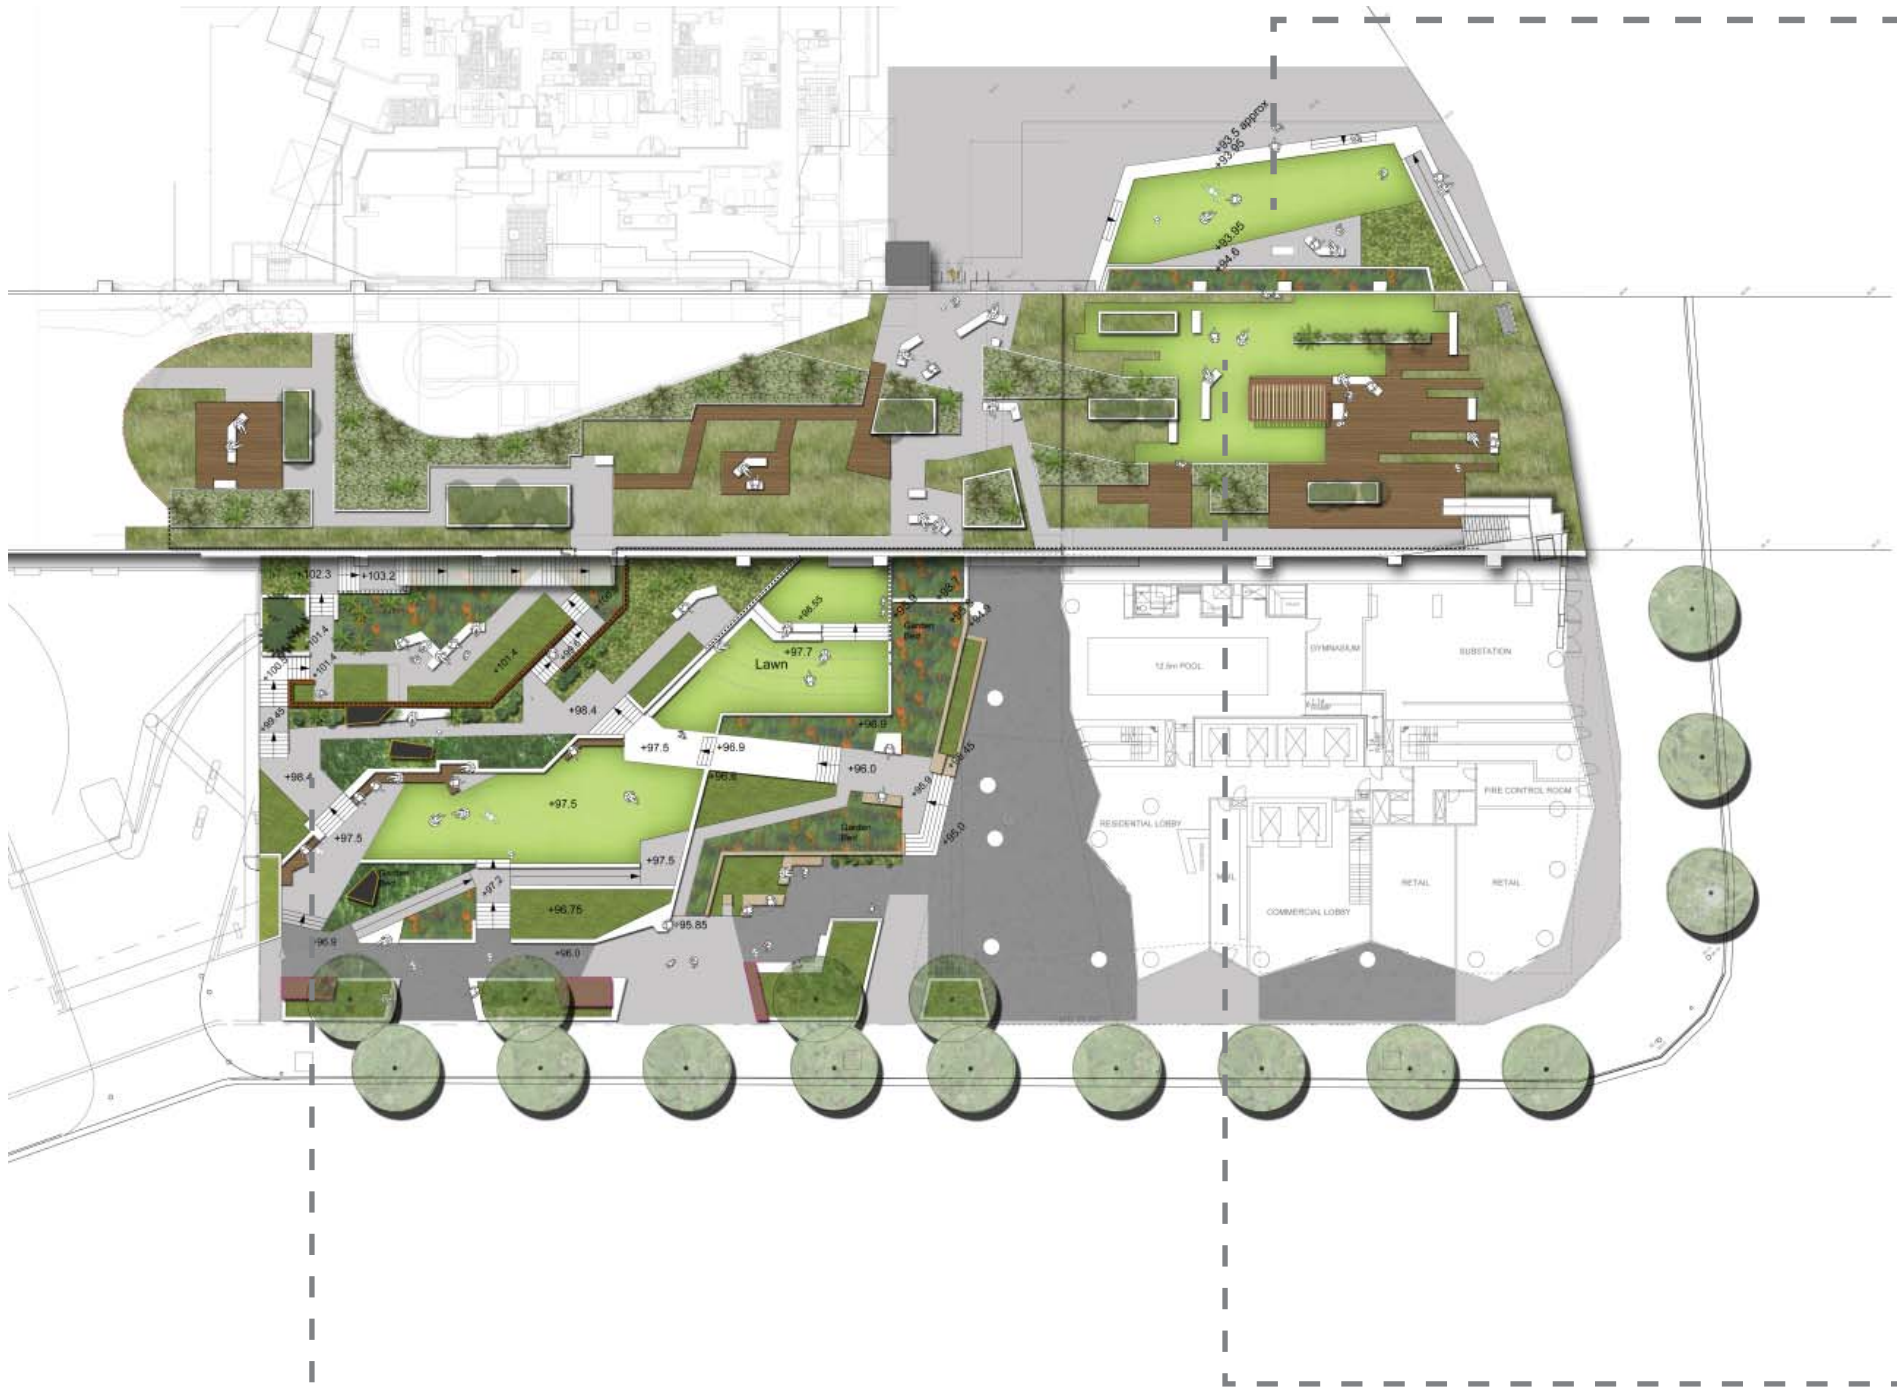

Upper Plaza



Western Plaza

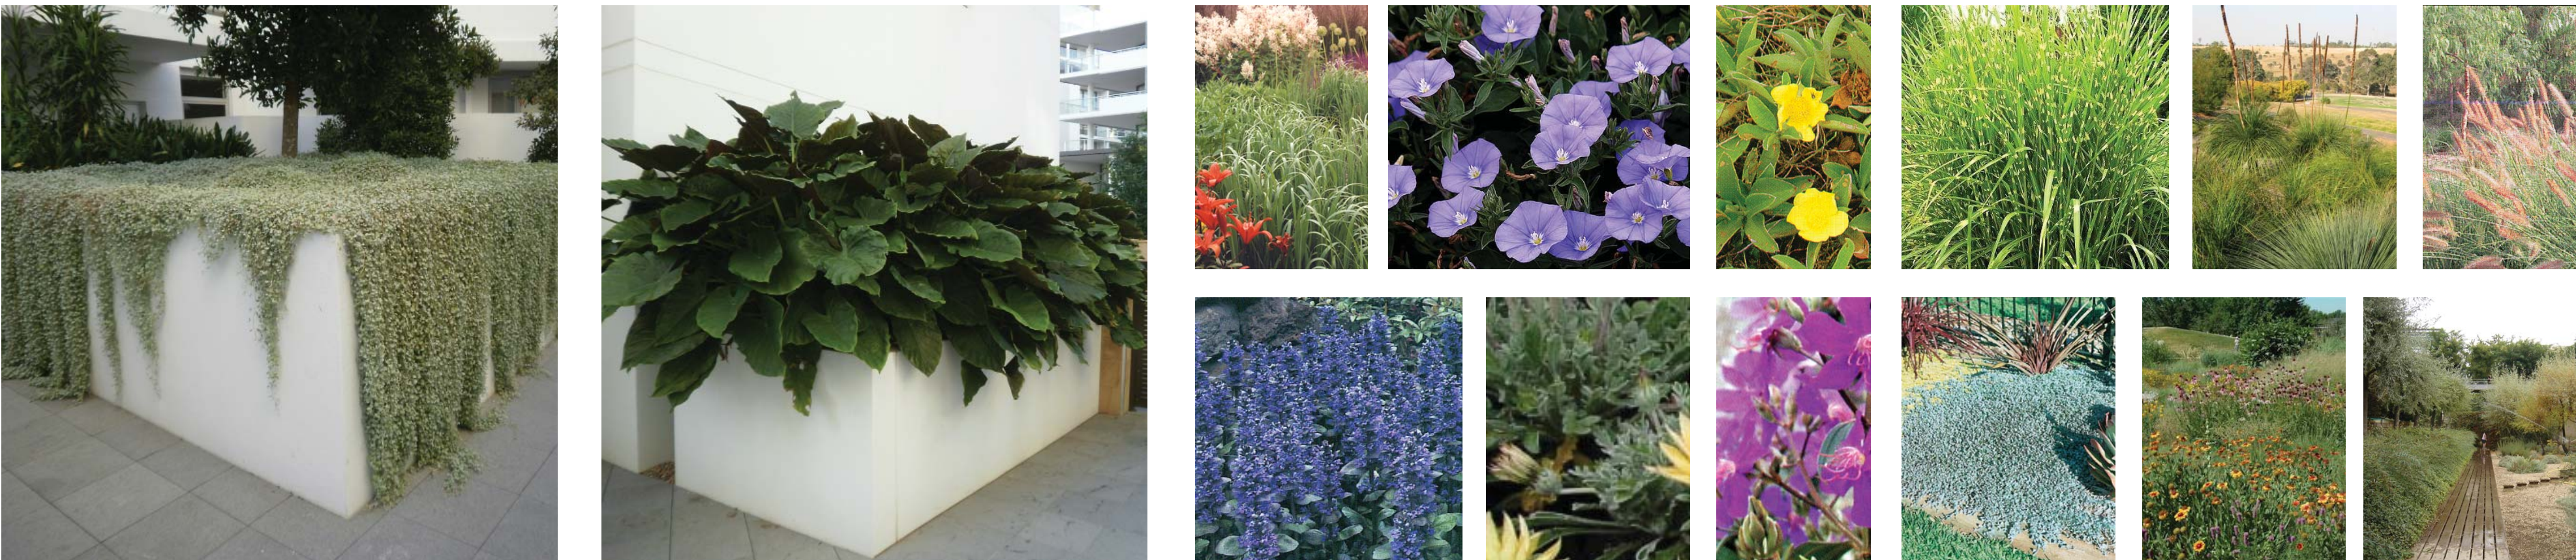

Indicative Plant Schedule

Botanical Name	Common Name	Spacing	Pot Size
Tree			
<i>Lagerstroemia hybrid</i> 'Natchez'	Natchez' Grape Myrtle	as shown	200L
<i>Wistonia australis</i>	Cabbage Tree	as shown	200L
<i>Plumeria acutifolia</i> (white flower)	Frangipani (white flower)	as shown	200L
<i>Sapium sebiferum</i>	Chinese Tallow Tree	as shown	200L
Shrub and Perennial			
<i>Aeonium decorum</i>	Aeonium	300mm	150mm
<i>Aeonium 'Schwarzkopf'</i>	Schwarzkopf' Aeonium	300mm	150mm
<i>Agave attenuata</i>	Century Plant	as shown	300mm
<i>Agave filifera</i>	Thread Leaf Agave	as shown	200mm
<i>Alcacia macrocarpa</i>	Elephant Ears	as shown	200mm
<i>Aloe cv</i>	Aloe	as shown	200mm
<i>Alpinia caerulea</i> 'Red Back'	Red Back' Native Ginger	1000mm	200mm
<i>Anigozanthus 'Gold Velvet'</i>	Gold Velvet' Kangaroo Paws	500mm	150mm
<i>Anigozanthus 'Regal Velvet'</i>	Regal Velvet' Kangaroo Paws	500mm	150mm
<i>Aspidistra elatior</i>	Cast Iron Plant	400mm	150mm
<i>Asplenium australasicum</i>	Bird's Nest Fern	as shown	200mm
<i>Banksia marginata</i>	Silver Banksia	as shown	300mm
<i>Banksia spinulosa</i>	Hairpin Banksia	as shown	300mm
<i>Beschorneria yuccoides</i>	Mexican Lily	300mm	200mm
<i>Cordylina australis</i>	Cordylina	as shown	300mm
<i>Cordylina petiolaris</i>	Broad Leaf Palm Lily	as shown	300mm
<i>Correa alba</i>	White Correa	500mm	200mm
<i>Cotinus coggygria</i>	Smoke Bush	as shown	200mm
<i>Ctenanthe 'Silver Star'</i>	Silver Star' Ctenanthe	500mm	200mm
<i>Cyathea cooperii</i>	Corn Spot Tree Fern	as shown	300mm
<i>Dianella caerulea</i> 'Breeze'	Breeze' Flax Lily	400mm	150mm
<i>Dianella caerulea</i> 'King Alfred'	King Alfred' Flax Lily	400mm	150mm
<i>Dianella tasmanica</i> 'Emerald Arch'	Emerald Arch' Flax Lily	500mm	150mm
<i>Dorvanthes excelsa</i>	Gymea Lily	as shown	200mm
<i>Dorvanthes palmieri</i>	Sneez Lily	as shown	300mm
<i>Dracaena marginata</i>	Dracaena	as shown	300mm
<i>Echeveria sp</i>	Echeveria	200mm	150mm
<i>Echium fastuosum</i>	Pride of Madeira	1000mm	200mm
<i>Euphorbia tirucalli</i> 'Firesticks'	Firestick' Pencil Plant	as shown	300mm
<i>Gardenia augusta</i> 'Florida'	Florida' Gardenia	500mm	200mm
<i>Gardenia augusta</i> 'Magnifica'	Magnifica' Gardenia	1000mm	200mm
<i>Gardenia augusta</i> 'Radicans'	Radicans' Gardenia	400mm	200mm
<i>Kalanchoe beharensis</i>	Felt Plant	as shown	300mm
<i>Kalanchoe thyrsiflora</i> 'Flapjacks'	Flapjacks' kalanchoe	300mm	150mm
<i>Liriope muscari</i> 'Evergreen Giant'	Evergreen Giant' Lily Turf	300mm	150mm
<i>Osmanthus fragrans</i>	Sweet Osmanthus	as shown	300mm
<i>Peperomia australis</i>	Native Peperomia	400mm	150mm
<i>Philodendron 'Variegatum'</i>	Variegated Philodendron	500mm	150mm
<i>Isotria medeoloides</i> 'Arida'	Arida' Knotted Club-rush	300mm	150mm
<i>Lomandra confertifolia</i> 'Grey Cascade'	Grey Cascade' Fine-leafed Lomandra	300mm	150mm
<i>Lomandra hystrix</i> 'Tropic Belle'	Tropic Belle' Mat Bush	400mm	150mm
<i>Lomandra longifolia</i> 'Nivella'	Nivella' Fine-leafed Lomandra	400mm	150mm
<i>Lomandra longifolia</i> 'Tanki'	Tanki' Fine-leafed Lomandra	400mm	150mm
<i>Miscanthus sinensis</i> 'Zabrinus'	Zebra Grass		
<i>Pennisetum alpestrum</i> 'Black Leaf'	Black Leaf Fountain Grass	500mm	150mm
<i>Pennisetum alpestrum</i> 'Nafay'	Nafay' Fountain Grass	500mm	150mm
<i>Poa labillardieri</i> 'Eskdale'	Eskdale' Blue Tussock Grass	300mm	150mm
<i>Poa poliformis</i> 'Kingsdale'	Kingsdale' Fine Grey Tussock	300mm	150mm
<i>Russelia equisetiformis</i>	Coral Plant	1000mm	200mm
<i>Viola heisteria</i>	Native Violet	500mm	150mm
<i>Vriesea imperialis</i>	Giant Bromeliad	as shown	200mm
<i>Westringia fruticosa</i> 'Wynyabbie Gem'	Wynyabbie Gem' Westringia	500mm	200mm
<i>Yucca elephantipes</i>	Yucca	as shown	300mm
Climber			
<i>Pandorea pandorana</i>	Wonga-Wonga Vine	na	200mm
<i>Pyrostegia venusta</i>	Orange Trumpet Vine	na	200mm
<i>Wisteria floribunda</i>	Japanese Wisteria	na	200mm
<i>Wisteria sinensis</i>	Chinese Wisteria	na	200mm
Bulb			
<i>Freesia hybrids</i>	Freesia	200mm	bulb
<i>Hippeastrum viviparum</i>	Hippeastrum	300mm	bulb
<i>Hymenocallis speciosa</i>	Spider Lily	500mm	bulb
<i>Ixia maculata</i>	Ixia	200mm	bulb
<i>Zephyranthus candida</i>	Autumn Crocus	200mm	bulb
Groundcover			
<i>Ajuga reptans</i>	Bugle Weed	300mm	150mm
<i>Cerastium tomentosum</i>	Snow in Summer	300mm	100mm
<i>Convolvulus sabatius</i> ssp. <i>mauritanicus</i>	Ground Convolvulus	500mm	100mm
<i>Dichondra repens</i> 'Silver Falls'	Silver Falls' Kidney Weed	500mm	100mm
<i>Gazania hybrids</i>	Gazania	500mm	150mm
<i>Hibbertia scandens</i>	Snake Vine	1000m	200mm
<i>Myoporum parvifolium</i> 'Yareena'	Yareena' Creeping Boobiala	500mm	150mm
<i>Scaevola aemula</i>	Fan Flower	500mm	150mm
<i>Senecio serpens</i>	Blue Chalk Stick	500mm	150mm
<i>Stachys byzantina</i>	Lamb's Ears	300mm	150mm