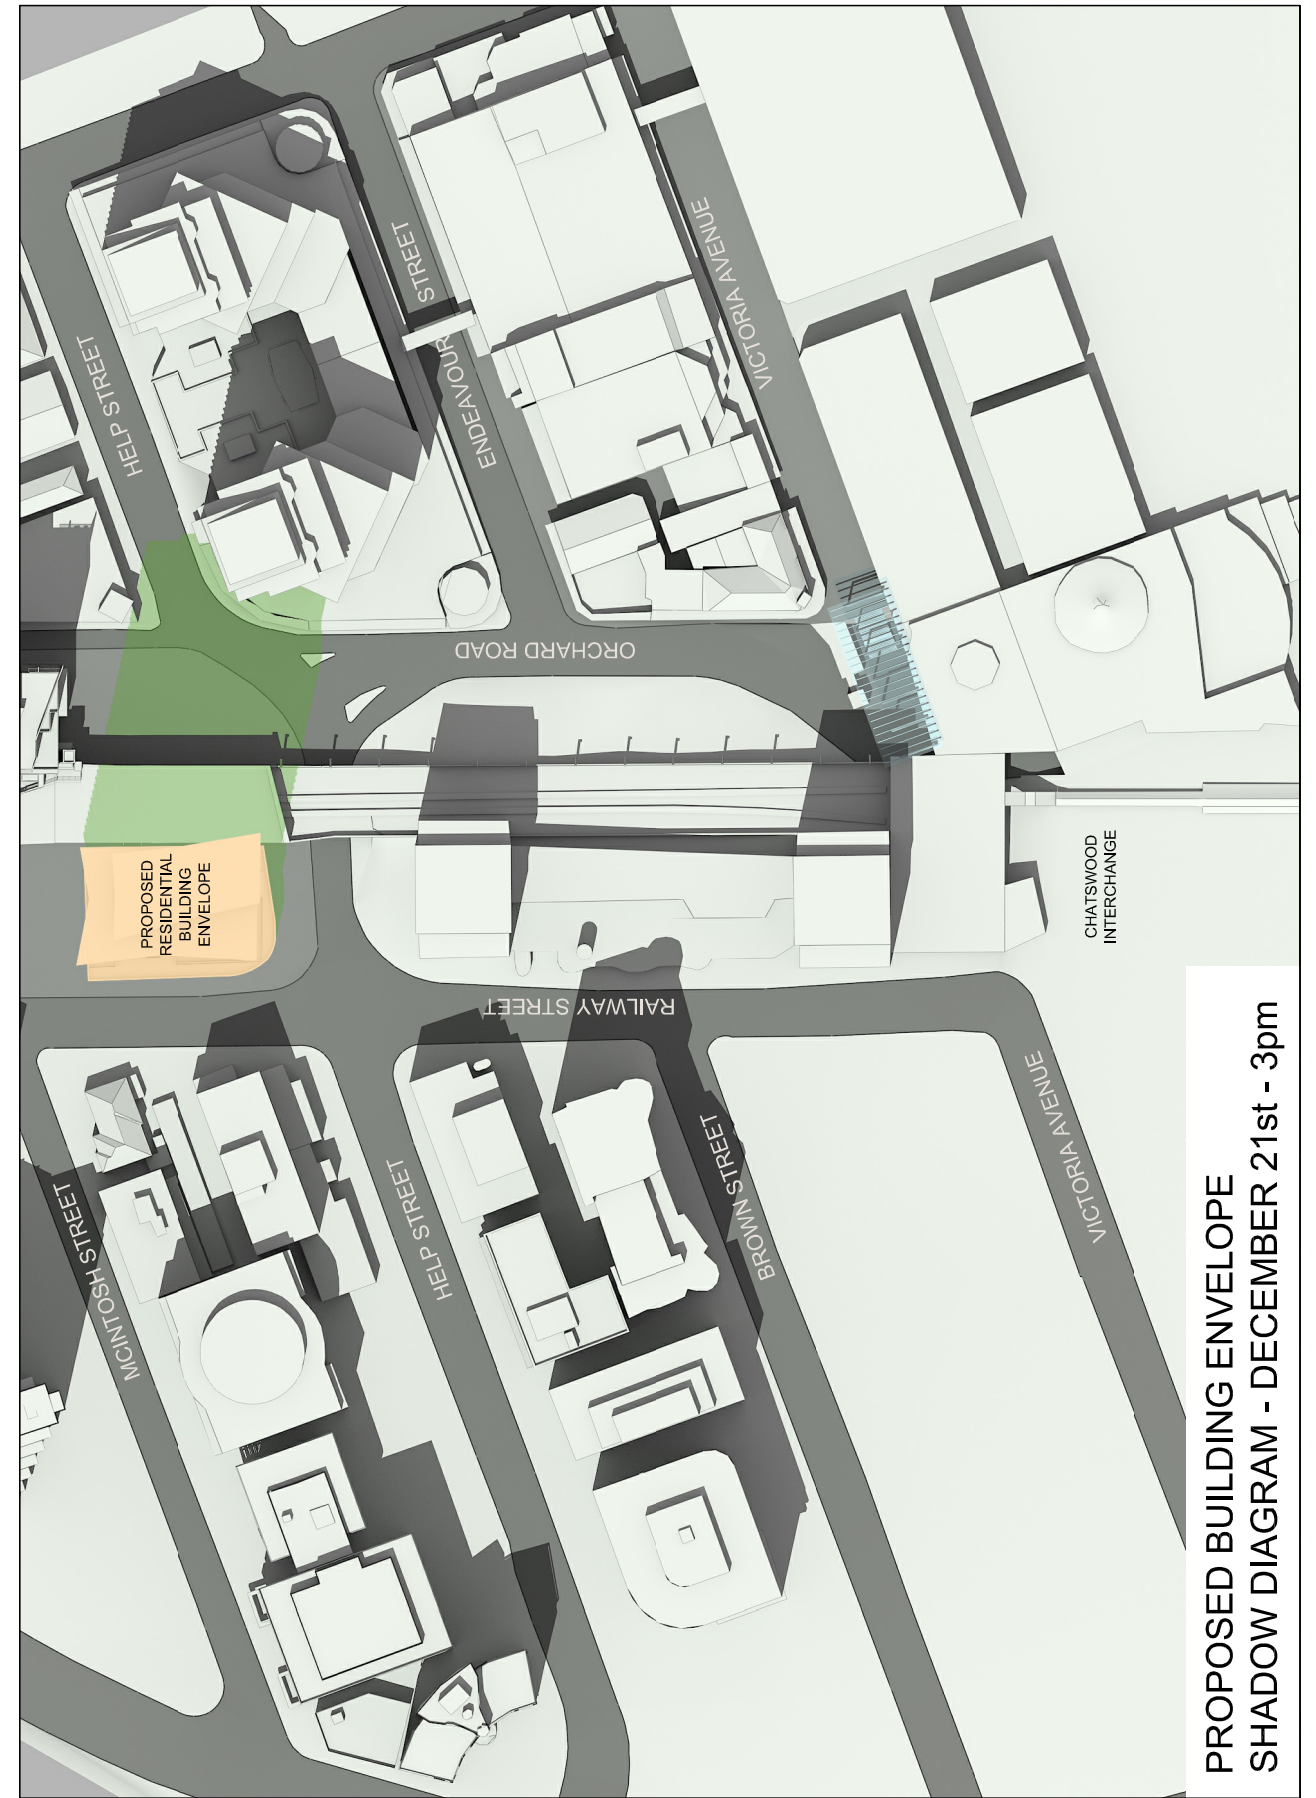
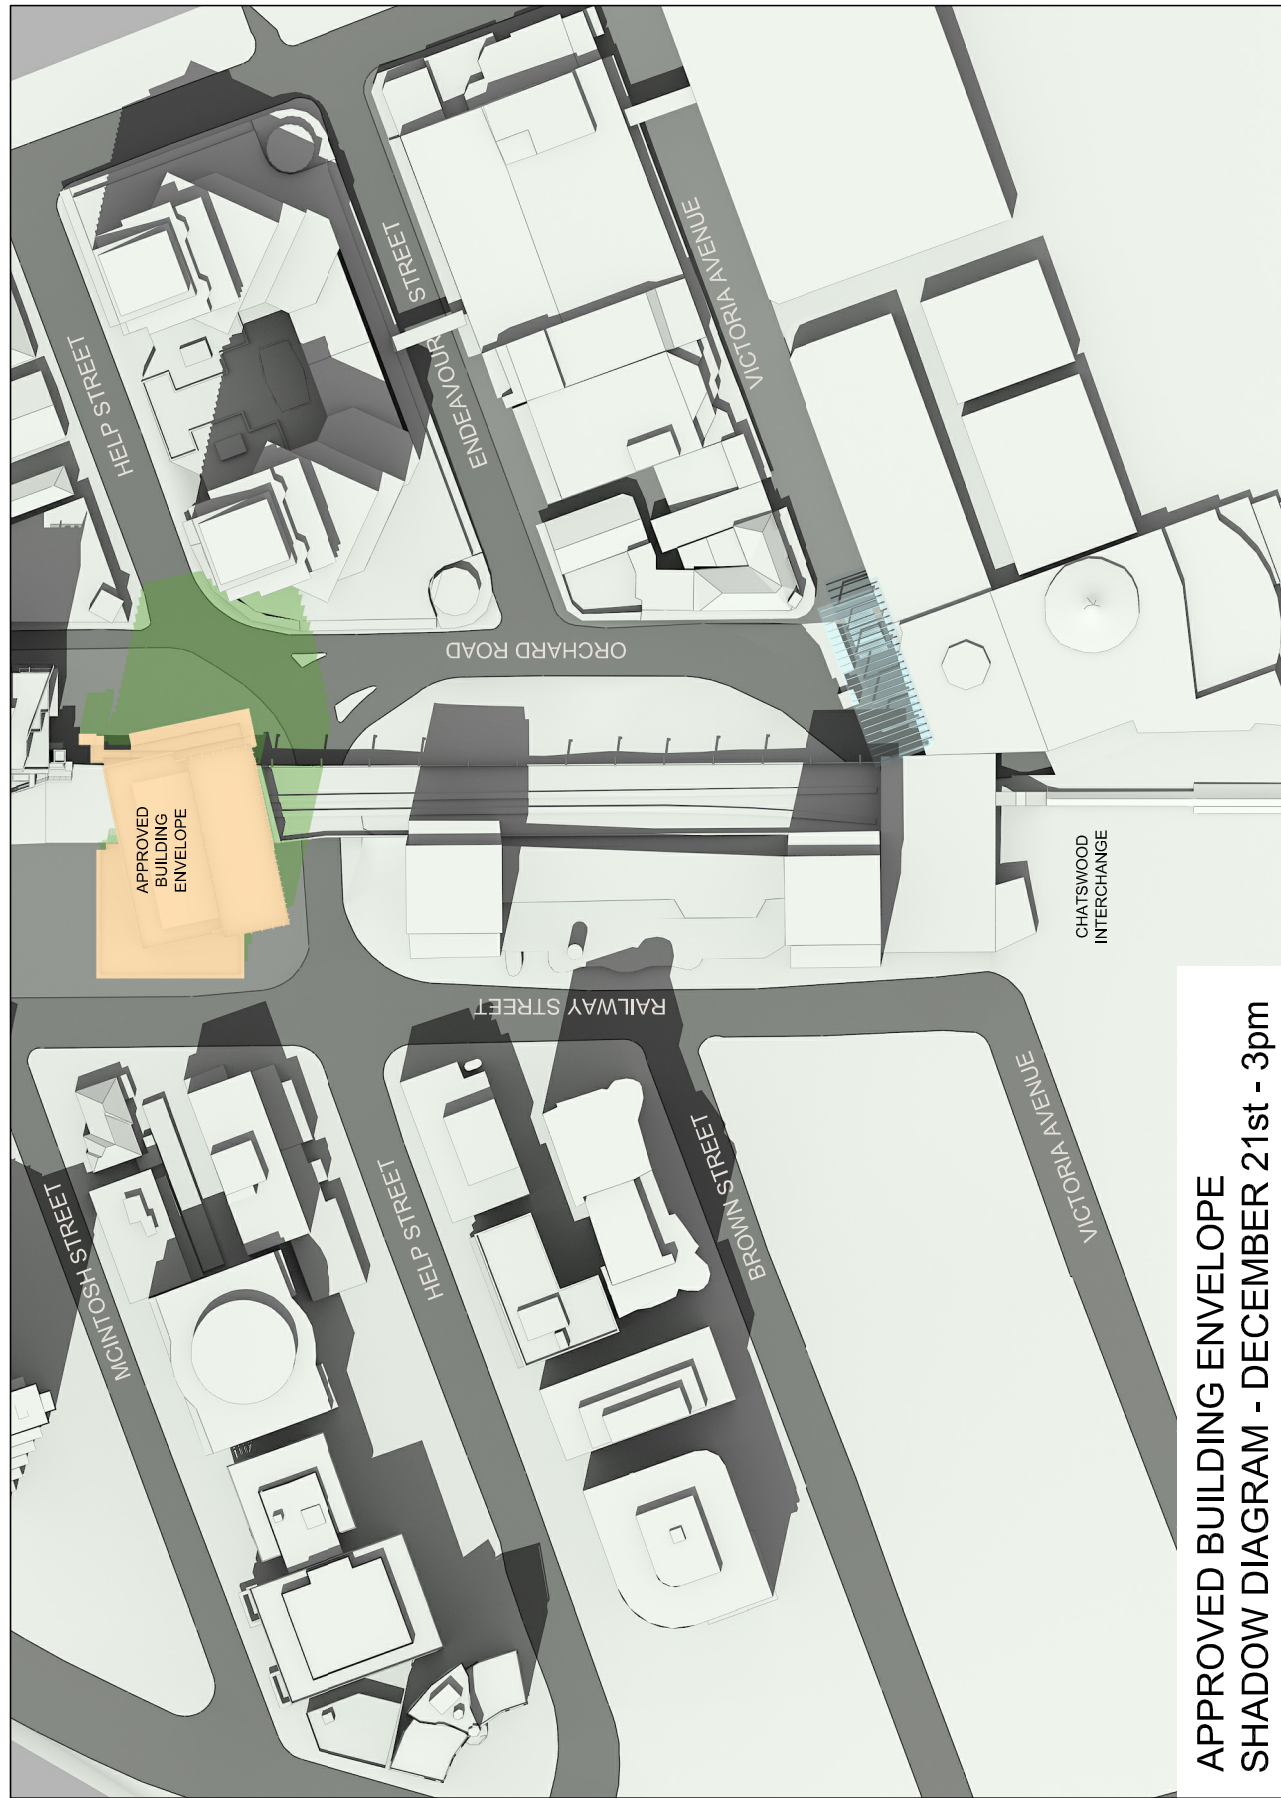


project:

7 Railway Street, Chatswood

Copyright of the design and other information shown here is owned by Mirvac Design Pty. Ltd. Reproduction or use of the design by any party for any purpose is expressly forbidden without the written permission of Mirvac Design Pty. Ltd.

architect:

MIRVAC DESIGN
architects
planners
interior designers

Level 26, 60 Margaret St.
Sydney, NSW 2000
tel. 02 9080 8000
fax. 02 9080 8181
Mircac Design Pty. Ltd.
ABN 78 003 359 153



title:

7 Railway Street Chatswood
Shadow Diagrams
December 21st - 3pm

drawn:
approved:

job no: 1737

lot no:

date:

drawing no: SK 017

scale @ A3: NTS

rev: 1