



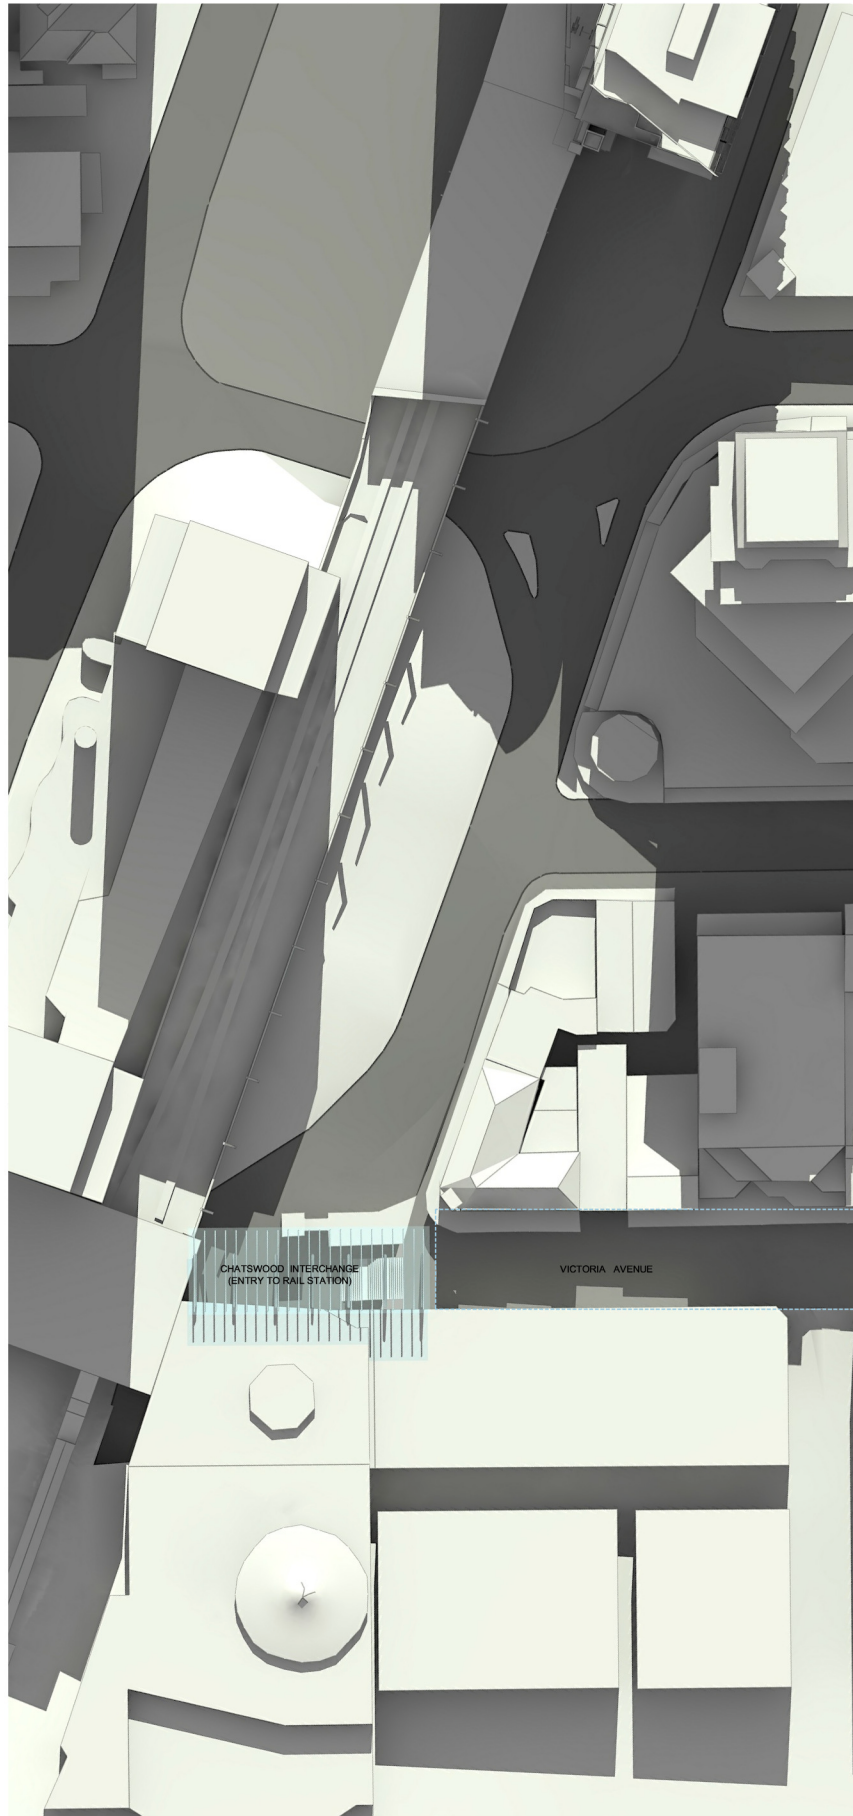


EXISTING CONDITION (NO BUILDING)

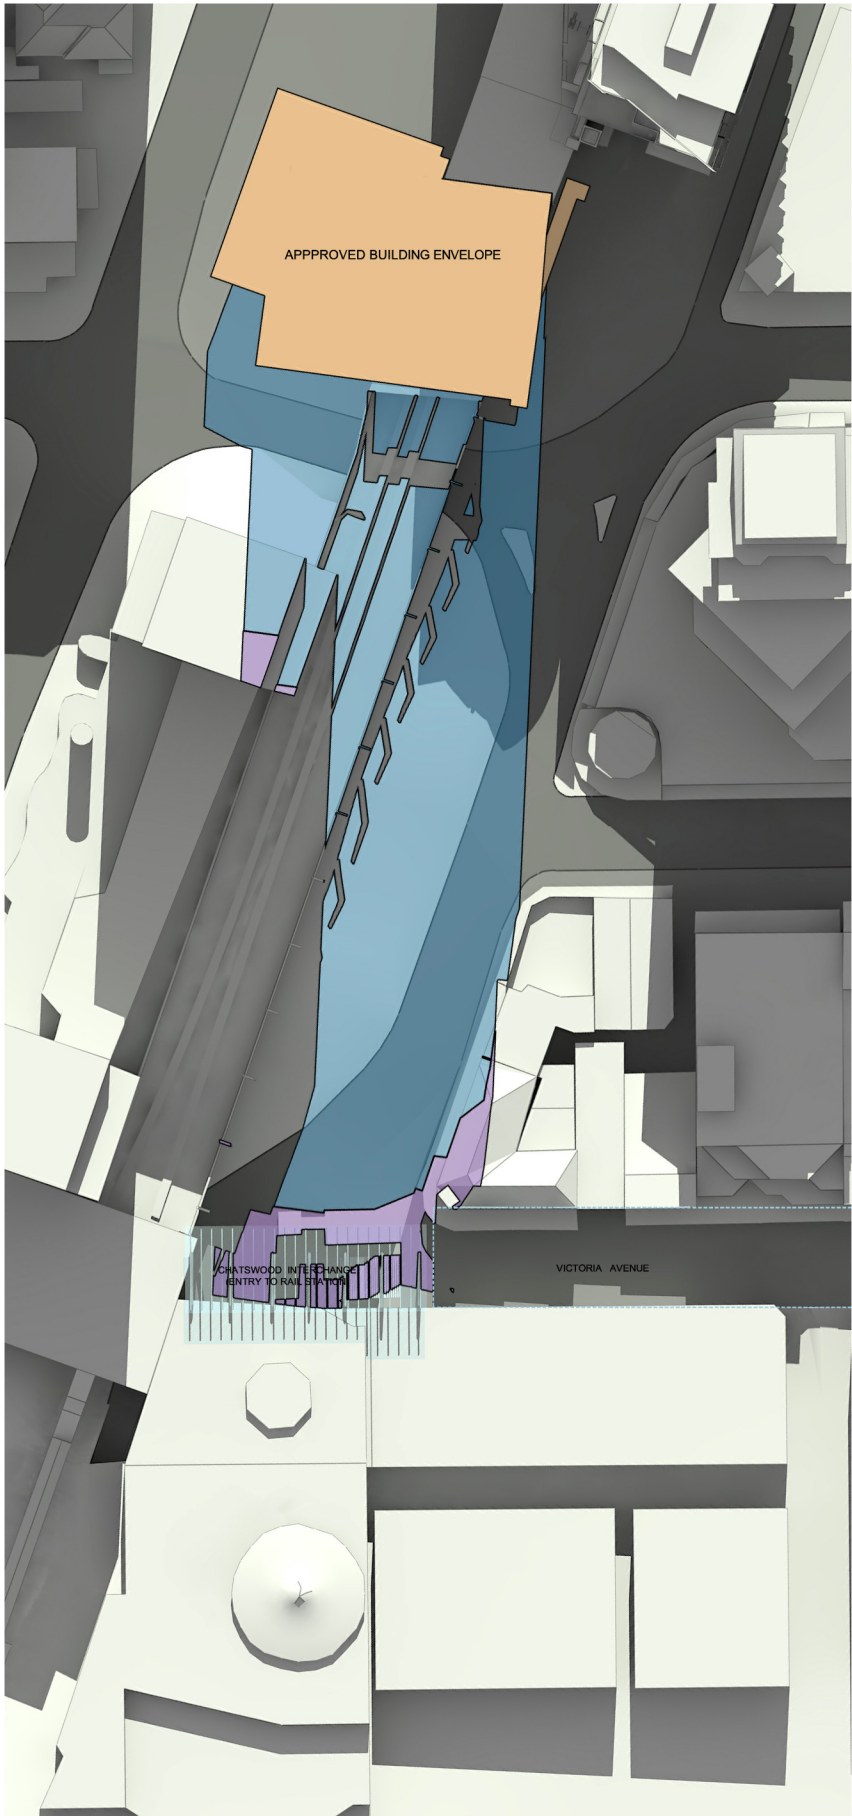


APPROVED BUILDING ENVELOPE

RL 179m - Approved main roof height
 RL 189m - Approved roof feature height

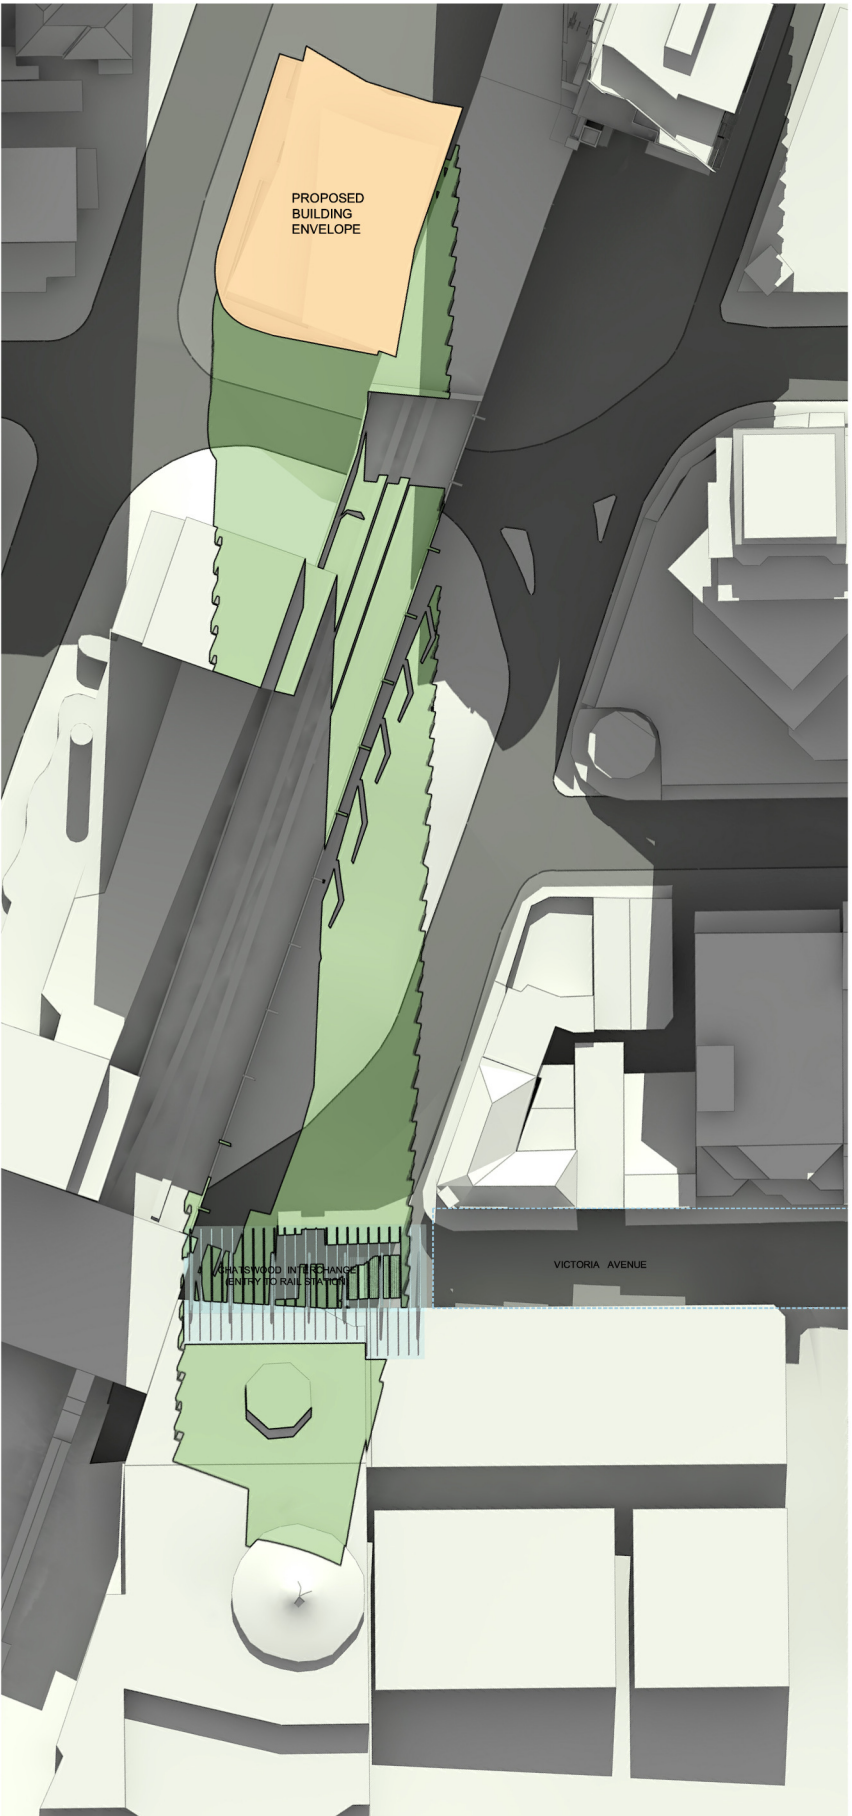

PROPOSED BUILDING ENVELOPE

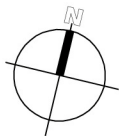

rev:	date:	amendment:

project:
 7 Railway Street, Chatswood

Copyright of the design and other information shown here is owned by Mirvac Design Pty. Ltd. Reproduction or use of the design by any party for any purpose is expressly forbidden without the written permission of Mirvac Design Pty. Ltd.

architect:
Mirvac Design
 architects
 planners
 interior designers

Level 26, 90 Margaret St.
 Sydney, NSW, 2000
 tel: 02 9030 8000
 fax: 02 9030 8181
 Mirvac Design Pty. Ltd.
 ABN 78 003 359 153



title:
 VICTORIA MALL
 SHADOW ANALYSIS
 JUNE 21st - 1.00pm

drawn:
approved:

job no: 1737 date: JULY 10 scale @ A1: NTS
 lot no: drawing no: SK 018 rev: 1