



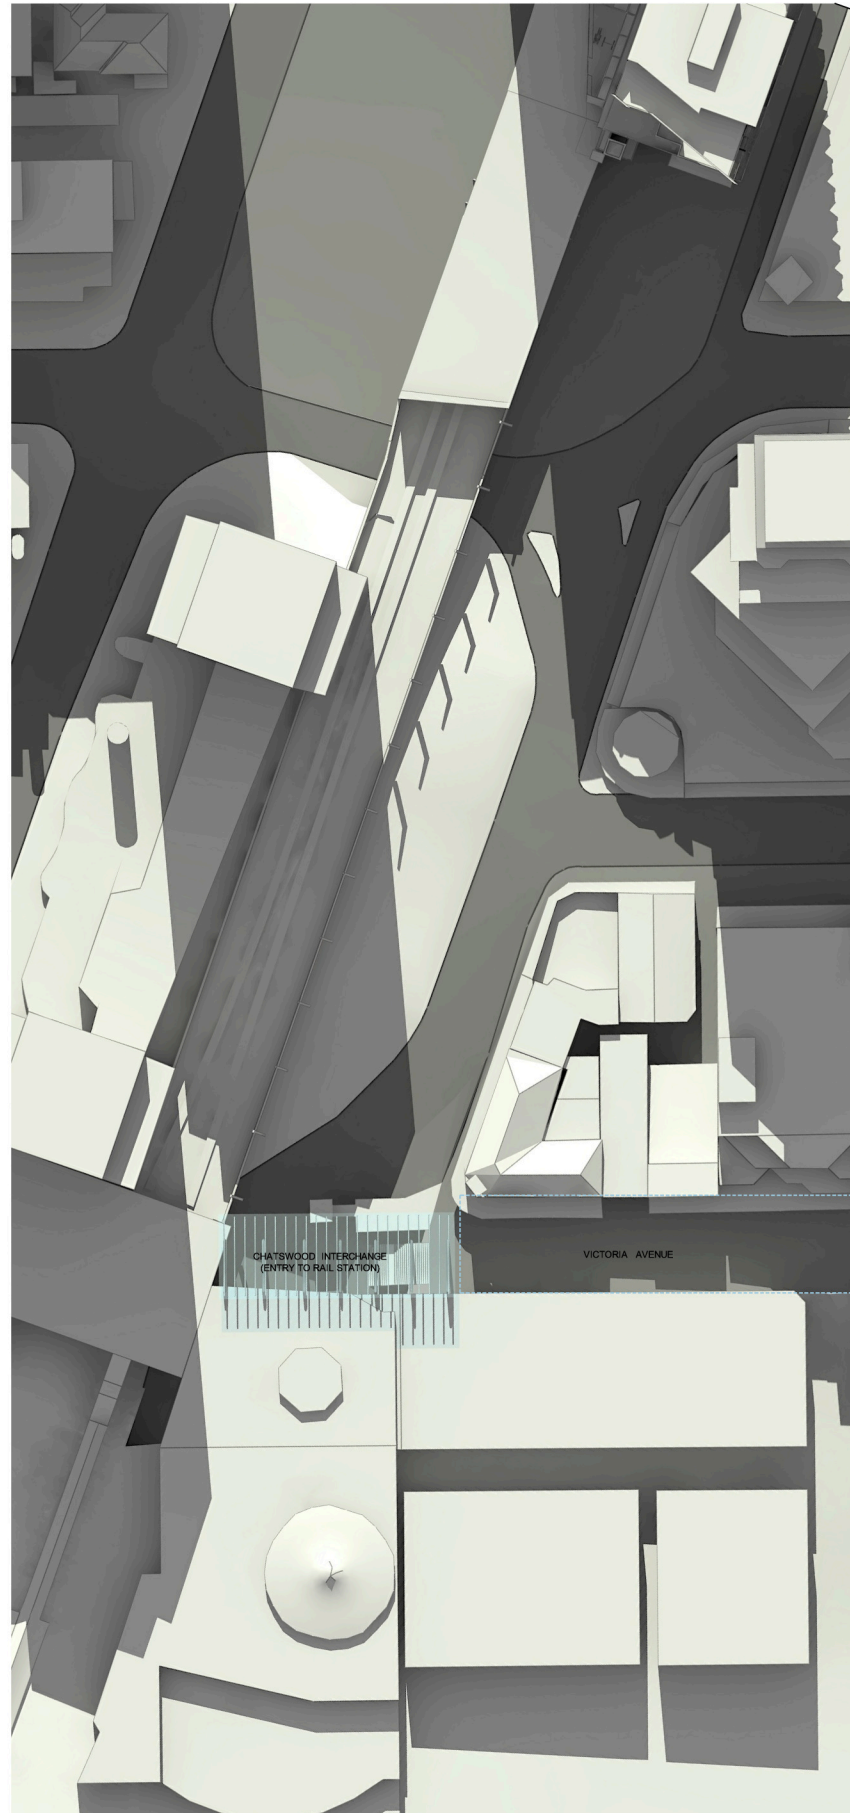


EXISTING CONDITION (NO BUILDING)

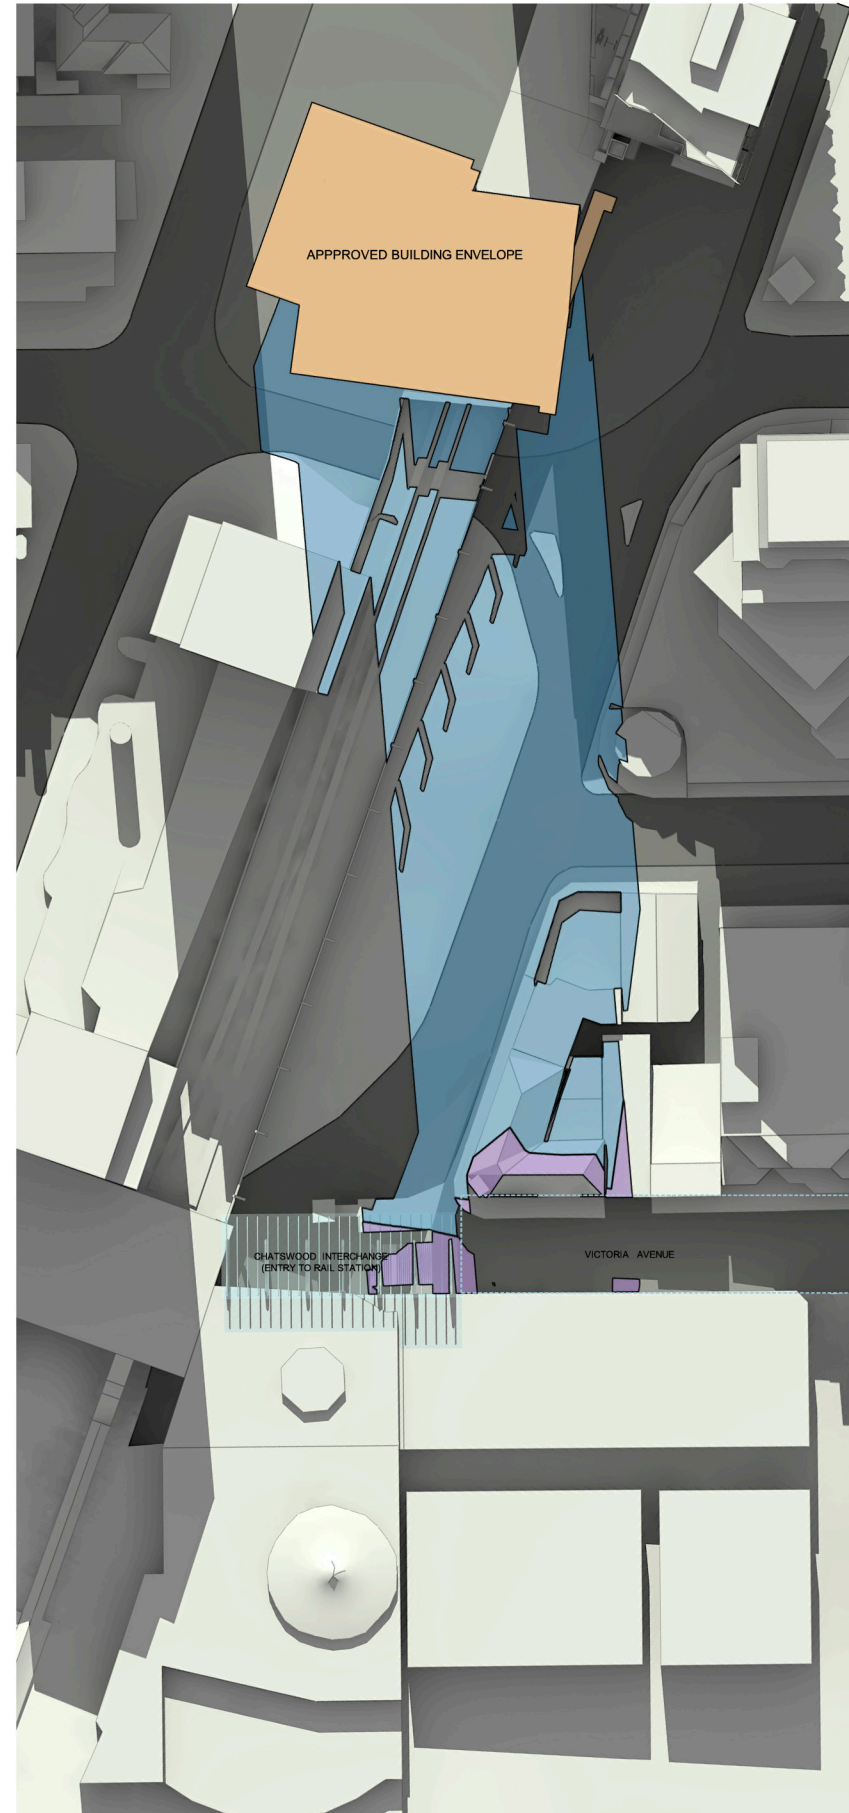


APPROVED BUILDING ENVELOPE

RL 179m - Approved main roof height
RL 189m - Approved roof feature height

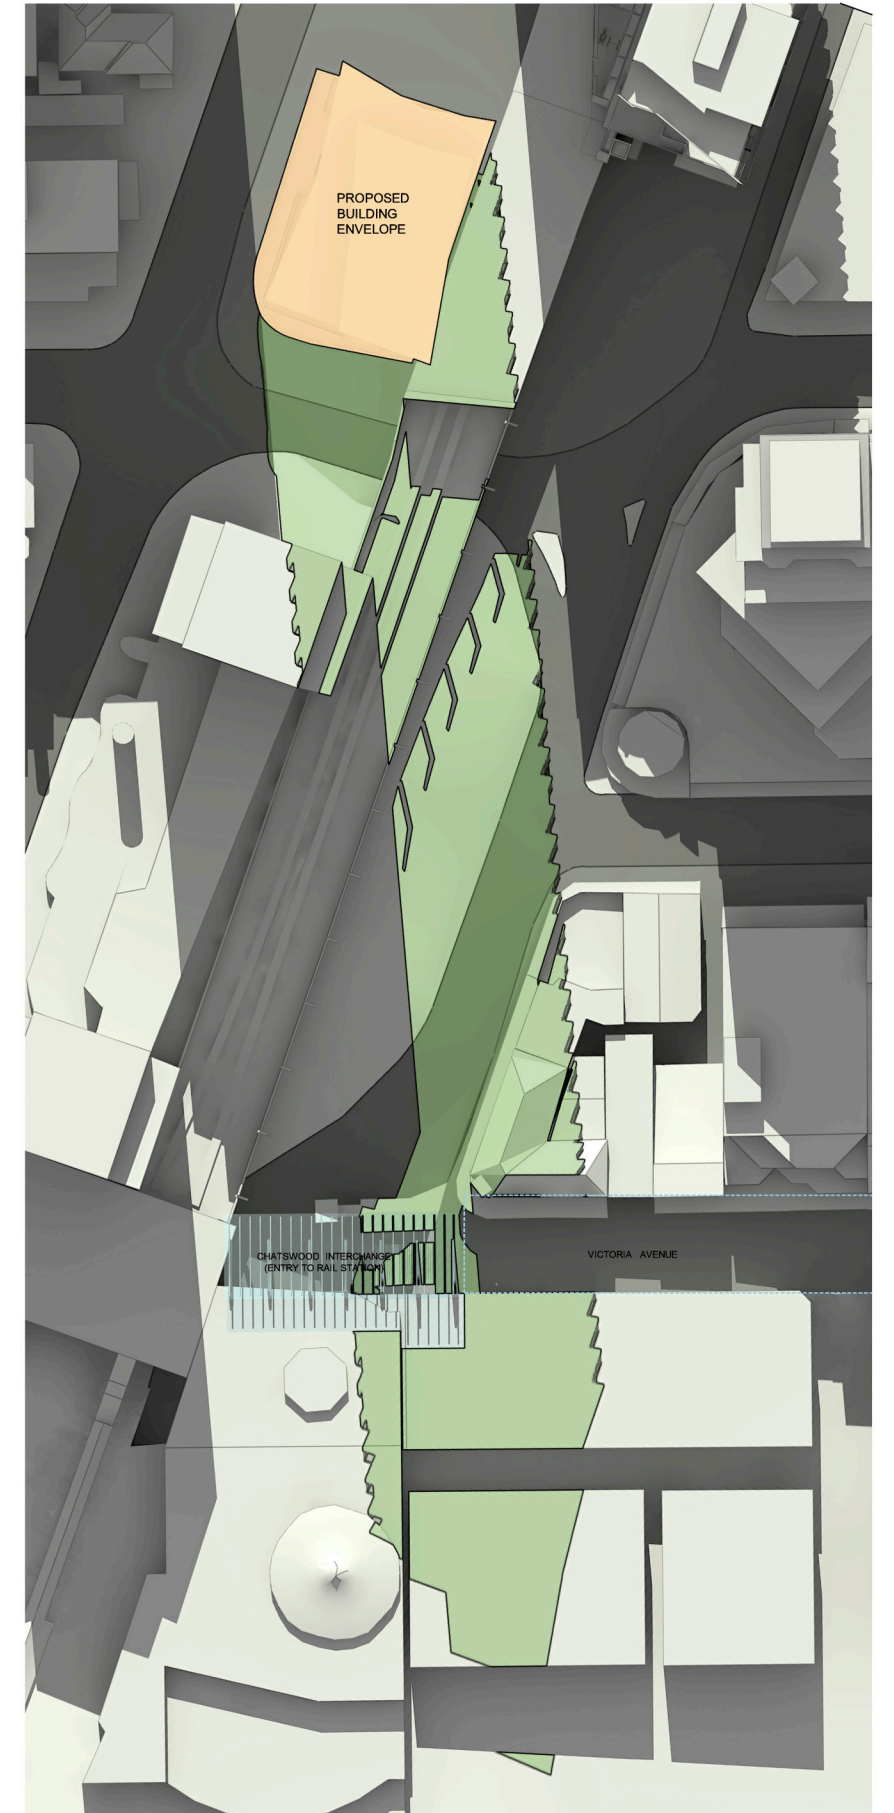

PROPOSED BUILDING ENVELOPE

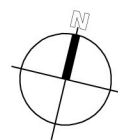

rev.	date:	amendment:

project:
7 Railway Street, Chatswood

Copyright of the design and other information shown here is owned by Mirvac Design Pty. Ltd. Reproduction or use of the design by any party for any purpose is expressly forbidden without the written permission of Mirvac Design Pty. Ltd.

architect:
Mirvac Design
architects
planners
interior designers

Level 26, 90 Margaret St.
Sydney, NSW, 2000
tel: 02 9030 8000
fax: 02 9030 8181
Mircac Design Pty. Ltd.
ABN 78 003 359 153



title:
VICTORIA MALL
SHADOW ANALYSIS
JUNE 21st - 1.30pm

drawn:
approved:

job no: 1737 date: JULY 10 scale @ A1: NTS
lot no: drawing no: SK 019 rev: 1