



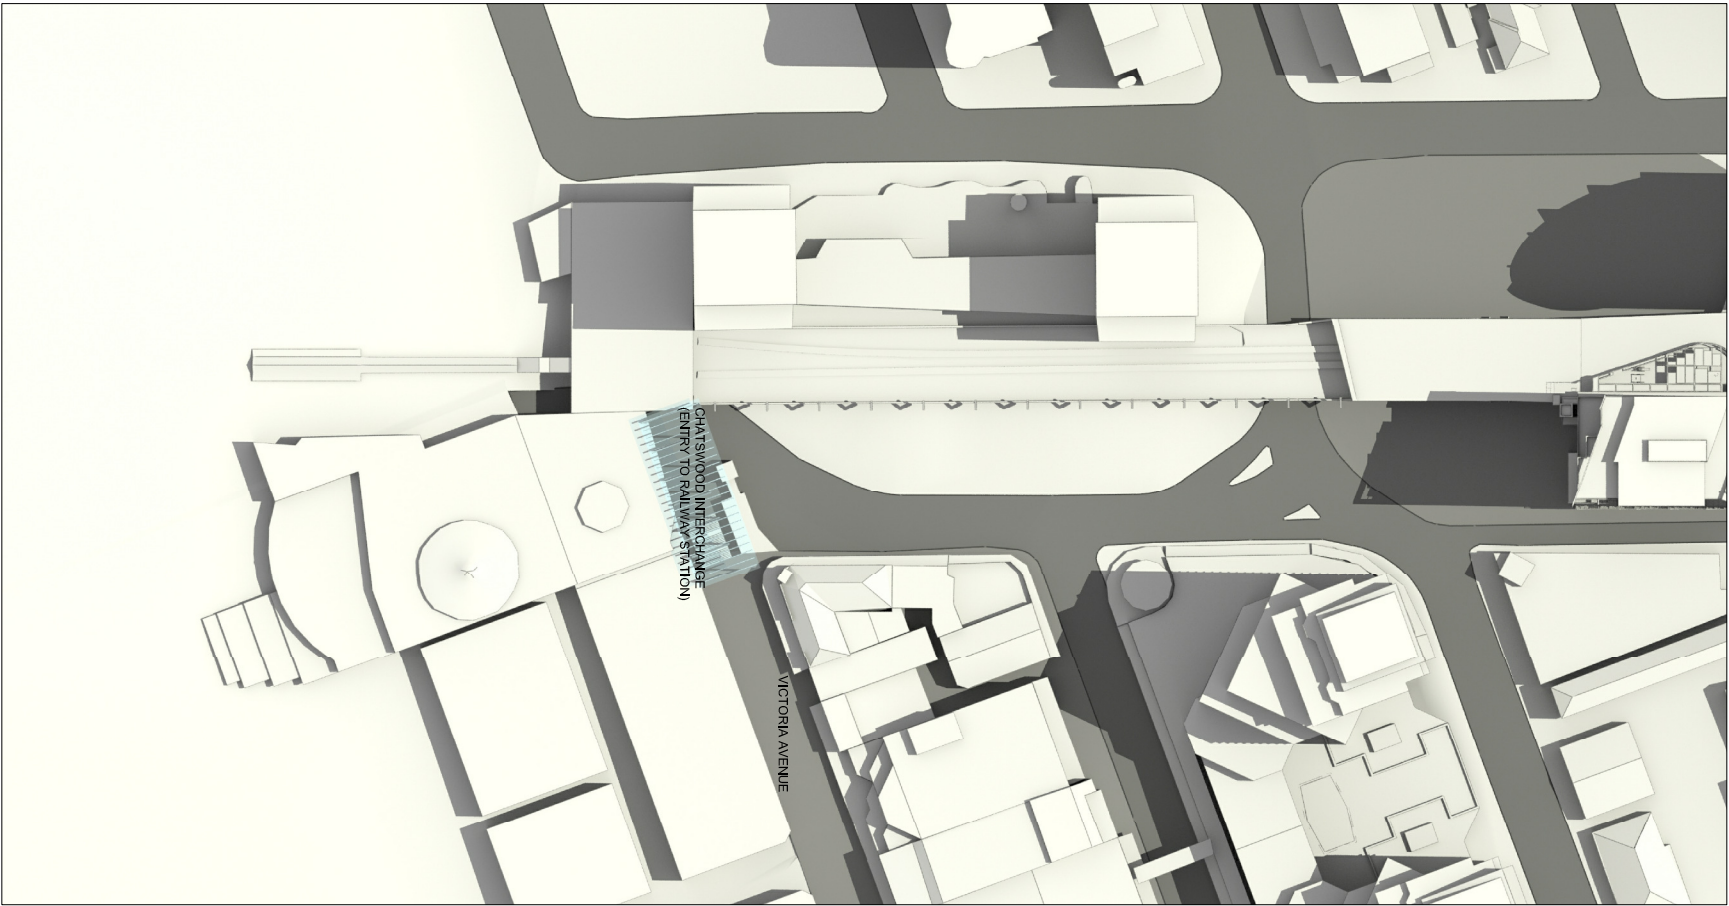


EXISTING CONDITION (NO BUILDING)

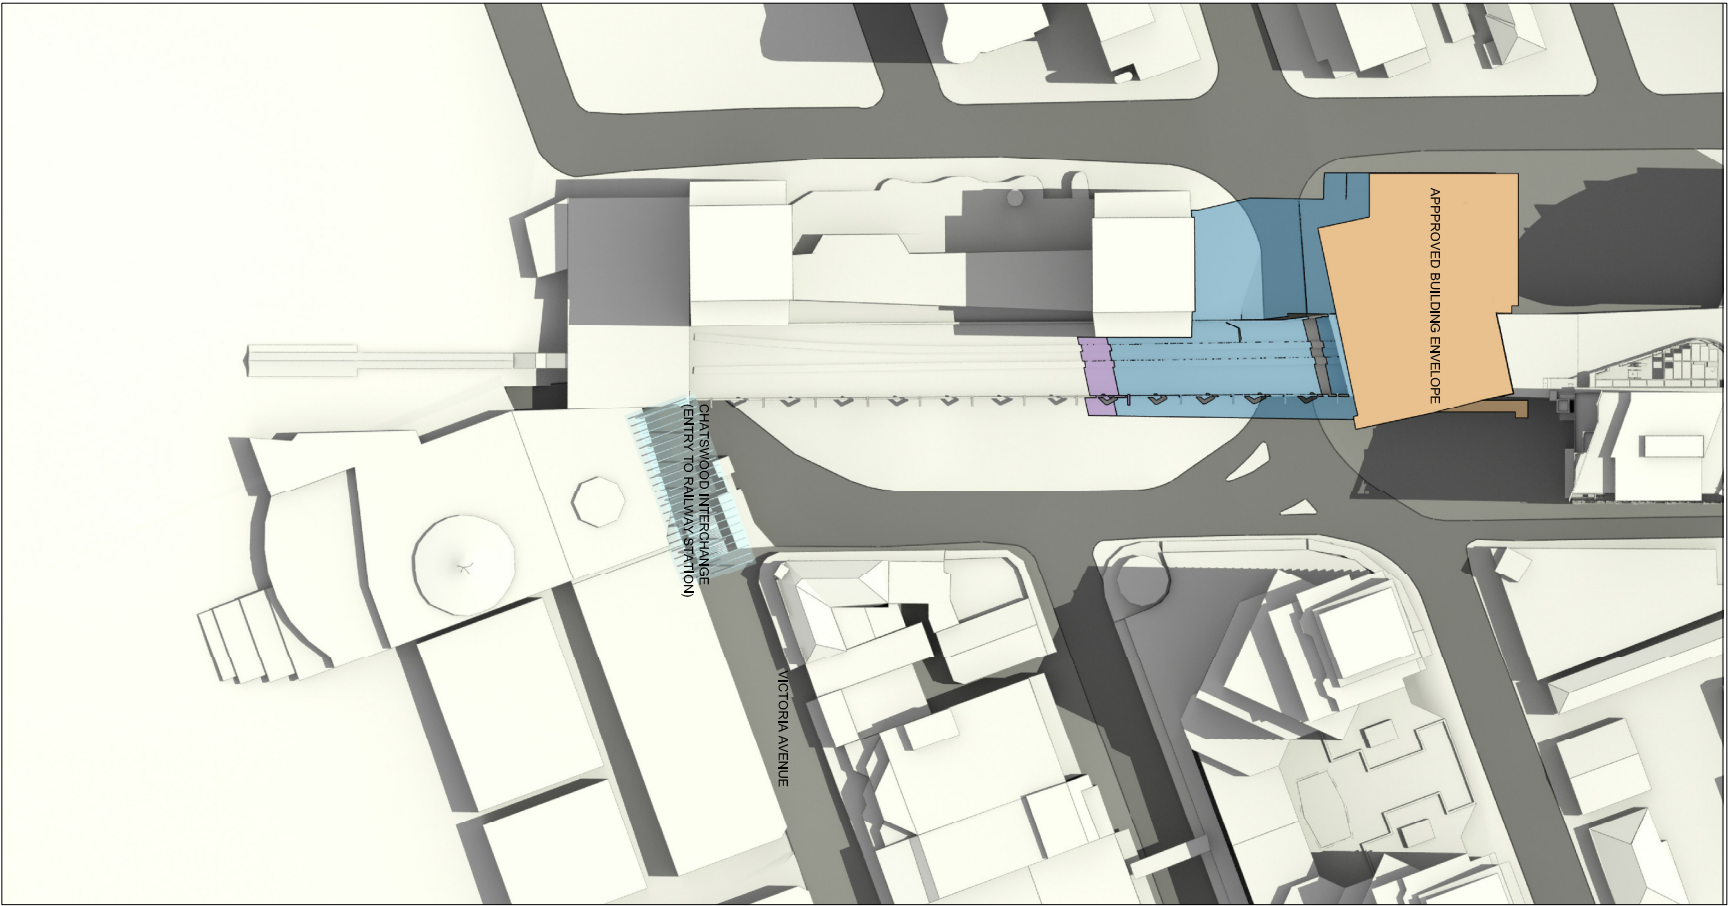


APPROVED BUILDING ENVELOPE

RL 179m - Approved
main roof height

RL 169m - Approved
roof feature height

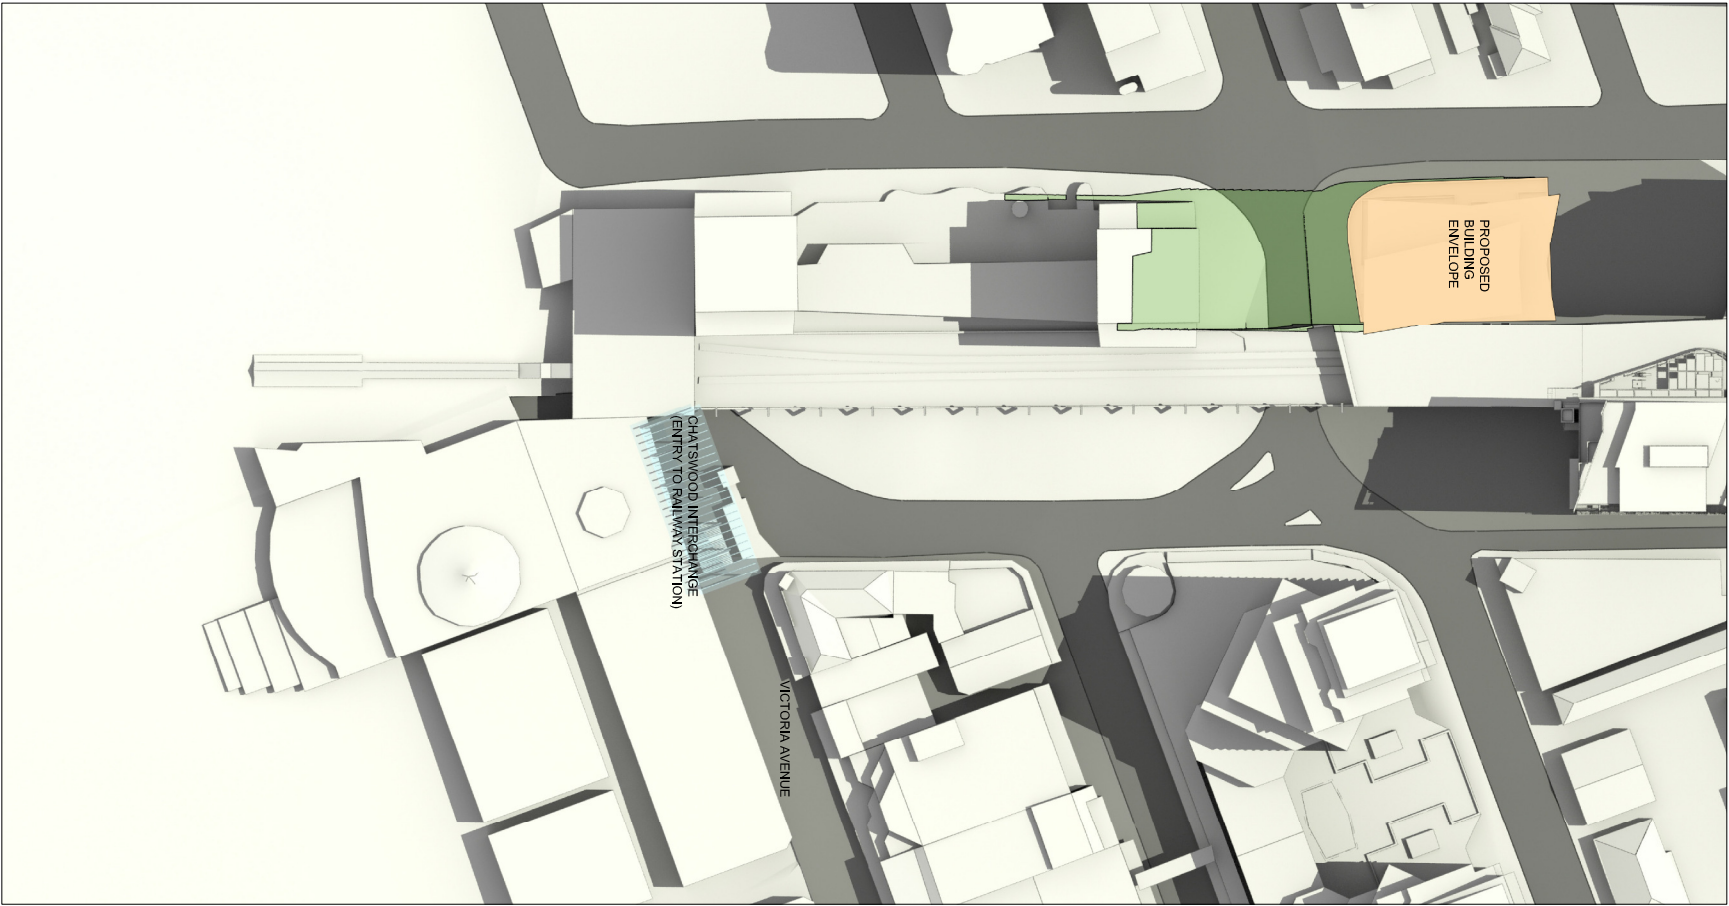

PROPOSED BUILDING ENVELOPE

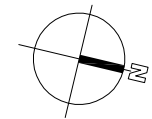

REV: 01
DATE: NOV 10
AMENDMENT: ISSUED FOR PER

project:
7 Railway Street, Chatswood

architect:
Mirvac Design
architects
111 Pitt Street, Level 14
Sydney NSW 2000
Tel: 02 9239 3333
Fax: 02 9239 3333
Email: info@mirvac.com.au
www.mirvac.com.au



title:
VICTORIA MALL
SHADOW ANALYSIS
MARCH 21ST - 1:00pm

drawn:
job no: 1737
date: NOV 10
scale: @ A1: NTS
drawing no: SK 102
rev: 1