



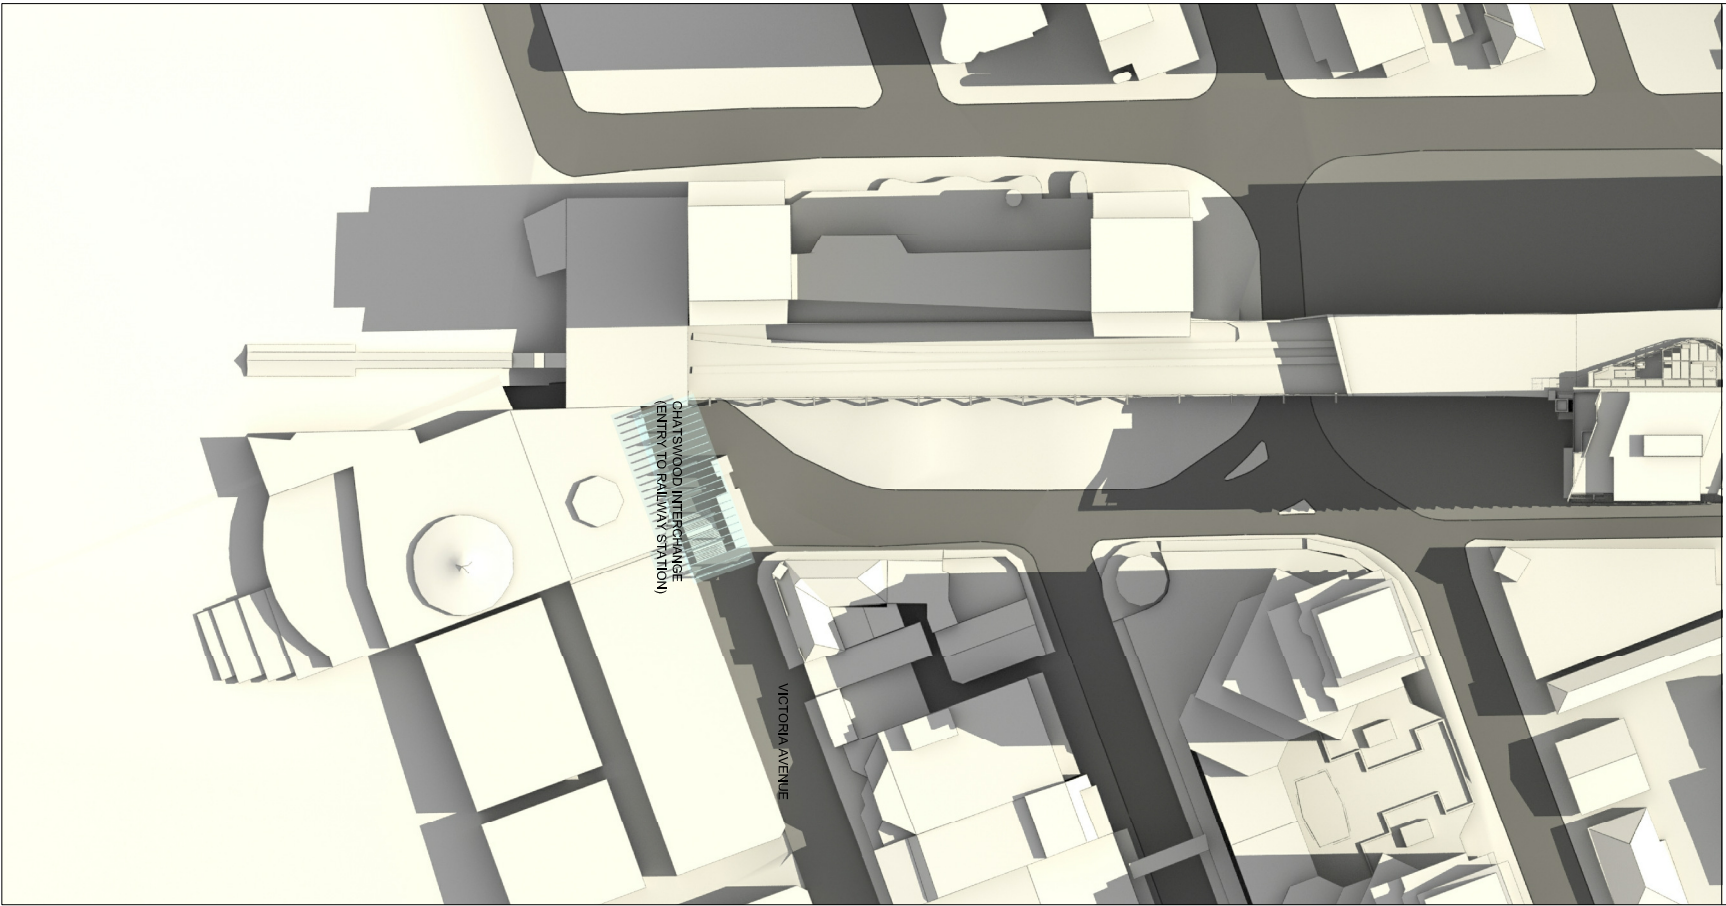


EXISTING CONDITION (NO BUILDING)

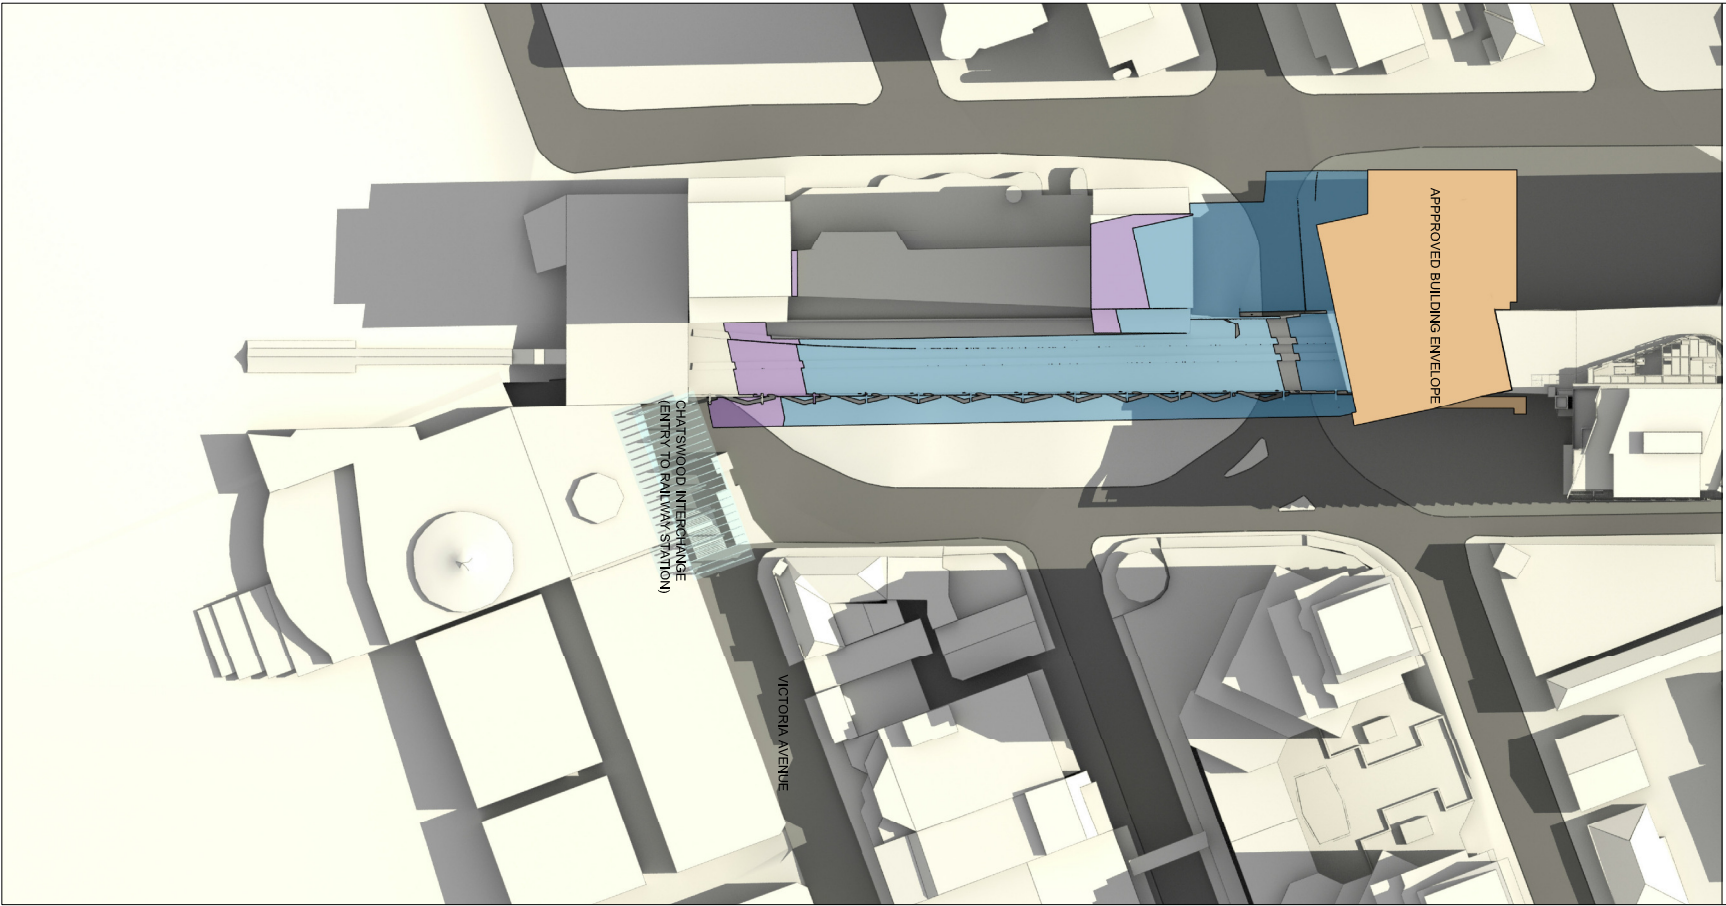


APPROVED BUILDING ENVELOPE

RL 179m - Approved
main roof height

RL 169m - Approved
roof feature height

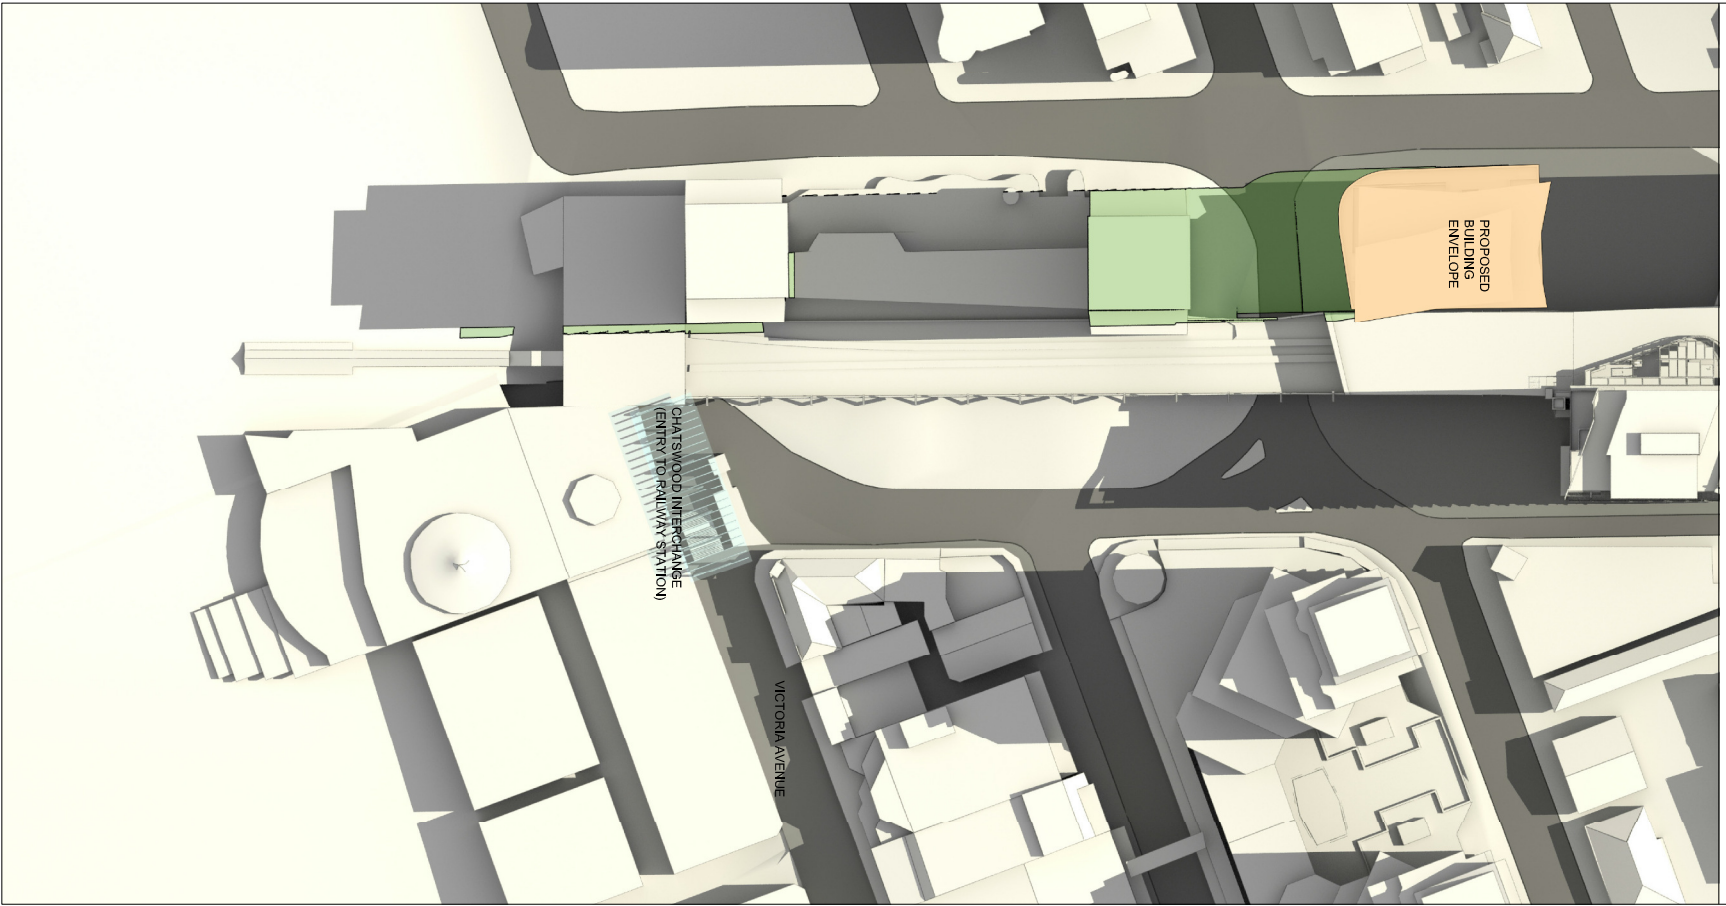

PROPOSED BUILDING ENVELOPE

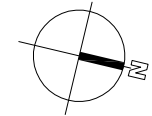

REV: 01
DATE: NOV 10
AMENDMENT: ISSUED FOR PER

PROJECT: 7 Railway Street, Chatswood

ARCHITECT: MIVAC Design
1/144 Victoria Avenue
Sydney NSW 2050
Tel: 02 9200 9300
Fax: 02 9200 9301
Email: info@mivac.com.au
Web: www.mivac.com.au



TITLE: VICTORIA MALL
SHADOW ANALYSIS
JUNE 21ST - 12:00pm

DRAWN: jpb no: 1737
DATE: NOV 10
SCALE: @ A1: NTS
DRAWING NO: SK 105
REV: 1