



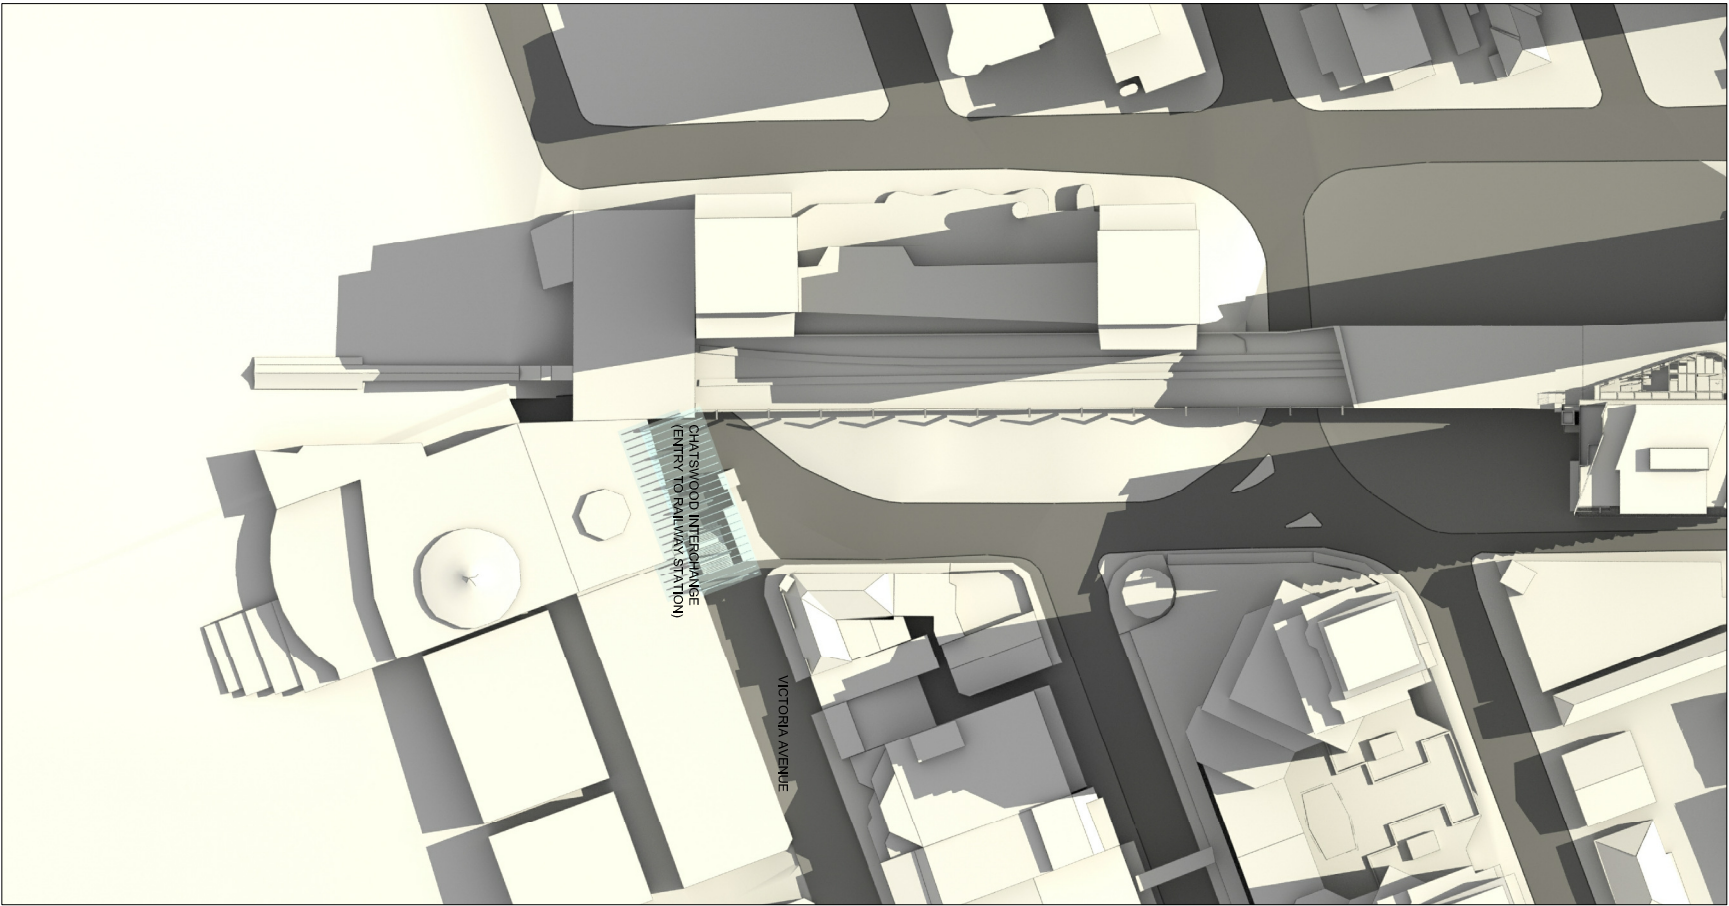


EXISTING CONDITION (NO BUILDING)

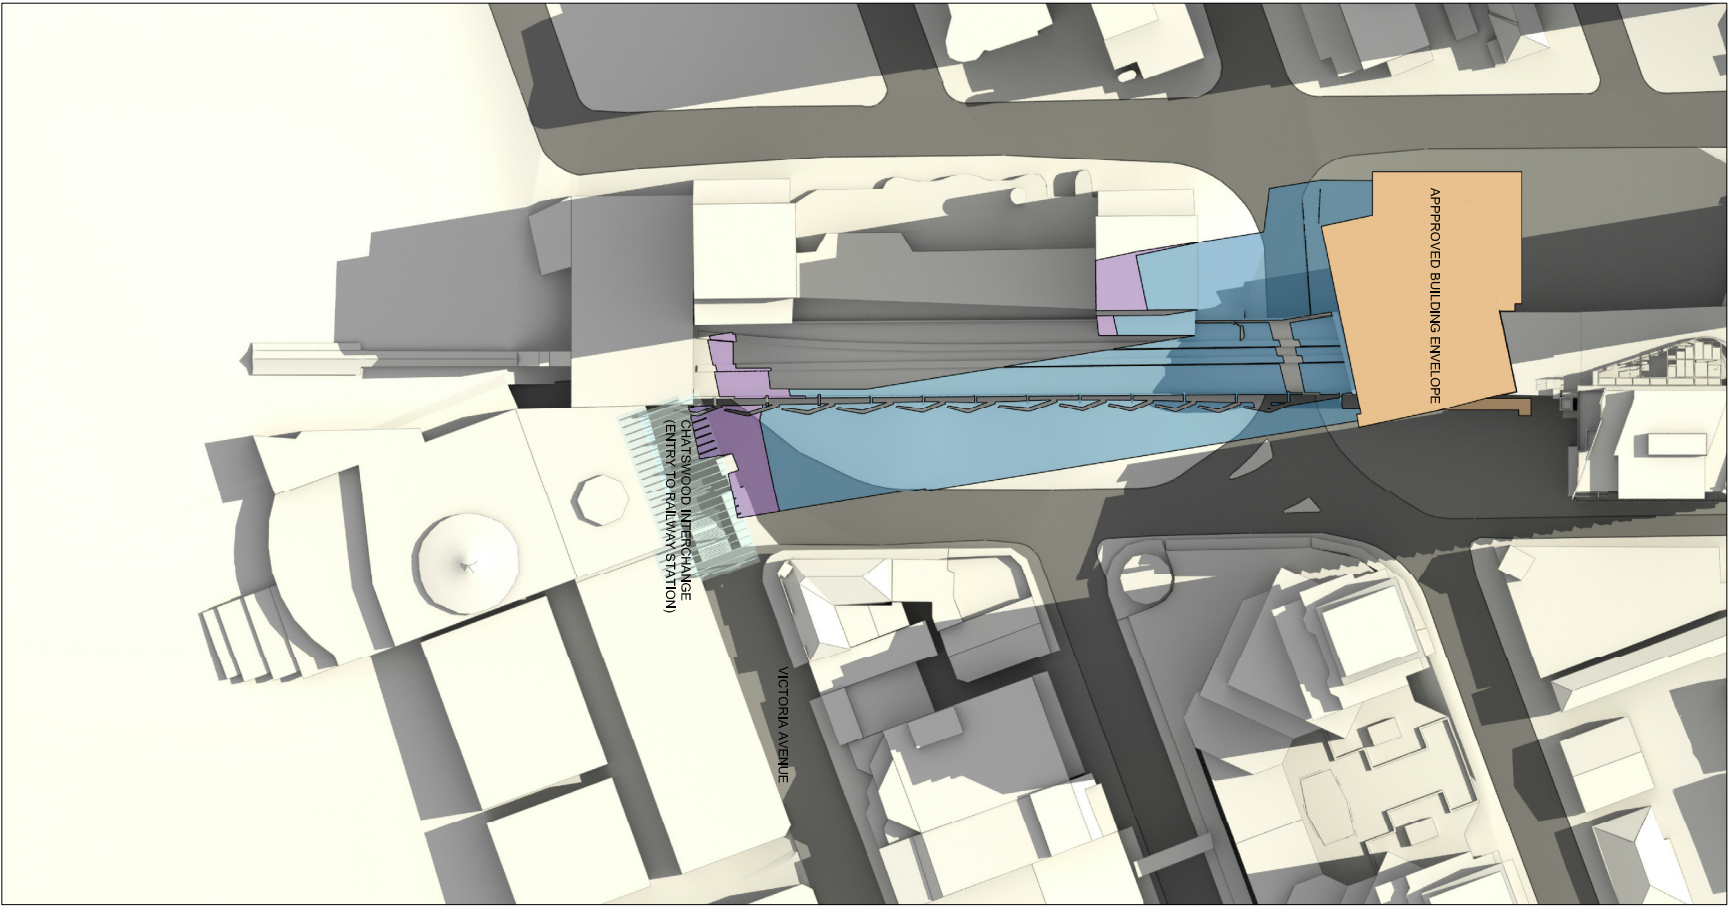


APPROVED BUILDING ENVELOPE

RL 179m - Approved
main roof height

RL 169m - Approved
roof feature height

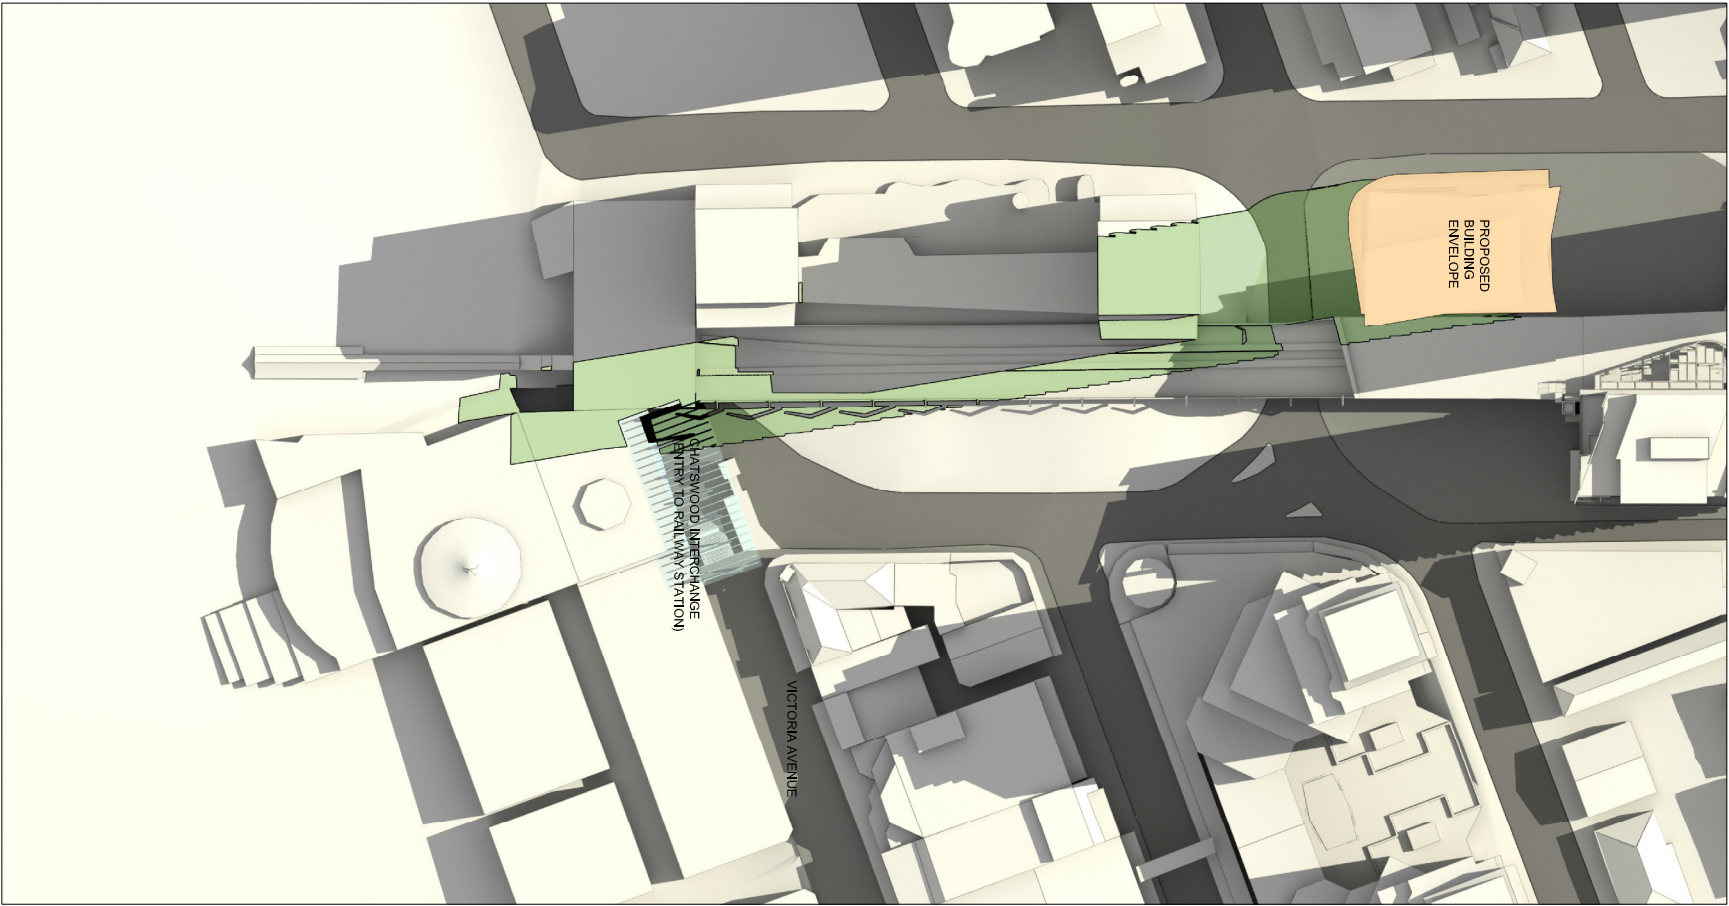

PROPOSED BUILDING ENVELOPE

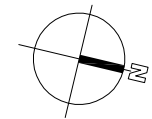

REV: 01
DATE: NOV 10
AMENDMENT: ISSUED FOR PER

PROJECT:
7 Railway Street, Chatswood

ARCHITECT:
MIRVAC
DESIGN

1/100-1/1000
Sydney NSW 2000
Tel: 02 9200 0000
Fax: 02 9200 0000
Email: info@mirvac.com.au
Web: www.mirvac.com.au



TITLE:
VICTORIA MALL
SHADOW ANALYSIS
JUNE 21ST - 12:30pm

DRAWN:
JBO NO: 1737

DATE: NOV 10
DRAWING NO: SK 106
SCALE: @ A1: NTS
REV: 1