



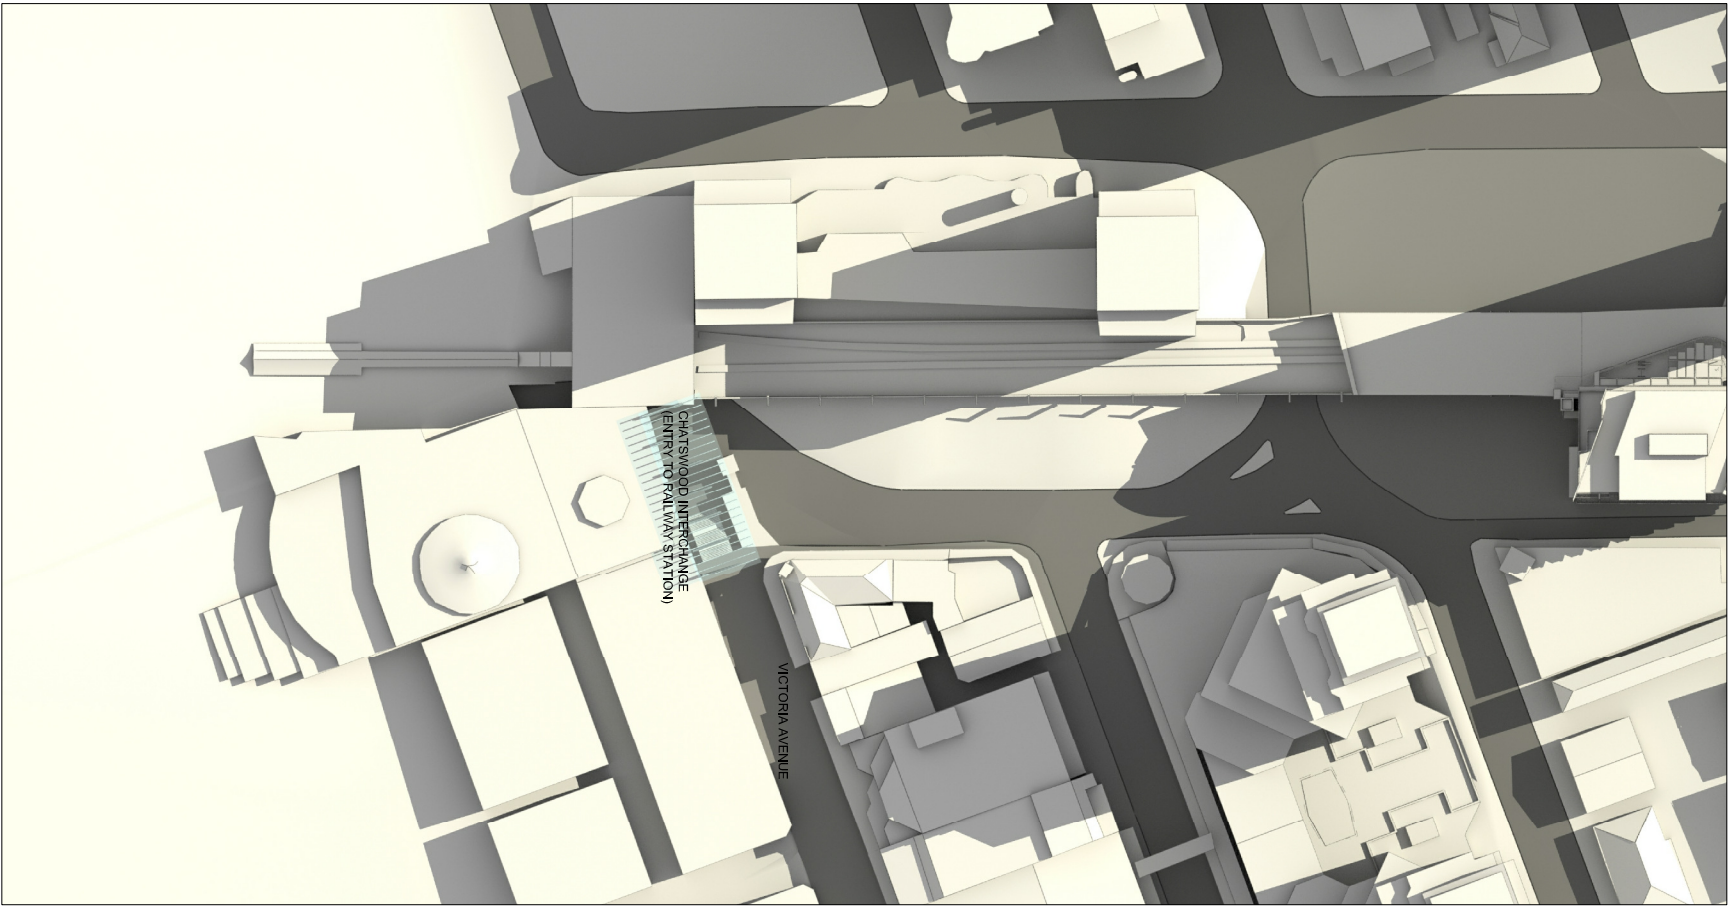


EXISTING CONDITION (NO BUILDING)

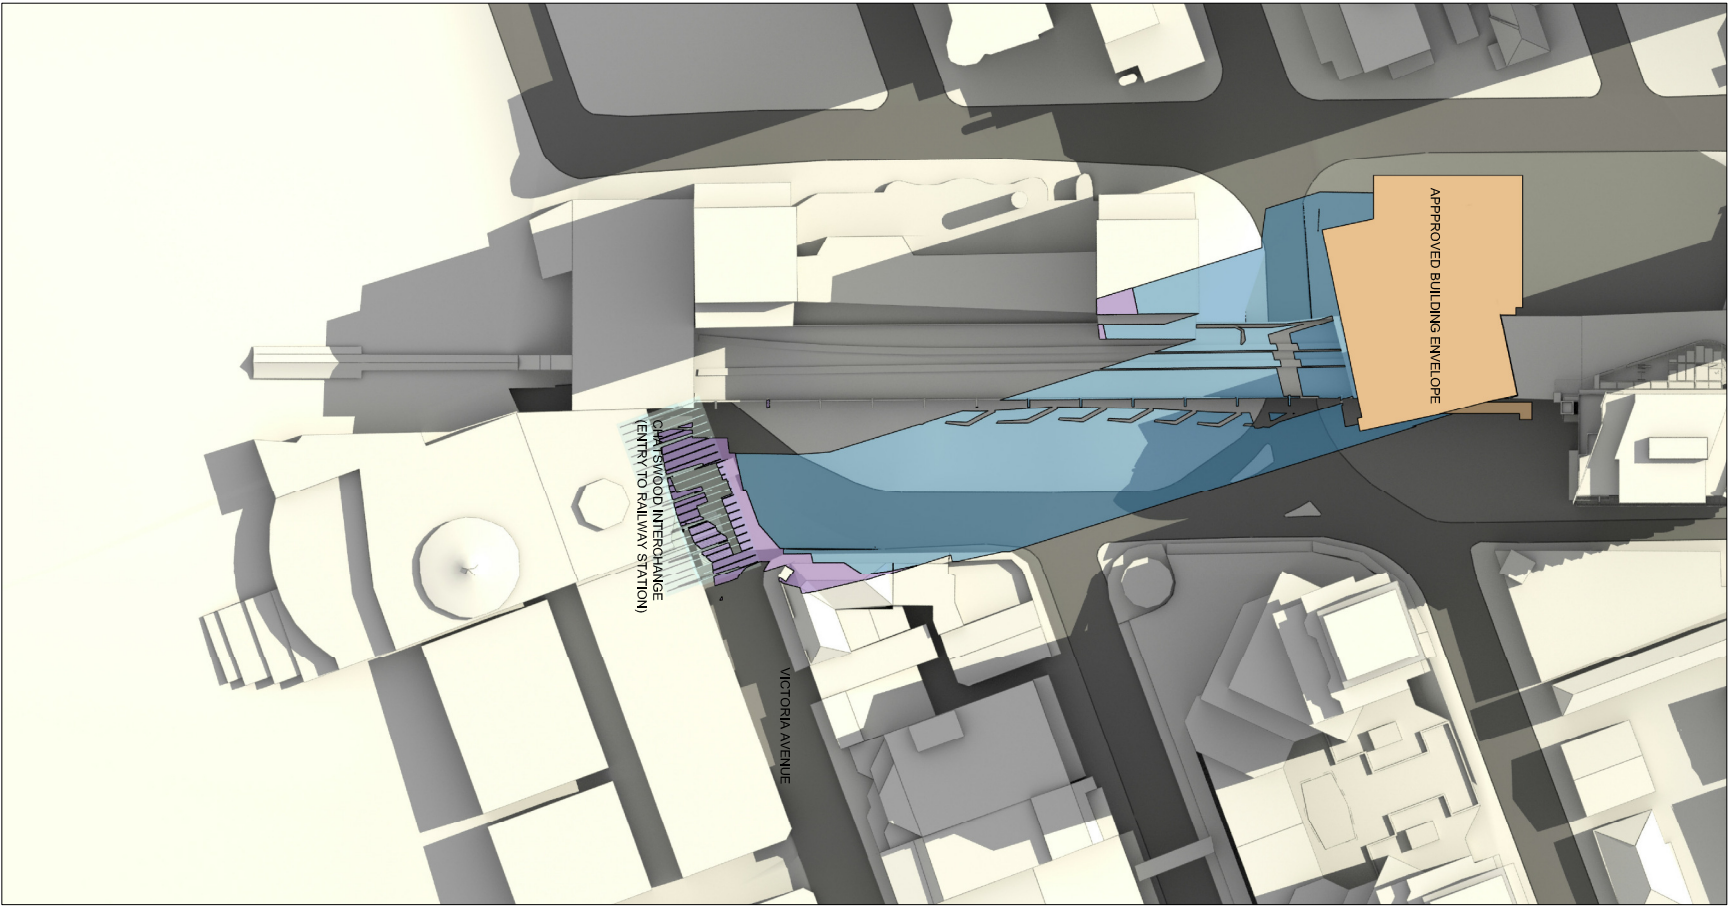


RL 179m - Approved
main roof height

RL 169m - Approved
roof feature height

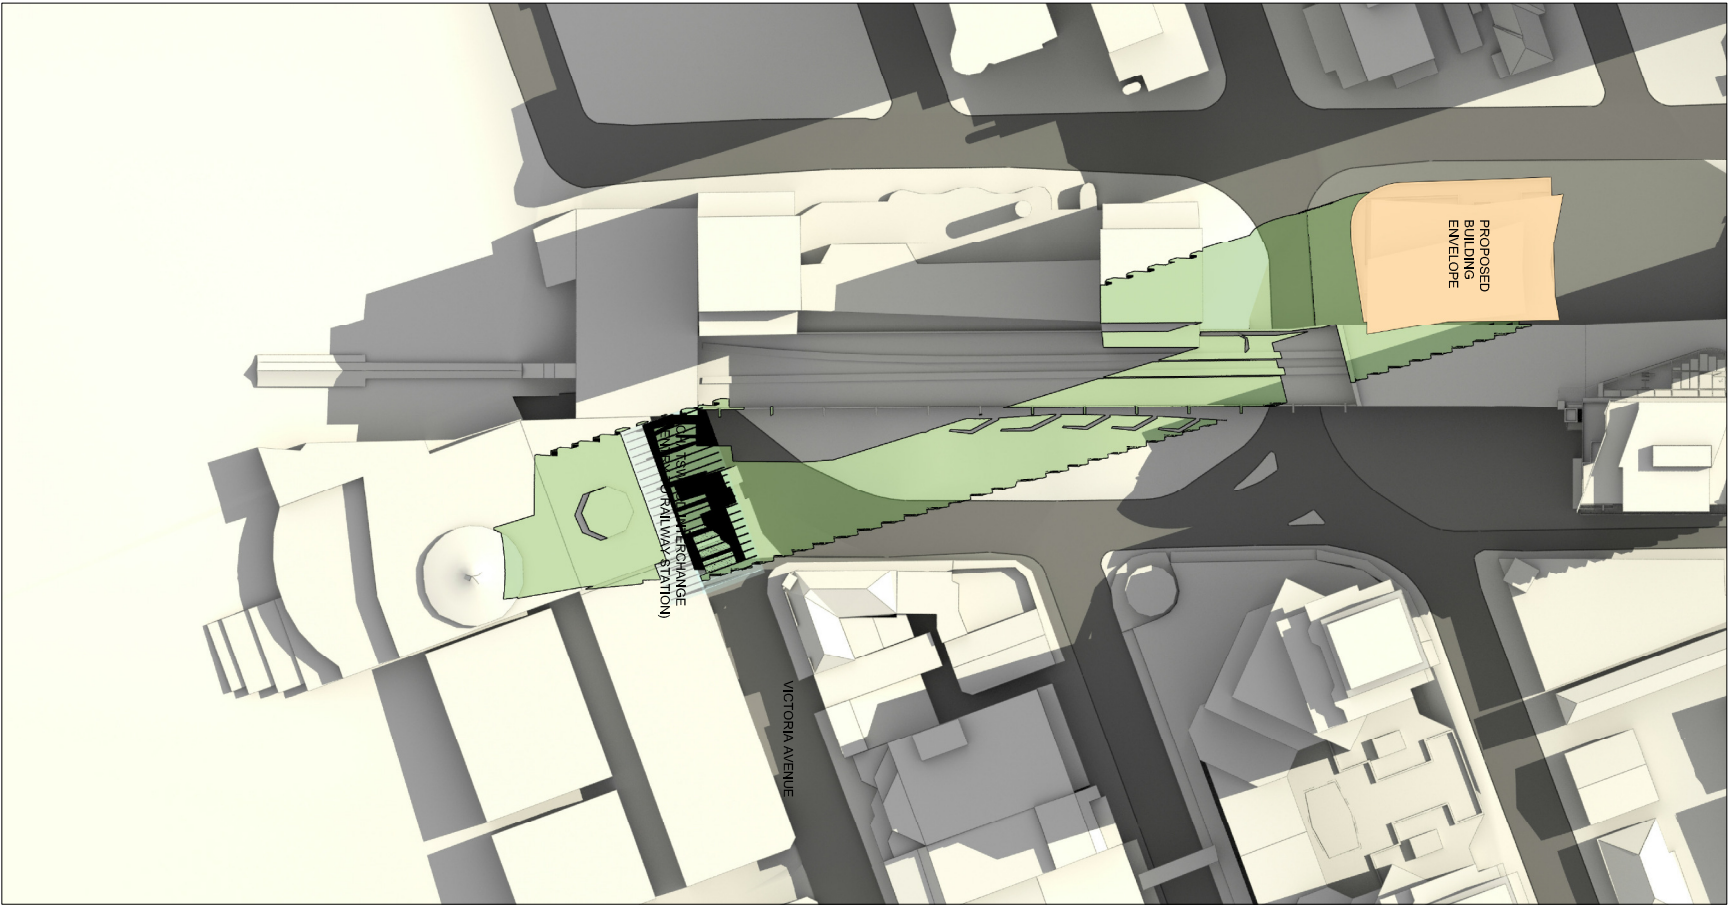

PROPOSED BUILDING ENVELOPE

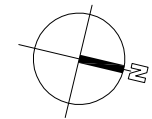

REV: 01
DATE: NOV 10
AMENDMENT: ISSUED FOR PER

PROJECT:
7 Railway Street, Chatswood

ARCHITECT:
Mirvac Design
Architects
Mirvac Design Pty Ltd
144
Athena Road, Chatswood NSW 1593
Tel: 02 9333 3333
Fax: 02 9333 3333
Email: info@mirvac.com.au
www.mirvac.com.au

TITLE:
VICTORIA MALL
SHADOW ANALYSIS
JUNE 21ST - 1:00pm

DRAWN:
JBO NO: 1737
DATE: NOV 10
SCALE: @ A1: NTS
DRAWING NO: SK 107
REV: 1