
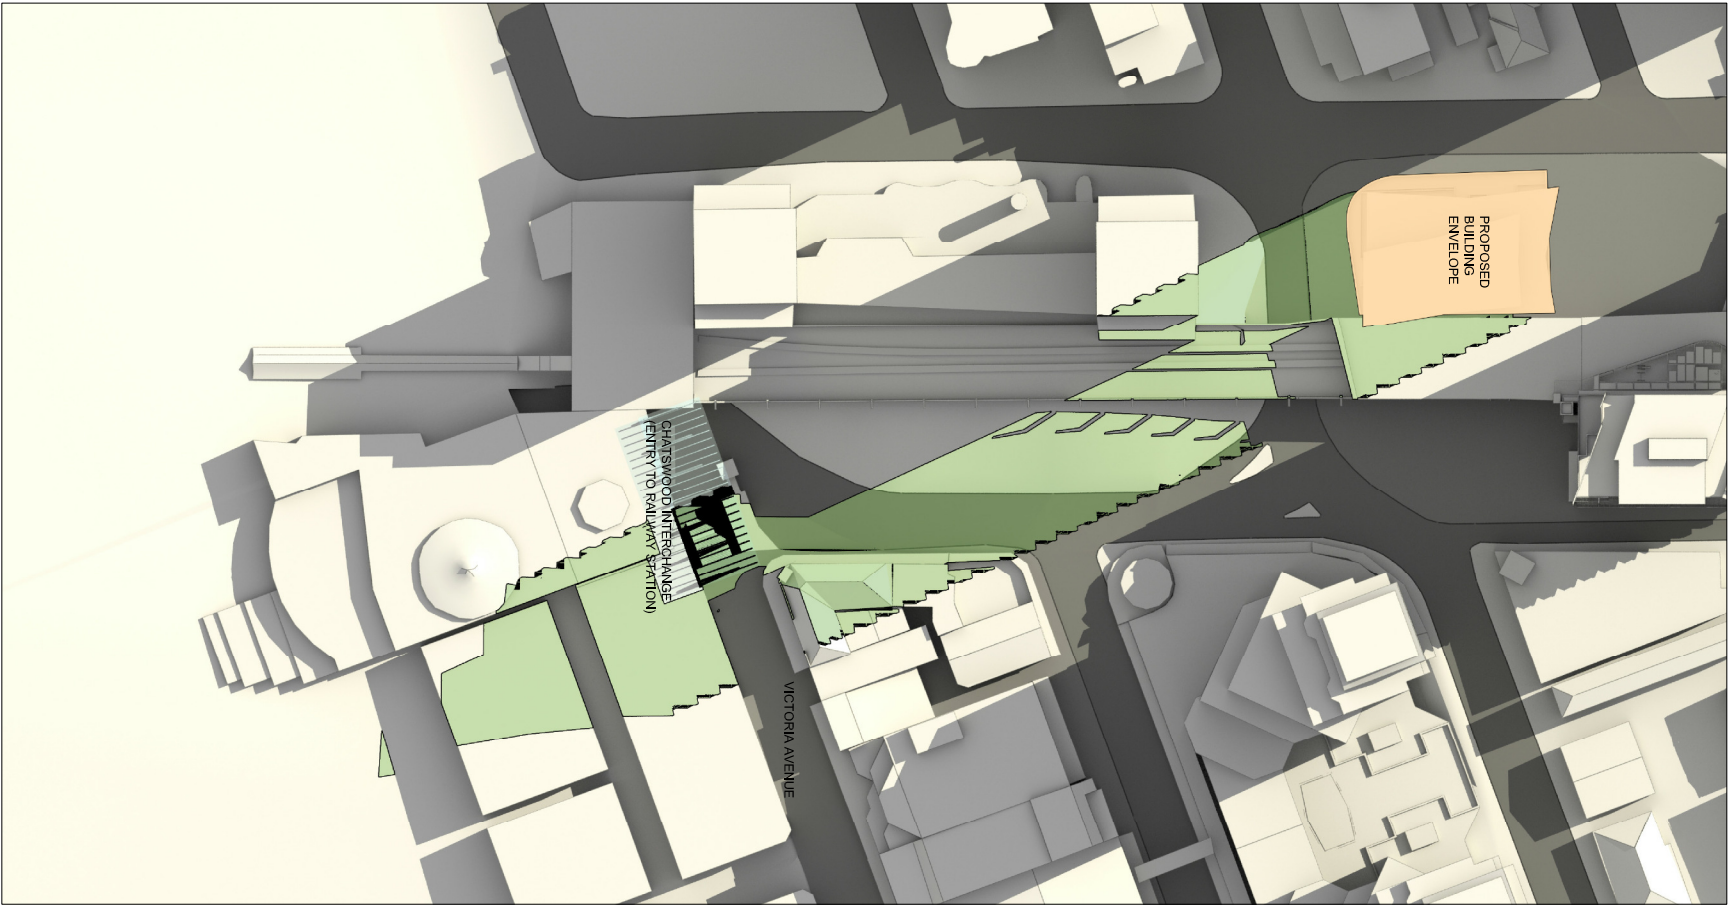
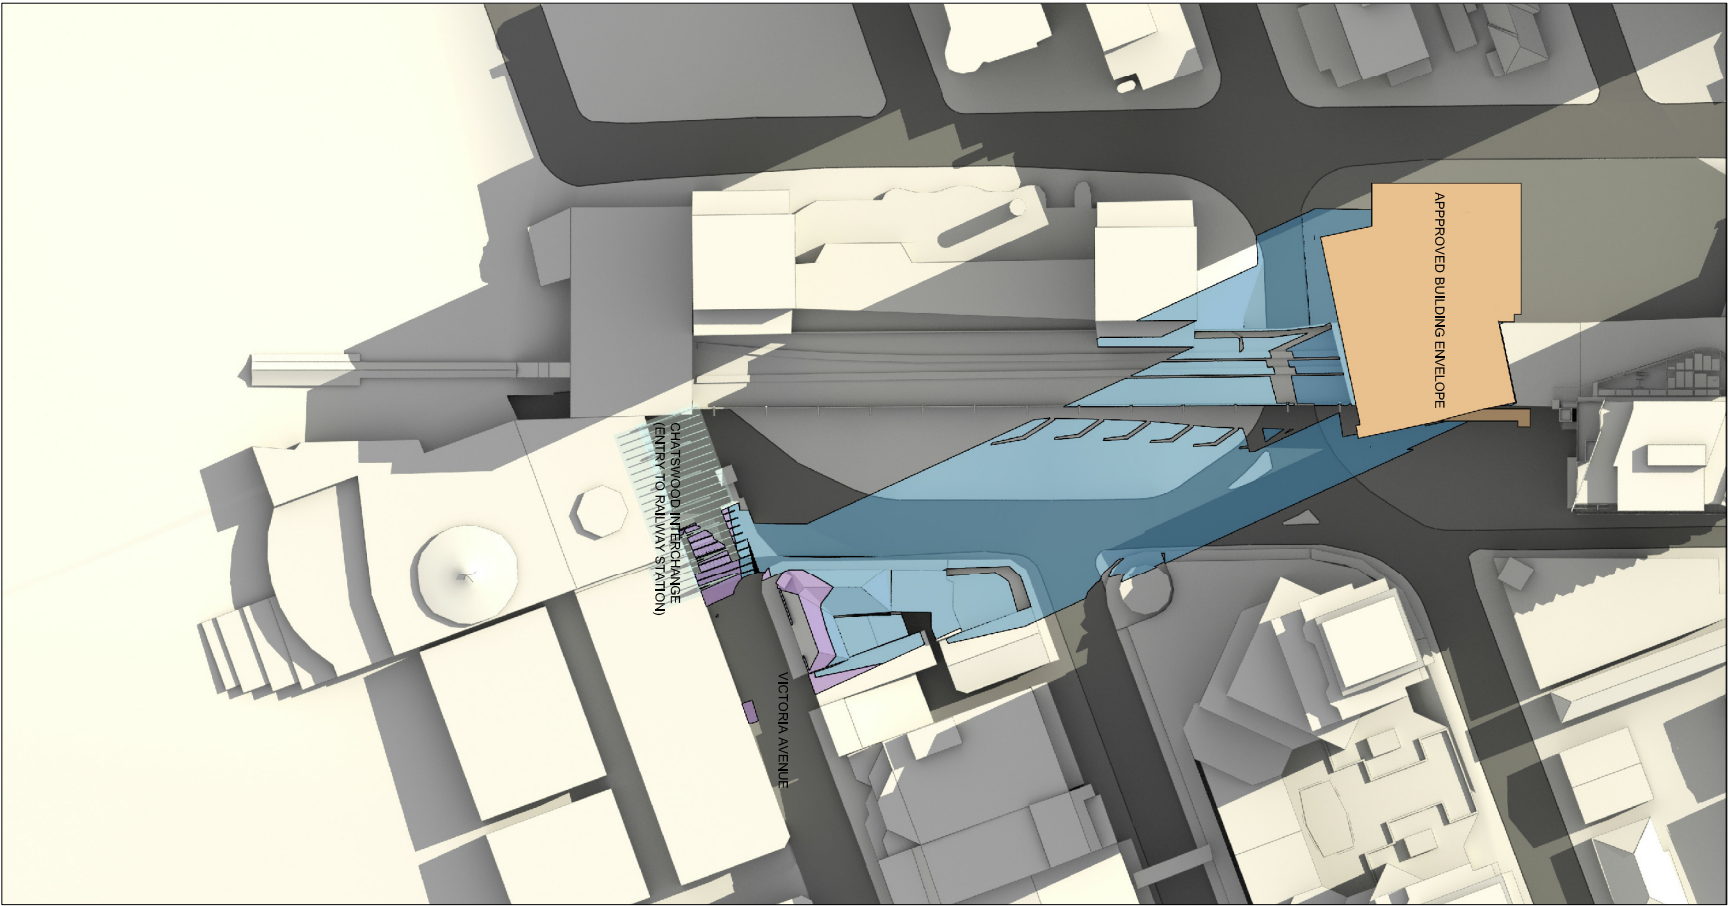


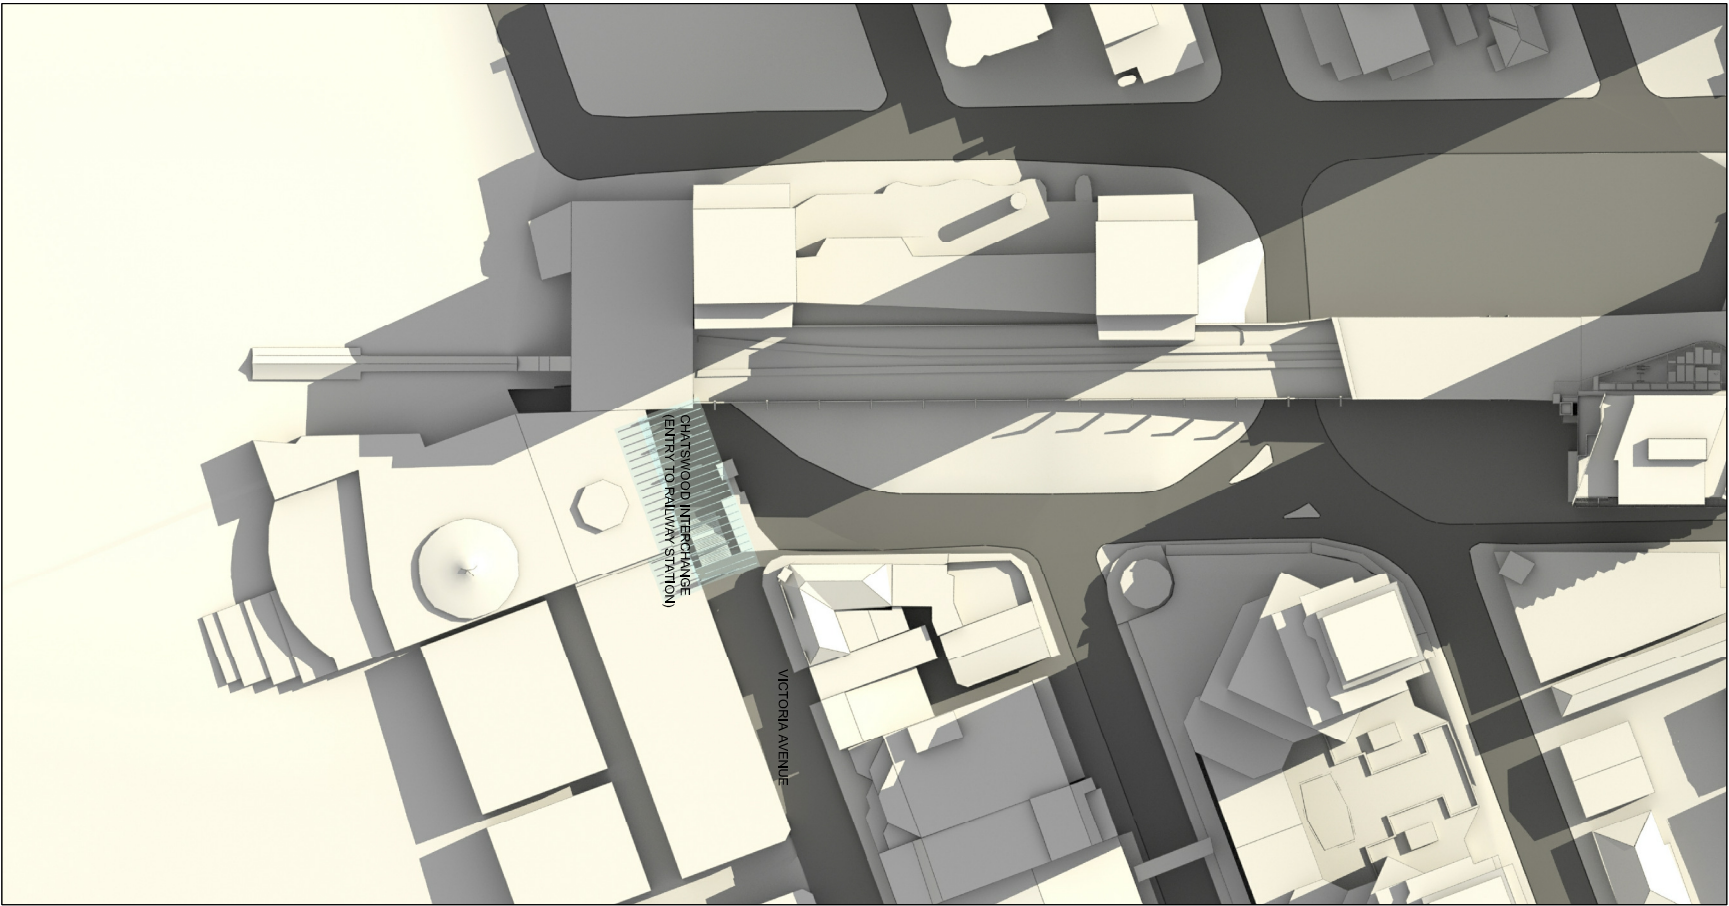


EXISTING CONDITION (NO BUILDING)

APPROVED BUILDING ENVELOPE

RL 179m - Approved
main roof height

RL 169m - Approved
roof feature height

PROPOSED BUILDING ENVELOPE

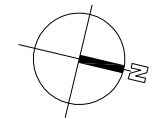

REV: 01
DATE: NOV 10
AMENDMENT: ISSUED FOR PER

project:
7 Railway Street, Chatswood

architect:
Mirvac Design
architects
144 Victoria Avenue
Sydney NSW 2050
Tel: 02 9233 3333
Fax: 02 9233 3333
Email: info@mirvac.com.au
Web: www.mirvac.com.au



title:
VICTORIA MALL
SHADOW ANALYSIS
JUNE 21ST - 1:30pm

drawn:
job no: 1737
date: NOV 10
scale: @ A1: NTS
drawing no: SK 108
rev: 1