



EXISTING CONDITION (NO BUILDING)

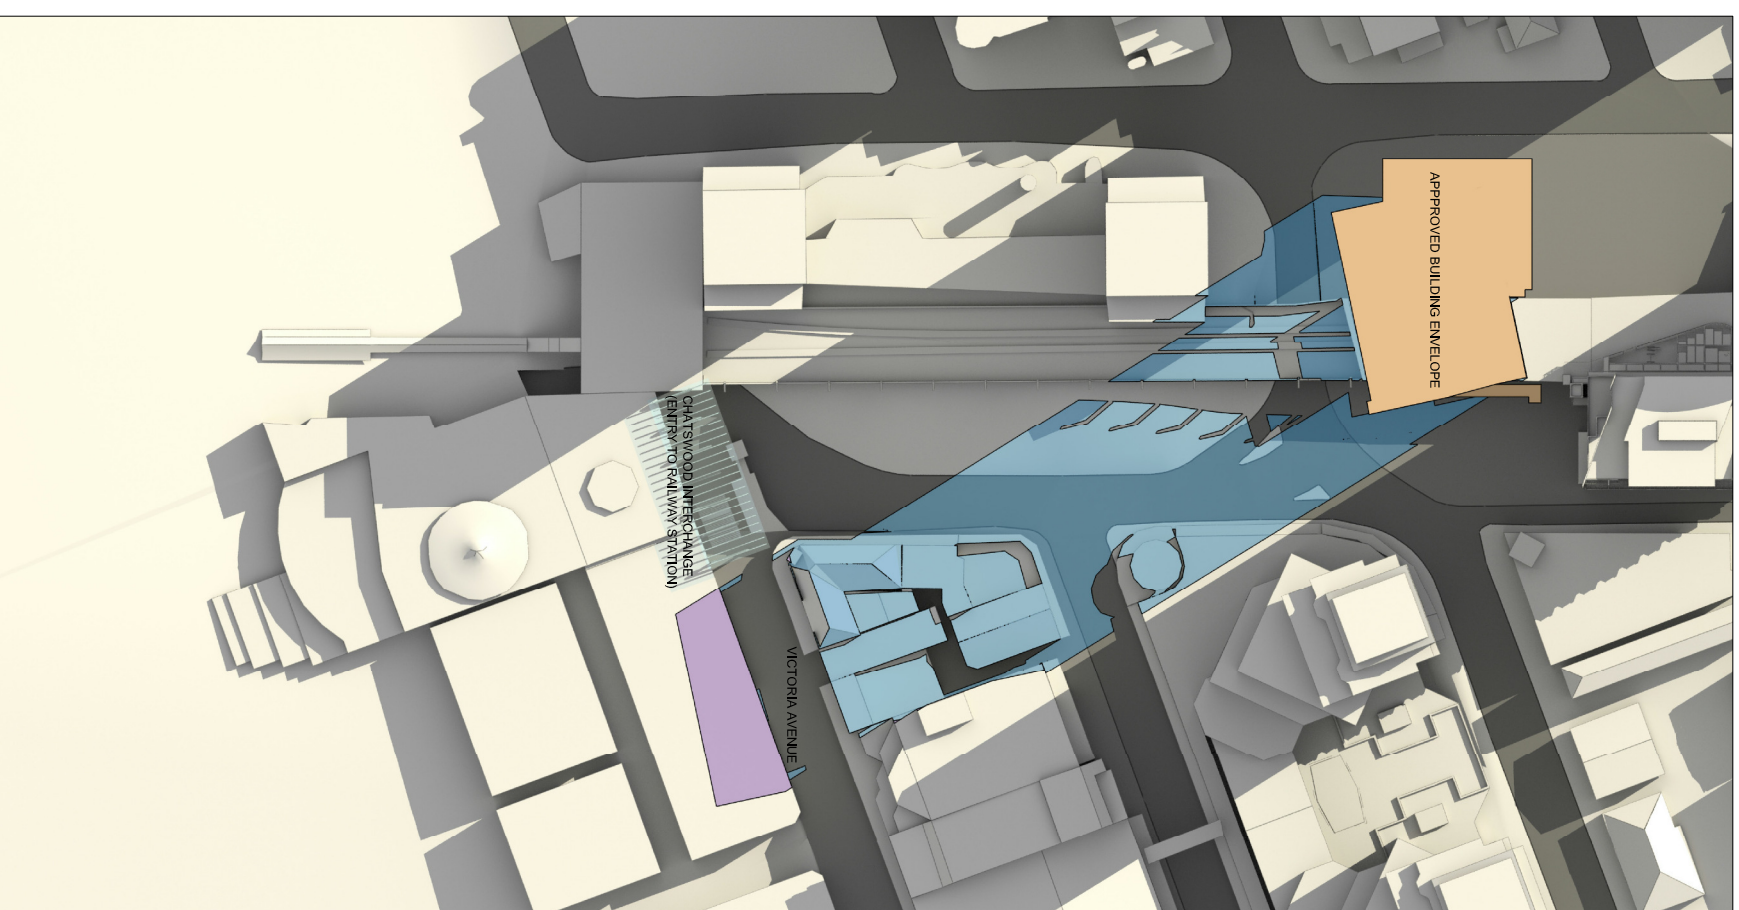


APPROVED BUILDING ENVELOPE

- RL 173m - Approved main roof height
- RL 183m - Approved roof feature height

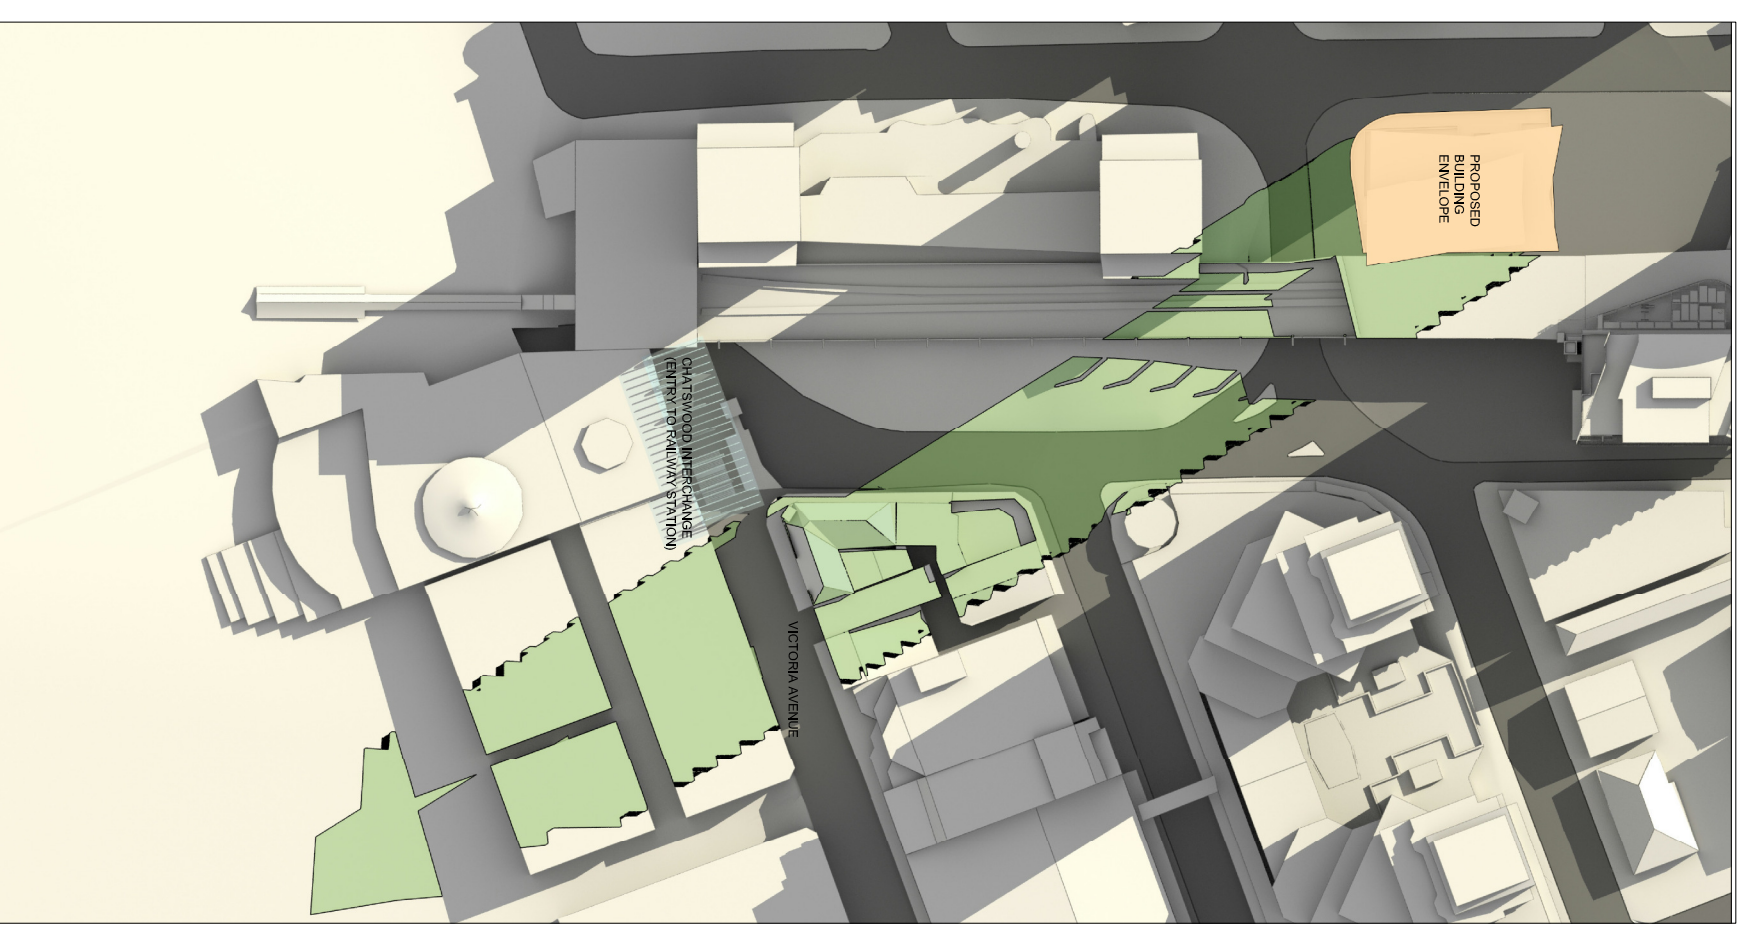

PROPOSED BUILDING ENVELOPE

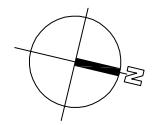

rev: date: amendment:
 01 10/11/10 1
 result: not rev

project:
7 Railway Street, Chatswood

architect:
MIRVAC Design
 architects
 1/111 Victoria Mall
 Sydney NSW 2050
 Tel: 02 9266 9333
 Fax: 02 9266 9334
 Email: info@mirvac.com.au
 ABN 78 200 296 933



title:
**VICTORIA MALL
 SHADOW ANALYSIS
 JUNE 21ST - 2:00pm**

draw:
 approval:
 job no: 1737
 bid no:

date: NOV 10 scale @ A1: NTS
 drawing no: SK 109 rev: 1