



EXISTING CONDITION (NO BUILDING)

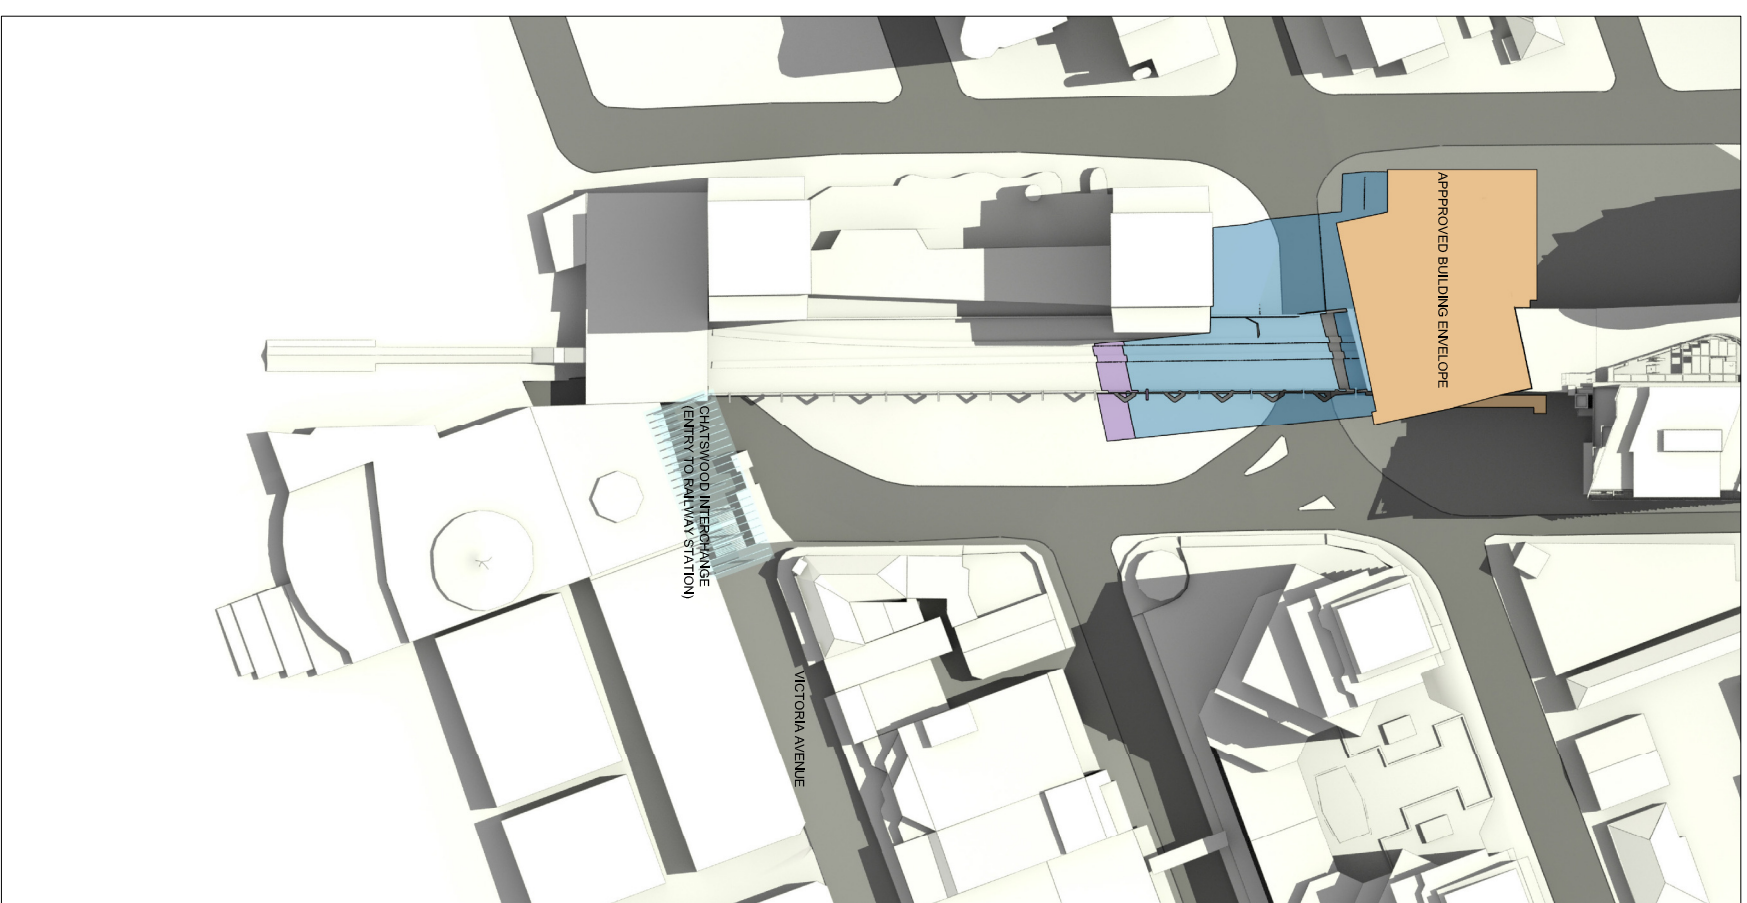


APPROVED BUILDING ENVELOPE

- RL 17.7m - Approved main roof height
- RL 18.9m - Approved roof feature height

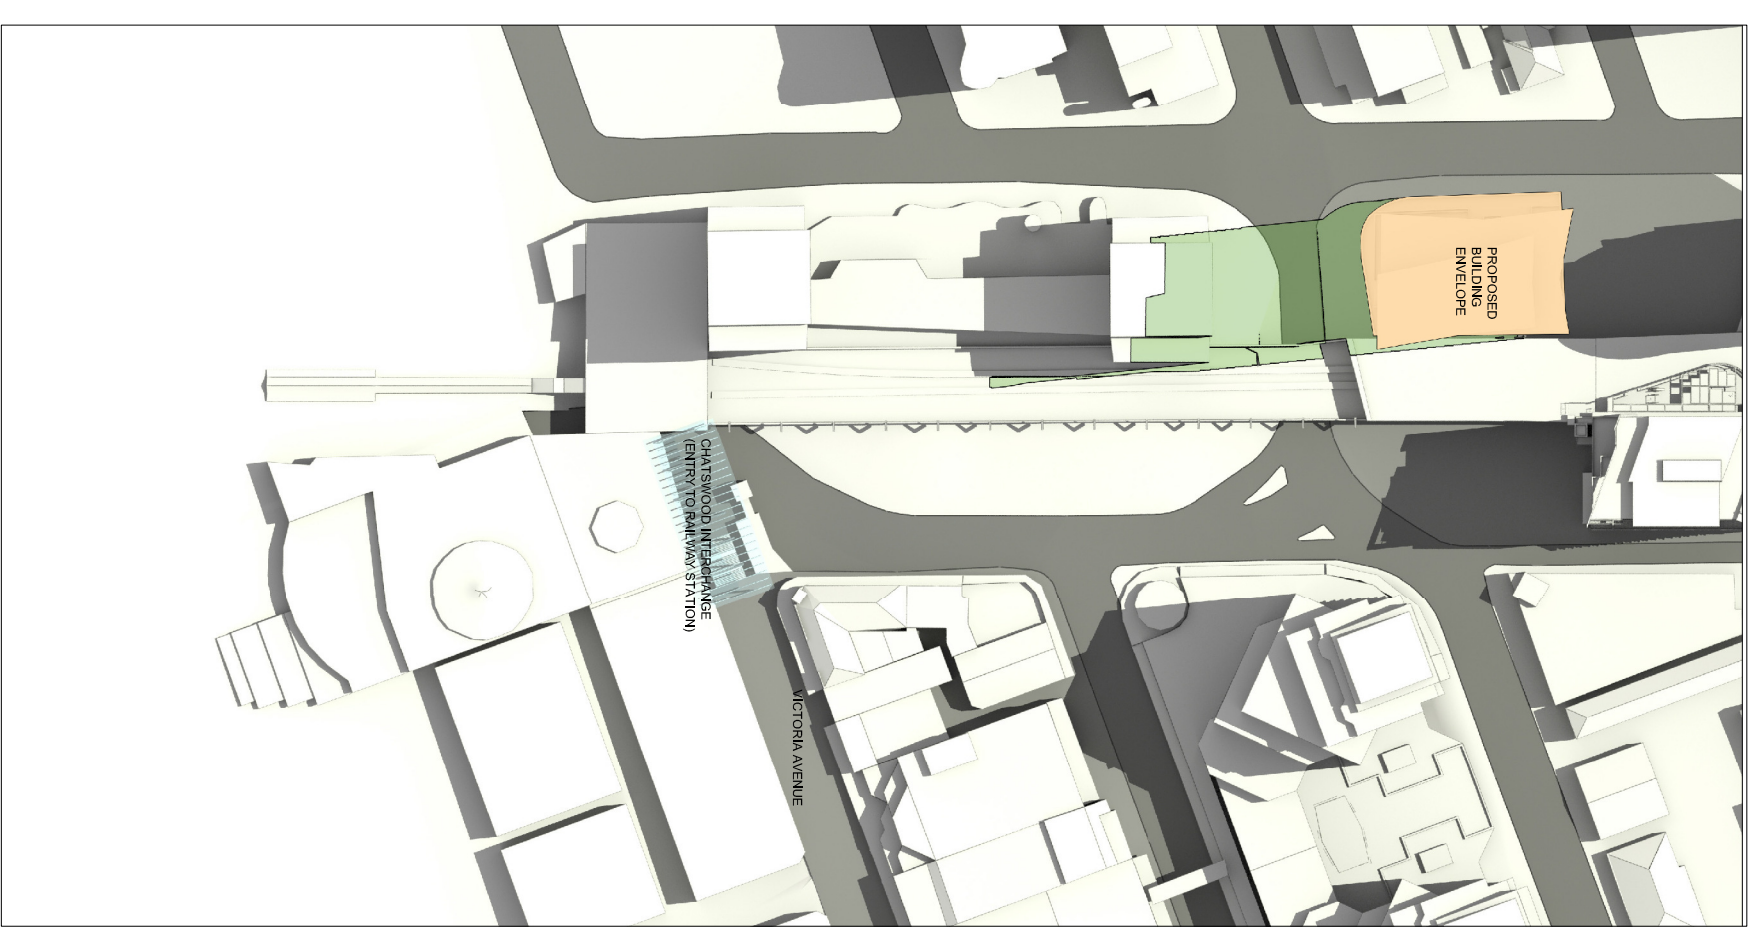

PROPOSED BUILDING ENVELOPE

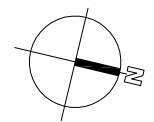

rev:    date:    amendment:  
 01    10/11/20    1  
 result: not rev

project:  
**7 Railway Street, Chatswood**

architect:  
**MIRVAC Design**  
 architects  
 1/111 Pitt Street  
 Sydney NSW 2000  
 Tel: 02 9262 9333  
 Fax: 02 9262 9311  
 Email: info@mirvac.com.au  
 ABN 78 020 256 533



title:  
**VICTORIA MALL  
 SHADOW ANALYSIS  
 SEPTEMBER 23RD - 12:00pm**

draw:    approval:  
 job no: 1737    date: NOV 10    scale @ A1: NTS  
 del no:    drawing no: SK 110    rev: 1