



EXISTING CONDITION (NO BUILDING)

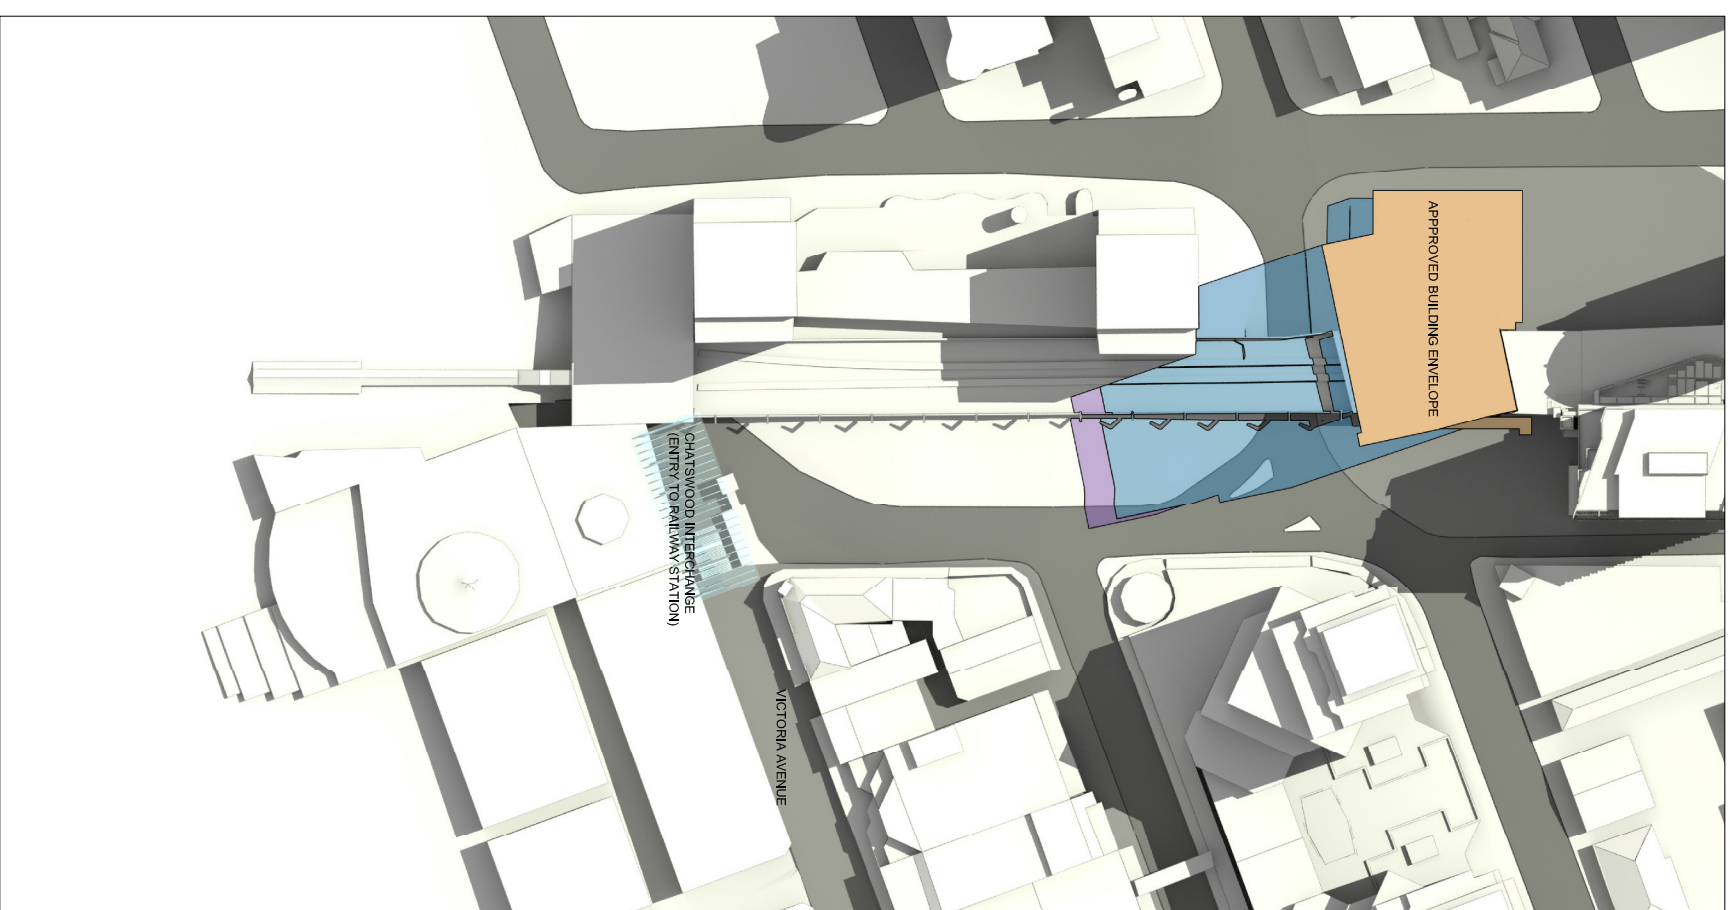


APPROVED BUILDING ENVELOPE

■ RL 179m - Approved main road height
■ RL 169m - Approved road feature height

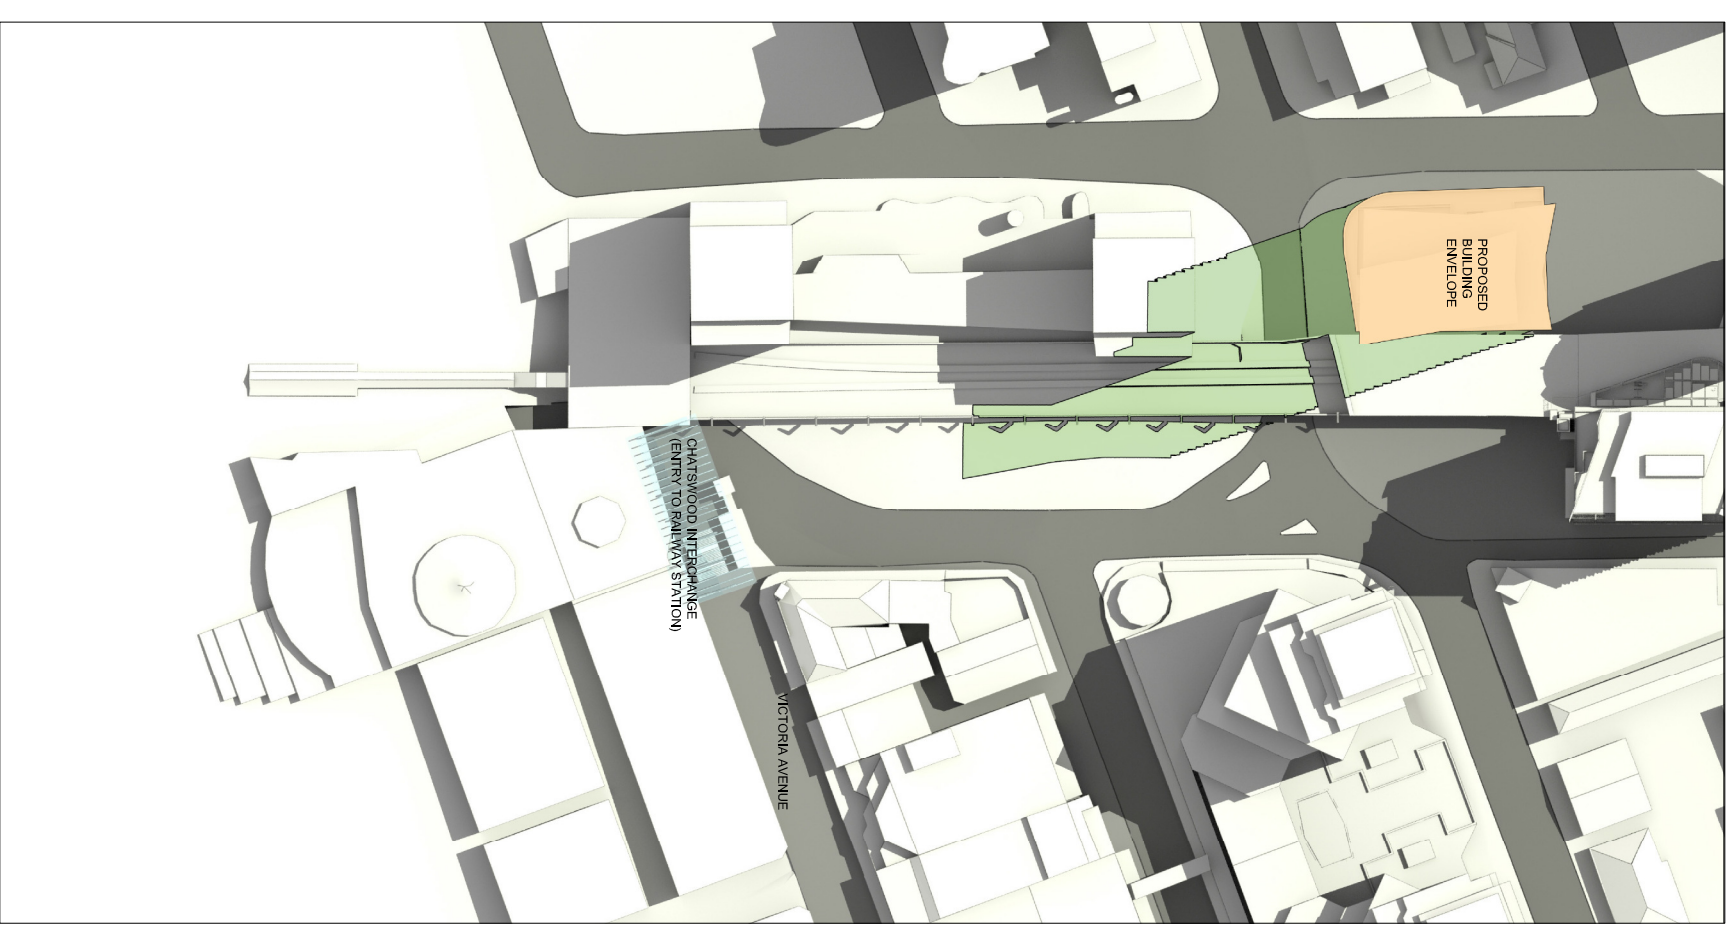

PROPOSED BUILDING ENVELOPE

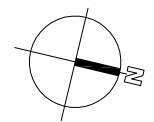

rev: | date: | amendment:
 01 | | result: not rev

project:
7 Railway Street, Chatswood

architect:
MIRVAC Design
 1/111 Victoria Avenue
 Chatswood NSW 1595
 Phone: 02 9339 5333
 Email: info@mirvac.com.au
 www.mirvac.com.au



title:
**VICTORIA MALL
 SHADOW ANALYSIS
 SEPTEMBER 23RD - 12.30pm**

drawn:
 approval:
 job no: 1737
 date: NOV 10
 drawing no: SK 111
 scale: @ A1: NTS
 rev: 1