



EXISTING CONDITION (NO BUILDING)

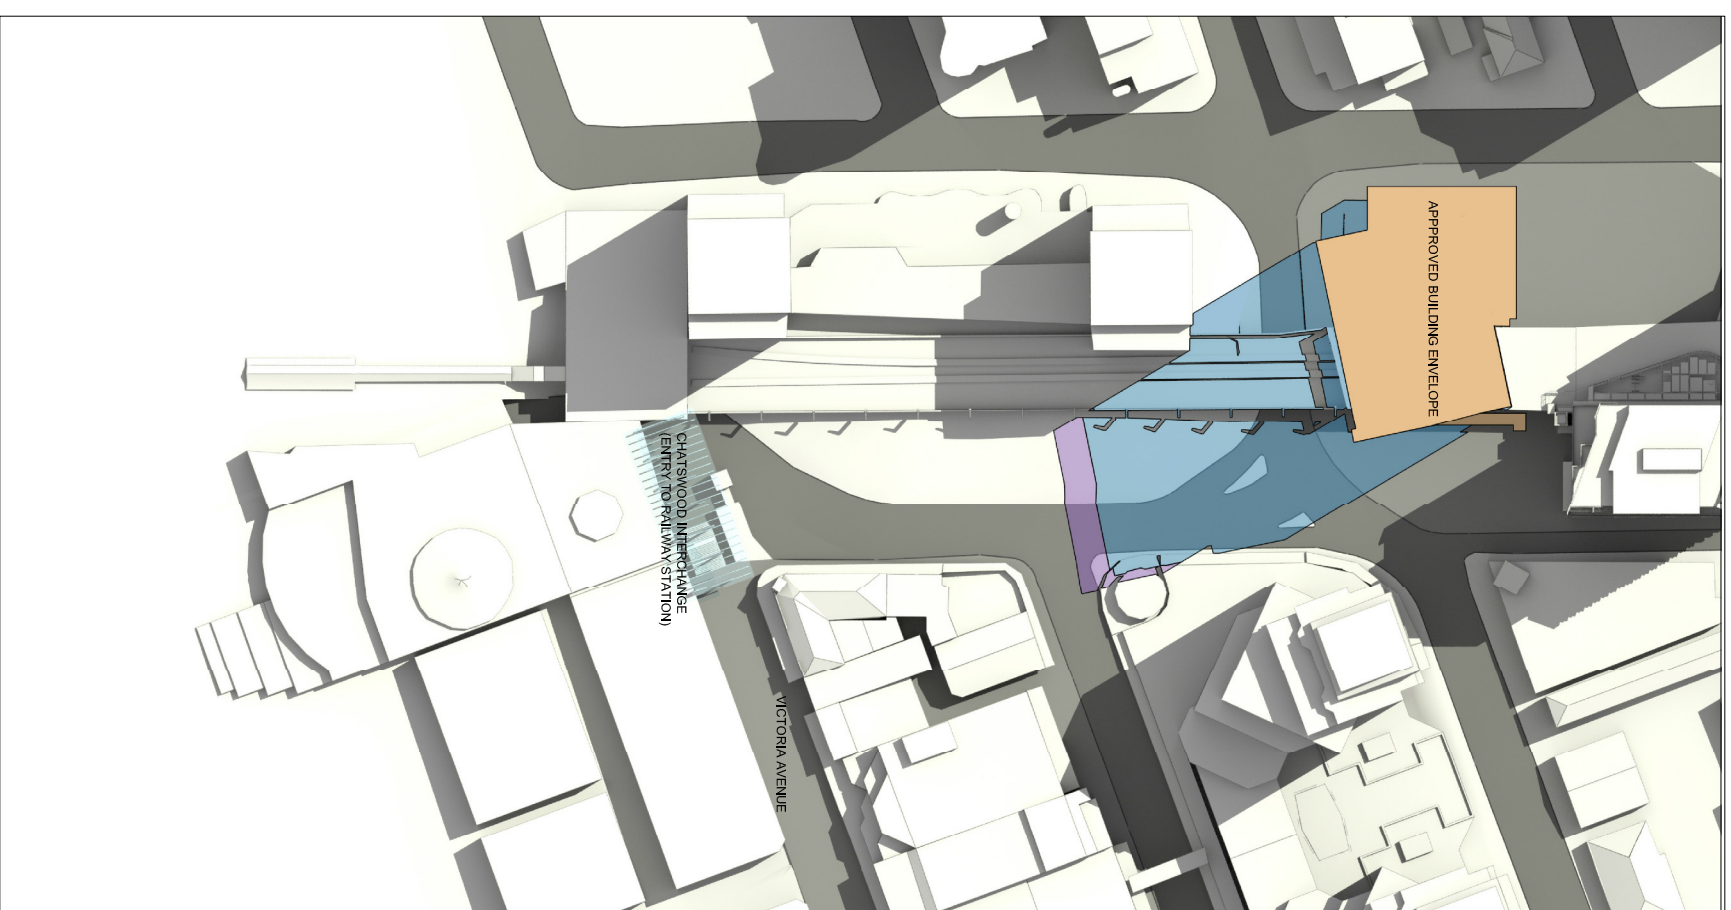


APPROVED BUILDING ENVELOPE

■ RL 179m - Approved main roof height  
■ RL 169m - Approved roof feature height

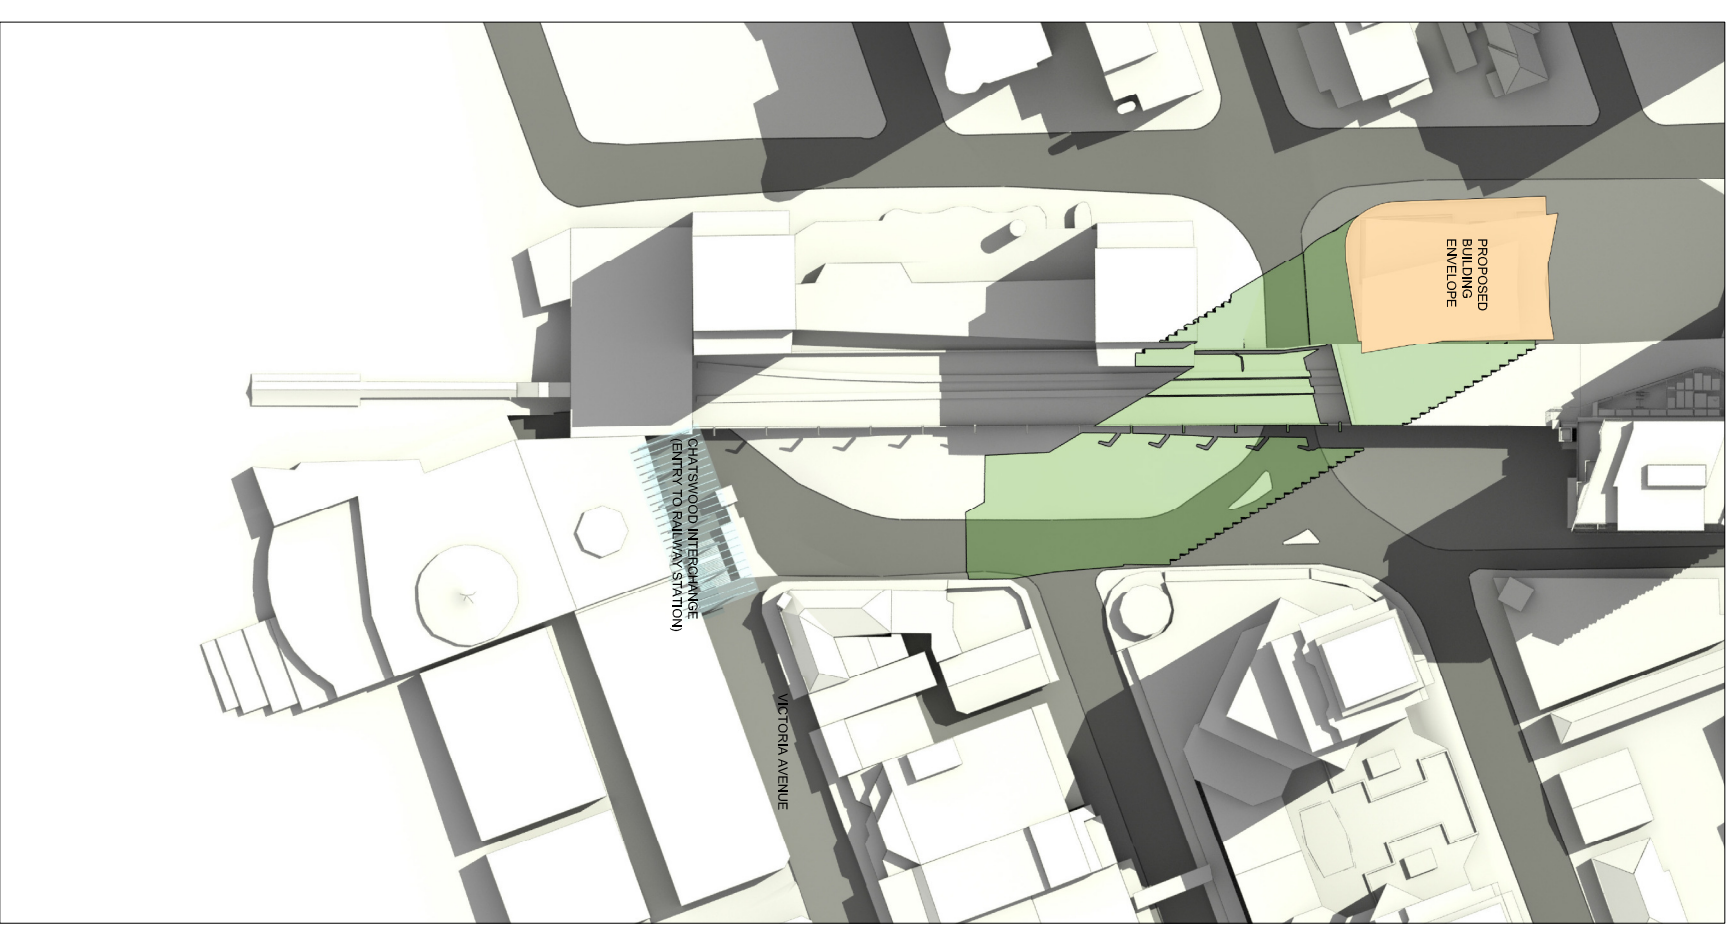

PROPOSED BUILDING ENVELOPE

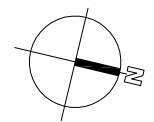

rev: | date: | amendment:  
 01 | Nov 10 | Results from ERM

project:  
**7 Railway Street, Chatswood**

architect:  
**MIRVAC Design**  
 Architects  
 11/111 Pitt Street  
 Sydney NSW 2000

contact:  
 Tel: 61 2 9389 0200  
 Sydney 61 2 9389 0200  
 Fax: 61 2 9389 0201  
 Email: info@mirvac.com.au  
 ABN 78 200 296 533



title:  
**VICTORIA MALL  
 SHADOW ANALYSIS  
 SEPTEMBER 23RD - 1:00pm**

drawn:  
 approval:  
 job no: 1737  
 del no:

date: NOV 10  
 drawing no: SK 112  
 scale: @ A1: NTS  
 rev: 1