



EXISTING CONDITION (NO BUILDING)

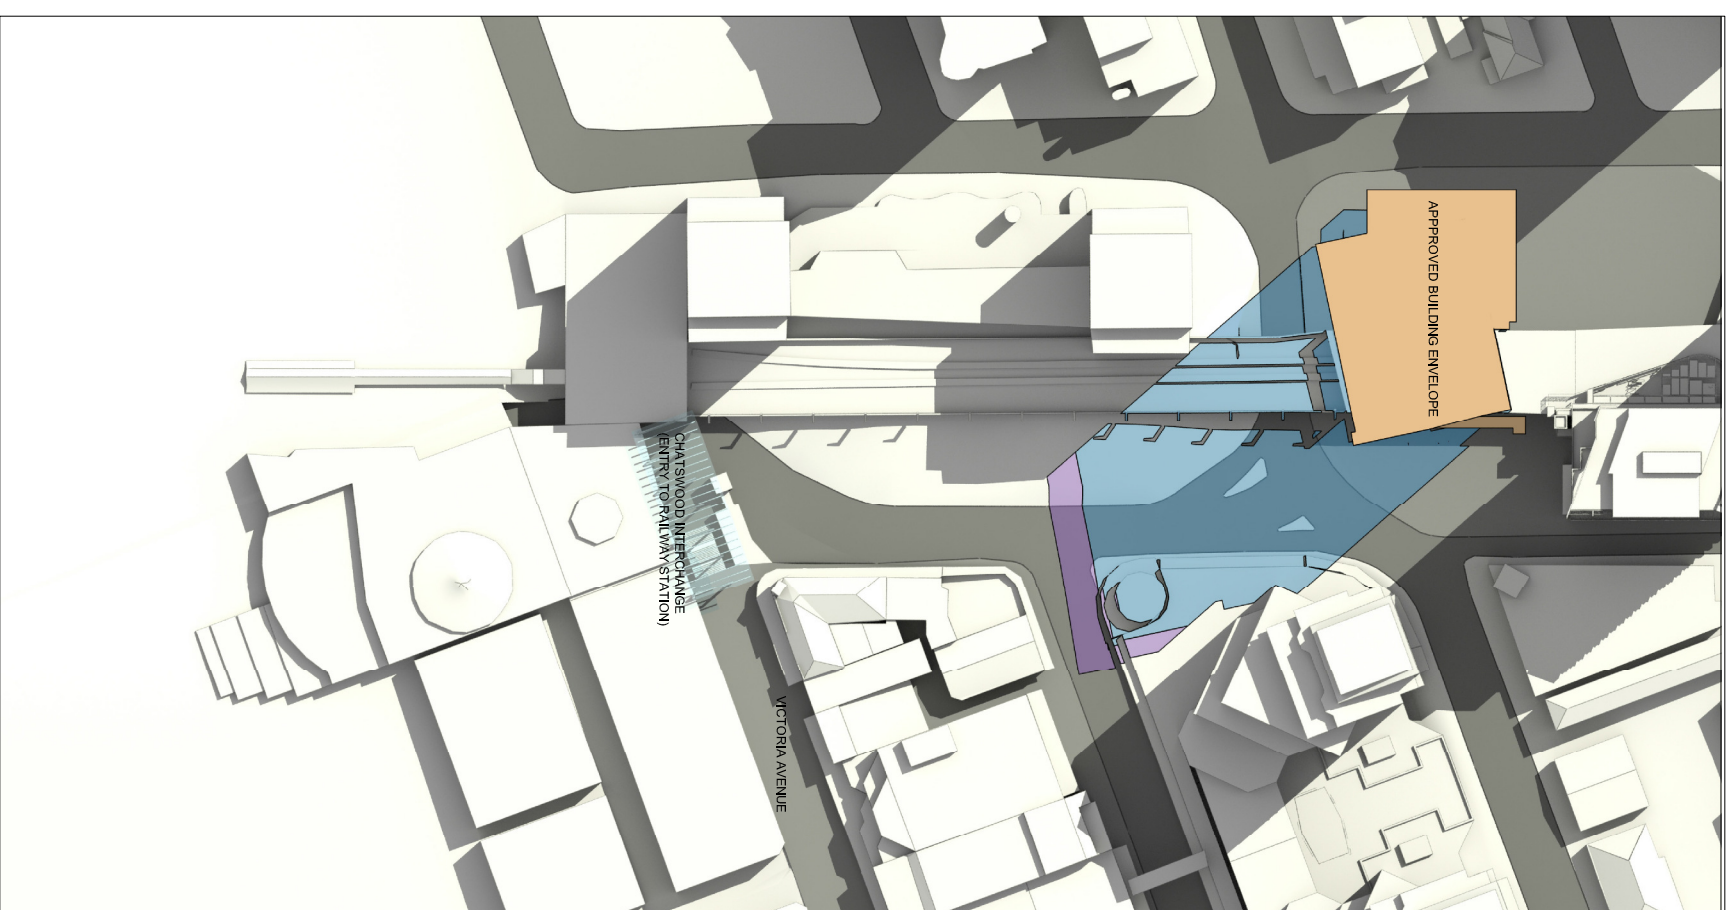


APPROVED BUILDING ENVELOPE

■ RL 179m - Approved main road height
■ RL 169m - Approved road feature height

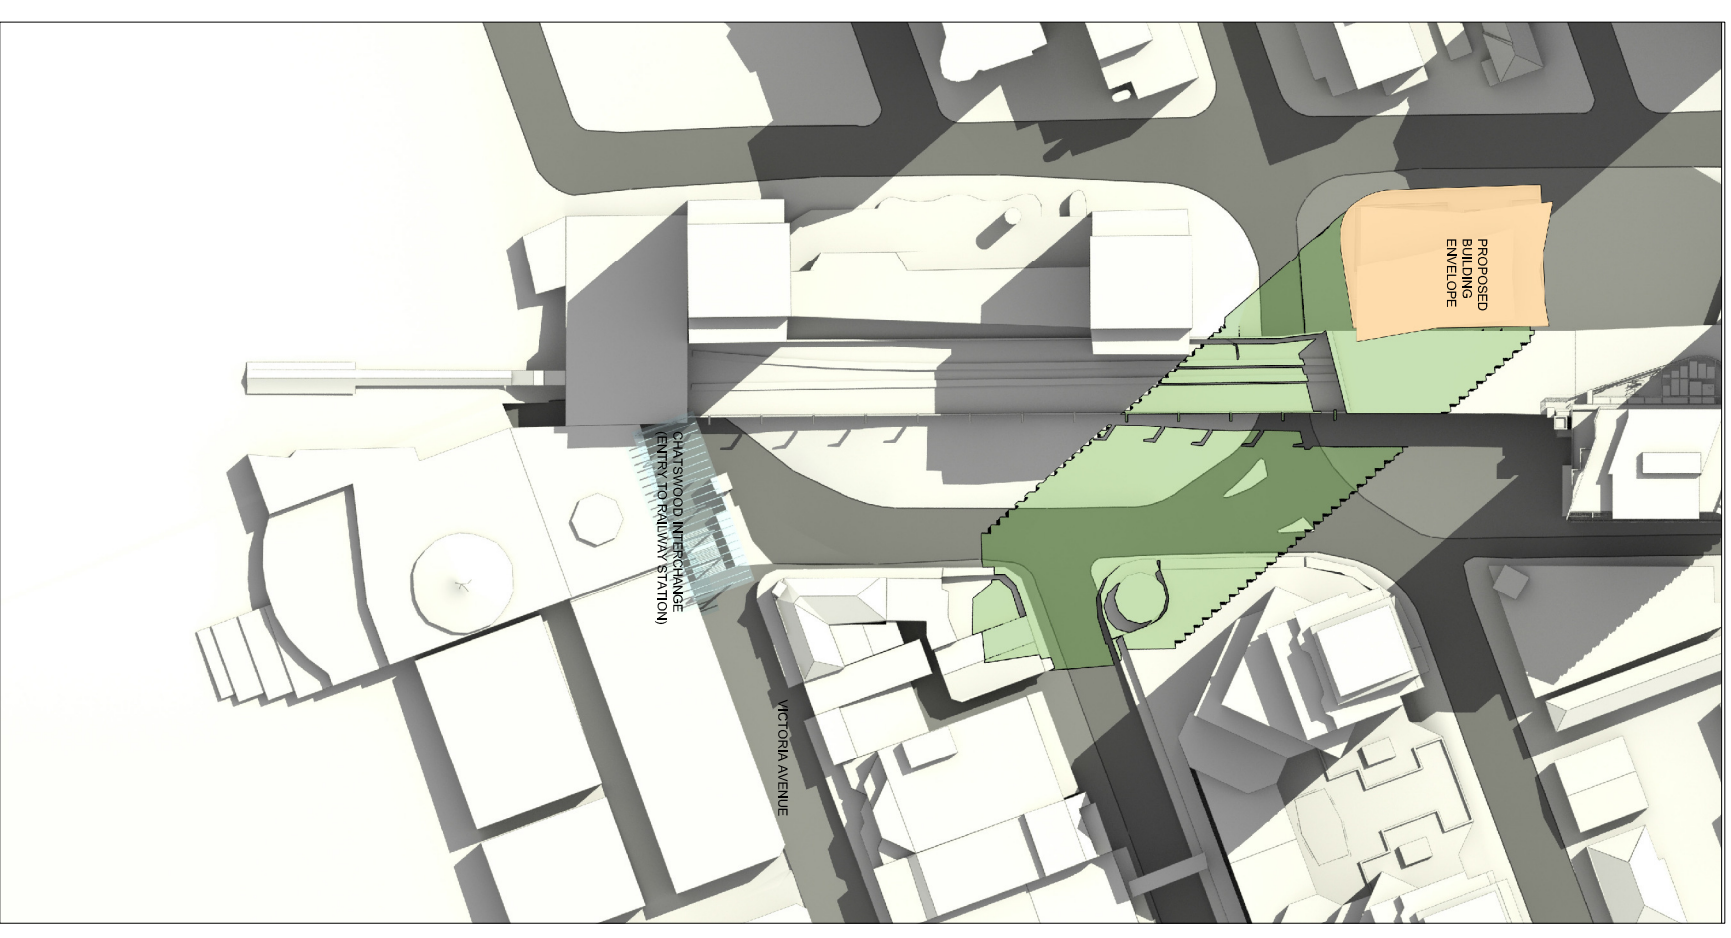

PROPOSED BUILDING ENVELOPE

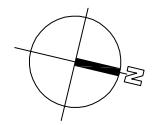

rev: 01
 date: 10/11/2009
 amendment: 1
 result: new item

project:
7 Railway Street, Chatswood

architect:
MIRVAC Design
 1/111 Railway Street
 Chatswood NSW 1590
 Australia
 Phone: 61 2 9372 3333
 Fax: 61 2 9372 3333
 Email: info@mirvac.com.au
 Web: www.mirvac.com.au



title:
**VICTORIA MALL
 SHADOW ANALYSIS
 SEPTEMBER 23RD - 1.30pm**

draw:
 job no: 1737
 del no:

date: NOV 10
 drawing no: SK 113
 scale: @ A1: NTS
 rev: 1