



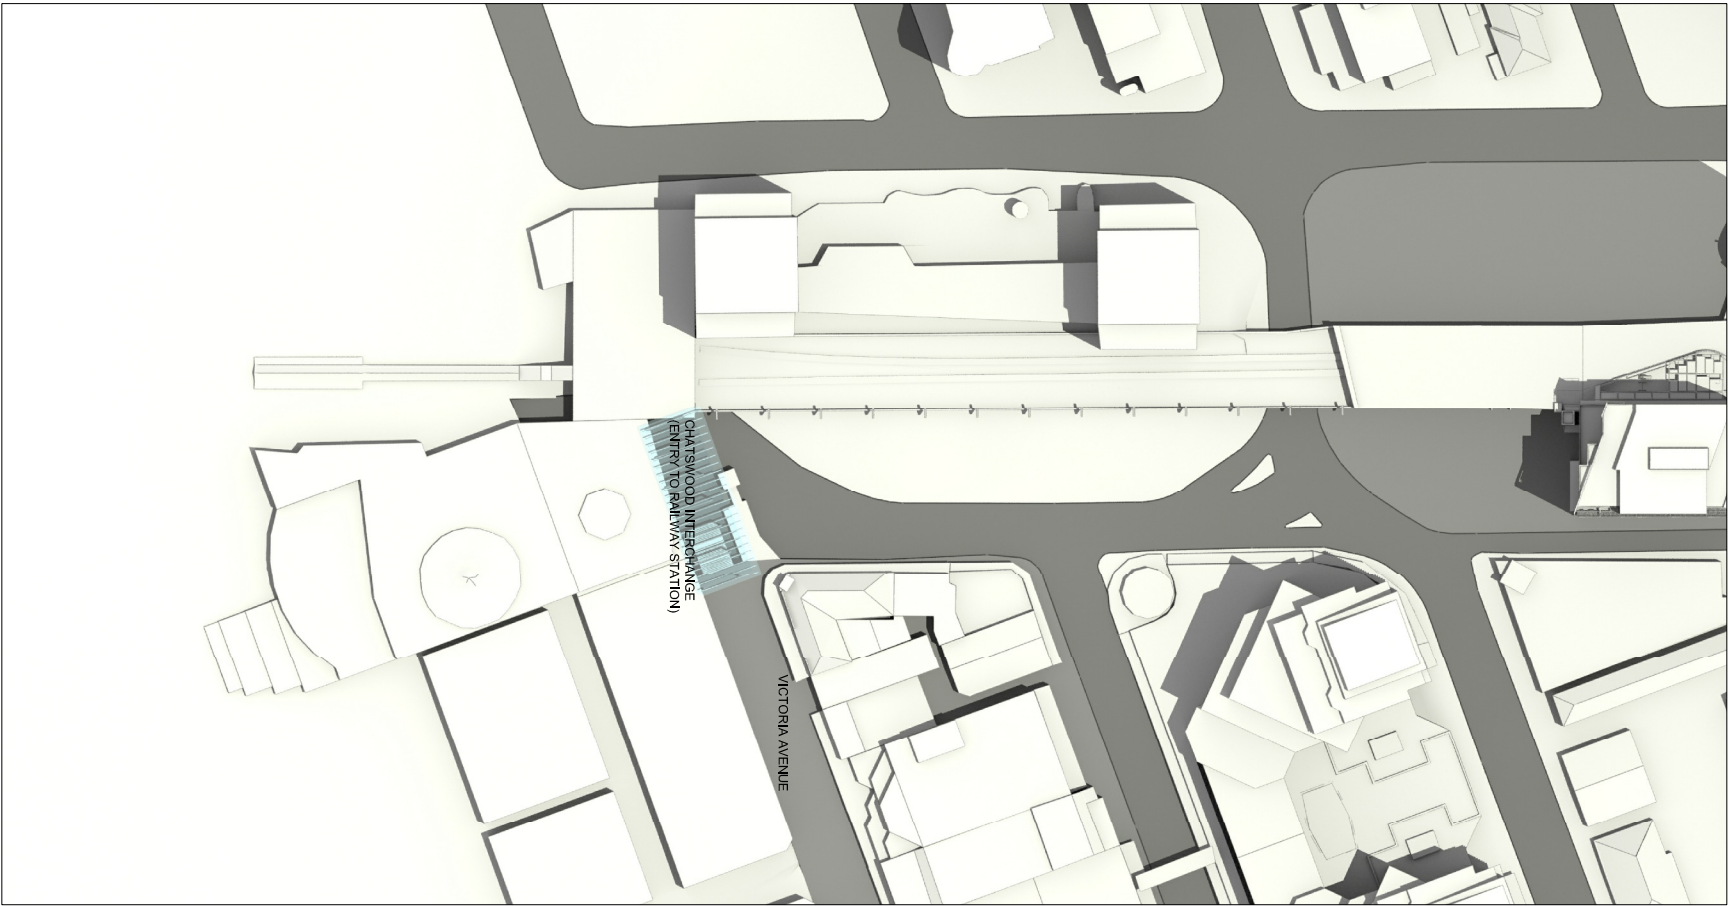


EXISTING CONDITION (NO BUILDING)

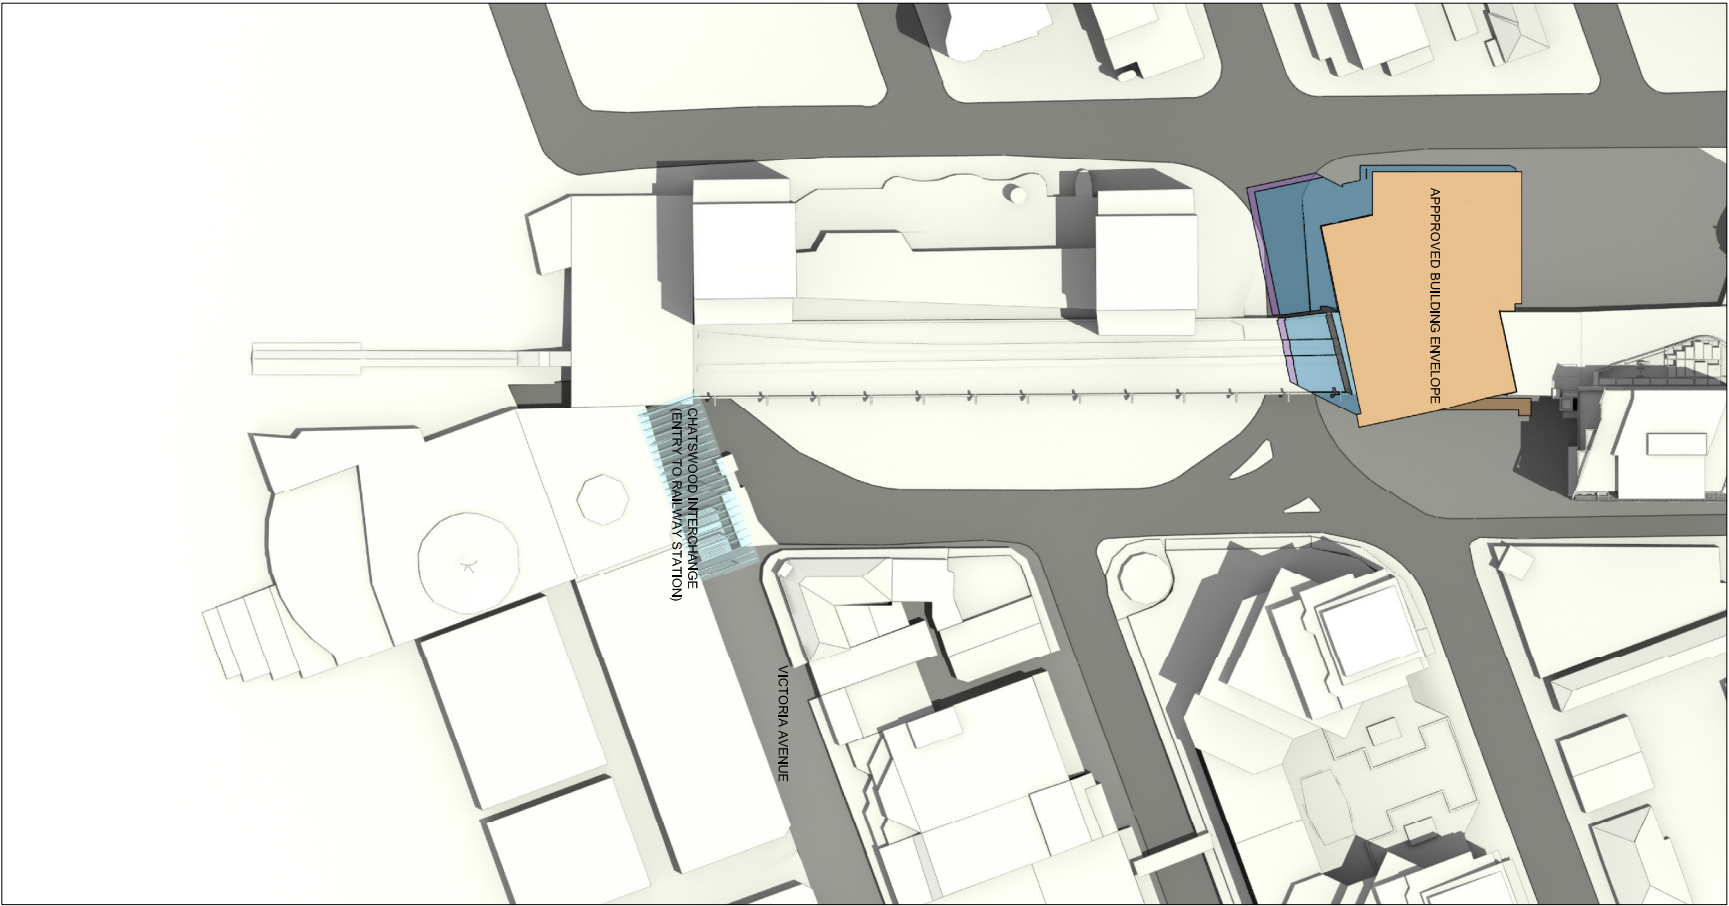


APPROVED BUILDING ENVELOPE

RL 179m - Approved
main roof height

RL 169m - Approved
roof feature height

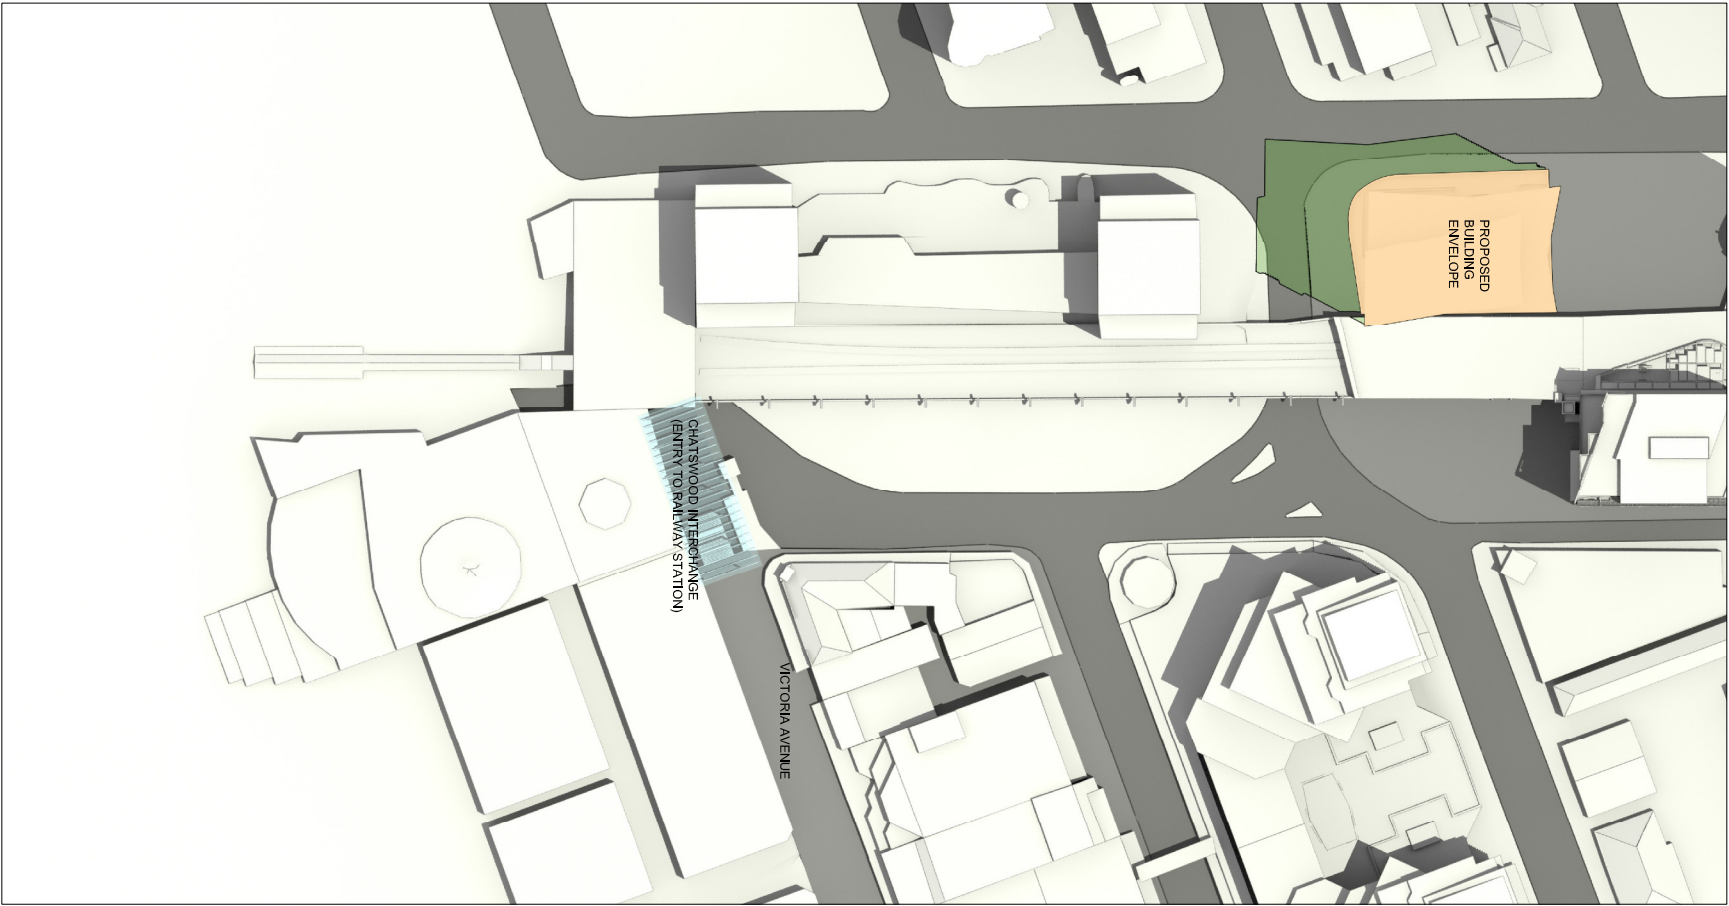

PROPOSED BUILDING ENVELOPE

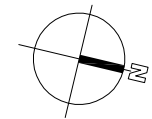

REV: 01
DATE: NOV 10
AMENDMENT:
ISSUED FOR PER

PROJECT:
7 Railway Street, Chatswood

ARCHITECT:
MIRVAC
DESIGN

1/100, 2/100, 100/100



TITLE:
VICTORIA MALL
SHADOW ANALYSIS
DECEMBER 22ND - 12:30pm

DRAWN:
JBO NO: 1737

DATE: NOV 10
SCALE: @ A1: NTS
DRAWING NO: SK 116
REV: 1