



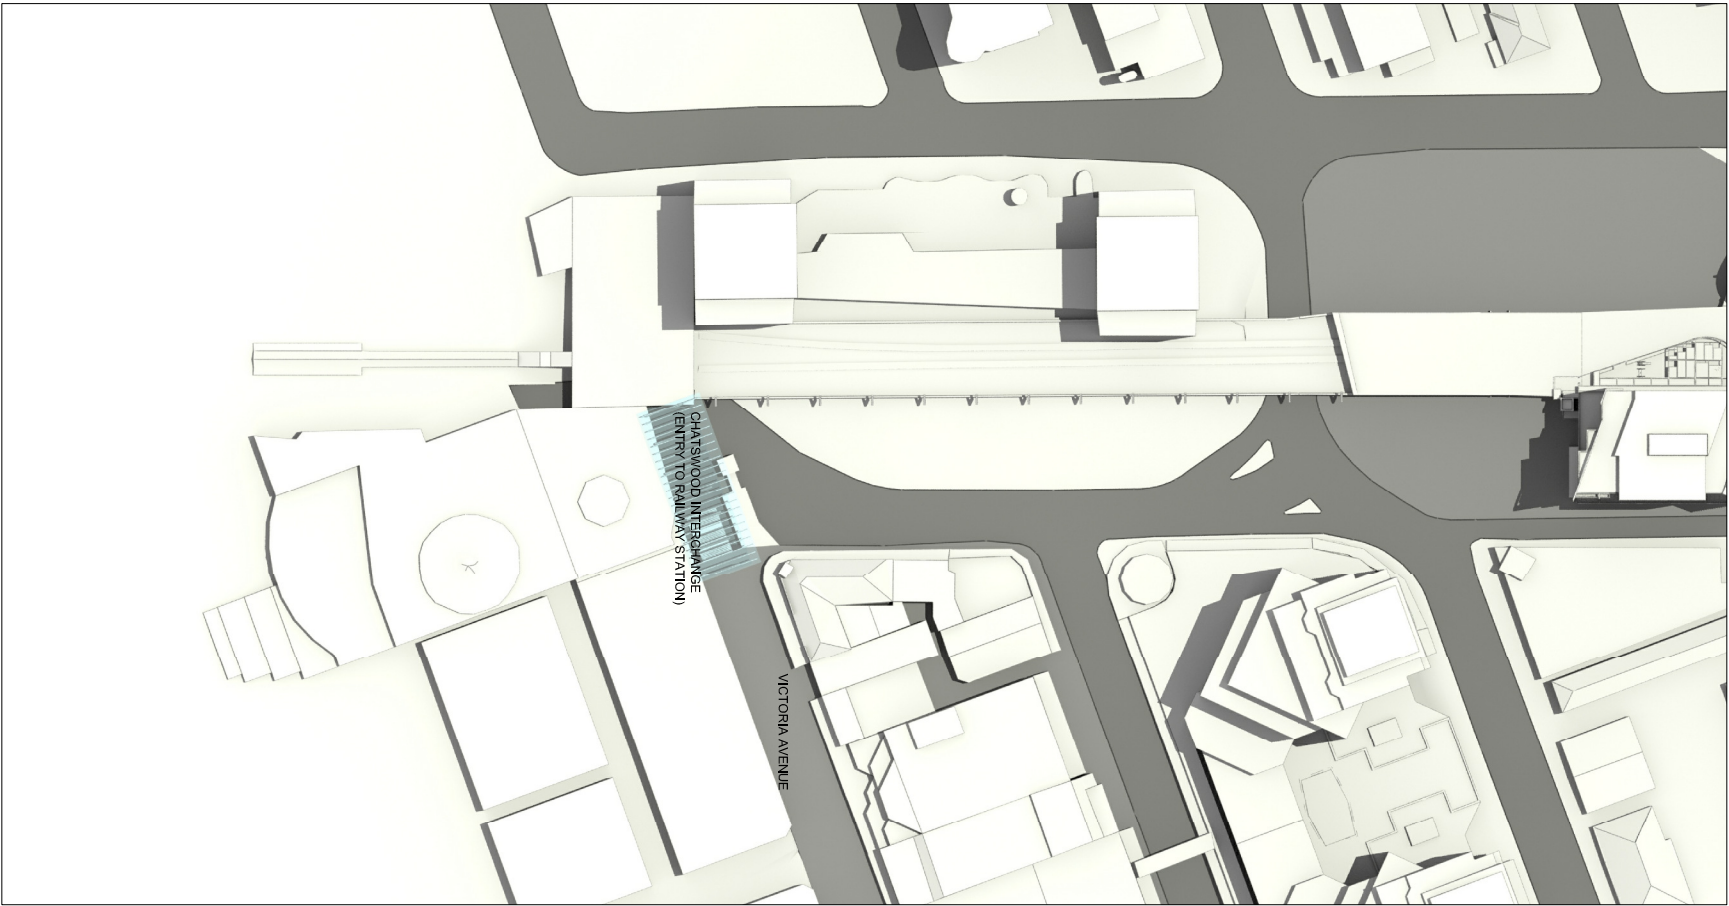


EXISTING CONDITION (NO BUILDING)

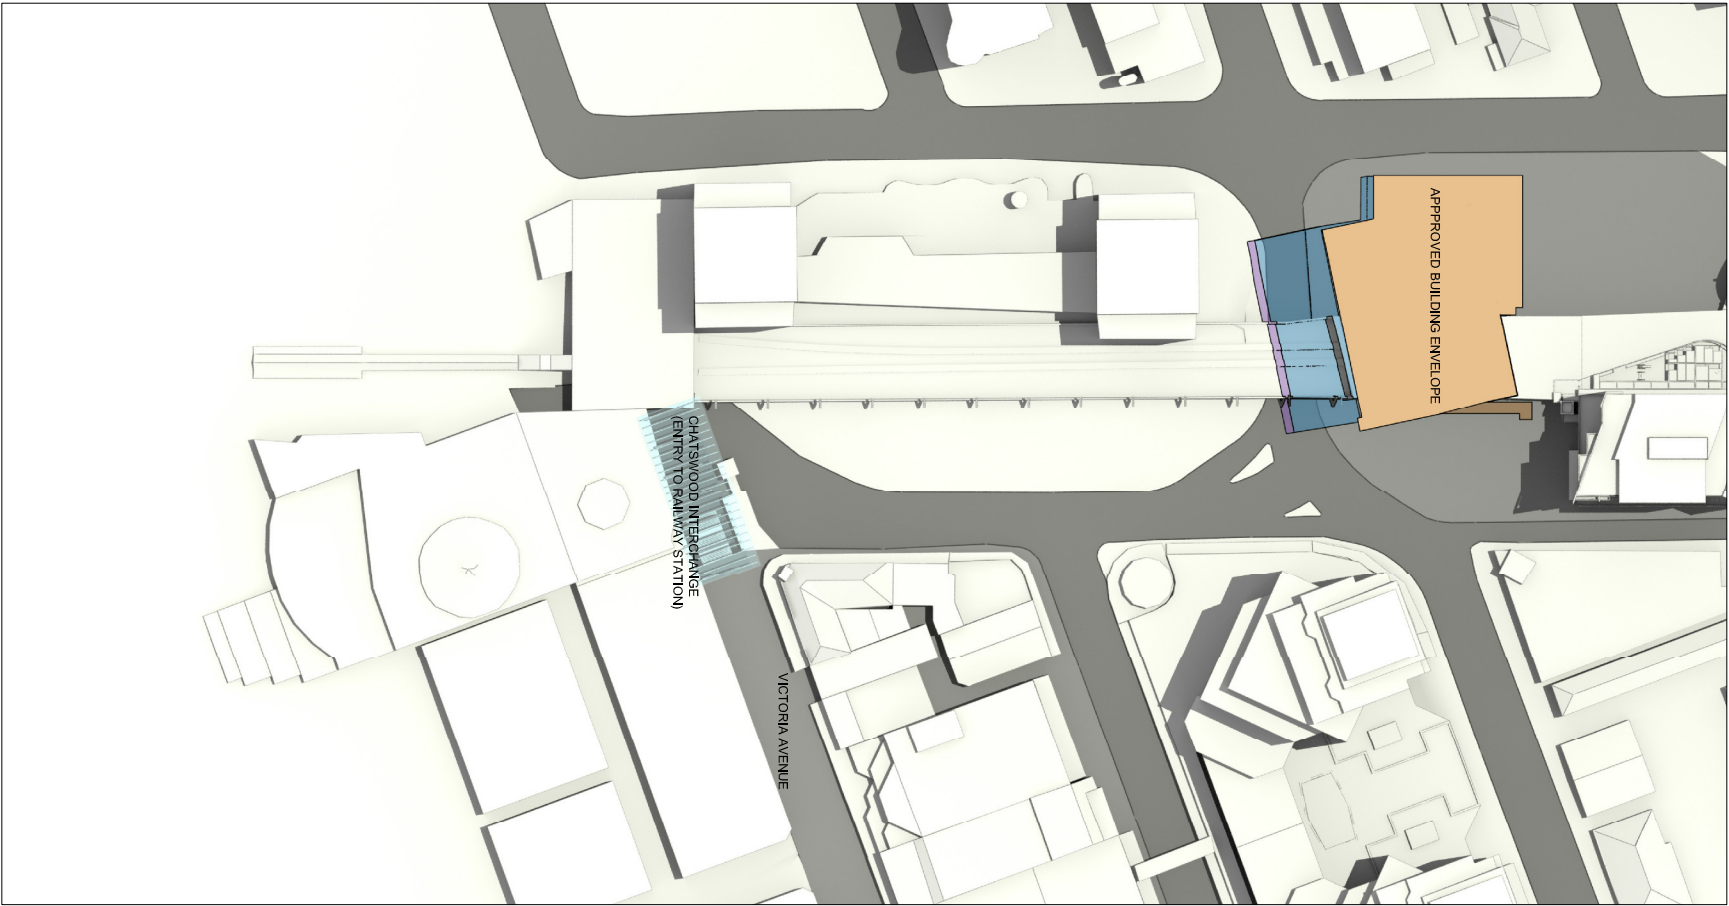


APPROVED BUILDING ENVELOPE

RL 179m - Approved
main roof height

RL 169m - Approved
roof feature height

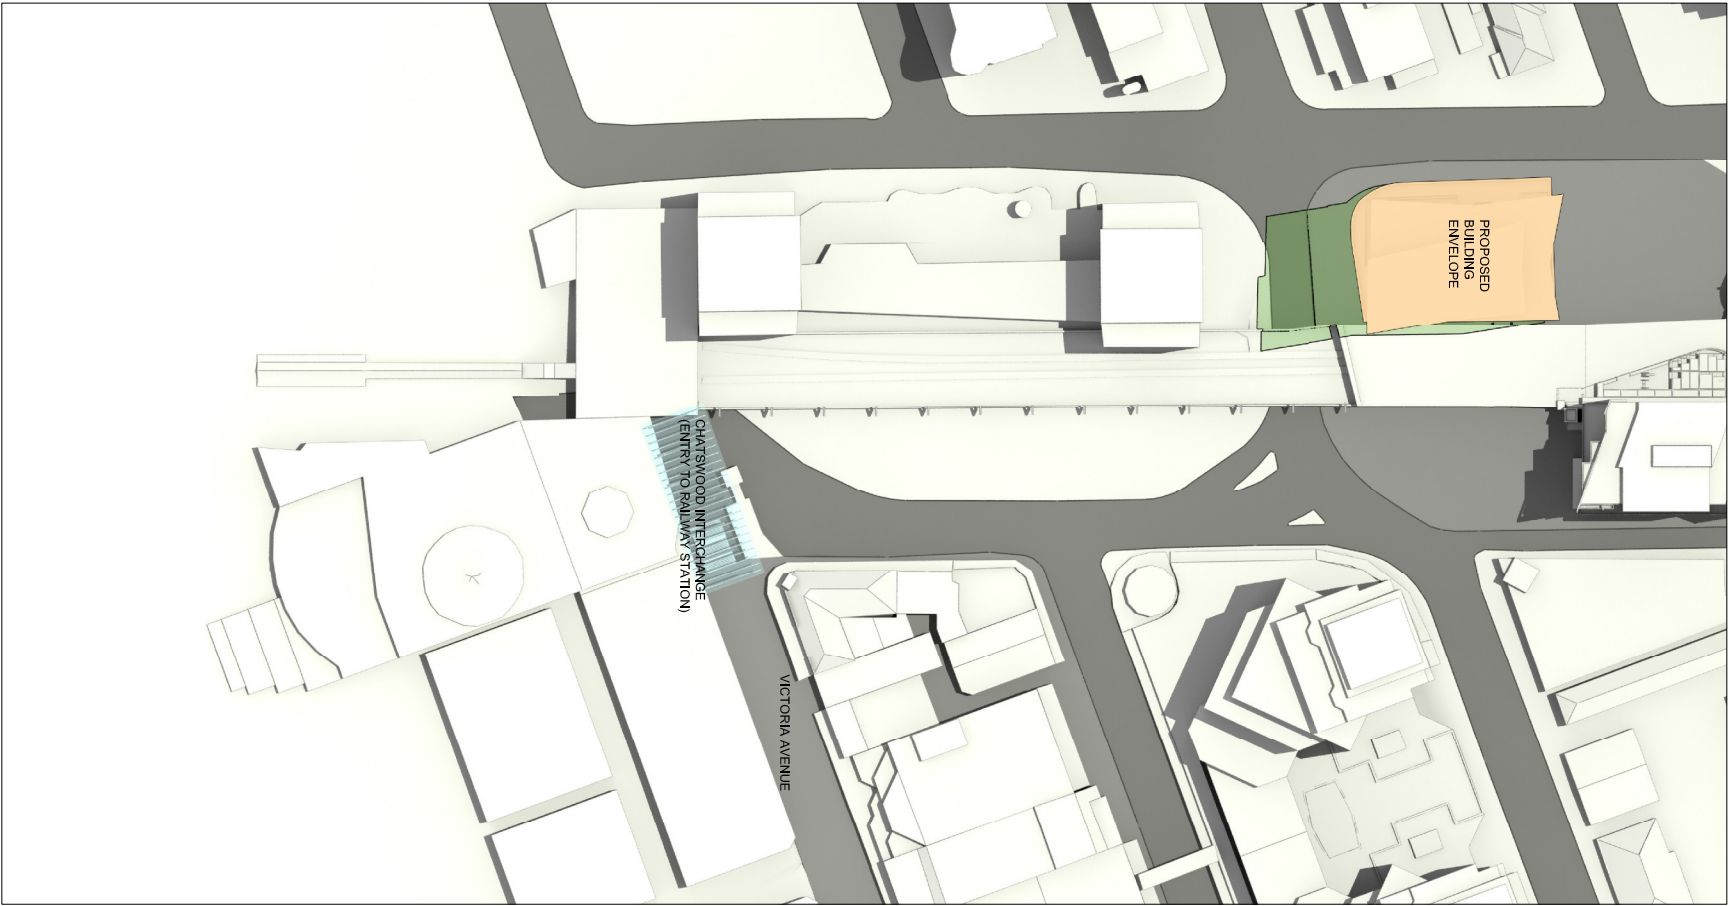

PROPOSED BUILDING ENVELOPE

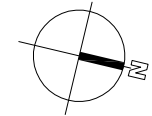

REV: 01
DATE: NOV 10
AMENDMENT: ISSUED FOR PER

project:
7 Railway Street, Chatswood

architect:
Mirvac Design
Architects
144 Victoria Avenue
Sydney NSW 2000
Tel: 02 9239 5333
Fax: 02 9239 5333
www.mirvac.com.au

title:
VICTORIA MALL
SHADOW ANALYSIS
DECEMBER 22ND - 1:00pm

drawn:
approv:
job no: 1737
date: NOV 10
scale: @ A1: NTS
drawing no: SK 117
rev: 1