




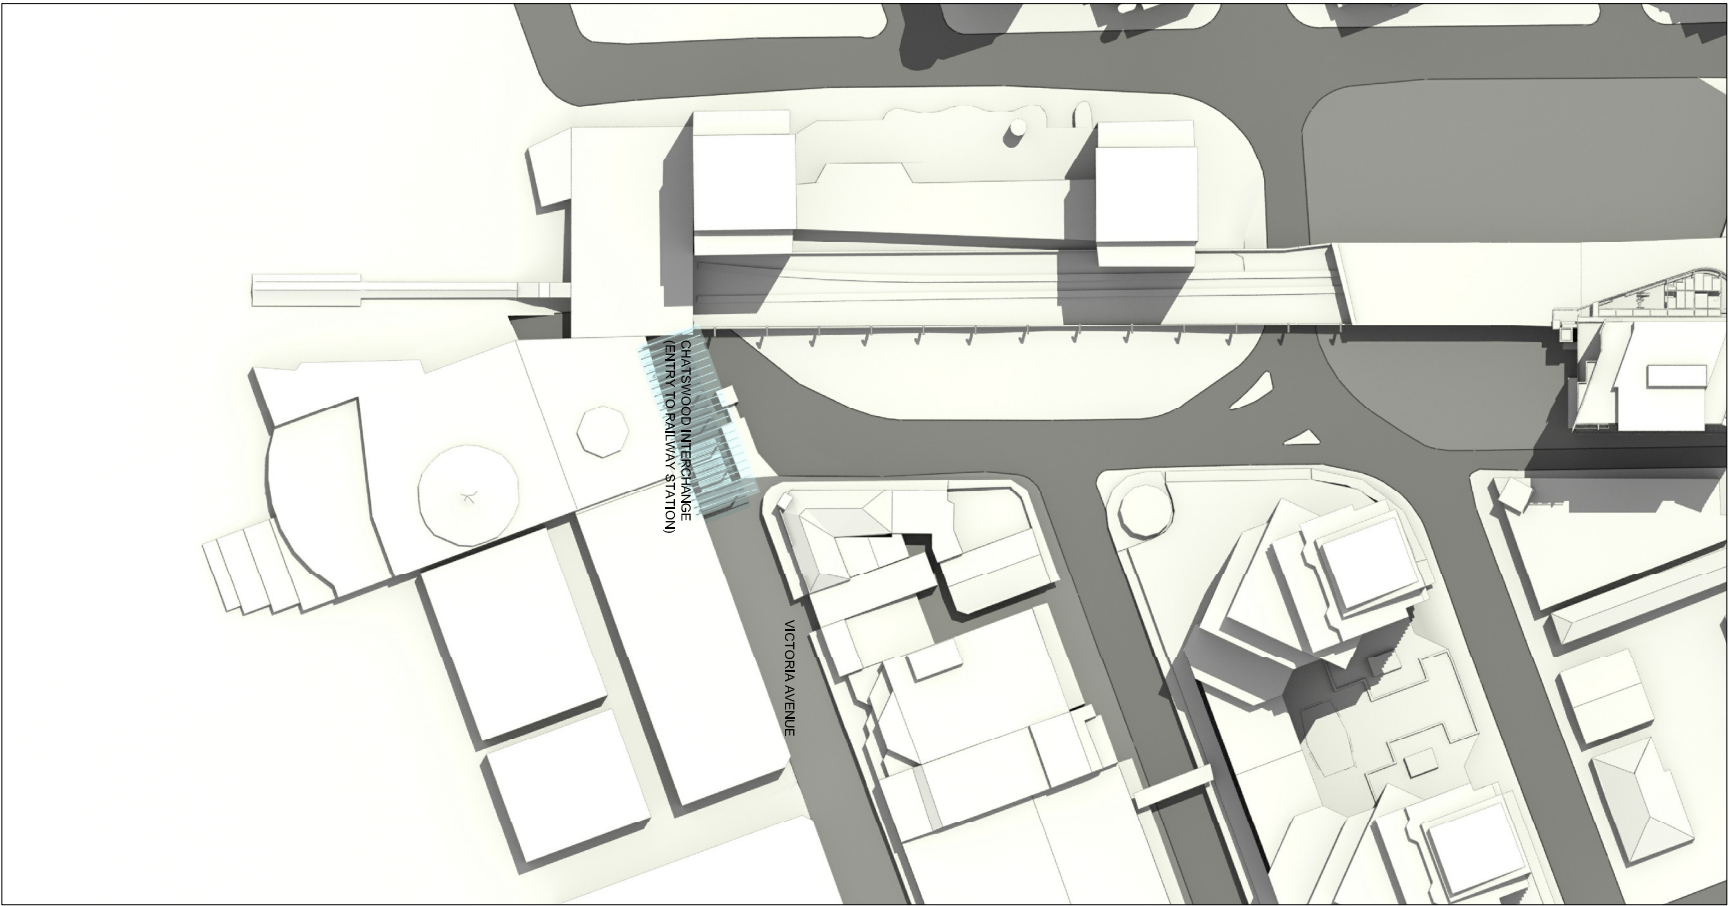


EXISTING CONDITION (NO BUILDING)

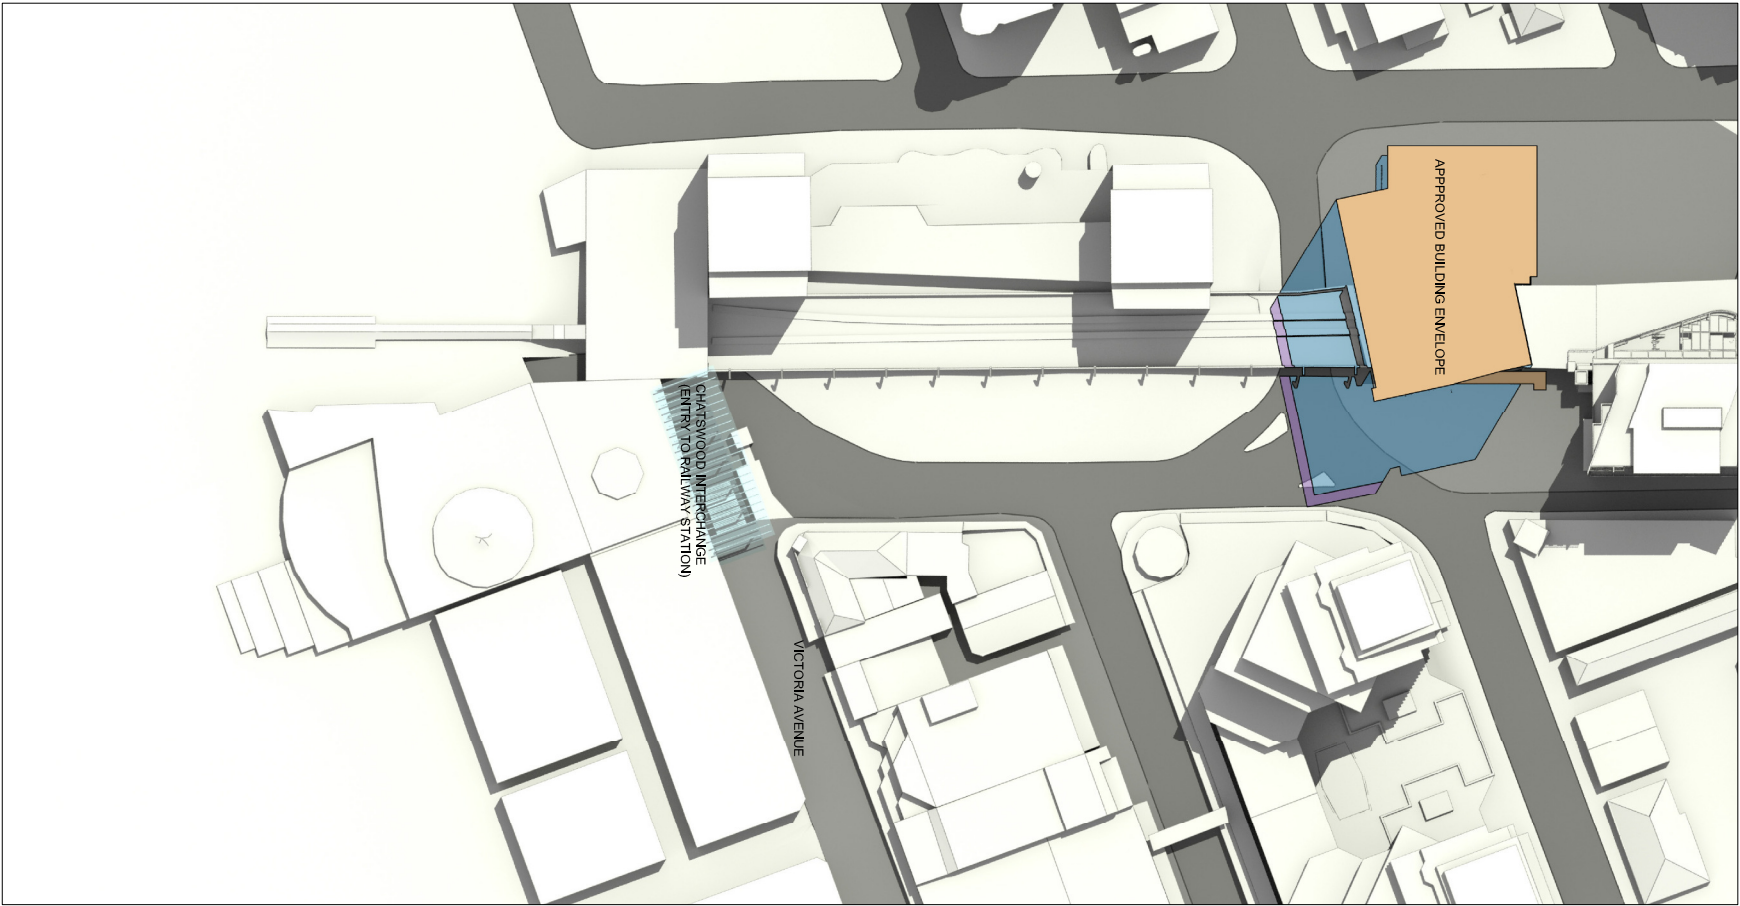

- RL 175m - Approved main roof height
- RL 180m - Approved roof feature height

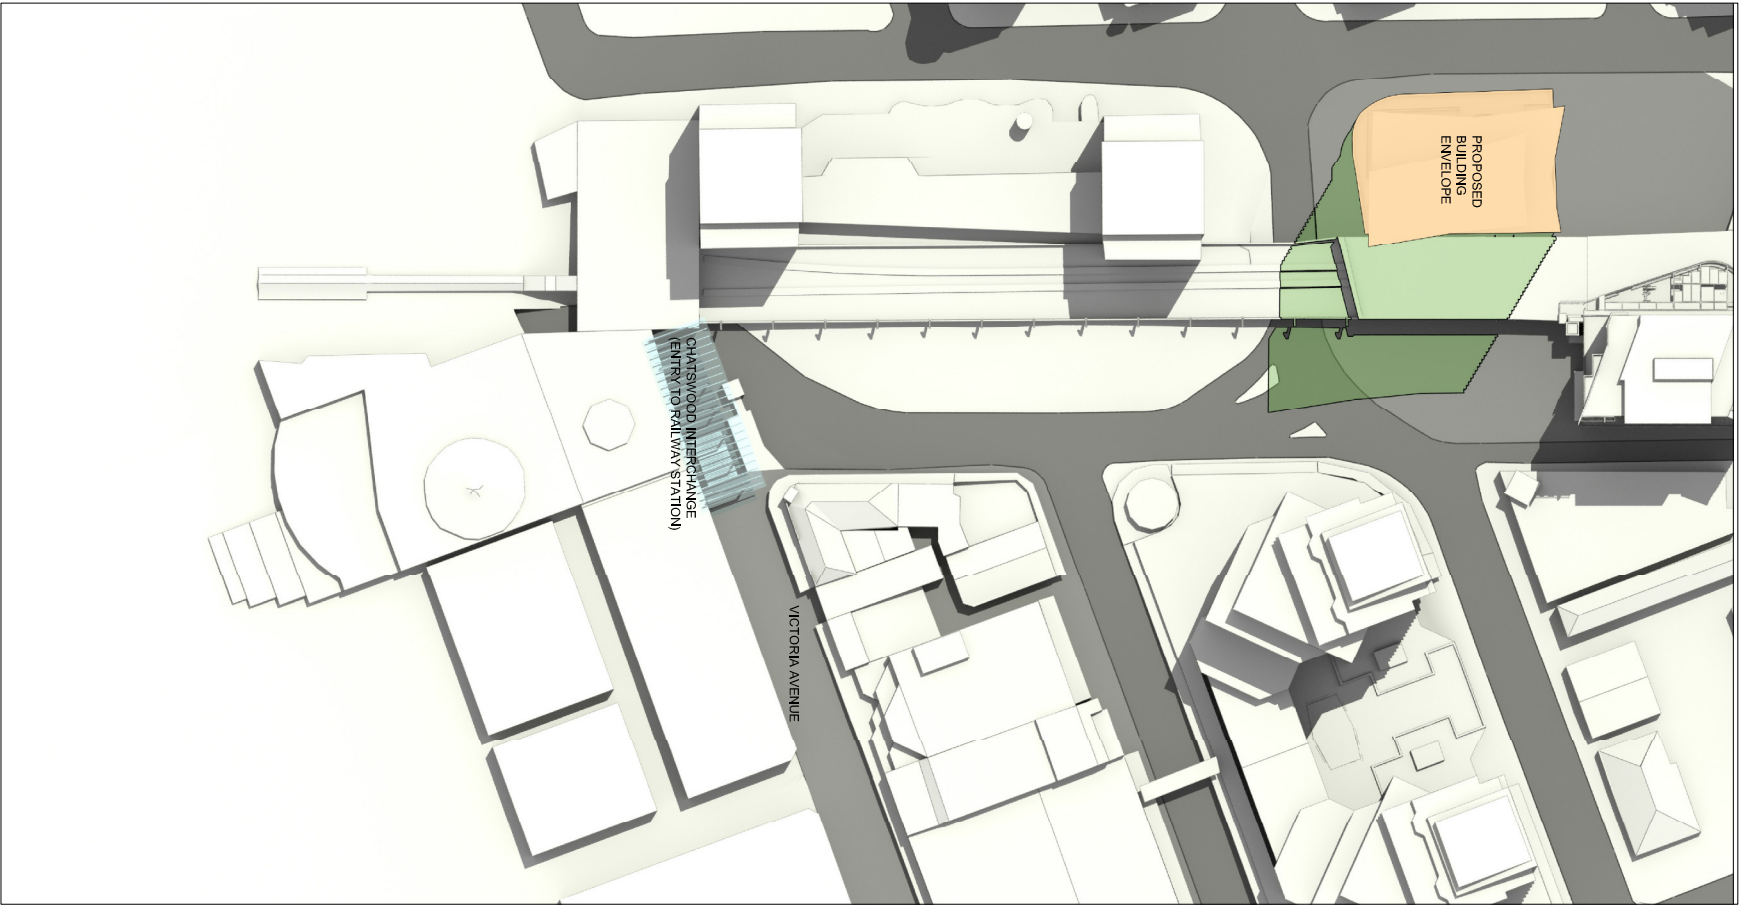

PROPOSED BUILDING ENVELOPE

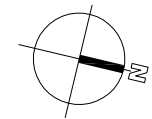

REV.	DATE	AMENDMENT
01	NOV 10	ISSUED FOR PER

project:
7 Railway Street, Chatswood

architect:
Mirvac Design
Architects
144 Victoria Avenue
Sydney NSW 2050
Tel: 02 9200 3000
Fax: 02 9200 3001
Email: info@mirvac.com.au
Web: www.mirvac.com.au
ABN 78 003 296 533



title:
VICTORIA MALL
SHADOW ANALYSIS
DECEMBER 22ND - 2:00pm

drawn: jbo no: 1737	date: NOV 10	scale: @ A1: NTS
approved: lbt no:	drawing no: SK 119	rev: 1